

ISSUANCES

No.	Description	Date
1	Special Permit	05/28/2015
2	Plan Updates	10/20/2015


Checked By: \_\_\_\_\_ Checker


**BASEMENT LEVEL  
PRIVATE PARKING**

Drawing Scale: 1/16" = 1'-0"

Job No. 218420323

**A-100**

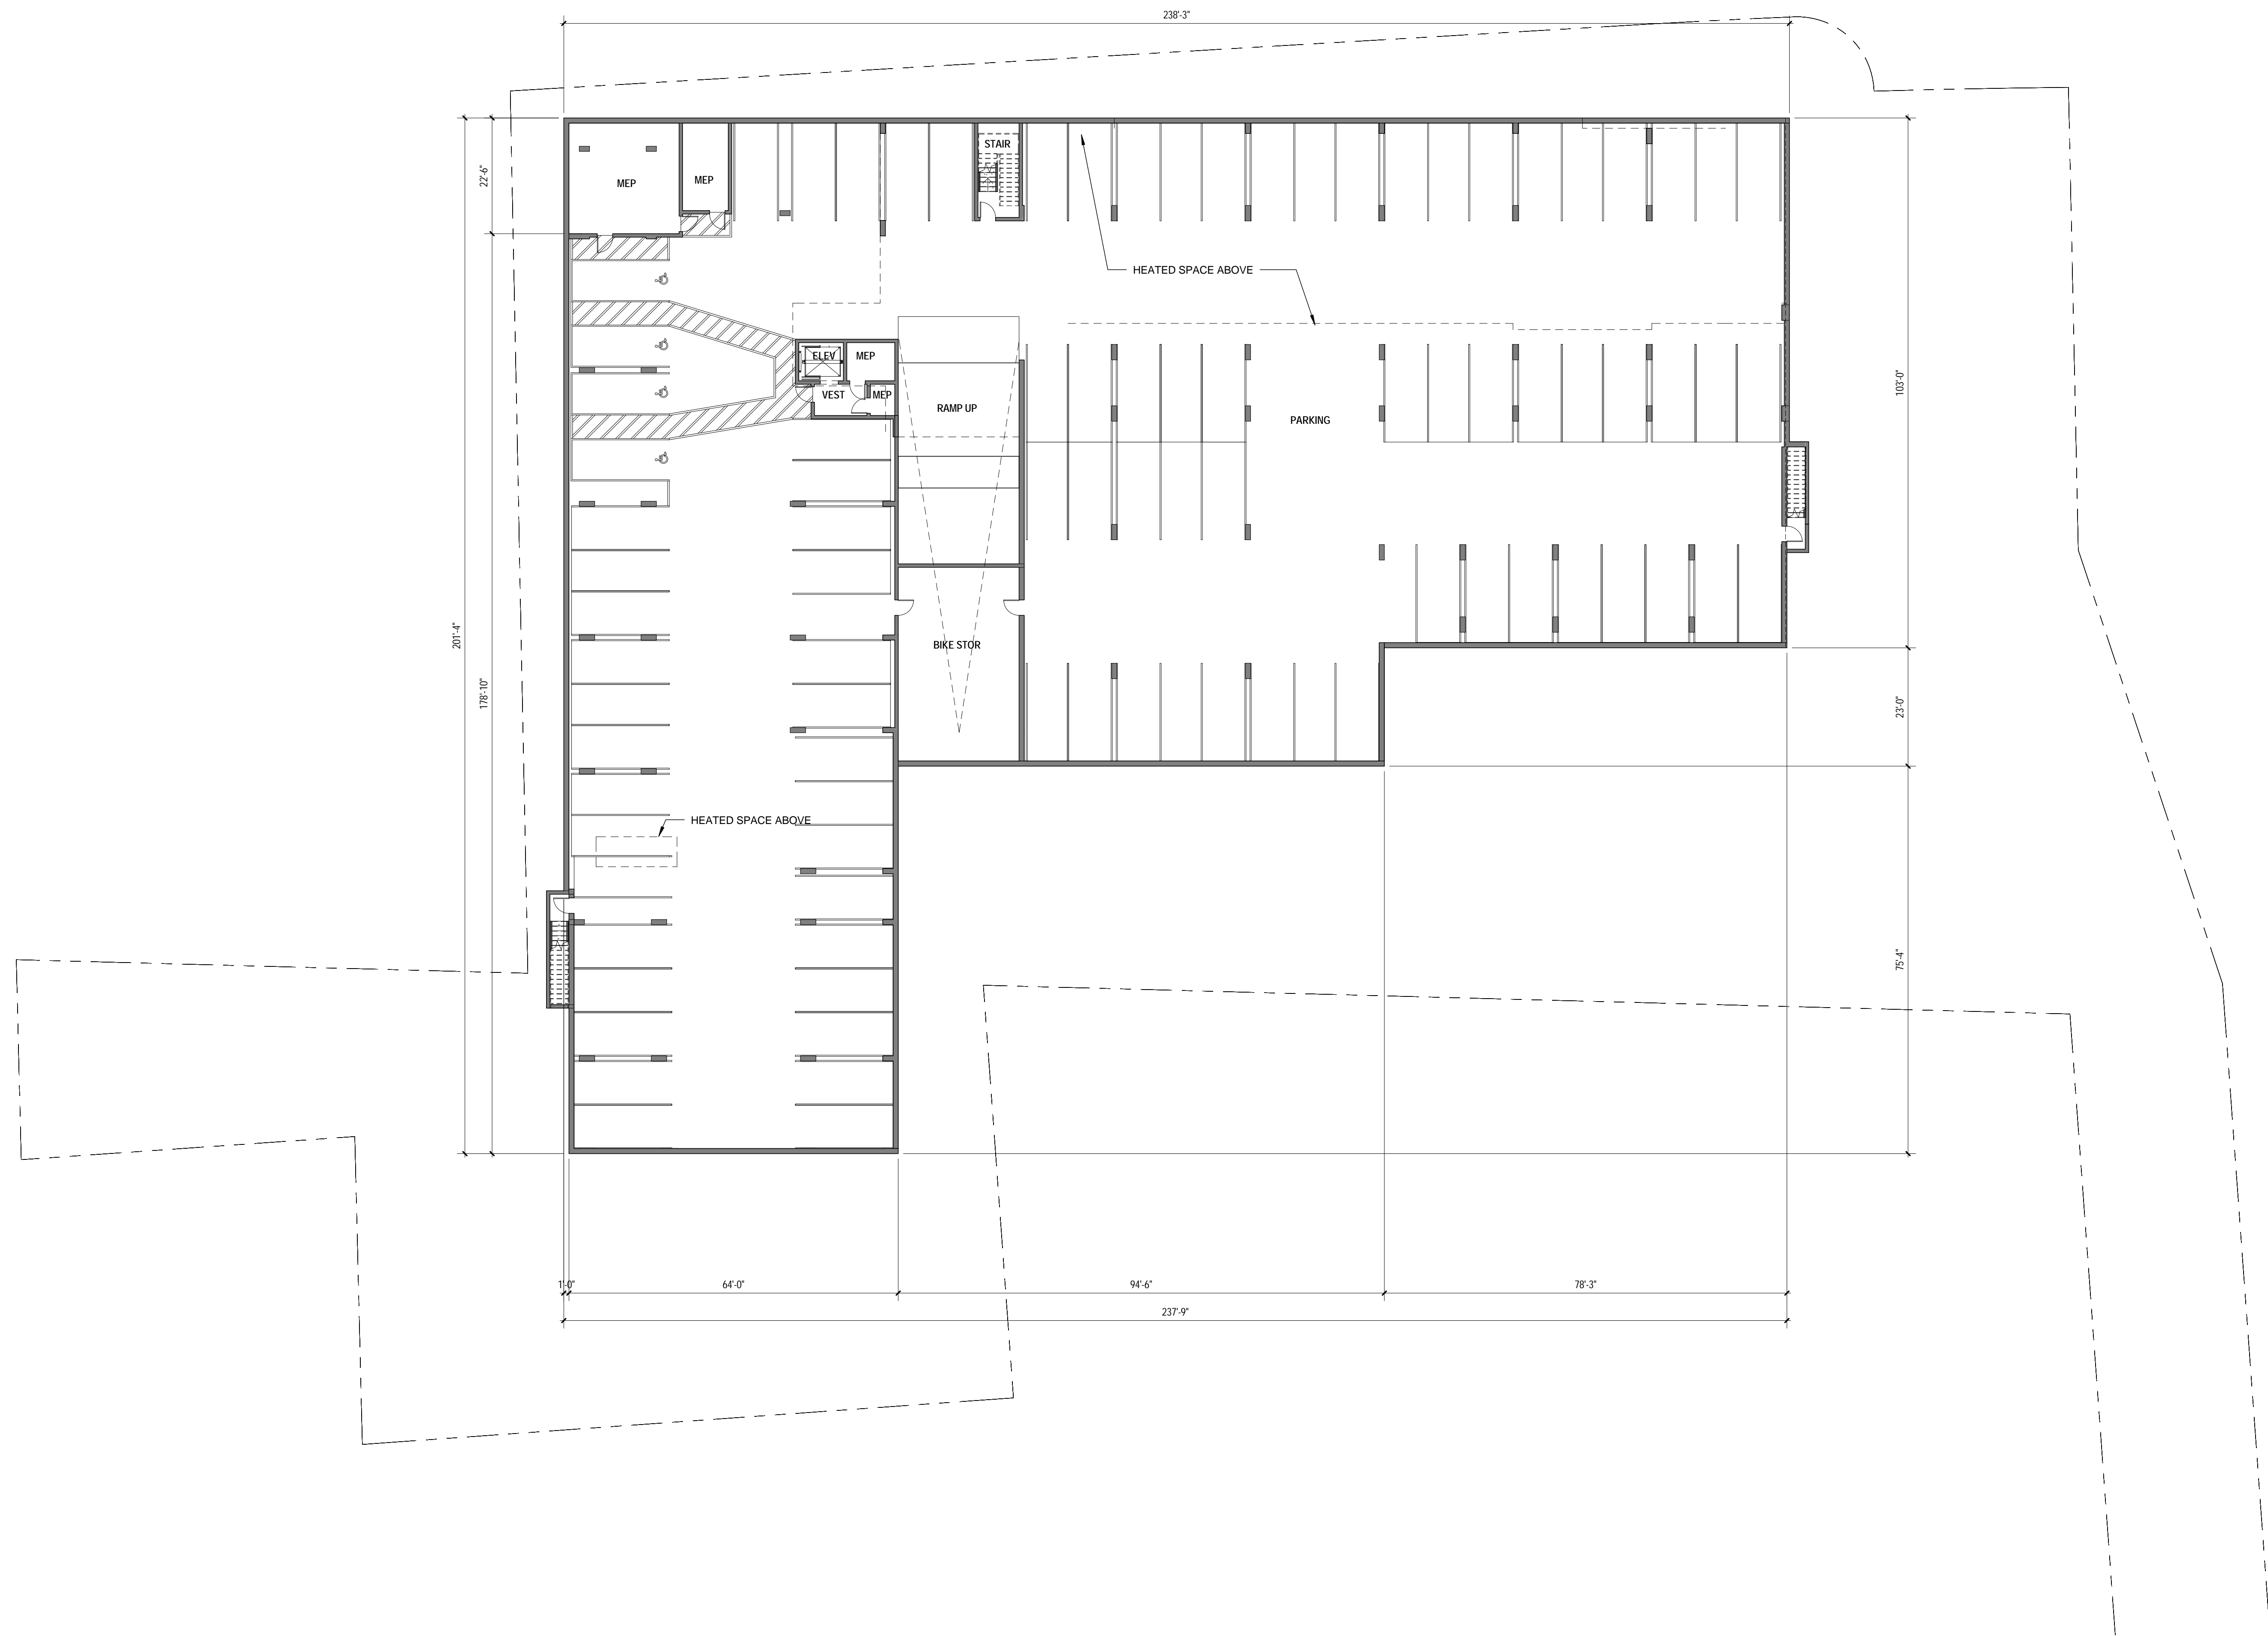

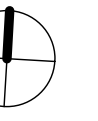

ISSUANCES

No.	Description	Date
1	Special Permit	05/28/2015
2	Plan Updates	10/20/2015


Checked By: \_\_\_\_\_ Checker


**GROUND LEVEL  
PUBLIC PARKING**

Drawing Scale: 1/16" = 1'-0"

Job No. 218420323

**A-101**

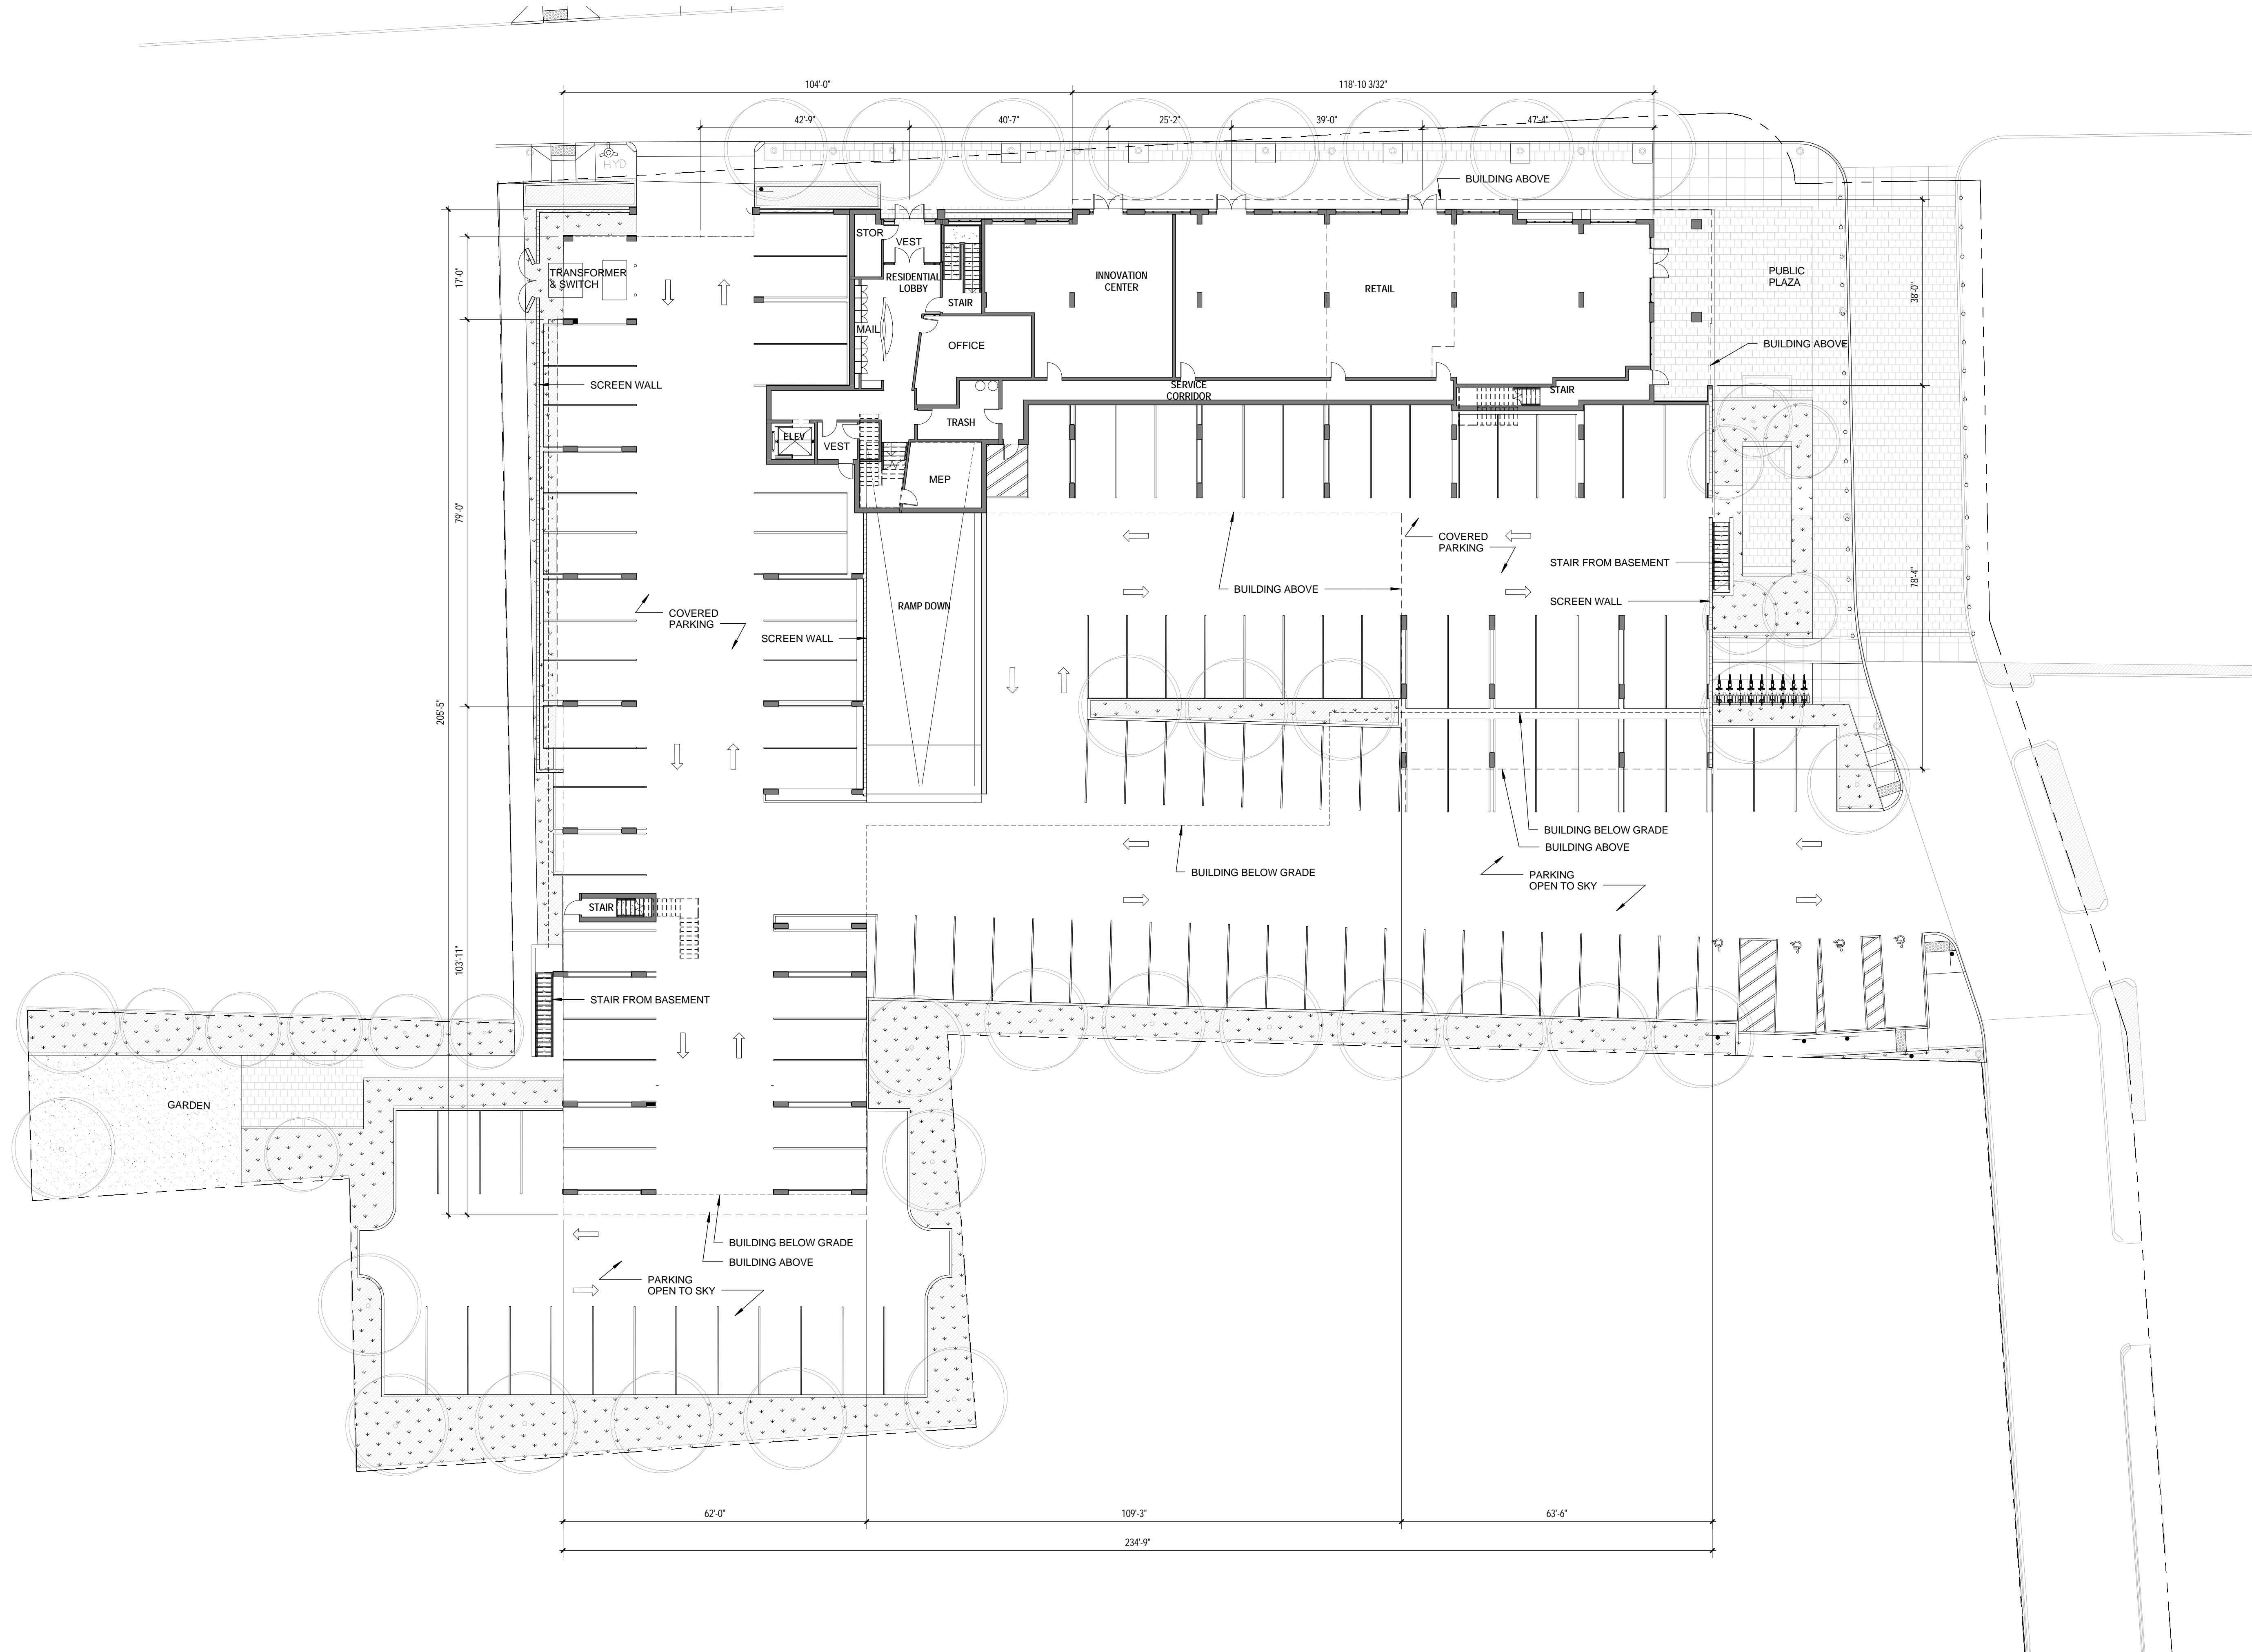

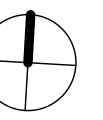

ISSUANCES

No.	Description	Date
1	Special Permit	05/28/2015
2	Plan Updates	10/20/2015

Checked By: \_\_\_\_\_ Checker


SECOND LEVEL

Drawing Scale: 1/16" = 1'-0"

Job No. 218420323

A-102



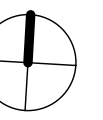

311 SUMMER STREET BOSTON, MA 02210 617.234.3100

ISSUANCES

No.	Description	Date
1	Special Permit	05/28/2015
2	Plan Updates	10/20/2015



Checked By: \_\_\_\_\_ Checker

THIRD LEVEL

Drawing Scale: 1/16" = 1'-0"

Job No. 218420323

A-103

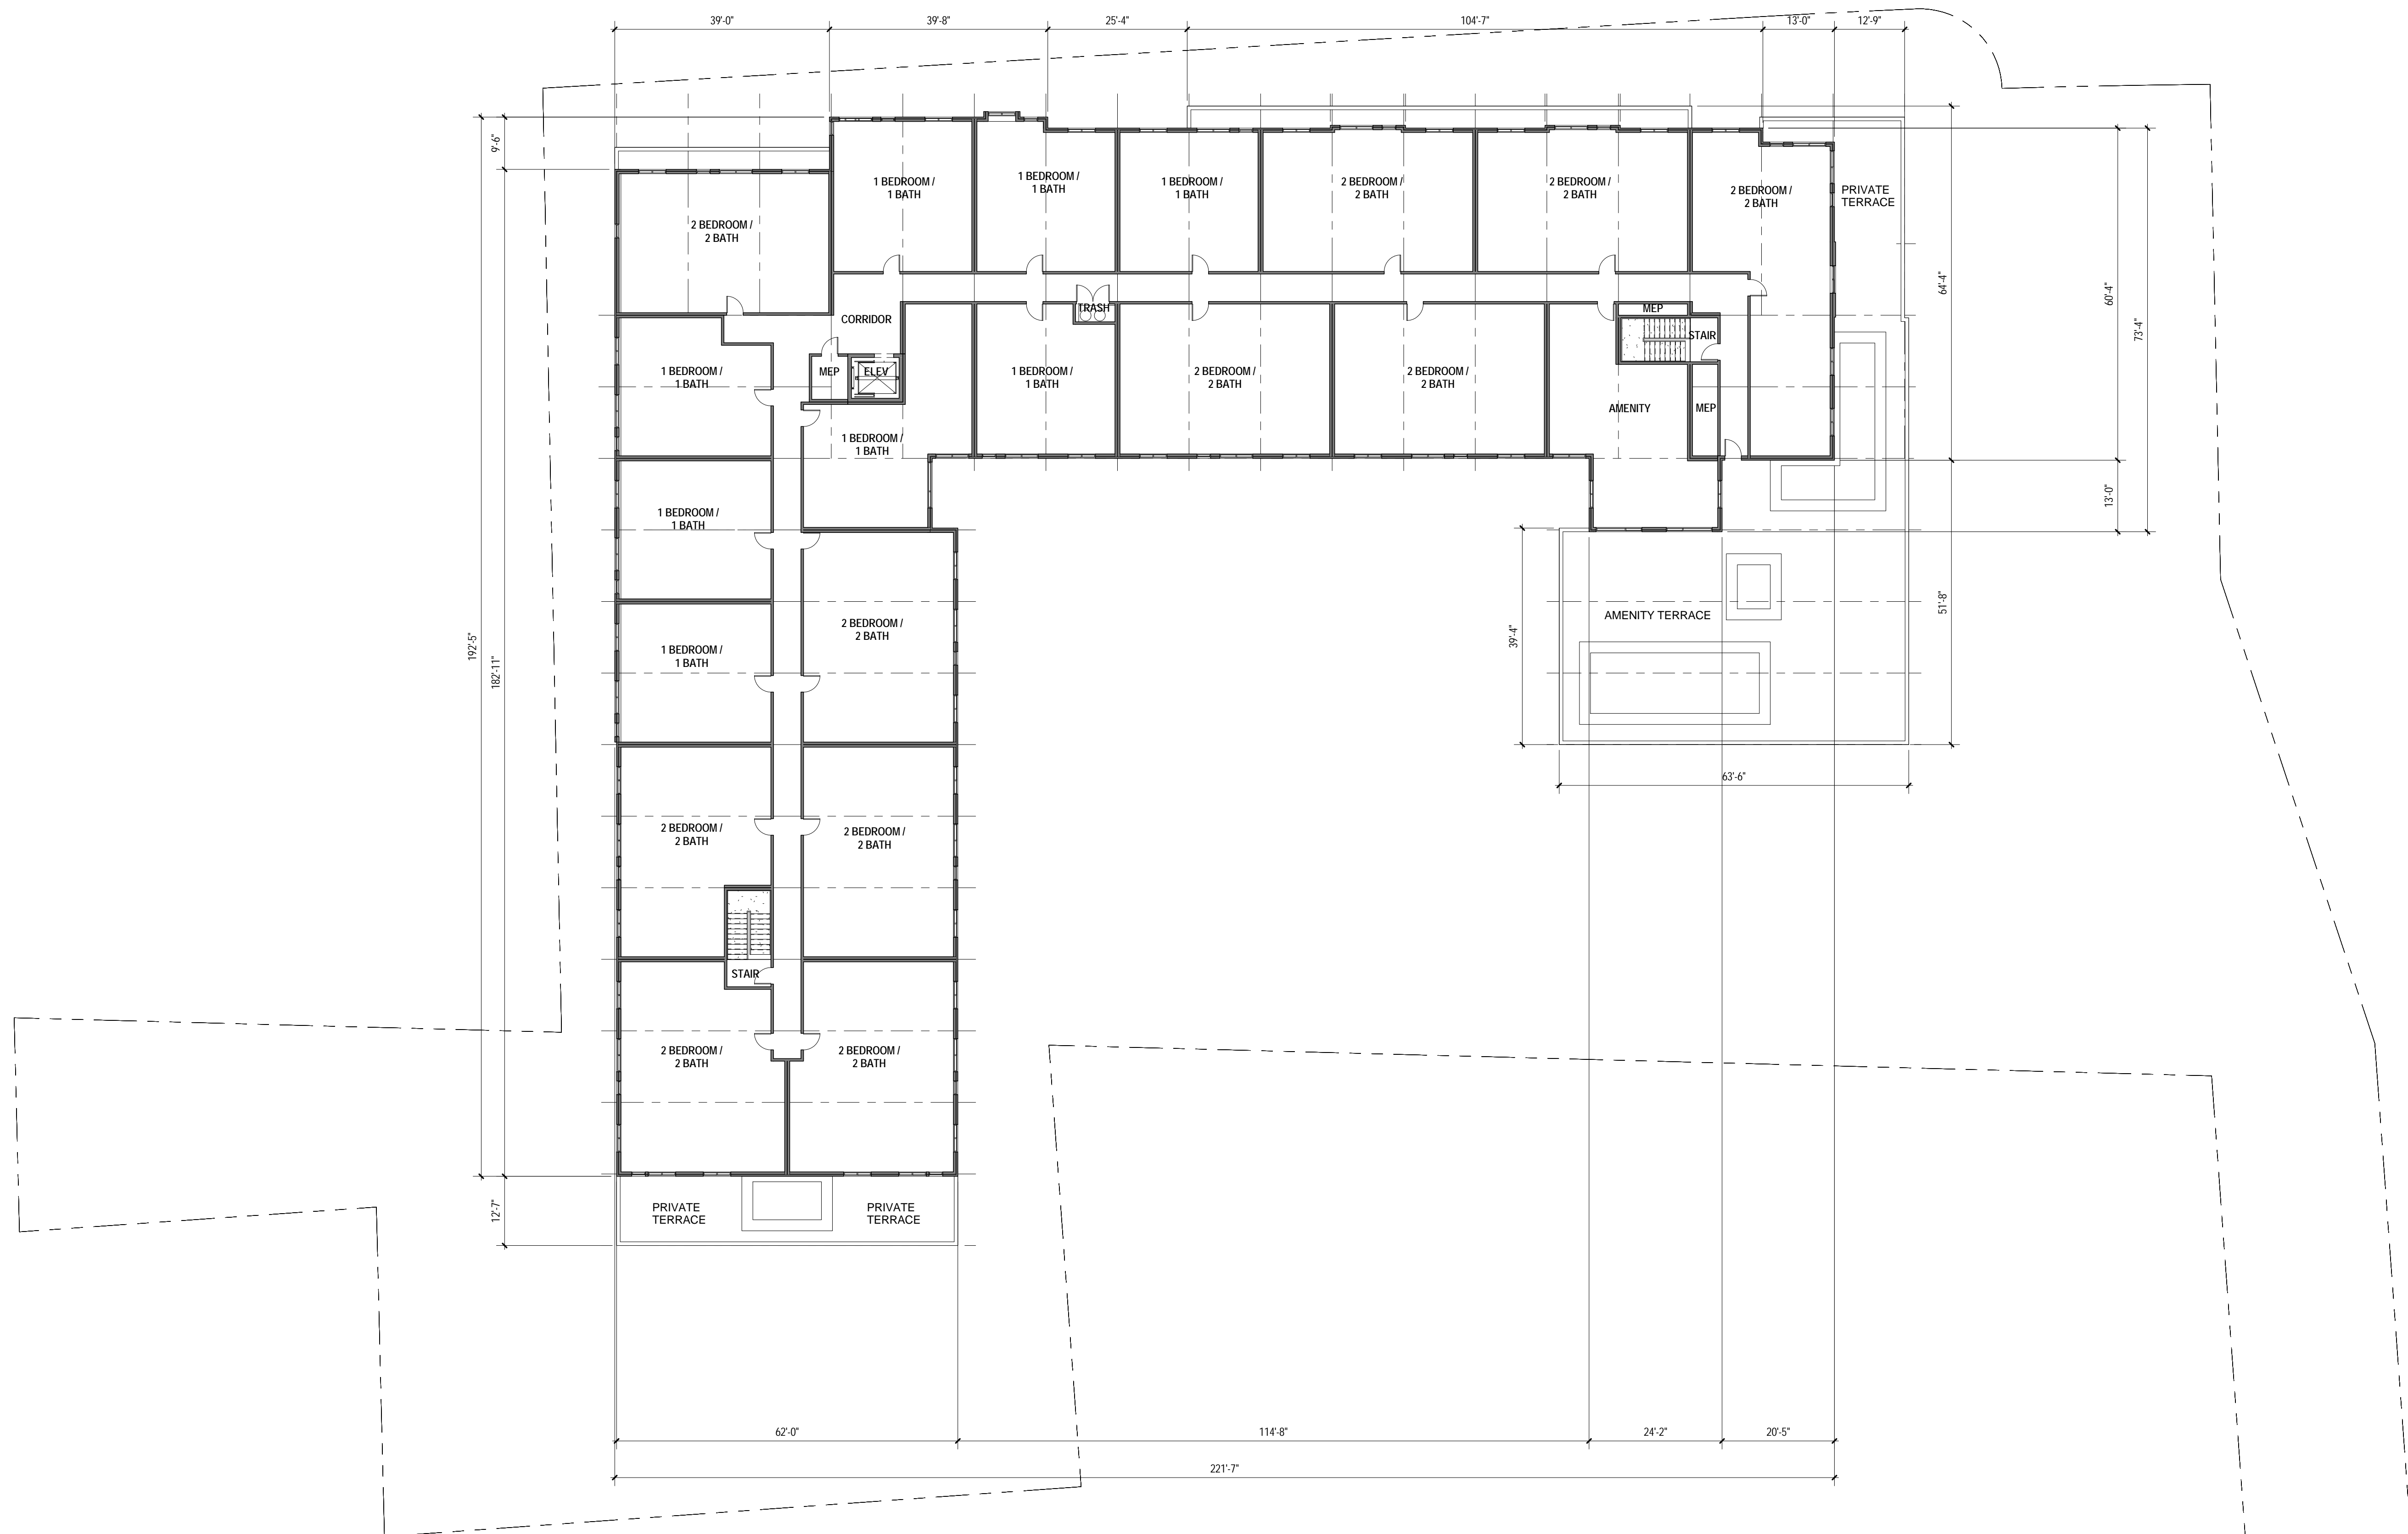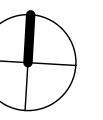

311 SUMMER STREET BOSTON, MA 02210 617.234.3100

ISSUANCES


No.	Description	Date
1	Special Permit	05/28/2015
2	Plan Updates	10/20/2015

Checked By: \_\_\_\_\_ Checker

**FOURTH LEVEL  
AMENITY SPACE**

Drawing Scale: 1/16" = 1'-0"

Job No. 218420323

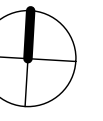

311 SUMMER STREET BOSTON, MA 02210 617.234.3100

ISSUANCES

No.	Description	Date
1	Special Permit	05/28/2015
2	Plan Updates	10/20/2015


Checked By: \_\_\_\_\_ Checker

ROOF PLAN

Drawing Scale: 1/16" = 1'-0"

Job No. 218420323

A-105

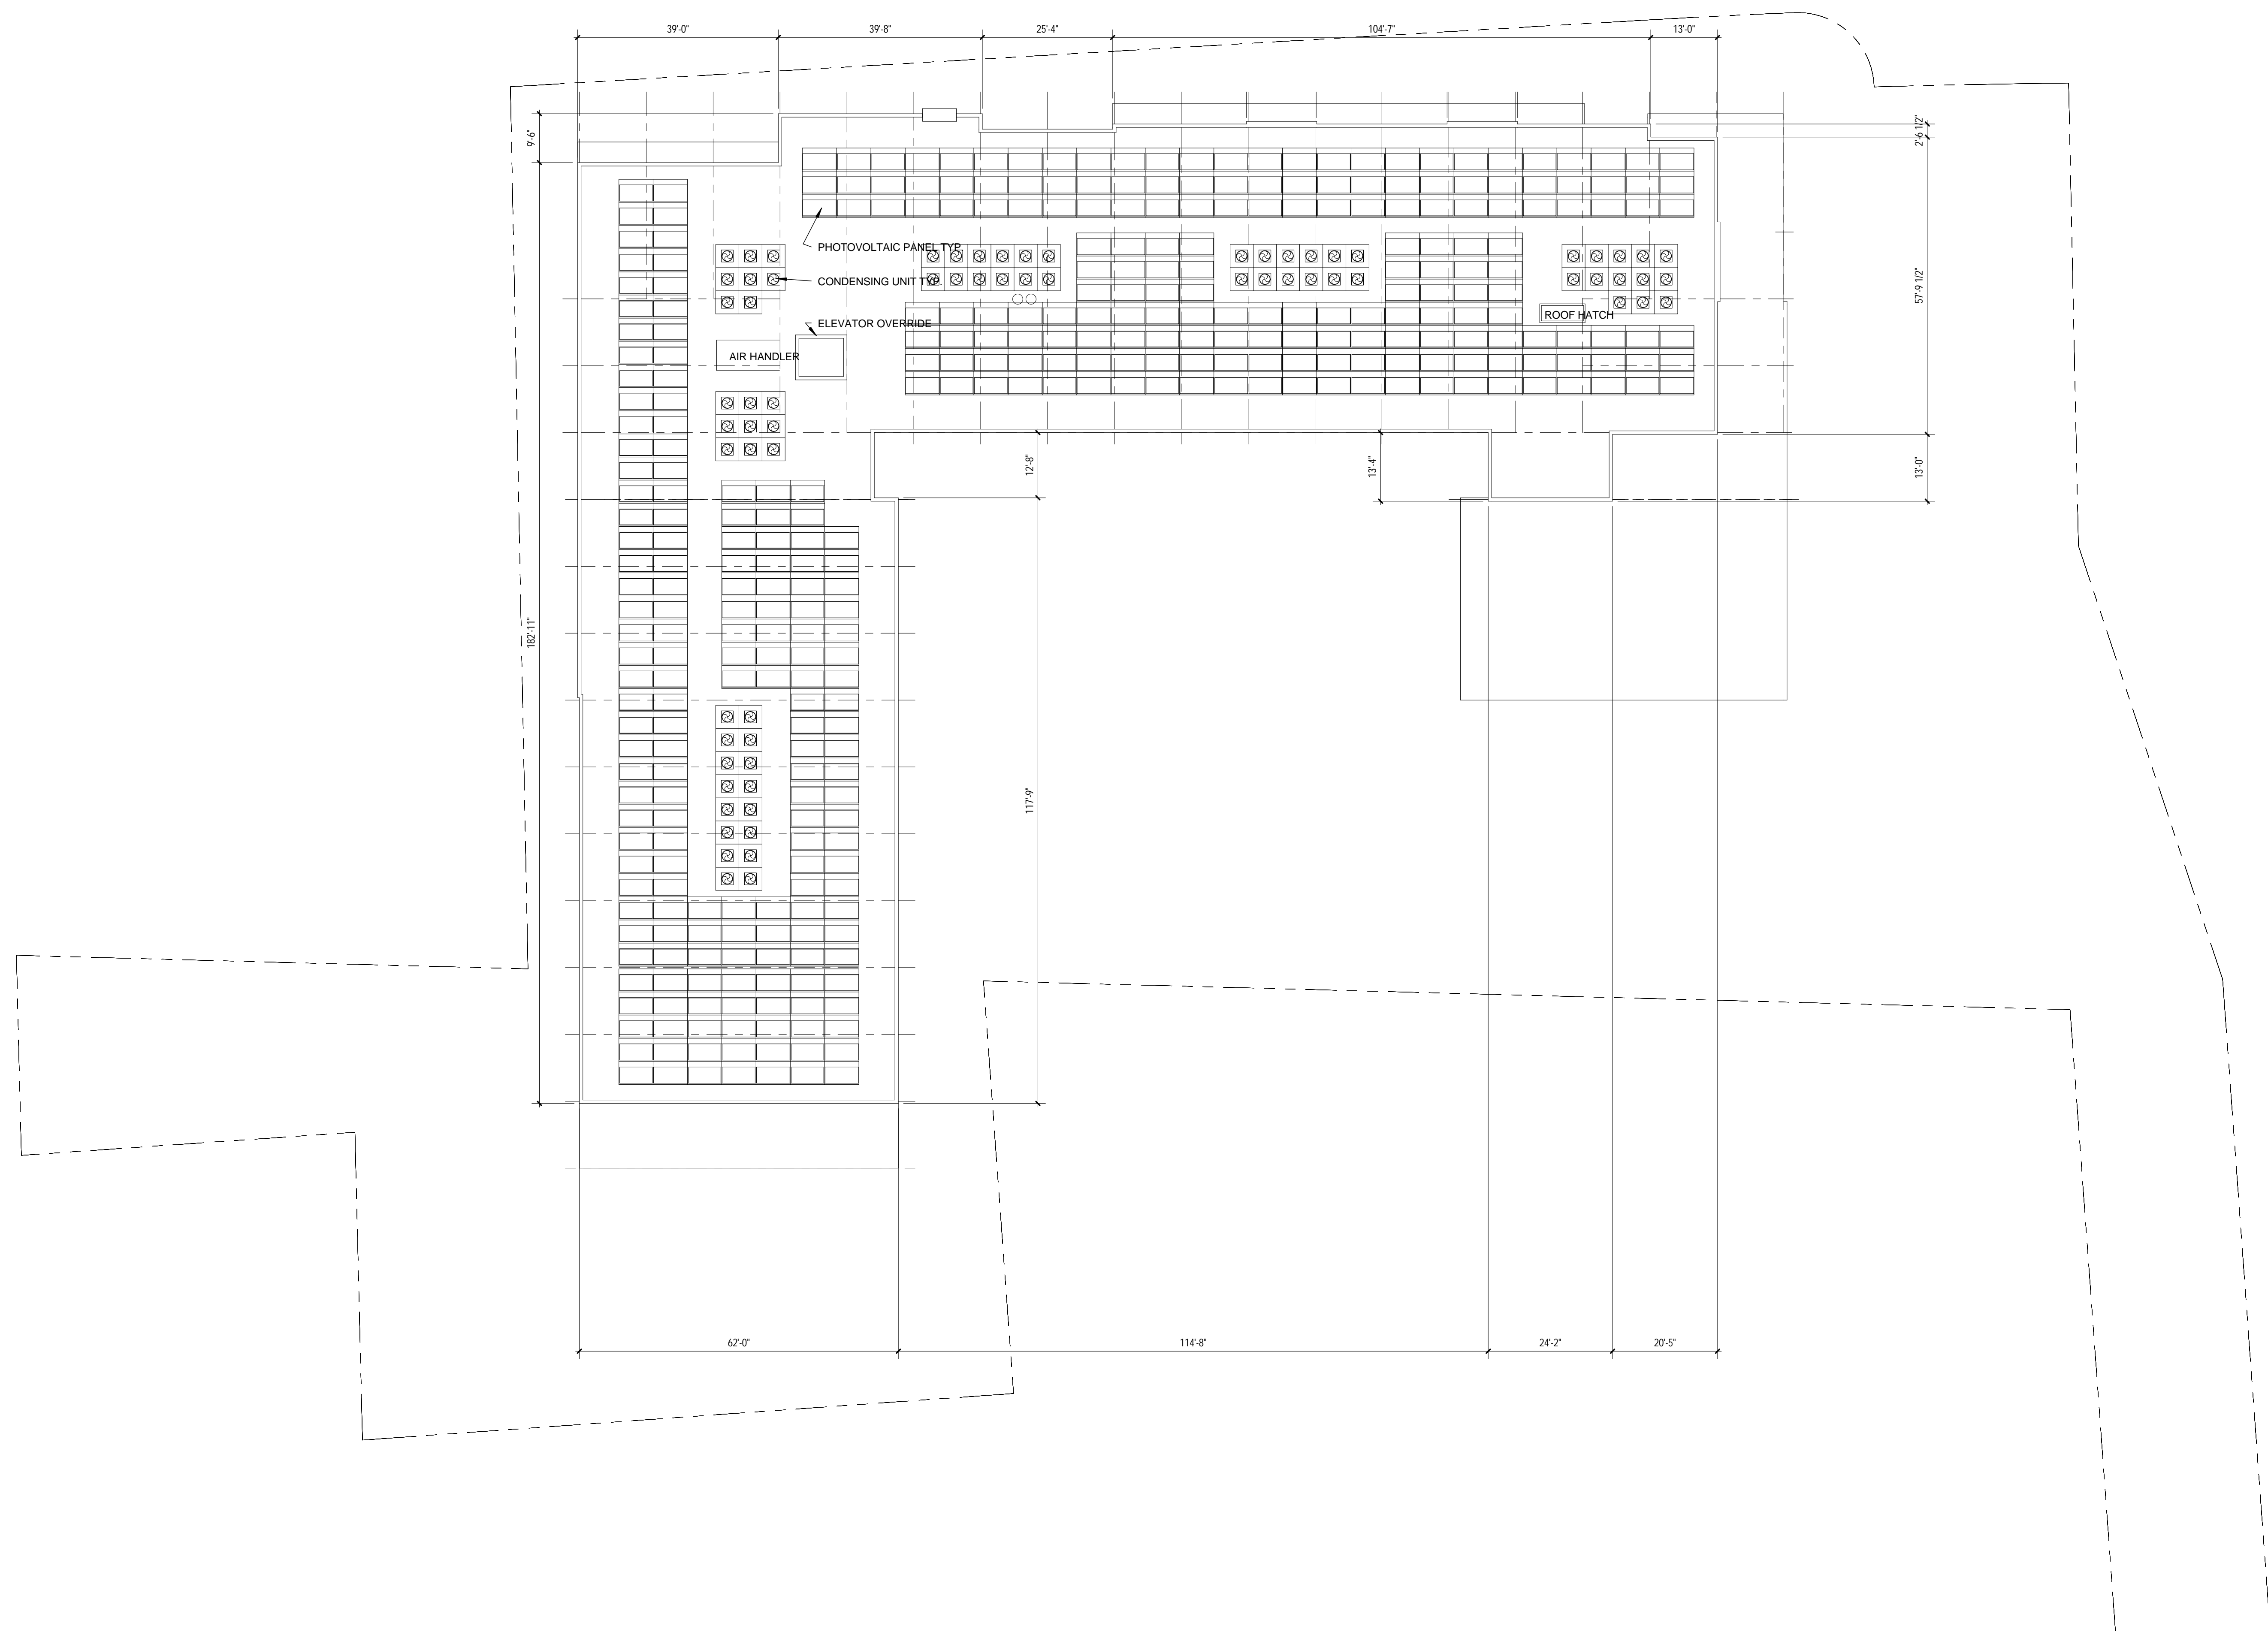



**2** GARDEN ELEVATION (WEST)  
3/32" = 1'-0"



**1** AUSTIN STREET ELEVATION (NORTH)  
3/32" = 1'-0"



311 SUMMER STREET BOSTON, MA 02210 617.234.3100

ISSUANCES


No.	Description	Date
1	Special Permit	05/28/2015
2	Plan Updates	10/20/2015

Checked By: \_\_\_\_\_ Checker

**ELEVATIONS  
AUSTIN STREET  
(NORTH)  
GARDEN  
(WEST)**

Drawing Scale: 3/32" = 1'-0"  
Job No. 218420323

**A-110**

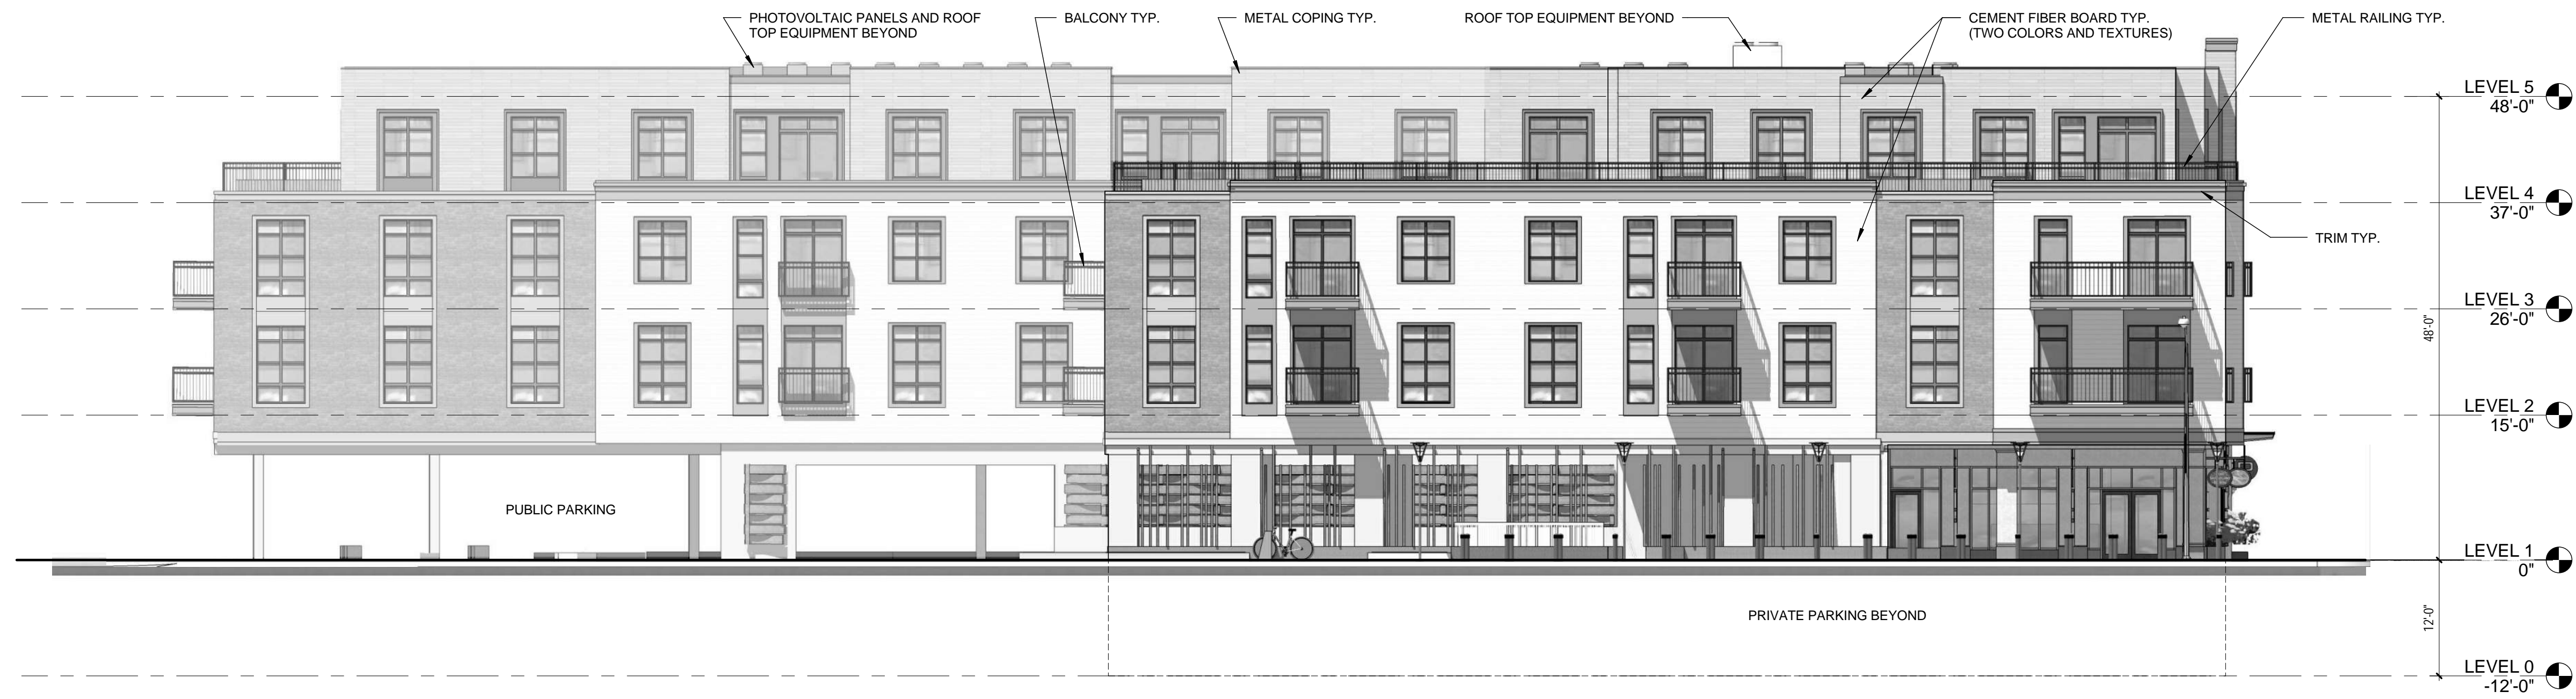

**2** PHILLIP BRAM WAY ELEVATION (EAST)  
3/32" = 1'-0"



**1** PARKING LOT ELEVATION (SOUTH)  
3/32" = 1'-0"

ISSUANCES

No.	Description	Date
1	Special Permit	05/28/2015
2	Plan Updates	10/20/2015

Checked By: \_\_\_\_\_ Checker

**ELEVATIONS  
PARKING LOT  
(SOUTH)  
PHILLIP BRAM WAY  
(EAST)**

Drawing Scale: As indicated

Job No. 218420323