

12'-9"
PROPOSED HEIGHT @ REAR OF GARAGE


PROPOSED 8'X8'
DOORS, TO MATCH
ORIGINAL STYLE @
MAIN HOUSE

BRICK VENEER TO COMPLEMENT
ORIGINAL HOME @ FOUNDATION
FRONT TO WRAP SIDES APPROX
36"

26'-0"
PROPOSED GARAGE

WEST ELEVATION

PROPOSED MASONRY WORK TO
WRAP CORNER 3'.
INCORPORATE VERTICAL BRICK
DETAIL ABOVE DOOR

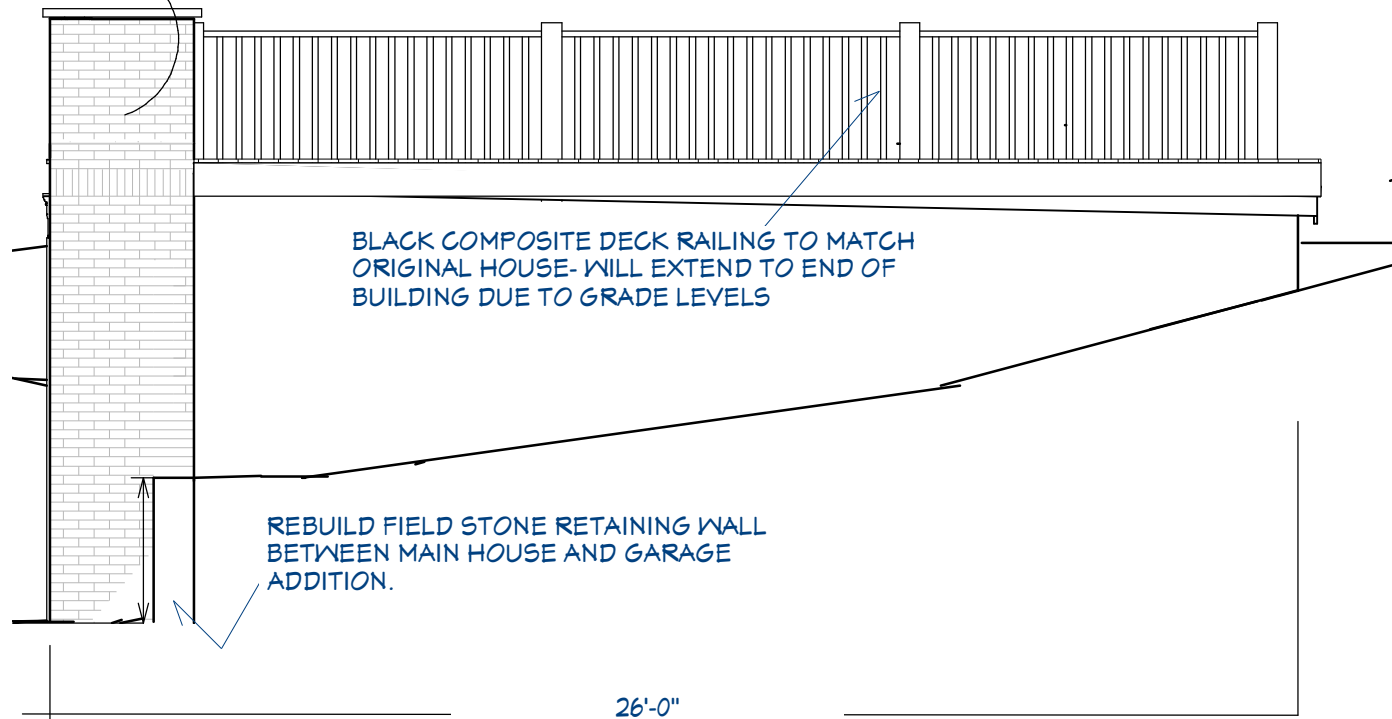


BLACK COMPOSITE DECK RAILING TO MATCH
ORIGINAL HOUSE- WILL EXTEND TO END OF
BUILDING DUE TO GRADE LEVELS

REBUILD FIELD STONE RETAINING WALL
BETWEEN MAIN HOUSE AND GARAGE
ADDITION.

26'-0"
PROPOSED GARAGE
FOUNDATION


SOUTH ELEVATION

EXPOSED MASONRY @ CORNERS OF DECK
RAILING. COULD INCORPORATE SOME TYPE
OF PLANTER TO INSIDE IF YOU WANTED.

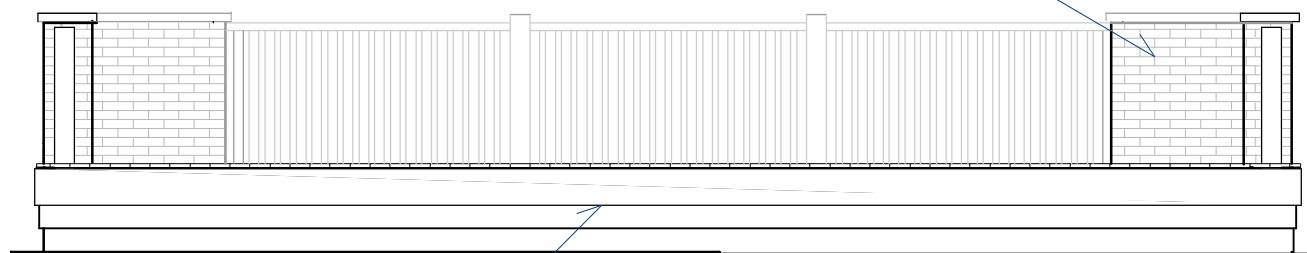

NOTE: STEPS TO DECK TBD. WILL NEED 2-3
STEPS DEPENDING ON FINAL GRADE LEVEL.
PROPOSE NOT HAVING LANDING ALONG
BACK SIDE.

EAST ELEVATION

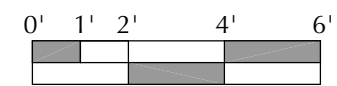

SPECIAL PERMIT APPLICATION DRAWINGS!

CONSULTING ARCHITECT:
Jason Kurtz, RA, NCARB
Kurtz Design Studio llc
168 Middle Road
Southborough MA 01772
617-721-6687

MUGHERINI-KLOEMPKEN
RESIDENCE
103 Cabot Street Newton MA 02458



designcollective


PO Box 520 | Mendon, MA 01756
www.sodesigncollective.com
ph | 508.768.5659

SCALE: 1/4" = 1'0"


DATE: 6/9/20

SHEET:

1

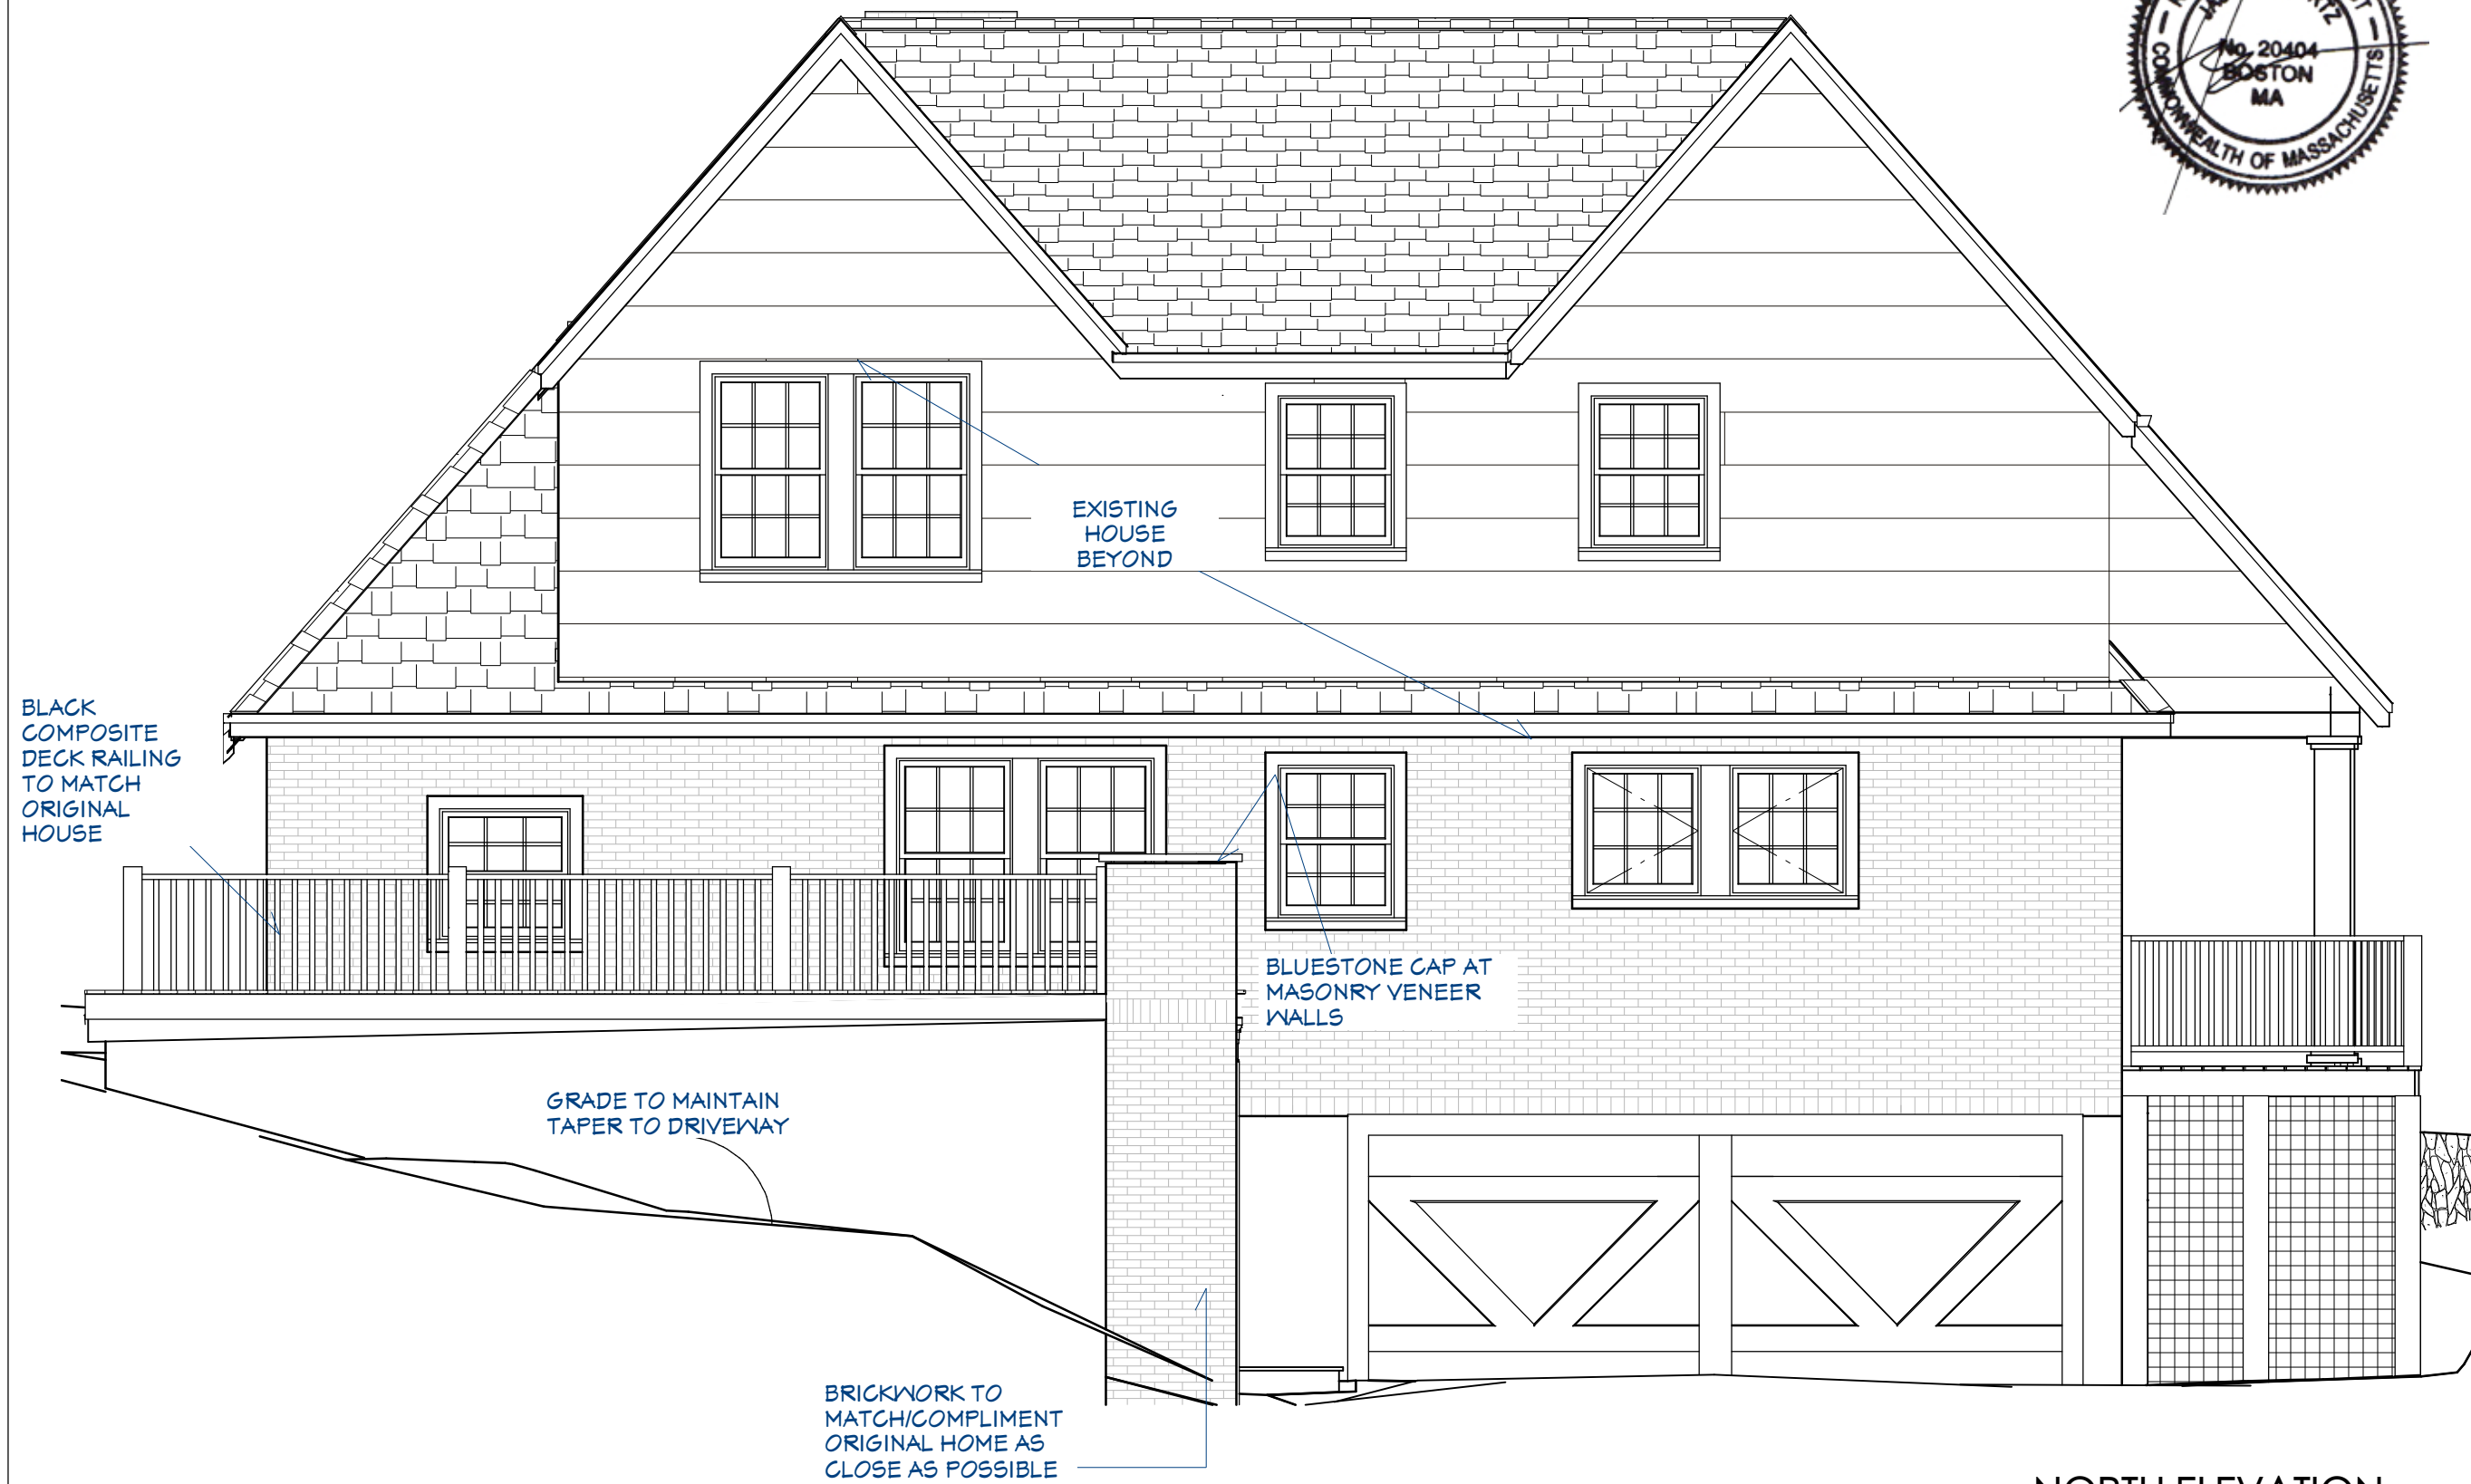

NORTH ELEVATION

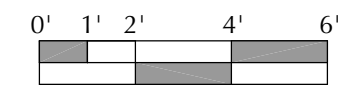

SPECIAL PERMIT APPLICATION DRAWINGS !

CONSULTING ARCHITECT:
Jason Kurtz, RA, NCARB
Kurtz Design Studio llc
168 Middle Road
Southborough MA 01772
617-721-6687

MUGHERINI-KLOEMPKEN
RESIDENCE
103 Cabot Street Newton MA 02458



designcollective


PO Box 520 | Mendon, MA 01756
www.sodesigncollective.com
ph | 508.768.5659

SCALE: 1/4" = 1'0"


DATE: 6/9/20

SHEET:

2

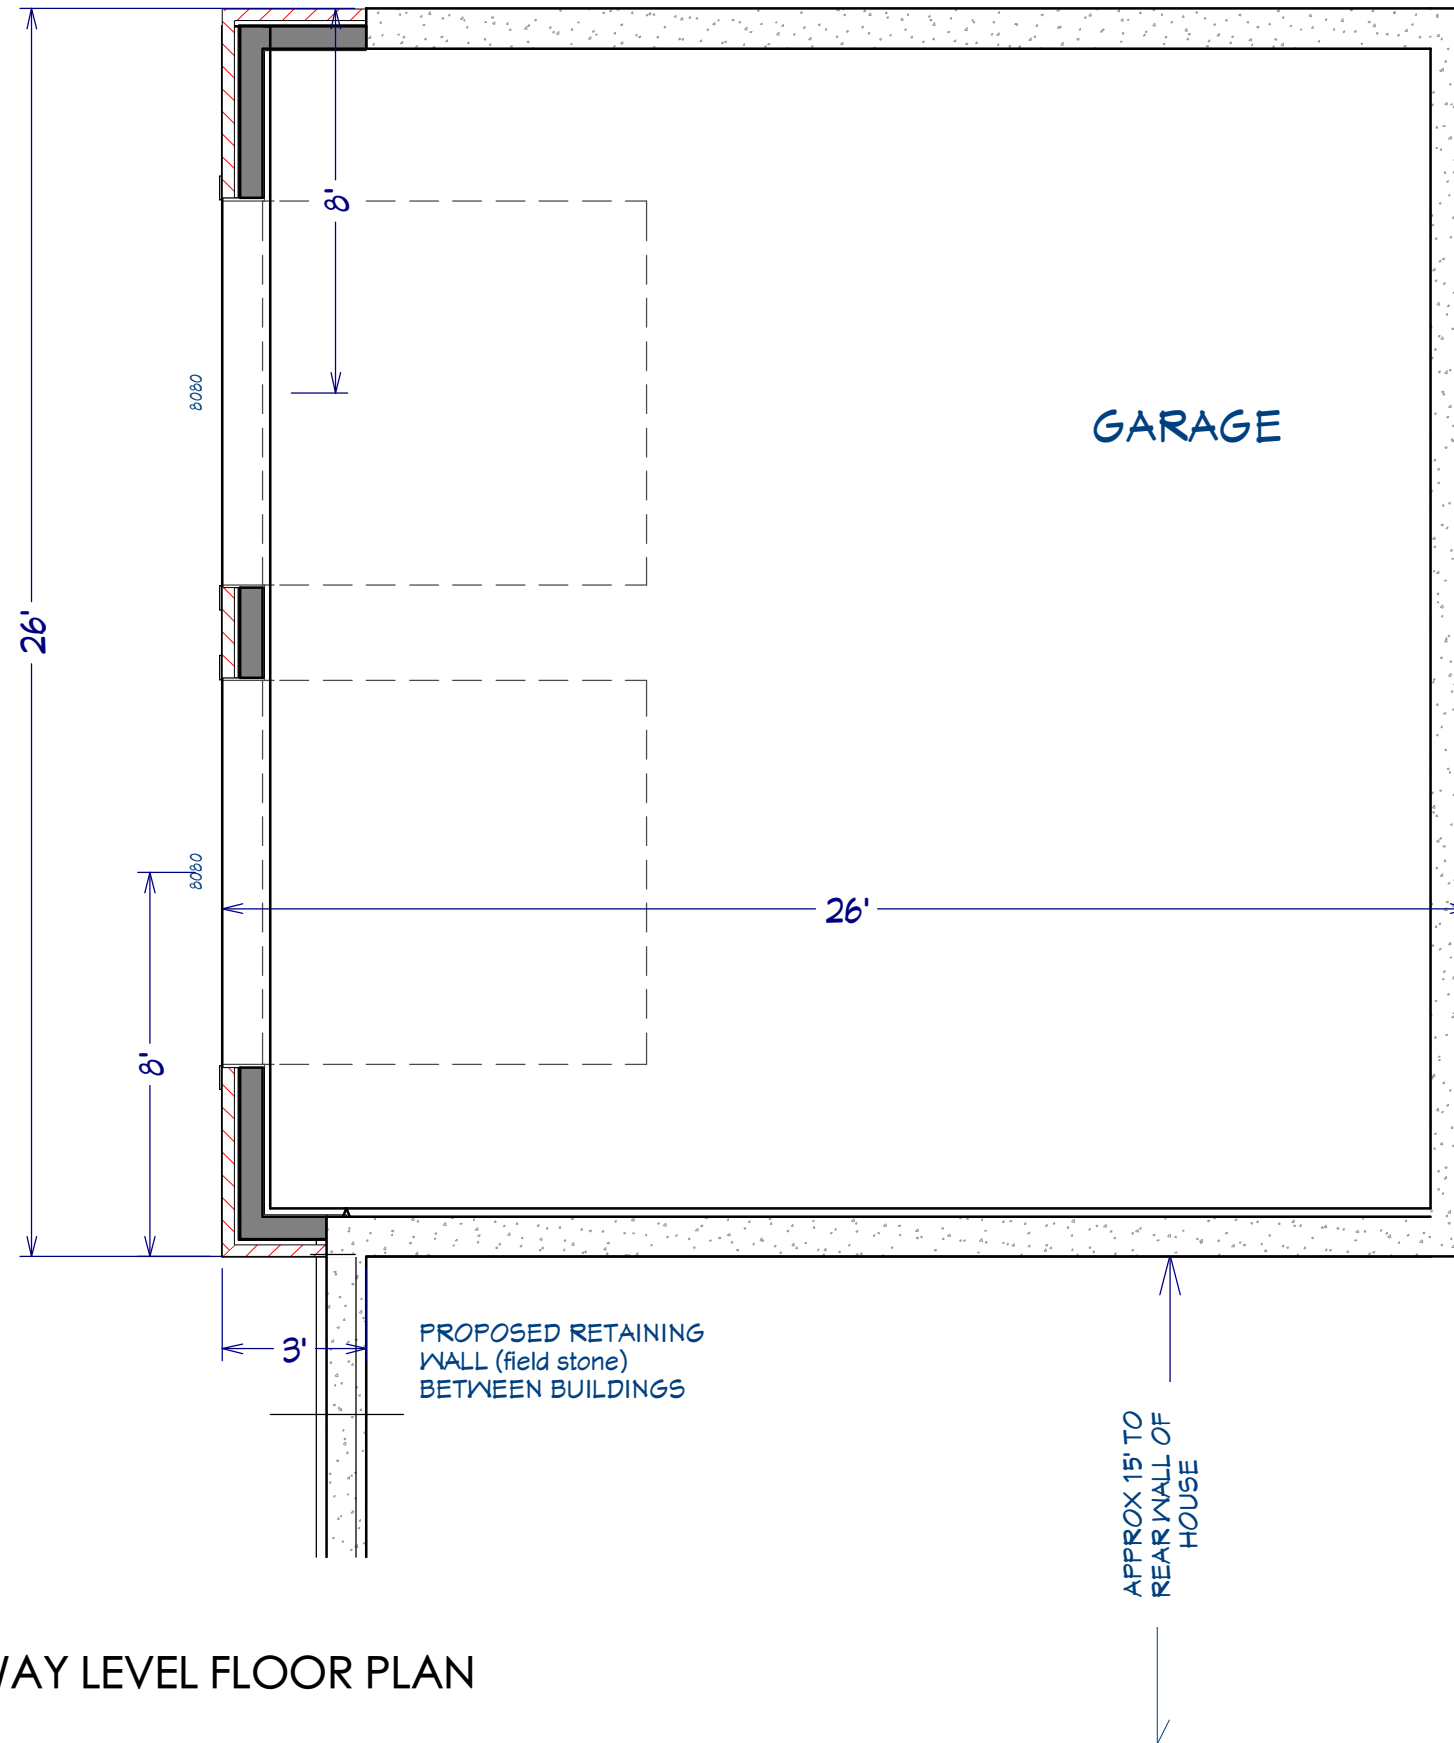

DRIVEWAY LEVEL FLOOR PLAN

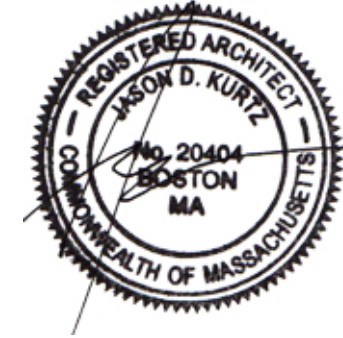

| SPECIAL PERMIT APPLICATION DRAWINGS !

CONSULTING ARCHITECT:
 Jason Kurtz, RA, NCARB
 Kurtz Design Studio llc
 168 Middle Road
 Southborough MA 01772
 617-721-6687

MUGHERINI-KLOEMPKEN
 RESIDENCE
 103 Cabot Street Newton MA 02458




designcollective



PO Box 520 | Mendon, MA 01756
 www.sodesigncollective.com
 ph | 508.768.5659

SCALE: 1/4" = 1'0"


DATE: 6/9/20

SHEET:
3

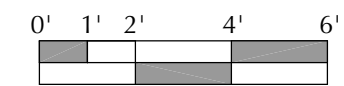

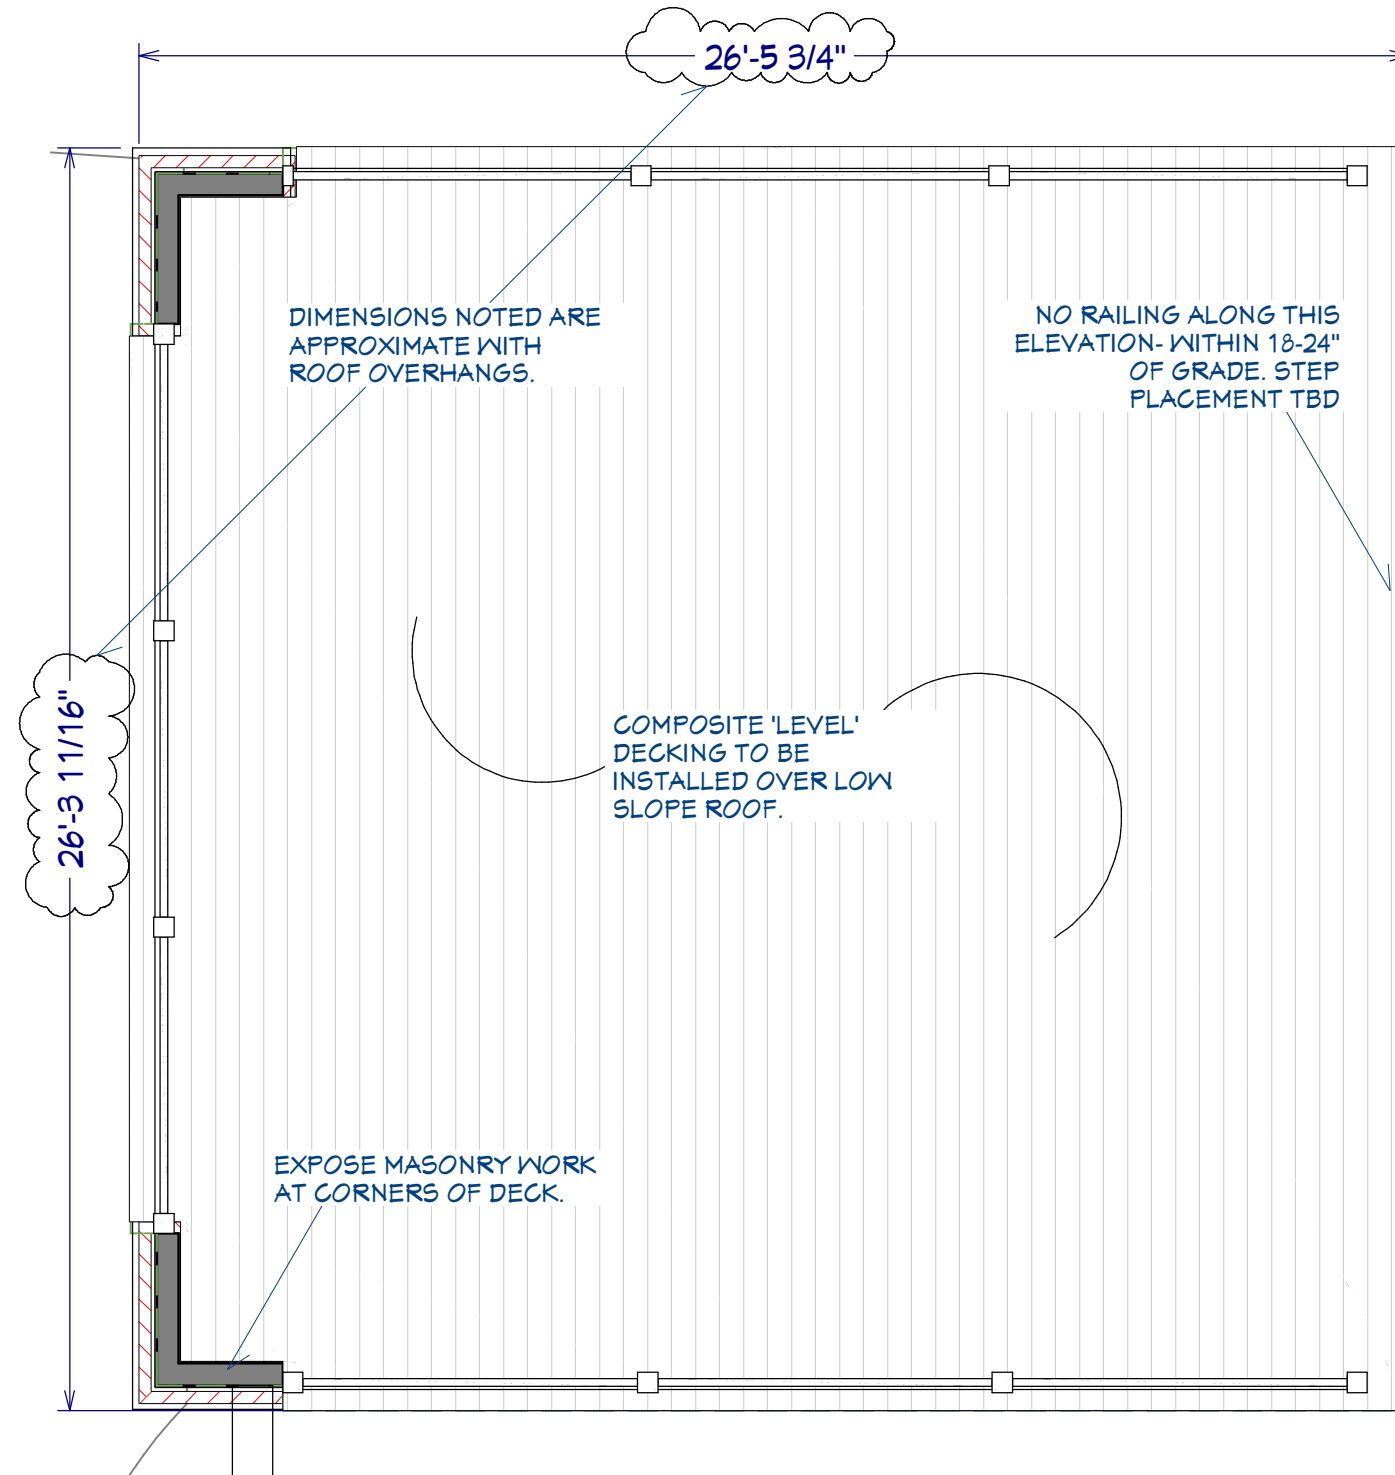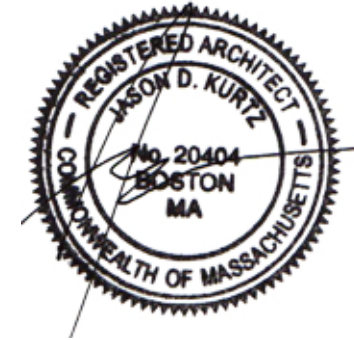

ROOF DECK PLAN

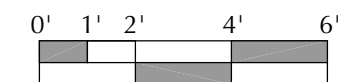

| SPECIAL PERMIT APPLICATION DRAWINGS !

CONSULTING ARCHITECT:
 Jason Kurtz, RA, NCARB
 Kurtz Design Studio llc
 168 Middle Road
 Southborough MA 01772
 617-721-6687

MUGHERINI-KLOEMPKEN
 RESIDENCE
 103 Cabot Street Newton MA 02458



designcollective

PO Box 520 | Mendon, MA 01756
 www.sodesigncollective.com
 ph | 508.768.5659

SCALE: 1/4" = 1'0"

DATE: 6/9/20

SHEET:

4



EXTERIOR VIEW



EXTERIOR VIEW

| SPECIAL PERMIT APPLICATION DRAWINGS !

CONSULTING ARCHITECT:
 Jason Kurtz, RA, NCARB
 Kurtz Design Studio llc
 168 Middle Road
 Southborough MA 01772
 617-721-6687

MUGHERINI-KLOEMPKEN
 RESIDENCE
 103 Cabot Street Newton MA 02458



designcollective

PO Box 520 | Mendon, MA 01756
 www.sodesigncollective.com
 ph | 508.768.5659

SCALE:

DATE: 6/9/20

SHEET:

5