



1 1ST FLOOR
 3/16" = 1'-0"


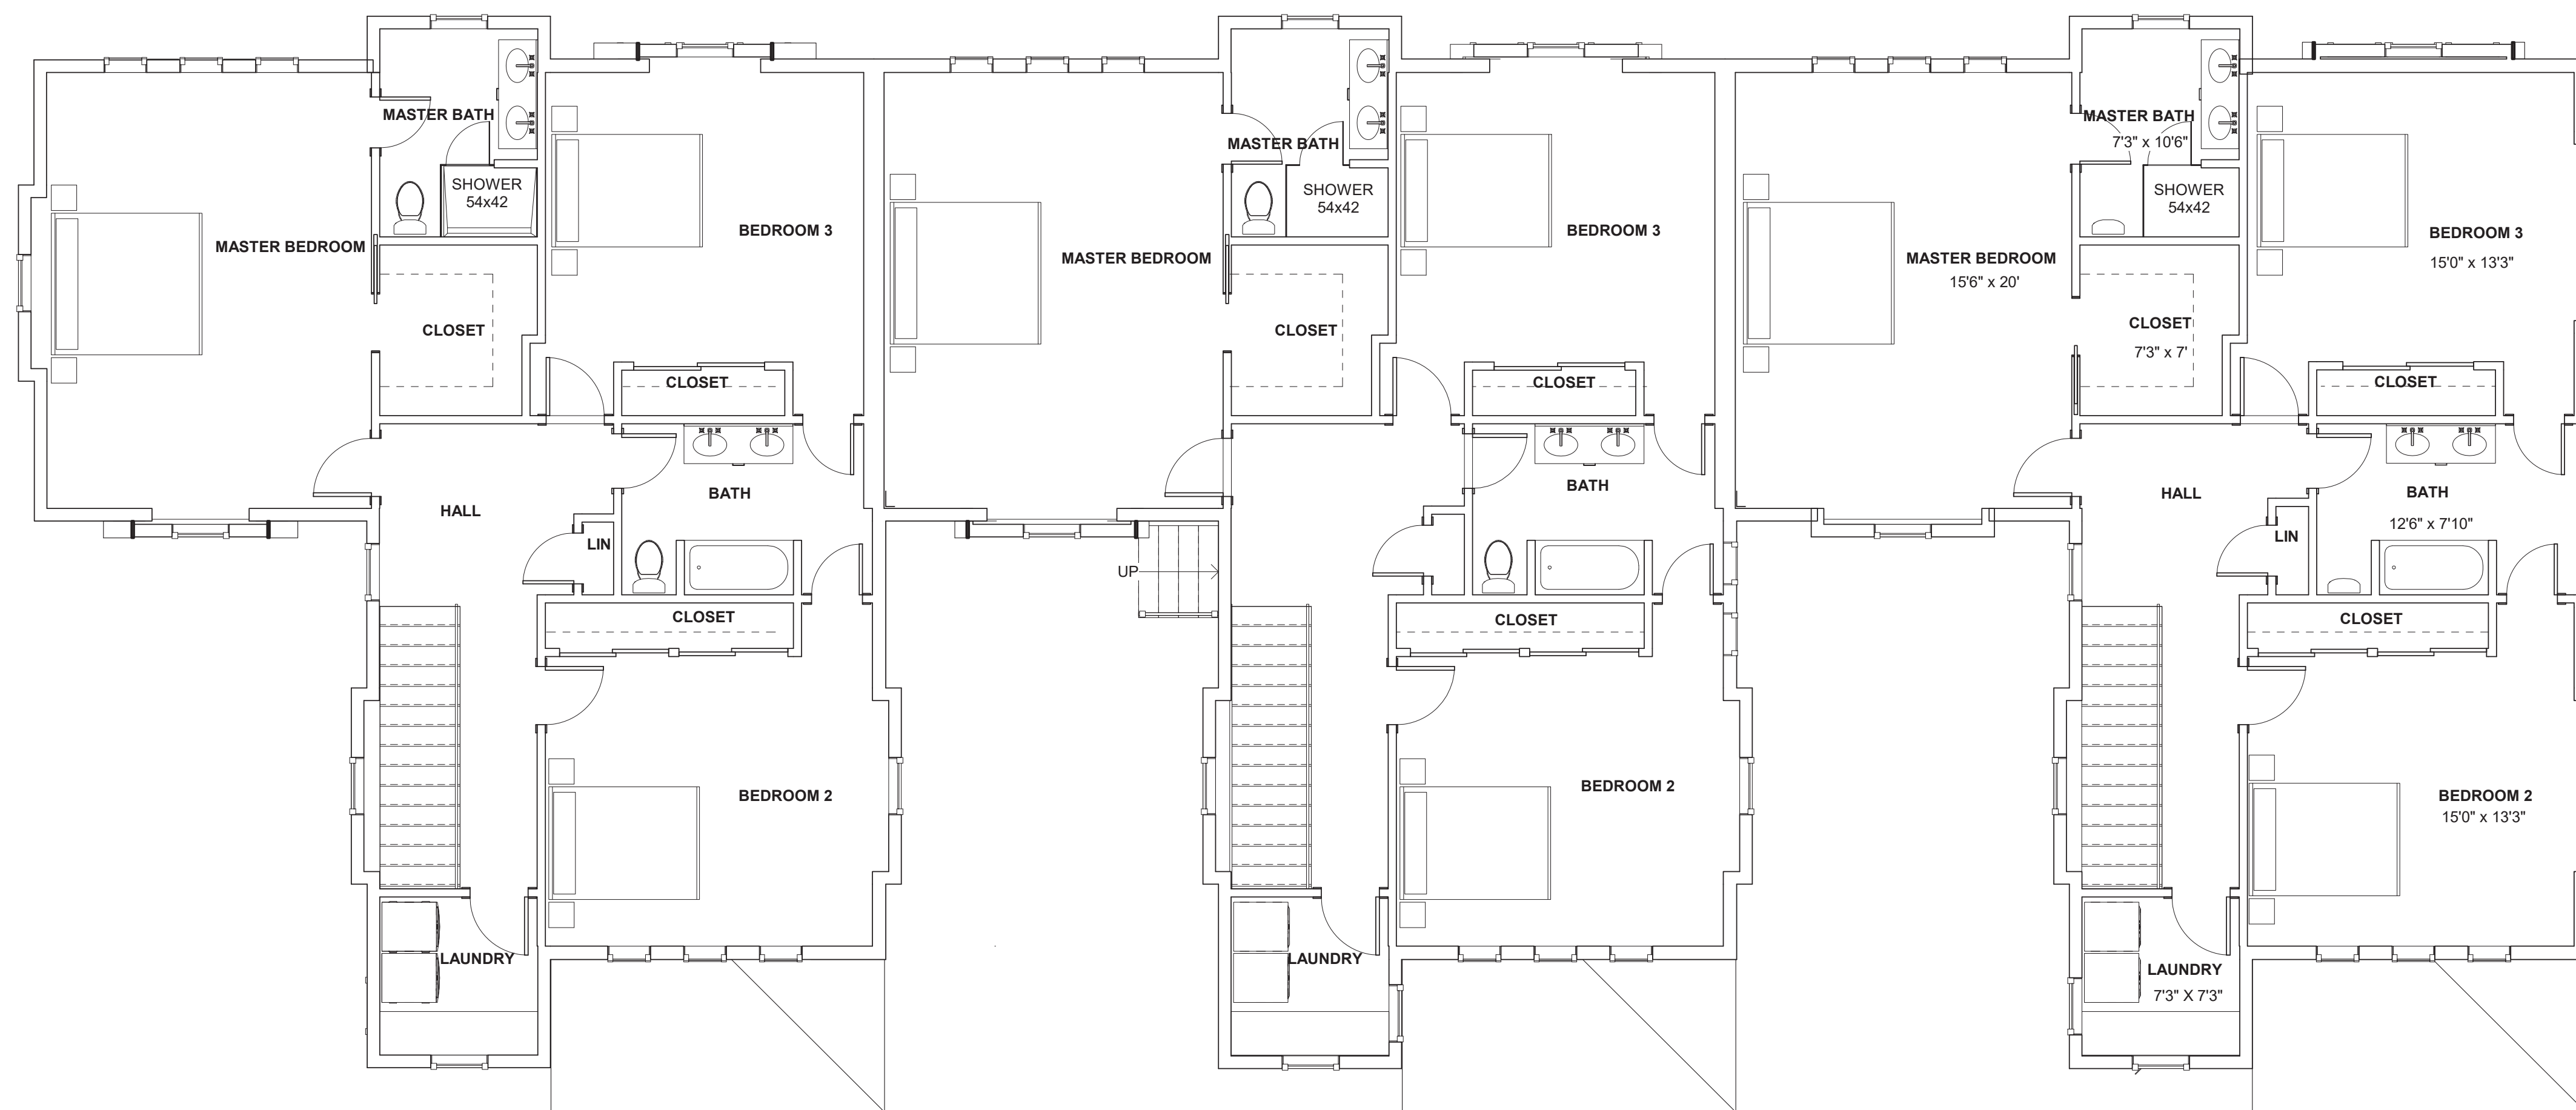


2 2ND FLOOR
 3/16" = 1'-0"

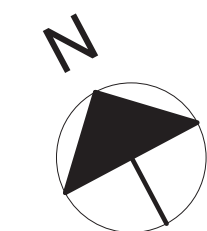

PLANET ARCHITECTURE ARCHITECTS

10/15/2020 11:28:05 AM

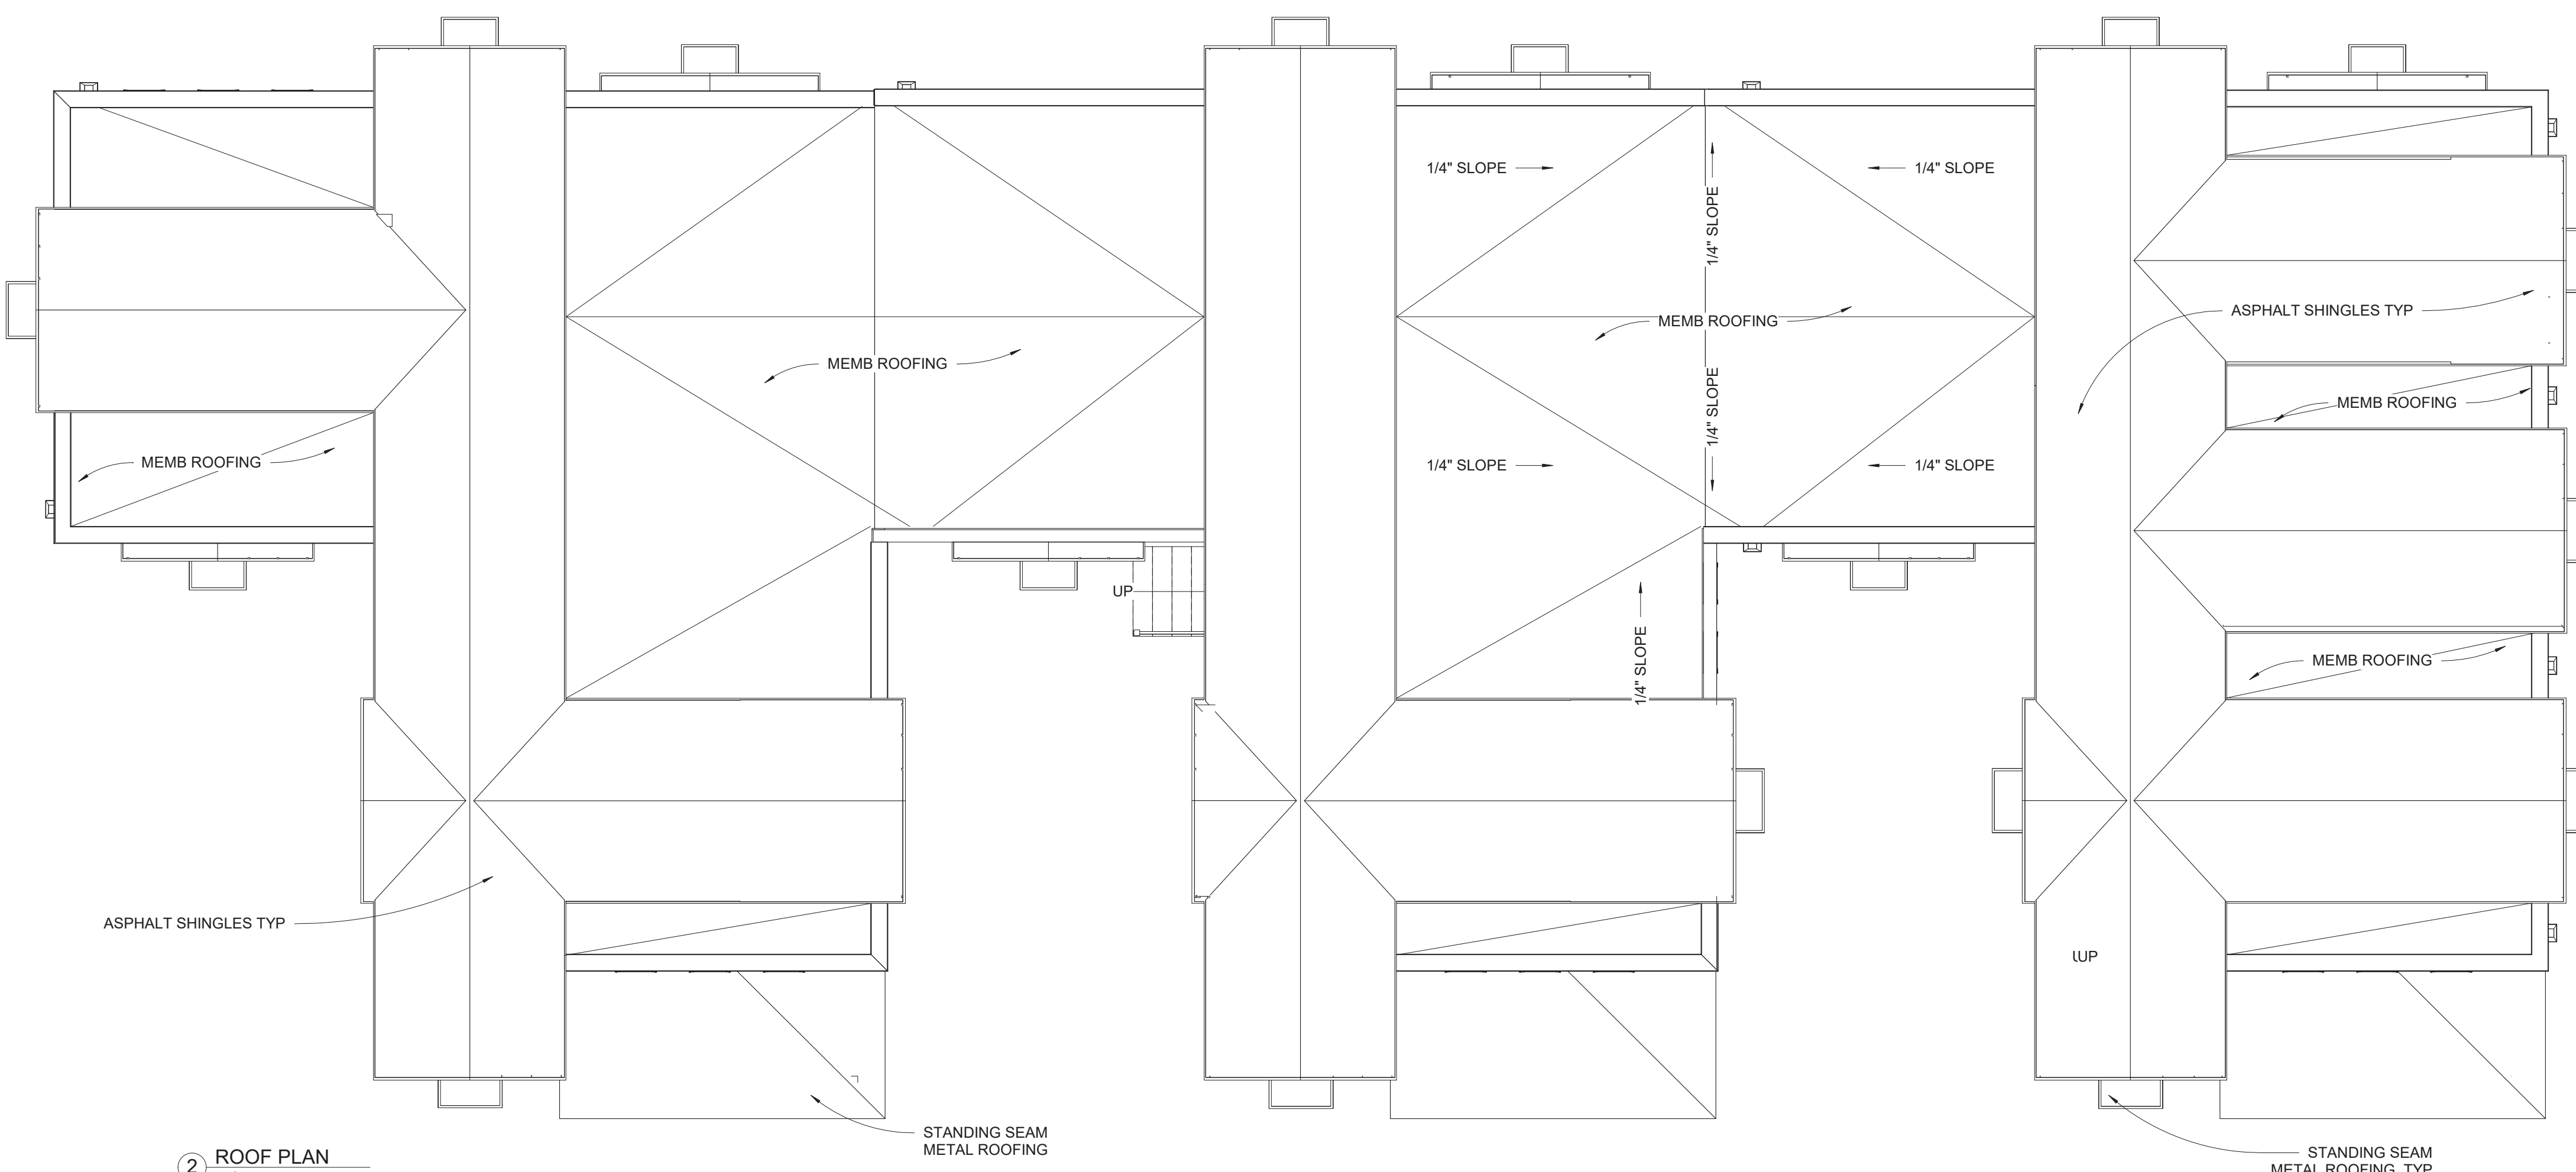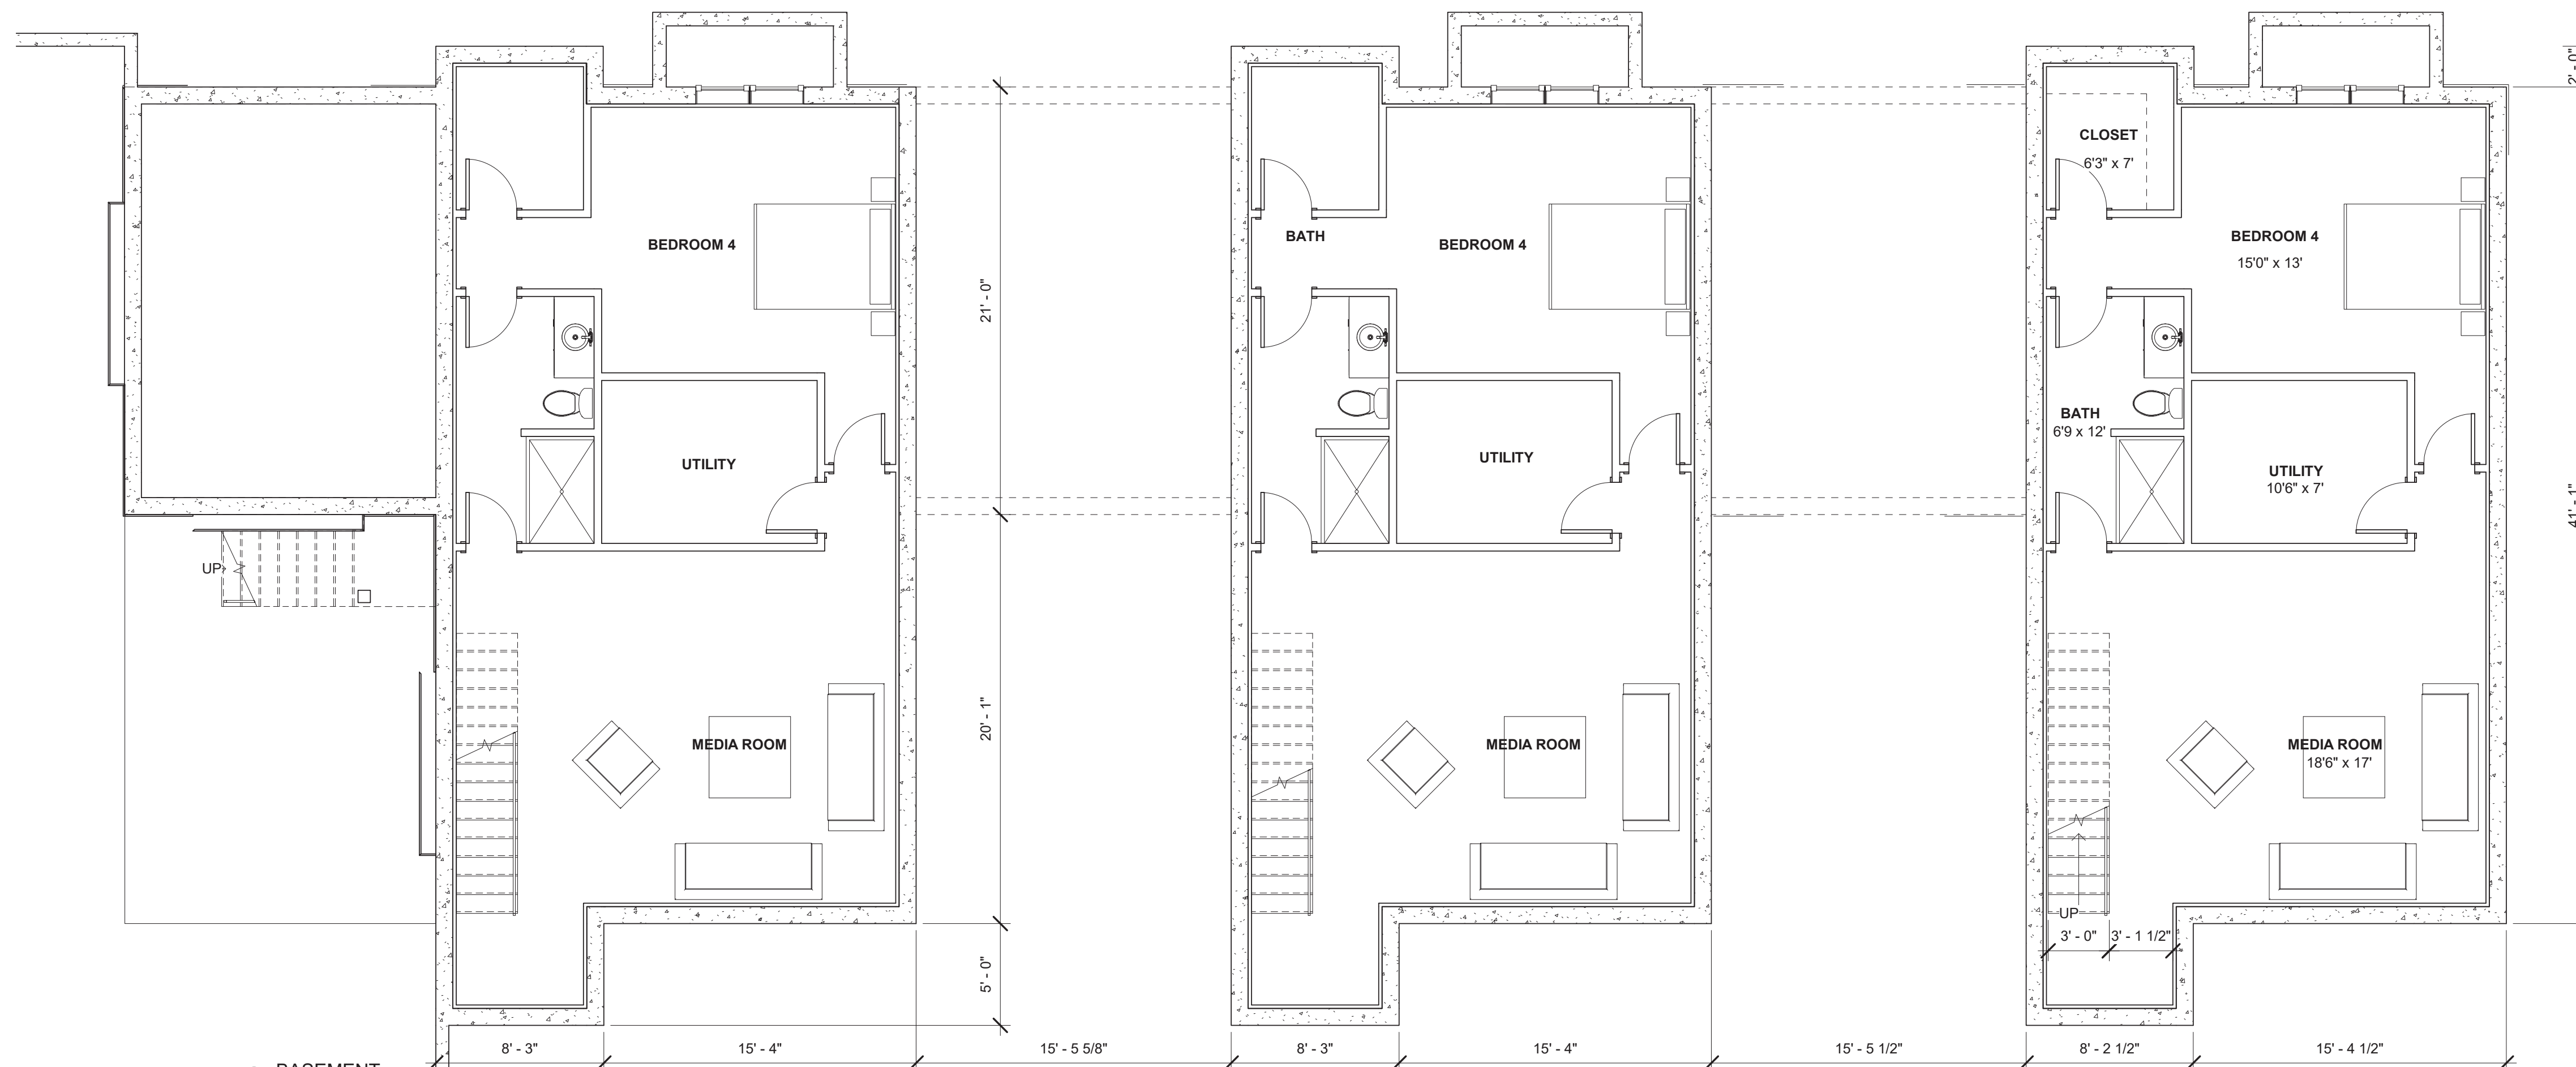

ARCHITECT
S47|a
 studio47 architects, inc
 517 boston post rd
 suite #30
 needham, ma 01776
 p: 508.550.4730
 www.s47a.com

PROJECT:
Johnson Place Residences
 23 Johnson Place
 Newton, MA

CLIENT:
Creating Homes, LLC
 45 White Oak Rd
 Wellesley, MA 02481

PROJECT TEAM:

REVISIONS:

DRAWING TITLE:

BASEMENT & ROOF PLANS

STAMP



10.12.20

DATE OF ISSUE

ZONING

DOCUMENT PHASE

3/16" = 1'-0"


SCALE

1912.00

PROJECT #

DRAWING NUMBER:

A102

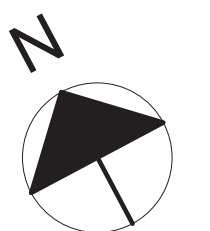




1 NORTH ELEVATION
 3/16" = 1'-0"



3 SOUTH ELEVATION
 3/16" = 1'-0"

REVISIONS:

DRAWING TITLE:
EAST & SOUTH ELEVATIONS

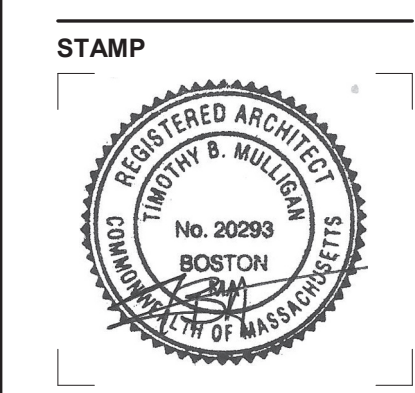

10.12.20
 DATE OF ISSUE
 ZONING
 DOCUMENT PHASE
 3/16" = 1'-0"
 SCALE
 1912.00
 PROJECT #


DRAWING NUMBER:

A200

P:\PROJECTS\2020\1912\1912-00\1912-00.dwg



② EAST ELEVATION
 3/16" = 1'-0"

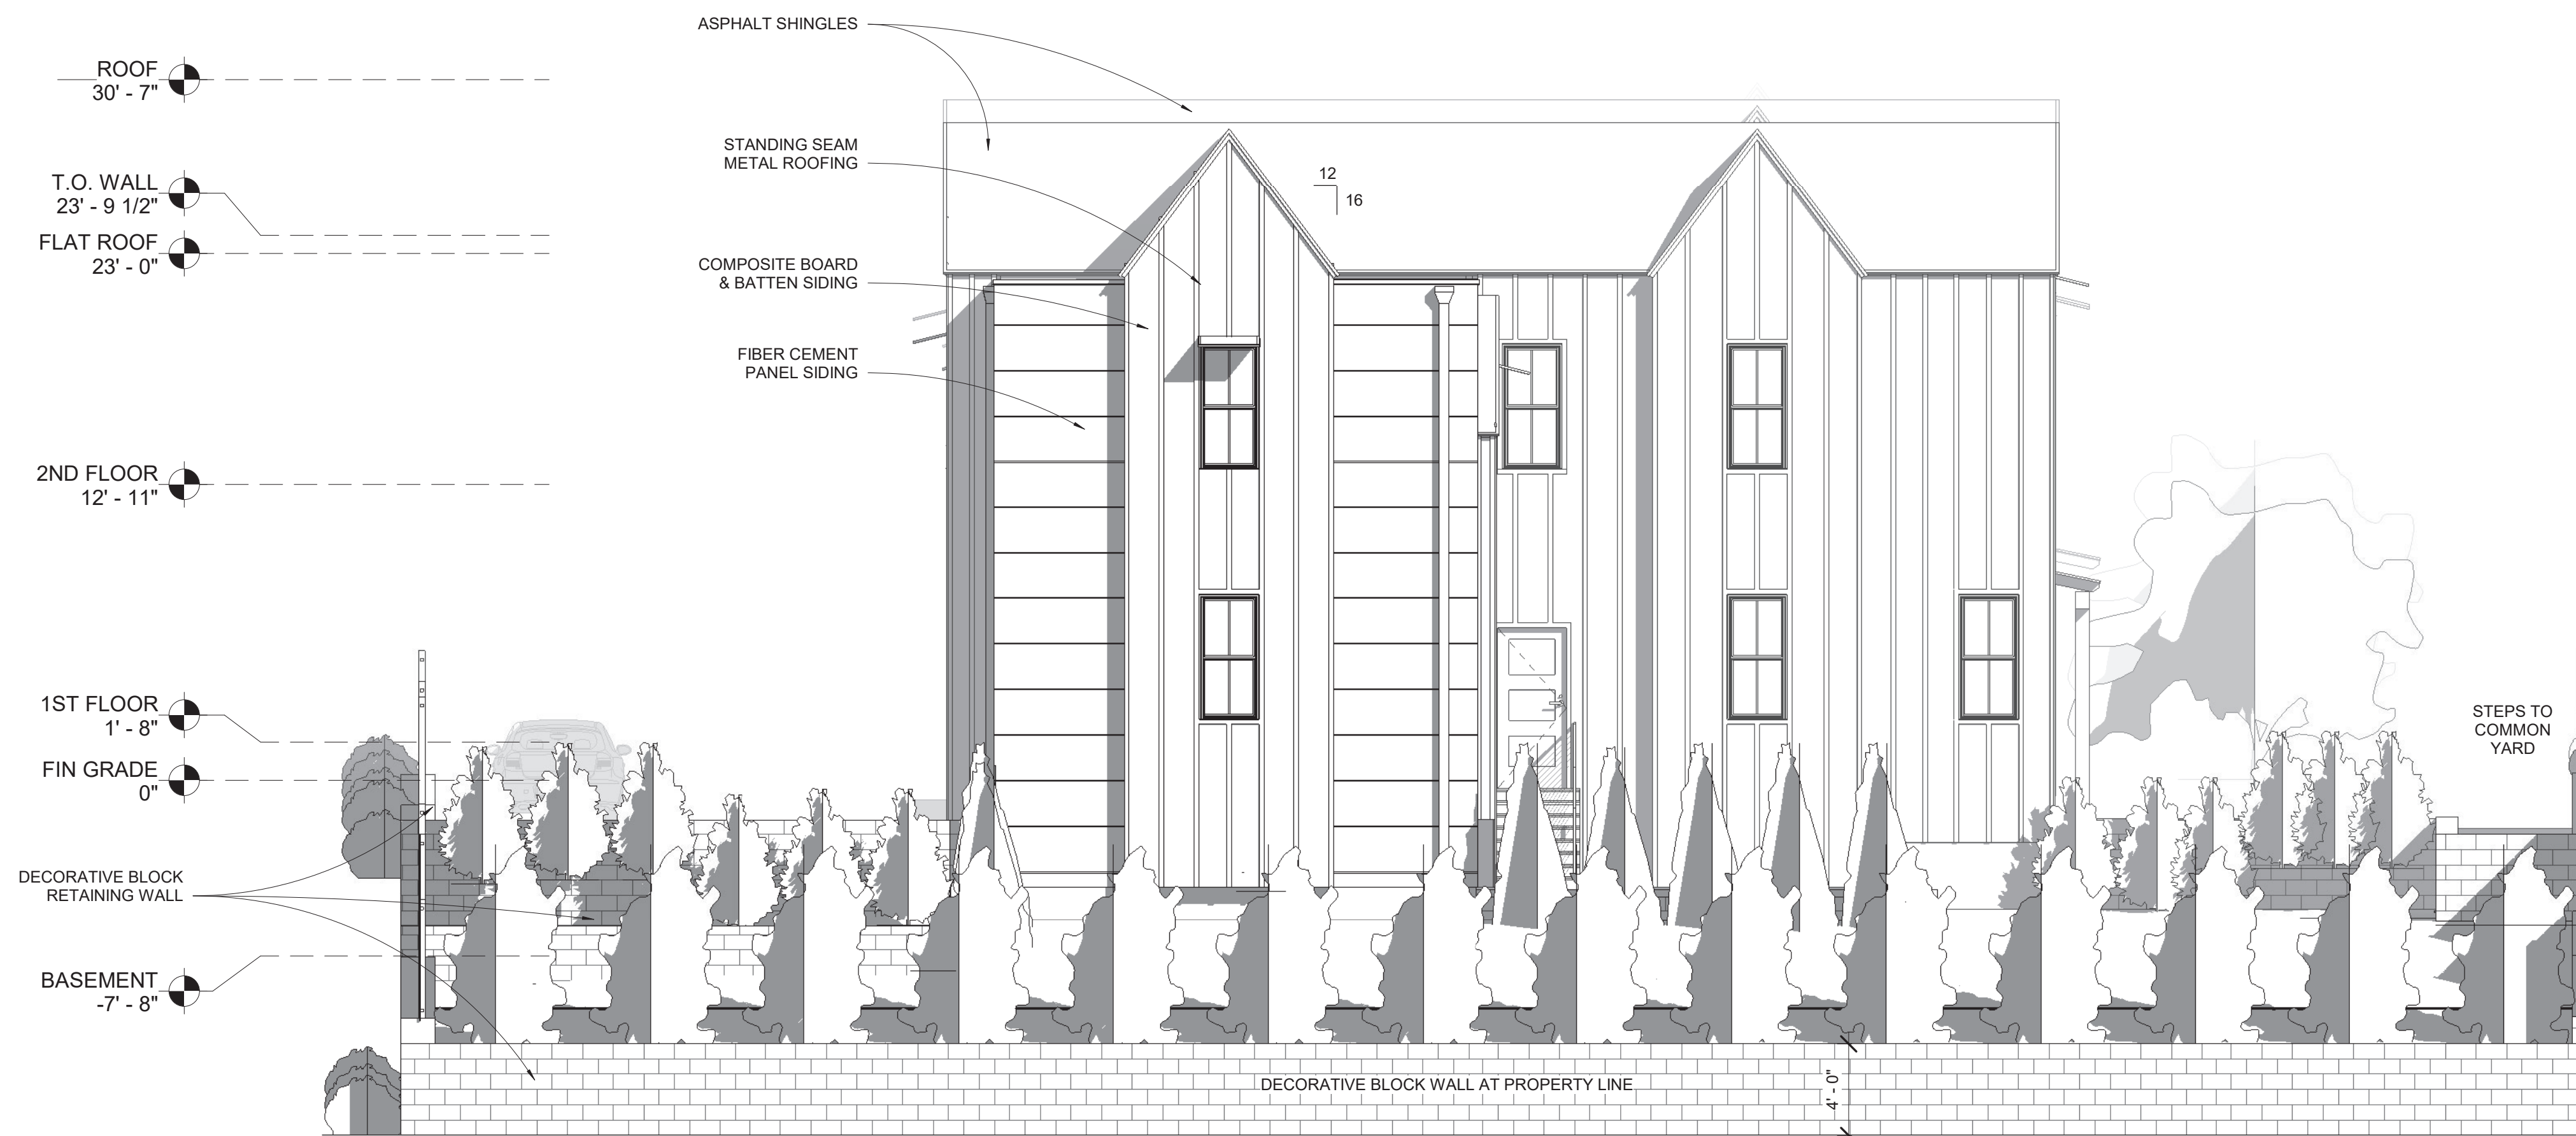

① WEST ELEVATION
 3/16" = 1'-0"

REVISIONS:

DRAWING TITLE:

**WEST & EAST
 ELEVATIONS**

STAMP



10.12.20
 DATE OF ISSUE

ZONING

DOCUMENT PHASE

3/16" = 1'-0"
 SCALE

1912.00
 PROJECT #

DRAWING NUMBER:

A201

10/15/2020 11:58:30 AM