


ENTASIS PC Jay C. Walter AIA
 83 Pembroke St. Newton, Ma. 02458 tel. (617) 527-8383
 e-mail: entasis@RCN.com fax. (617) 527-4275

25 Paul Street- Detached Accessory Apartment

Existing Floor Plan

DATE: 5/27/20


SCALE: 1/10" = 1'-0"

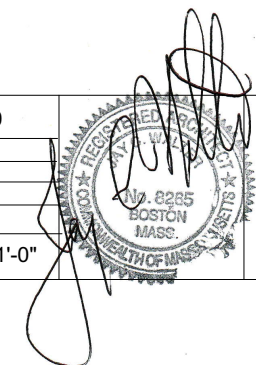


SKETCH NO.

SK-30

Chiang Residence

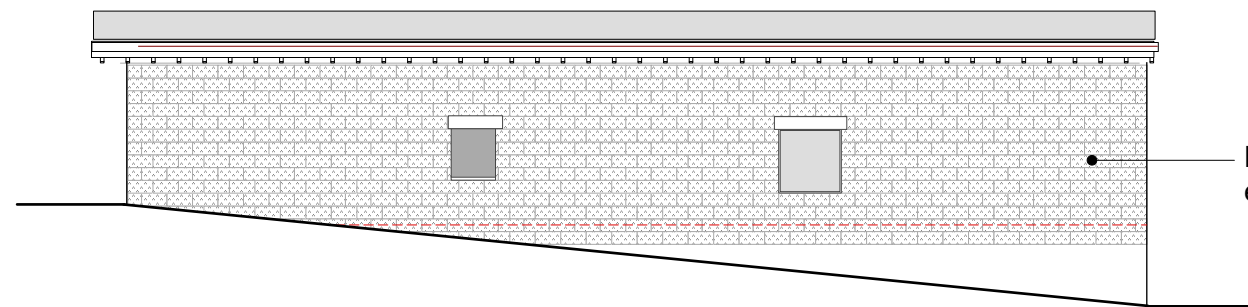


Elevation facing the side lot line

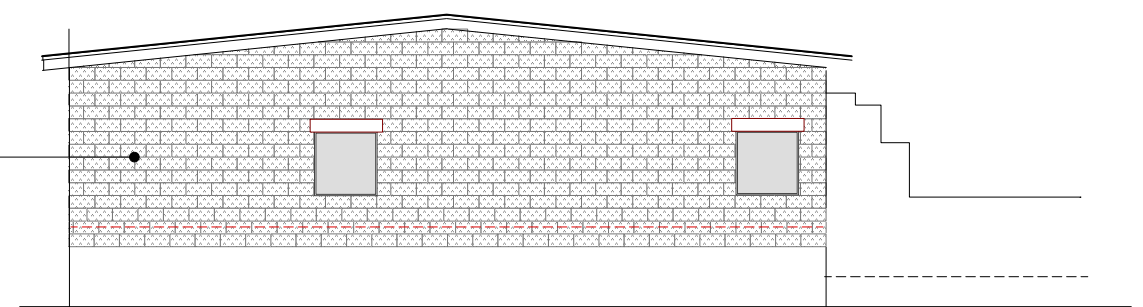


Elevation facing the railroad

Rusticated CMU exterior facing

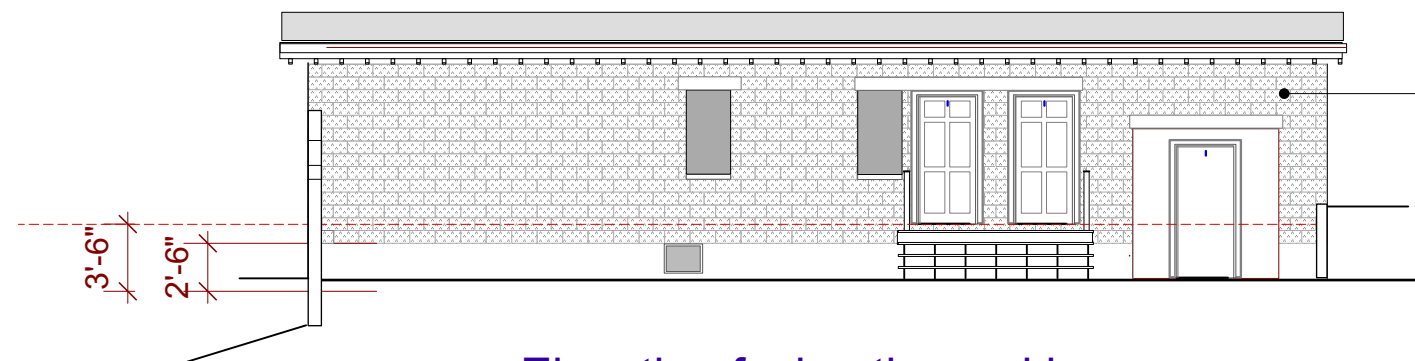

Elevation facing the parking

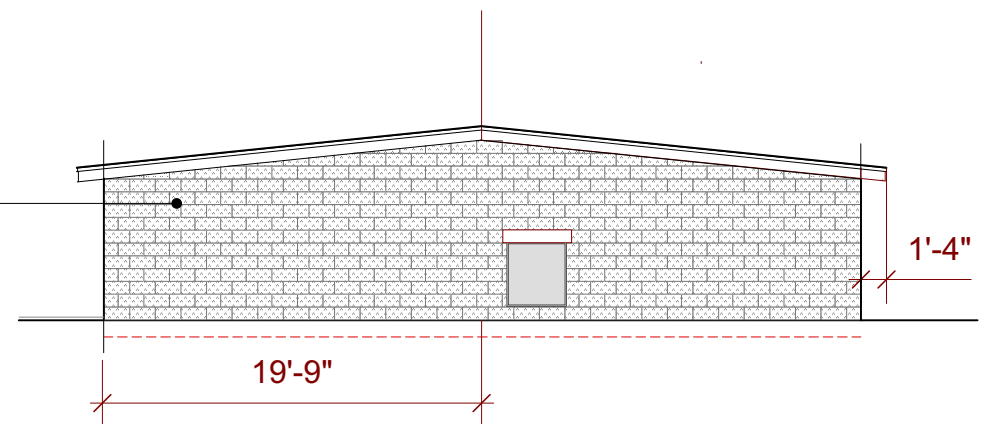

Elevation facing the street

Rusticated CMU exterior facing


ENTASIS PC Jay C. Walter AIA
 83 Pembroke St. Newton, Ma. 02458 tel. (617) 527-8383
 e-mail: entasis@RCN.com fax. (617) 527-4275

25 Paul Street- Detached Accessory Apartment

Existing Exterior Elevations

DATE: 5/27/20


SCALE: 1/10" = 1'-0"

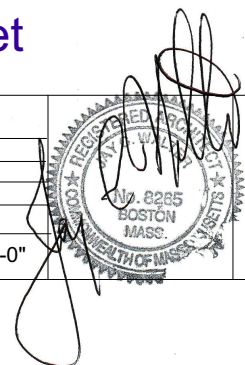

SKETCH NO.

SK-31


Chiang Residence

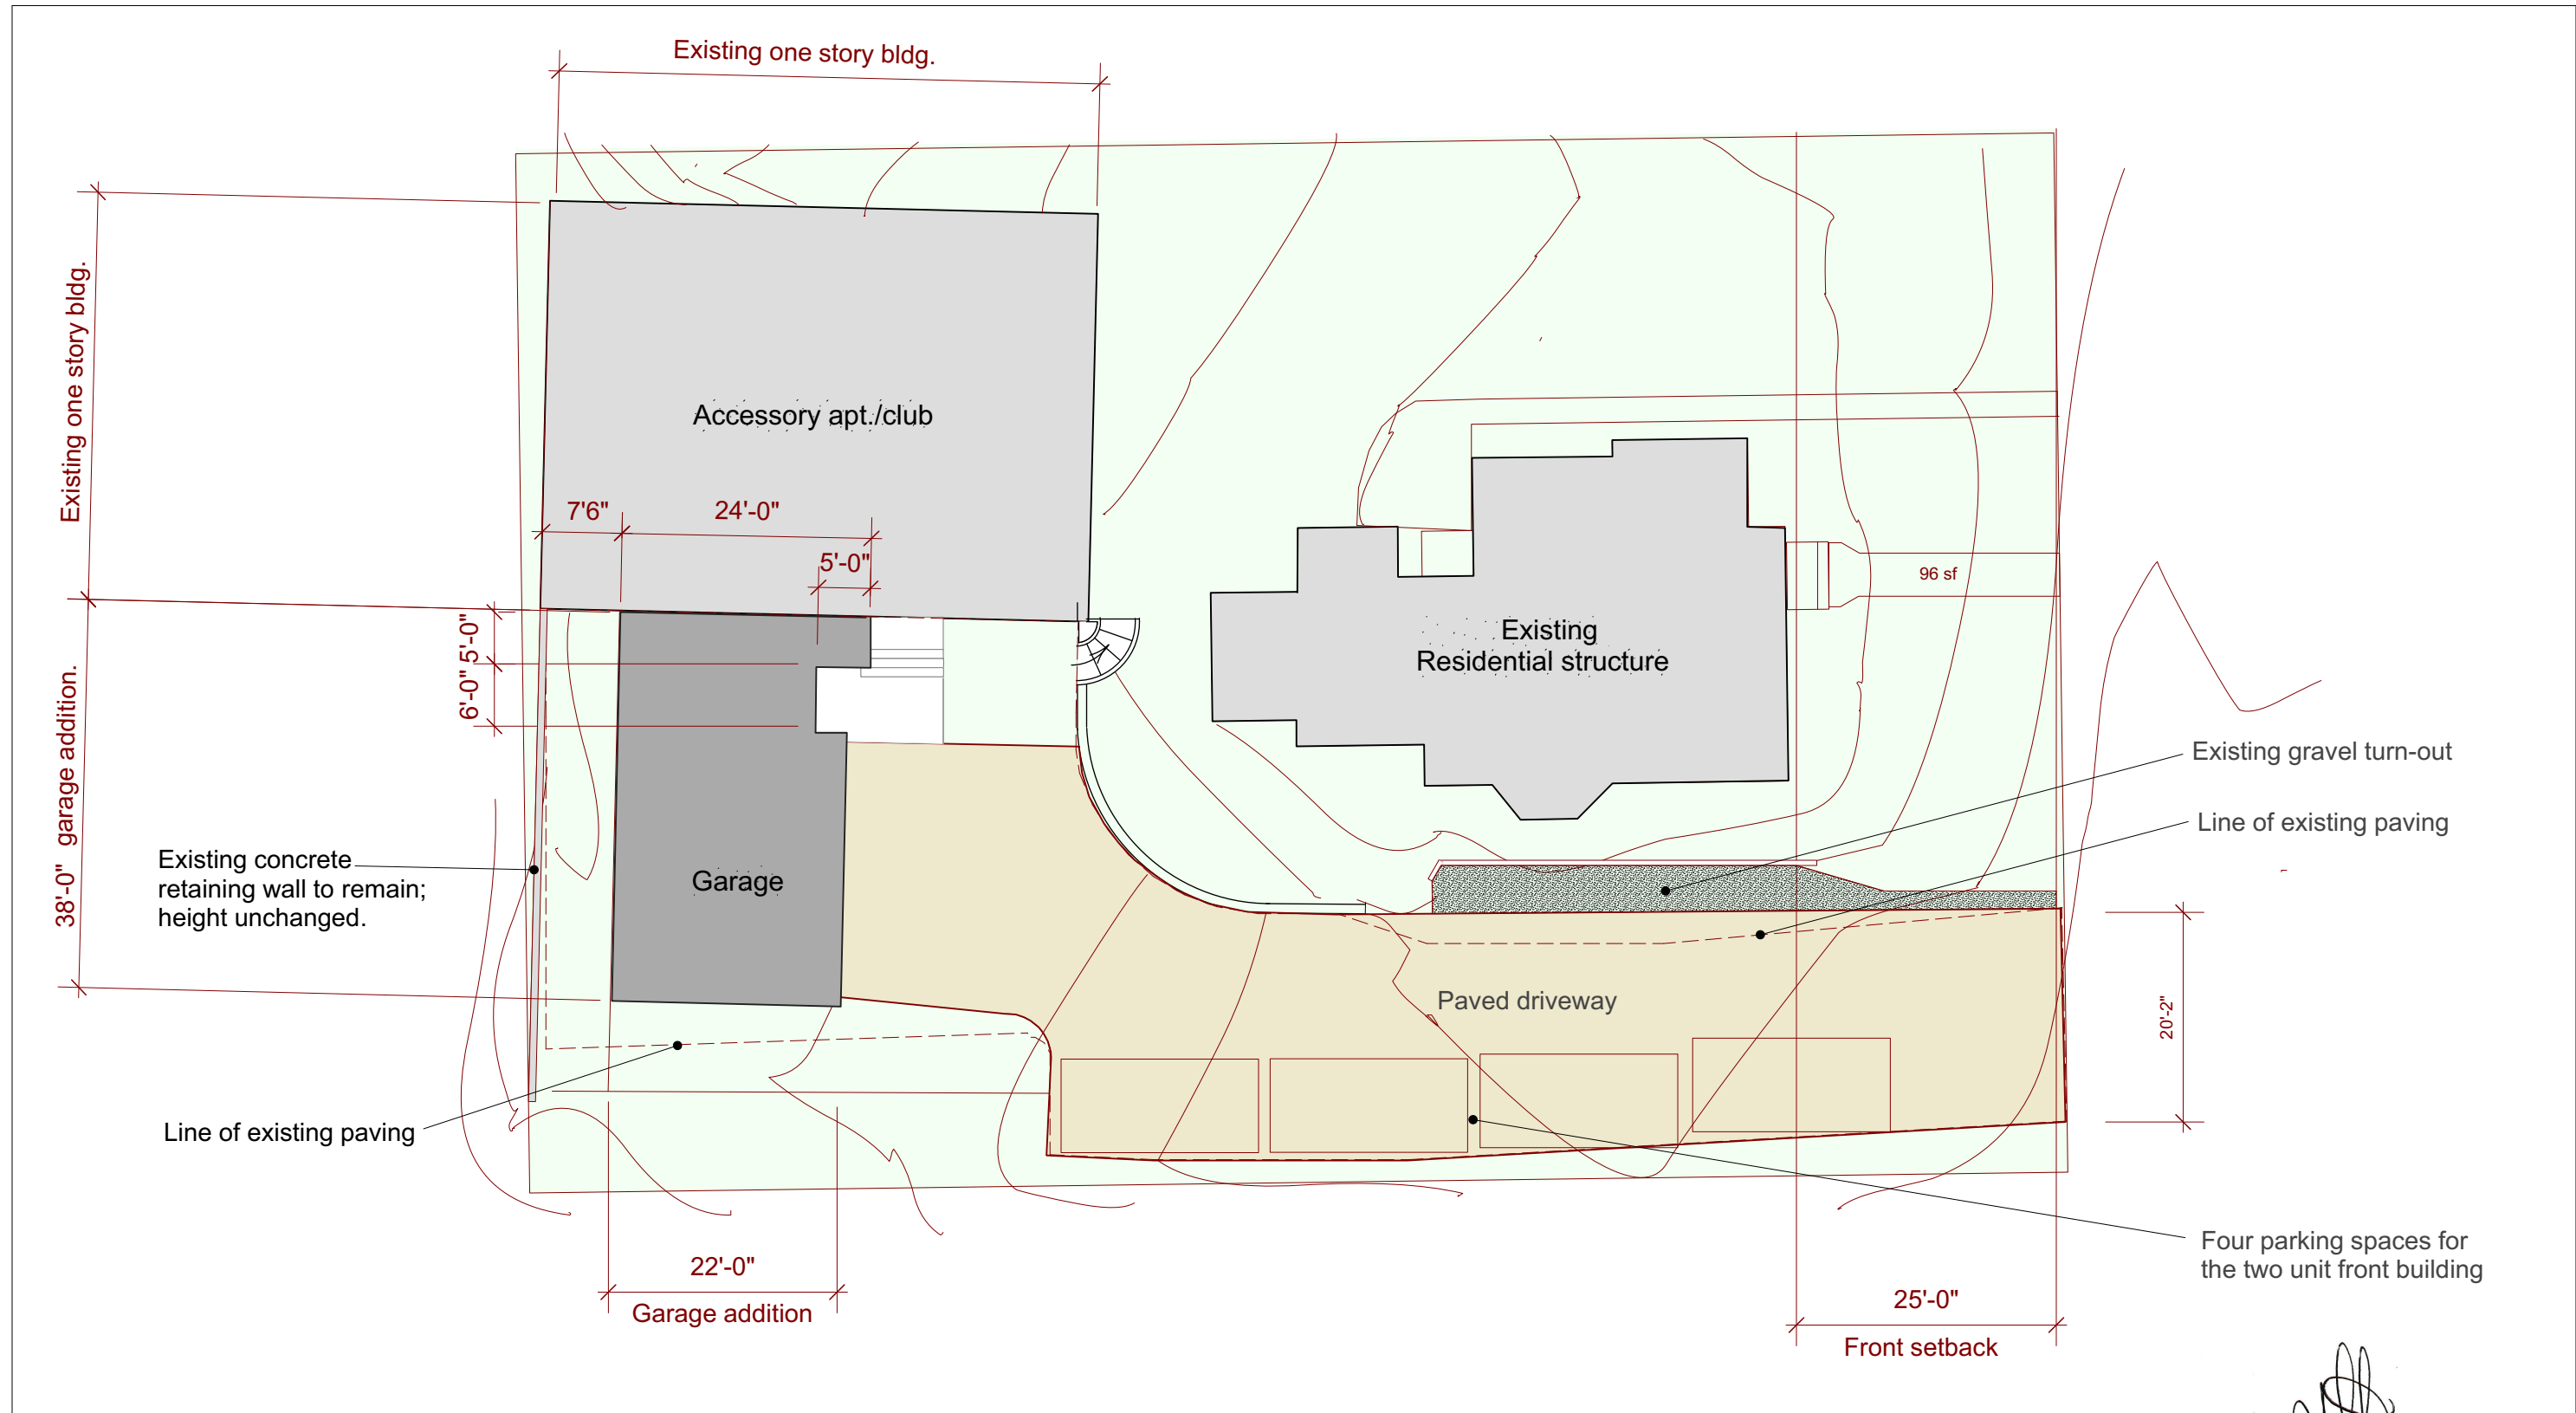


ENTASIS PC Jay C. Walter AIA
 83 Pembroke St. Newton, Ma. 02458 tel. (617) 527-8383
 e-mail: entasis@RCN.com fax. (617) 527-4275

25 Paul Street- Detached Accessory Apartment
Proposed Site Plan w/ Parking

DATE: 5/27/20
 SCALE: 1/10" = 1'-0"

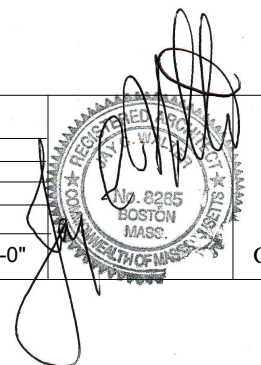

SKETCH NO.
SK-32
 Chiang Residence

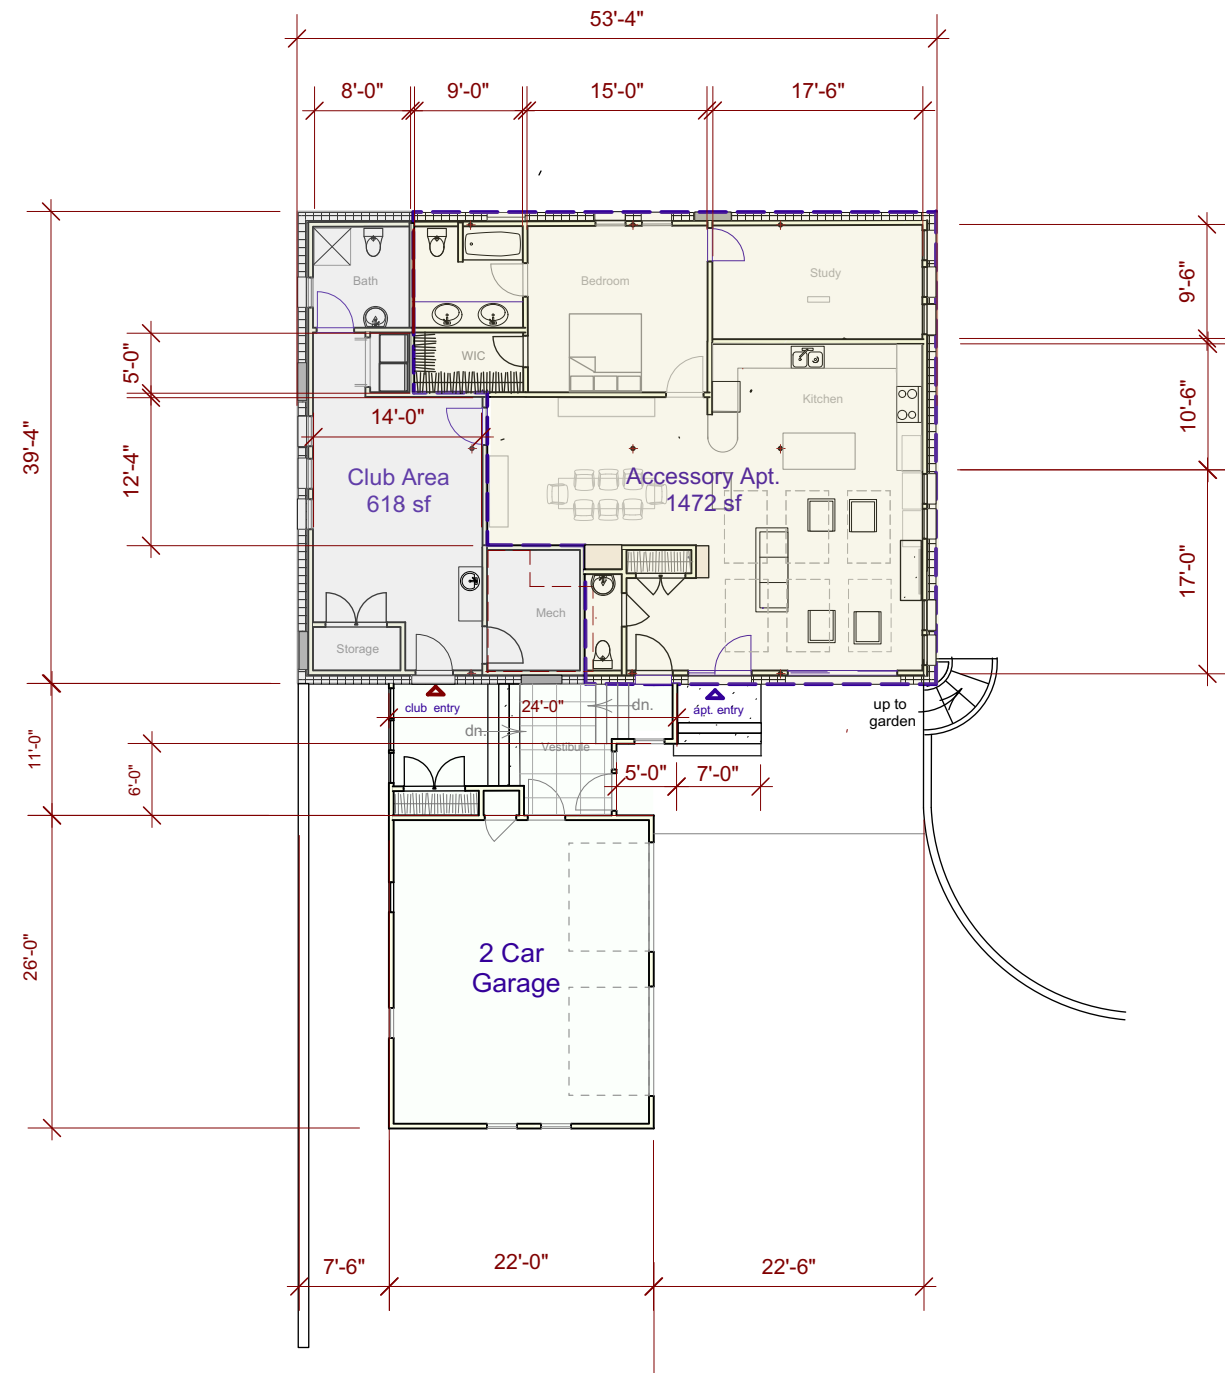


ENTASIS PC Jay C. Walter AIA
 83 Pembroke St. Newton, Ma. 02458 tel. (617) 527-8383
 e-mail: entasis@RCN.com fax. (617) 527-4275

25 Paul Street- Detached Accessory Apartment

Floor Plan

DATE: 5/27/20


SCALE: 1/10" = 1'-0"

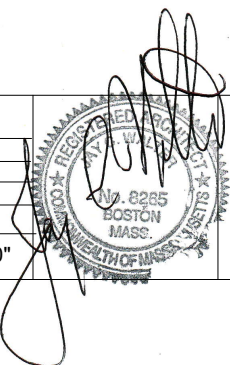


SKETCH NO.

SK-33

Chiang Residence

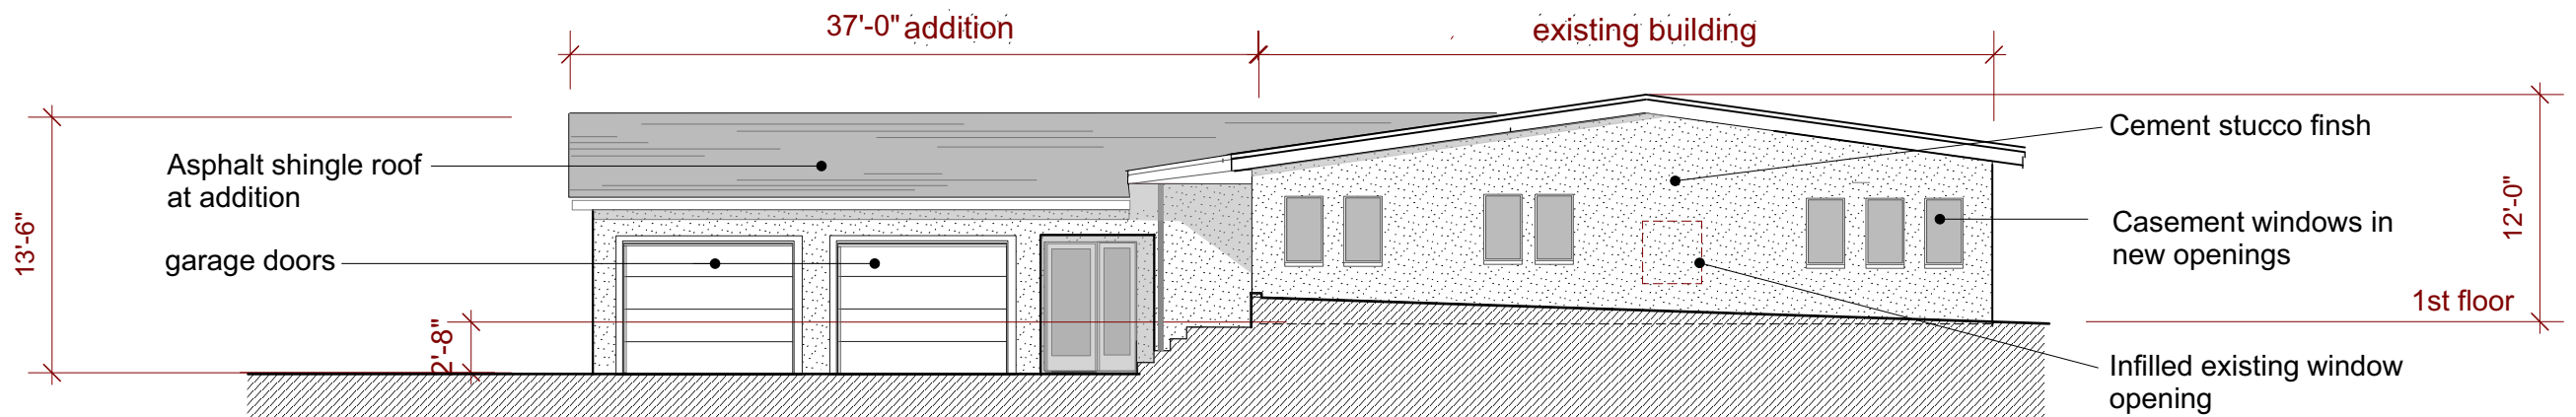


Elevation facing south (street)

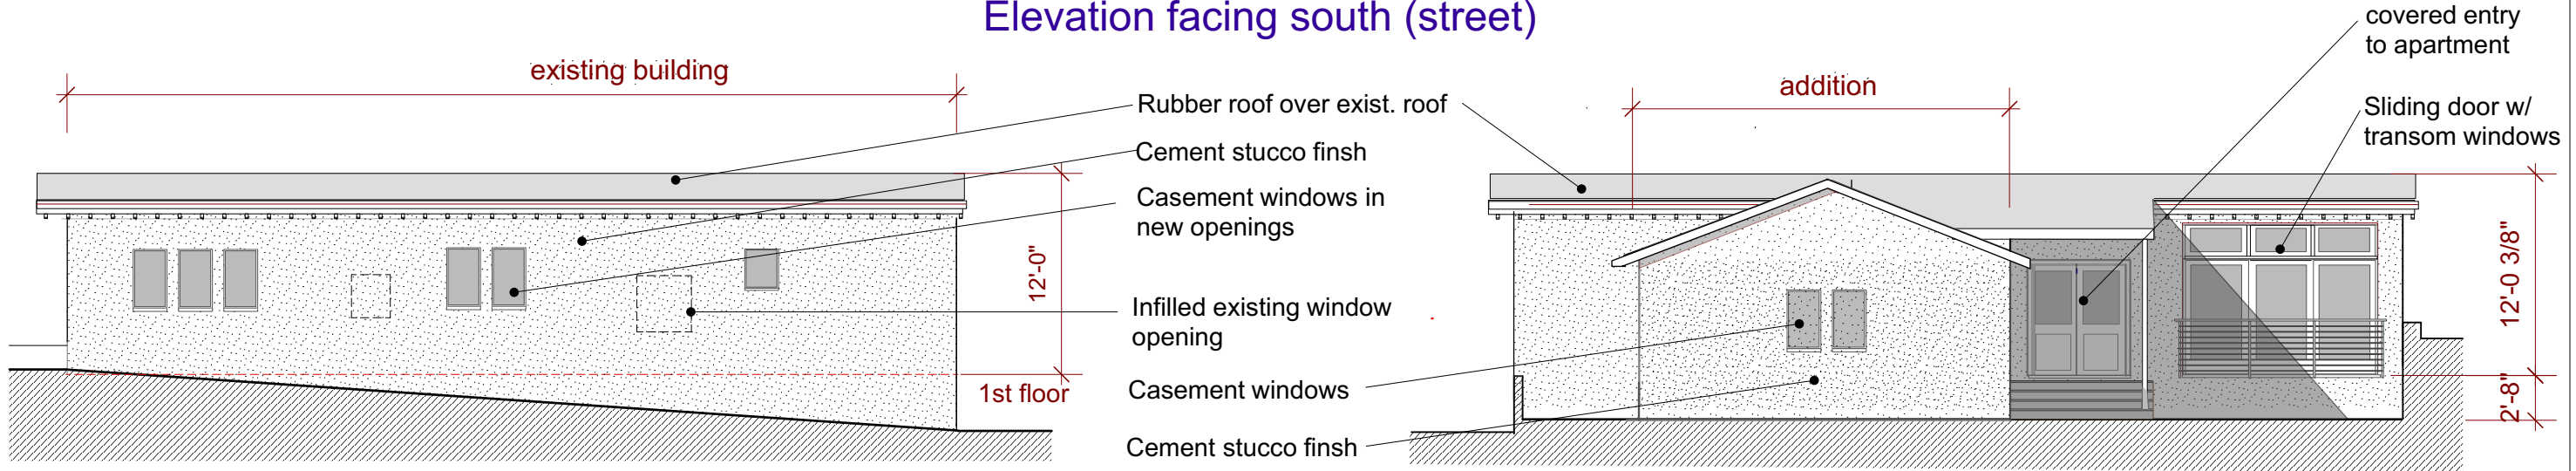

Elevation facing west yard

Elevation facing east (side lot line)

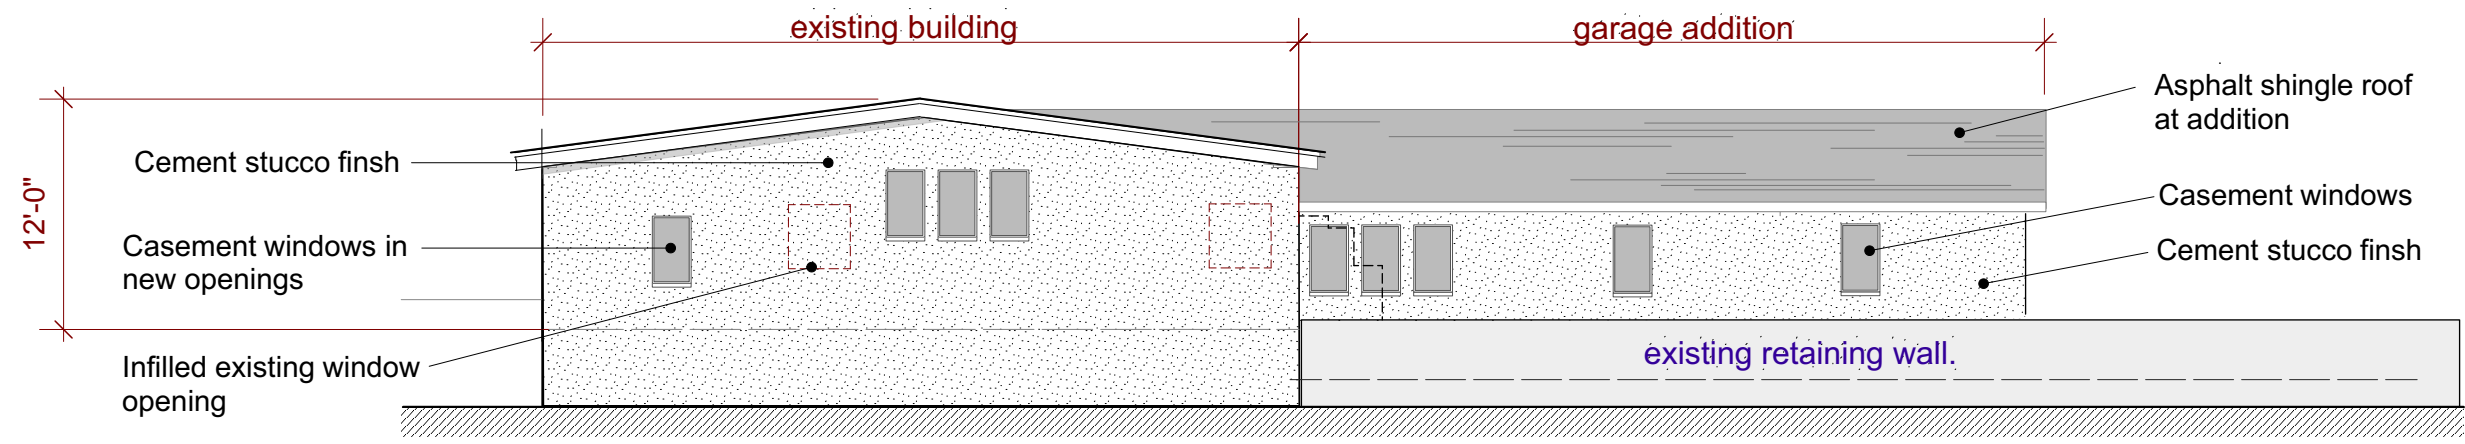


Elevation facing north (railroad track)

ENTASIS PC Jay C. Walter AIA
 83 Pembroke St. Newton, Ma. 02458 tel. (617) 527-8383
 e-mail: entasis@RCN.com fax. (617) 527-4275

25 Paul Street- Detached Accessory Apartment
Proposed Exterior Elevations

DATE: 5/27/20
 SCALE: 1/10" = 1'-0"

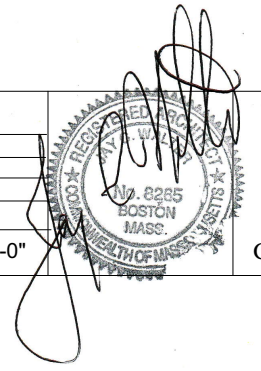

SKETCH NO.
SK-34
 Chiang Residence