



Sign Summary			
M.U.T.C.D. Number	Specification	Width	Height
R1-1	STOP	30"	30"
R7-8	RESERVED PARKING	12"	18"
R7-8P	VAN ACCESSIBLE	12"	6"

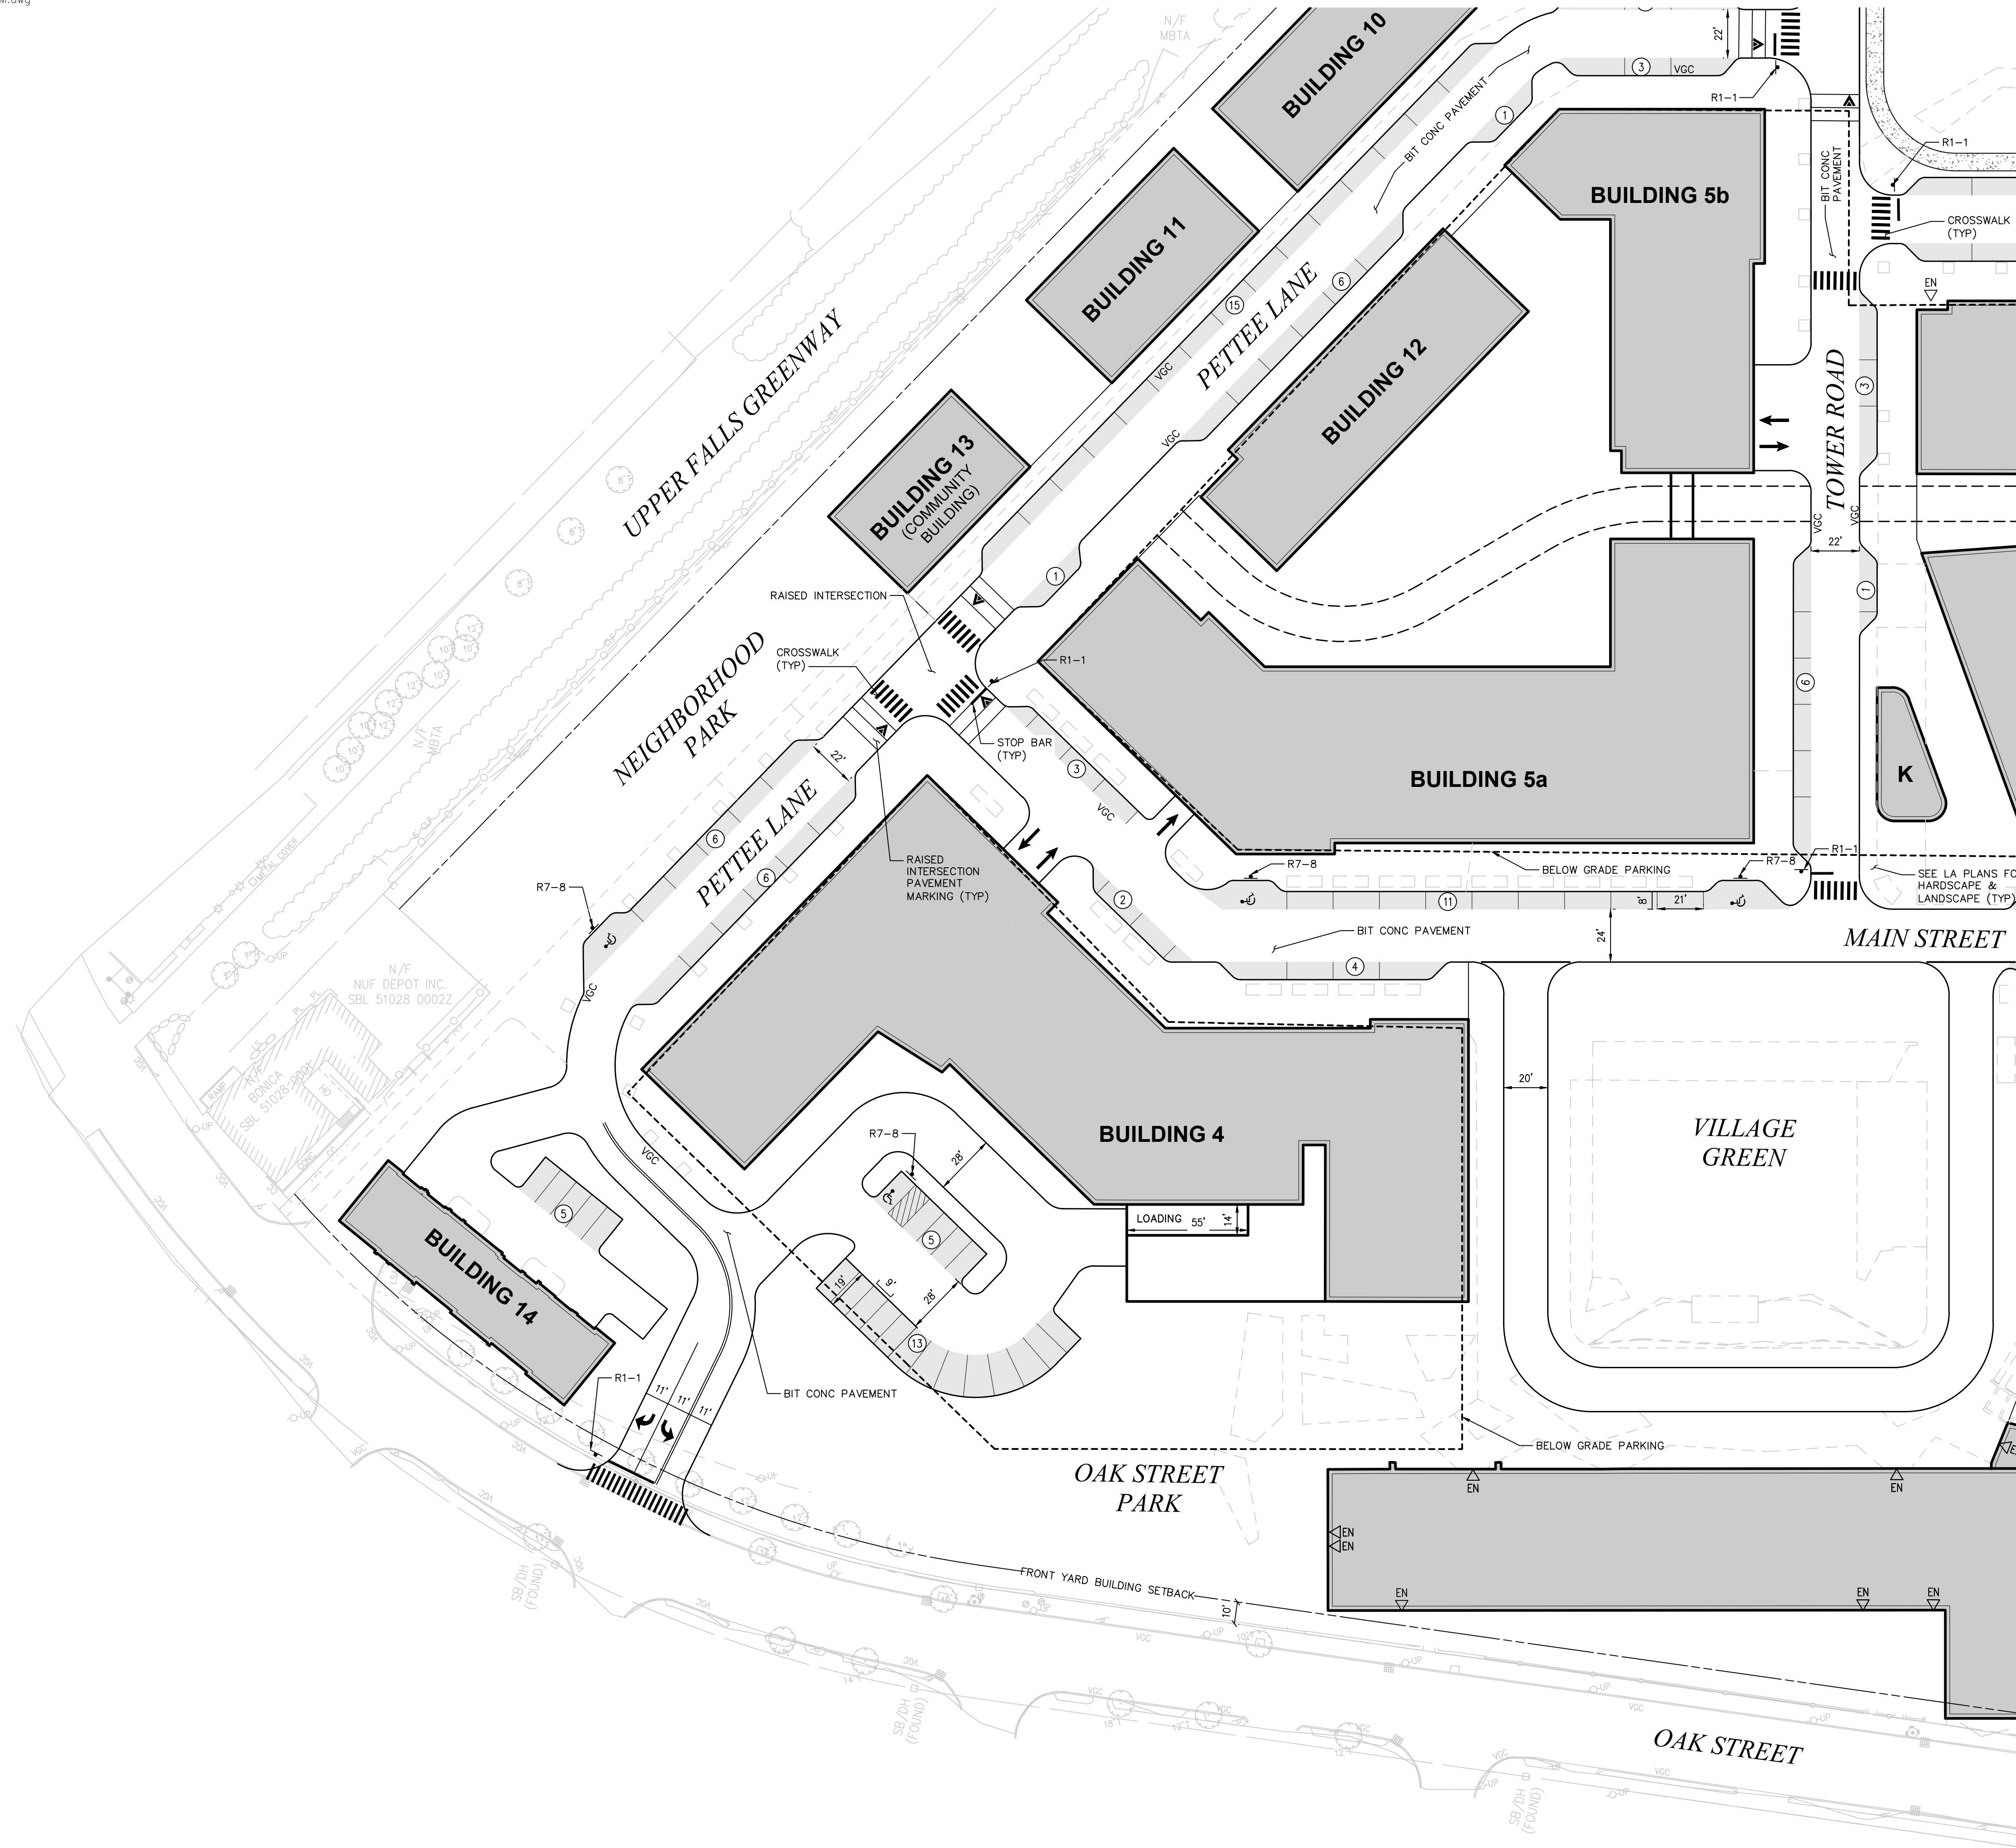


101 Walnut Street
PO Box 9151
Watertown, MA 02471
617.924.1770

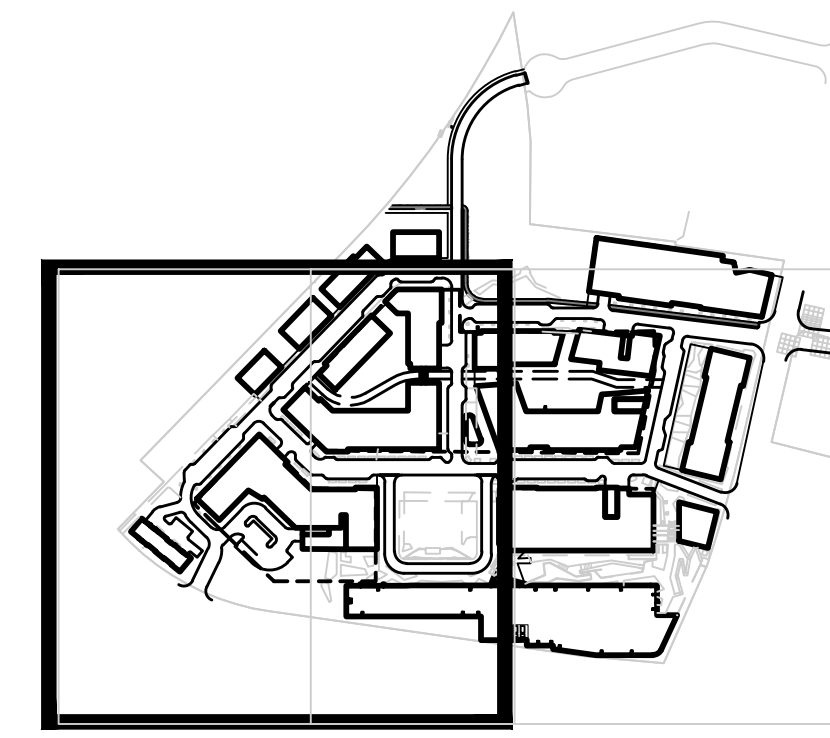

Key

Notes

1. THE PROPOSED DESIGN IS SUBJECT TO CHANGE PENDING FURTHER DESIGN DEVELOPMENT AND COORDINATION WITH THE CITY OF NEWTON AND STATE AGENCIES.
2. PROPOSED WORK WITHIN MassDOT'S NEEDHAM STREET RIGHT-OF-WAY IS SHOWN FOR INFORMATIONAL PURPOSES ONLY. REFER TO MassDOT DESIGN PLANS FOR THE CURRENT DESIGN AND ADDITIONAL INFORMATION.
3. REFER TO STANTEC'S LANDSCAPE PLANS FOR LAYOUT AND MATERIALS INFORMATION BEYOND ON-SITE ROADWAYS.

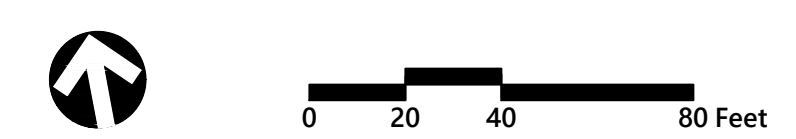

The Northland Newton Development

Needham Street/Oak Street
Newton, Massachusetts

No.	Revision	Date	Aspd.
1	RESPONSE PLAN	2/14/2019	

Designed by _____ Checked by _____

Issued for _____ Date August 6, 2018

Zone Change/Special Permit

Not Approved for Construction


Drawing Title
Layout and Materials Plan

Drawing Number

C-6.1

Sheet 11 of 11

Project Number
12239.00

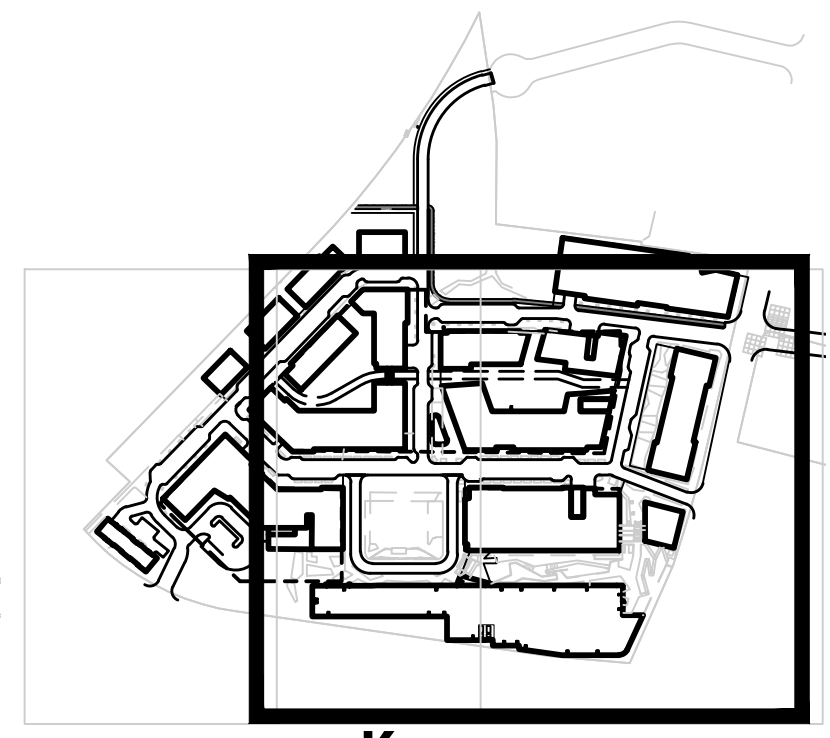




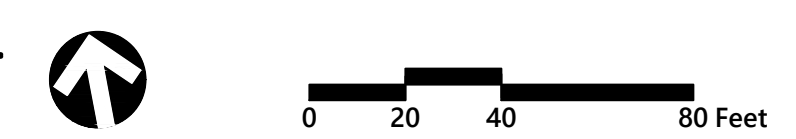
Key

Notes

1. THE PROPOSED DESIGN IS SUBJECT TO CHANGE PENDING FURTHER DESIGN DEVELOPMENT AND COORDINATION WITH THE CITY OF NEWTON AND STATE AGENCIES.
2. PROPOSED WORK WITHIN MassDOT'S NEEDHAM STREET RIGHT-OF-WAY IS SHOWN FOR INFORMATIONAL PURPOSES ONLY. REFER TO MassDOT DESIGN PLANS FOR THE CURRENT DESIGN AND ADDITIONAL INFORMATION.
3. REFER TO STANTEC'S LANDSCAPE PLANS FOR LAYOUT AND MATERIALS INFORMATION BEYOND ON-SITE ROADWAYS.

Sign Summary

M.U.T.C.D. Number	Specification Width	Specification Height	Desc.
R1-1	30"	30"	
R7-8	12"	18"	
R7-8P	12"	6"	



**The Northland
Newton Development**
Needham Street/Oak Street
Newton, Massachusetts

No.	Revision	Date	Aspd.
1	RESPONSE PLAN	2/14/2019	

Designed by _____ Checked by _____

Issued for _____ Date August 6, 2018

Zone Change/Special Permit

Not Approved for Construction


**Layout and
Materials Plan**

Drawing Number

C-6.2

Sheet 12 of 12

Project Number 12239.00

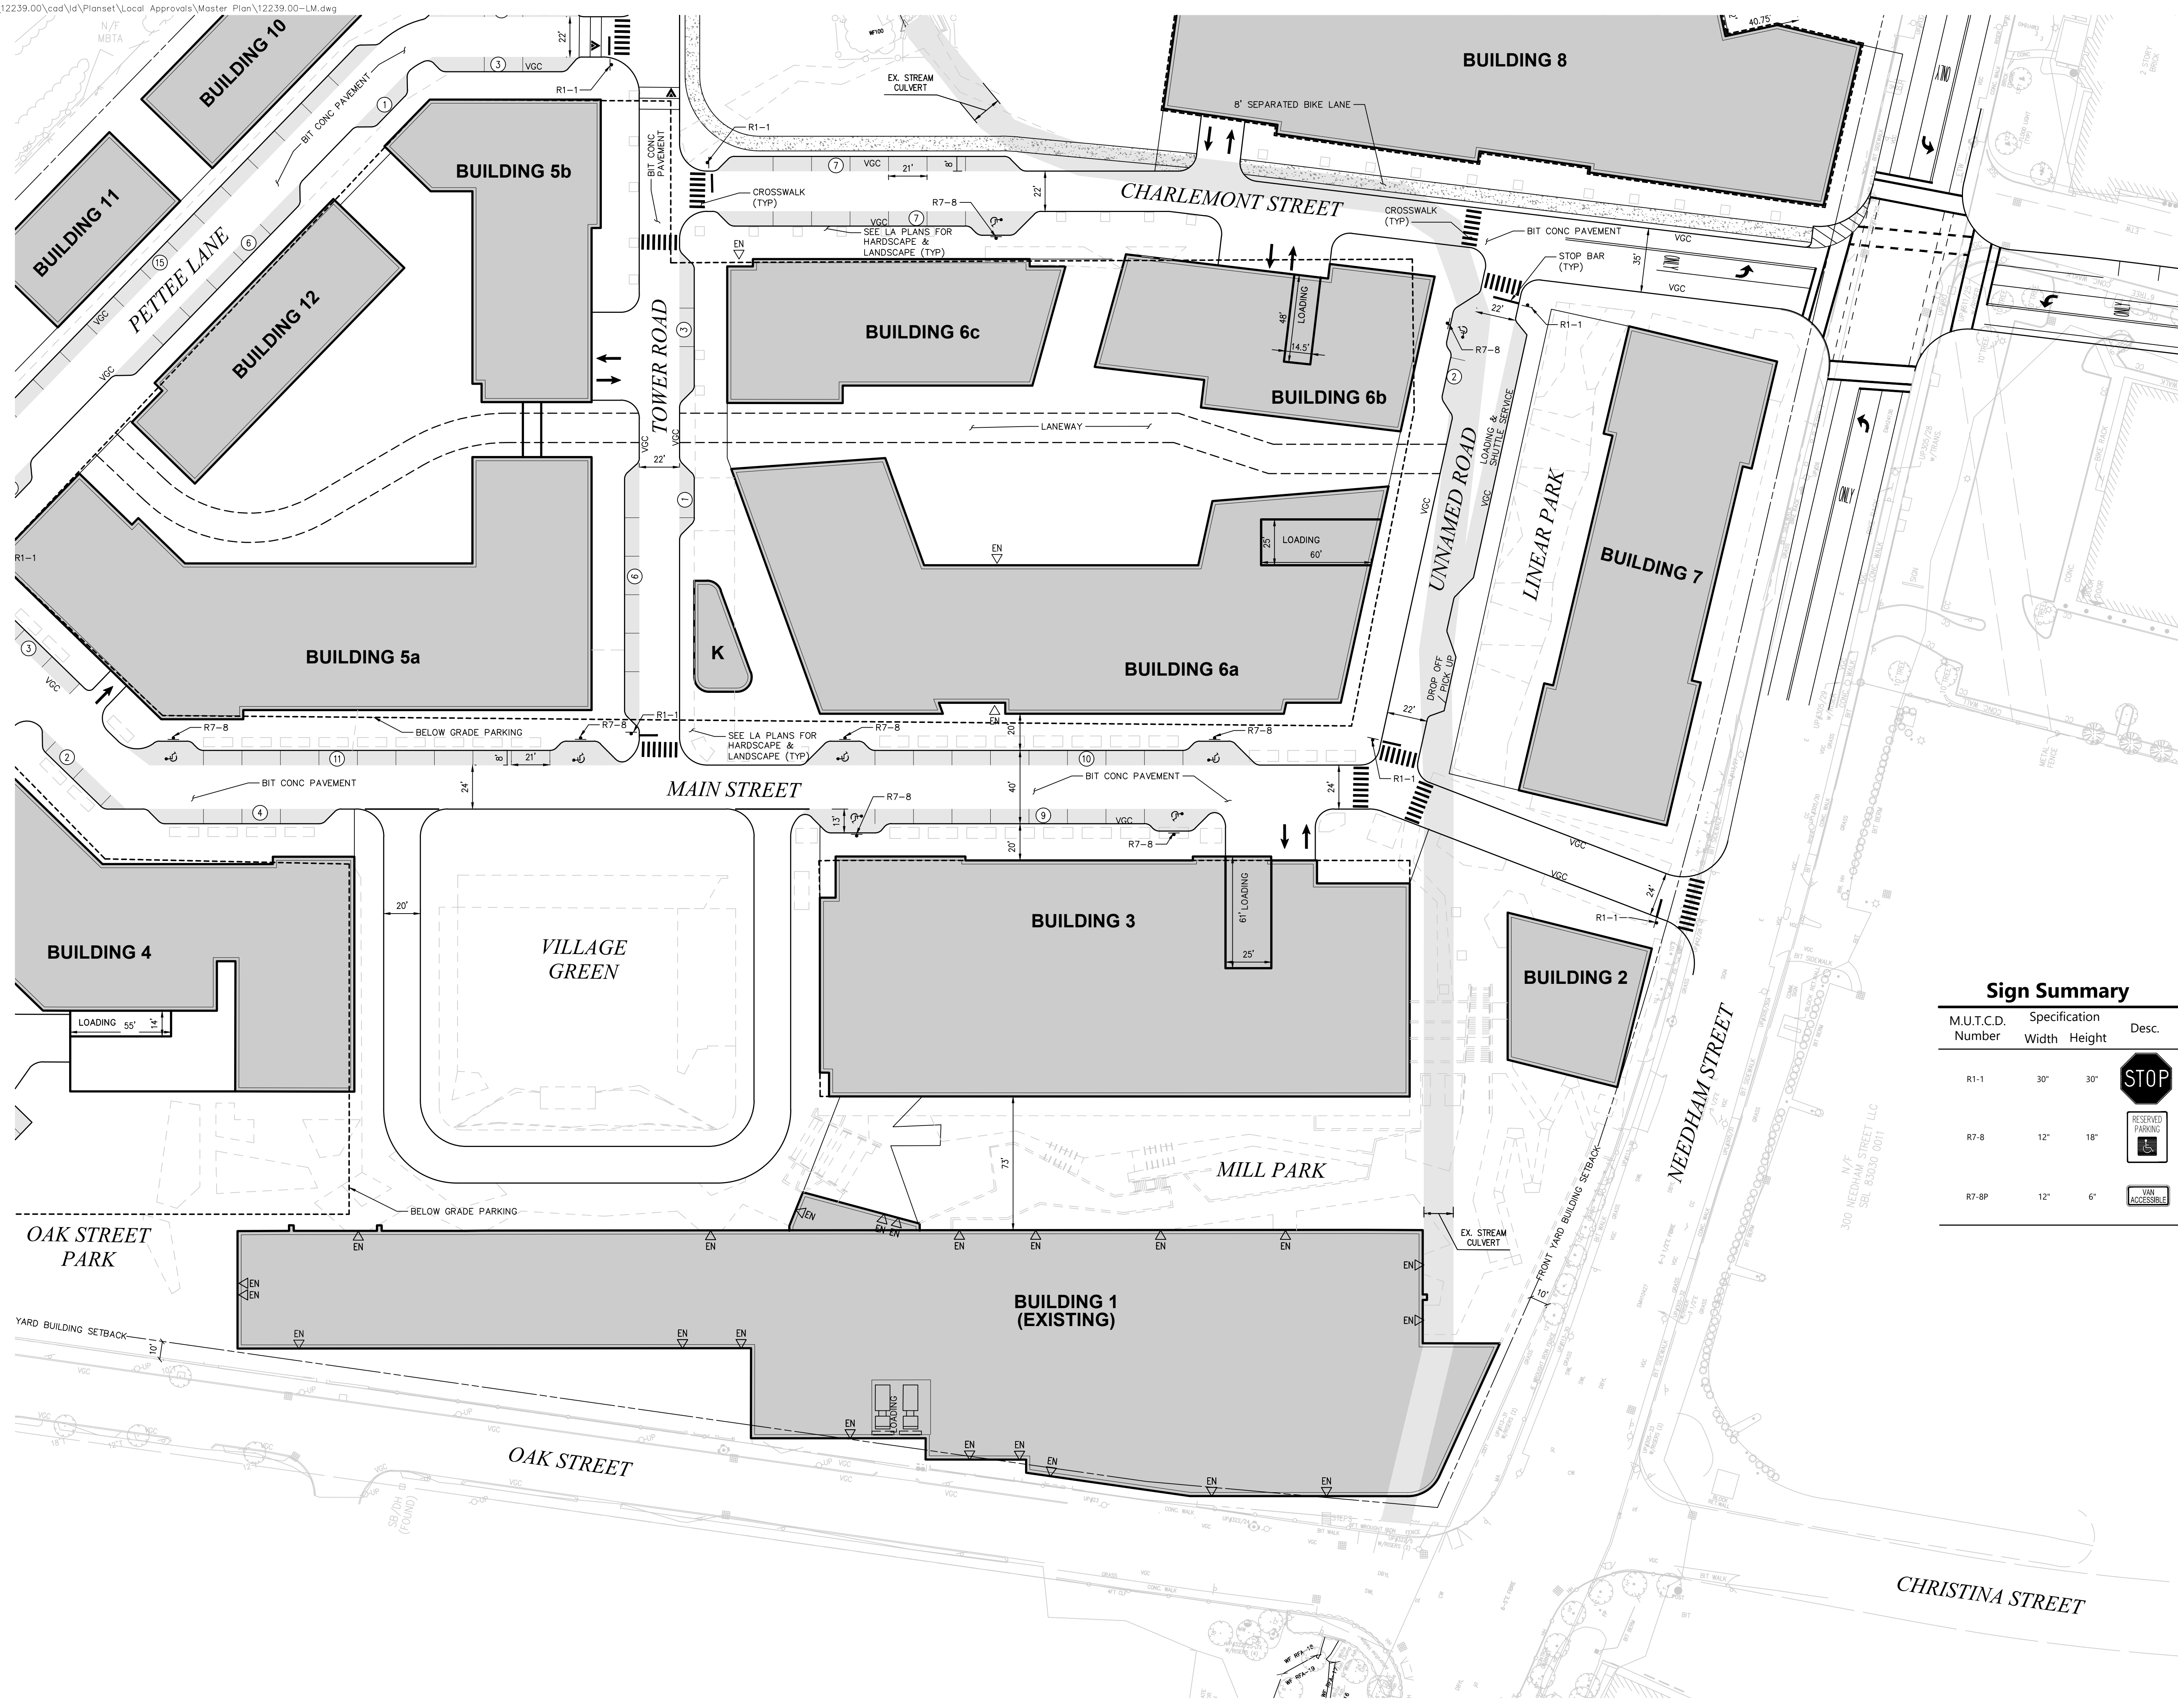




101 Walnut Street
PO Box 9151
Watertown, MA 02471
617.924.1770

Sign Summary


M.U.T.C.D. Number	Specification Width	Height	Desc.
R1-1	30"	30"	
R7-8	12"	18"	
R7-8P	12"	6"	

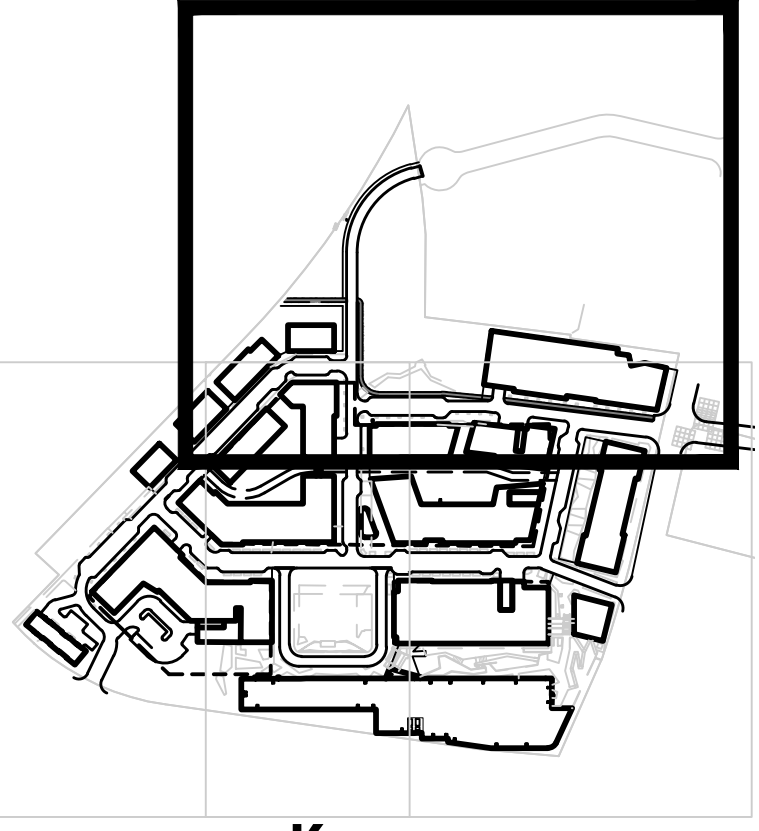

Key

Notes

1. THE PROPOSED DESIGN IS SUBJECT TO CHANGE PENDING FURTHER DESIGN DEVELOPMENT AND COORDINATION WITH THE CITY OF NEWTON AND STATE AGENCIES.
2. PROPOSED WORK WITHIN MassDOT'S NEEDHAM STREET RIGHT-OF-WAY IS SHOWN FOR INFORMATIONAL PURPOSES ONLY. REFER TO MassDOT DESIGN PLANS FOR THE CURRENT DESIGN AND ADDITIONAL INFORMATION.
3. REFER TO STANTEC'S LANDSCAPE PLANS FOR LAYOUT AND MATERIALS INFORMATION BEYOND ON-SITE ROADWAYS.

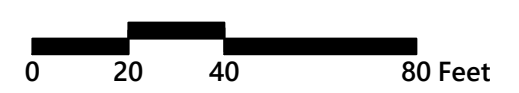

The Northland Newton Development

Needham Street/Oak Street
Newton, Massachusetts

No.	Revision	Date	Aspd.
1	RESPONSE PLAN	2/14/2019	

Designed by _____ Checked by _____

Issued for **Zone Change/Special Permit** Date **August 6, 2018**

Not Approved for Construction


Layout and Materials Plan

Drawing Number

C-6.3


Sheet 13 of 13

Project Number
12239.00

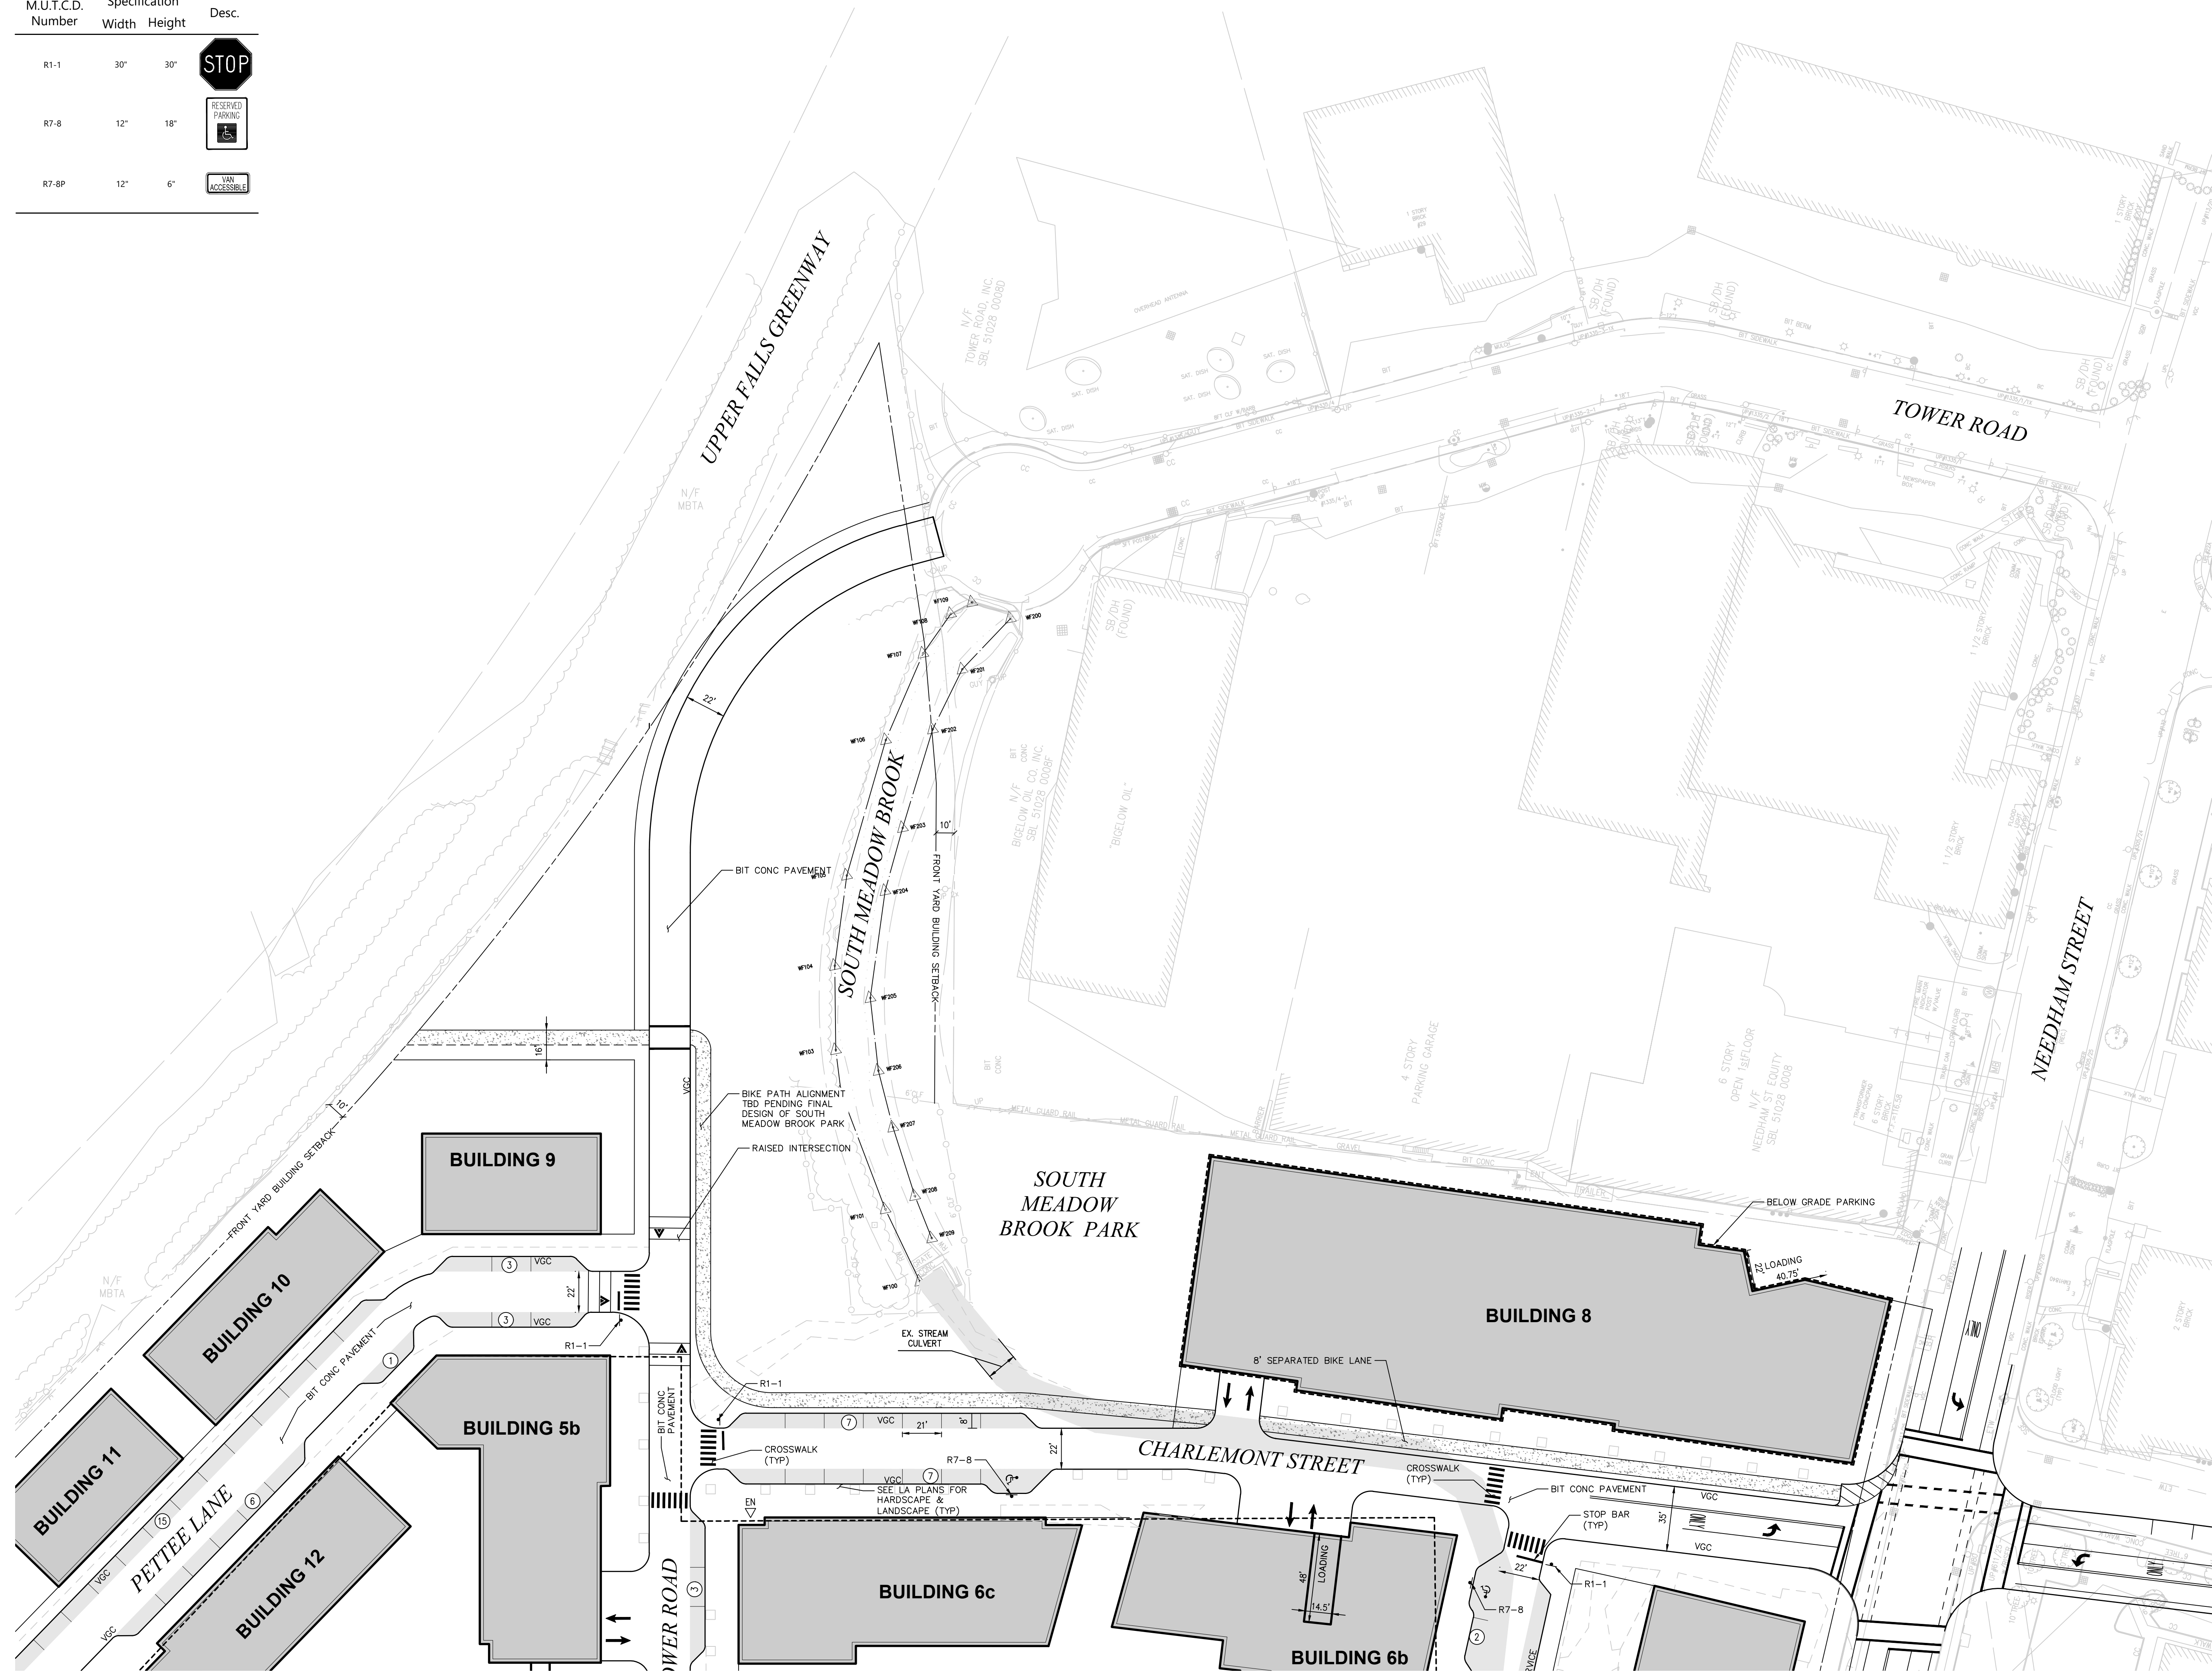



101 Walnut Street
PO Box 9151
Watertown, MA 02471
617.924.1770

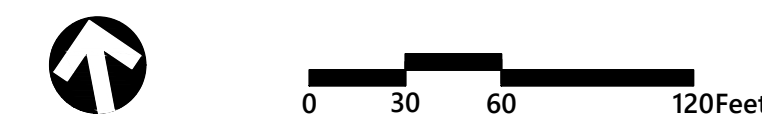

The Northland Newton Development

Needham Street/Oak Street
Newton, Massachusetts

No.	Revision	Date	App'd.
1	RESPONSE PLAN	2/14/2019	

Designed by _____ Checked by _____

Issued for
Zone Change/Special Permit

Date
August 6, 2018

Not Approved for Construction

Drawing Title
Overall Site Plan

Drawing Number

C-4

Sheet of
4

Project Number
12239.00