

**Waban TrueValue**  
1641 Beacon Street  
Waban, MA 02468

Revision Date	Description




Copyright © 2015 DLA. All rights reserved. Nothing contained or described herein may be reproduced or used without written authorization.

Project No.	B1641
File	B1641/DWG/Existing Conditions
X-Refs	
Date Issued	04-16-15
Drawn By	PH
Checked By	DL


DRAWING TITLE  
**EXISTING FLOOR PLANS**

SHEET NUMBER


**EX1.0**

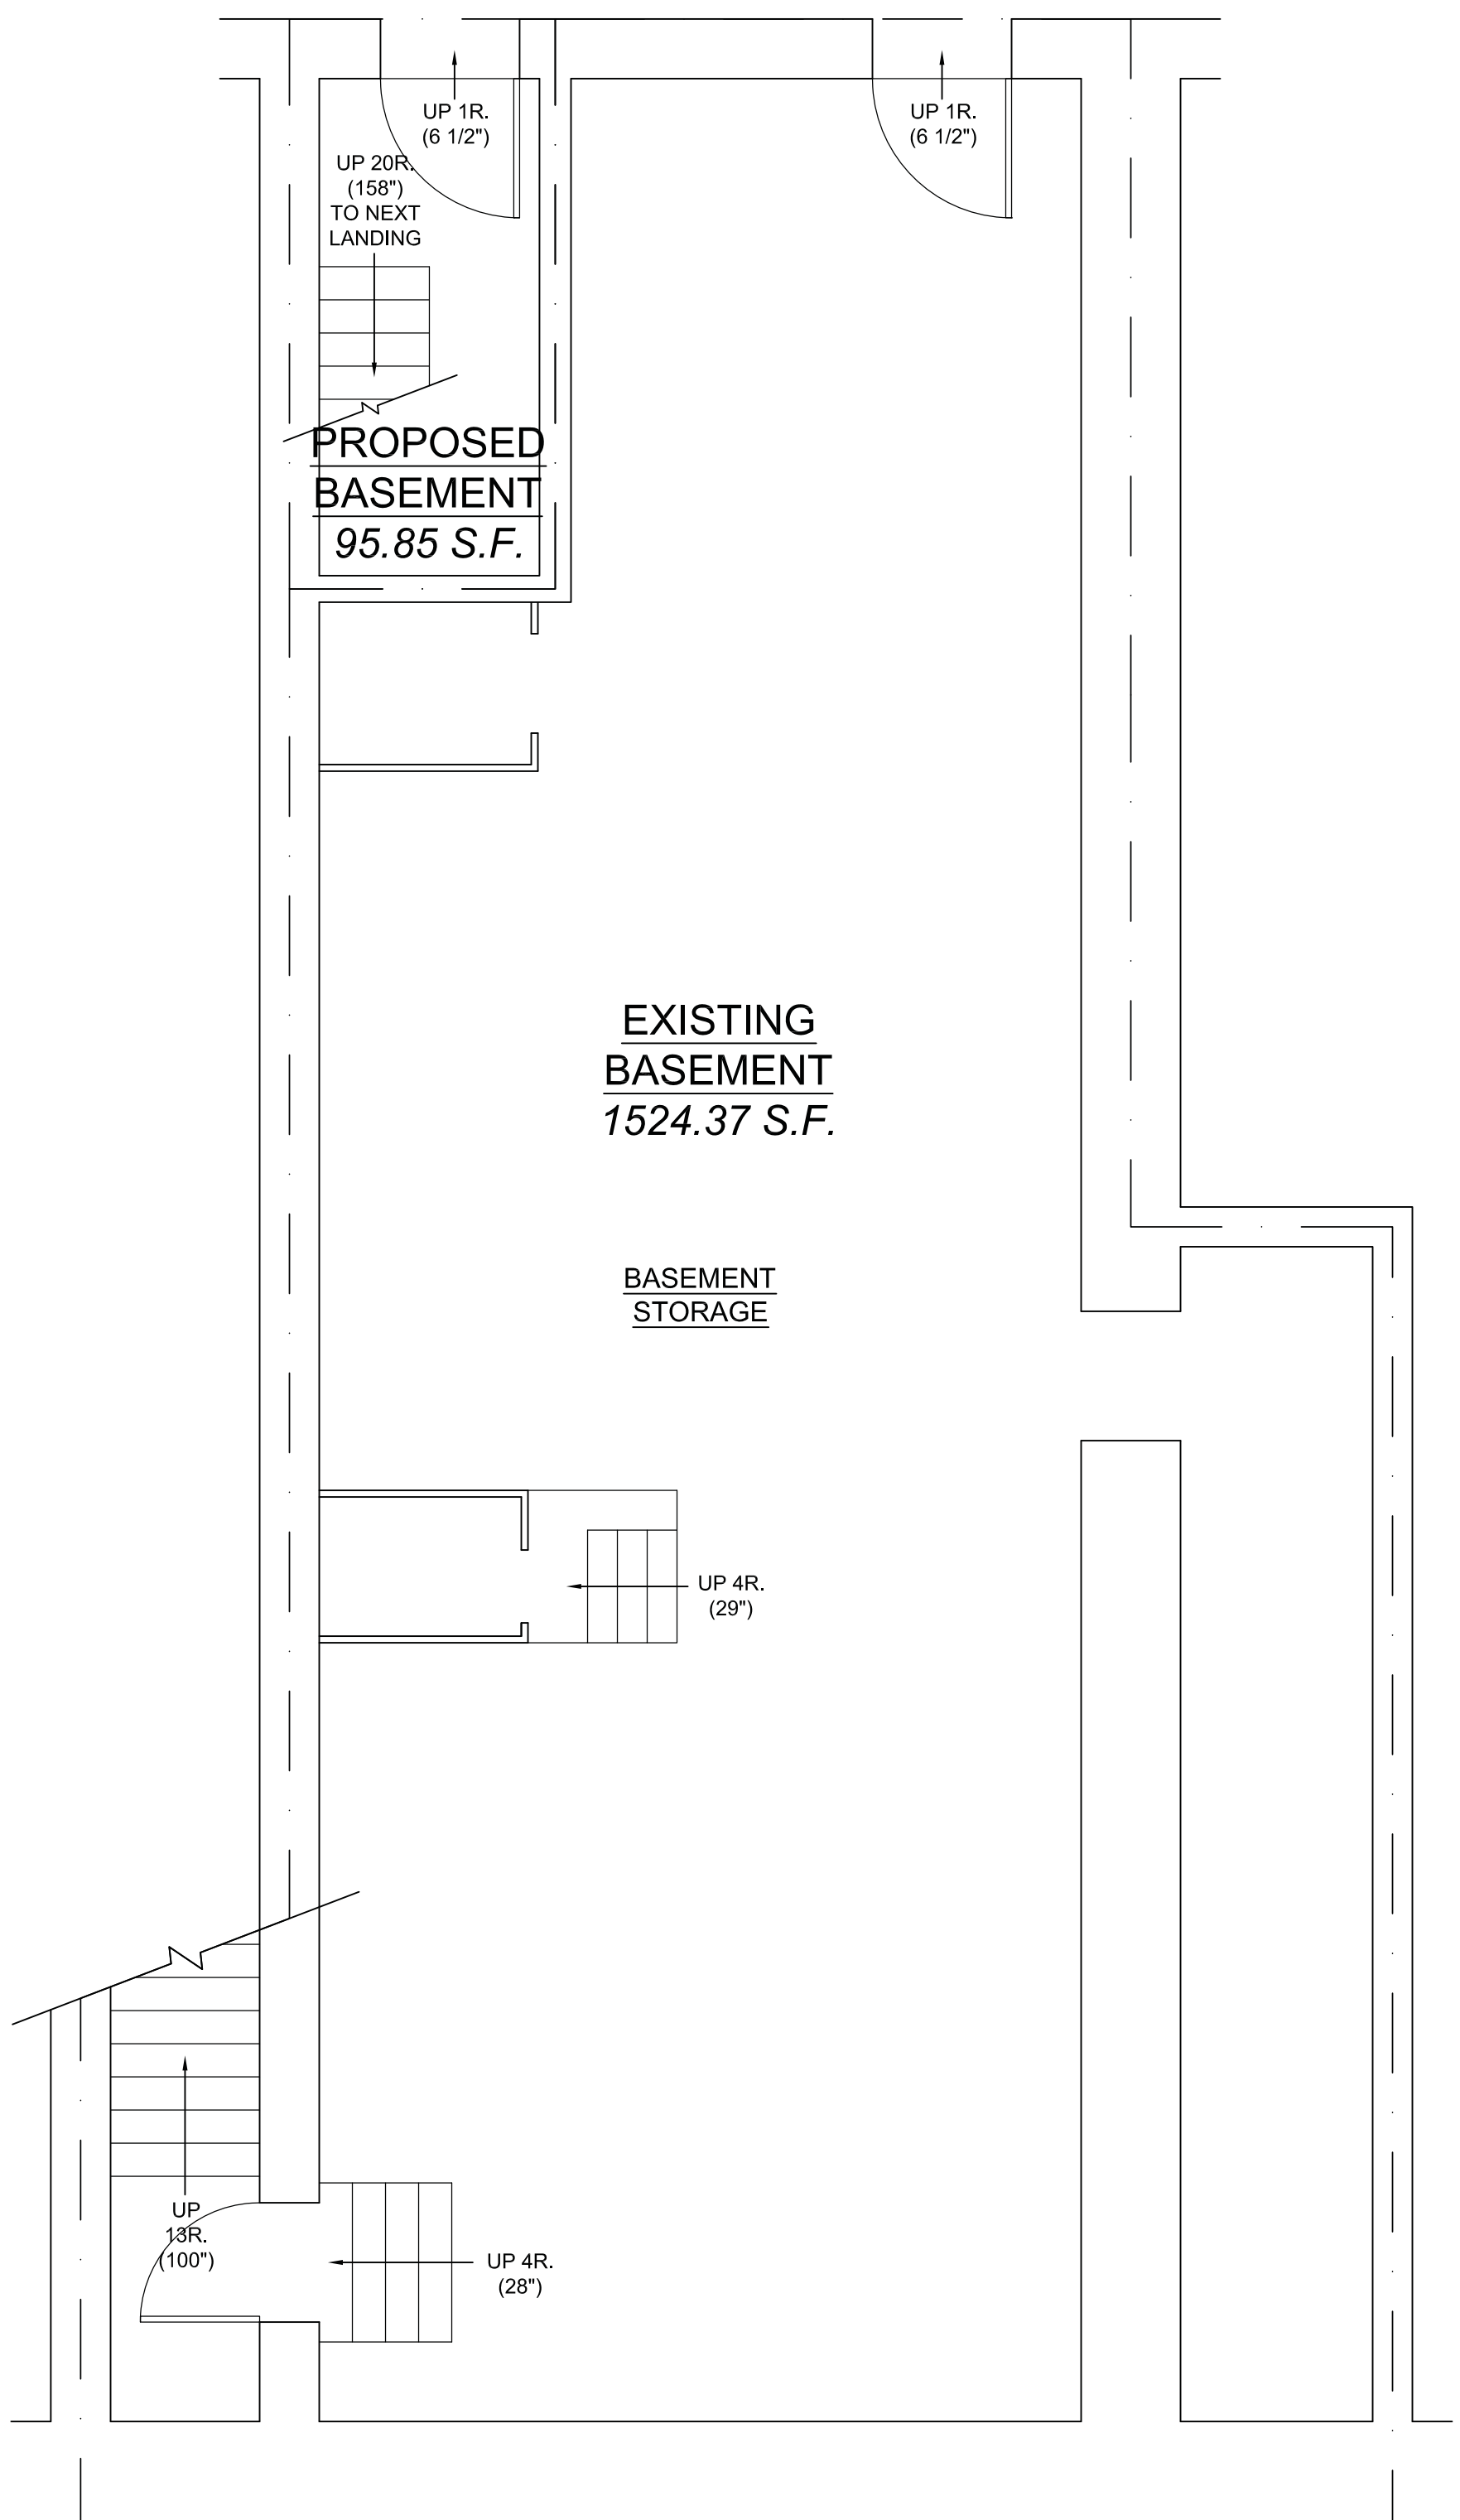

**1** EXISTING BASEMENT FLOOR PLAN  
EX1.0 SCALE: 1/4" = 1'-0"

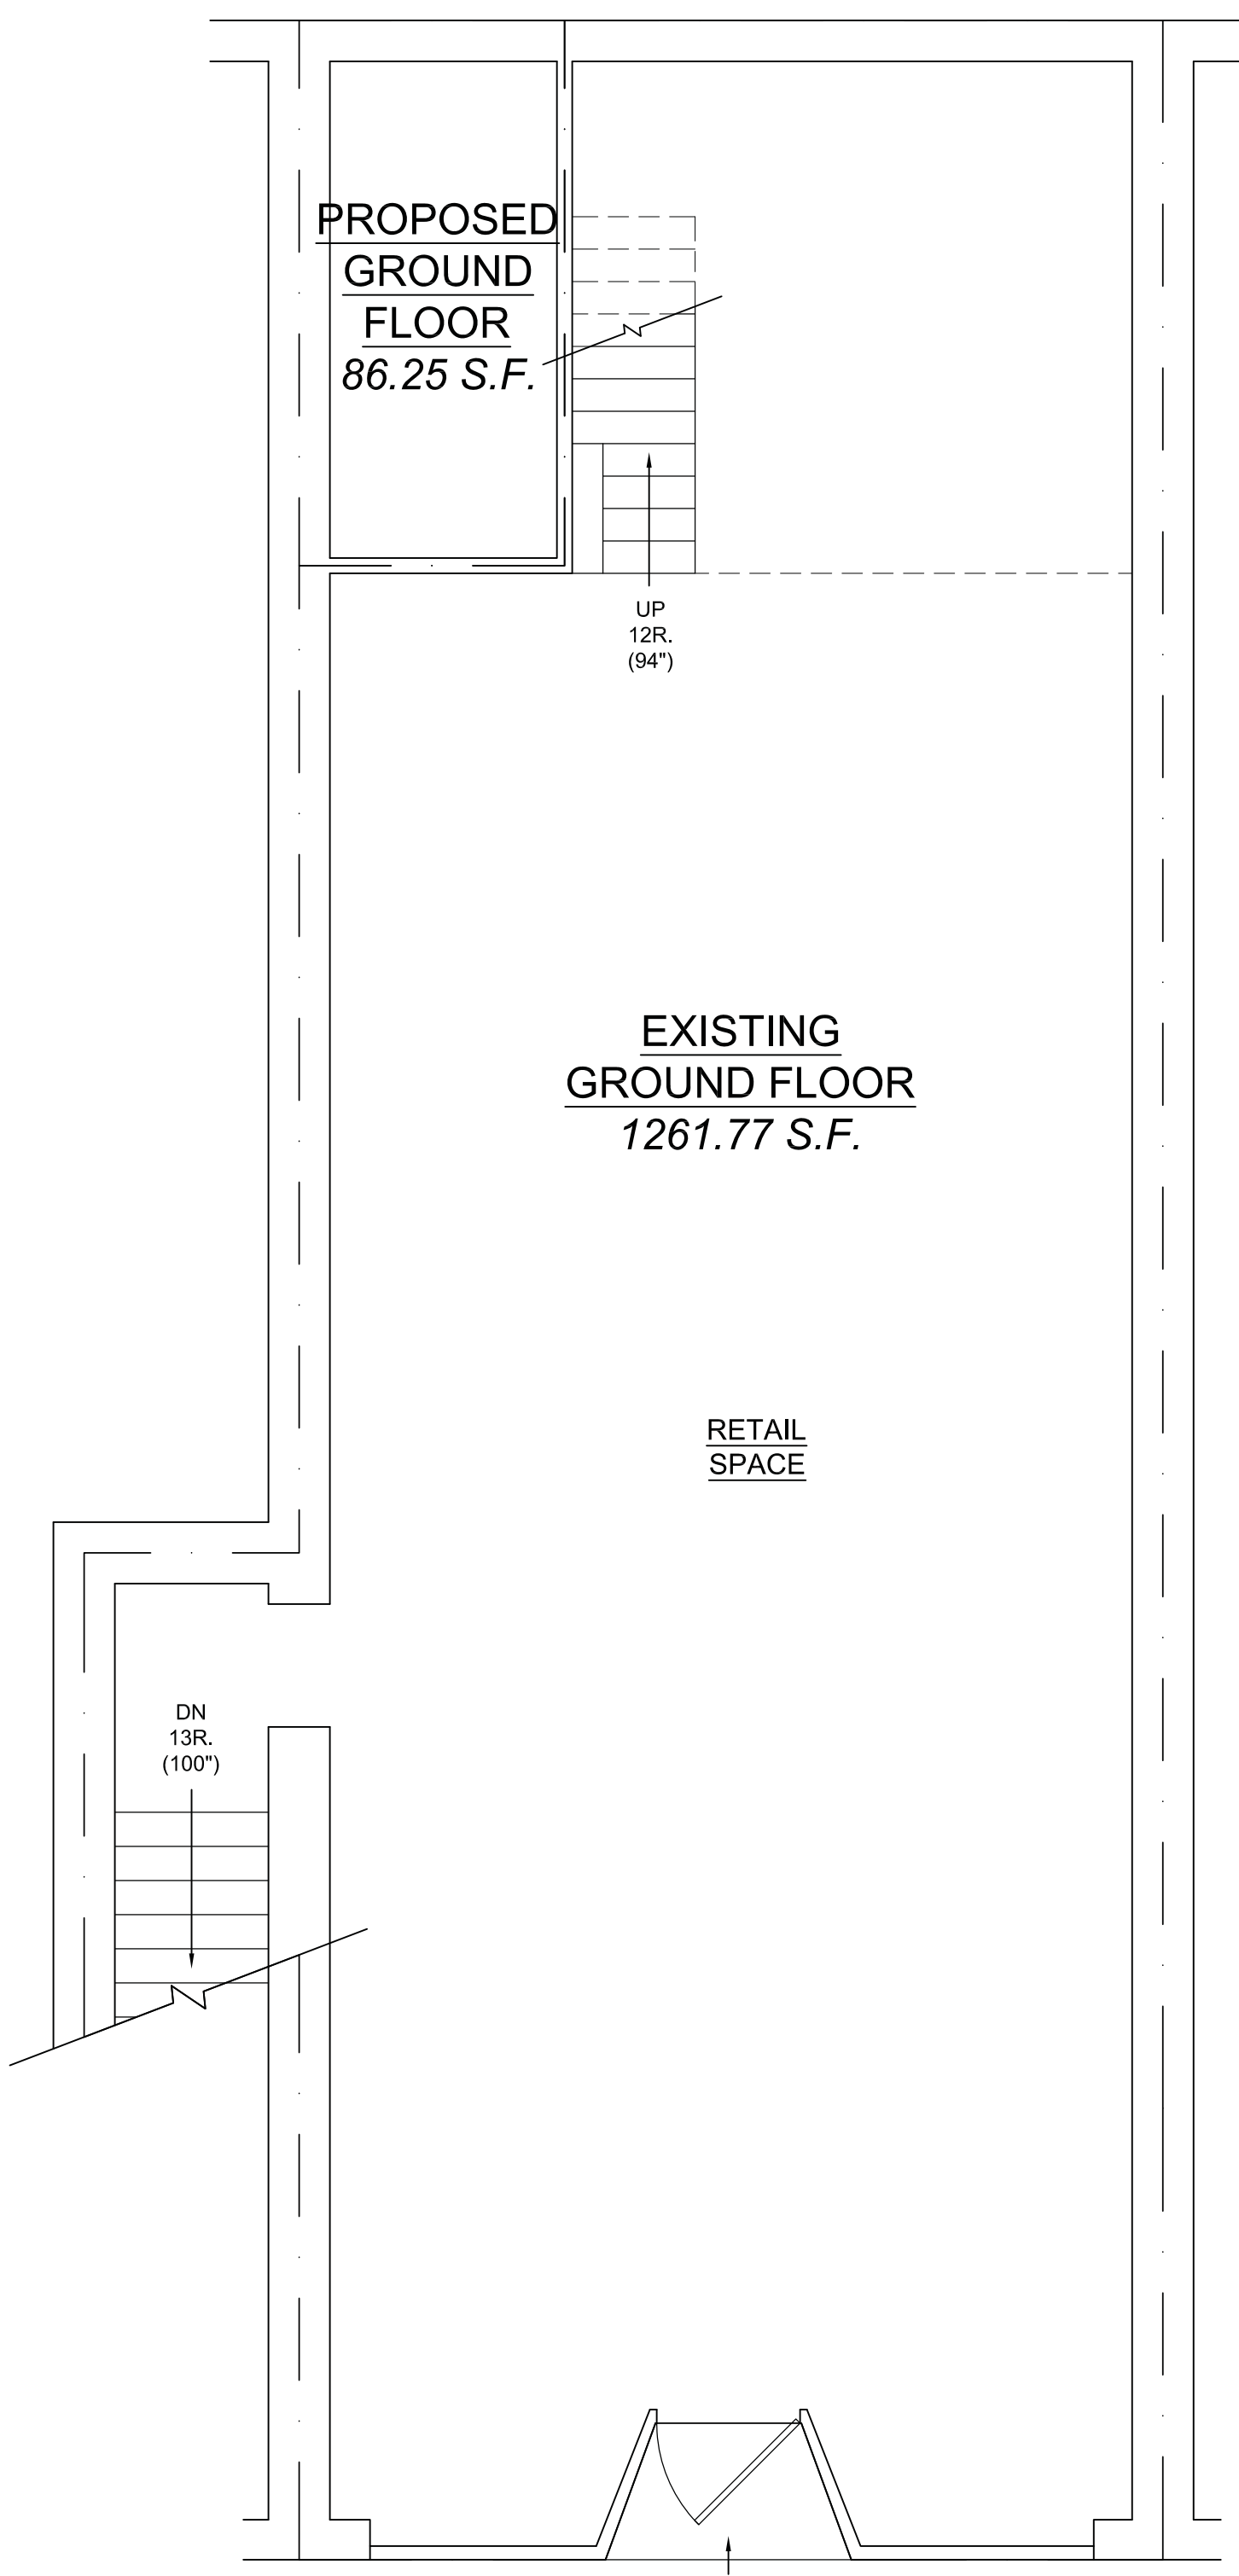

**2** EXISTING FIRST FLOOR PLAN  
EX1.0 SCALE: 1/4" = 1'-0"

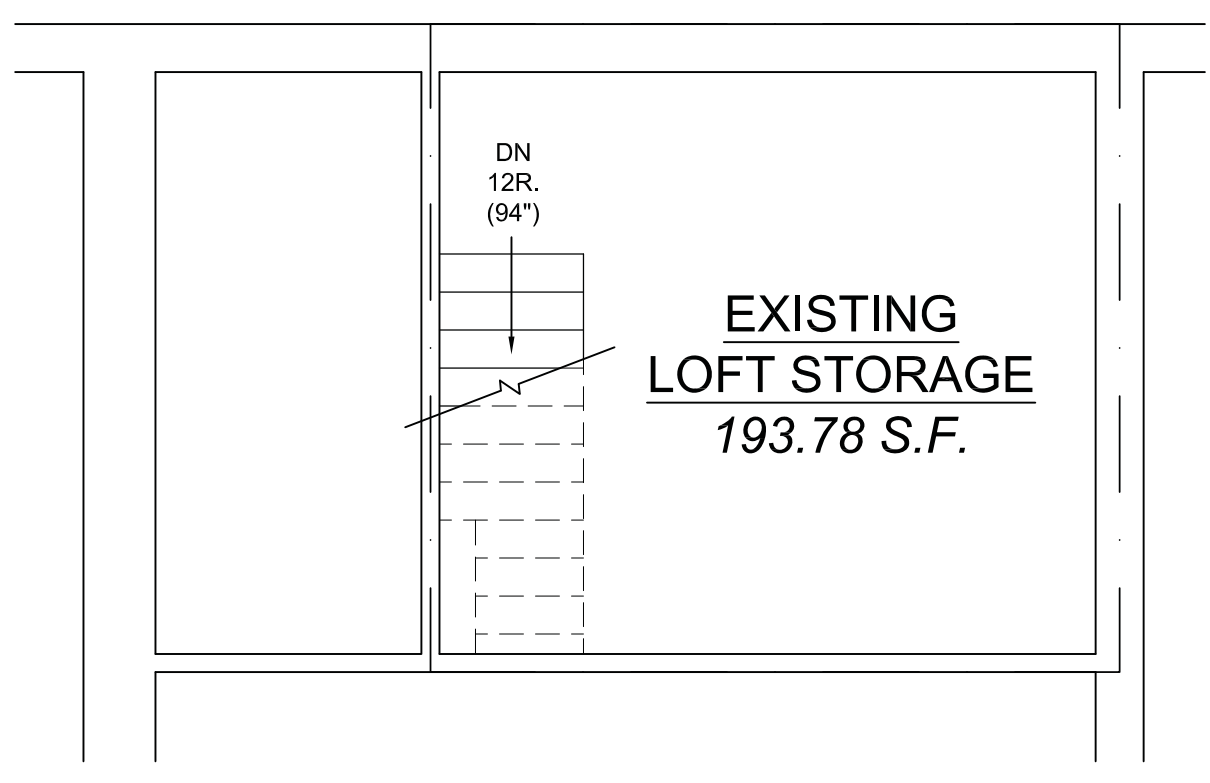

**3** EXISTING LOFT LEVEL PLAN  
EX1.0 SCALE: 1/4" = 1'-0"

S.F. AREA ANALYSIS		
	EXISTING S.F.	PROPOSED S.F.
BASEMENT	1524.37	1620.22
GROUND FLOOR	1261.77	1348.02
LOFT LEVEL	193.78	193.78
<b>TOTALS</b>	<b>2979.92</b>	<b>3162.02</b>

NOTE: STAIRWAY FROM THE REAR OF THE BUILDING ADDED TO THE PROPOSED S.F. CALCULATIONS