


General Note
DRAWINGS ARE NOT NECESSARILY TO SCALE: 1/2" = 1'-0". ALL DIMENSIONS SHOULD BE VERIFIED ON SITE. THE CONTRACTOR SHALL VERIFY ALL DIMENSIONS AND SHALL REPORT TO THE ARCHITECT ANY DISCREPANCIES AND/OR VARIANCES TO THOSE NOTED BEFORE PROCEEDING WITH ANY CONSTRUCTION. ISSUES


| No | Date | Issues |
|----|------|--------|
| | | |
| | | |
| | | |

| Revisions | | |
|-----------|------|-----------|
| No | Date | Revisions |
| | | |
| | | |
| | | |

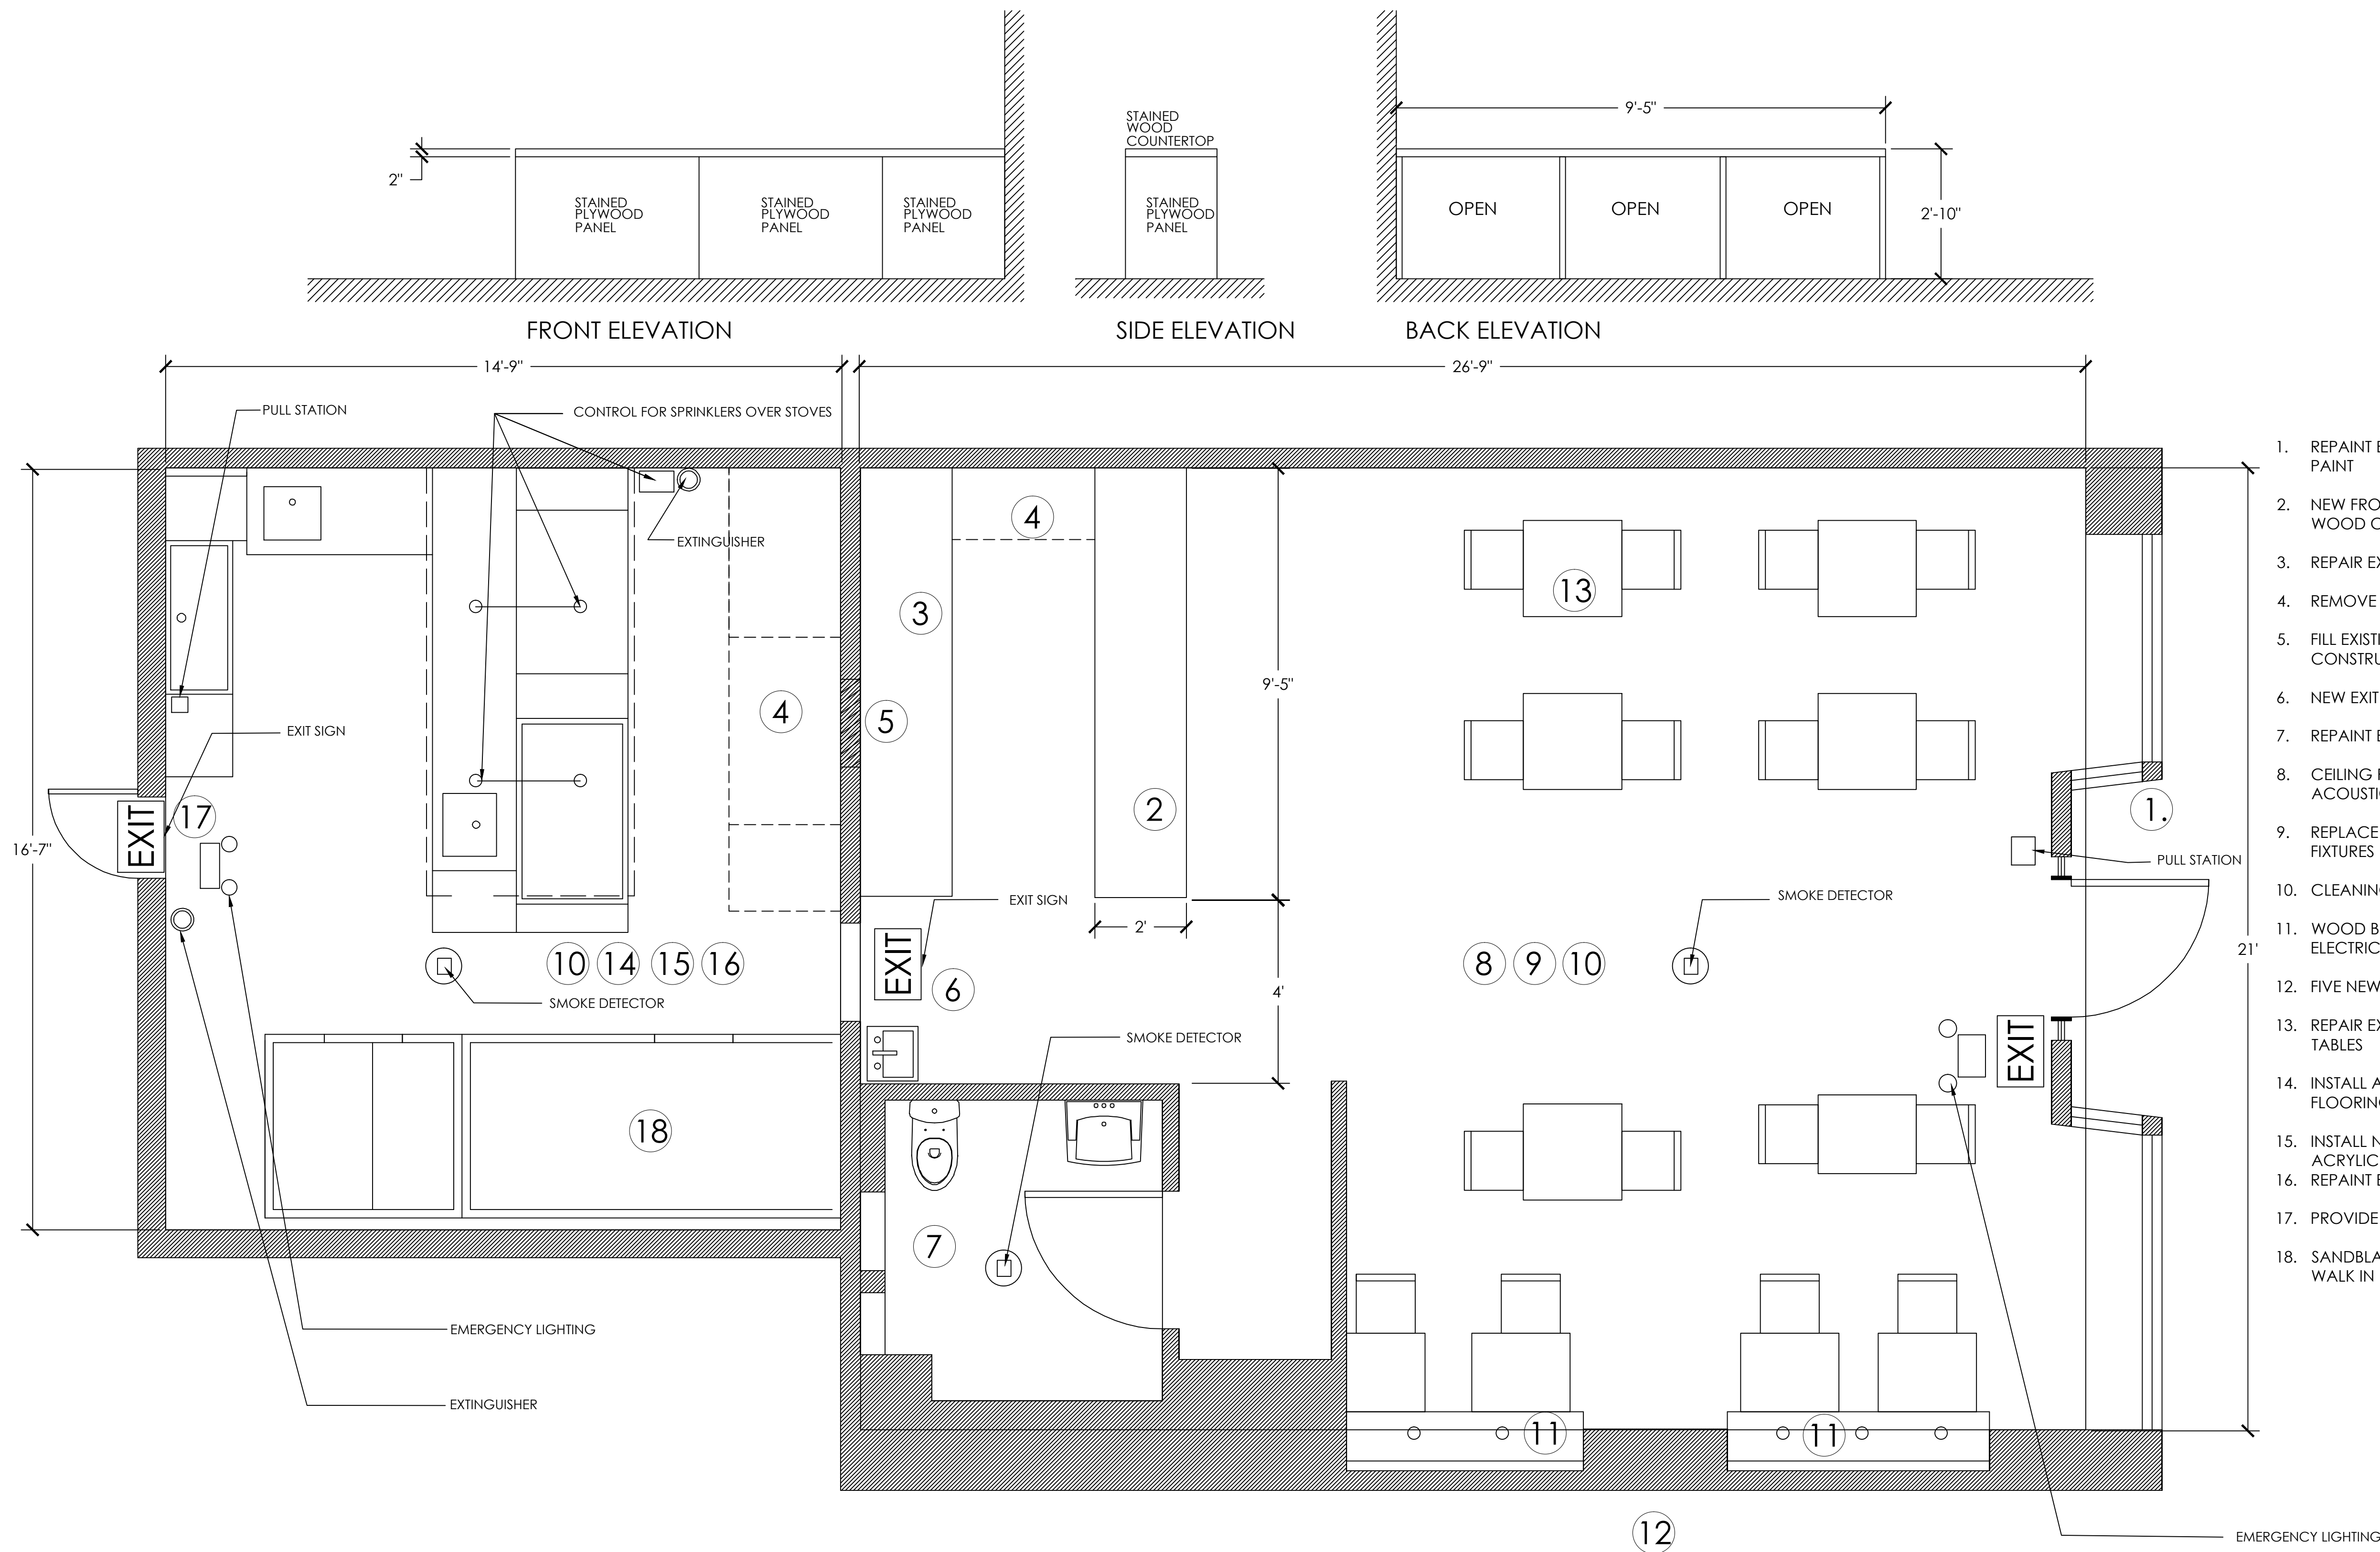


1. REPAINT EXTERIOR SURFACES EXTERIOR GRADE PAINT
2. NEW FRONT COUNTER WITH WOOD FACING AND WOOD COUNTERTOP
3. REPAIR EXISTING BACK COUNTER
4. REMOVE PORTION OF EXISTING BACK COUNTER
5. FILL EXISTING WALL WITH NEW GYPSUM WALL CONSTRUCTION
6. NEW EXIT SIGN ILLUMINATED TYPE
7. REPAINT BATHROOM
8. CEILING REPLACEMENT IN KIND OF EXISTING 2X4 ACOUSTICAL TILES APPROX. 11 TILES
9. REPLACE EXISTING ACRYLIC SCREENING AT LIGHT FIXTURES
10. CLEANING BY OTHERS PRIOR TO CONSTRUCTION
11. WOOD BENCHES WITH ACCESS TO EXISTING ELECTRICAL OUTLETS
12. FIVE NEW RECESSED DOWNLIGHTS
13. REPAIR EXISTING (5) 30X20 TABLES AND (2) 20X20 TABLES
14. INSTALL APPROX. 500 SF OF NEW RESILIENT FLOORING IN KITCHEN
15. INSTALL NEW CEILING TILES IN KITCHEN, REPLACE ACRYLIC SCREENING AT LIGHTING,
16. REPAINT EXISTING CEILING GRID
17. PROVIDE NEW ILLUMINATED EXIT SIGNS
18. SANDBLAST EXISTING METAL FLOORING INSIDE WALK IN REF.

1 FLOOR PLAN
A-100 SCALE: 1/2" = 1'-0"

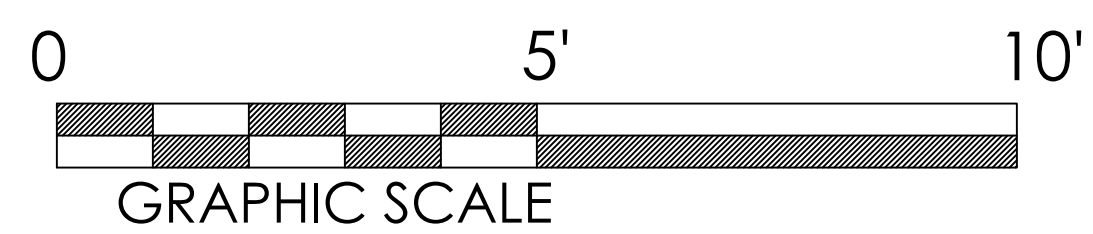

MOLDOVA RESTAURANT
NEWTON, MASSACHUSETTS

| | |
|----------|----------------|
| DATE | SCALE: |
| 3/19/15 | AS NOTED |
| DRAWN BY | CHECKED BY |
| DDC | .. |
| CAD FILE | PROJECT NUMBER |

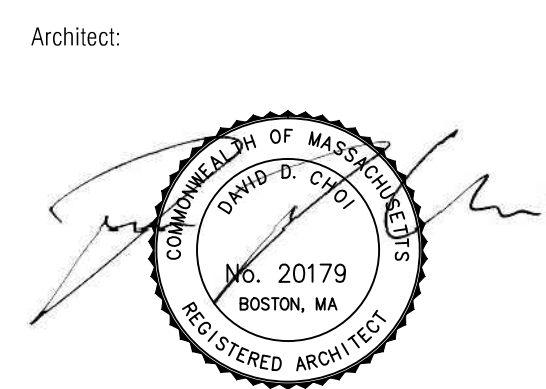

| | |
|-------|----------|
| ISSUE | REVISION |
| - | - |

FLOOR PLAN
A-100