

PLANS TO BE ON SITE AT TIME OF ALL INSPECTIONS


CONTRACTOR COPY

- ✓ PERMIT APPROVAL HAS BEEN ACCEPTED AS NOTED BELOW
- FOR INFORMATION ONLY
  - PERMIT REQUIRED
  - PERMIT REQUIRED - BASED ON PLAN SUBMITTED
  - PERMIT REQUIRED - BASED ON PLAN SUBMITTED BY OTHER
  - NO PERMIT PROTECTION REQUIRED - BASED ON PLAN SUBMITTED
  - OTHER

# 20 Burrage, Rd. Newton, Ma



7/26/12

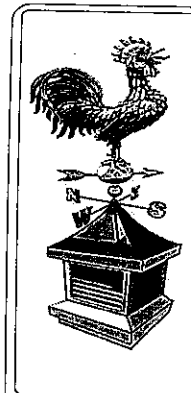

Walk through it

Home Plan Designs  
 Taunton, MA 02780  
 508-829-9201  
 www.HomePlansDrawn.com

Before you build it!

Drawn By: Peter Bowden

Revised:

Date: 7/19/12

Scale: 1/4" = 1'-0"

Sheet: 1 / 8

## CITY OF NEWTON PERMIT APPROVAL

This permit shall be a license to proceed with this work and shall not be construed as authority to violate, cancel or set aside any of the provisions of the applicable codes, except as specifically stipulated by written modification or legally grant variance.

Permit No: 12090699  
 Received By: DEN

Date:

8/1/12  
 11/16/12

**COPYRIGHT NOTICE**  
 These designs & drawings are property of Home Plan Designs, protected by the Federal copyright laws, & may not be reproduced, modified, distributed, or used in any other way without the specific written consent of HOME PLAN DESIGNS L.L.C. Plans are for documentation purposes only. No warranty is expressed or implied as to suitability for any other purpose.




To the best of my knowledge these plans are drawn to comply with owners and for builders specifications and any changes made on them after prints are made will be done at the owner's and/or builder's expense and responsibility.

The contractor shall verify all dimensions and enclosed drawings.

HOME PLAN DESIGNS are not liable for errors once construction has begun. While every effort has been made in the preparation of this plan to avoid mistakes, the maker cannot guarantee against human error.


The contractor of the job must check all dimensions and other details prior to construction and be solely responsible thereafter.

Bany's LLC,  
 20 Burrage Rd  
 Newton, Ma

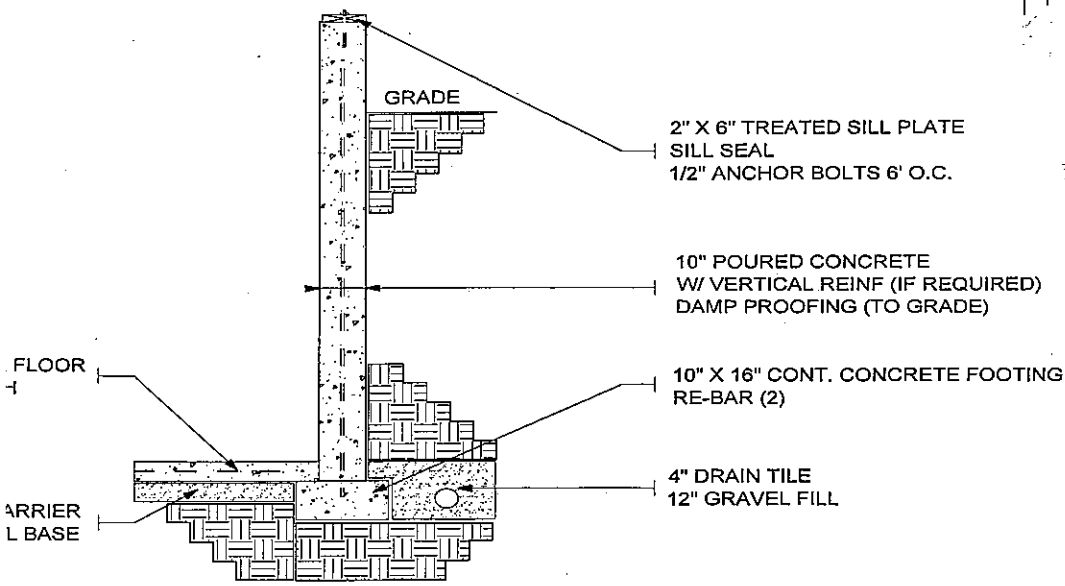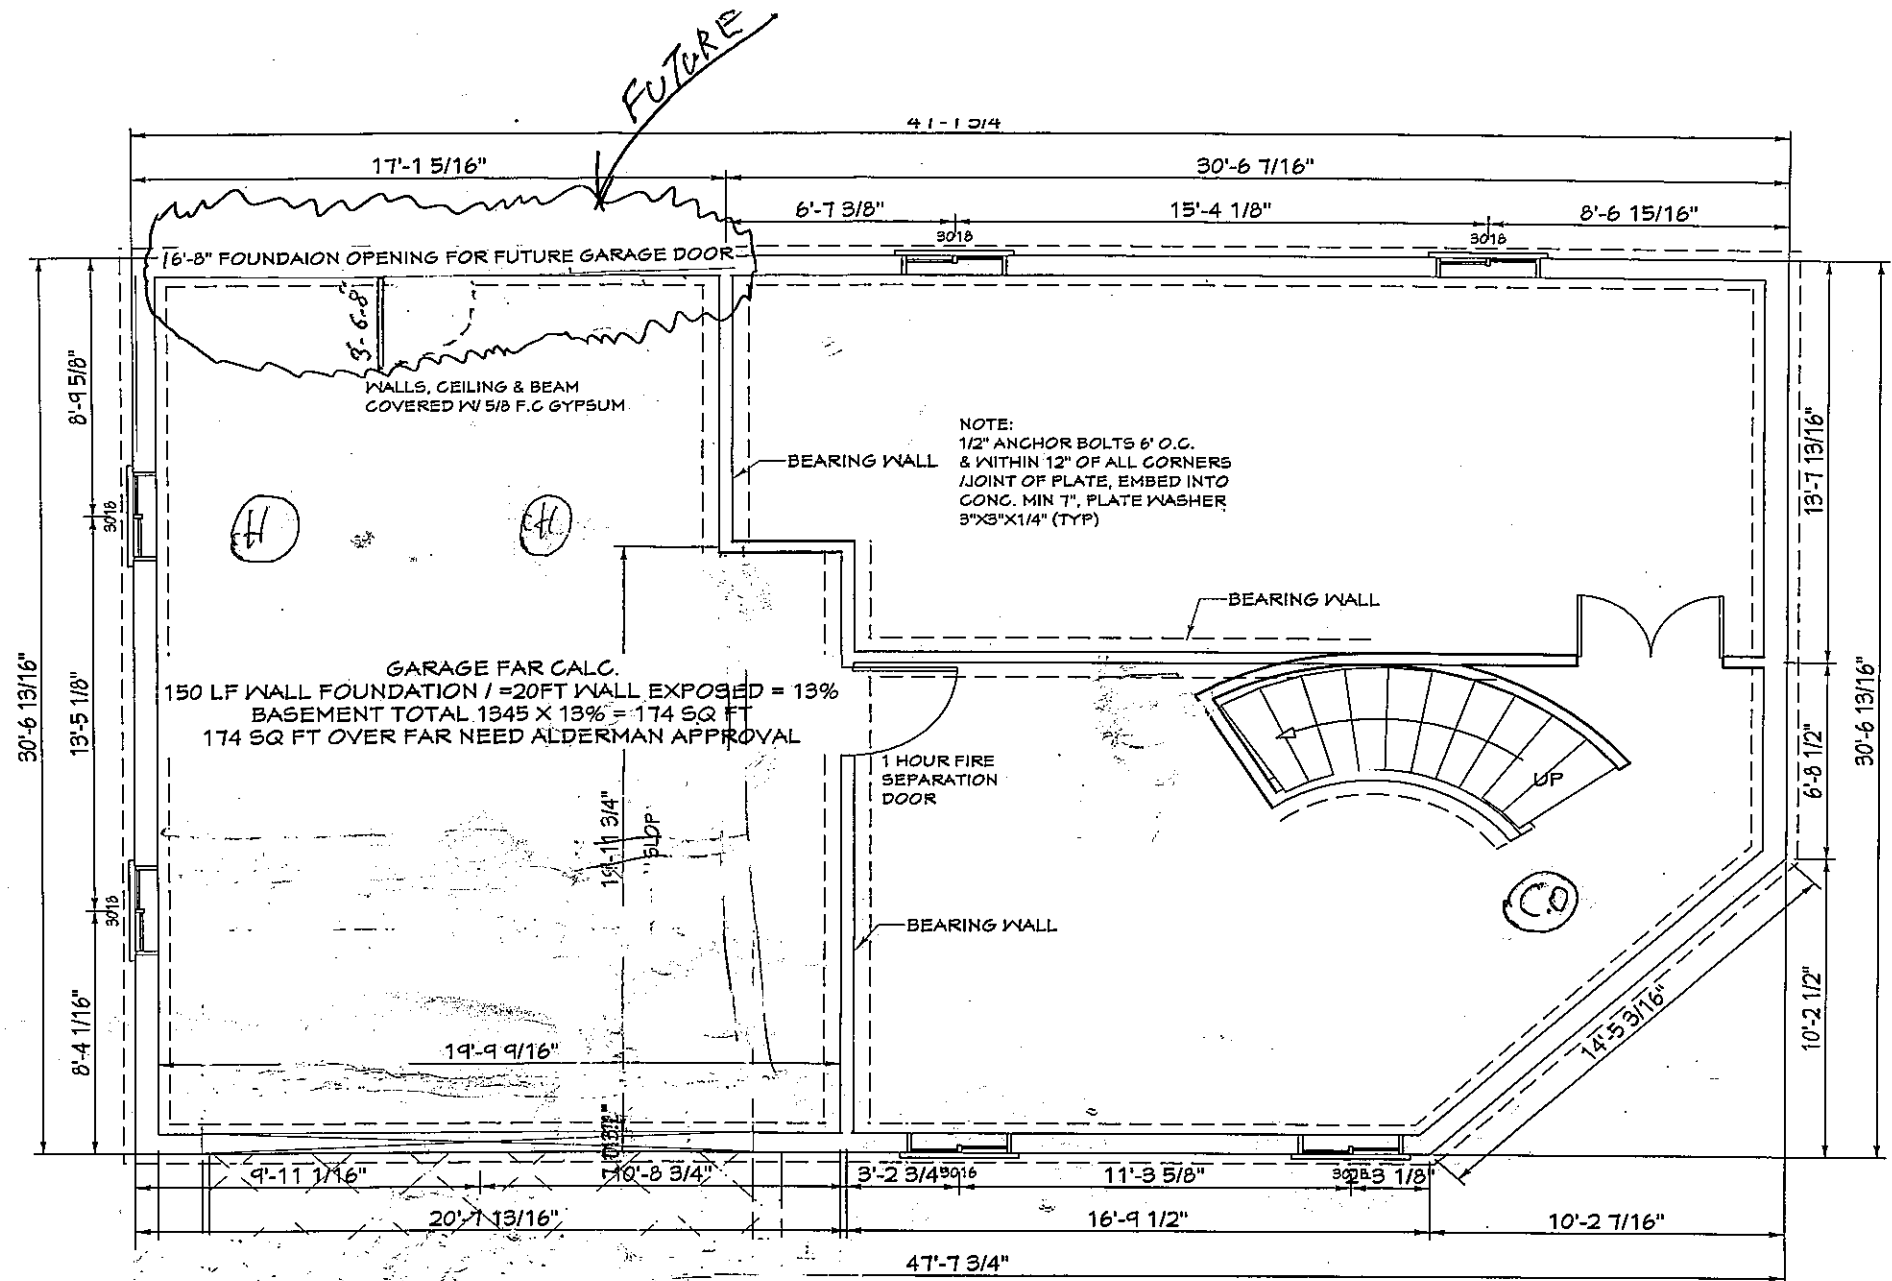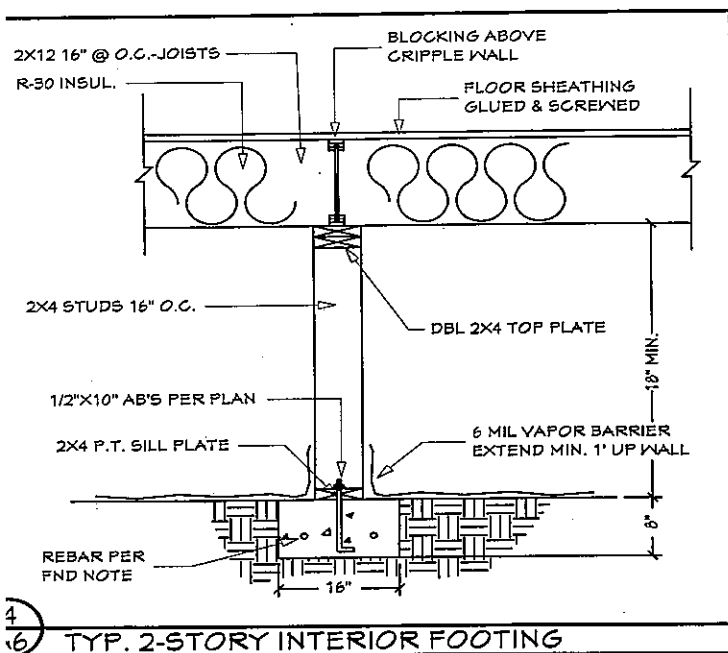


FOUNDATION - POURED CONCRETE 10" X 8"

**FOUNDATION PLAN**

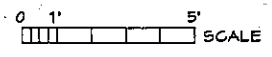

**COPYRIGHT NOTICE**  
These designs & Drawings are property of Home Plan Designs, protected by the Federal copyright laws, & may not be reproduced, modified, distributed, or used in any other way without the specific written consent of HOME PLAN DESIGNS L.L.C. Plans are for documentation purposes only. No warranty is expressed or implied as to suitability for any other purpose.

To the best of my knowledge these plans are drawn to comply with owners and for builders specifications and any changes made on them after prints are made will be done at the owner's and/or builder's expense and responsibility.  
The contractor shall verify all dimensions and enclosed drawings.  
HOME PLAN DESIGNS are not liable for errors once construction has begun. While every effort has been made in the preparation of this plan to avoid mistakes, the maker cannot guarantee against human error.  
The contractor of the job must check all dimensions and other details prior to construction and be solely responsible thereafter.

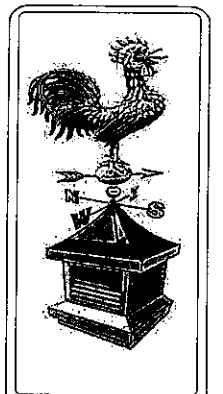

Walk through it

Home Plan Designs  
Taunton, MA.02780  
508-823-9201  
www.HomePlansDrawn.com

Before you build it!

Drawn By:  
Peter Bowden

Revised:

Date:  
7/19/12

Scale:  
1/4"=1'-0"

Sheet:  
2 / 8

Bany's LLC,  
20 Burrage Rd  
Newton, Ma



Walk through it

Home Plan Designs  
Taunton, MA.02780  
508-823-9201  
www.HousePlansDrawn.com

Before you build it!

Drawn By:  
Peter Bowden


Revised:

Date:  
7/19/12


Scale:  
1/4"=1'-0"

Sheet:  
3 / 8

Bany's LLC,  
20 Burrage Rd  
Newton, Ma

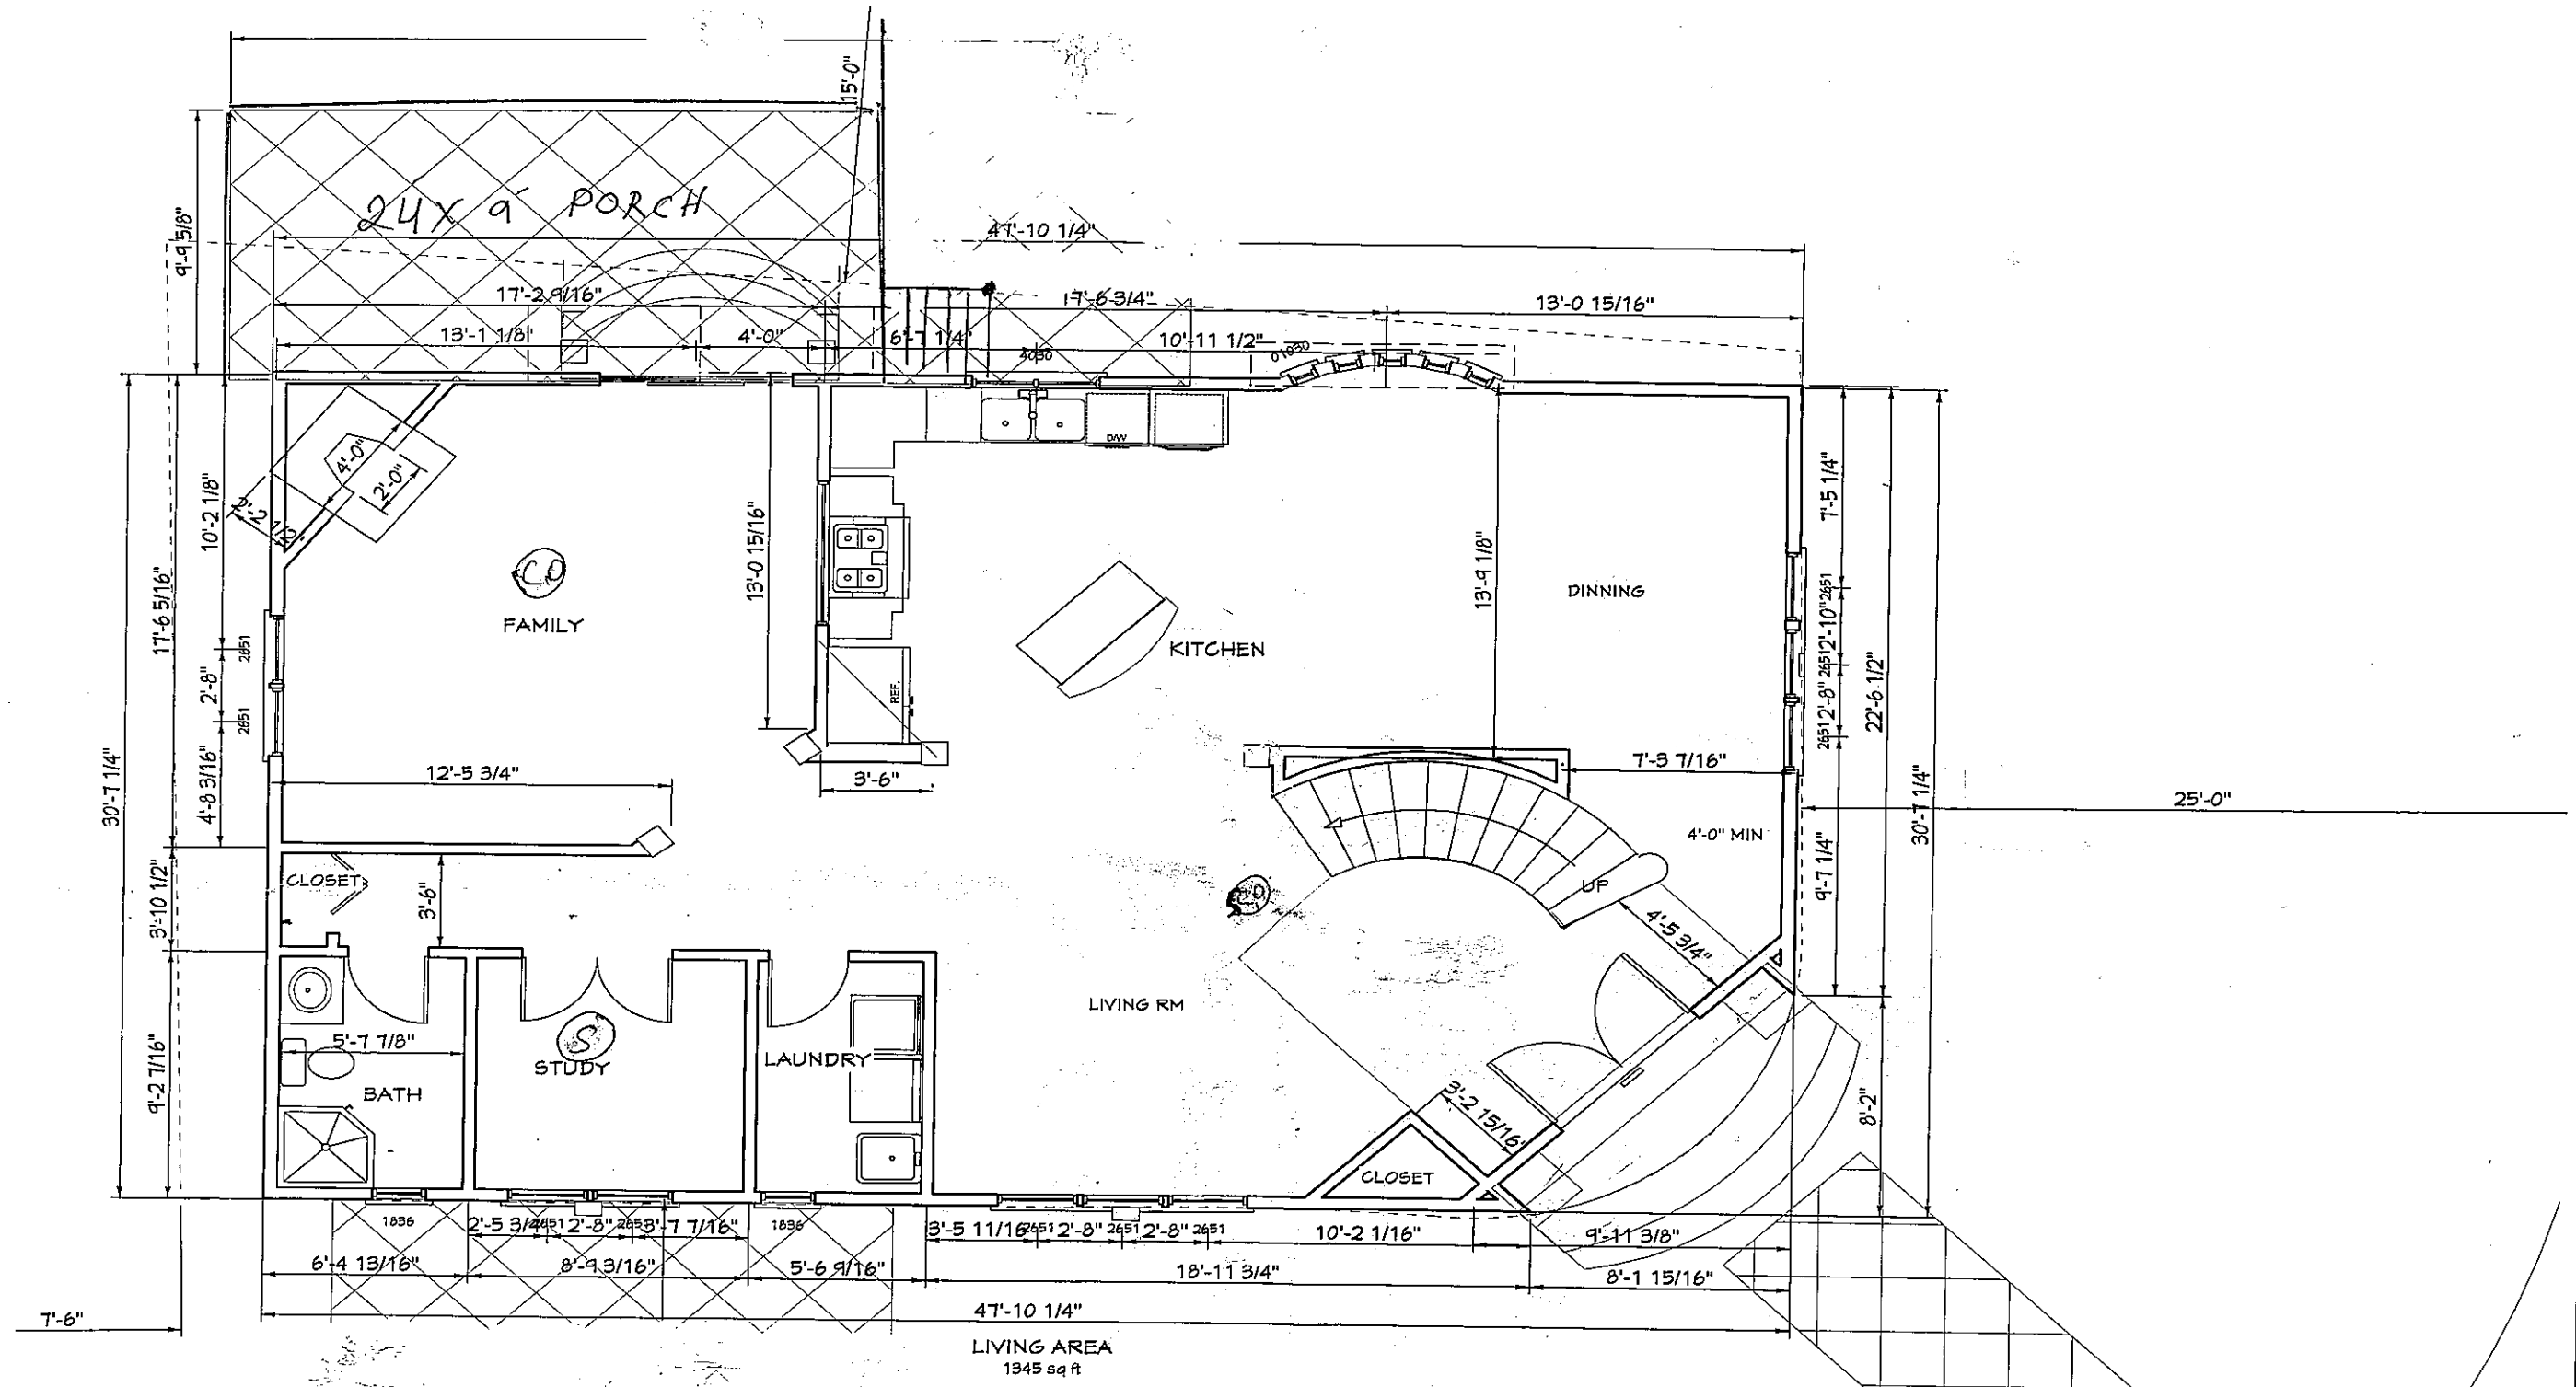


### FIRST FLOOR PLAN

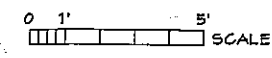


1ST FL 1345 SQ  
2ND FL 1250 SQ  
TOTAL 2595 SQ

**COPYRIGHT NOTICE**  
These designs & drawings are property of Home Plan Designs, protected by the Federal copyright laws, & may not be reproduced, modified, distributed, or used in any other way without the specific written consent of HOME PLAN DESIGNS L.L.C. Plans are for documentation purposes only. No warranty is expressed or implied as to suitability for any other purpose.

To the best of my knowledge these plans are drawn to comply with owners and/or builder's specifications and any changes made on them after printing are made will be done at the owner's and/or builder's expense and responsibility.  
The contractor shall verify all dimensions and enclosed drawings.  
HOME PLAN DESIGNS are not liable for errors once construction has begun. While every effort has been made in the preparation of this plan to avoid mistakes, the maker cannot guarantee against human error.  
The contractor of the job must check all dimensions and other details prior to construction and be solely responsible thereafter.

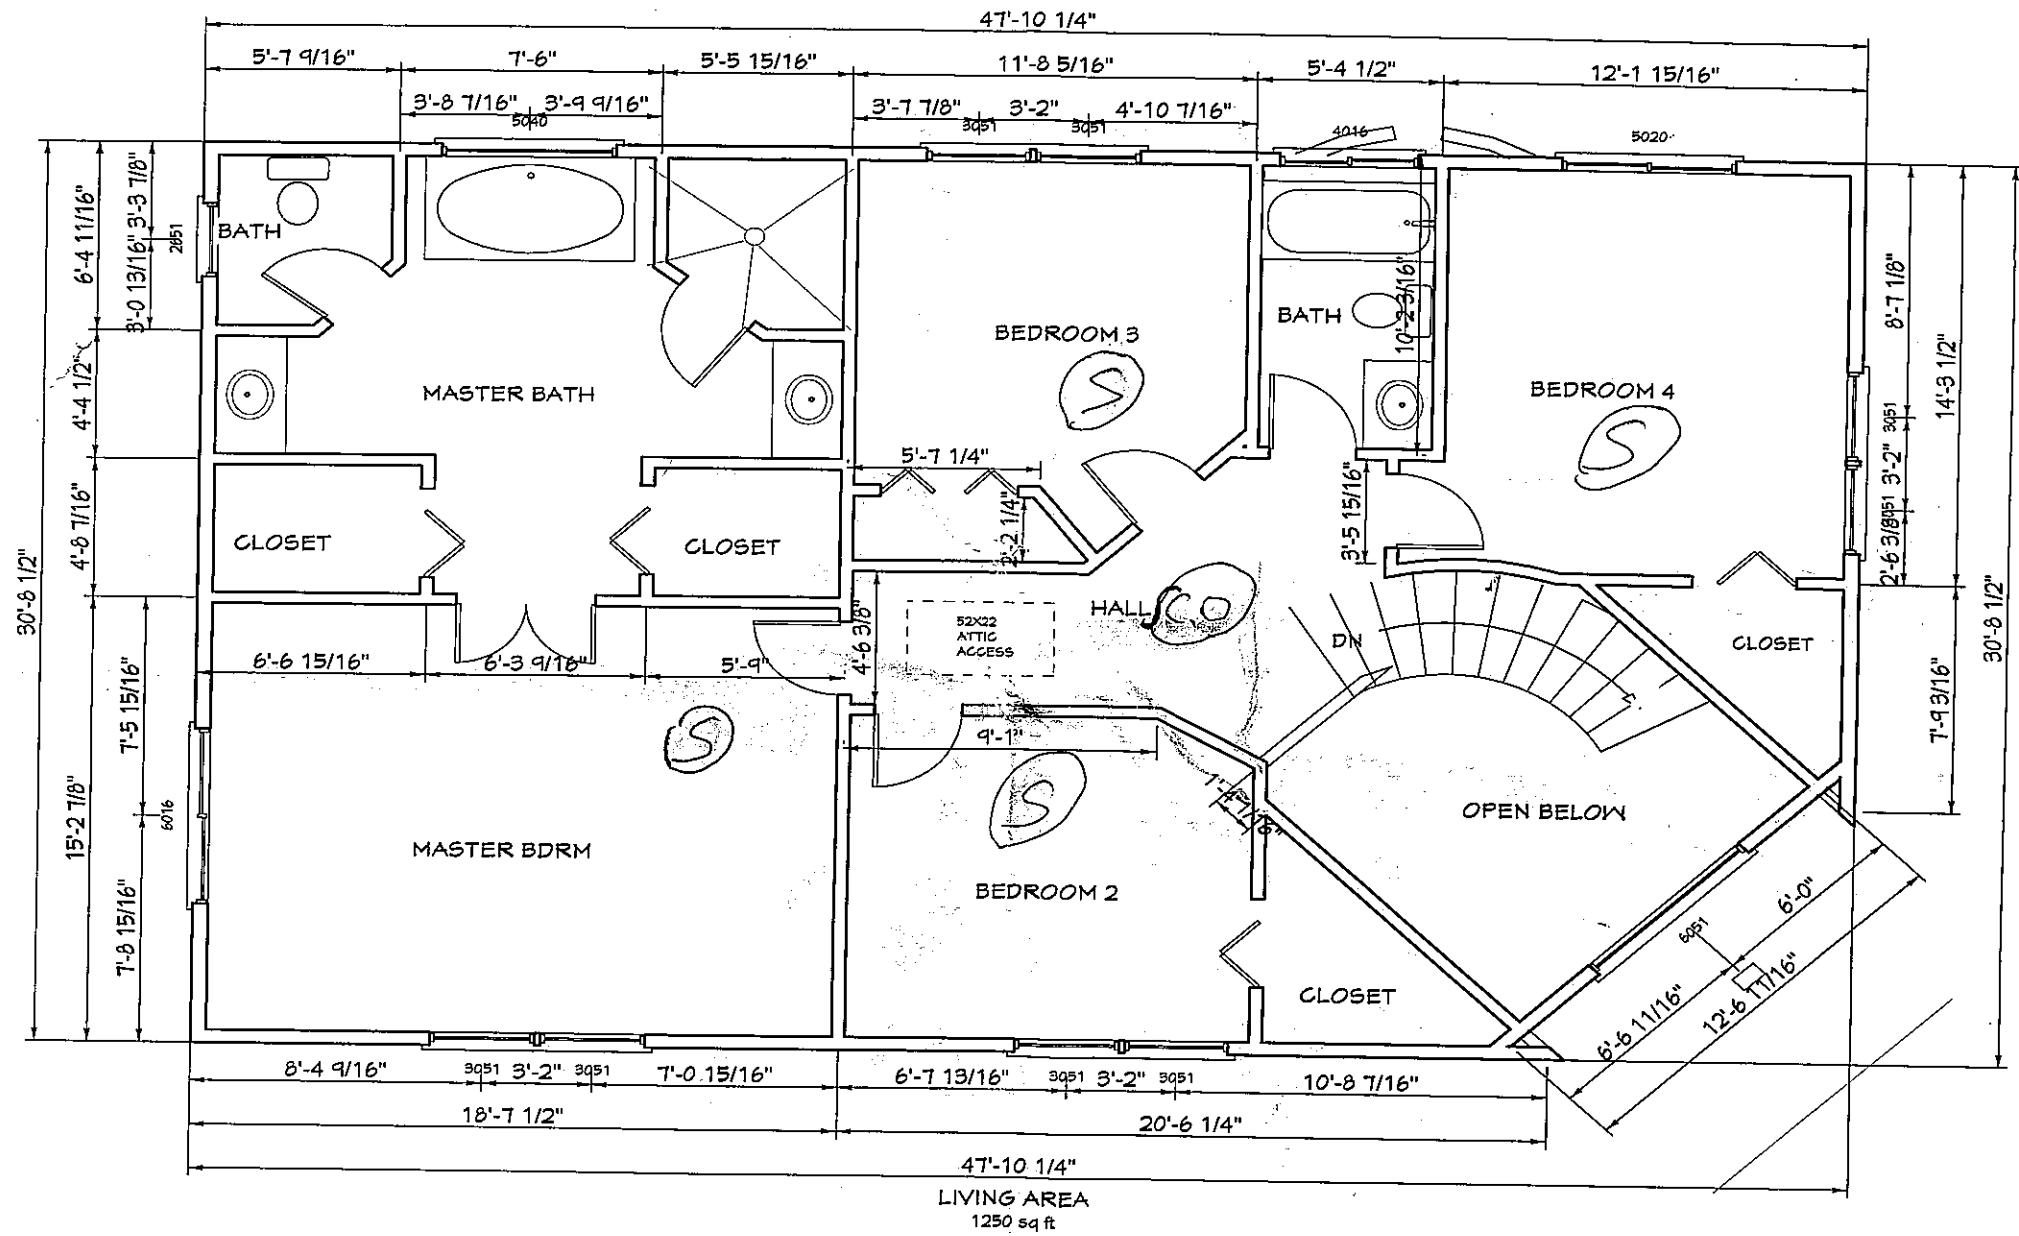


**SECOND FLOOR PLAN**

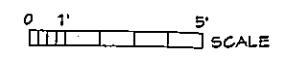

**COPYRIGHT NOTICE**  
 These designs & Drawings are property of Home Plan Designs, protected by the Federal copyright laws, & may not be reproduced, modified, distributed, or used in any other way without the specific written consent of HOME PLAN DESIGNS L.L.C. Plans are for documentation purposes only. No warranty is expressed or implied as to suitability for any other purpose.

To the best of my knowledge these plans are drawn to comply with owners and for builders specifications and any changes made on them after prints are made will be done at the owner's and/or builder's expense and responsibility.  
 The contractor shall verify all dimensions and enclosed drawings.  
 HOME PLAN DESIGNS are not liable for errors once construction has begun. While every effort has been made in the preparation of this plan to avoid mistakes, the maker cannot guarantee against human error.  
 The contractor of the job must check all dimensions and other details prior to construction and be solely responsible thereafter.

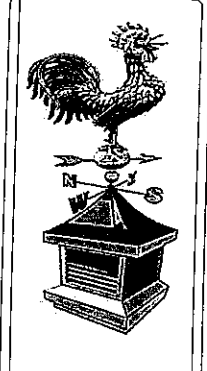

Walk through it

Home Plan Designs  
 Taunton, MA.02780  
 508-823-9201  
 www.HomePlansDrawn.com

Before you build it!

Drawn By:  
 Peter Bowden

Revised:

Date:  
 7/19/12


Scale:  
 1/4"=1'-0"

Sheet:  
 4 / 8

Bany's LLC,  
 20 Burrage Rd  
 Newton, Ma



LEFT ELEVATION FACING BURRAGE RD

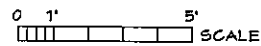

**COPYRIGHT NOTICE**  
 These designs & Drawings are property of Home Plan Designs, protected by the Federal copyright laws, & may not be reproduced, modified, distributed, or used in any other way without the specific written consent of HOME PLAN DESIGNS L.L.C. Plans are for documentation purposes only. No warranty is expressed or implied as to suitability for any other purpose.

To the best of my knowledge these plans are drawn to comply with owners and for builders specifications and any changes made on them after prints are made will be done at the owner's and/or builder's expense and responsibility.

The contractor shall verify all dimensions and enclosed drawings.

HOME PLAN DESIGNS are not liable for errors once construction has begun. While every effort has been made in the preparation of this plan to avoid mistakes, the maker cannot guarantee against human error.

The contractor of the job must check all dimensions and other details prior to construction and be solely responsible thereafter.



Walk through it

Home Plan Designs  
 Taunton, MA.02780  
 508-823-9201  
 www.HomePlansDrawn.com

Before you build it!

Drawn By:  
 Peter Bowden


Revised:

Date:  
 7/19/12

Scale:  
 1/4"=1'-0"

Sheet:  
 7 / 8

Bany's LLC,  
 20 Burrage Rd  
 Newton, Ma

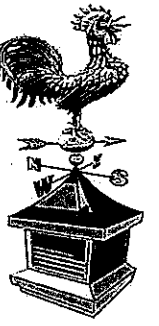

Walk through it

Home Plan Designs  
Taunton, MA.02780  
508-823-9201  
www.HomePlansDrawn.com

Before you  
build it!

Drawn By:  
Peter  
Bowden

Revised:

Date:  
7/19/12


Scale:  
1/4"=1'-0"

Sheet:  
6 / 8


Bany's LLC,  
20 Burrage Rd  
Newton, Ma



FRONT ELEVATION

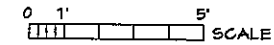

LEFT ELEVATION

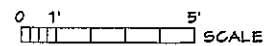

**COPYRIGHT NOTICE**  
These designs & Drawings are property of Home Plan Designs, protected by the Federal copyright laws, & may not be reproduced, modified, distributed, or used in any other way without the specific written consent of HOME PLAN DESIGNS L.L.C. Plans are for documentation purposes only. No warranty is expressed or implied as to suitability for any other purpose.


To the best of my knowledge these plans are drawn to comply with owners and for builder's specifications and any changes made on them after prints are made will be done at the owner's and/or builder's expense and responsibility.

The contractor shall verify all dimensions and enclosed drawings. HOME PLAN DESIGNS are not liable for errors once construction has begun. While every effort has been made in the preparation of this plan to avoid mistakes, the maker cannot guarantee against human error.

The contractor of the job must check all dimensions and other details prior to construction and be solely responsible thereafter.



PROPOSED ↑ GARAGE DOOR

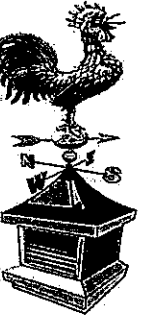

Walk through it

Home Plan Designs  
Taunton, MA.02780  
508-823-4201  
www.HomePlansDrawn.com

Before you build it!

Drawn By:  
Peter  
Bowden

Revised:

Date:  
7/19/12

Scale:  
1/4"=1'-0"

Sheet:  
8 / 8

**COPYRIGHT NOTICE**  
These designs & drawings are property of Home Plan Designs, protected by the Federal copyright laws, & may not be reproduced, modified, distributed, or used in any other way without the specific written consent of HOME PLAN DESIGNS L.L.C. Plans are for documentation purposes only. No warranty is expressed or implied as to suitability for any other purpose.

To the best of my knowledge these plans are drawn to comply with owners and for builders specifications and any changes made on them after prints are made will be done at the owner's and/or builder's expense and responsibility.  
  
The contractor shall verify all dimensions and enclosed drawings.  
  
HOME PLAN DESIGNS are not liable for errors once construction has begun. While every effort has been made in the preparation of this plan to avoid mistakes, the maker cannot guarantee against human error.  
  
The contractor of the job must check all dimensions and other details prior to construction and be solely responsible thereafter.

**Bany's LLC,**  
**20 Burrage Rd**  
**Newton, Ma**