



PHOTOMETRIC STATISTICS

Description	Symbol	Avg	Max	Min	Max/Min	Avg/Min
PARKING LOT	+	3.1 fc	8.8 fc	0.8 fc	9.9:1	3.4:1

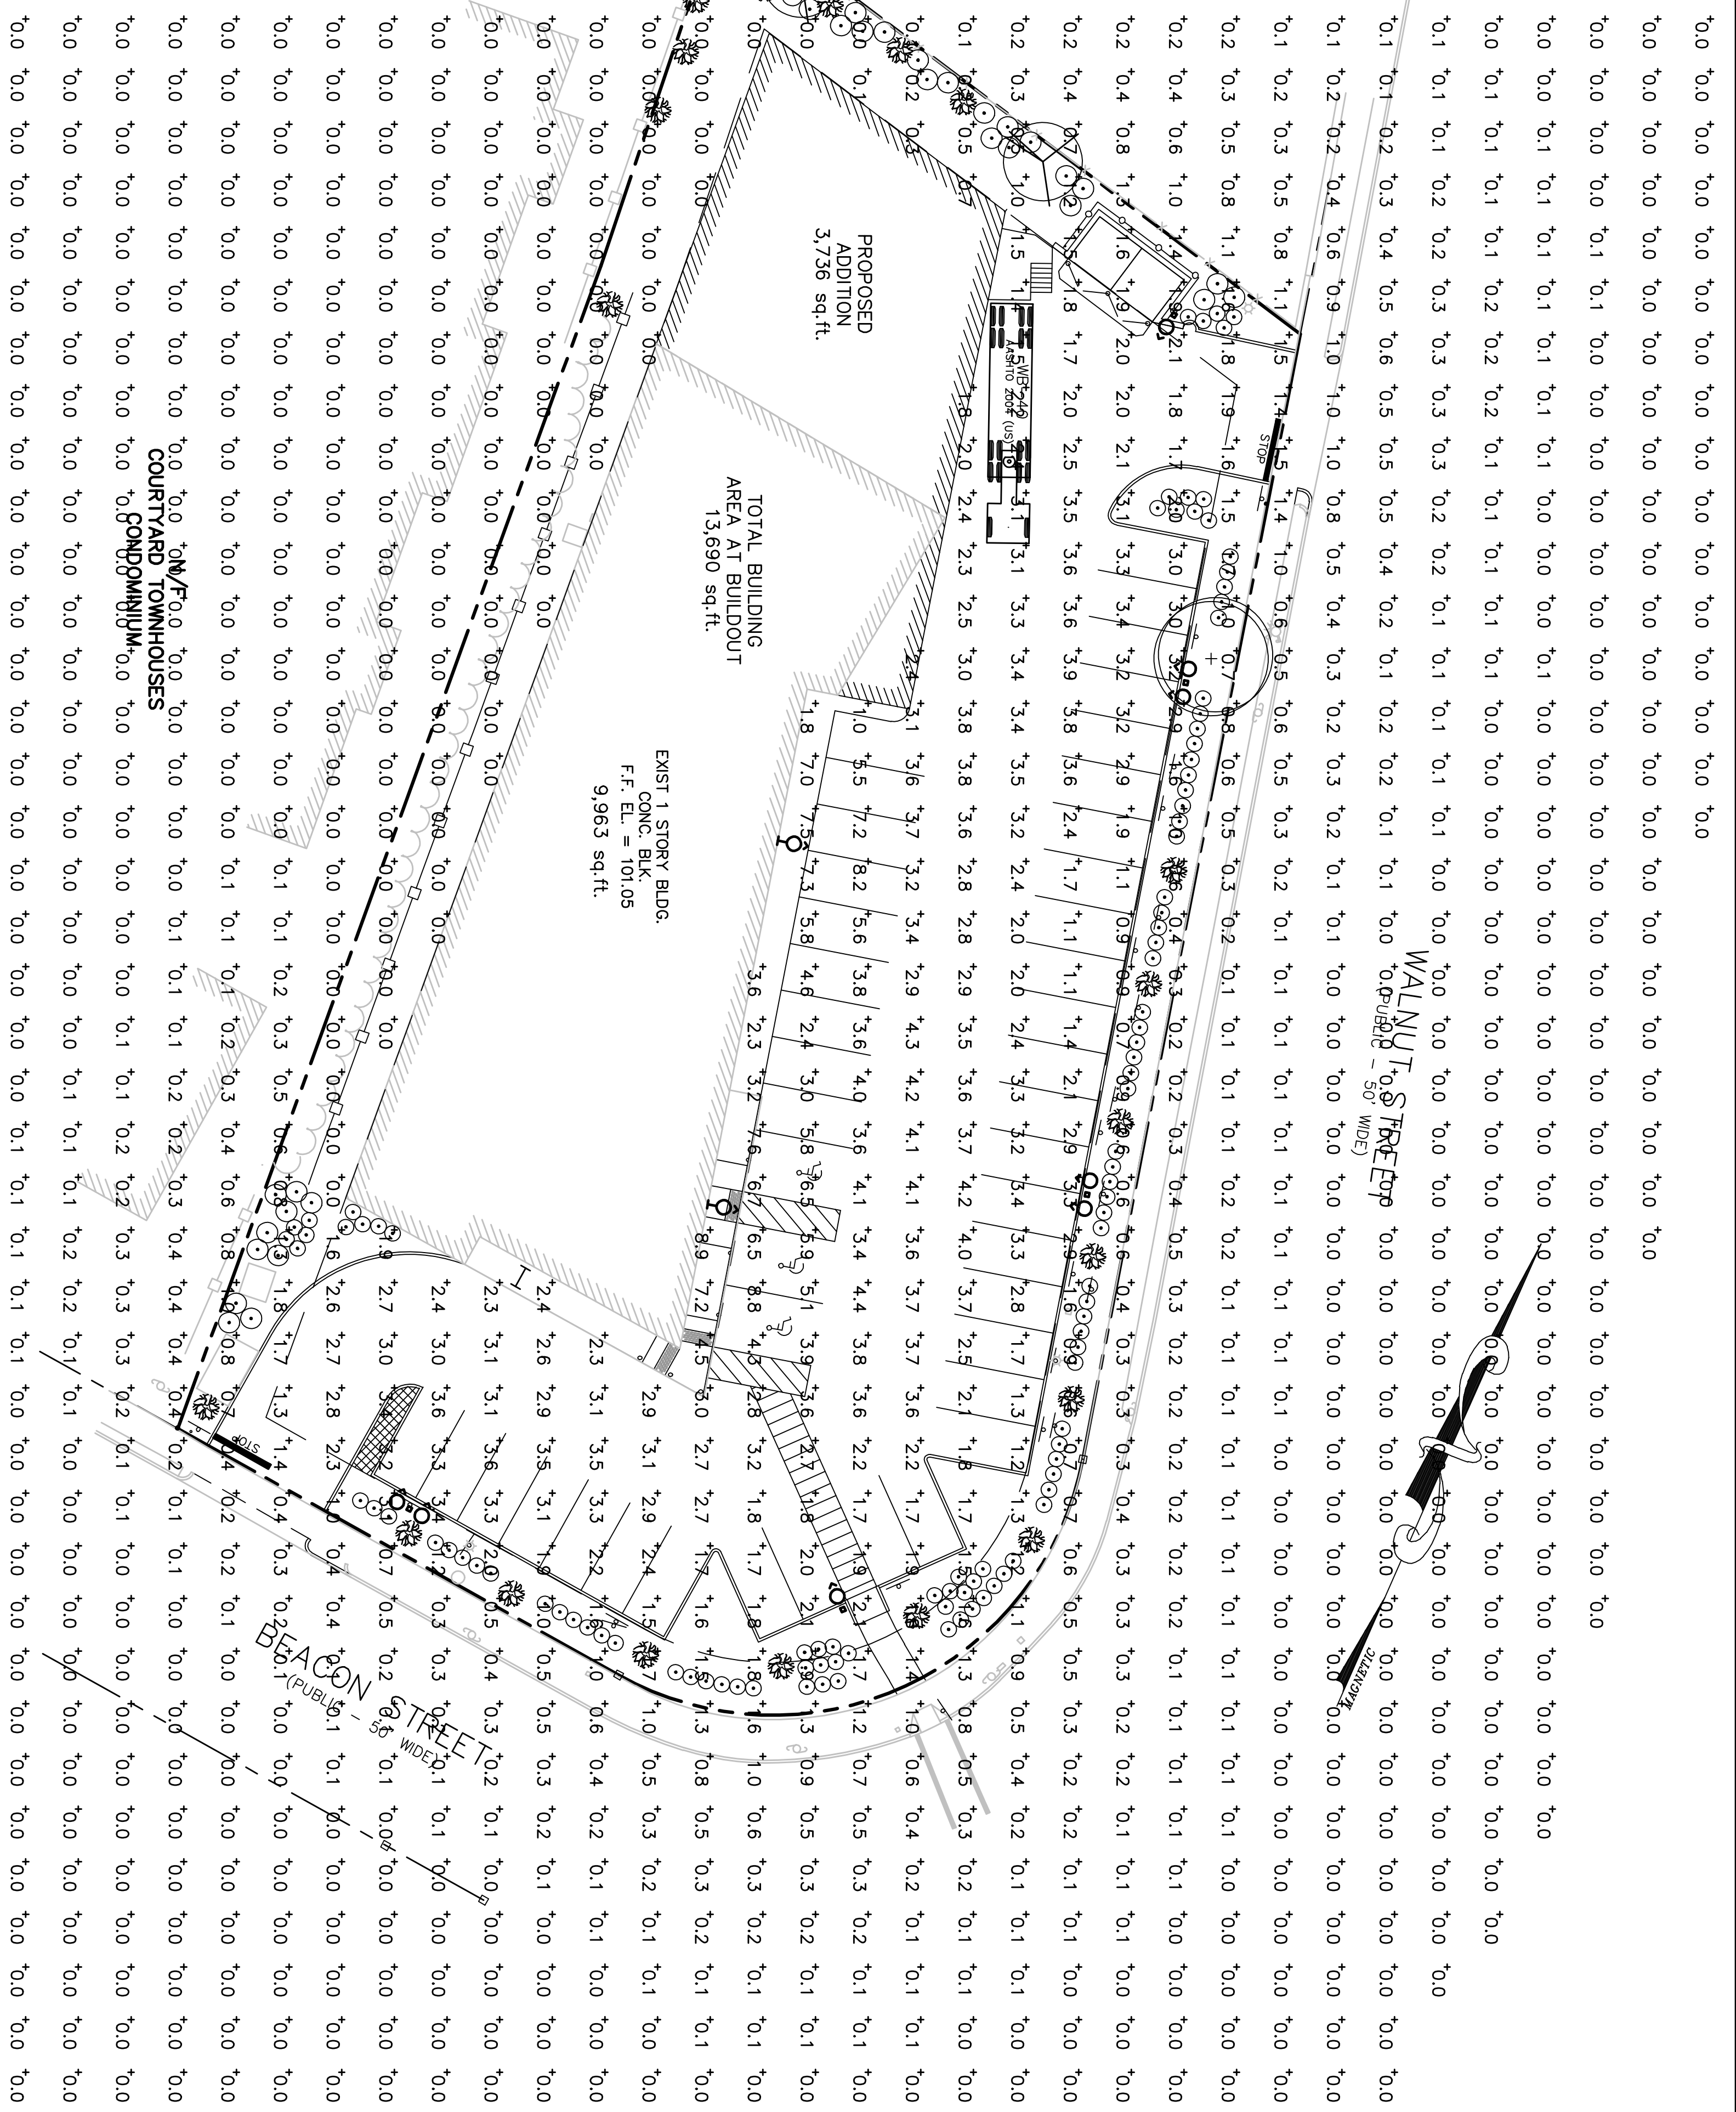

LIGHTING FIXTURE SCHEDULE

SYMBOL	DESCRIPTION	LAMPS			INPUT VA	NAME	MANUFACTURER	MOUNTING	INITIAL LUMENS	TOTAL LIGHT LOSS FACTOR	NOTES
		NO.	TYPE	WATTS							
⊙	SINGLE POLE MOUNTED PULSE START METAL HALIDE AREA FIXTURE WITH FORWARD THROW SEGMENTED OPTICS	1	PULSE START METAL HALIDE	250	275	LUMARK	(1) WPT-4S-250	SINGLE FIXTURE ON 30' LUMARK POLE AND WALLMOUNTS STANDARD FOUNDATION (2'-6" MIN ABOVE FINISHED GRADE)	22000	0.68	PROVIDE WITH WALL MOUNT BRACKET
⊙	TWIN POLE MOUNTED PULSE START METAL HALIDE AREA FIXTURE WITH FORWARD THROW, BACK LIGHT REDUCING, SEGMENTED OPTICS	2	PULSE START METAL HALIDE	250	550	LUMARK	(2) WPT-SL-250	TWIN FIXTURES ON 30' LUMARK POLE AND WALLMOUNTS STANDARD FOUNDATION (2'-6" MIN ABOVE FINISHED GRADE)	22000 (PER FIXTURE)	0.68	ROTATE OPTICS IN BOTH FIXTURES SO BOTH ARE AIMED FORWARD (AS INDICATED WITH ARROWS)
⊙	SINGLE WALL MOUNTED PULSE START METAL HALIDE AREA FIXTURE WITH TYPE IV (FORWARD THROW) SEGMENTED OPTICS	1	PULSE START METAL HALIDE	250	275	LUMARK	(1) WPT-4S-250	SINGLE FIXTURE WALL MOUNTED 15'-0"	22000	0.68	PROVIDE WITH WALL MOUNT BRACKET

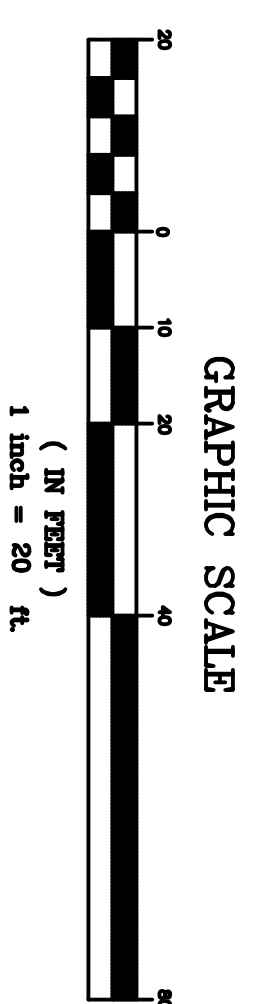

SCALE	1" = 20'
DRAWN BY	BA
DATE	4/26/2012
APPROVED	CS-2002

JOB NO.	WALG 1106
SHEET	8 OF 16

ASSESSOR'S MAP 64 BLOCK 3 LOTS 10, 11 & 12
 1101 BEACON STREET
 NEWTON, MA

PHOTOMETRIC PLAN

PREPARED FOR:
WALGREEN'S REAL ESTATE
 106 MILMOT ROAD
 DEERFIELD, IL 60015-5105

ALL DIMENSIONS MUST BE VERIFIED BY THE CONTRACTOR AND OWNER. MOST DISCREPANCIES BEFORE PROCEEDING WITH THE WORK.

DATE	NO.	REVISIONS	BY

Pennoni
 PENNONI ASSOCIATES INC.
 CONSULTING ENGINEERS