


ROLAND STREET

RECEIVED
 Newton City Clerk
 2012 APR 10 PM 12:30
 David A. Olson, CMC
 Newton, MA 02459

<p>A-1</p>	<p>Drawing Title MUDROOM ADDITION FIRST FLOOR PLAN</p> <p>Drawing Scale 1/8" = 1'-0" Date issued 01.27.12</p>	<p>Ostrovskaya Residence 14 Roland Street Newton, MA</p>	
-------------------	---	--	--

1 PROPOSED ROOF PLAN
SCALE: 1/4" = 1'-0"

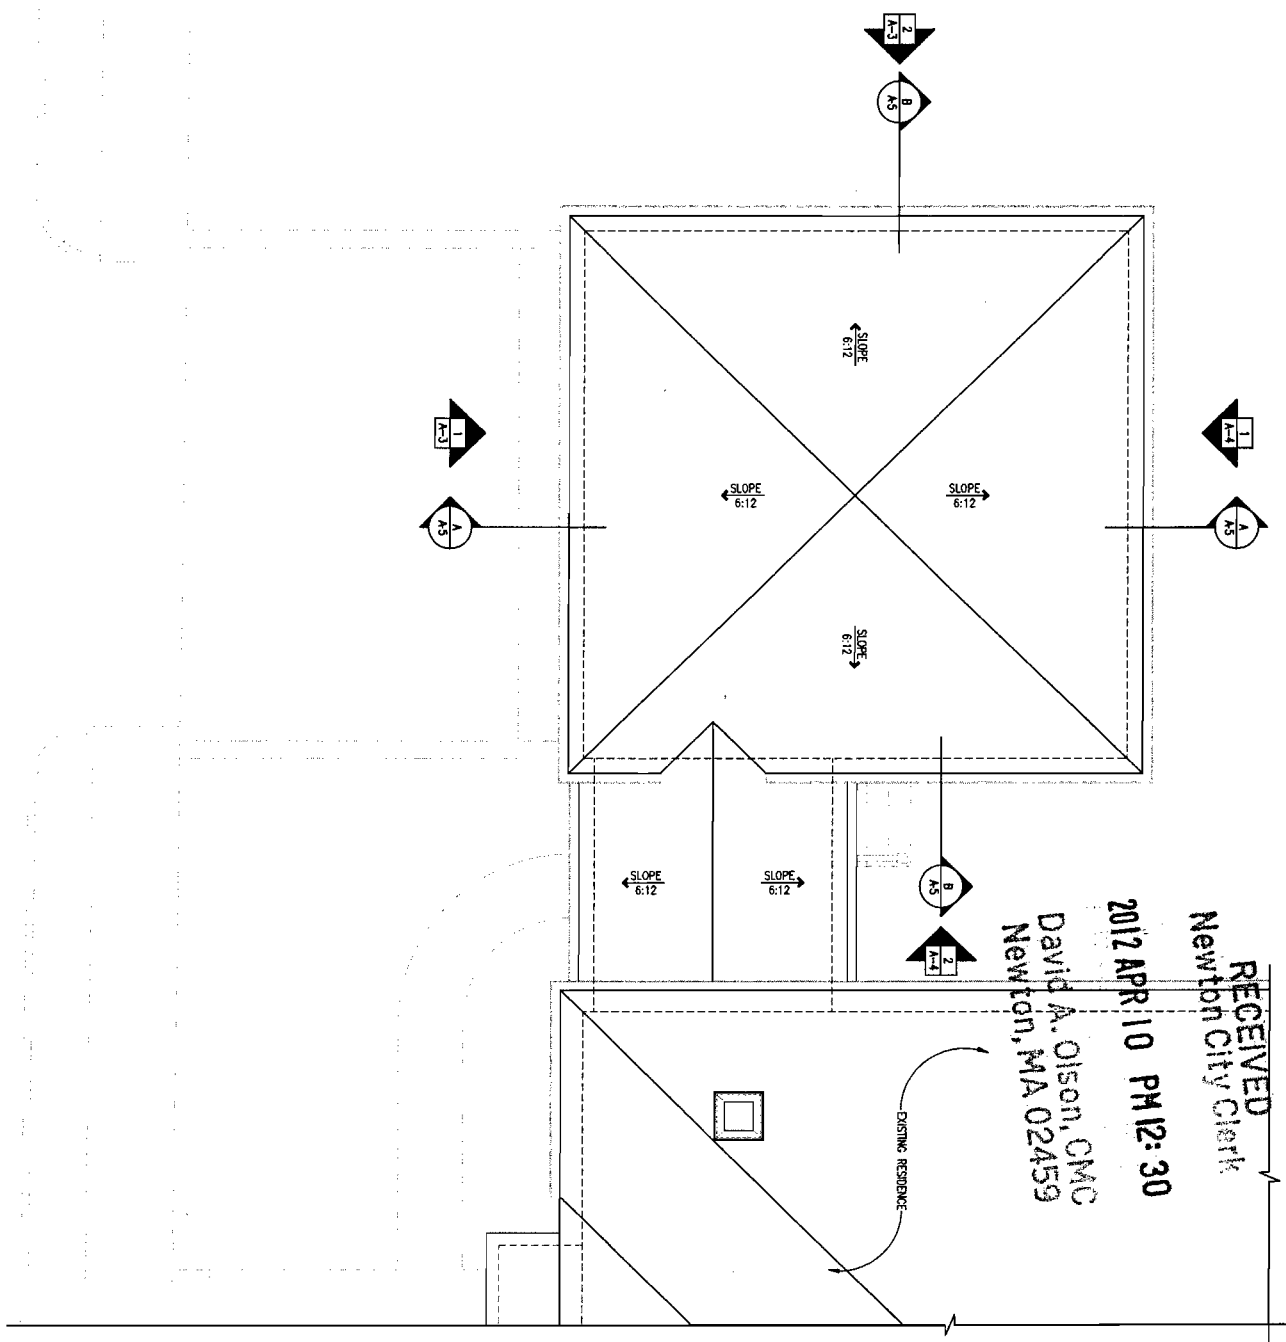

RECEIVED
 Newton City Clerk
 2012 APR 10 PM 12:30
 David A. Olson, OMC
 Newton, MA 02459

<p>A-2</p>	<p>Drawing Title PROPOSED ROOF PLAN</p> <p>Drawing Scale 1/4" = 1'-0"</p>	<p>Project Number: 10003 Date Issued: 4.20.10 Revised:</p>	<p>Ostrovskaya Residence 14 Roland Street Newton, Massachusetts</p>	<p>robertsarchitecture.com</p> <p>ROBERTS architecture + design</p> <p>25 Rockview Street Newton, MA 02130 617-233-9033</p>
-------------------	--	--	--	---


RECEIVED
Newton City Clerk


A-3
APR 10 PM 12:30

David A. Olson, CMC
Newton, MA 02459

Drawing Scale 1 / 8" = 1'-0"
Date Issued 01.27.12

Drawing Title
**MUDROOM ADDITION
FRONT ELEVATION**

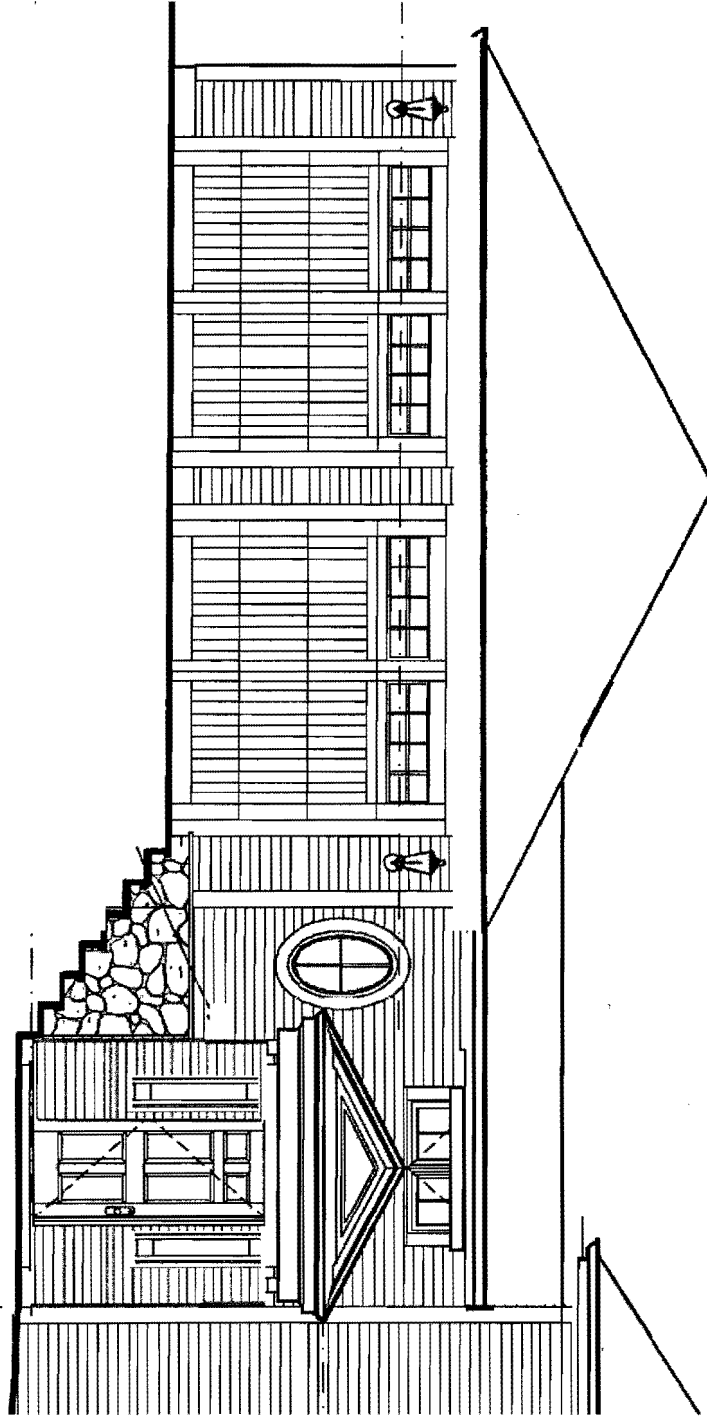

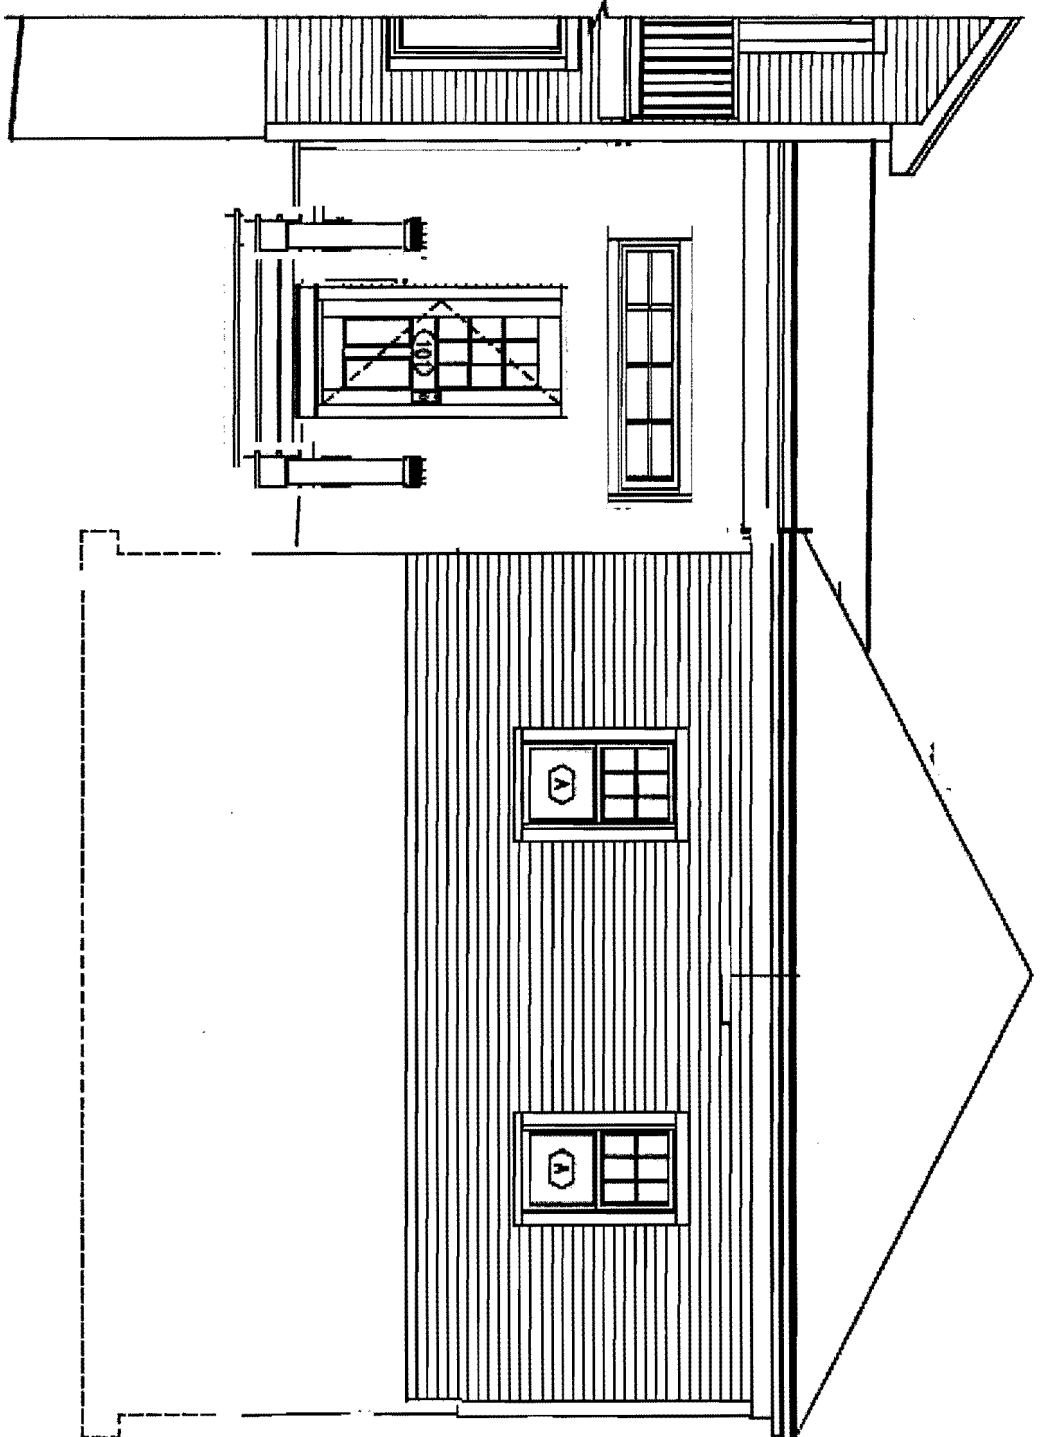


David A. Olson, CMC
Newton, MA 02459

2012 APR 10 PM 12:30

RECEIVED
Newton City Clerk

Drawing Title
MUDROOM ADDITION
REAR ELEVATION

Drawing Scale 1 / 8" = 1'-0"
Date Issued 01.27.12

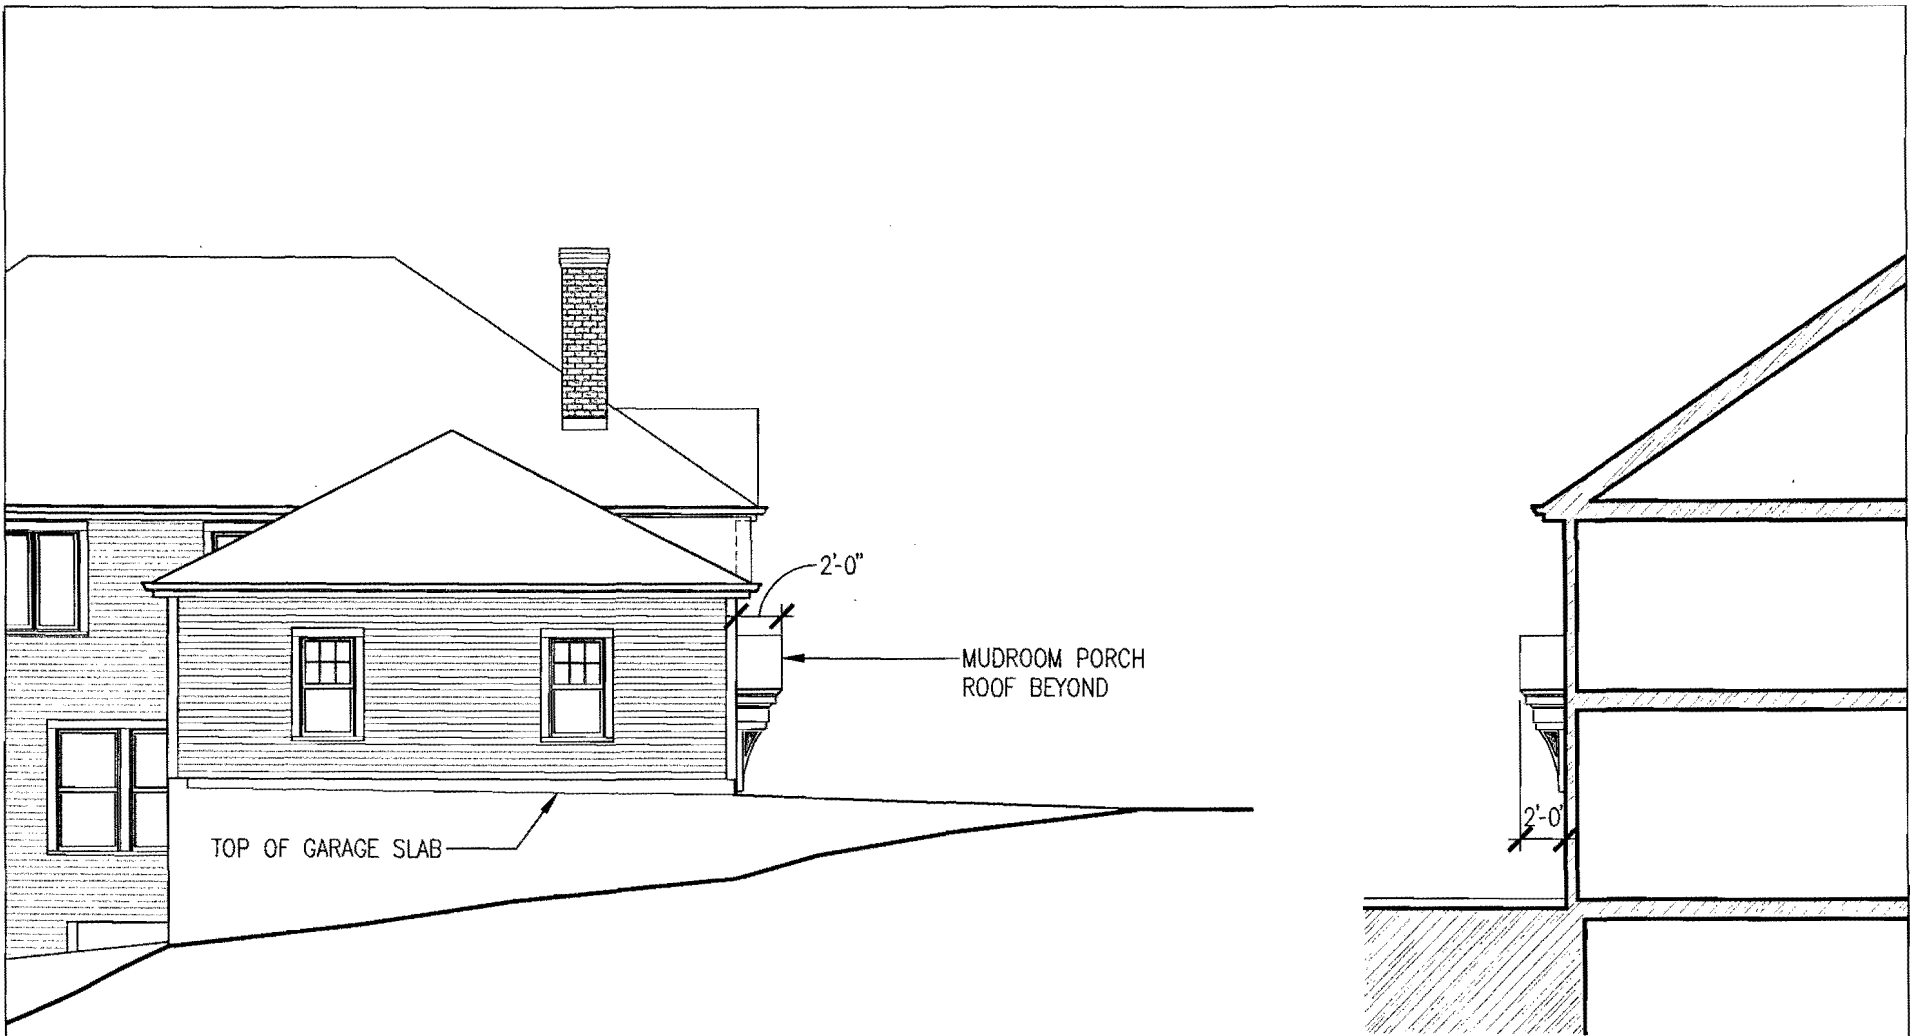

PARTIAL LEFT ELEVATION

PARTIAL RIGHT ELEVATION

David A. Olson, CMC
 Newton, MA 02459

RECEIVED
 Newton City Clerk
 2012 APR 10 PM 12:30

A-5


Drawing Title MUDROOM ADDITION
 LEFT AND RIGHT ELEVATIONS AT PORCH ROOF
 OPTION 2

Drawing Scale 1/8" = 1'-0"
 Date Issued 01.27.12

Ostrovskaya Residence
 14 Roland Street
 Newton, MA


INSPECTIONAL SERVICES DEPARTMENT

I hereby certify that the lot corners and lot lines of the premises covered by this survey record, and the existing, proposed and finished grades (required at time of Certificate of Occupancy, when grades are shown on plot plan submitted with building permit application), dimensions, elevations, offsets and locations of existing buildings, if any, thereon, and of the proposed building(s) covered by the permit referred to in this survey record are correctly shown on the plan below, and that the same comply with the applicable provisions of the City of Newton Revised Zoning Ordinance.

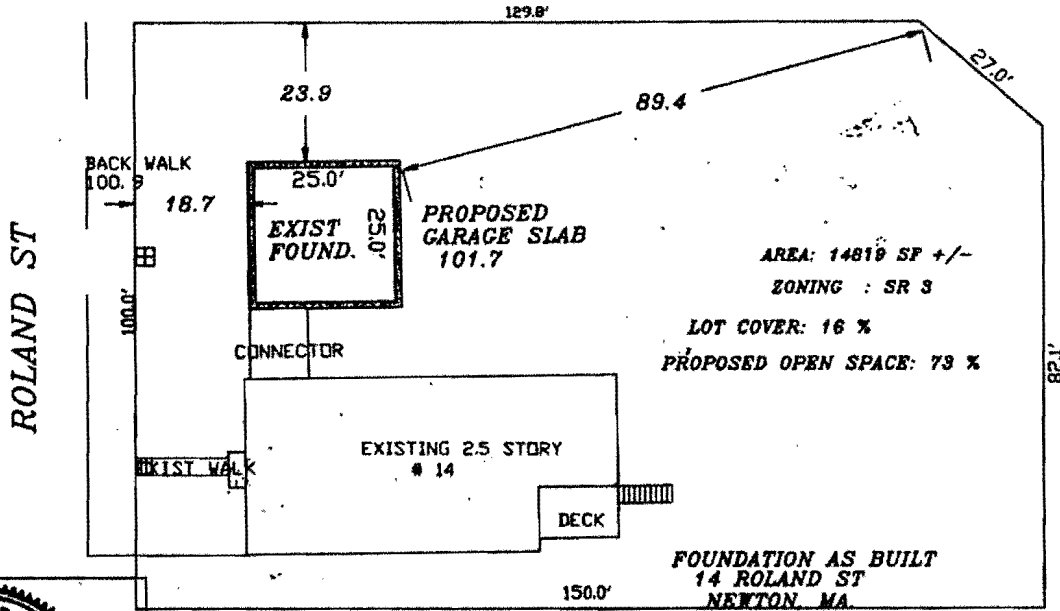

SCALE: 1 IN = 30 FT

ESSEX ENG. & SURVEY
 PO BOX 60682 NEWTON LOWER FALLS
 MA 02458-0628
 617-797-7942
 FAX 617-683-6307
 FRANK.IEBBA@GMAIL.COM

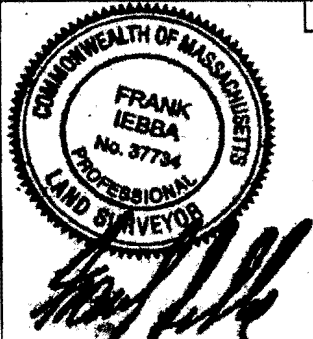

Stamp

**PLOT PLAN
 SURVEYOR'S AFFIDAVIT**

The above statement is made and subscribed to under the penalties of perjury.

Signature of Land Surveyor

Registration No.

Land Surveyor: _____

Address: _____ Phone: _____

David A. Olson, DMC
 Newton, MA 02459

2012 APR 10 PM 12:30

RECEIVED
 Newton City Clerk