


FOURTH LEVEL FINISHED ATTIC, EXISTING w/ NEW CLOSETS

UNIT #2 - LEVEL 4
FLOOR AREA ABOVE 5' 6\"/>

A. 28' x 9.67'	= 271 sf
B. 9' x 6'	= 54 sf
C. 4.75' x 6.75'	= 32 sf
357 sf	

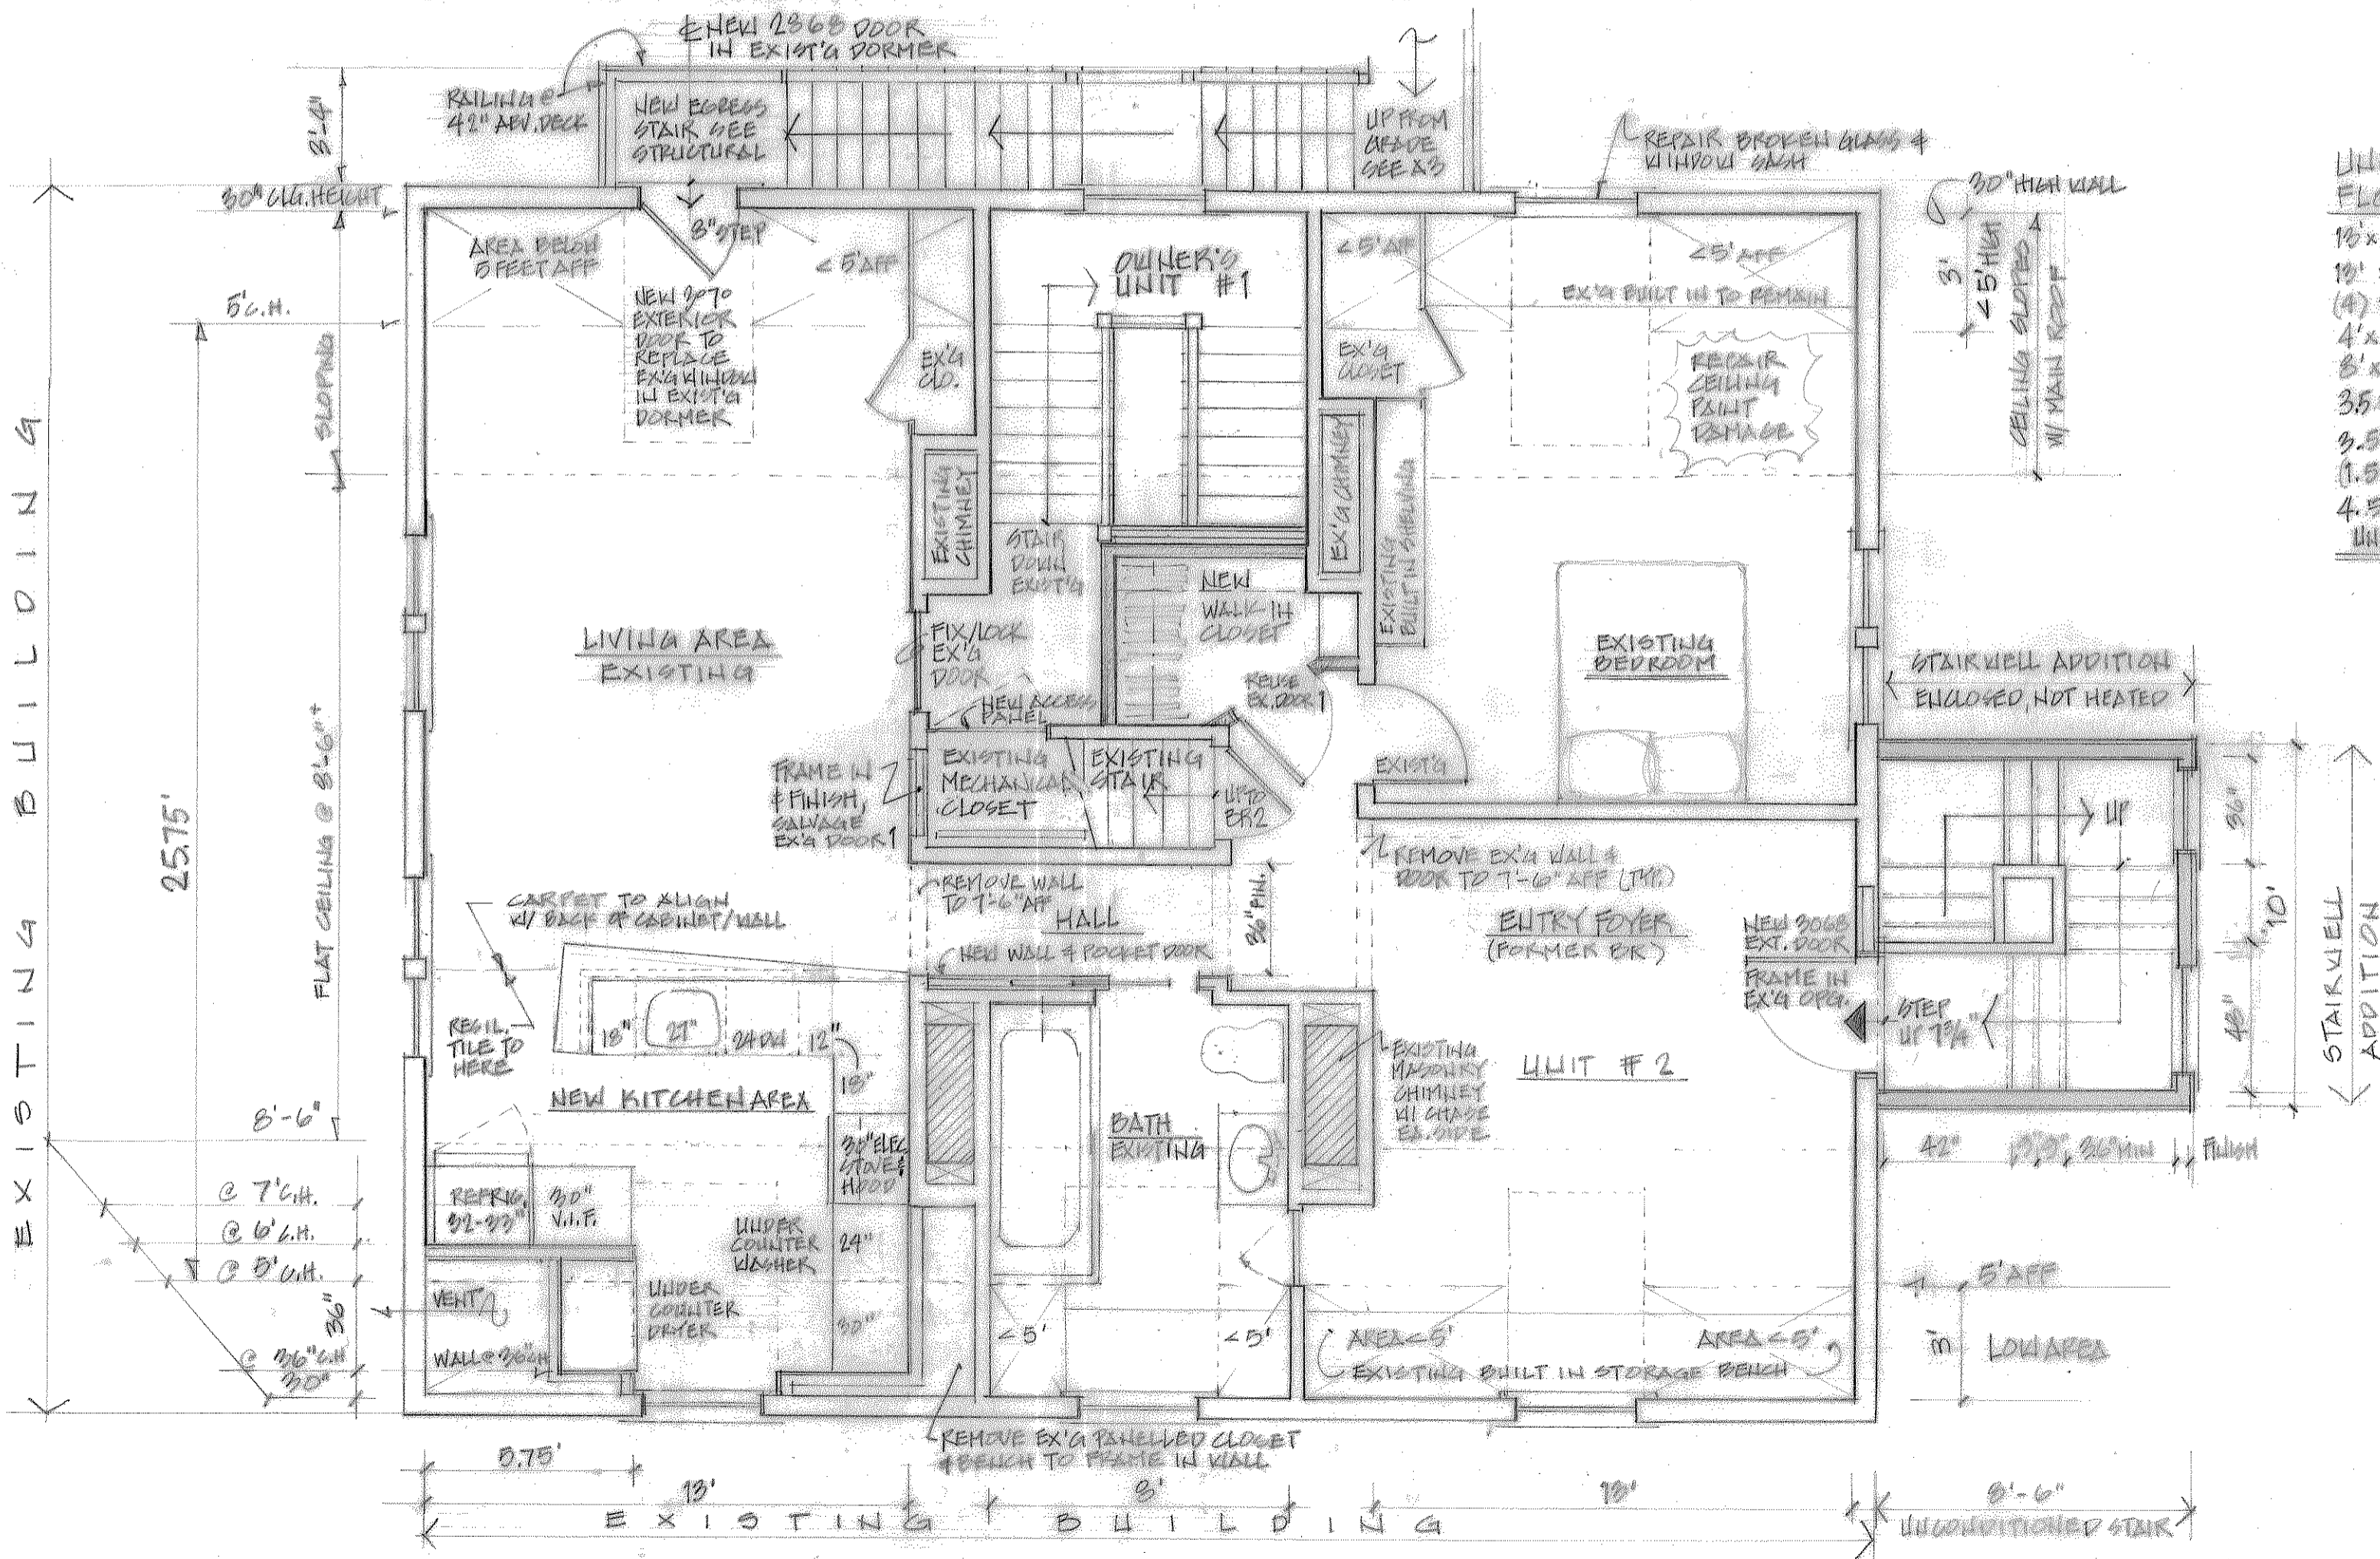

UNIT #2 - LEVEL 3
FLOOR AREA ABOVE 5' 6\"/>

18' x 25.75'	394.75 sf
10' x 20.75'	207.5 sf
(4) 3.5' x 3' NODS	42 sf
4' x 3' BATH W/D	12 sf
8' x 8' BATH T/S	64 sf
3.5' x 12.5' HALL	43.75 sf
3.5' x 3.5' HALL + STAIR	12.25 sf
(1.5' x 2) + 1.75' x 2'	8.25 sf
4.5' x 6' HALL CLO	18.5 sf
UNFIN. CKT - 7 sf (7) sf	7 sf
653.5 sf	

THIRD LEVEL FLOOR PLAN SHOWING NEW EGRESS

1/4" = 1'-0"



FARNSWORTH APARTMENT
 79 PERKINS STREET WEST NEWTON MA
 LAUREL FARNSWORTH, OWNER

THIRD & FOURTH
LEVEL FLOOR
PLANS

DATE: 3.30.17

SCALE:
1/4" = 1'-0"

A1

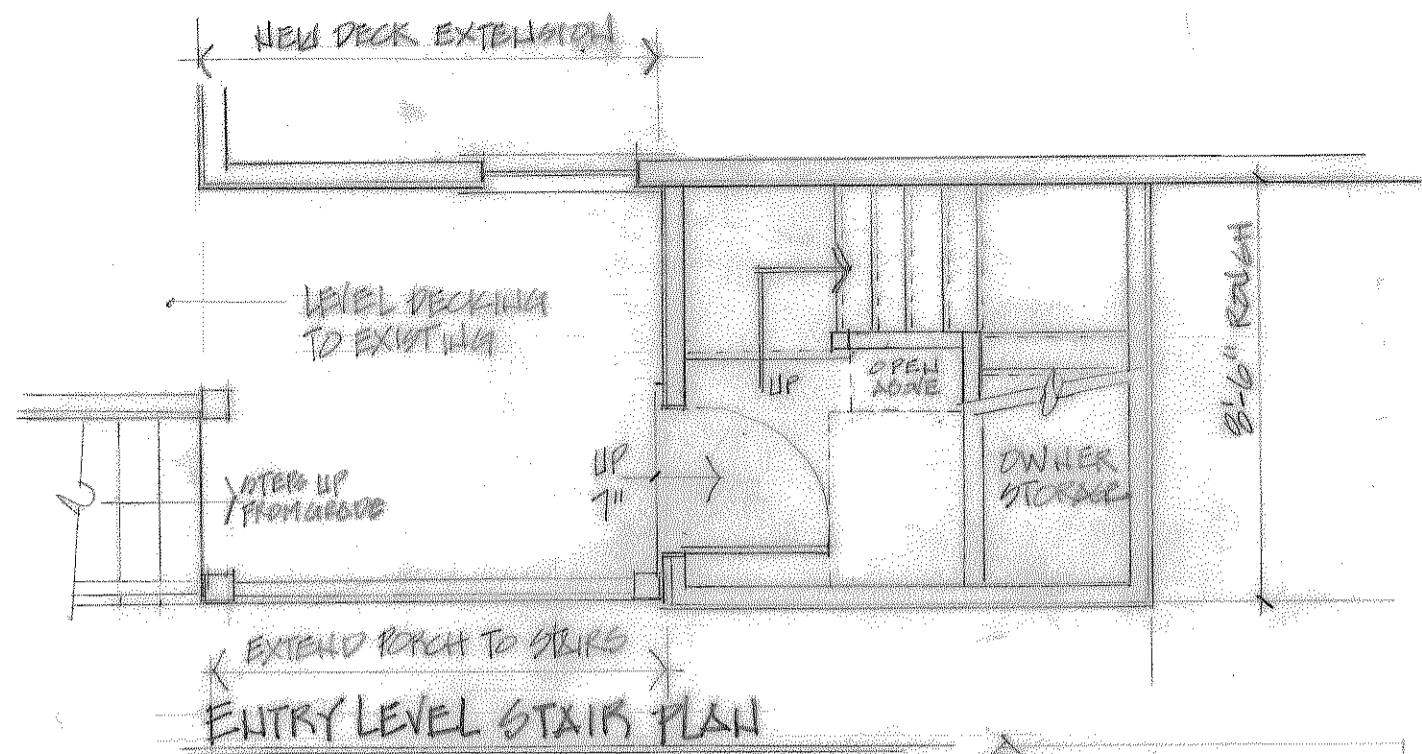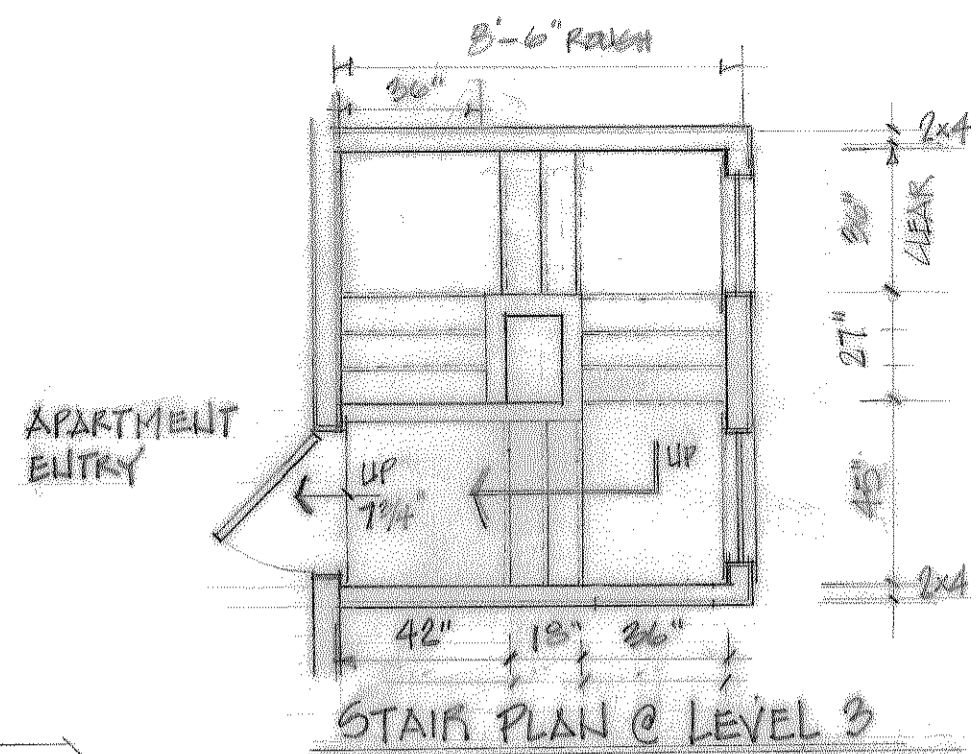


FARNSWORTH APARTMENT
 73 PERKINS STREET WEST NEWTON MA
 LAUREL FARNSWORTH, OWNER

ELEVATIONS,
 STAIR PLANS


DATE: 8.30.17

SCALE:
 1/4" = 1'-0"

A2

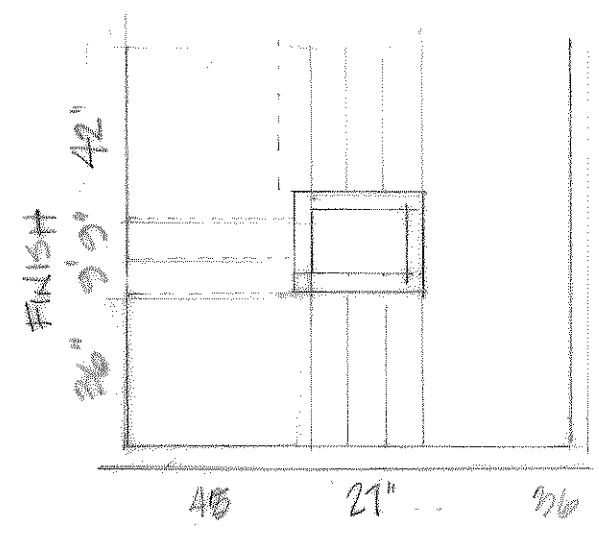

4 RISERS @ 7 3/4" = 31"
 3 RISERS @ 7 3/4" = 23 1/4"
 5 RISERS @ 7 3/4" = 38 1/4"

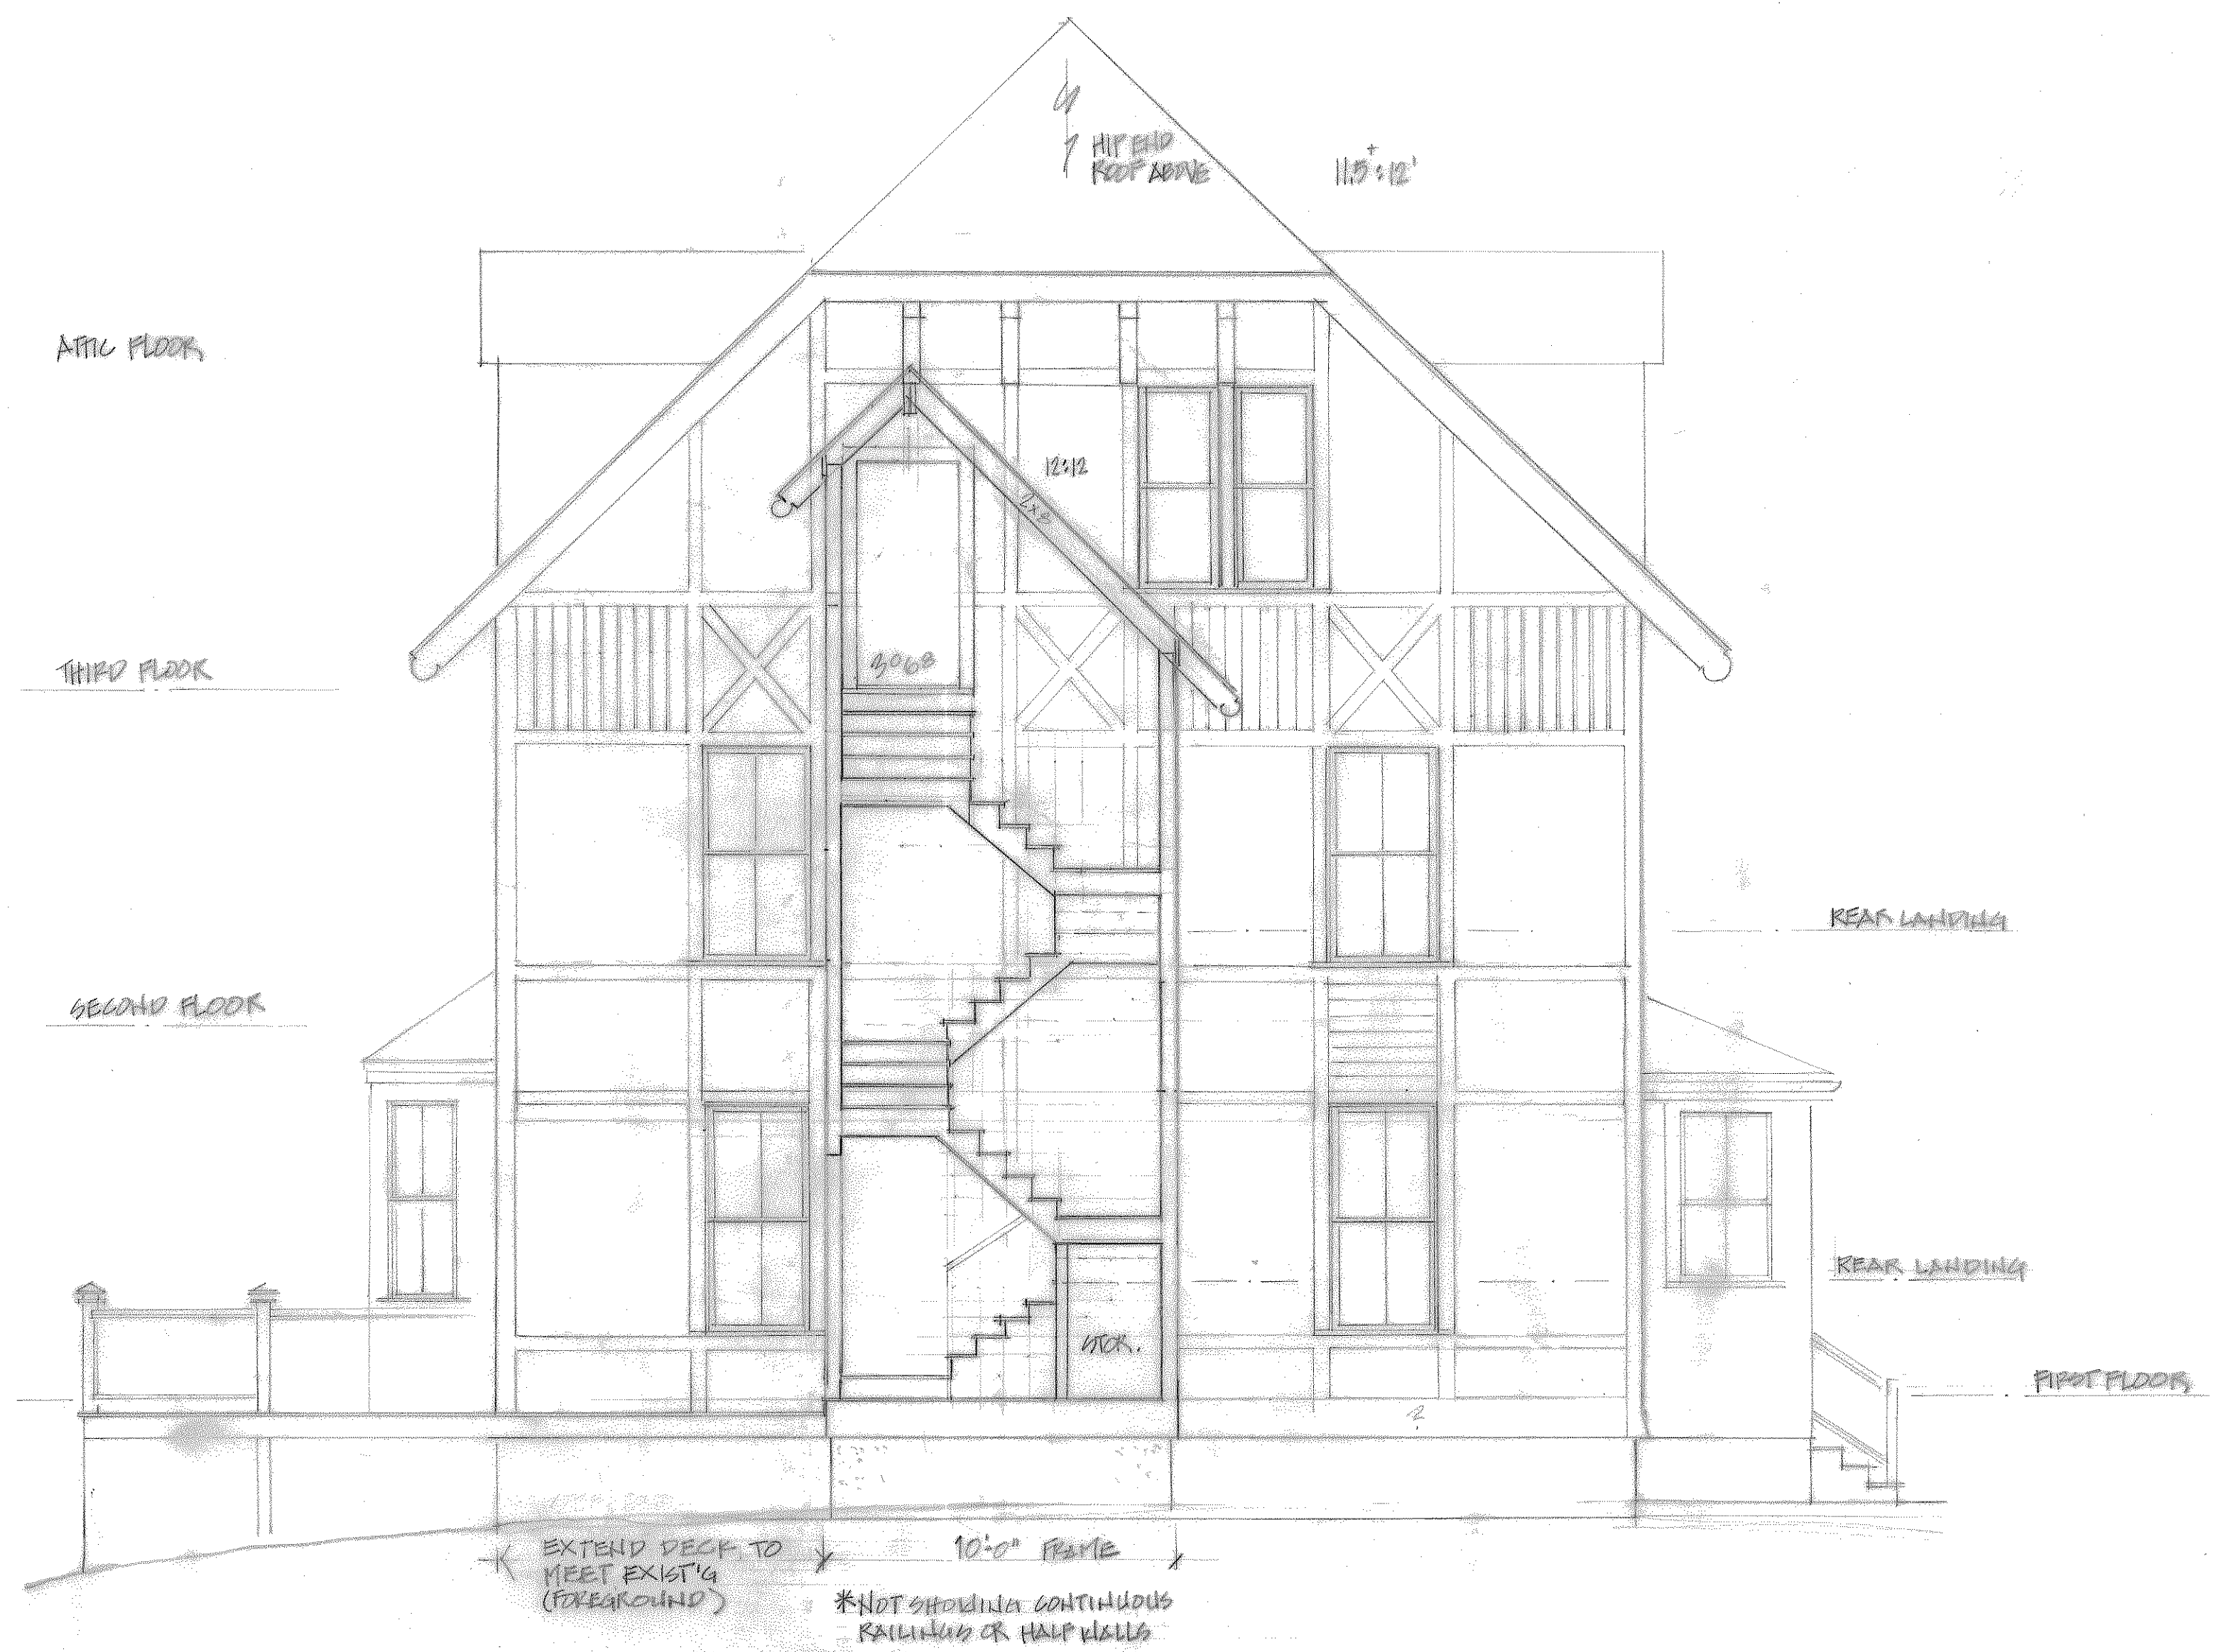

WEST ELEVATION / SECTION @ STAIRS

SCALE 1/4" = 1'-0"
 73 PERKINS ST. WEST NEWTON
 FARNSWORTH 7.2016

FARNSWORTH APARTMENT
 73 PERKINS STREET, WEST NEWTON, MA
 LAUREL FARNSWORTH, OWNER

ENCLOSED
 STAIR SECTION

DATE: 8.30.17

SCALE
 1/4" = 1'-0"

A3

