
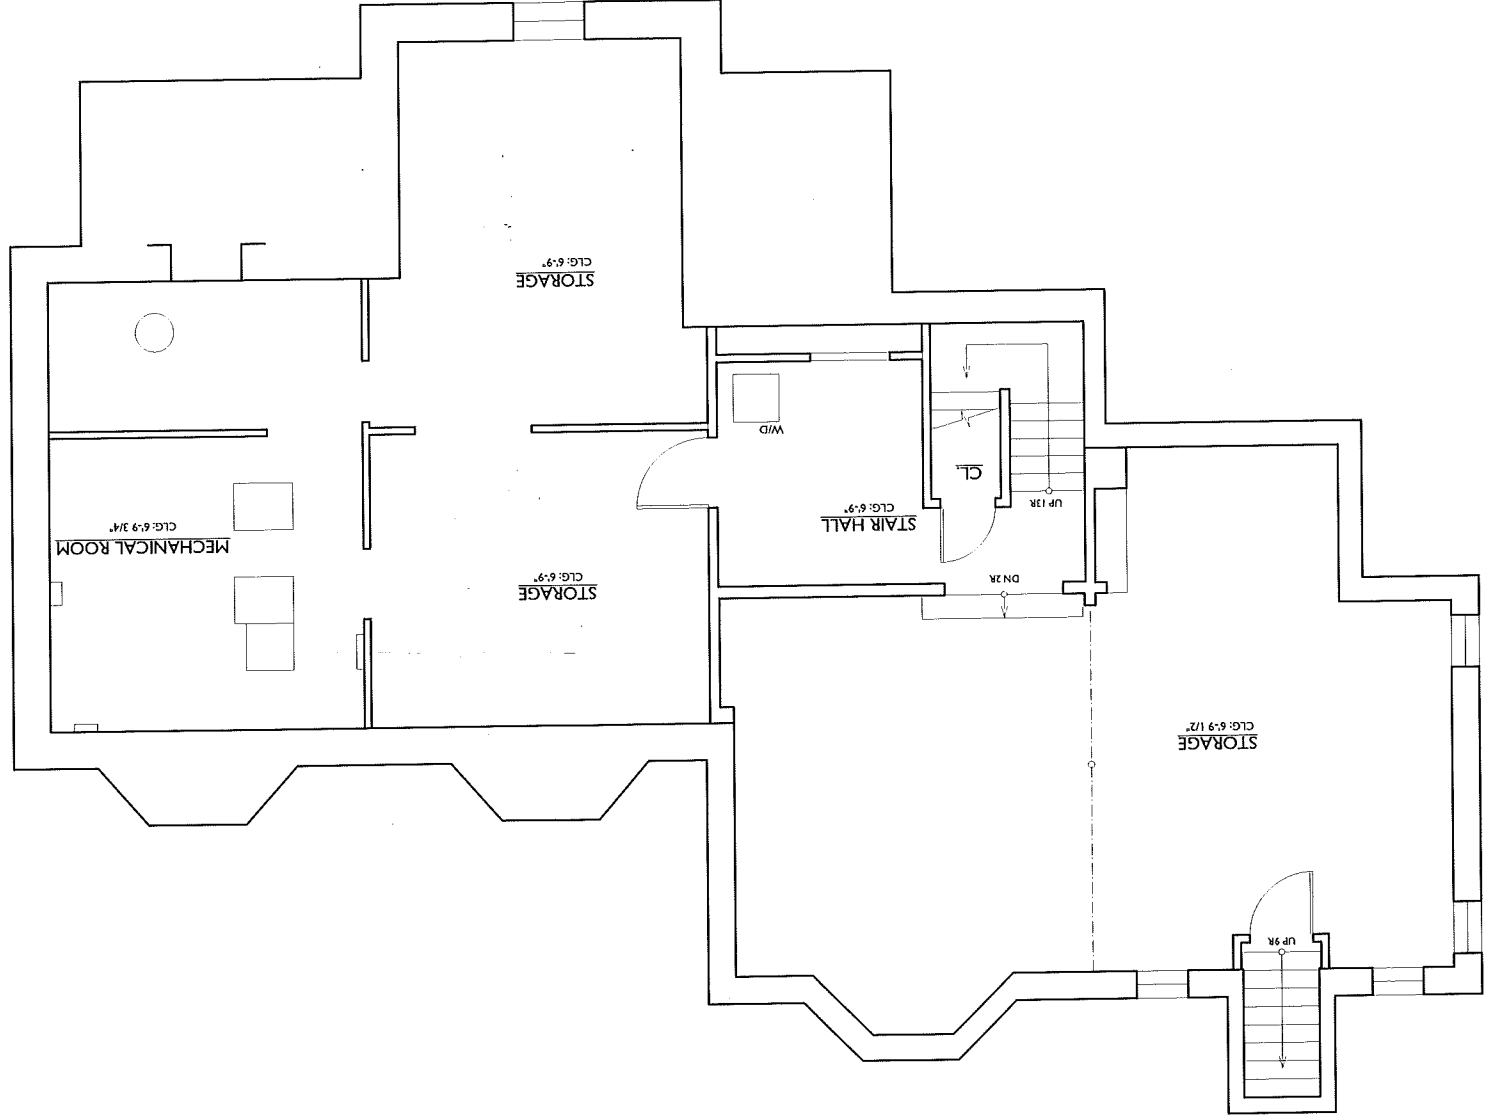


DATE: 02-10-15
SCALE: 1/8" = 1'-0"
REV'N:

A1.0
SPECIAL PERMIT APPLICATION
PROPOSED BASEMENT PLAN
(NO CHANGE TO EXISTING)

1
Scale: 1/4" = 1'-0"
PROPOSED BASEMENT PLAN
7'-9" BASEMENT FLOOR FF.
8'-10 1/4" LOWER BASEMENT FLOOR FF.

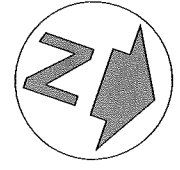

THE SMALL RESIDENCE


Addition & Alterations to :

85 Erie Avenue
Newton, MA 02461


DATE: 02-10-15
SCALE: 1/8" = 1'-0"
REV.N:

A1.1

SPECIAL PERMIT APPLICATION
PROPOSED FIRST FLOOR PLAN
(CHANGES AS NOTED)

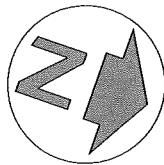


1
PROPOSED FIRST FLOOR PLAN
Scale: 1/4" = 1'-0"
FIRST FLOOR FF: 0'-0"

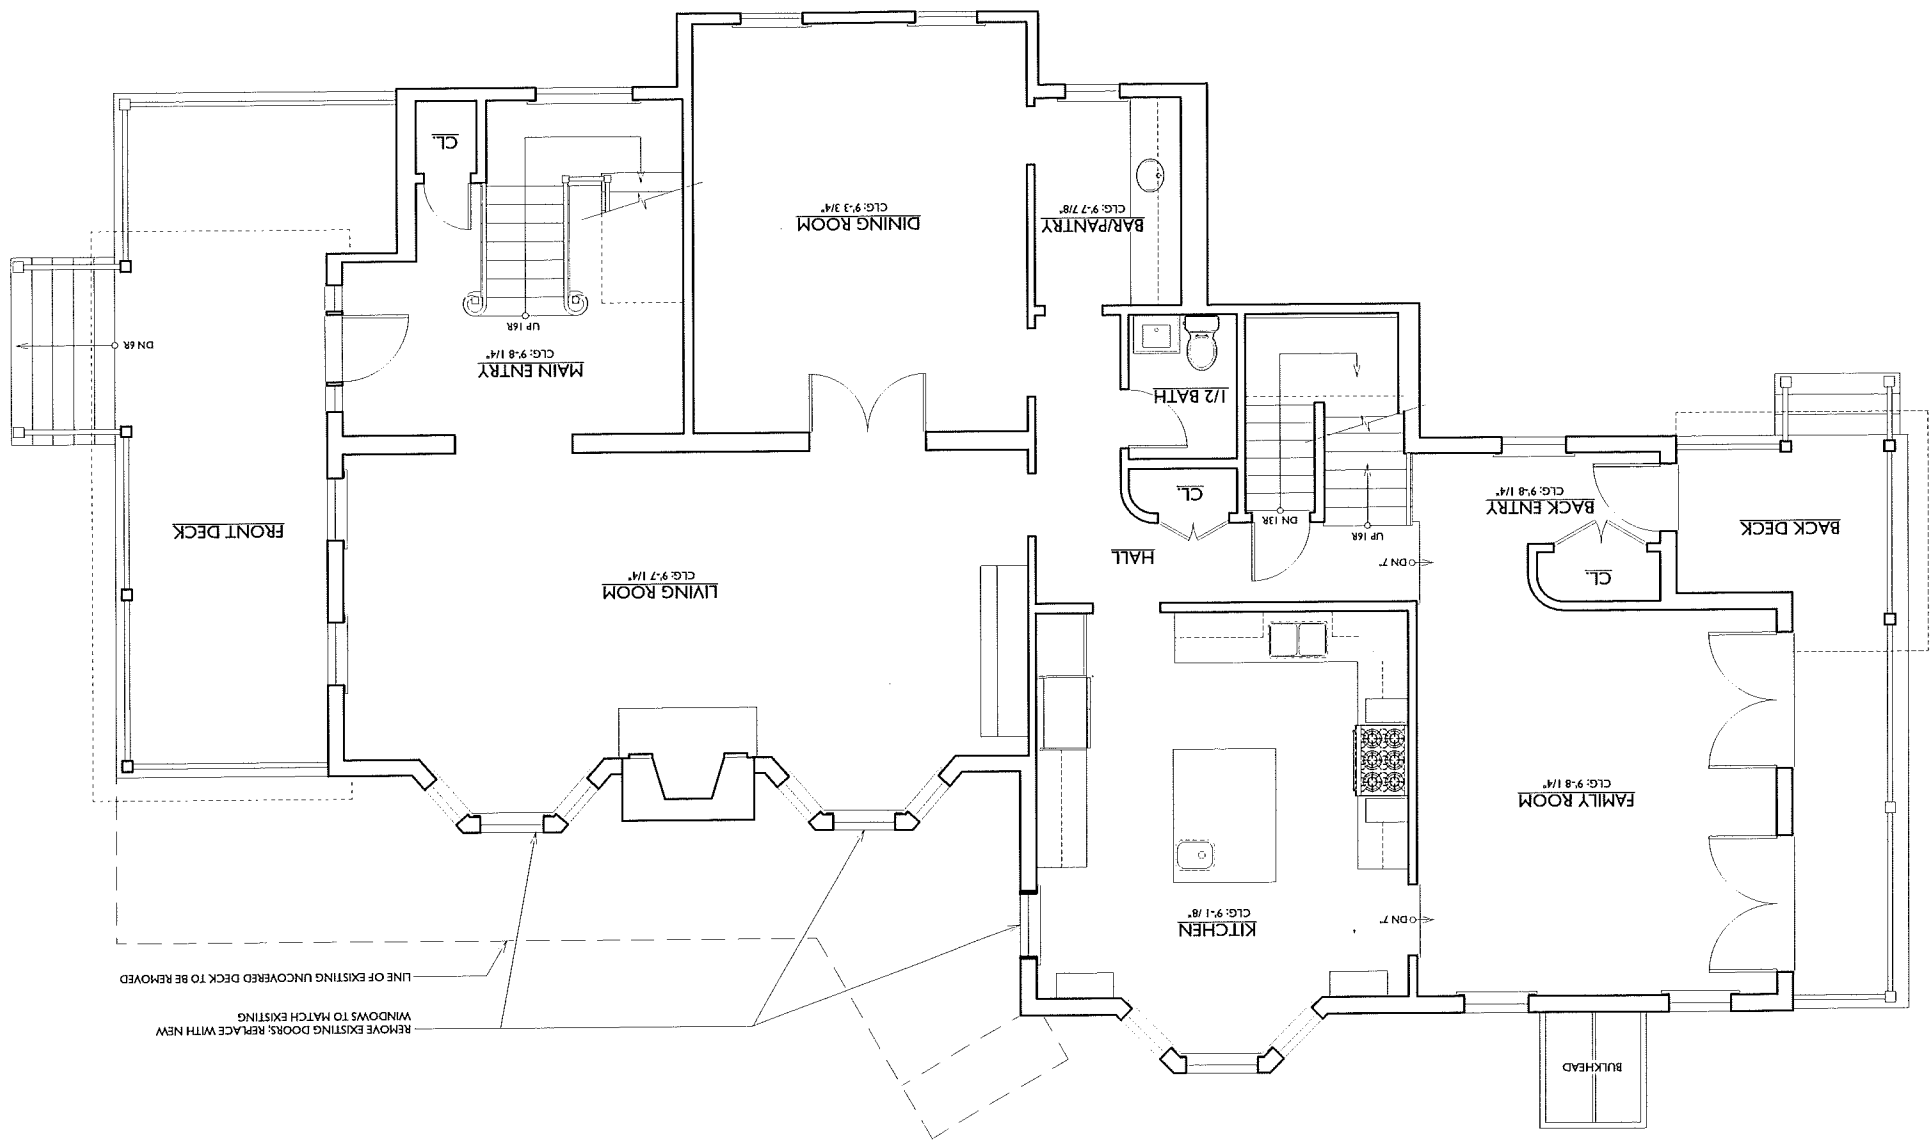


DATE: 02-10-15
SCALE: 1/8" = 1'-0"
REVN:


SPECIAL PERMIT APPLICATION
PROPOSED SECOND FLOOR PLAN
A1.2

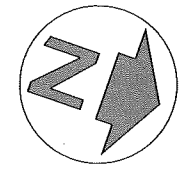


1
Scale: 1/4" = 1'-0"
PROPOSED SECOND FLOOR PLAN
+10'-2 1/4"
SECOND FLOOR FF.


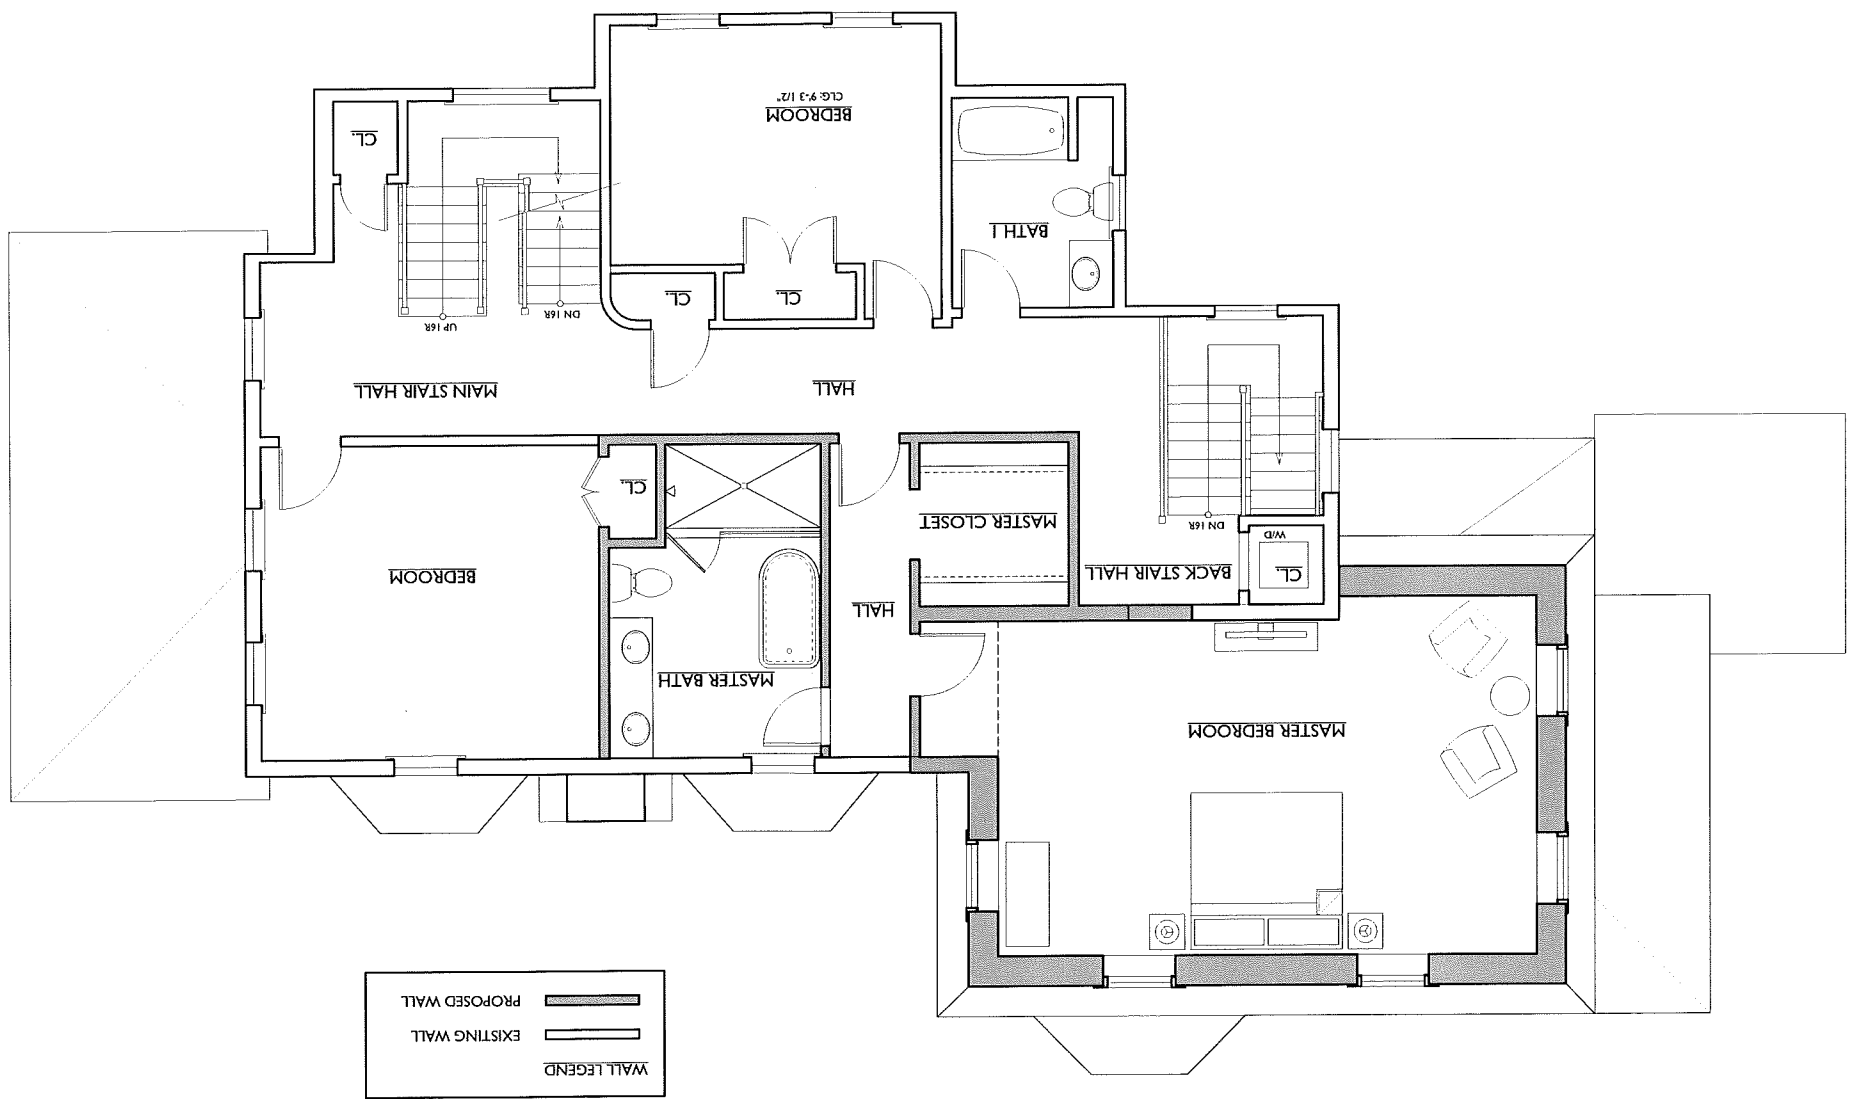


DATE: 02-10-15
SCALE: 1/8" = 1'-0"
REVN:

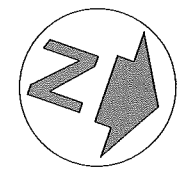

1
Scale: 1/4" = 1'-0"
PROPOSED THIRD FLOOR PLAN
+20'-10 1/2"
THIRD FLOOR FF.

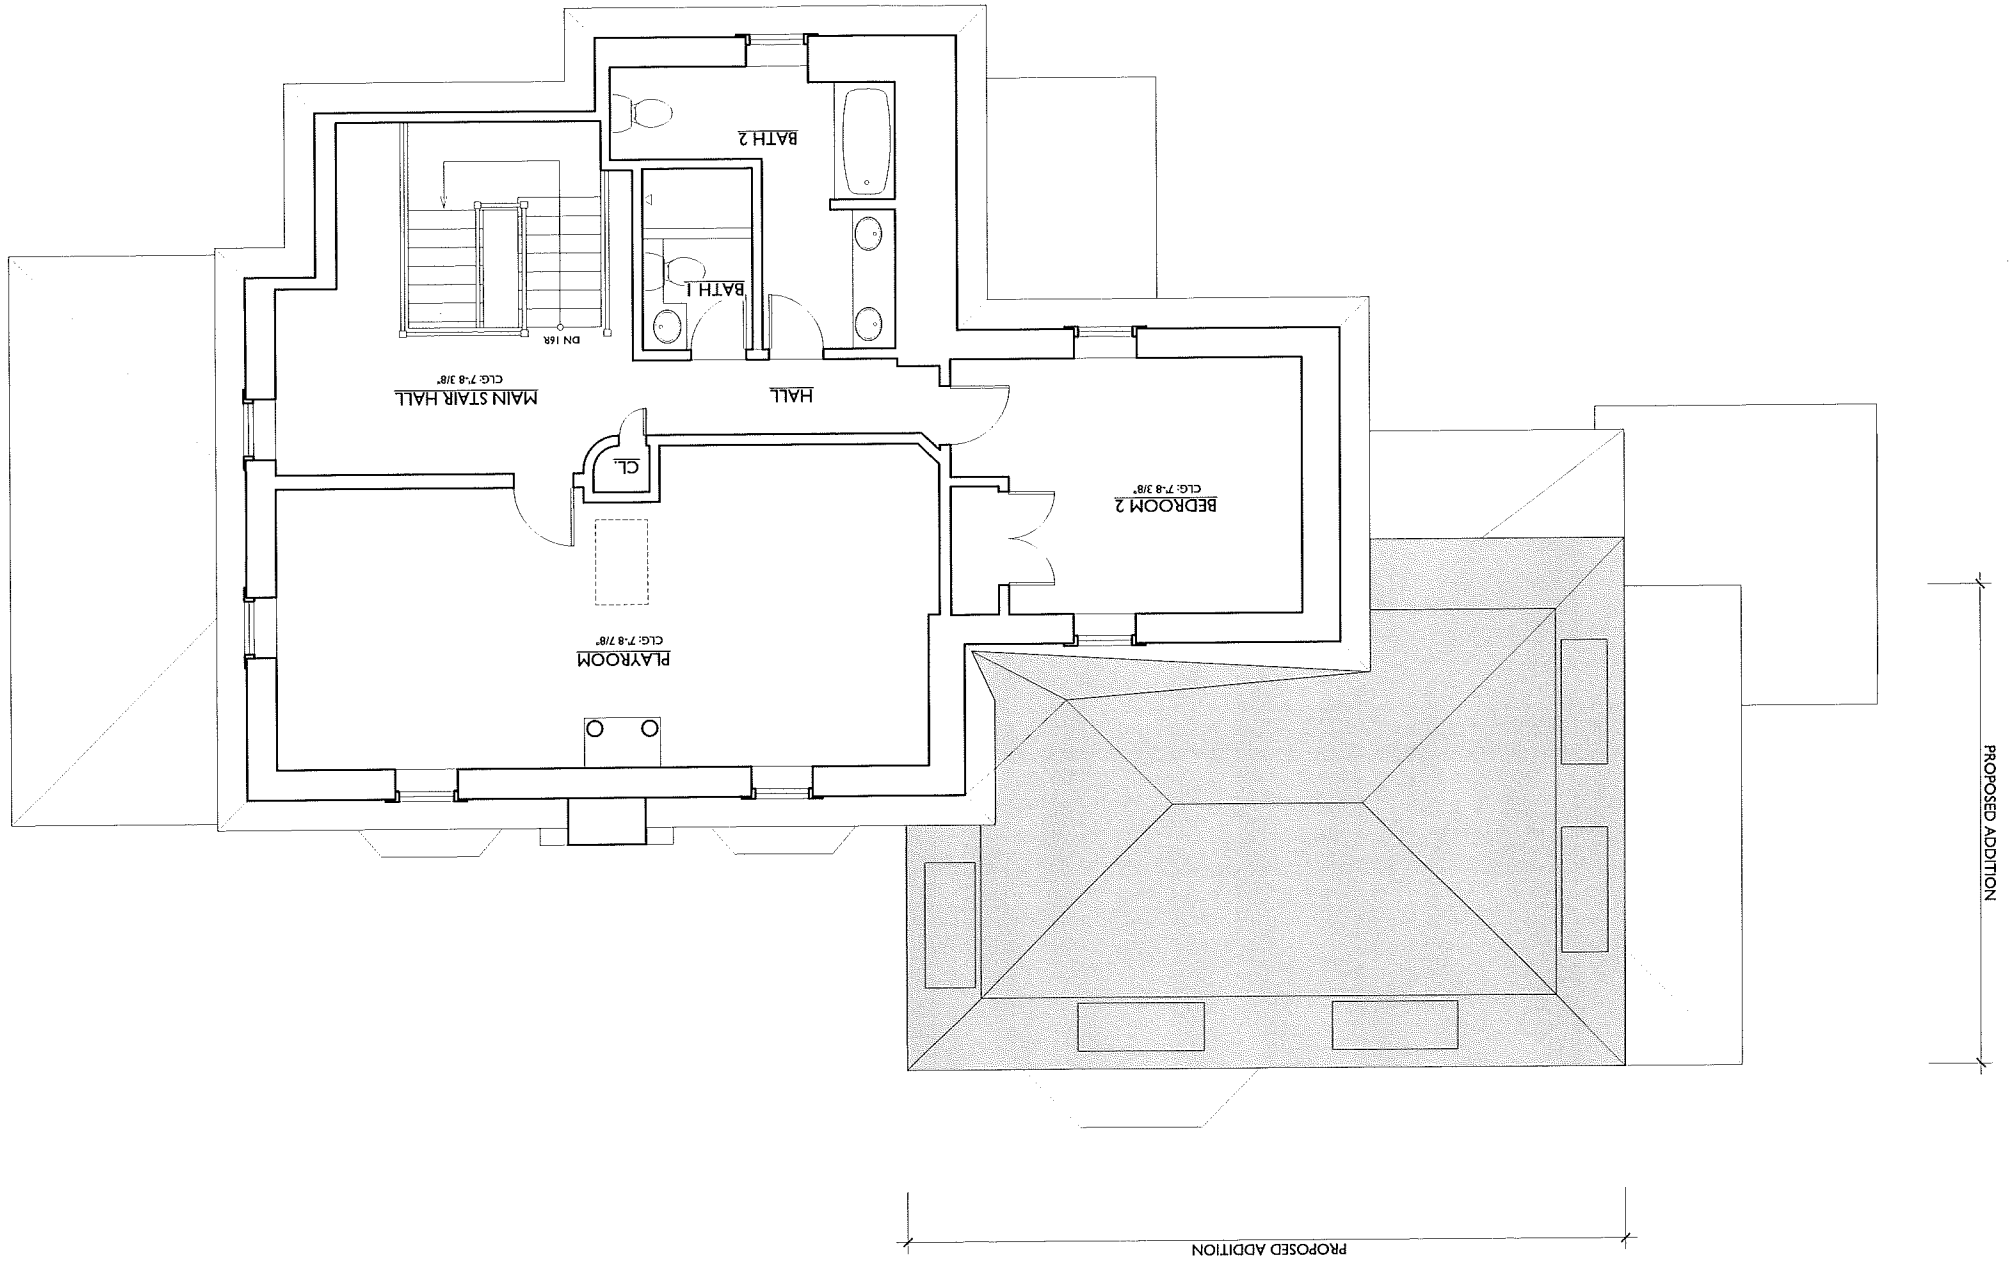

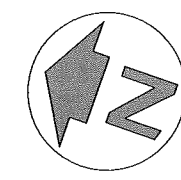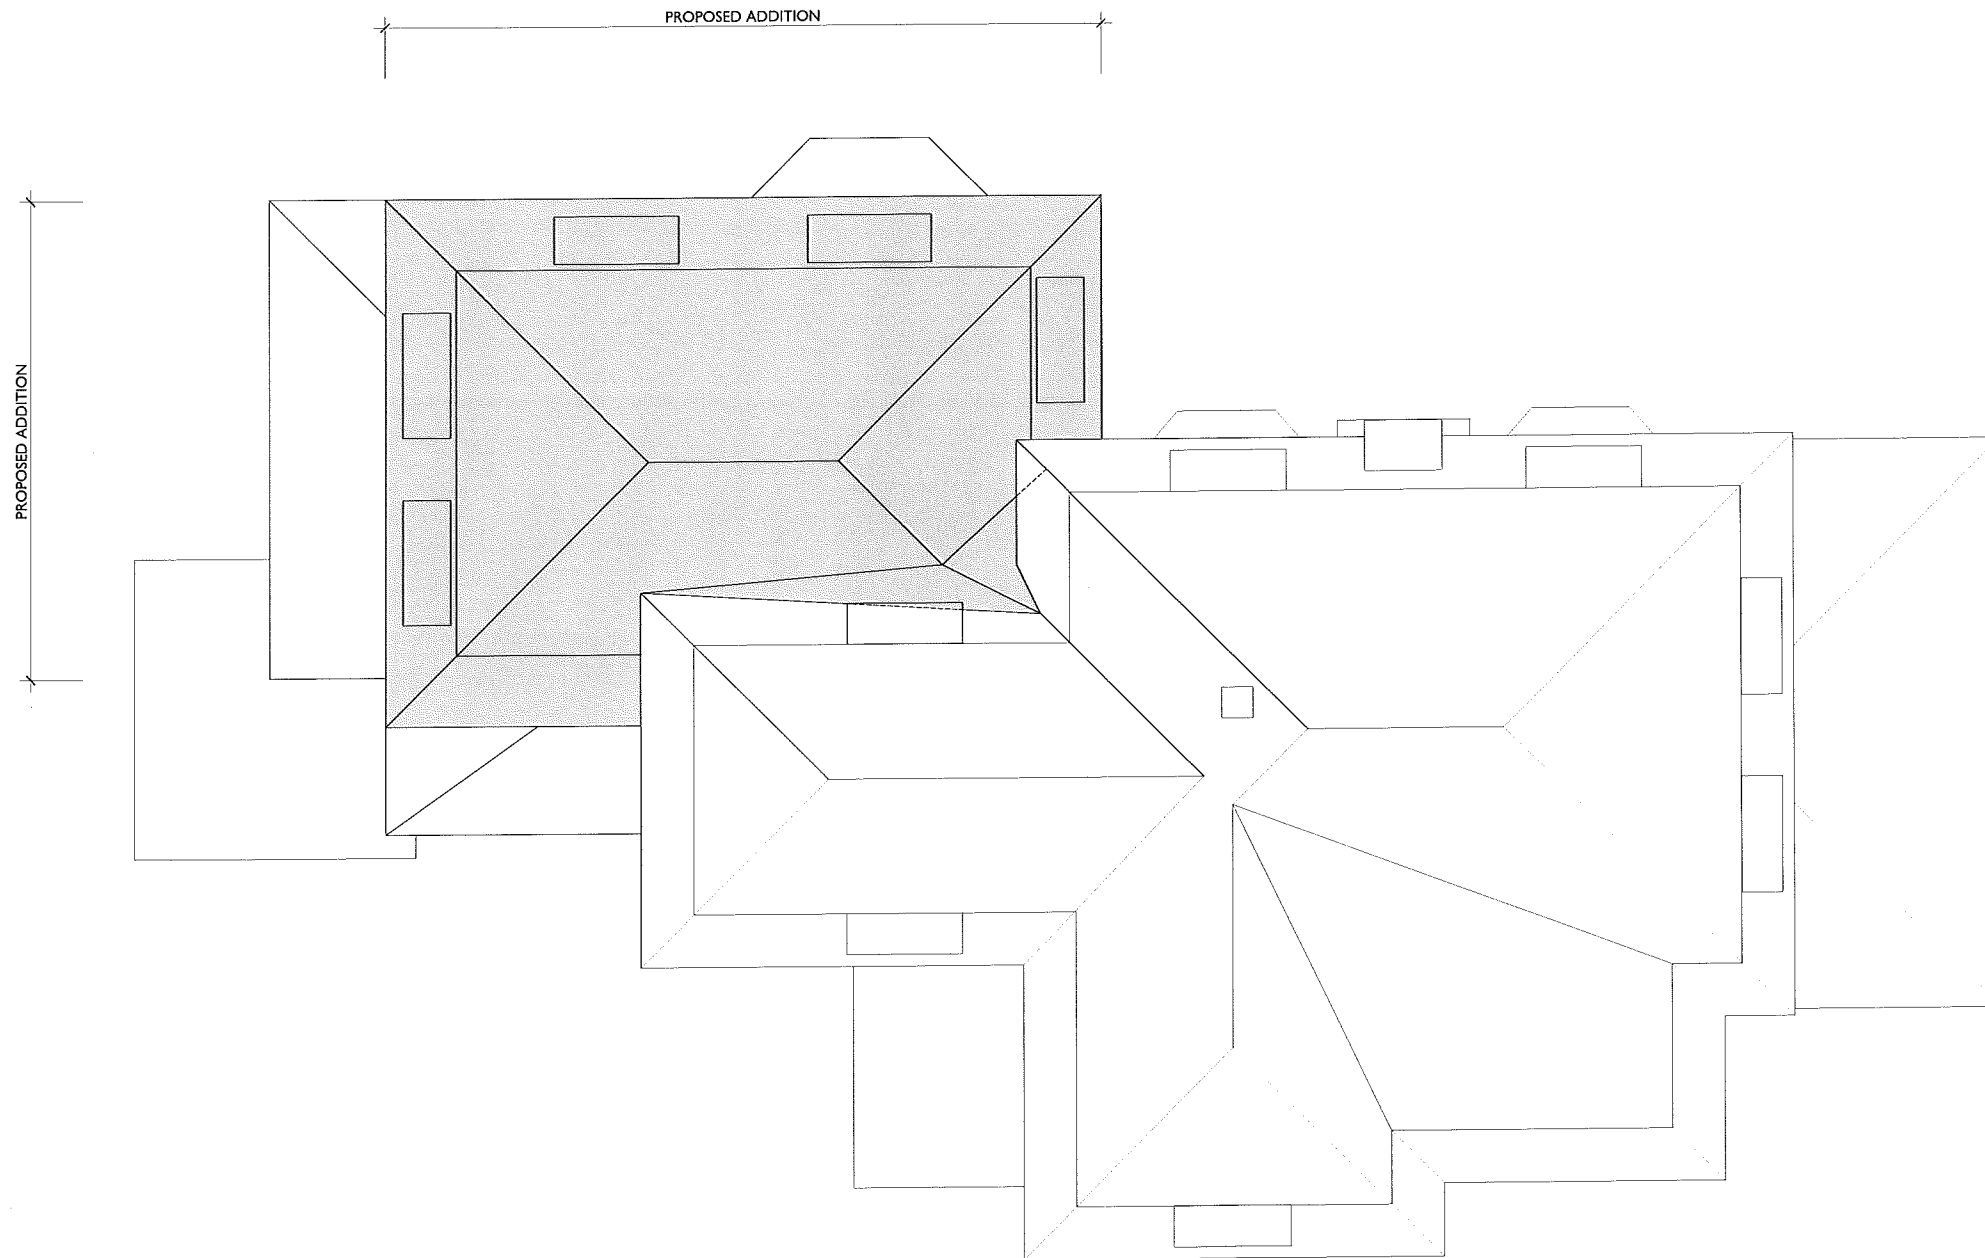

1 PROPOSED ROOF PLAN
Scale: 1/4" = 1'-0"

DESIGN ASSOCIATES INC	ARCHITECTURE	Addition & Alterations to : THE SMALL RESIDENCE 85 Erie Avenue Newton, MA 02461	DATE: 02-10-15	SPECIAL PERMIT APPLICATION PROPOSED ROOF PLAN A1.4
	PLANNING		SCALE: 1/8" = 1'-0"	
	HISTORIC PRESERVATION		REV'N:	



1 PROPOSED SOUTH ELEVATION
Scale: 1/4" = 1'-0"

DESIGN
ASSOCIATES
INC

ARCHITECTURE
PLANNING
HISTORIC
PRESERVATION

Addition & Alterations to :
THE SMALL RESIDENCE

85 Erie Avenue
Newton, MA 02461

DATE: 02-10-15

SCALE: 1/8" = 1'-0"

REV'N:

SPECIAL PERMIT APPLICATION
PROPOSED SOUTH ELEVATION

A2.1



1 PROPOSED EAST ELEVATION
Scale: 1/4" = 1'-0"

DESIGN ASSOCIATES INC	ARCHITECTURE	Addition & Alterations to : THE SMALL RESIDENCE 85 Erie Avenue Newton, MA 02461	DATE: 02-10-15	SPECIAL PERMIT APPLICATION PROPOSED EAST ELEVATION A2.2
	PLANNING		SCALE: 1/8" = 1'-0"	
	HISTORIC PRESERVATION		REV'N:	





1 PROPOSED NORTH ELEVATION
Scale: 1/4" = 1'-0"

DESIGN ASSOCIATES INC	ARCHITECTURE	Addition & Alterations to :	DATE: 02-10-15	SPECIAL PERMIT APPLICATION PROPOSED NORTH ELEVATION A2.3
	PLANNING	THE SMALL RESIDENCE	SCALE: 1/8" = 1'-0"	
	HISTORIC PRESERVATION	85 Erie Avenue Newton, MA 02461	REV'N:	



1 PROPOSED WEST ELEVATION
Scale: 1/4" = 1'-0"

DESIGN ASSOCIATES INC	ARCHITECTURE	Addition & Alterations to :	DATE: 02-10-15	SPECIAL PERMIT APPLICATION PROPOSED WEST ELEVATION A2.4
	PLANNING	THE SMALL RESIDENCE	SCALE: 1/8" = 1'-0"	
	HISTORIC PRESERVATION	85 Erie Avenue Newton, MA 02461	REV'N:	

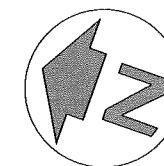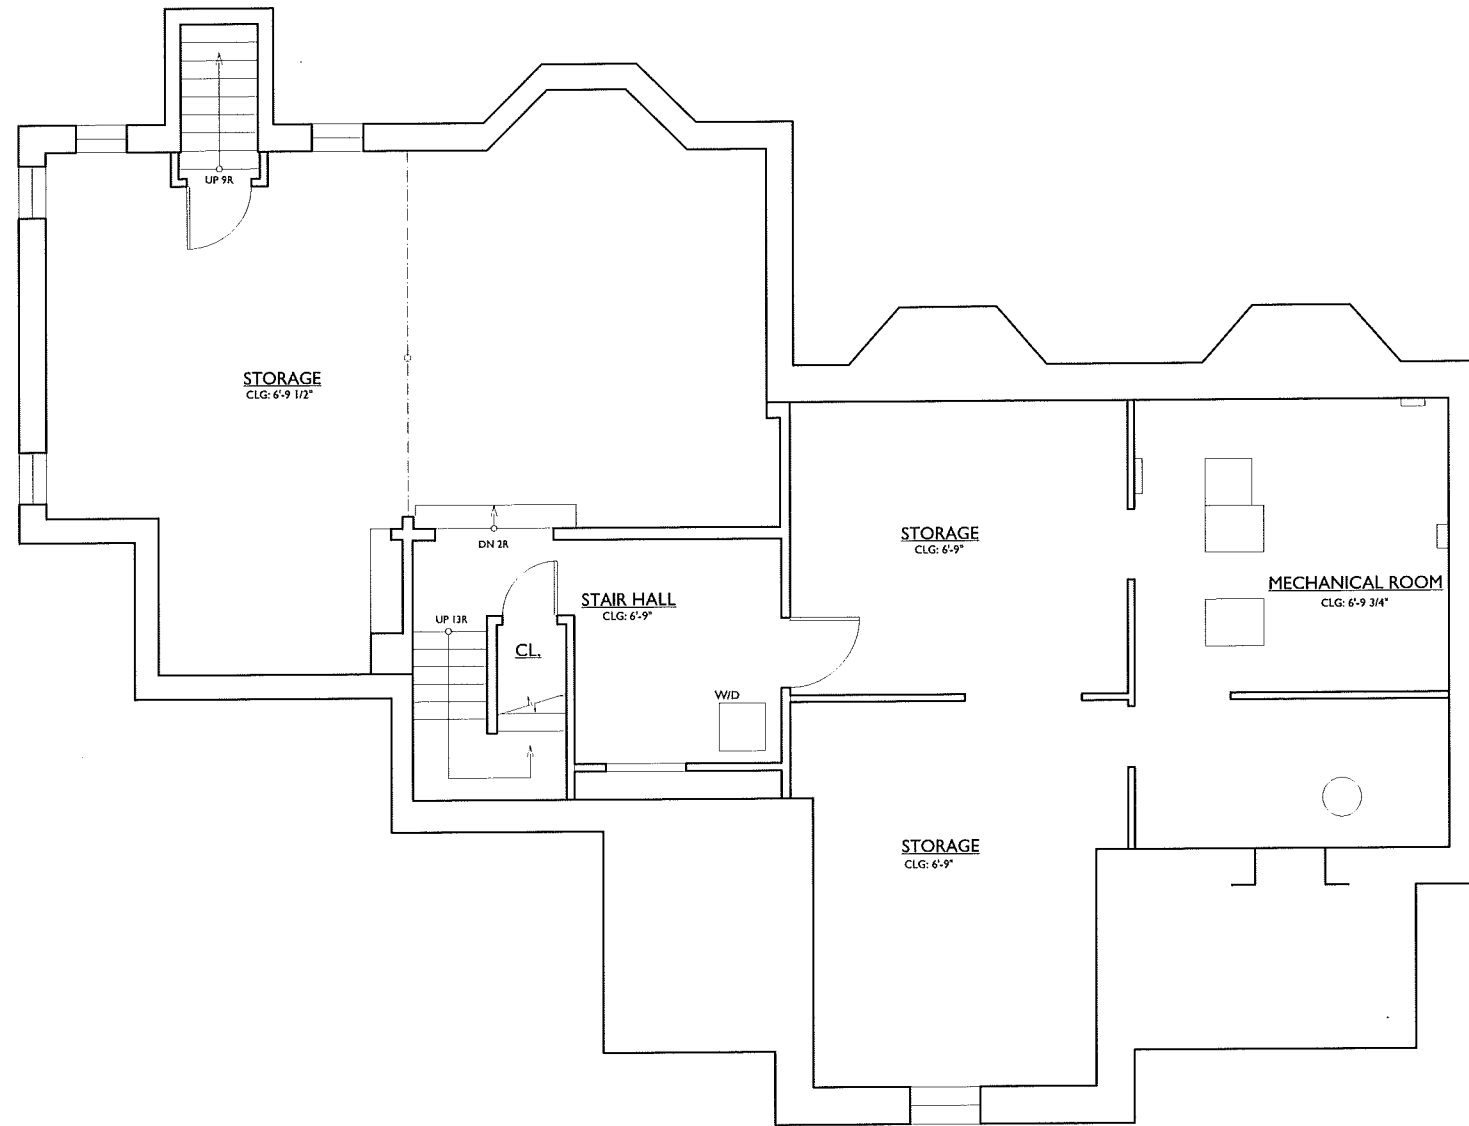

1 EXISTING BASEMENT FLOOR PLAN
Scale: 1/4" = 1'-0"

- 7'-9" BASEMENT FLOOR F.F.
- 8'-10 1/4" LOWER BASEMENT FLOOR F.F.

**DESIGN
ASSOCIATES
INC**



ARCHITECTURE
PLANNING
HISTORIC
PRESERVATION

Addition & Alterations to :
THE SMALL RESIDENCE
85 Erie Avenue
Newton, MA 02461


DATE: 02-10-15
SCALE: 1/8" = 1'-0"
REV'N:

SPECIAL PERMIT APPLICATION
EXISTING BASEMENT PLAN



ABI.0

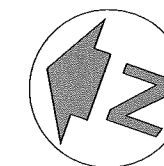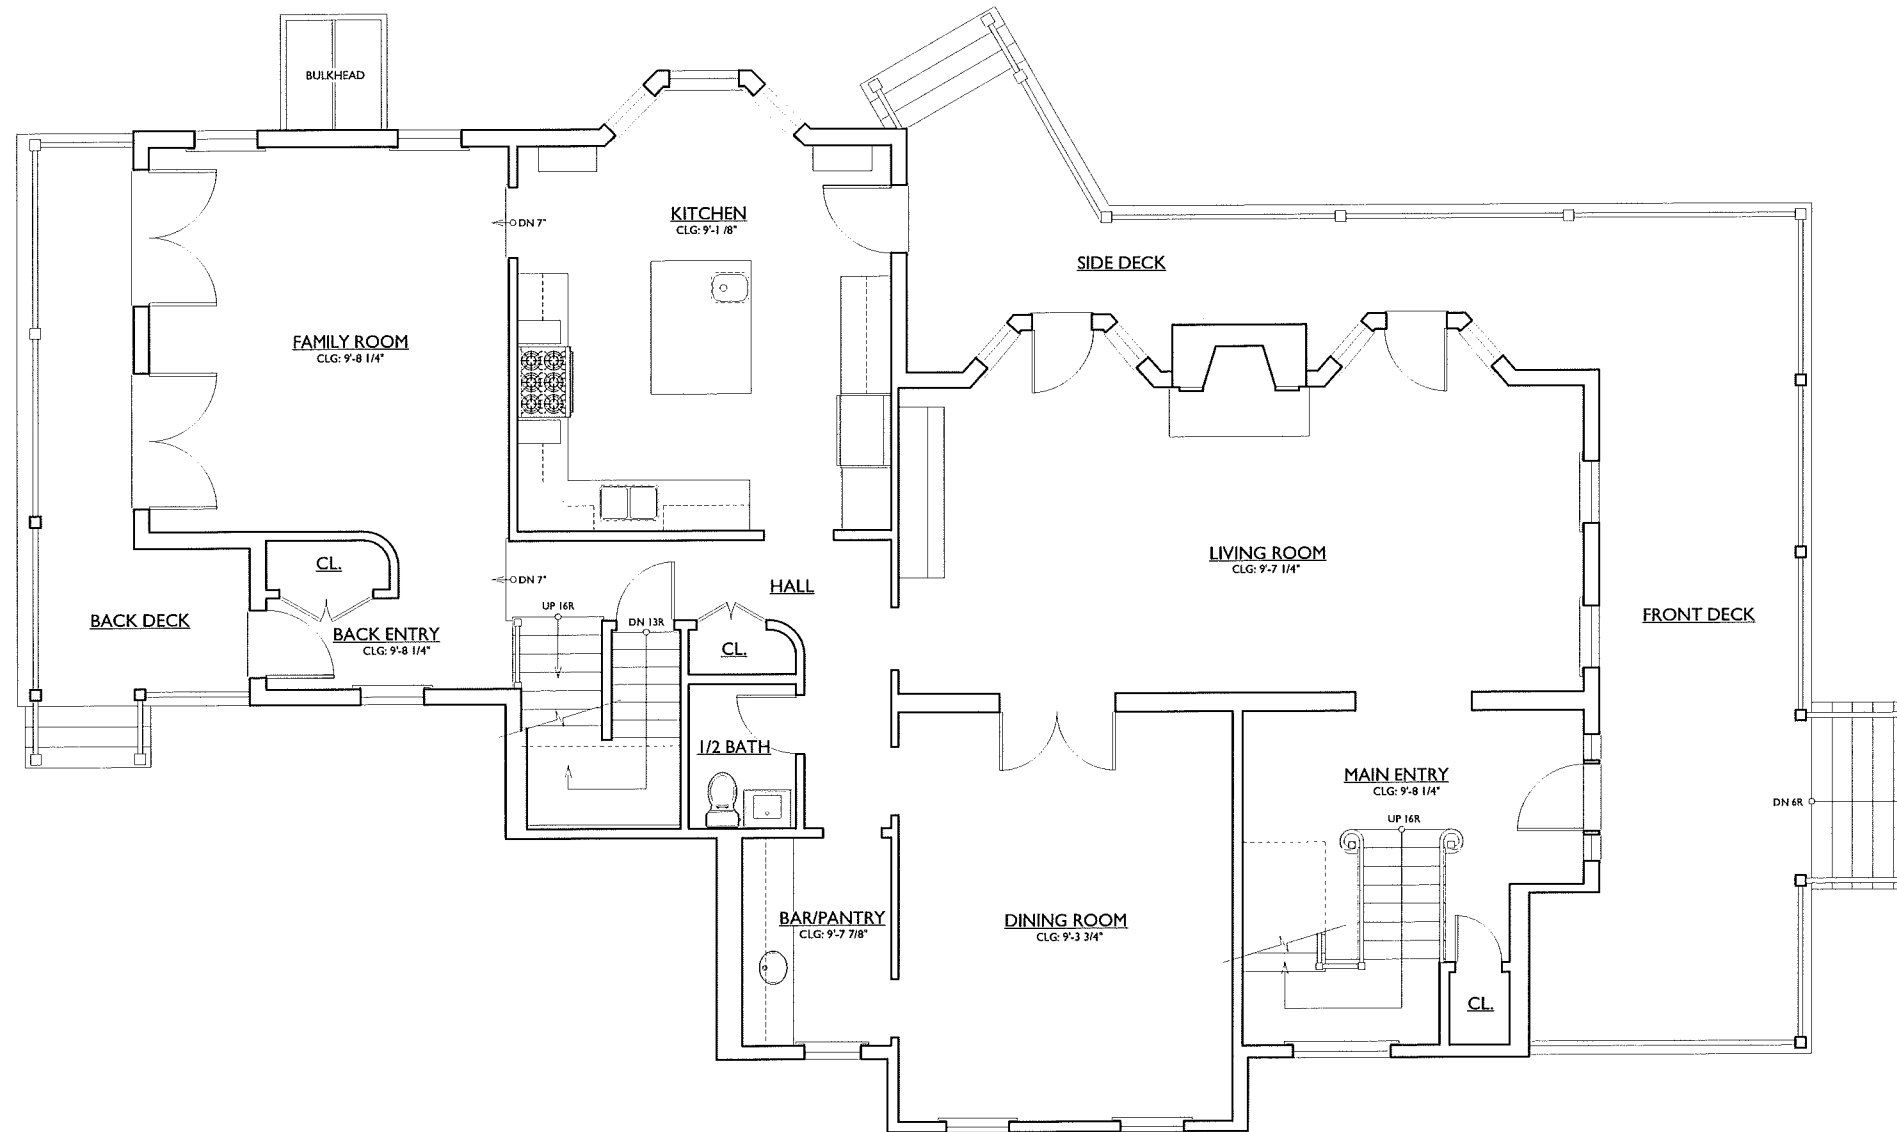

1 EXISTING FIRST FLOOR PLAN
Scale: 1/4" = 1'-0"

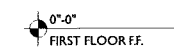

DESIGN ASSOCIATES INC	ARCHITECTURE	Addition & Alterations to : THE SMALL RESIDENCE 85 Erie Avenue Newton, MA 02461	DATE: 02-10-15	SPECIAL PERMIT APPLICATION EXISTING FIRST FLOOR PLAN ABI.1
	PLANNING		SCALE: 1/8" = 1'-0"	
	HISTORIC PRESERVATION		REV'N:	
	PRESERVATION			

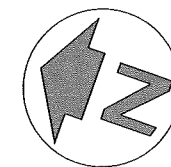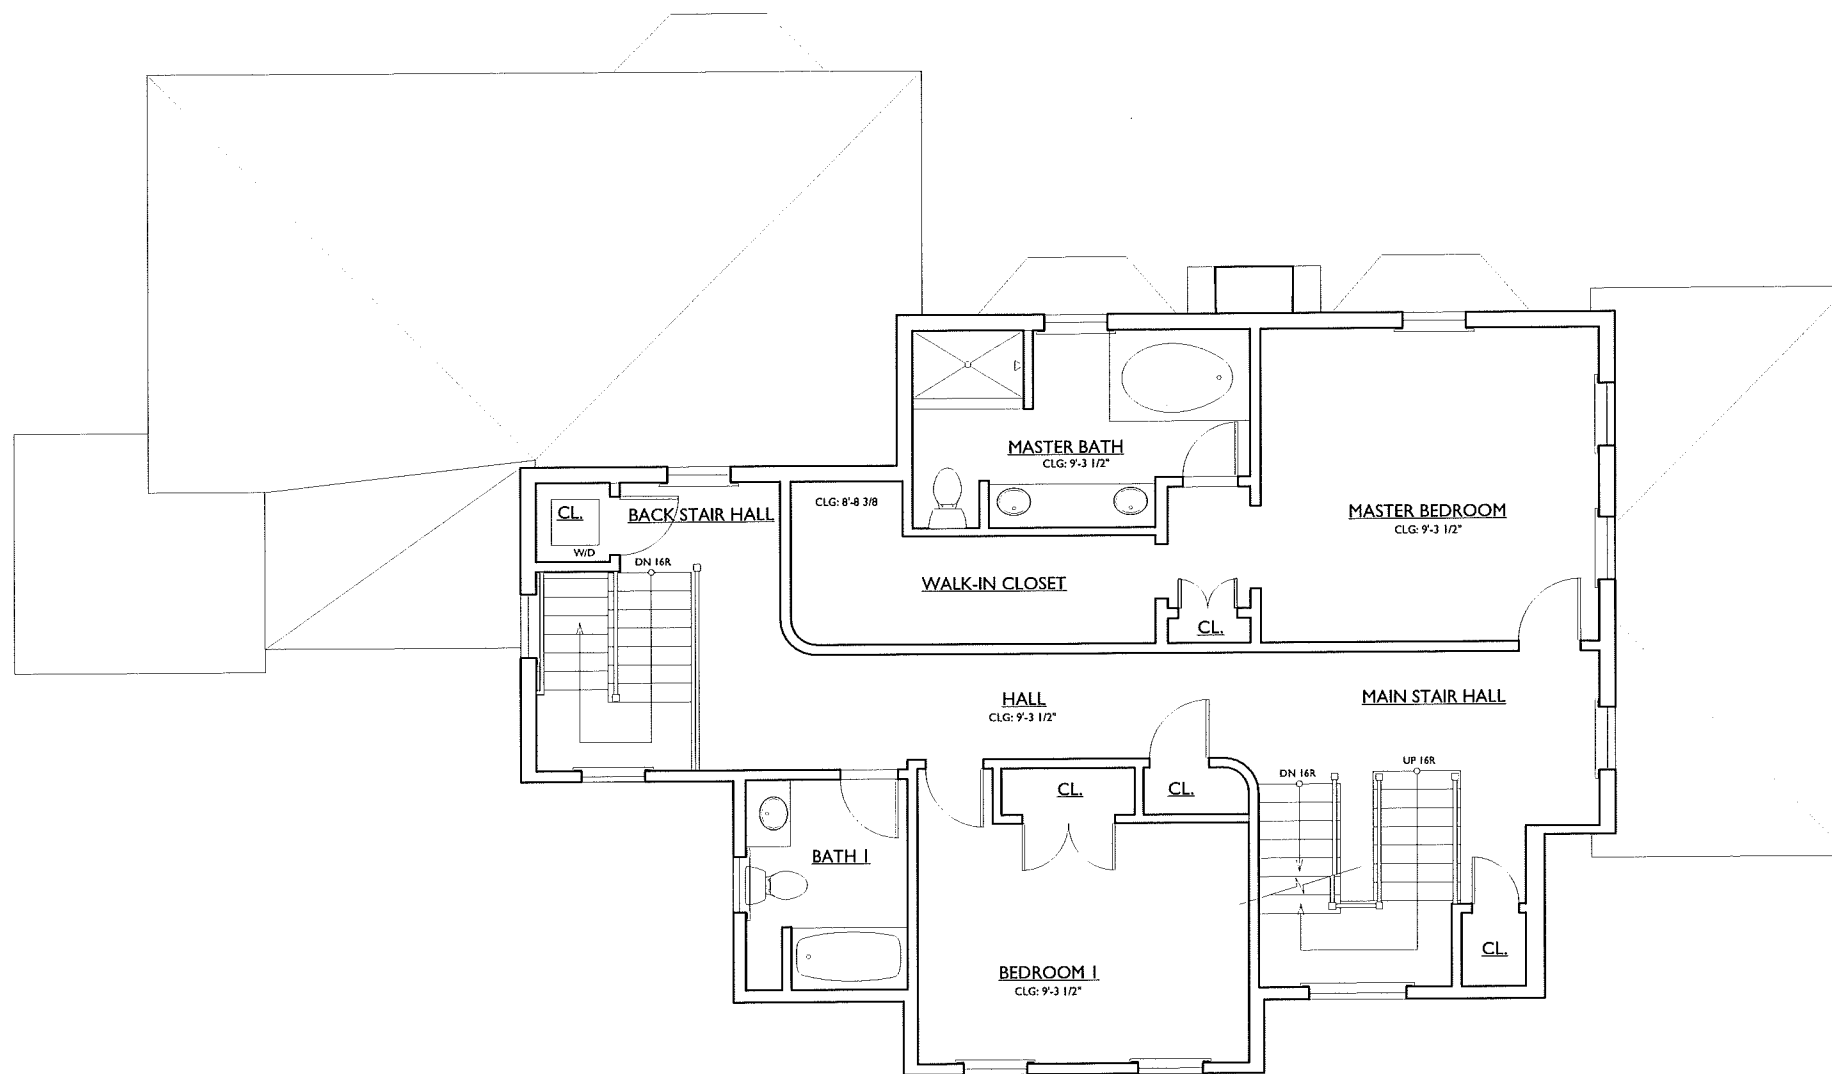

1 EXISTING SECOND FLOOR PLAN
 Scale: 1/4" = 1'-0"
 +10'-7 1/4"
 SECOND FLOOR FF.

**DESIGN
 ASSOCIATES
 INC**



ARCHITECTURE
 PLANNING
 HISTORIC
 PRESERVATION

Addition & Alterations to:
THE SMALL RESIDENCE
 85 Erie Avenue
 Newton, MA 02461

DATE: 02-10-15
 SCALE: 1/8" = 1'-0"
 REV'N:

SPECIAL PERMIT APPLICATION
 EXISTING SECOND FLOOR PLAN

ABI.2

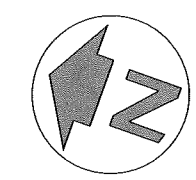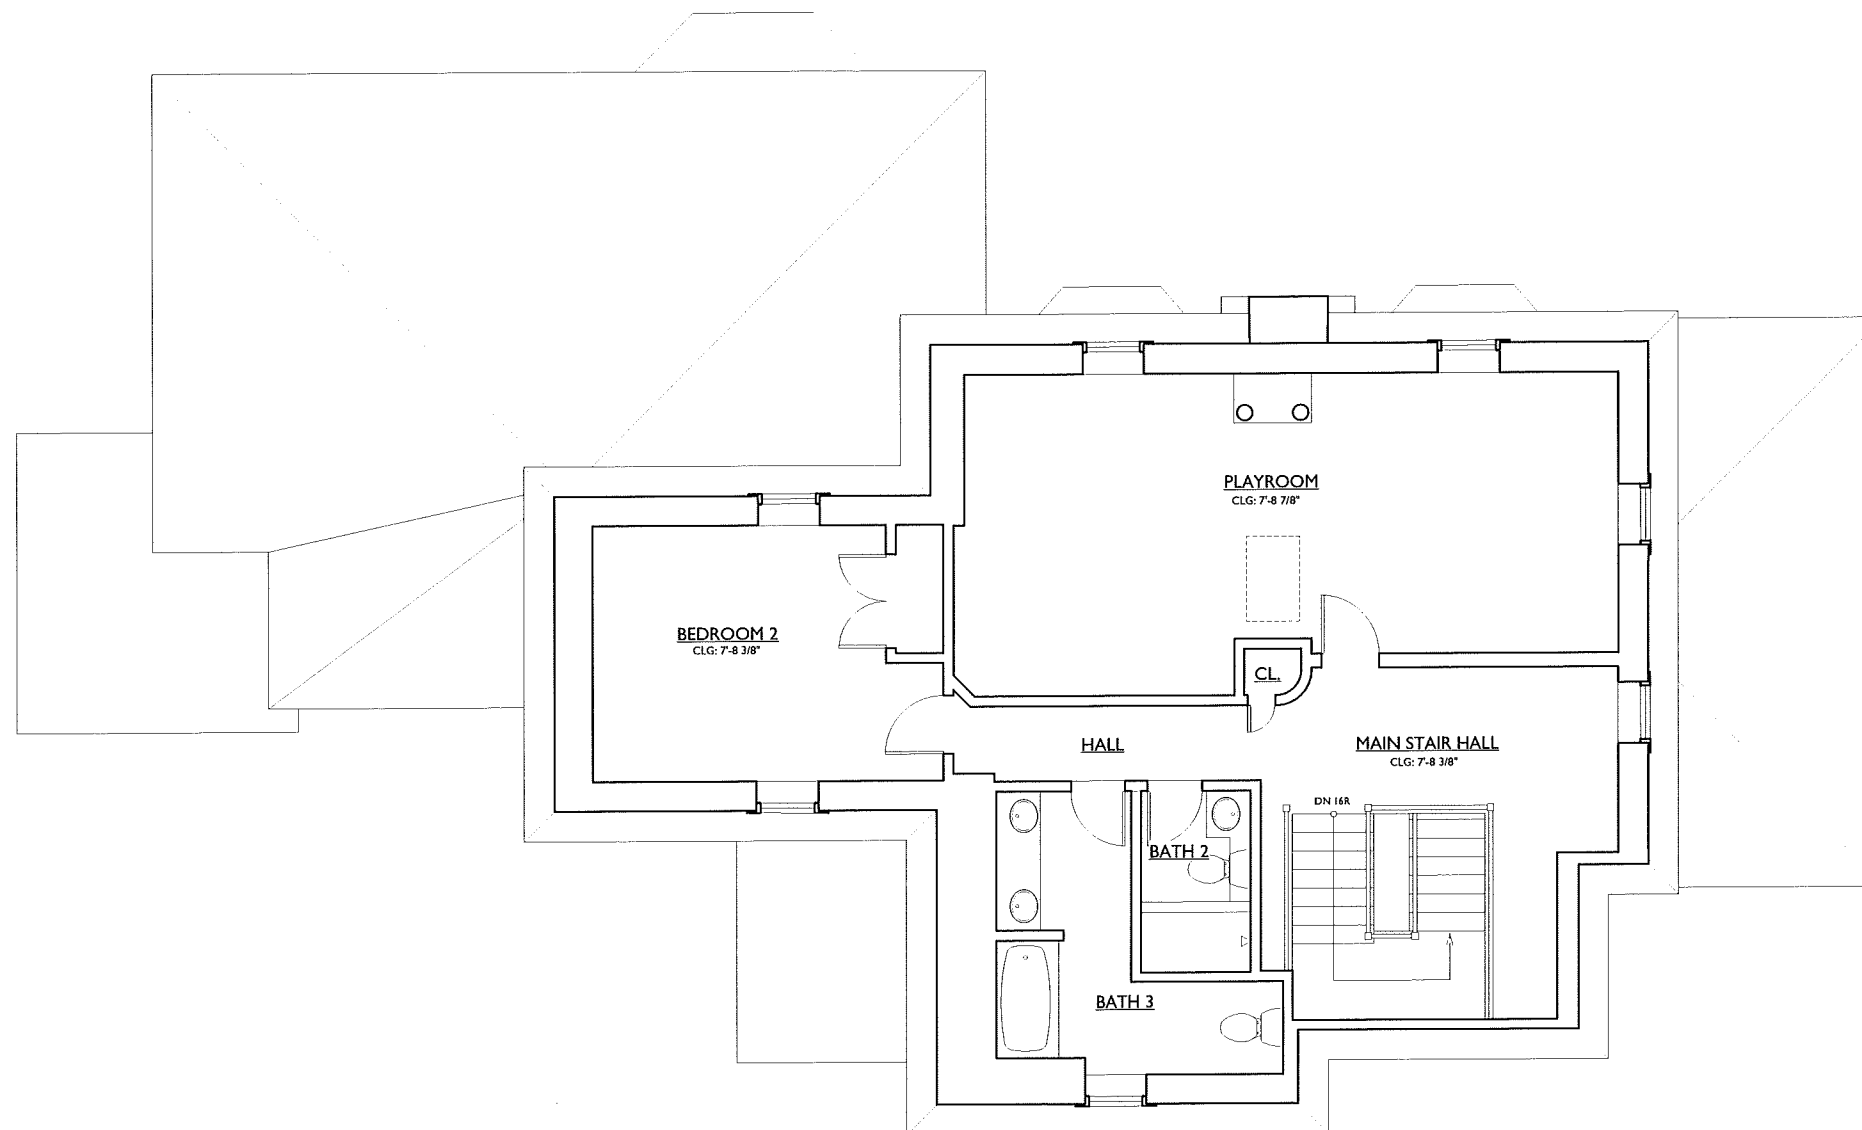

1 EXISTING THIRD FLOOR PLAN
 Scale: 1/4" = 1'-0"
 +20'-10 1/2"
 THIRD FLOOR FF.

**DESIGN
 ASSOCIATES
 INC**

ARCHITECTURE
 PLANNING
 HISTORIC
 PRESERVATION



Addition & Alterations to :
THE SMALL RESIDENCE

85 Erie Avenue
 Newton, MA 02461

DATE: 02-10-15
SCALE: 1/8" = 1'-0"
REV'N:

SPECIAL PERMIT APPLICATION
 EXISTING THIRD FLOOR PLAN

ABI.3

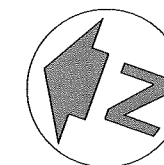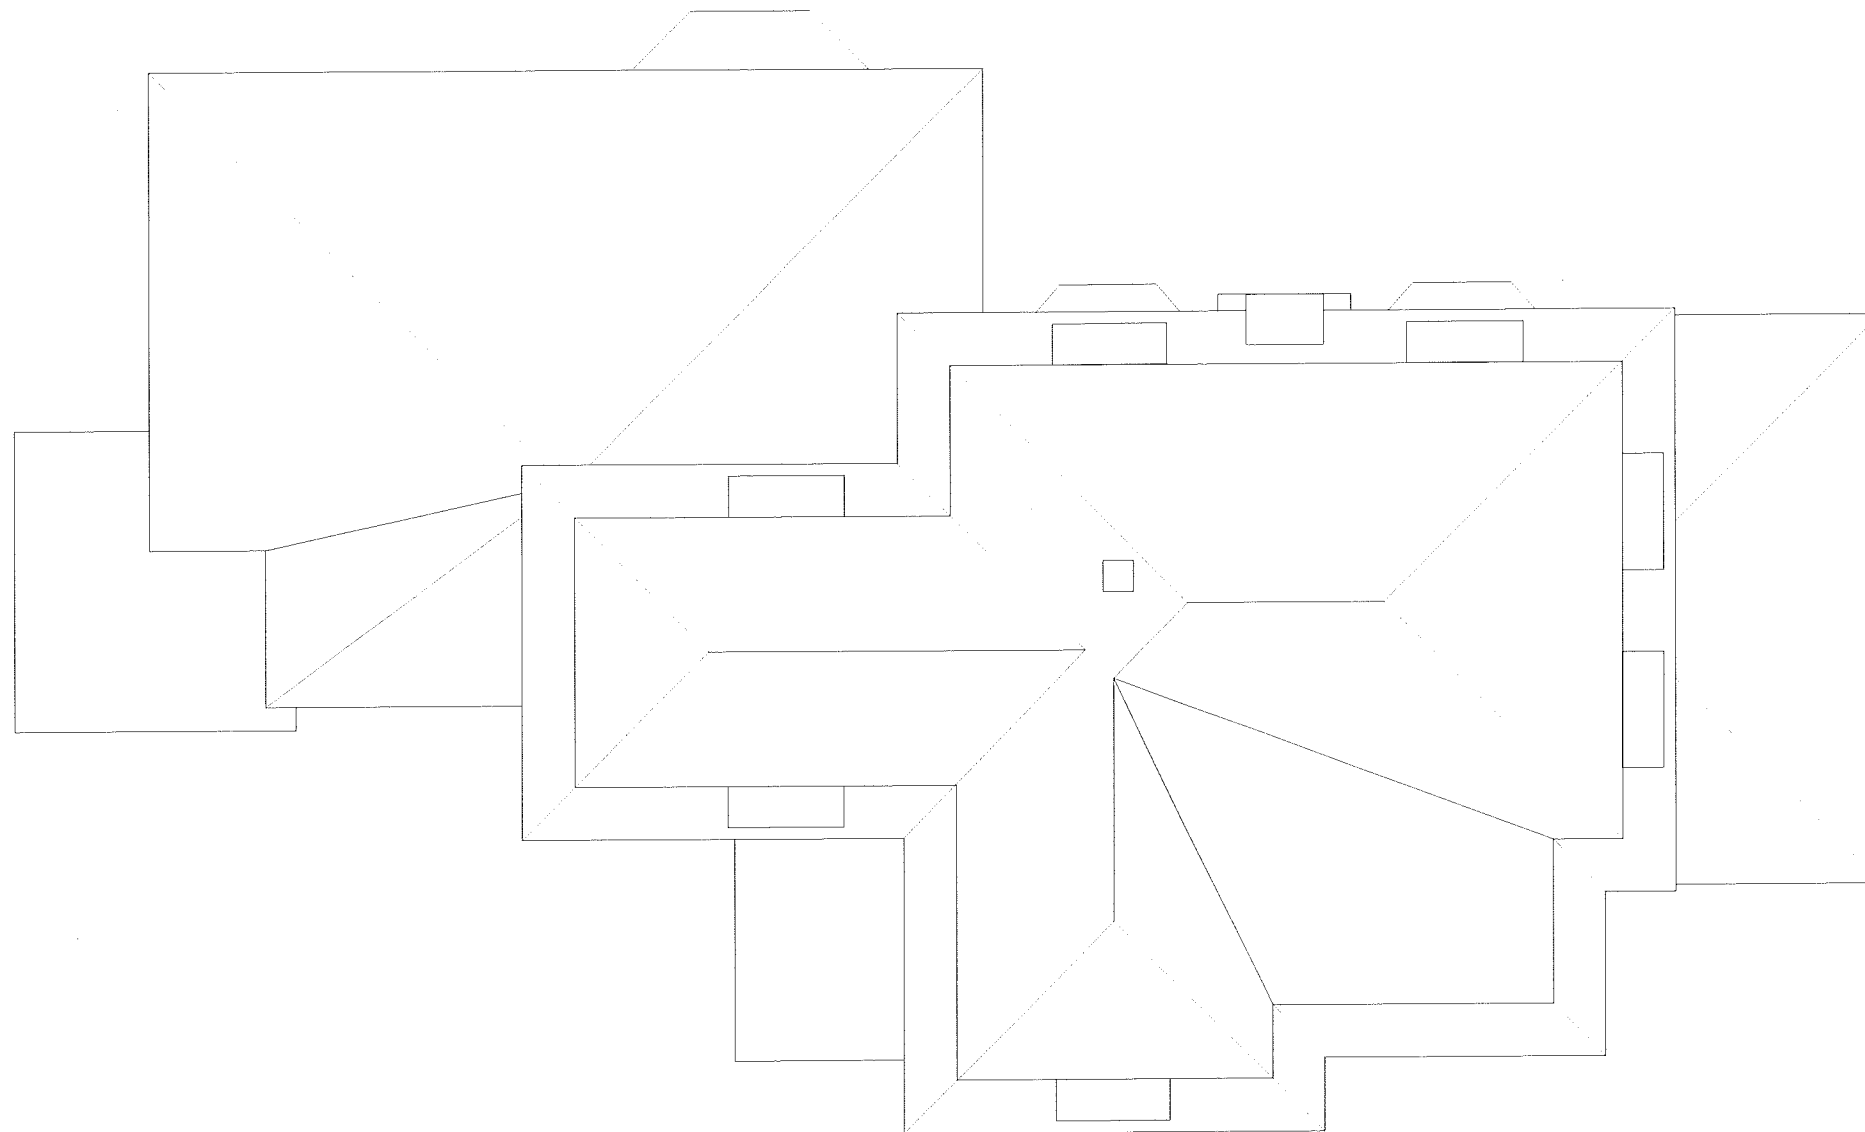

1 EXISTING ROOF PLAN
Scale: 1/4" = 1'-0"

DESIGN
ASSOCIATES
INC

ARCHITECTURE
PLANNING
HISTORIC
PRESERVATION

Addition & Alterations to :
THE SMALL RESIDENCE

85 Erie Avenue
Newton, MA 02461

DATE: 02-10-15
SCALE: 1/8" = 1'-0"
REV'N:

SPECIAL PERMIT APPLICATION
EXISTING ROOF PLAN

ABI.4



1 EXISTING SOUTH ELEVATION
Scale: 1/4" = 1'-0"

DESIGN
ASSOCIATES
INC

ARCHITECTURE
PLANNING
HISTORIC
PRESERVATION

Addition & Alterations to :
THE SMALL RESIDENCE
85 Erie Avenue
Newton, MA 02461

DATE: 02-10-15
SCALE: 1/8" = 1'-0"
REV'N:

SPECIAL PERMIT APPLICATION
EXISTING SOUTH ELEVATION

AB2.1



DESIGN
ASSOCIATES
INC

ARCHITECTURE
PLANNING
HISTORIC
PRESERVATION

Addition & Alterations to :
THE SMALL RESIDENCE
85 Erie Avenue
Newton, MA 02461

DATE: 02-10-15
SCALE: 1/8" = 1'-0"
REV'N:

SPECIAL PERMIT APPLICATION
EXISTING EAST ELEVATION
AB2.2



1 EXISTING NORTH ELEVATION
Scale: 1/4" = 1'-0"

DESIGN
ASSOCIATES
INC

ARCHITECTURE
PLANNING
HISTORIC
PRESERVATION

Addition & Alterations to :
THE SMALL RESIDENCE
85 Erie Avenue
Newton, MA 02461

DATE: 02-10-15
SCALE: 1/8" = 1'-0"
REV'N:

SPECIAL PERMIT APPLICATION
EXISTING NORTH ELEVATION

AB2.3



1 EXISTING WEST ELEVATION
Scale: 1/4" = 1'-0"

DESIGN ASSOCIATES INC	ARCHITECTURE	Addition & Alterations to : THE SMALL RESIDENCE 85 Erie Avenue Newton, MA 02461	DATE: 02-10-15	SPECIAL PERMIT APPLICATION EXISTING WEST ELEVATION AB2.4
	PLANNING		SCALE: 1/8" = 1'-0"	
	HISTORIC PRESERVATION		REV'N:	