

1 FLOOR PLAN - OVERALL
1/16" = 1'-0"

PERKINS — EASTMAN

20 Ashburton Place, Floor 8
Boston, MA 02108
T. +1 617 449 4000
F. +1 617 449 4049



Cypress Tree Management

Weston Roots Management, LLC
419 Boylston Street, Suite 300, Boston, MA 02116

PROJECT: ELLIOT ST MARIJUANA DISPENSARY


DRAWING TITLE: OVERALL FLOOR PLAN


DATE: MAY/03/2018

PROJECT NO. 72910

SCALE: 1/16" = 1'-0"

DWG. NO.: **A-1**

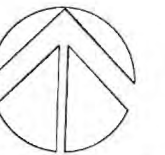

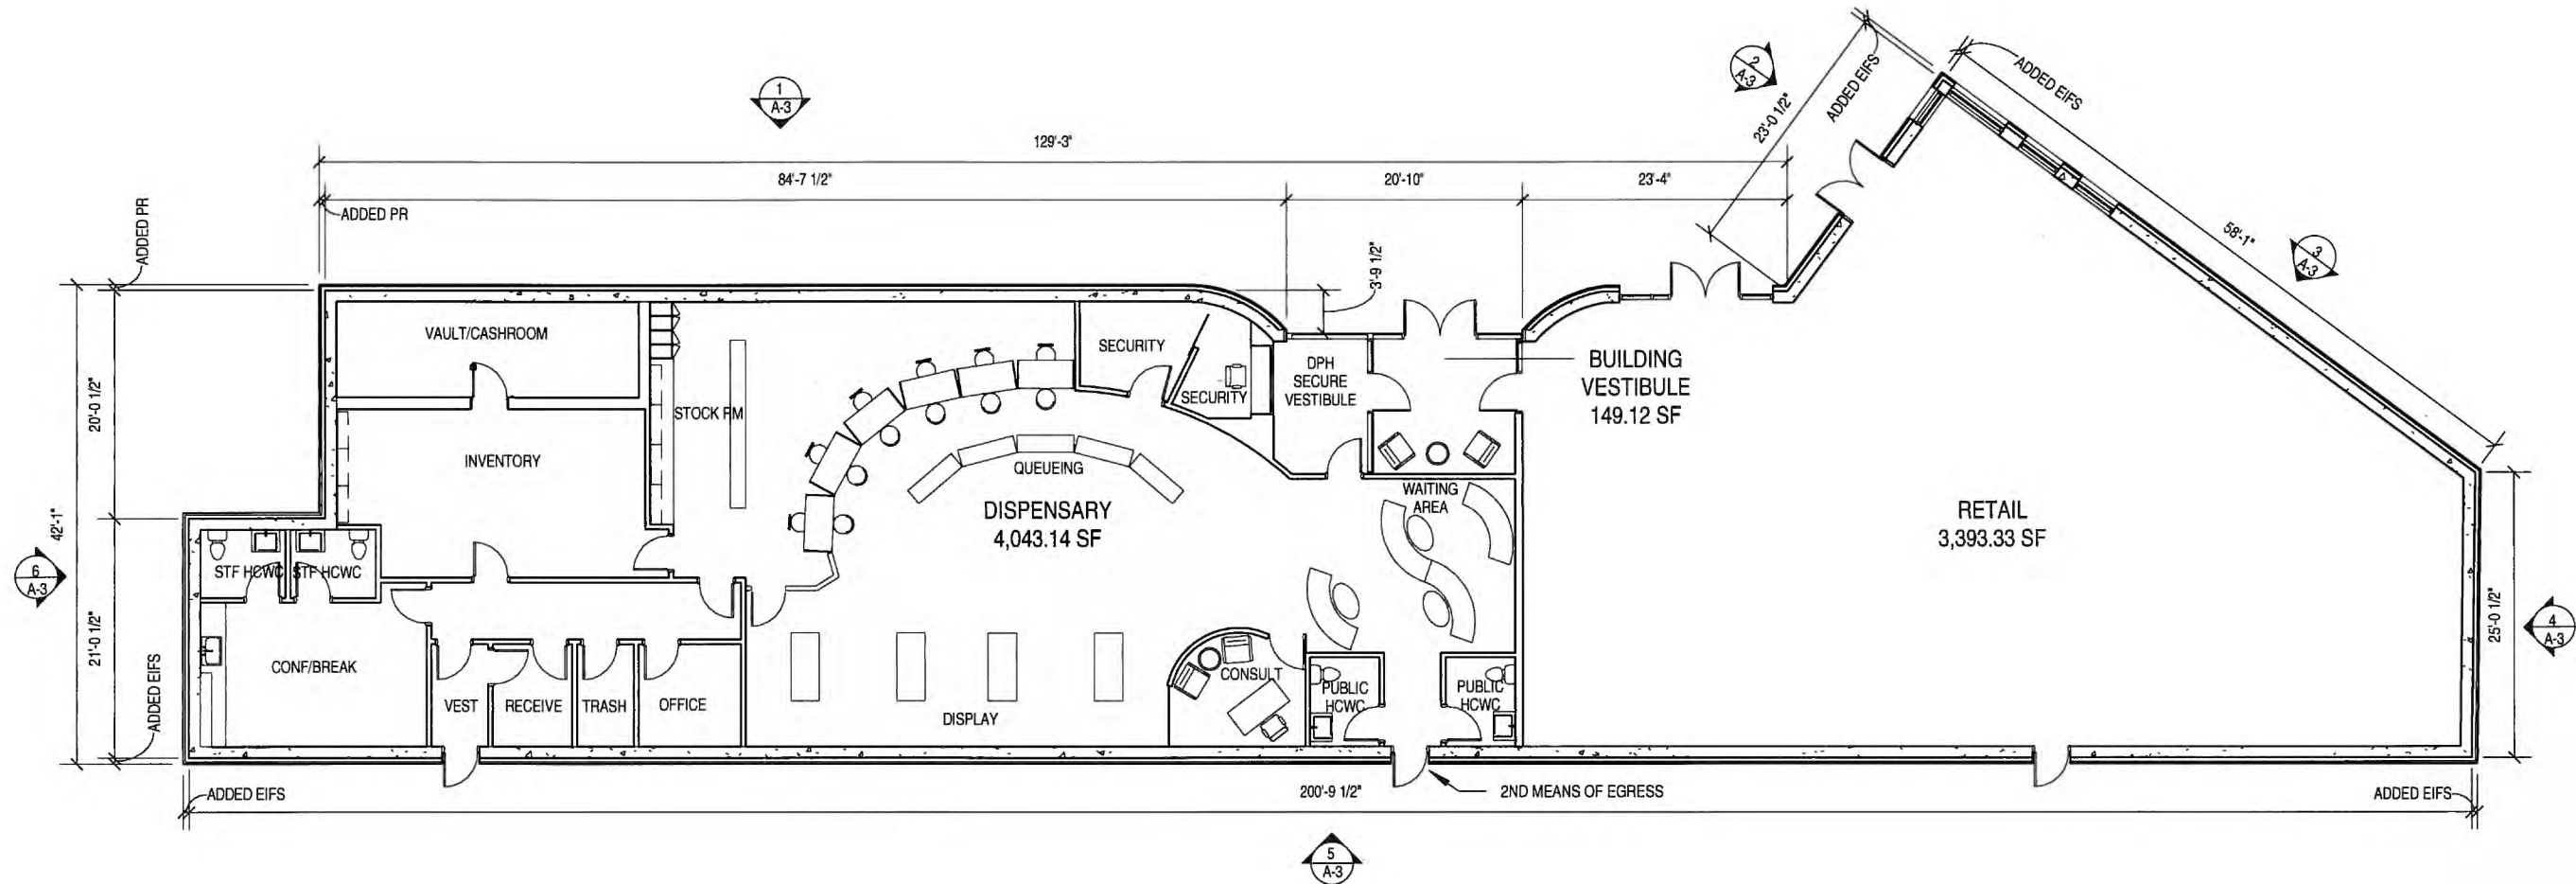

1 FLOOR PLAN - DISPENSARY SPATIAL PLANNING
1/16" = 1'-0"

PERKINS — EASTMAN
20 Ashburton Place, Floor 8
Boston, MA 02108
T. +1 617 449 4000
F. +1 617 449 4049





Jane Gooden Sibley

Cypress Tree Management
Weston Roots Management, LLC
419 Boylston Street, Suite 300, Boston, MA 02116


PROJECT: ELLIOT ST MARIJUANA DISPENSARY
DRAWING TITLE: PLANNING PLAN
DATE: MAY/03/2018

PROJECT NO. 72910
SCALE: 1/16" = 1'-0"
DWG. NO.: **A-2**

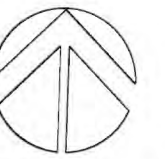


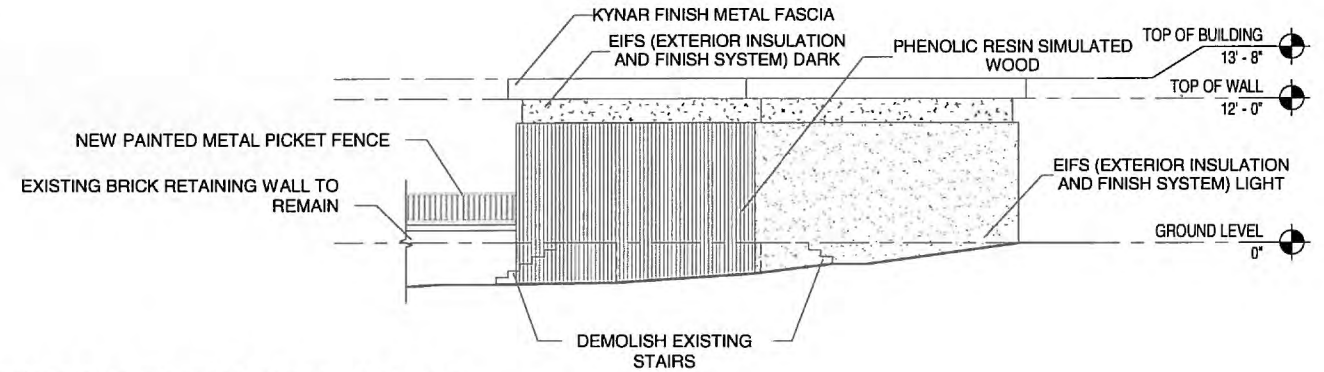


6 BUILDING ELEVATION - WEST
1/16" = 1'-0"

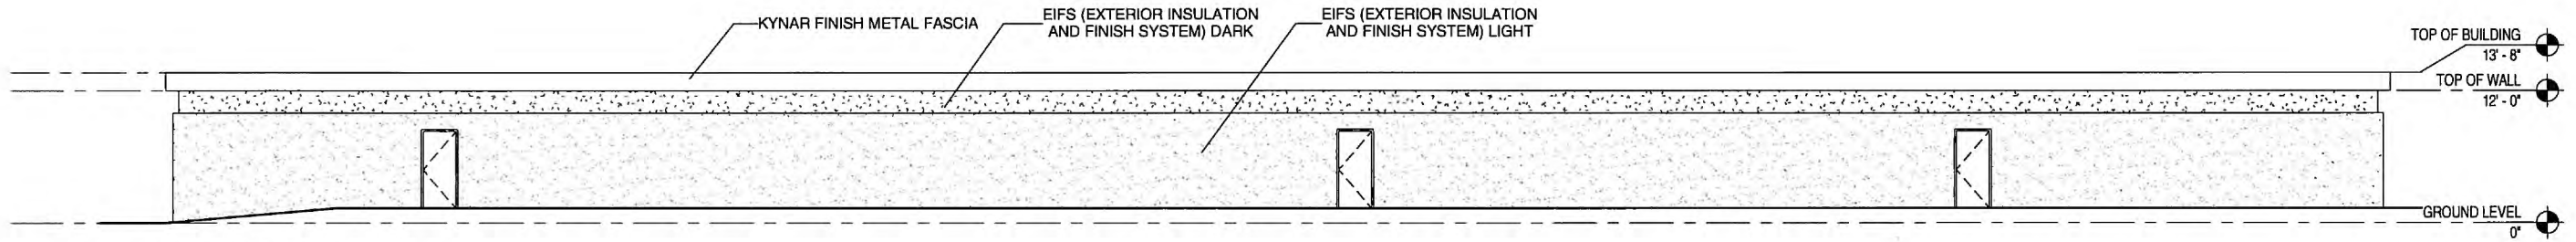


5 BUILDING ELEVATION - SOUTH
1/16" = 1'-0"

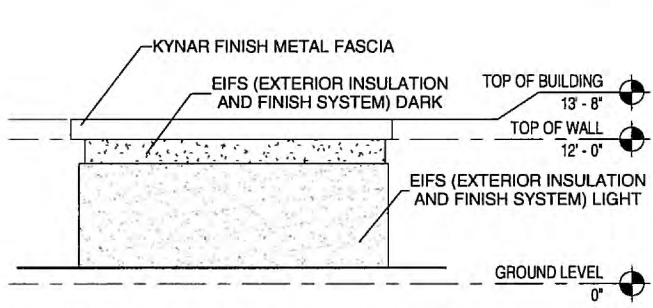


4 BUILDING ELEVATION - EAST 2
1/16" = 1'-0"

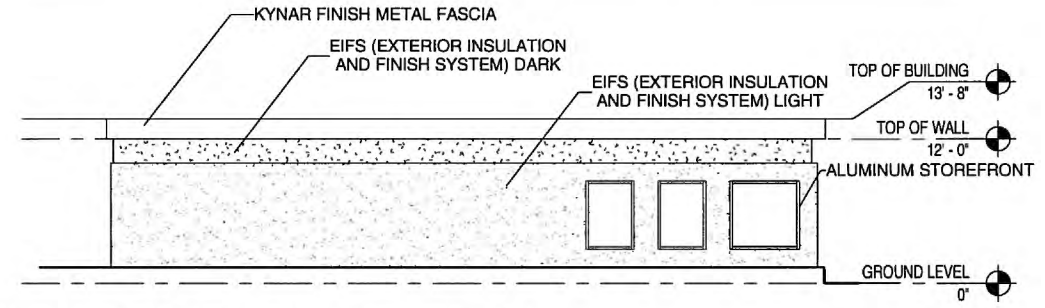

3 BUILDING ELEVATION - EAST 1
1/16" = 1'-0"

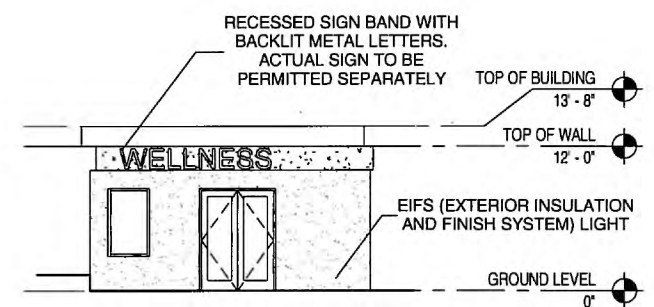

2 BUILDING ELEVATION - NORTH 2
1/16" = 1'-0"

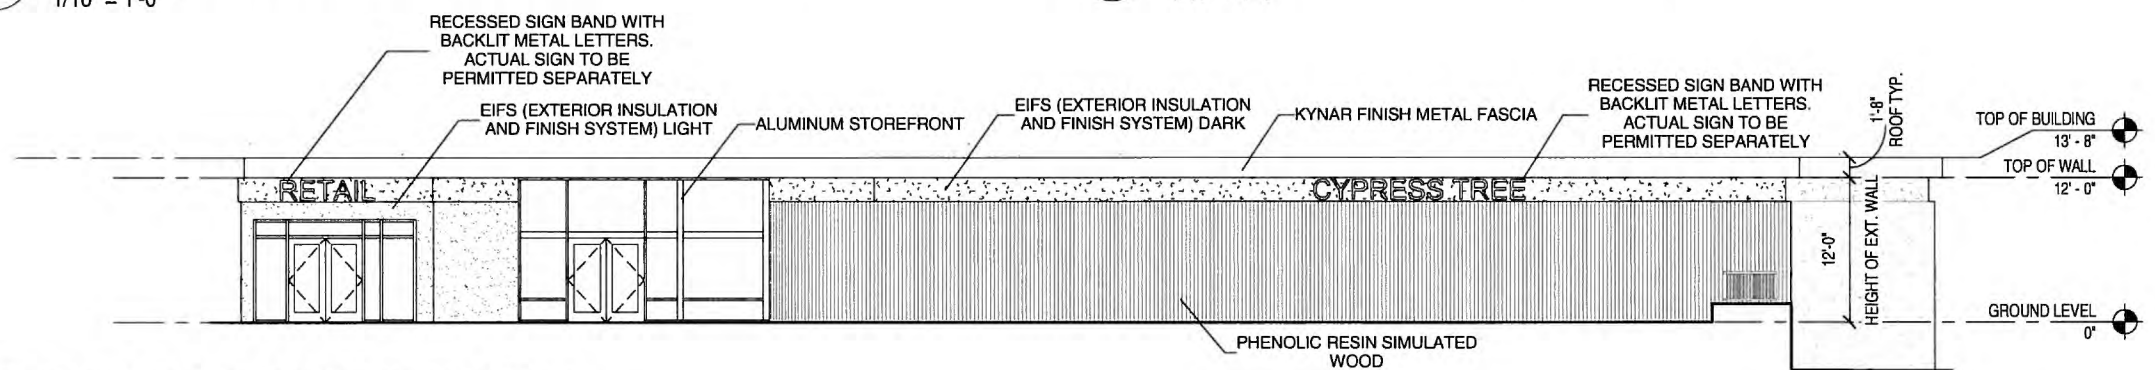

1 BUILDING ELEVATION - NORTH 1
1/16" = 1'-0"

PERKINS — EASTMAN
20 Ashburton Place, Floor 8
Boston, MA 02108
T. +1 617 449 4000
F. +1 617 449 4049



Cypress Tree Management
Weston Roots Management, LLC
419 Boylston Street, Suite 300, Boston, MA 02116

PROJECT: ELLIOT ST MARIJUANA DISPENSARY
DRAWING TITLE: BUILDING ELEVATIONS
DATE: MAY/03/2018

PROJECT NO. 72910
SCALE: 1/16" = 1'-0"
DWG. NO.: **A-3**