



WALL LEGEND:
 WALLS SHOWN AS SOLID ARE EXISTING
 WALLS SHOWN AS HOLLOW ARE NEW


ADDITION TO 13 FALMOUTH ROAD		
DATE 12/29/18 2/10 - 2/19	DRAWING NO.	A-2
REVISED Rev 5/19/19		
TITLE NEW ACCESSORY APARTMENT		
C.D. CALHOUN AND ASSOCIATES INCORPORATED		
51 SACHEM DRIVE, SAGAMORE BEACH MA66, 02562 508 - 833 - 3706		

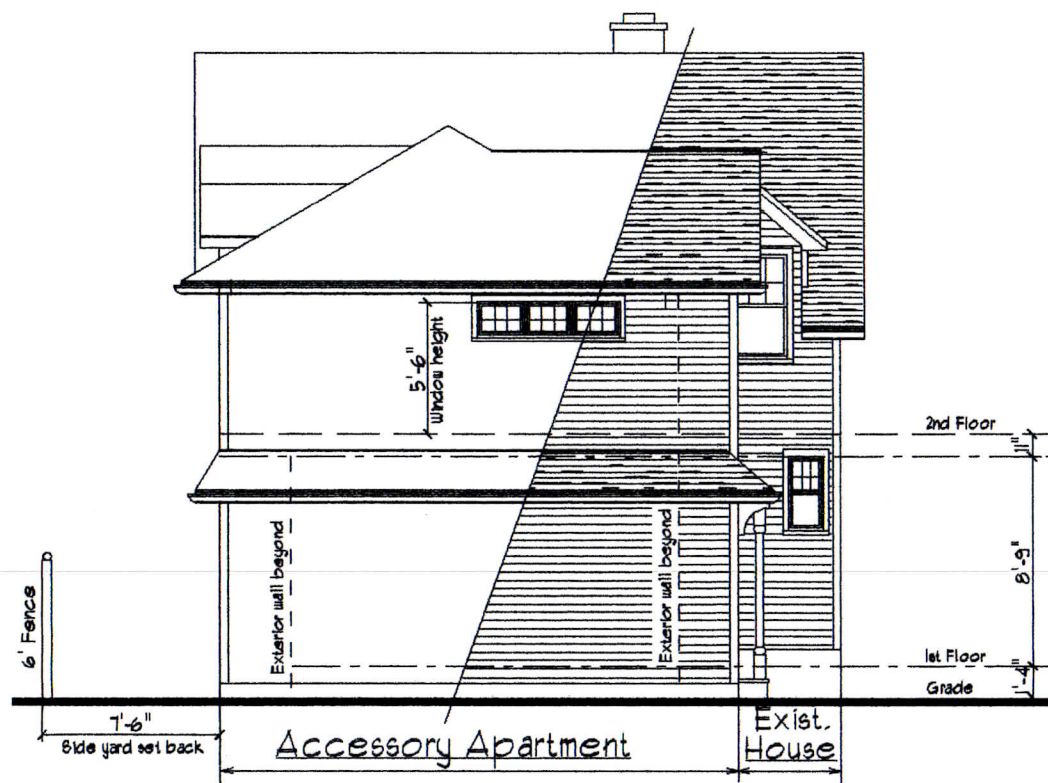


REAR ELEVATION

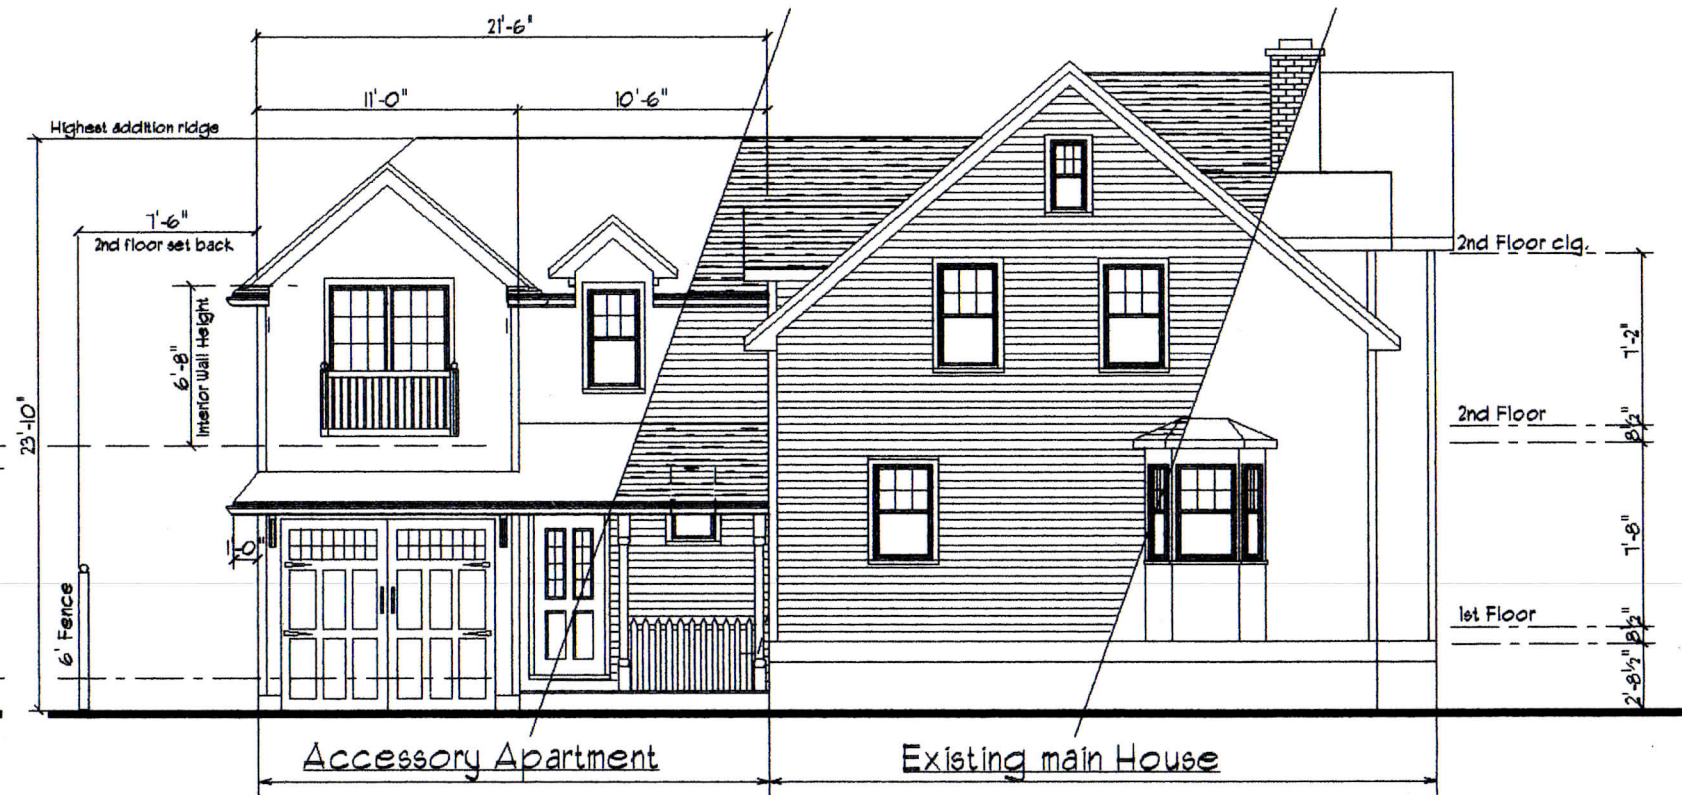

LEFT ELEVATION / ELLSWORTH ROAD

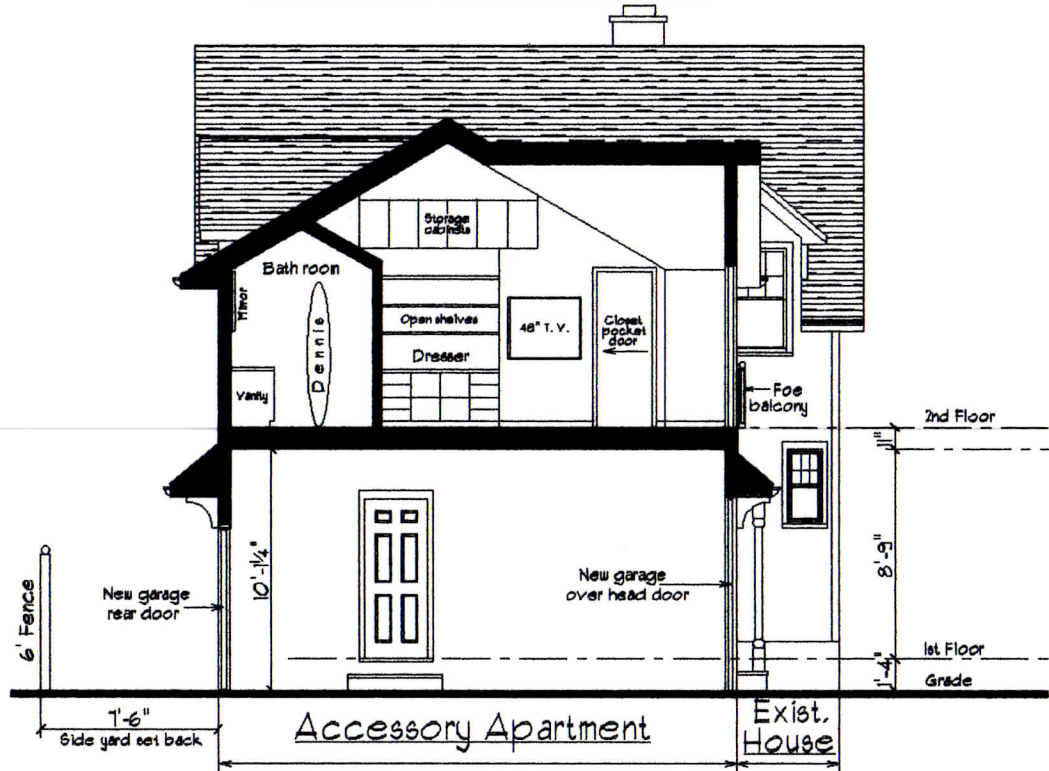

Cross section #1 thru garage / apartment

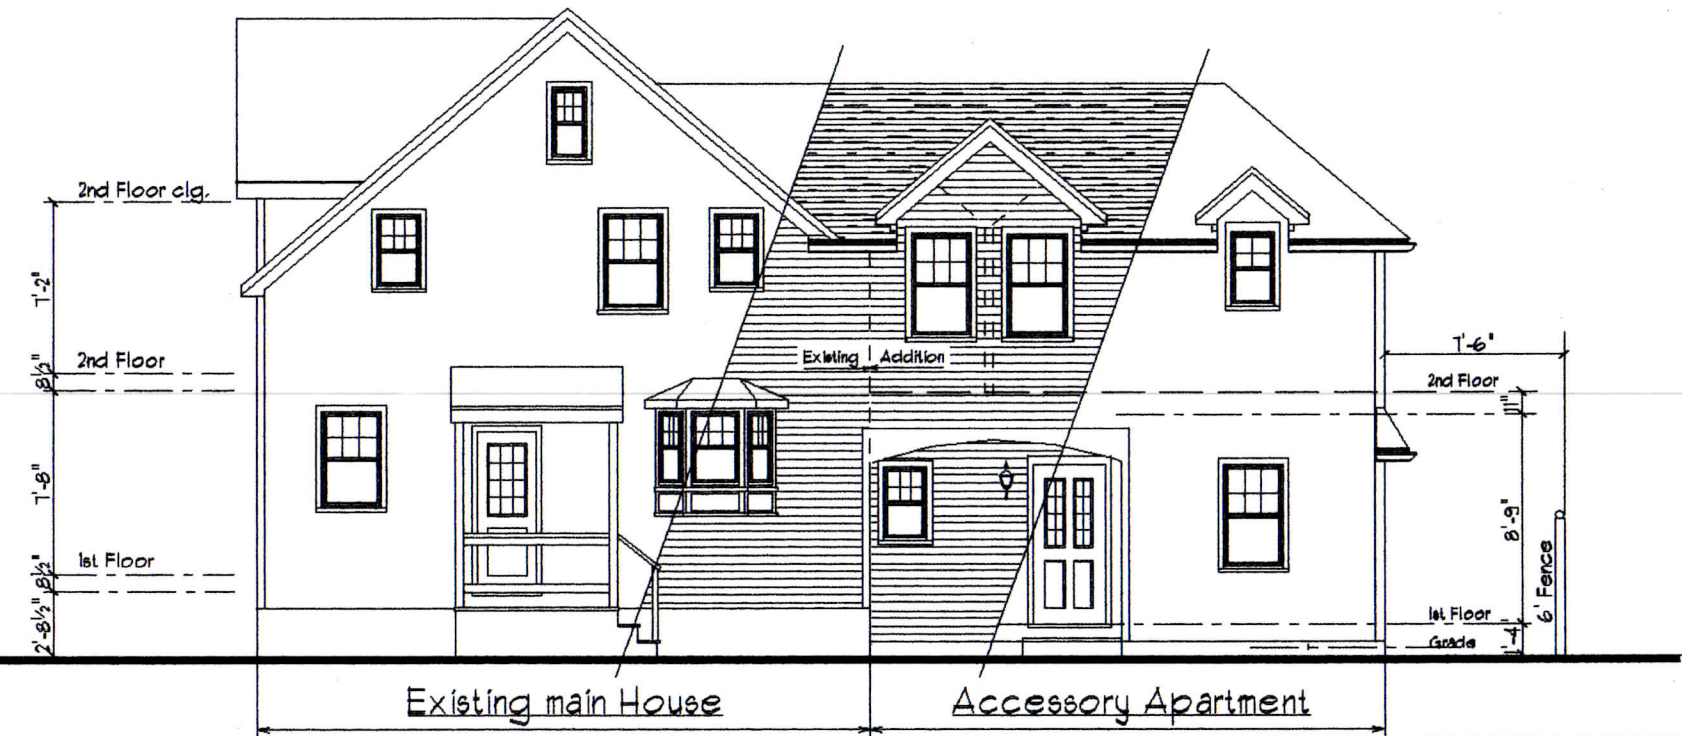

RIGHT ELEVATION

ADDITION TO 73 FALMOUTH ROAD		
DATE	1/2/19 2/18 - 2/19	DRAWING NO.
REVISED	Rev 5/19/19	A-2
TITLE		
NEW ELEVATIONS & CROSS SECTION		
C.D. CALHOUN		
AND ASSOCIATES INCORPORATED		
51 SACHEM DRIVE, SAGAMORE BEACH MA 066, 02562 508 - 833 - 3106		