

GLENSIDE PROPERTIES - FRONT LOT

156 Olis Street
Newton, MA

P00314



LDA Architecture & Interiors, LLP
222 Third Street, Suite 3212
Cambridge, MA 02142
617 621-1455 fax 617 621-1477
www.LDA-Architects.com


ISSUANCE:
SPECIAL PERMIT

REVISION:

DATE: 4/6/2018
SCALE: 1/4" = 1'-0"
DRAWN: MJ & TJ
CHECKED: TJ & TL

SHEET INFO:
BASEMENT PLAN

A100

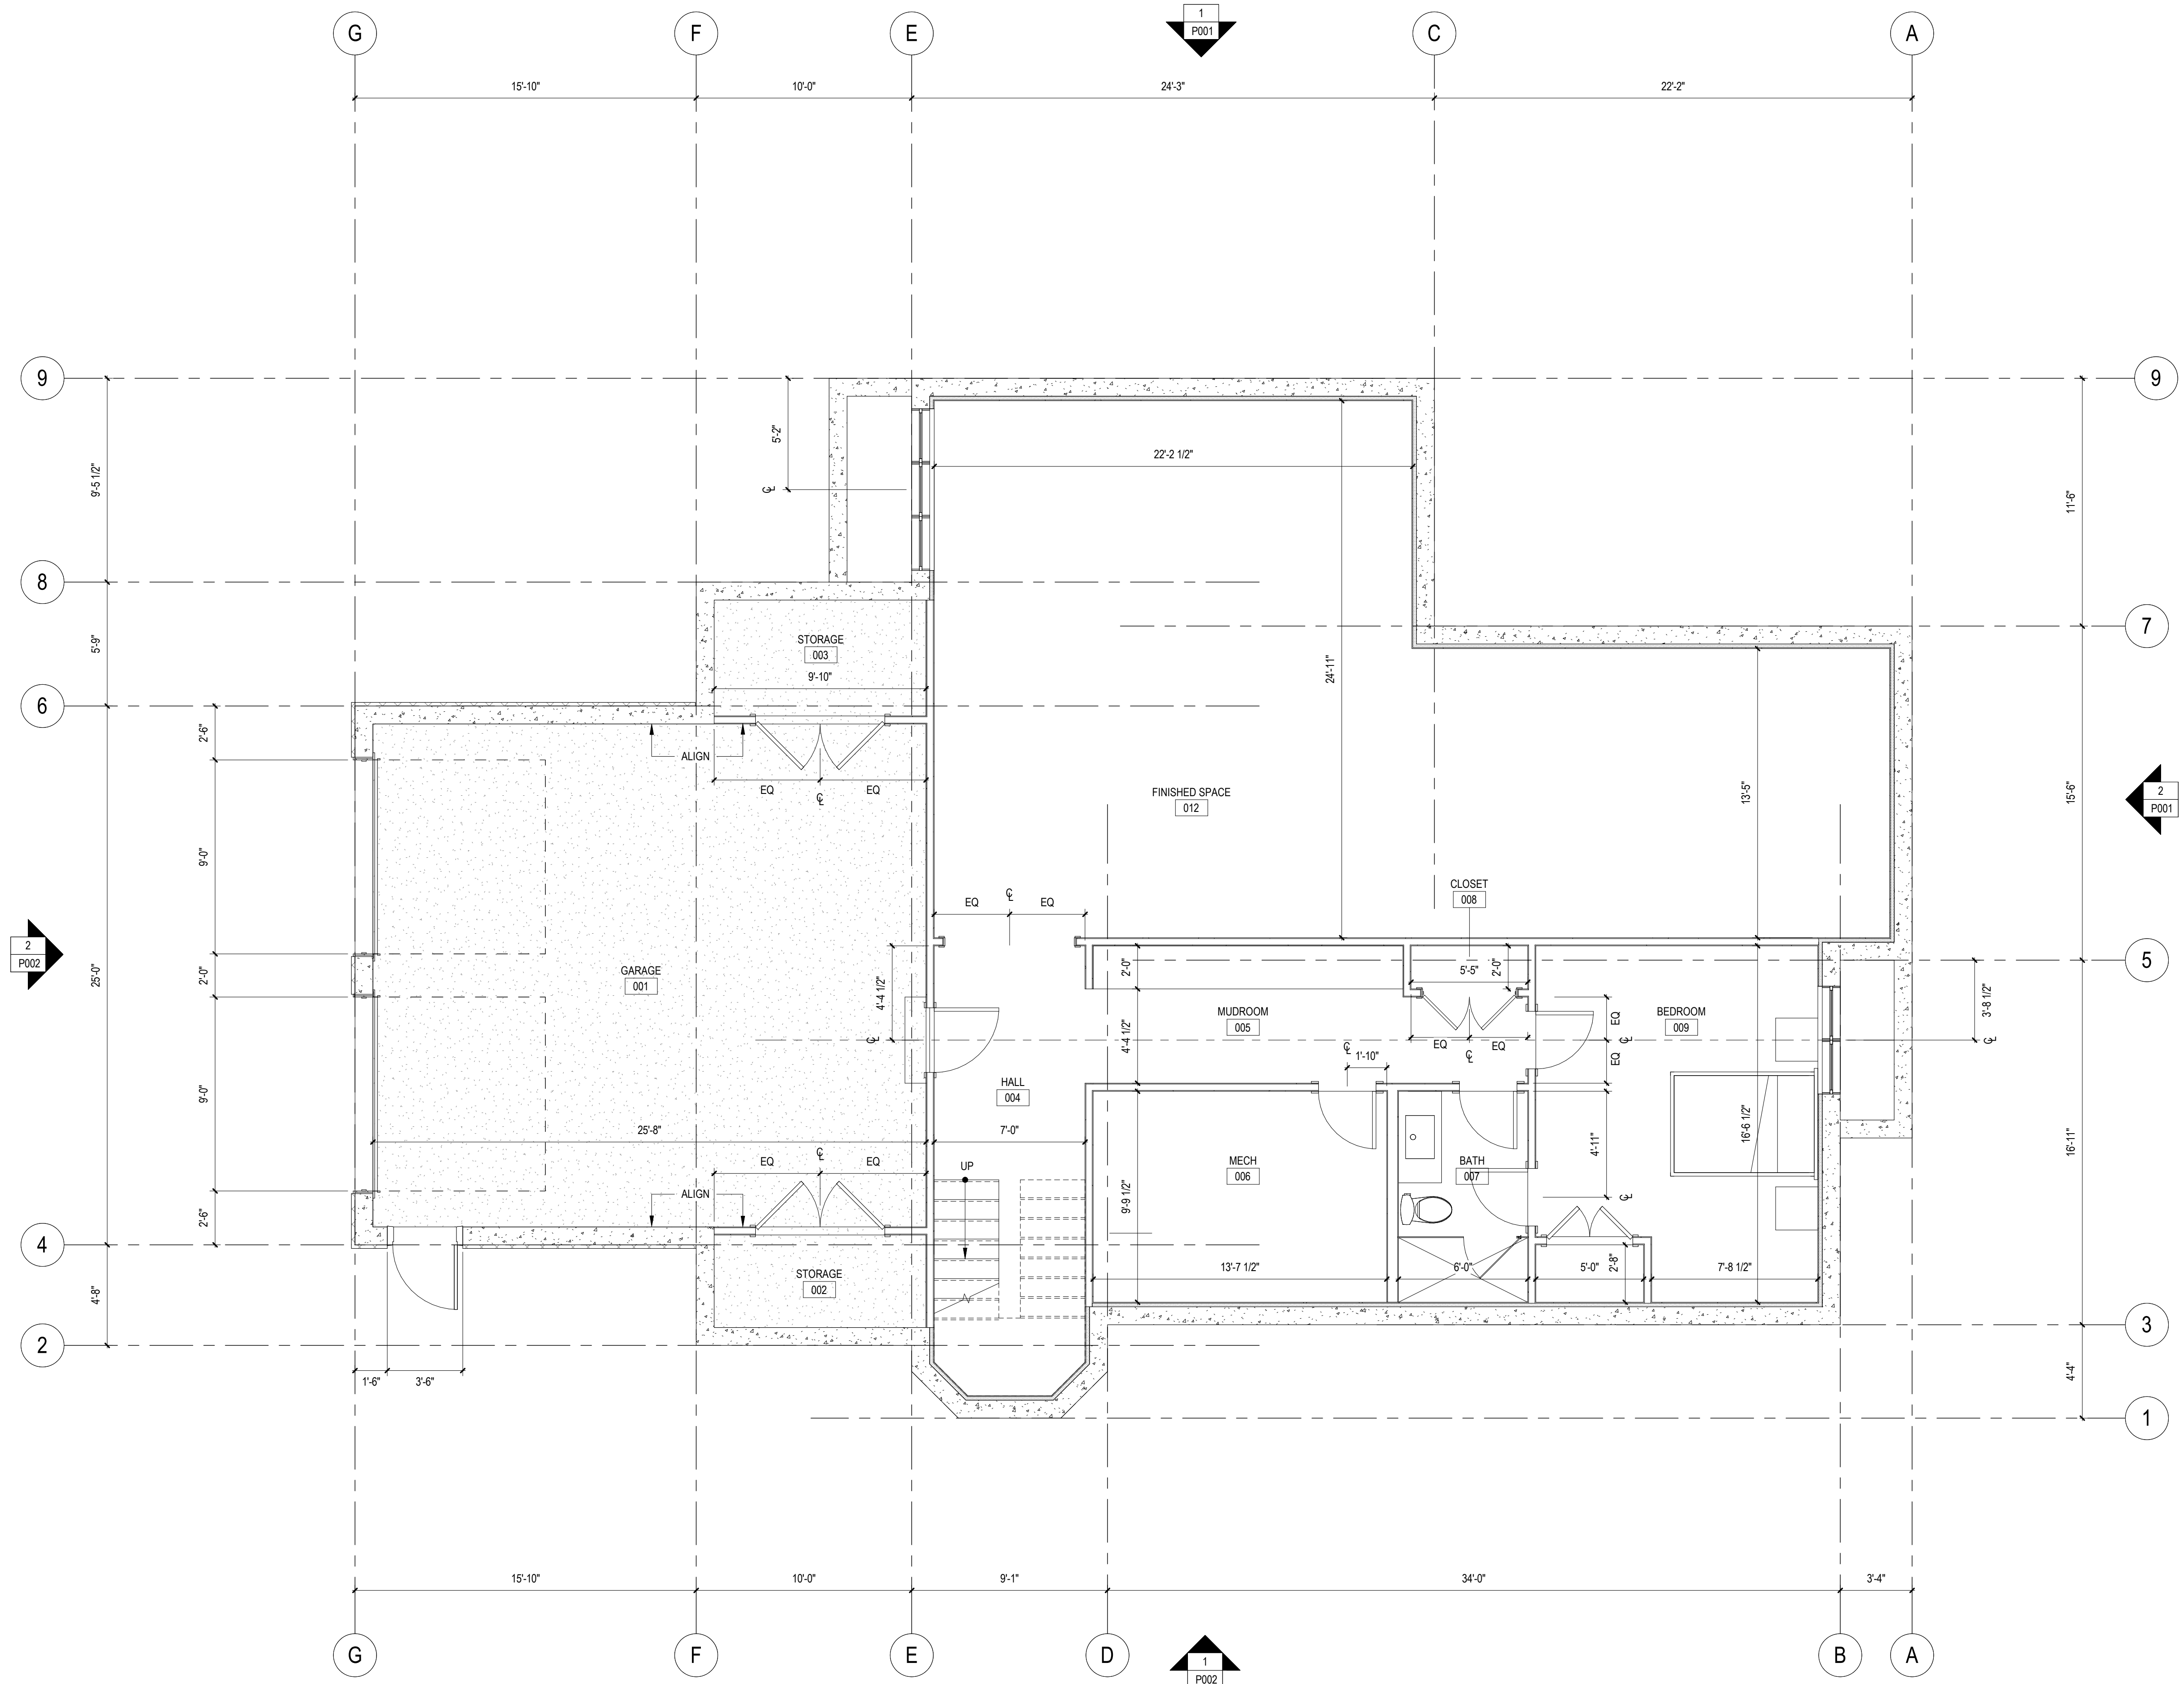

GLENSIDE PROPERTIES - FRONT LOT

156 Olis Street
Newton, MA




Lda Architecture & Interiors, LLP
222 Third Street, Suite 3212
Cambridge, MA 02142
617 621-1455 fax 617 621-1477
www.LDa-Architects.com

ISSUANCE:
SPECIAL PERMIT

REVISION:

DATE: 4/6/2018
SCALE: 1/4" = 1'-0"
DRAWN: MJ & TJ
CHECKED: TJ & TL

SHEET INFO:
FIRST FLOOR PLAN

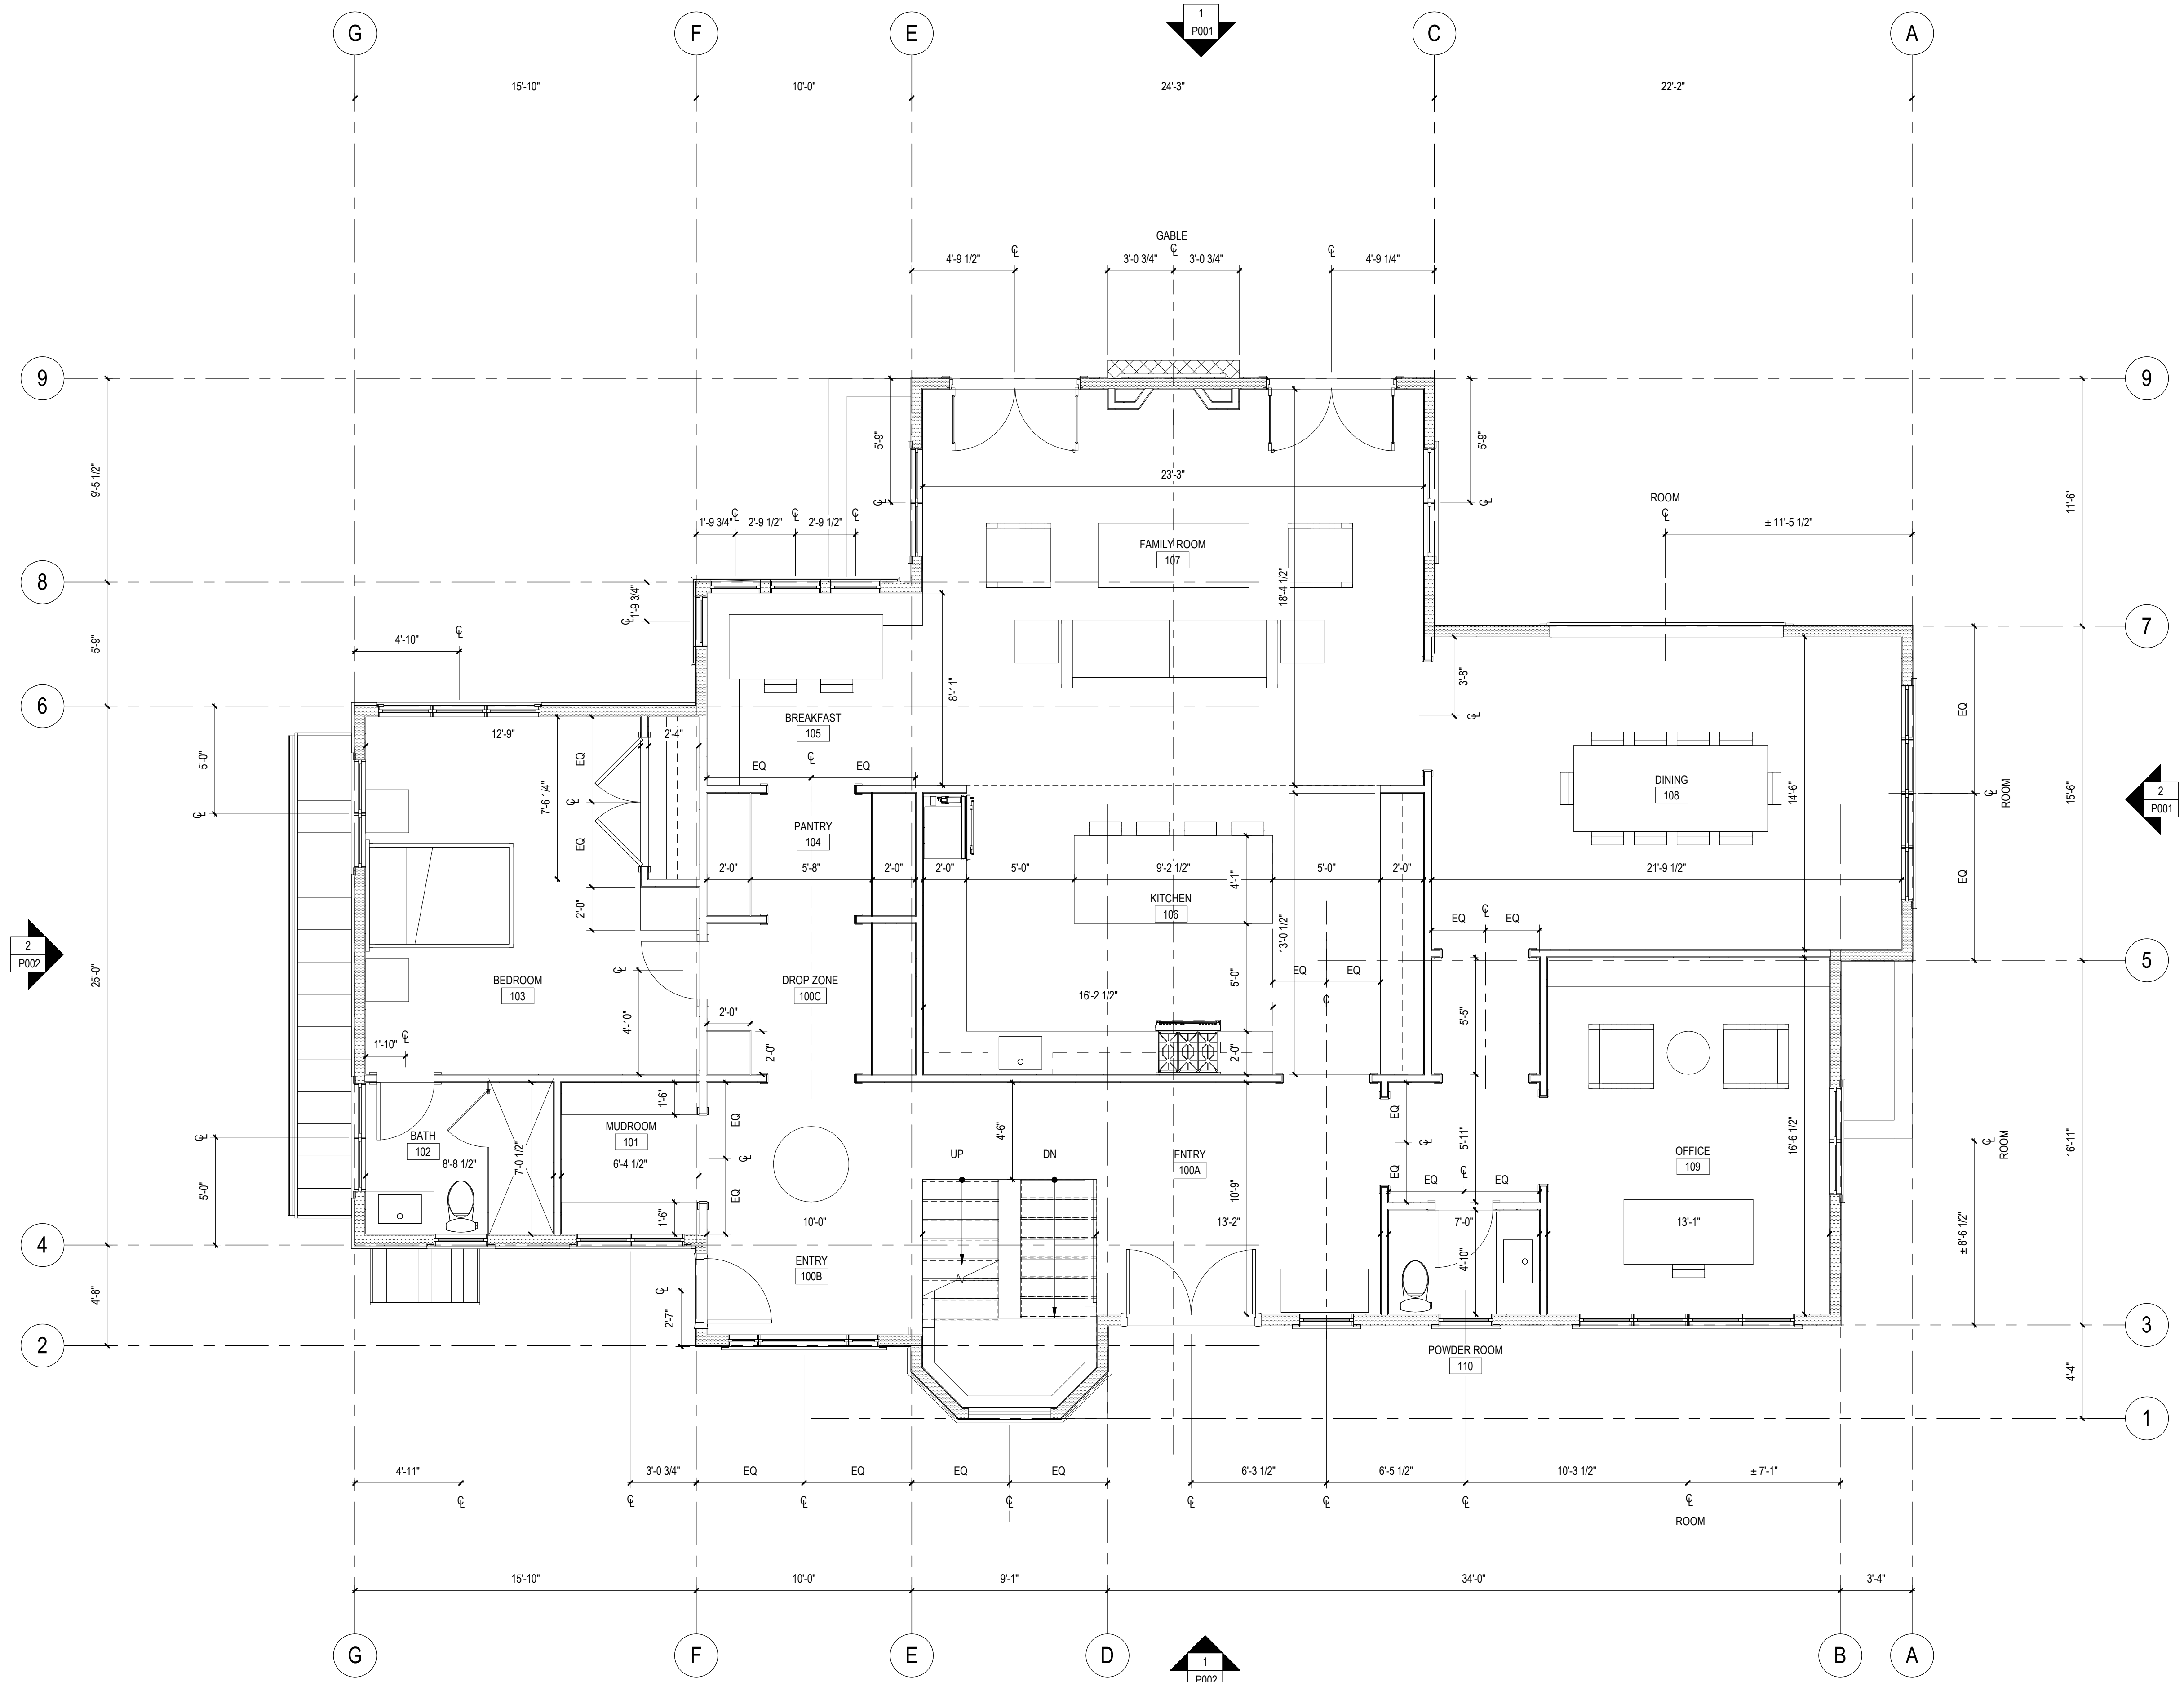

GLENSIDE PROPERTIES - FRONT LOT

156 Olis Street
Newton, MA




LDA Architecture & Interiors, LLP
222 Third Street, Suite 3212
Cambridge, MA 02142
617 621-1455 fax 617 621-1477
www.LDA-Architects.com

ISSUANCE:
SPECIAL PERMIT

REVISION:

DATE: 4/6/2018
SCALE: 1/4" = 1'-0"
DRAWN: MJ & TJ
CHECKED: TJ & TL

SHEET INFO:
SECOND FLOOR PLAN

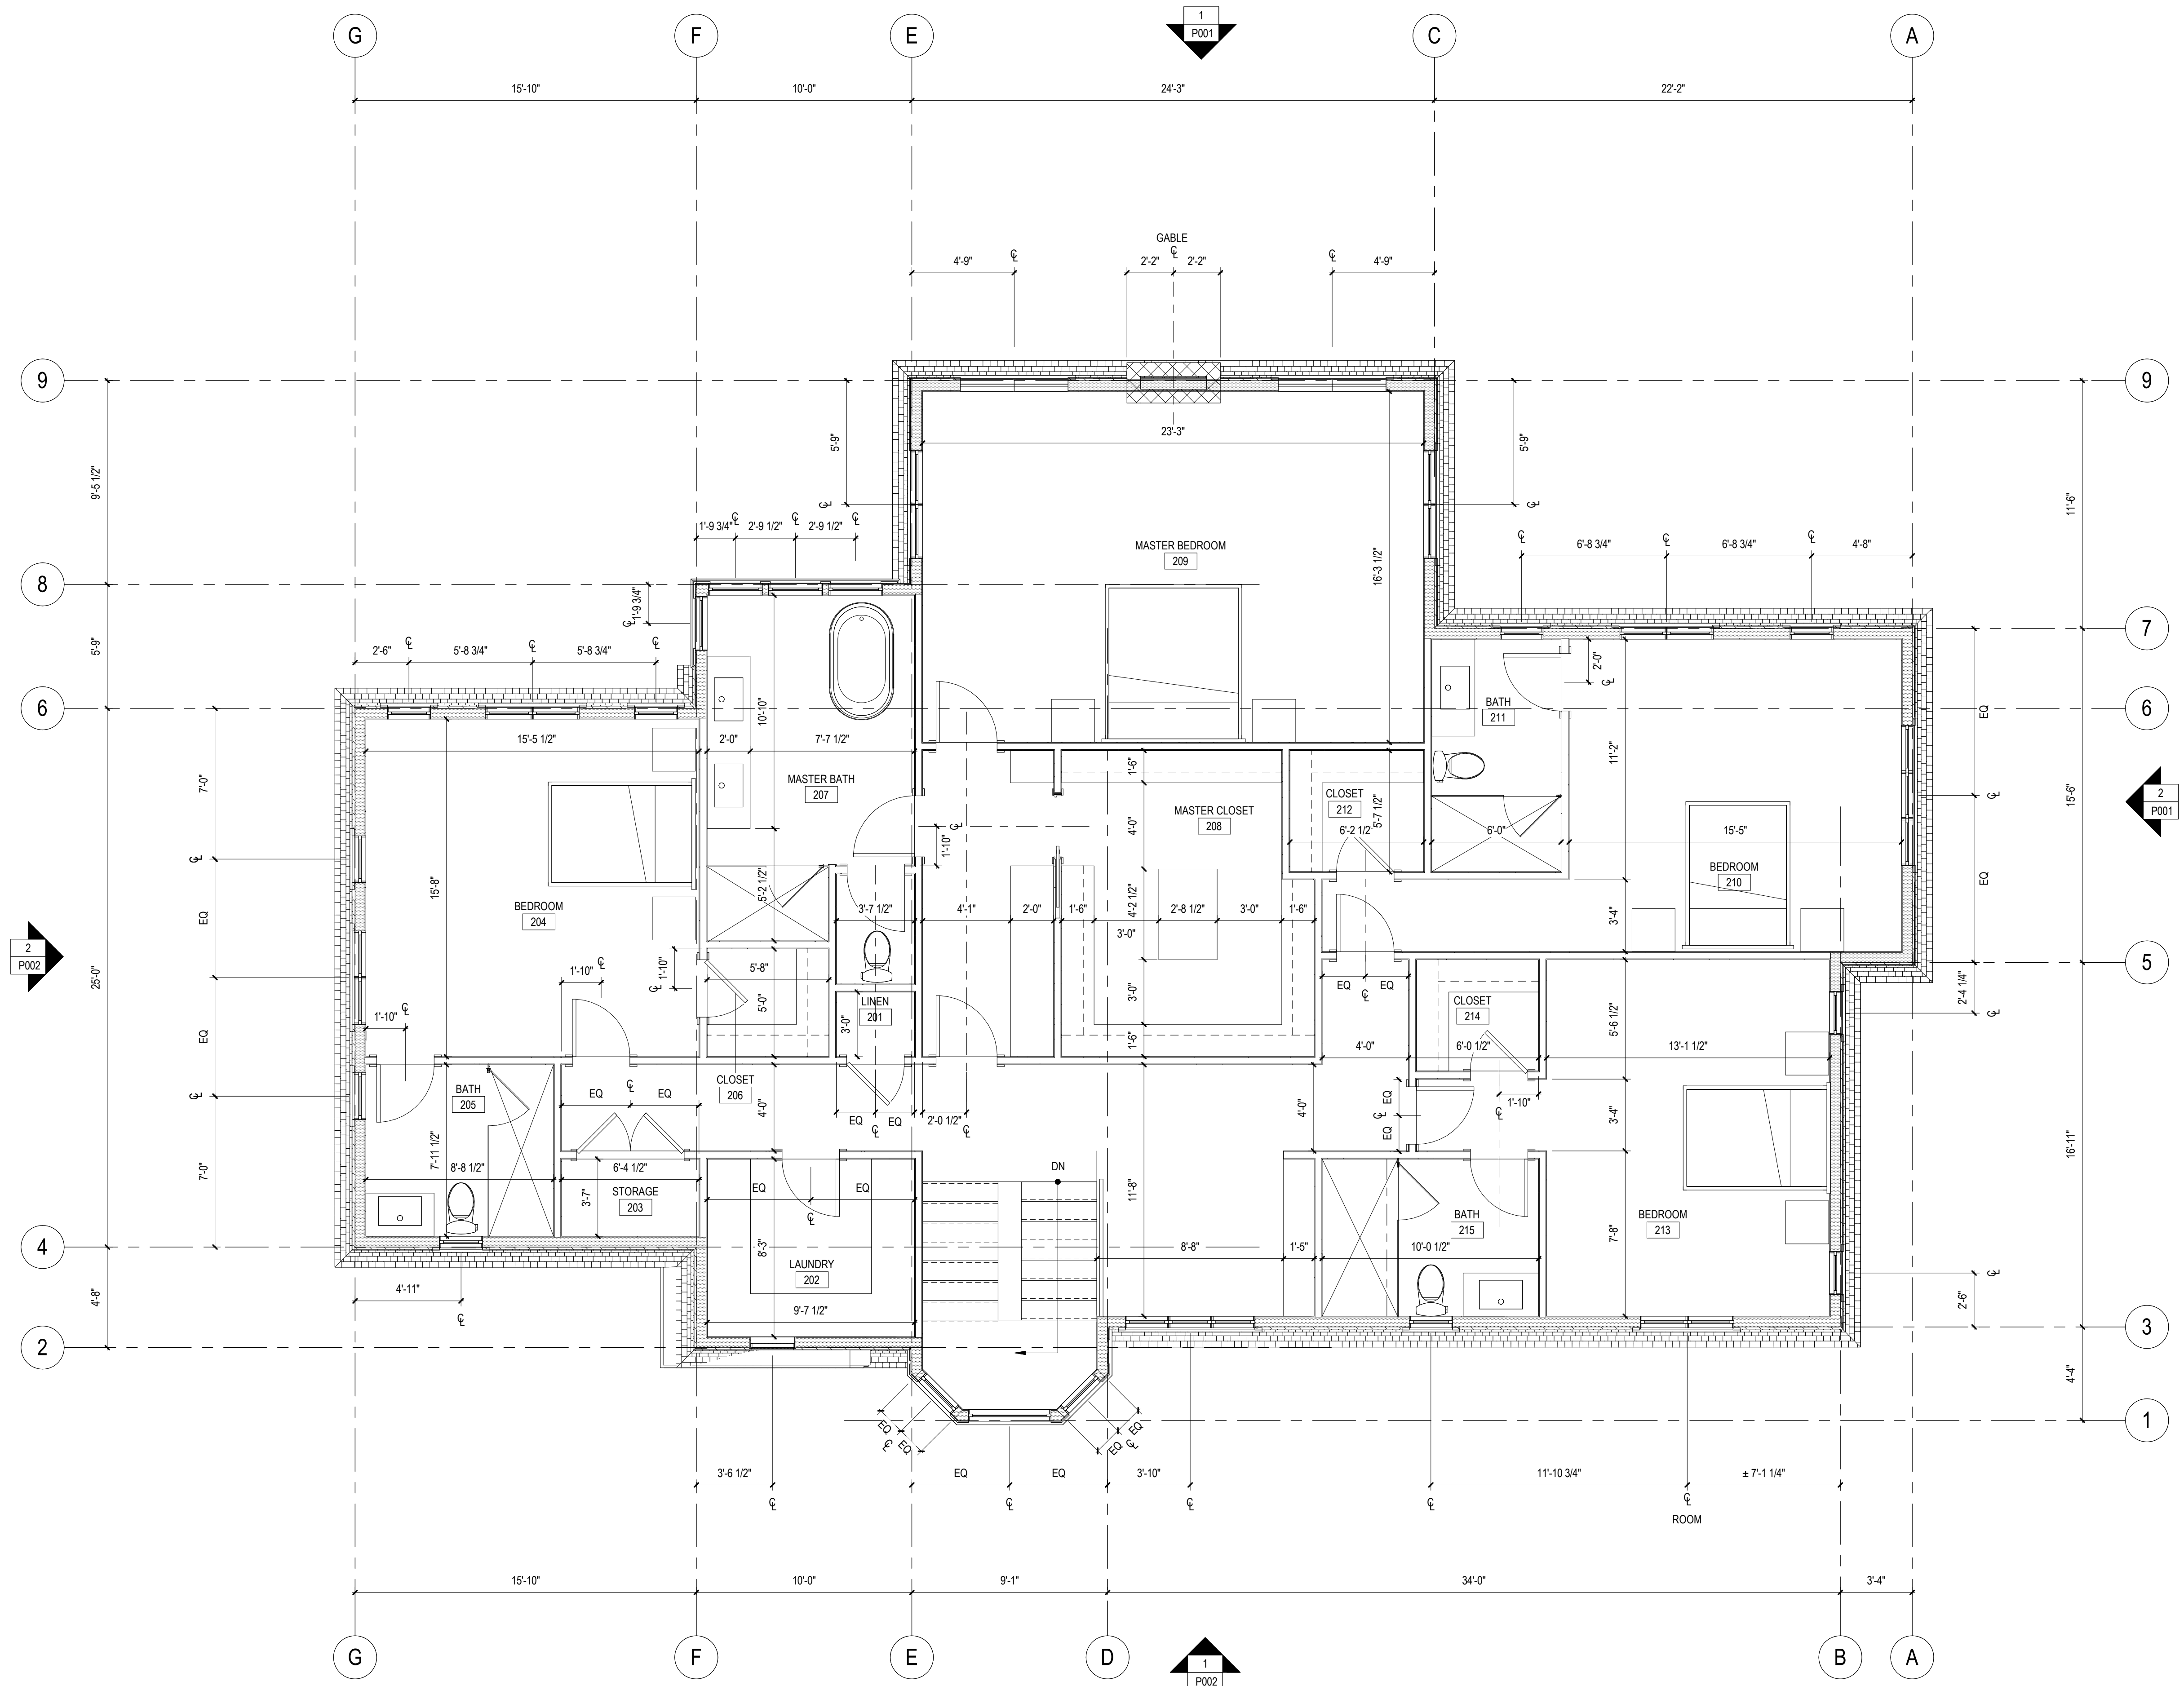




LDa Architecture & Interiors, LLP
222 Third Street, Suite 3212
Cambridge, MA 02142
617 621-1455 fax 617 621-1477
www.LDa-Architects.com

ISSUANCE:
SPECIAL PERMIT

REVISION:

DATE: 4/6/2018
SCALE: 1/8" = 1'-0"
DRAWN: MJ & TJ
CHECKED: TJ & TL
SHEET INFO:
EXTERIOR ELEVATIONS

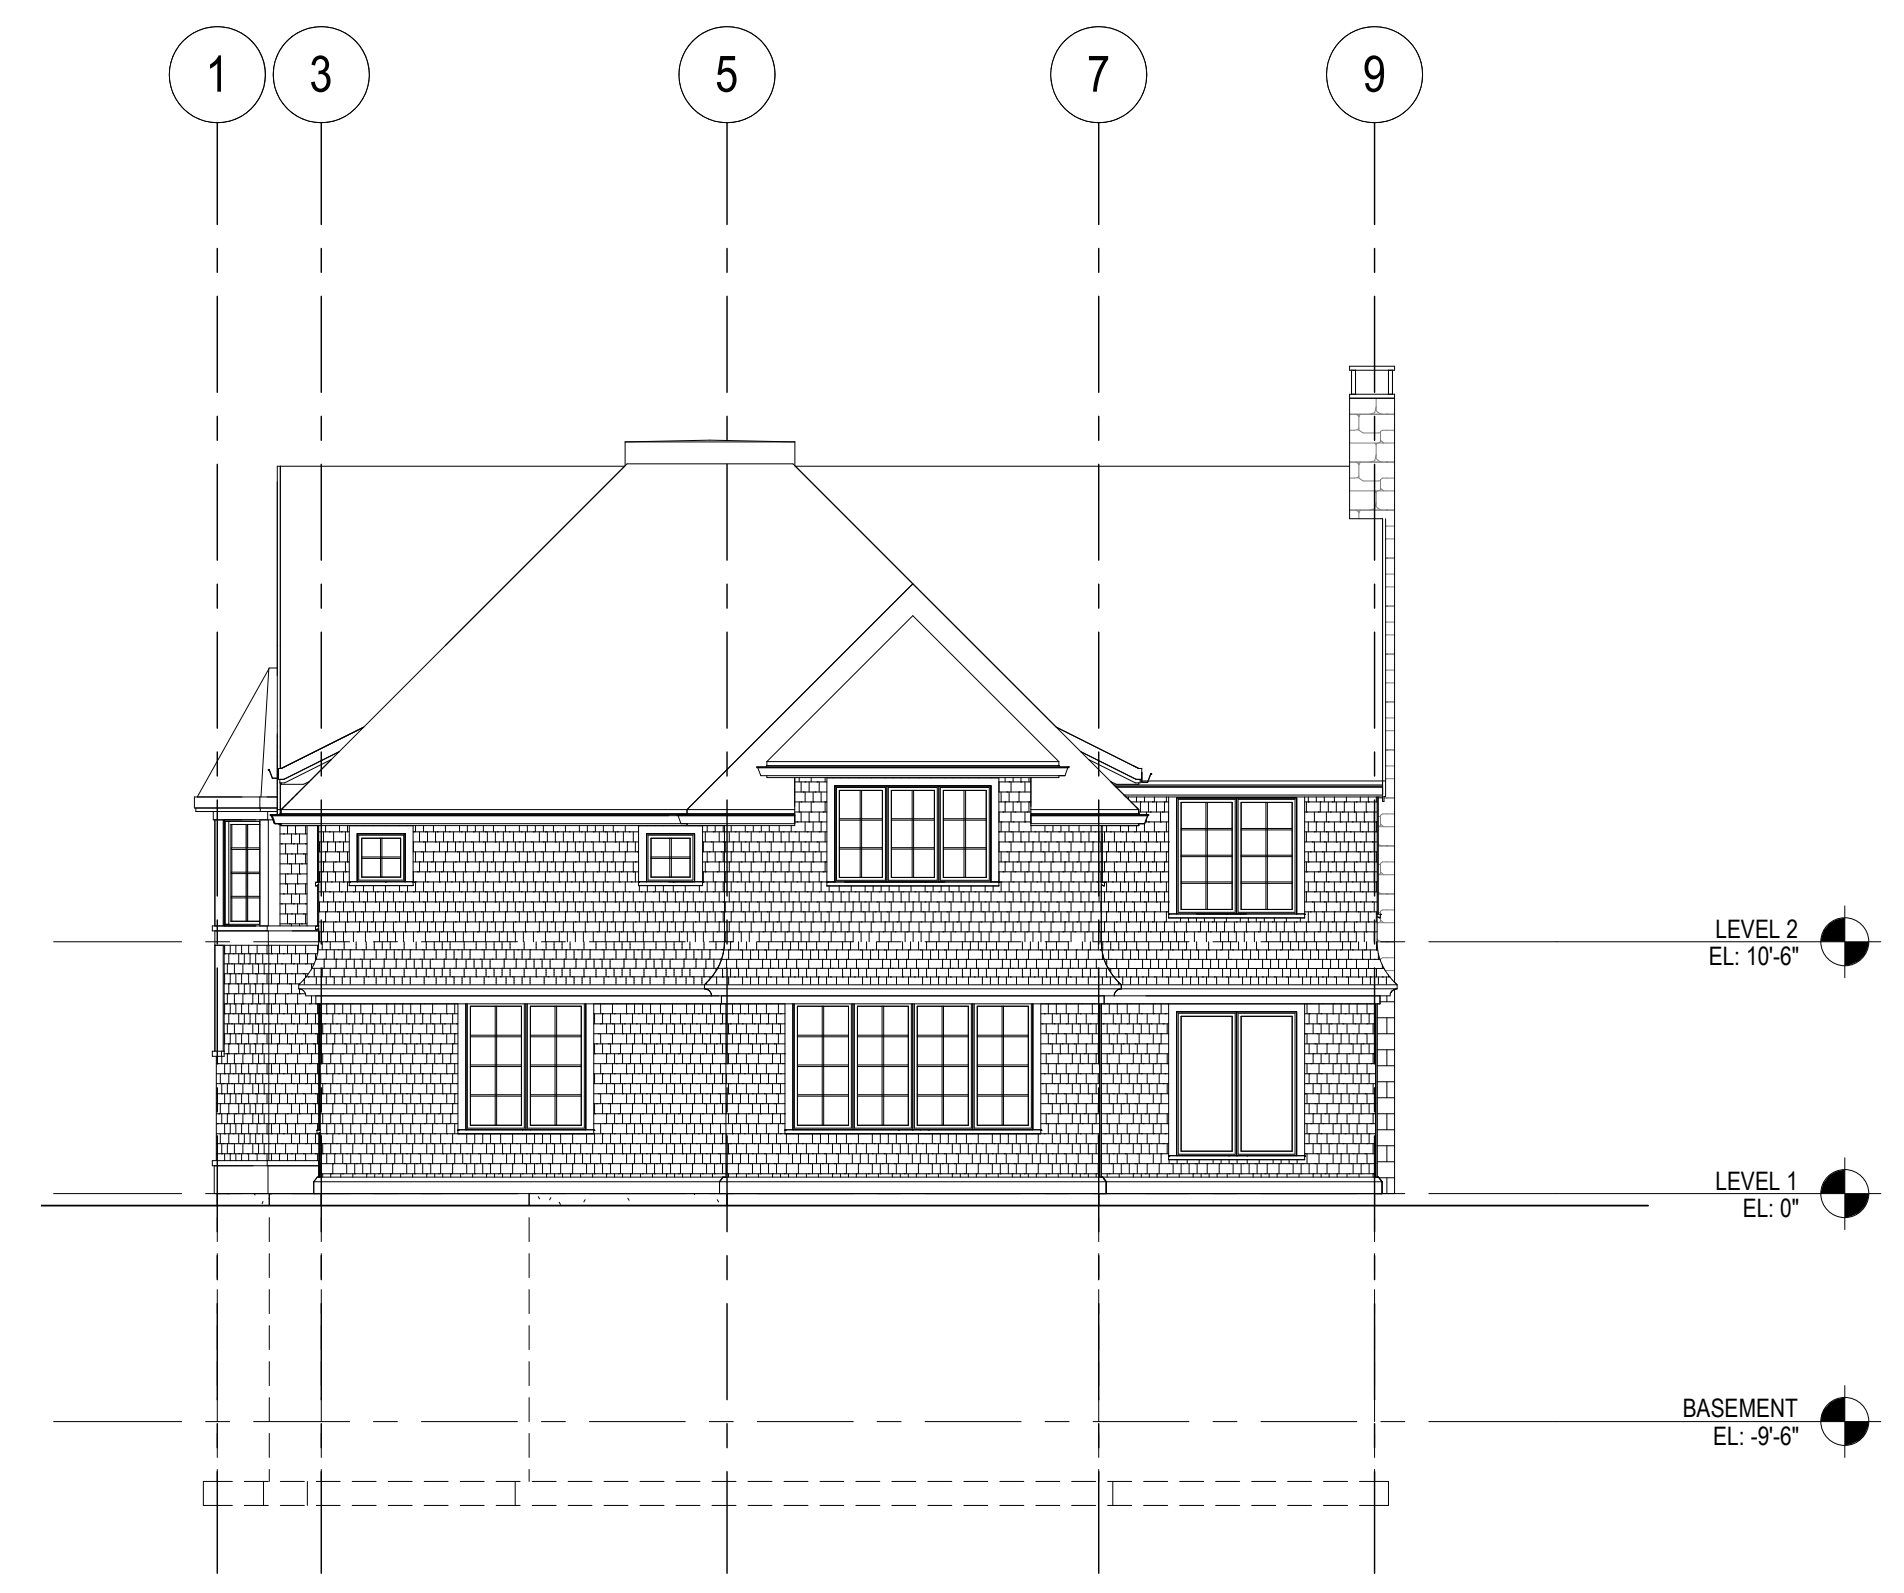


4 WEST ELEVATION
SCALE: 1/8" = 1'-0"



3 SOUTH ELEVATION
SCALE: 1/8" = 1'-0"



2 EAST ELEVATION
SCALE: 1/8" = 1'-0"

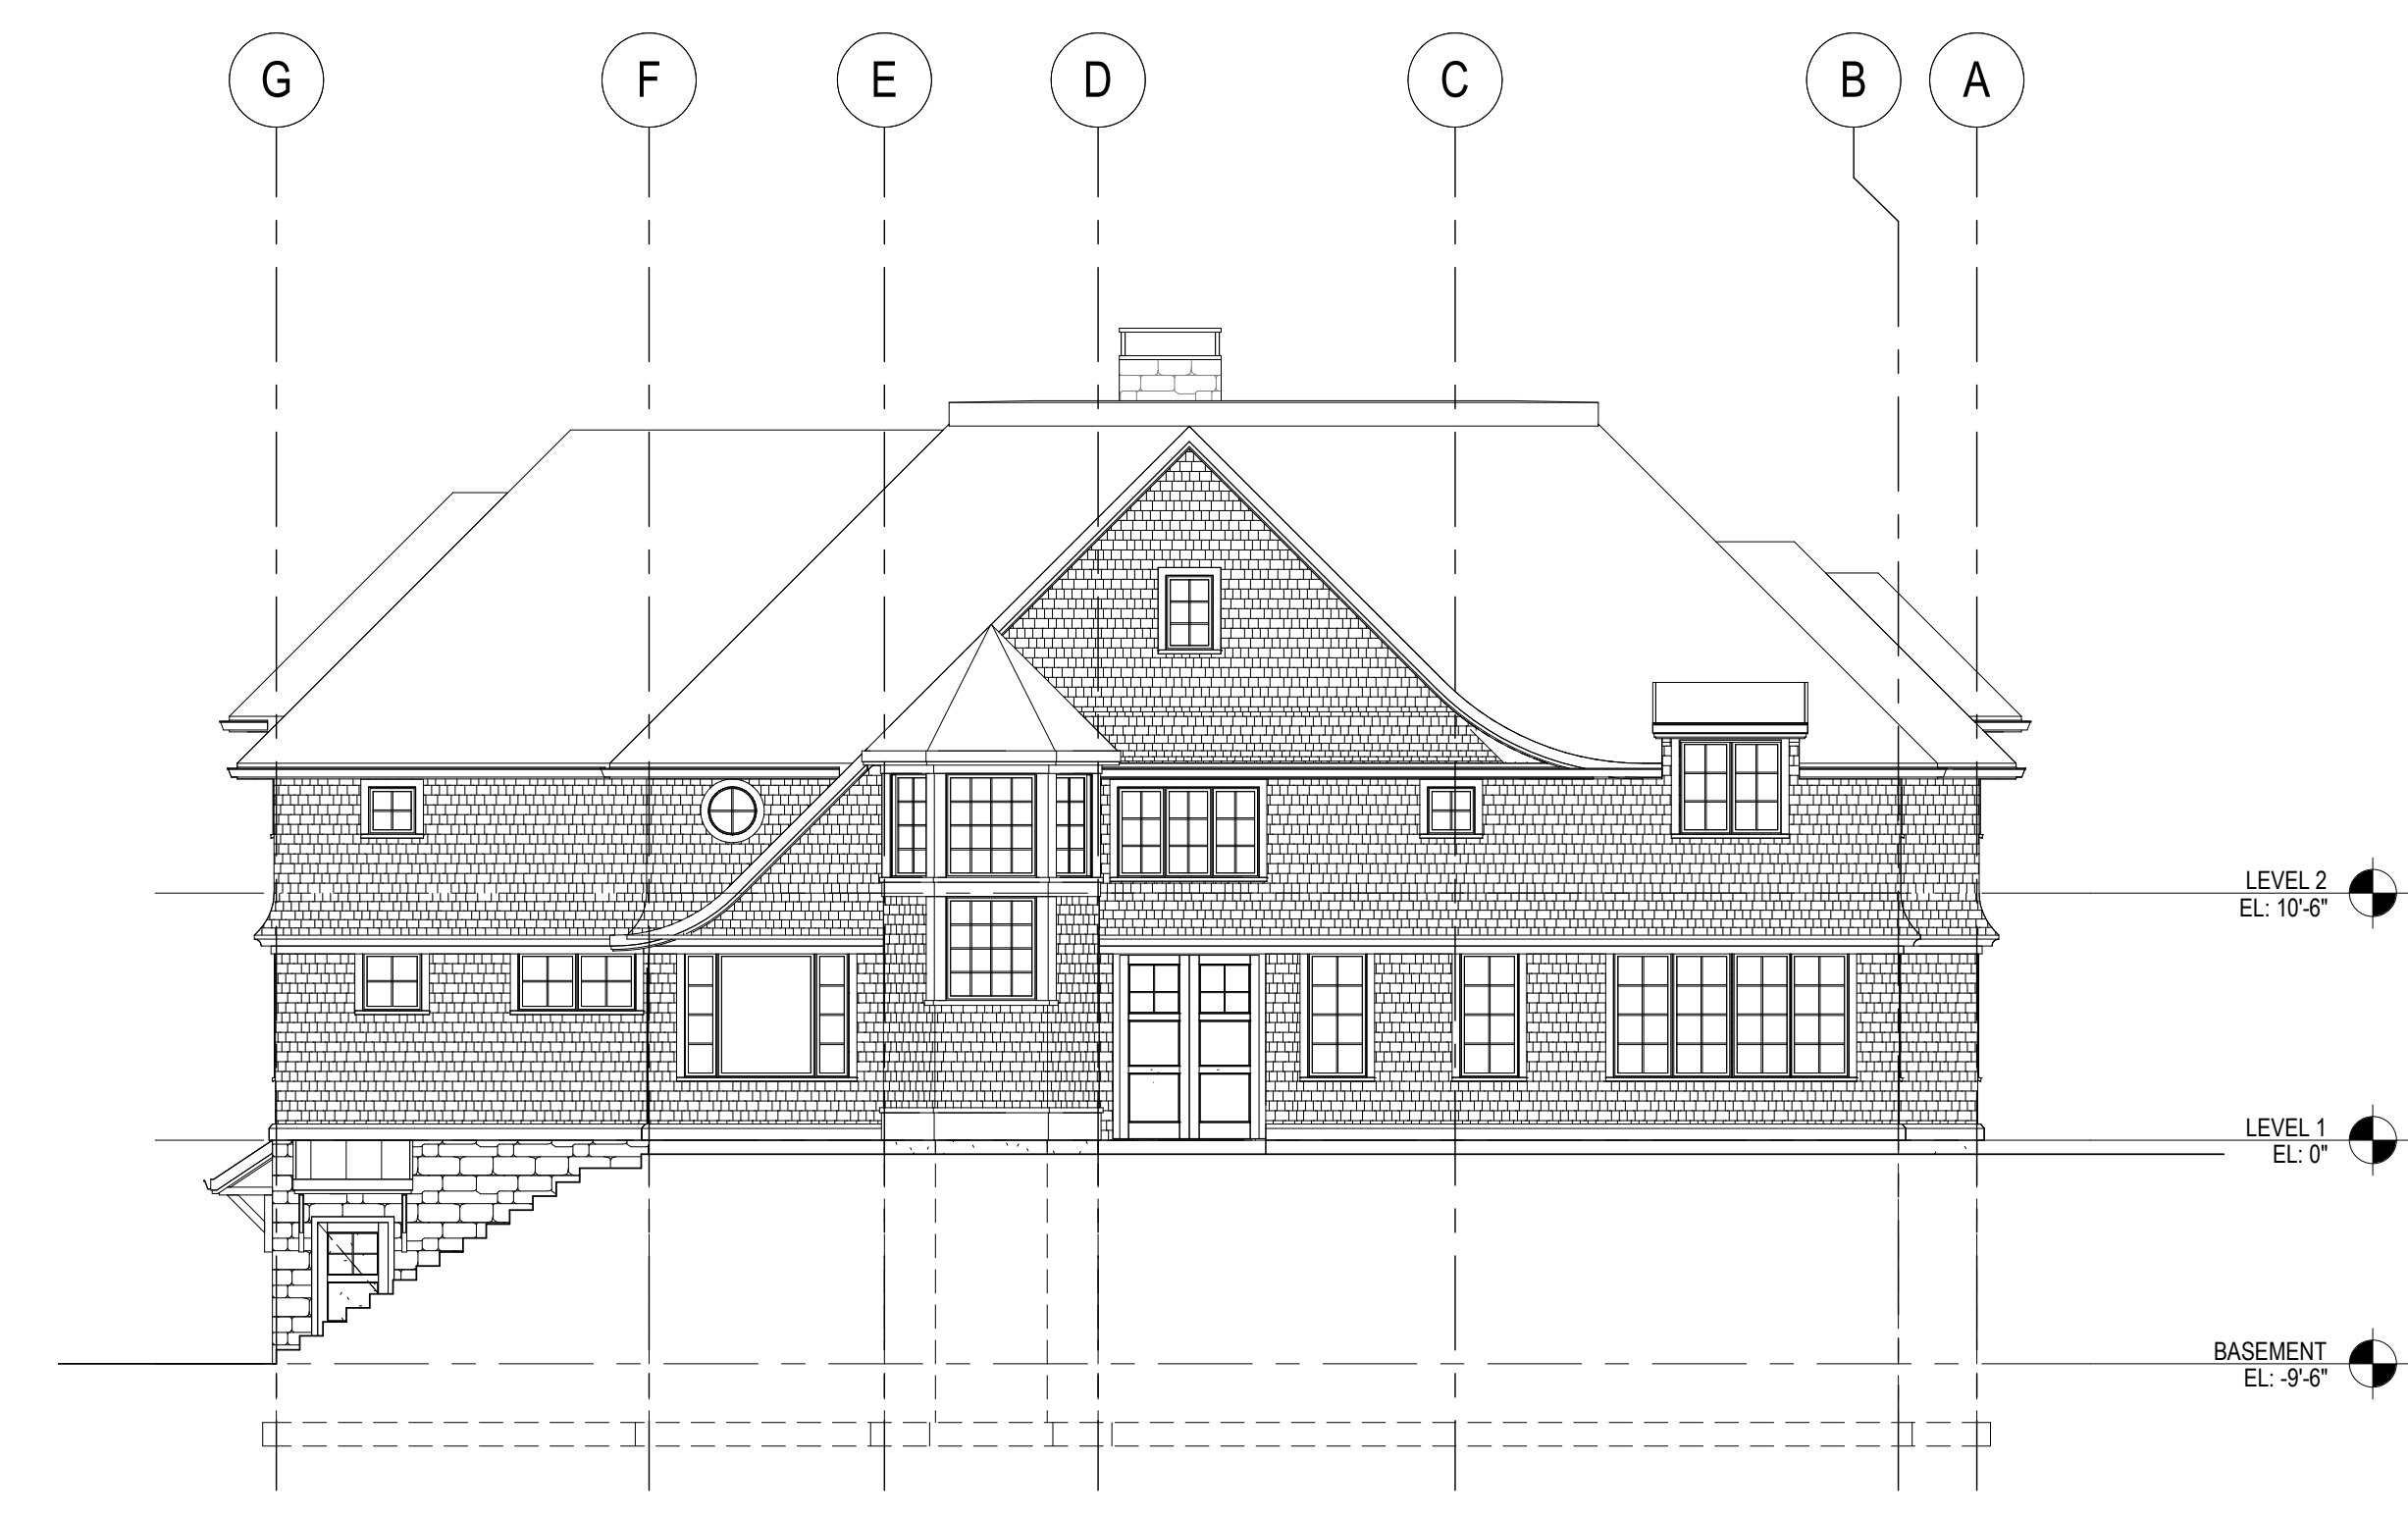

1 NORTH ELEVATION
SCALE: 1/8" = 1'-0"