


**COPYRIGHT NOTE:**  
The architect expressly reserves the common law copyrights and other property rights in these drawings. These drawings are the property of the architect and shall not be reproduced in any manner, nor are they to be assigned to any third party without first obtaining the expressed written permission and consent of the architect.

**ARCHITECT:**  
**Studio Pph**  
architecture\_design  
46 Heatherland Road  
Newton, MA 02461  
617.893.0061  
info@studiopp.com  
www.studiopp.com


**OWNER:**  
**Lee / Brennan**  
28 Orchard Avenue  
Waban MA 02468  
617.719.8384  
leebrennan@comcast.net

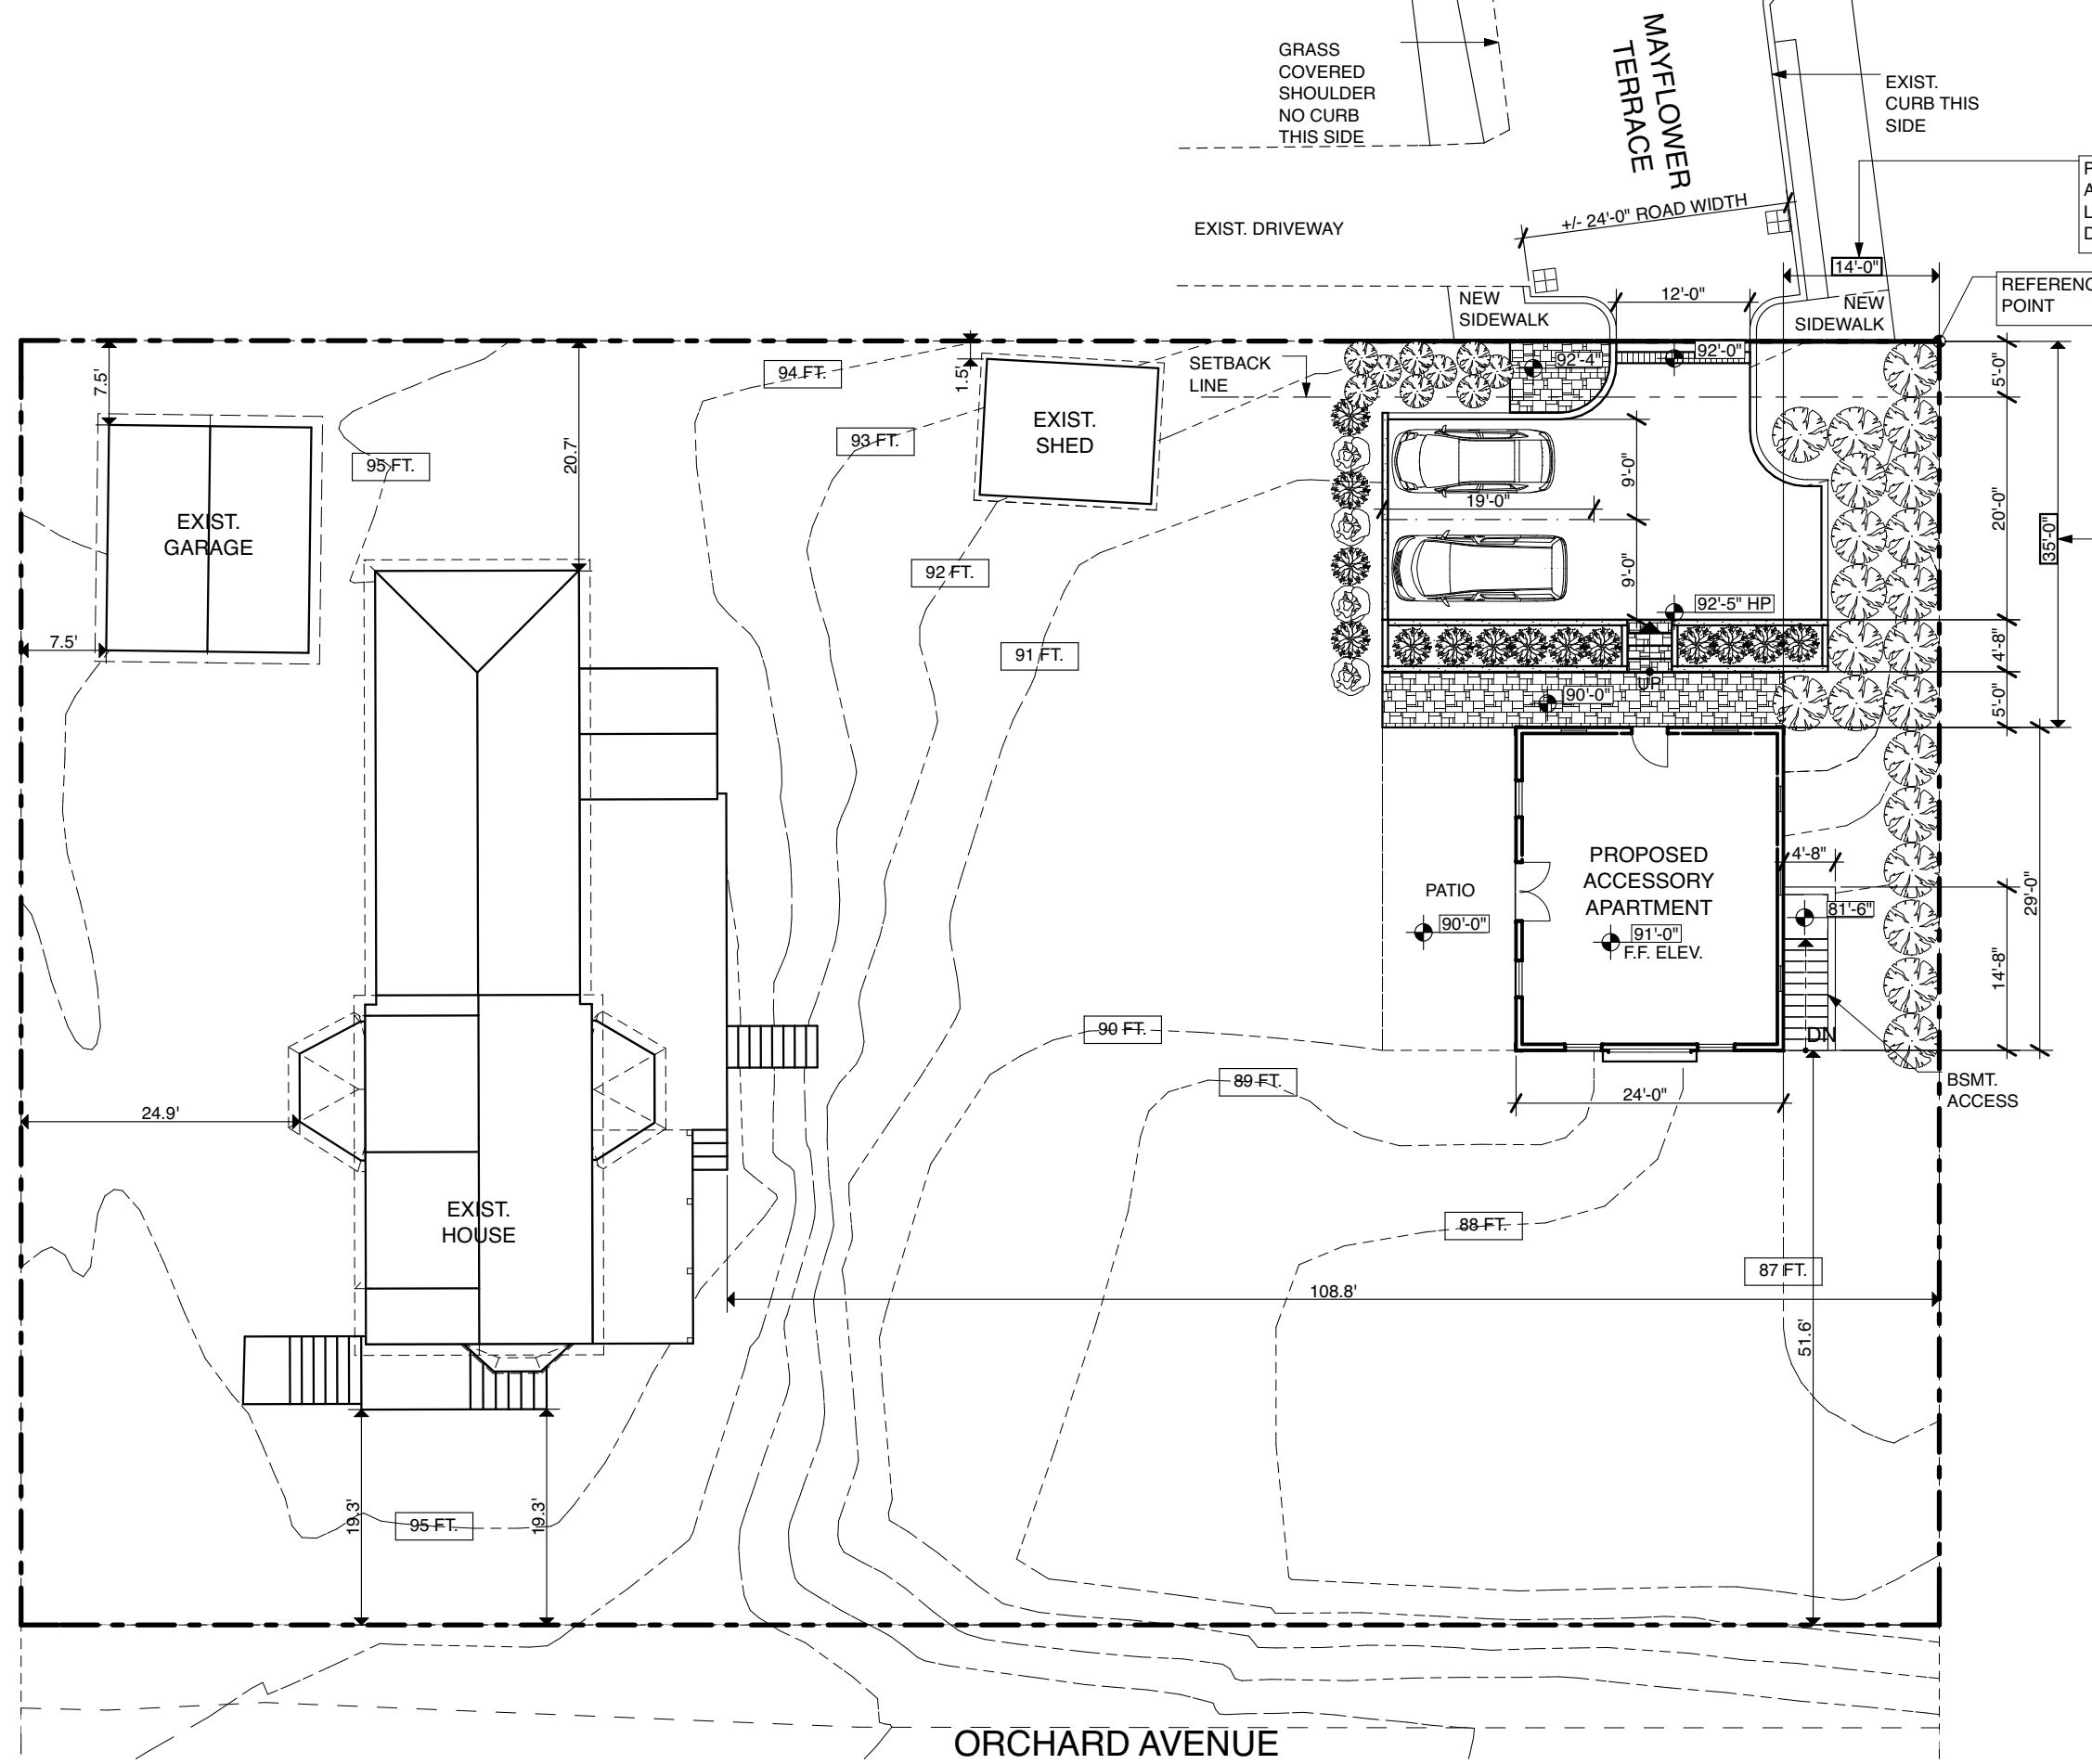

1/16" = 1'-0"  
1

PROPOSED SITE PLAN

NOT FOR CONSTRUCTION

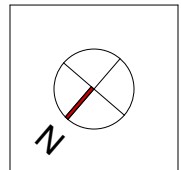

**PROJECT:**  
**WABAN ACCESSORY APARTMENT**  
28 Orchard Avenue Waban MA 02468

**ISSUE SET:**  
**ZONING REVIEW**

**DATE:**  
December 02, 2015

**TITLE:**  
SITE PLAN

**SCALE:**  
1/16" = 1'-0"  
**SHEET NUMBER:**

**A2.00**