



1/23/13
ZSLNBORGAIST
NEWTON, MA.
EXISTING ATTIC
FLOOR PLAN
DWN BY K. A. FRANK

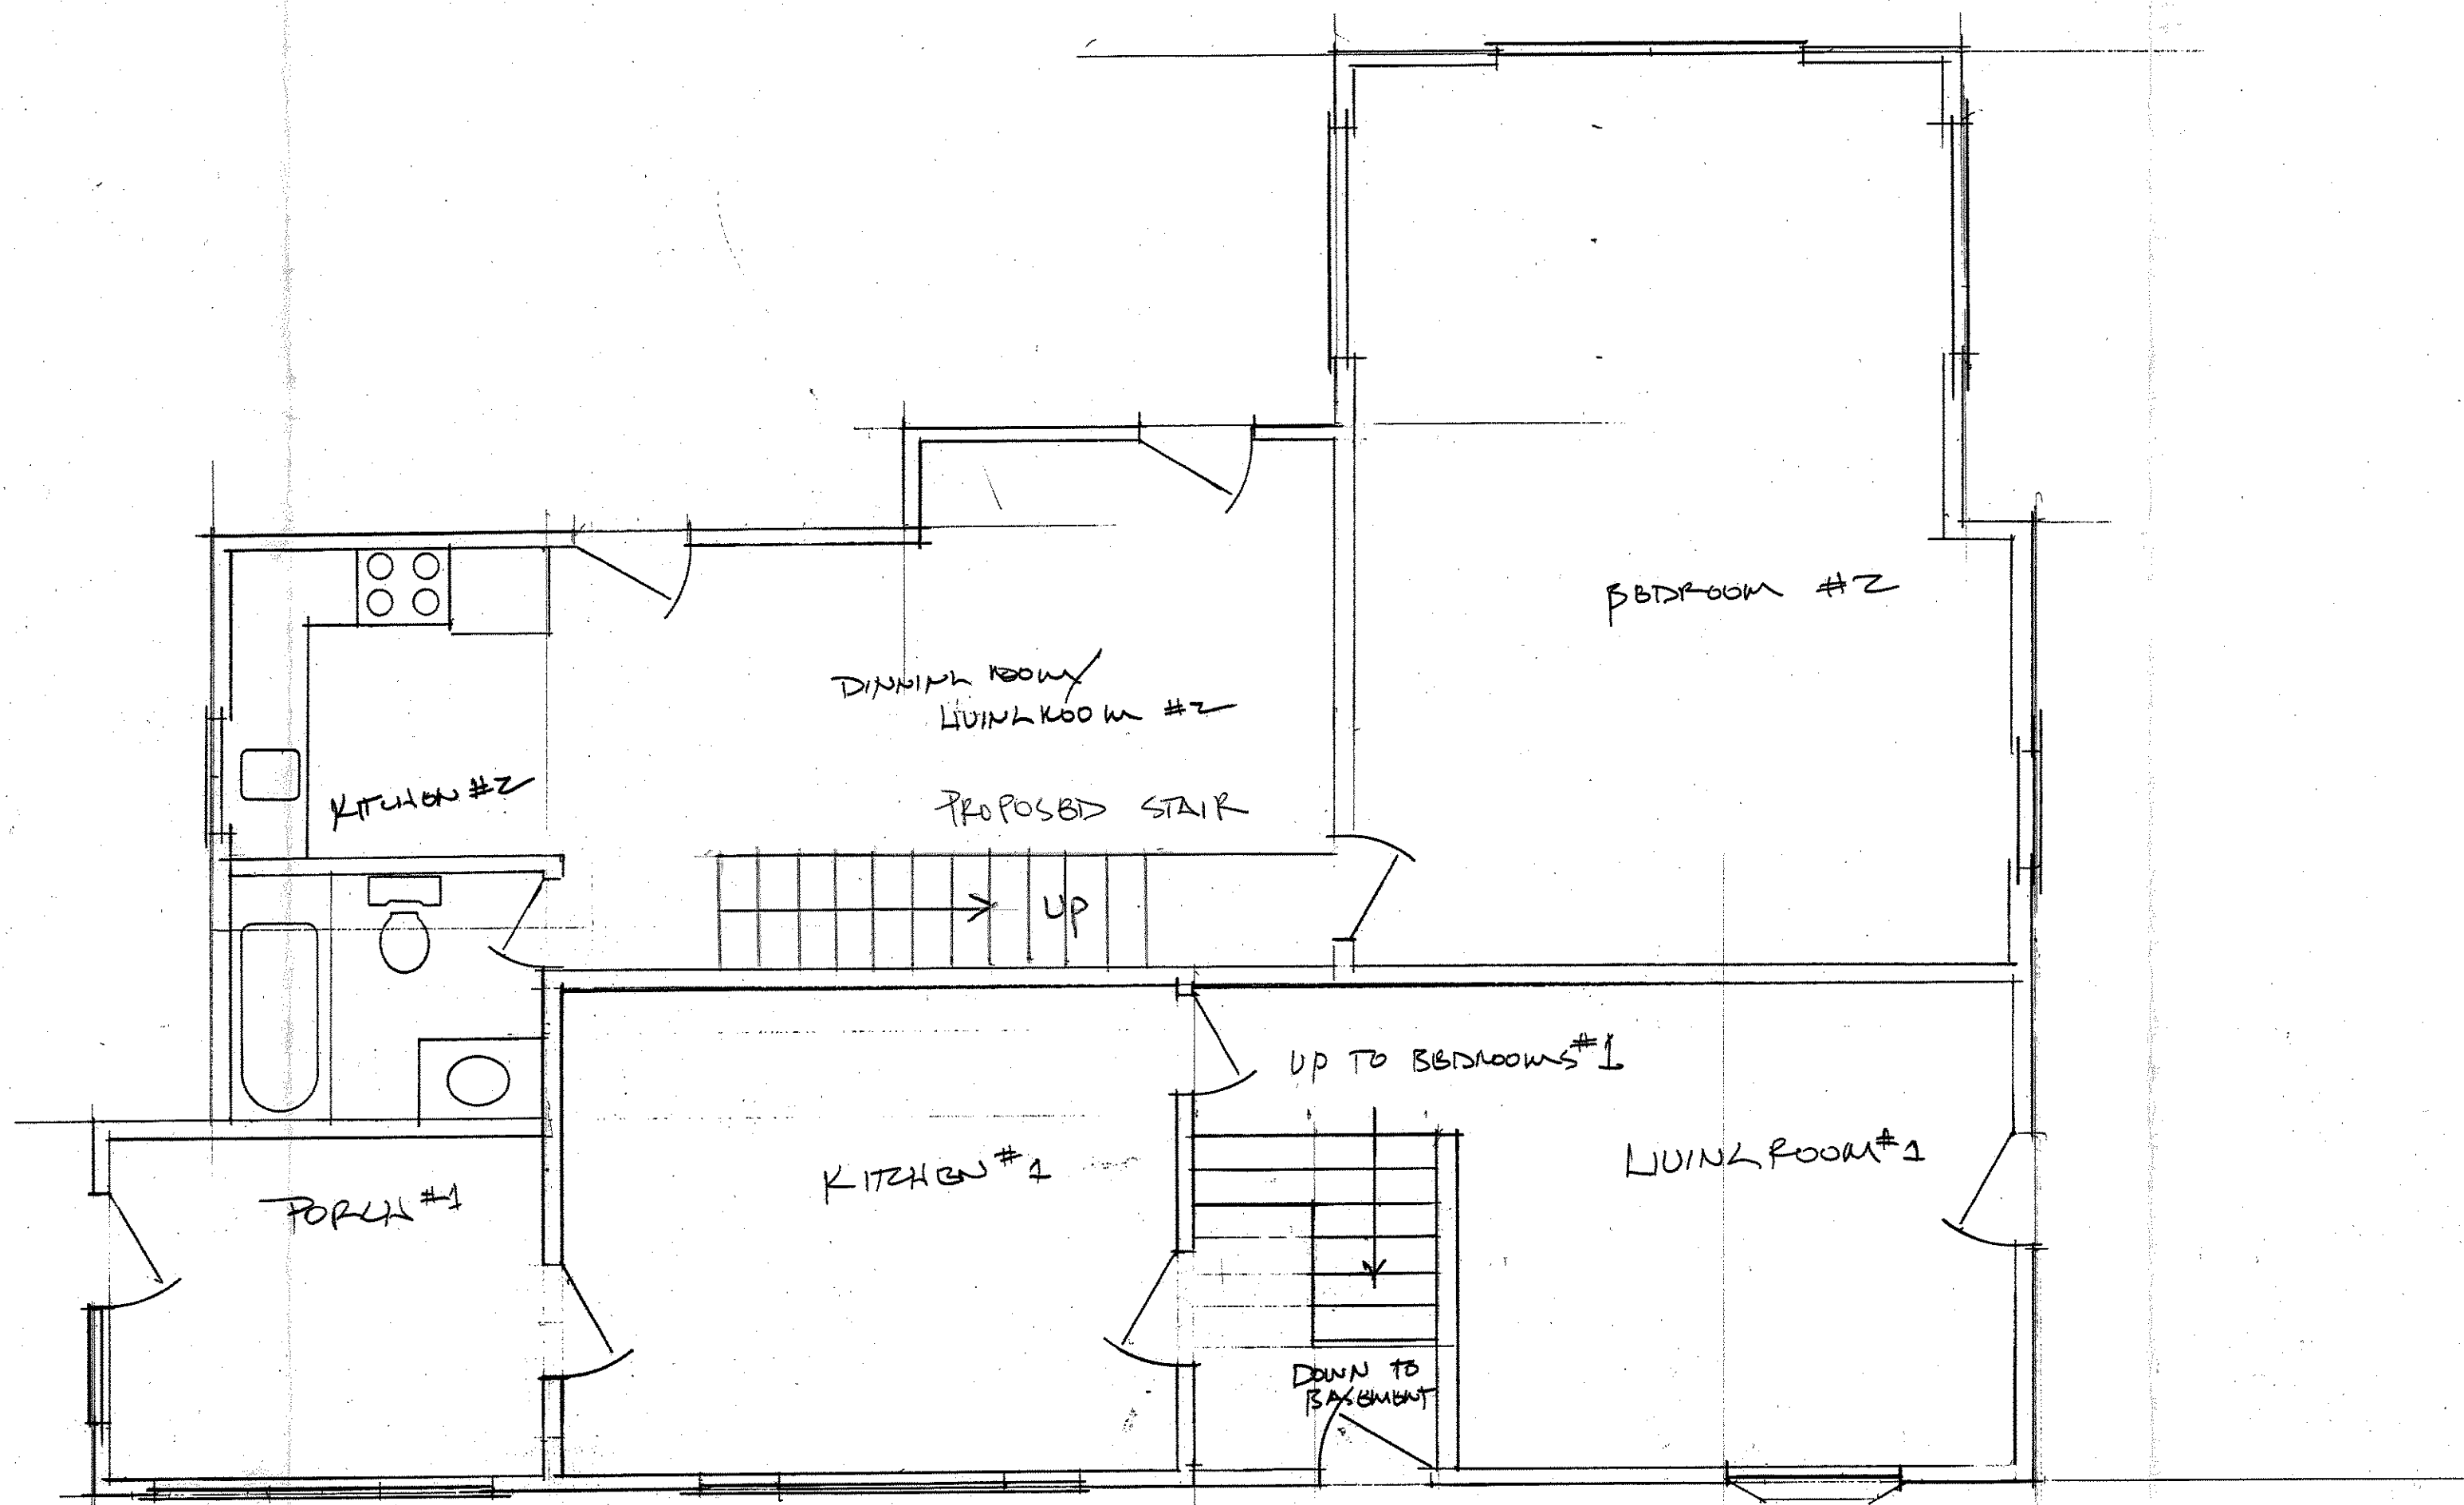

1ST FLOOR PLAN EXISTING HOUSE
 1/4" = 1'-0"


281 NUBIDA ST
NEWTON MA
EXISTING 1 ST FLOOR PLAN
UNITS 1-2
DRAWN BY RAJ FRANK

1/23/13

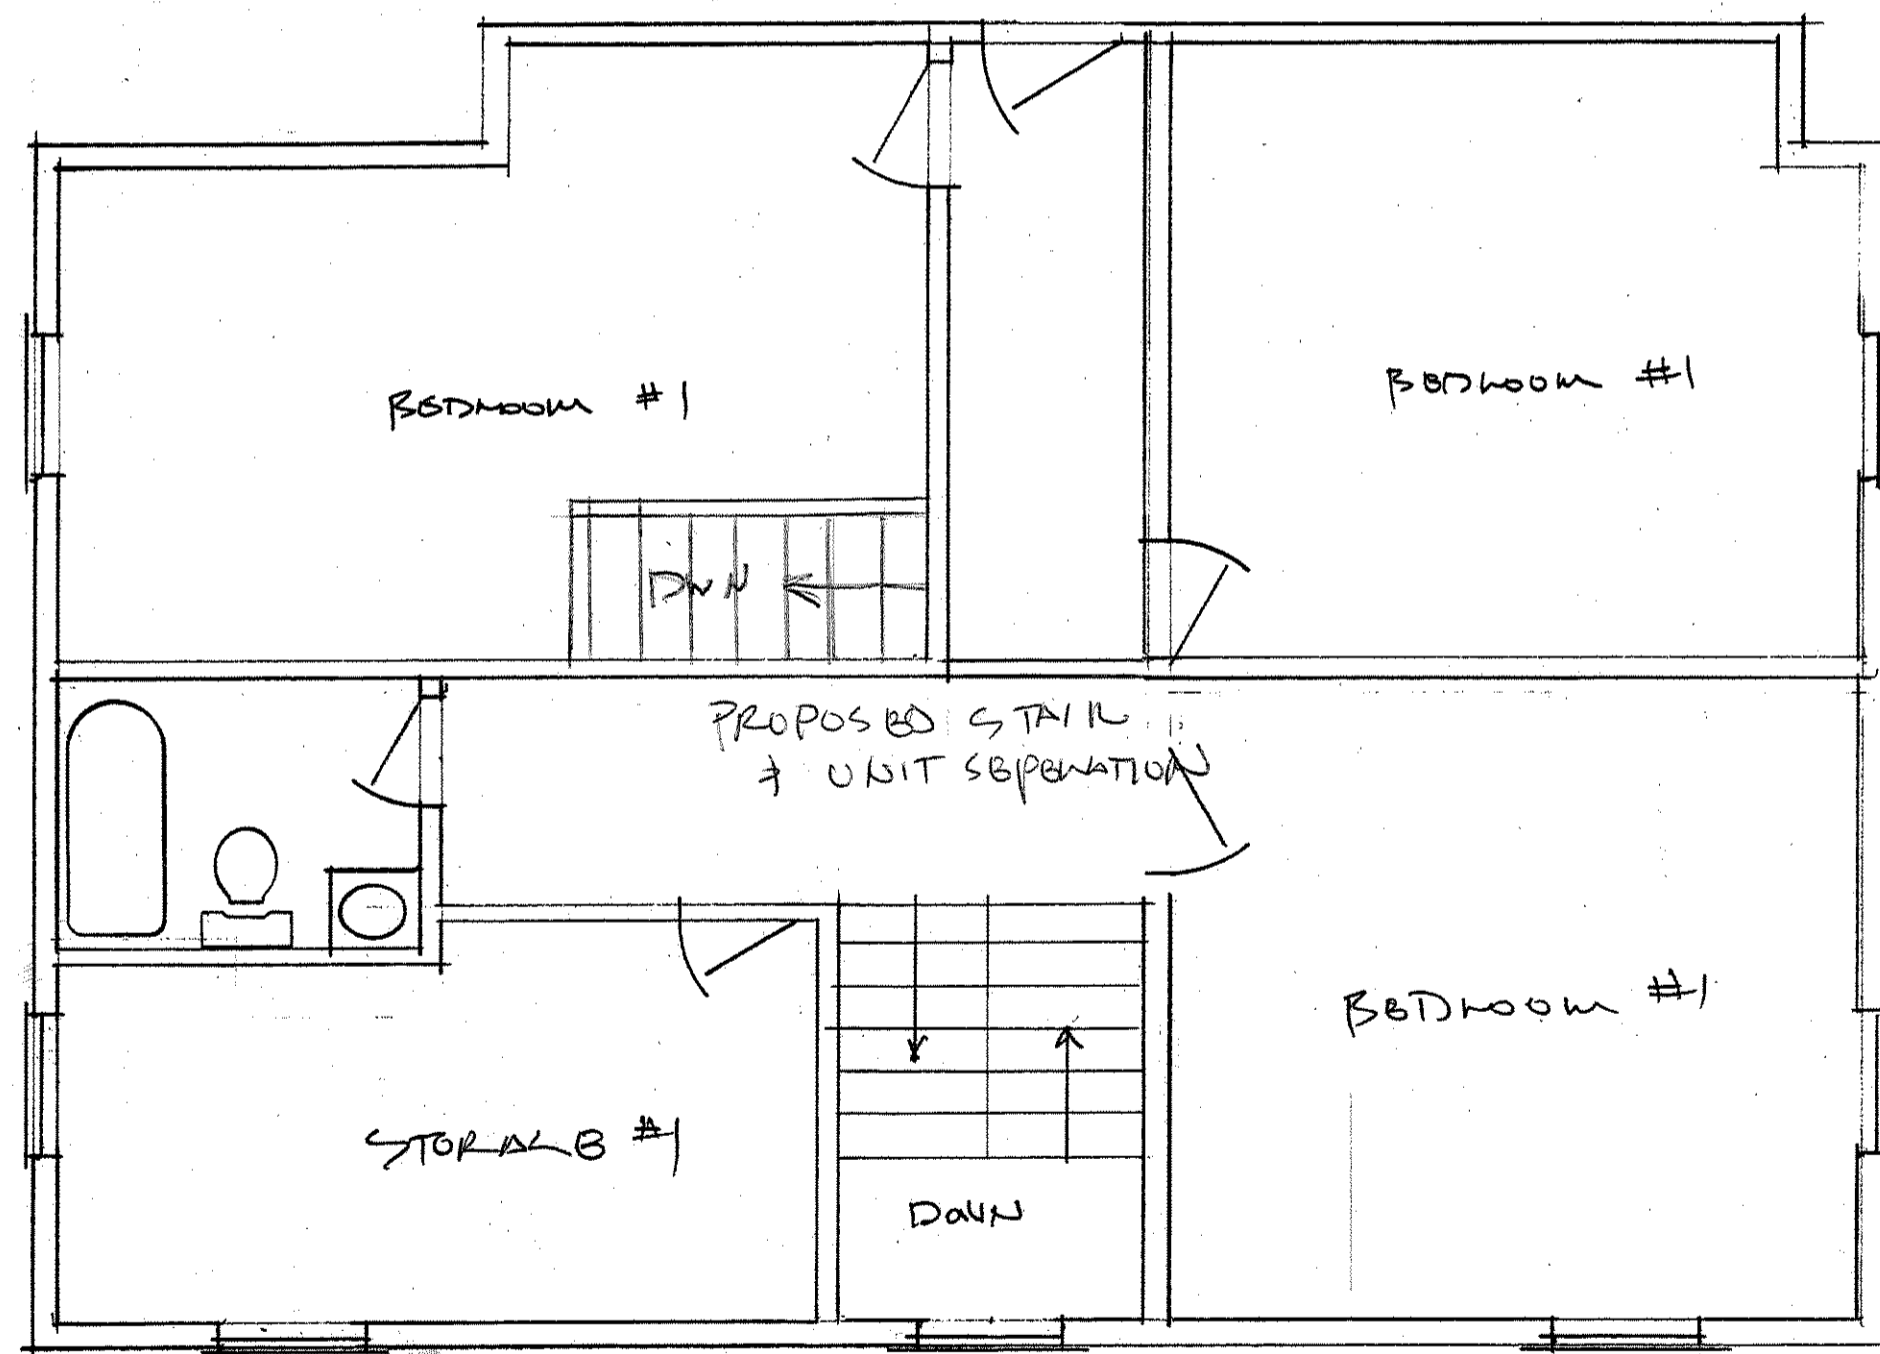

1ST UNIT FLOOR PLAN 2ND FLOOR
 1/4" = 1'-0"

221 NUBS A ST
NEWTON MA
EXISTING 2ND FLOOR PLAN
DRAWN BY R.A. FRANKS

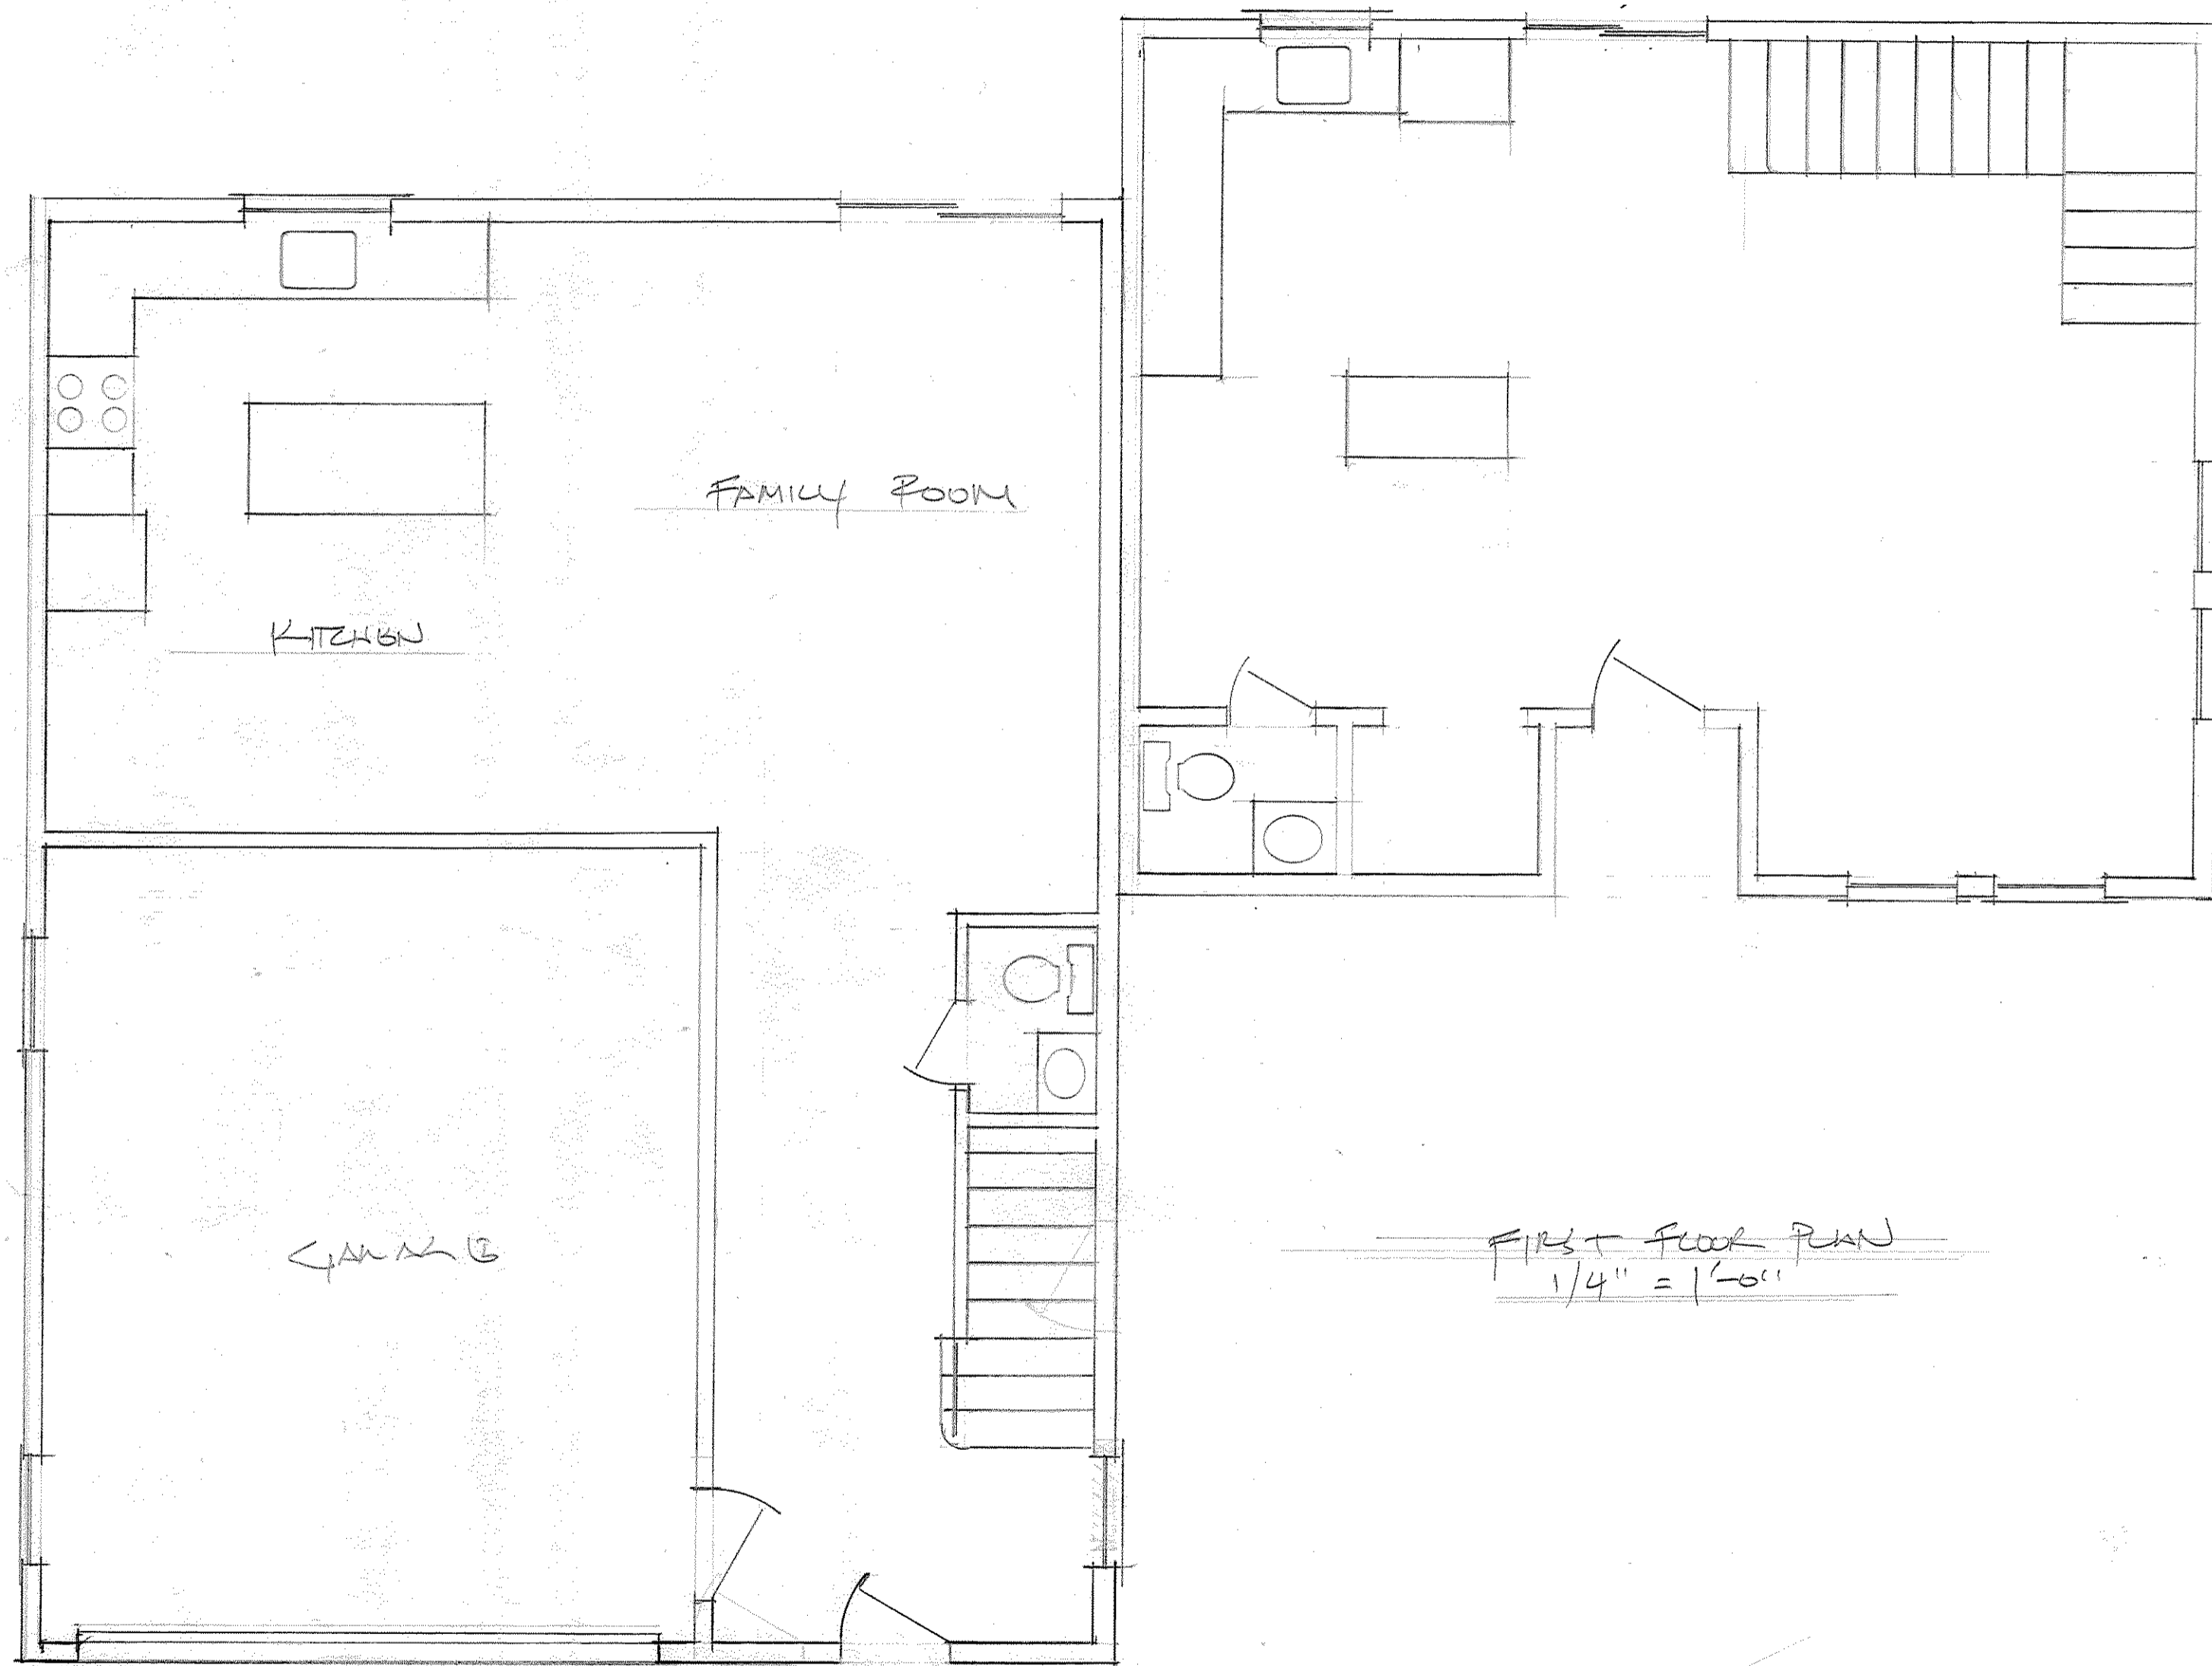

FAMILY ROOM

KITCHEN

GARAGE

FIRST FLOOR PLAN
1/4" = 1'-0"

281 NEWBDA ST
NEWTON MA


DRAWN BY K.A. FRANZ
PROPOSED 1ST FLOOR PLAN



33.49

FRONT ELEVATION
 1/4" = 1'-0"

PROPOSAL 2-FAMILY		
SCALE:	APPROVED BY:	DRAWN BY:
DATE:		REVISED:
281 NBUDDA ST		
R. FRANK /		DRAWING NUMBER

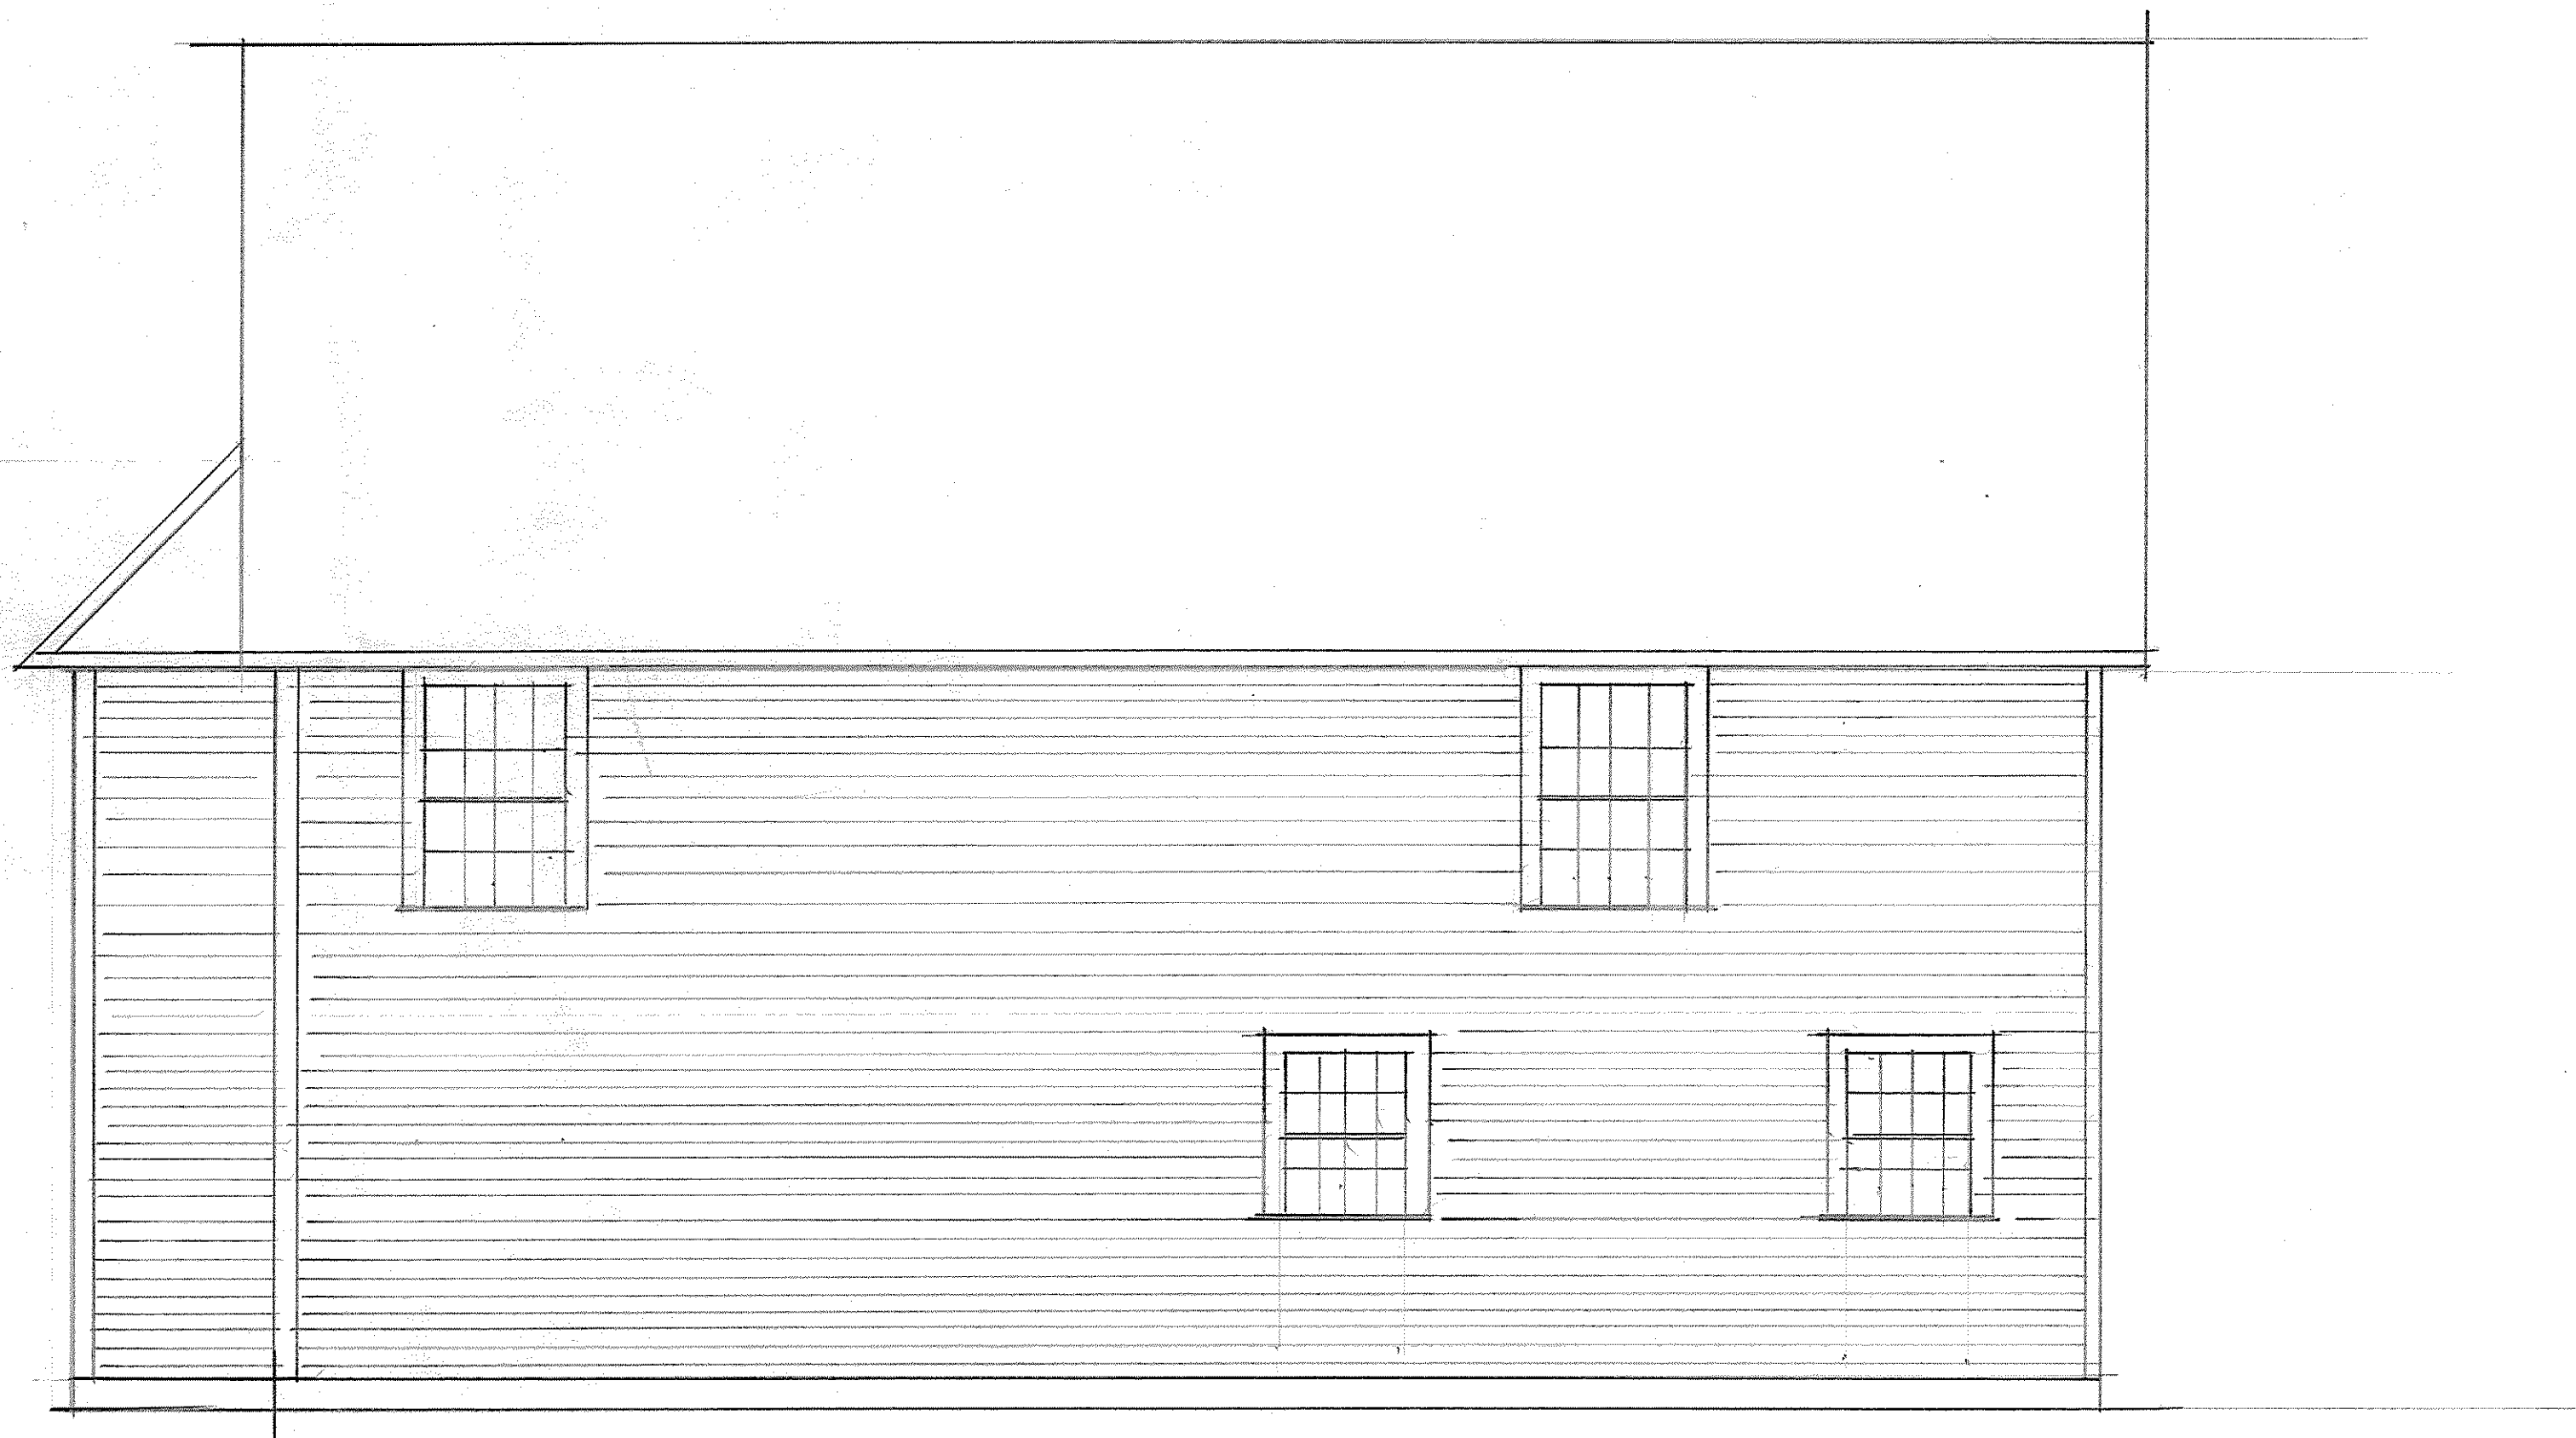

SIDE ELEVATION
SCALE 1/4" = 1'-0"

PROPOSED 2-FAMILY
231 NUBBA ST
F. FRAKUS



REAR ELEVATION
SCALE 1/4" = 1'-0"


PROPOSED 2-FAMILY
281 NEUBA ST
K. FRANCHI



33.49'

Side Elevation
 $\frac{1}{4}'' = 1'-0''$

PROPOSED 2-FAMILY		
SCALE:	APPROVED BY:	DRAWN BY:
DATE:		REVISED:
281 NBISDA ST.		
R. FRANK I	DRAWING NUMBER	

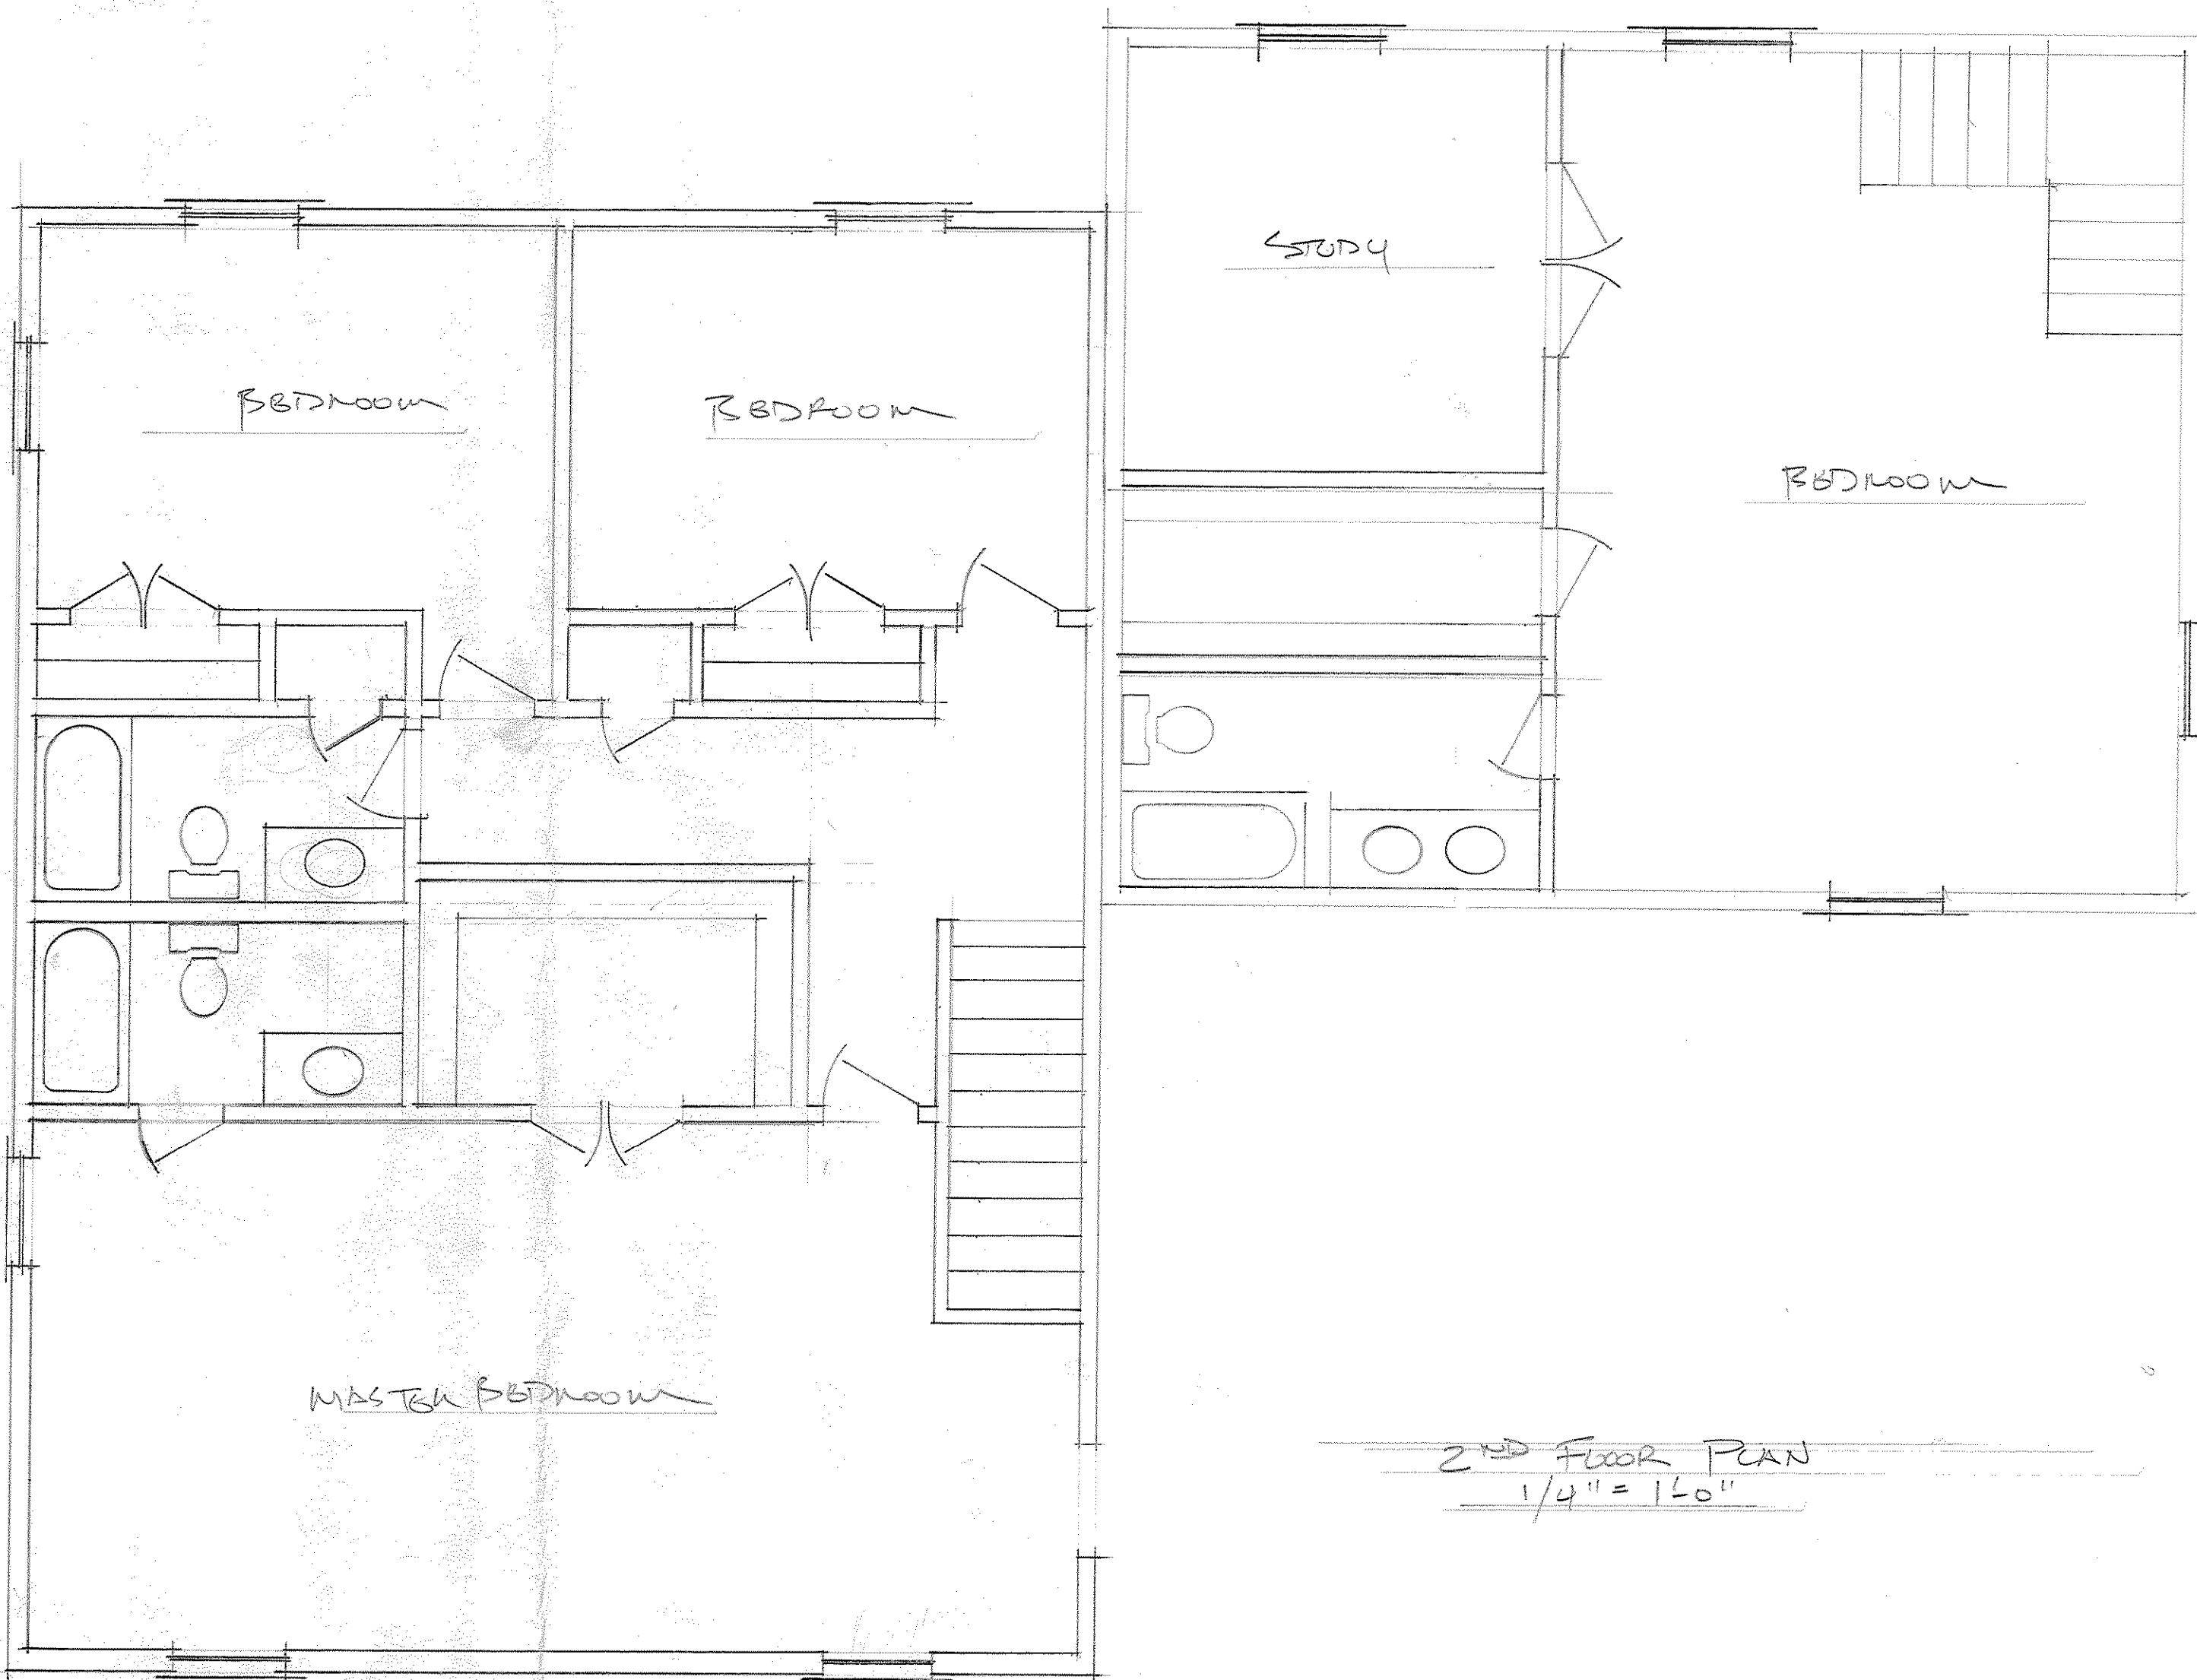

2ND FLOOR PLAN
 1/4" = 1'0"

281 WUBDA ST
 NEWTON MA

DRAWN BY RAFRANCHI
 PROPOSED 2ND FLOOR PLAN