

PROPOSED ADDITION AND RENOVATION
J. STEPHEN COHEN
INLINE CONSTRUCTION
132 HAMMOND STREET NEWTON, MA



FRONT ELEVATION



RIGHT ELEVATION

PROJECT NAME




AFAB ENTERPRISES
PO BOX 916
BURLINGTON, MA
01803

OFFICE (781)272-2156
FAX (781)229-6394
WWW.AFABHOMES.COM

PAGE

PROPOSED ADDITION AND RENOVATION
J. STEPHEN COHEN
INLINE CONSTRUCTION
132 HAMMOND STREET NEWTON, MA

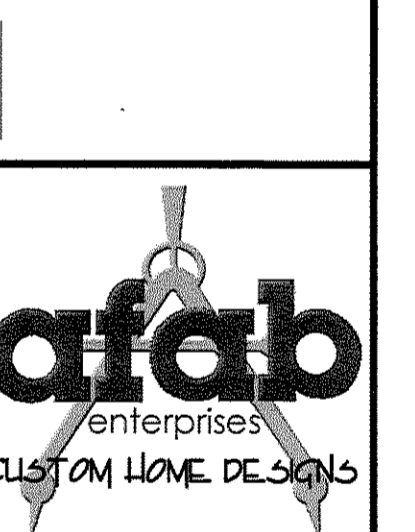

AFAB ENTERPRISES
PO BOX 916
BURLINGTON, MA
01803


OFFICE (781)272-2156
FAX (781)229-6394
WWW.AFABHOMES.COM



REAR ELEVATION



LEFT ELEVATION

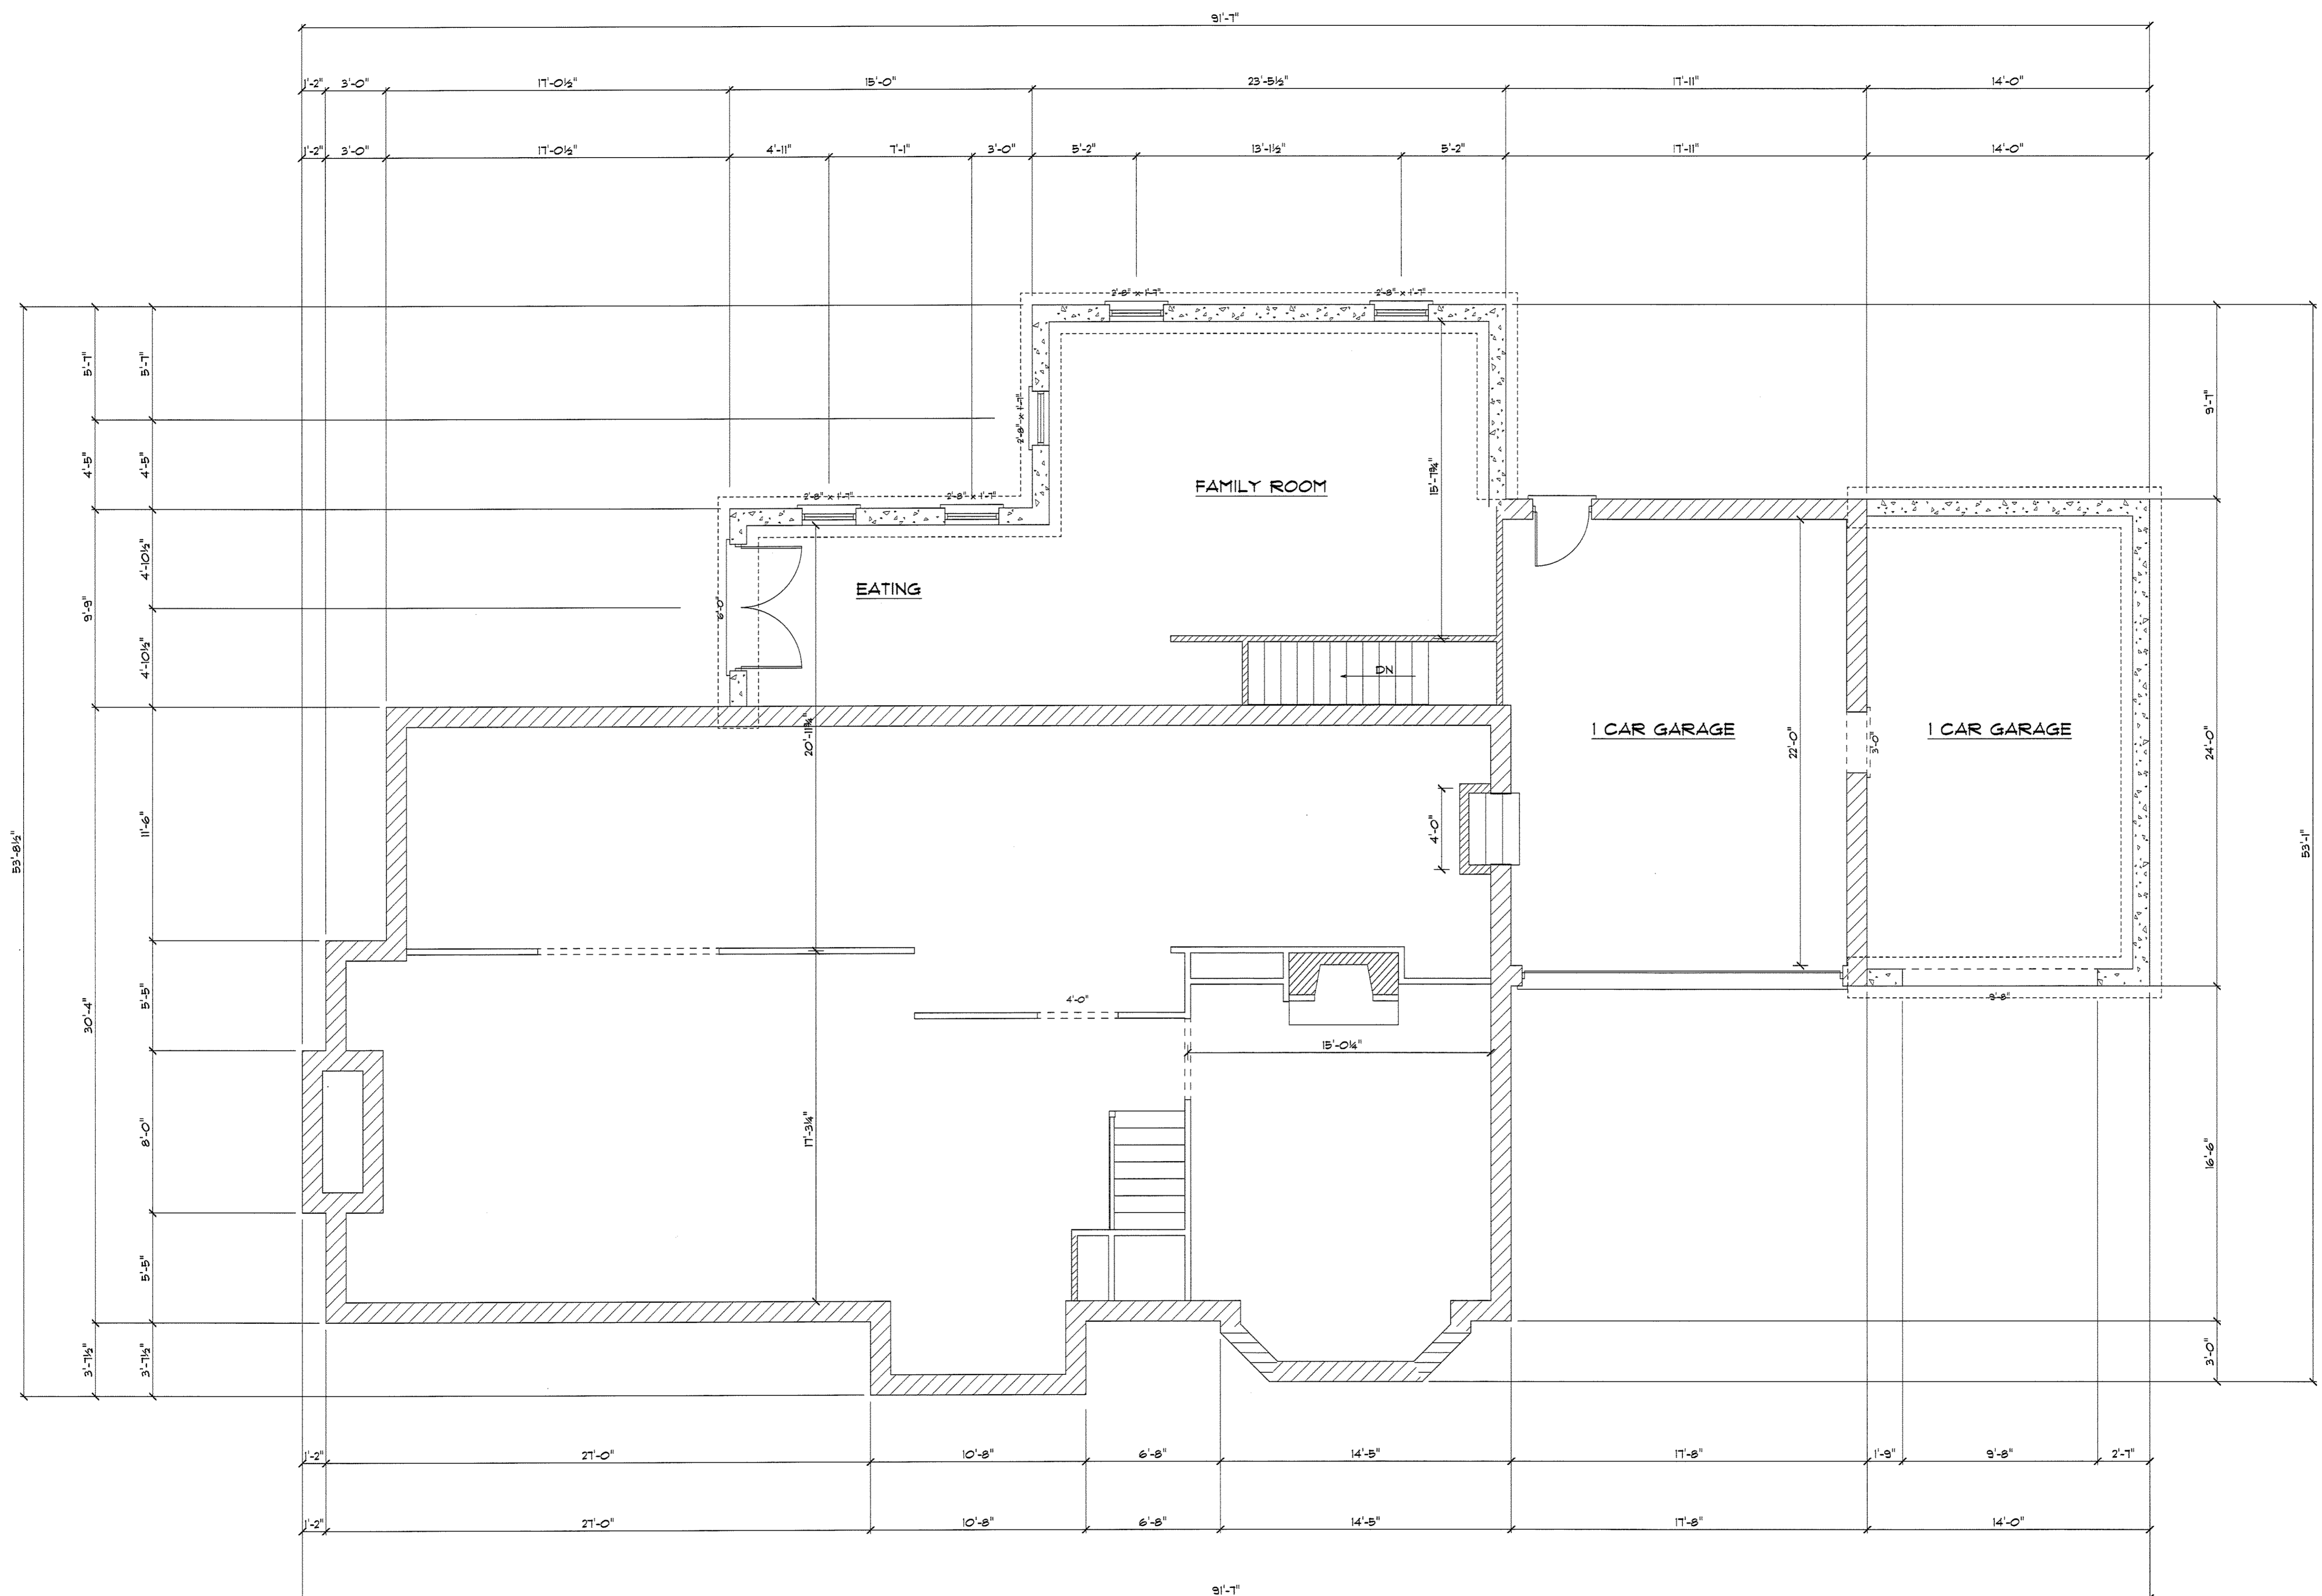


PROPOSED ADDITION AND RENOVATION
J. STEPHEN COHEN
 INLINE CONSTRUCTION
 132 HAMMOND STREET NEWTON, MA



AFAB ENTERPRISES
 PO BOX 916
 BURLINGTON, MA
 01803

OFFICE (781)272-2156
 FAX (781)229-6394
 WWW.AFABHOMES.COM

FOUNDATION PLAN

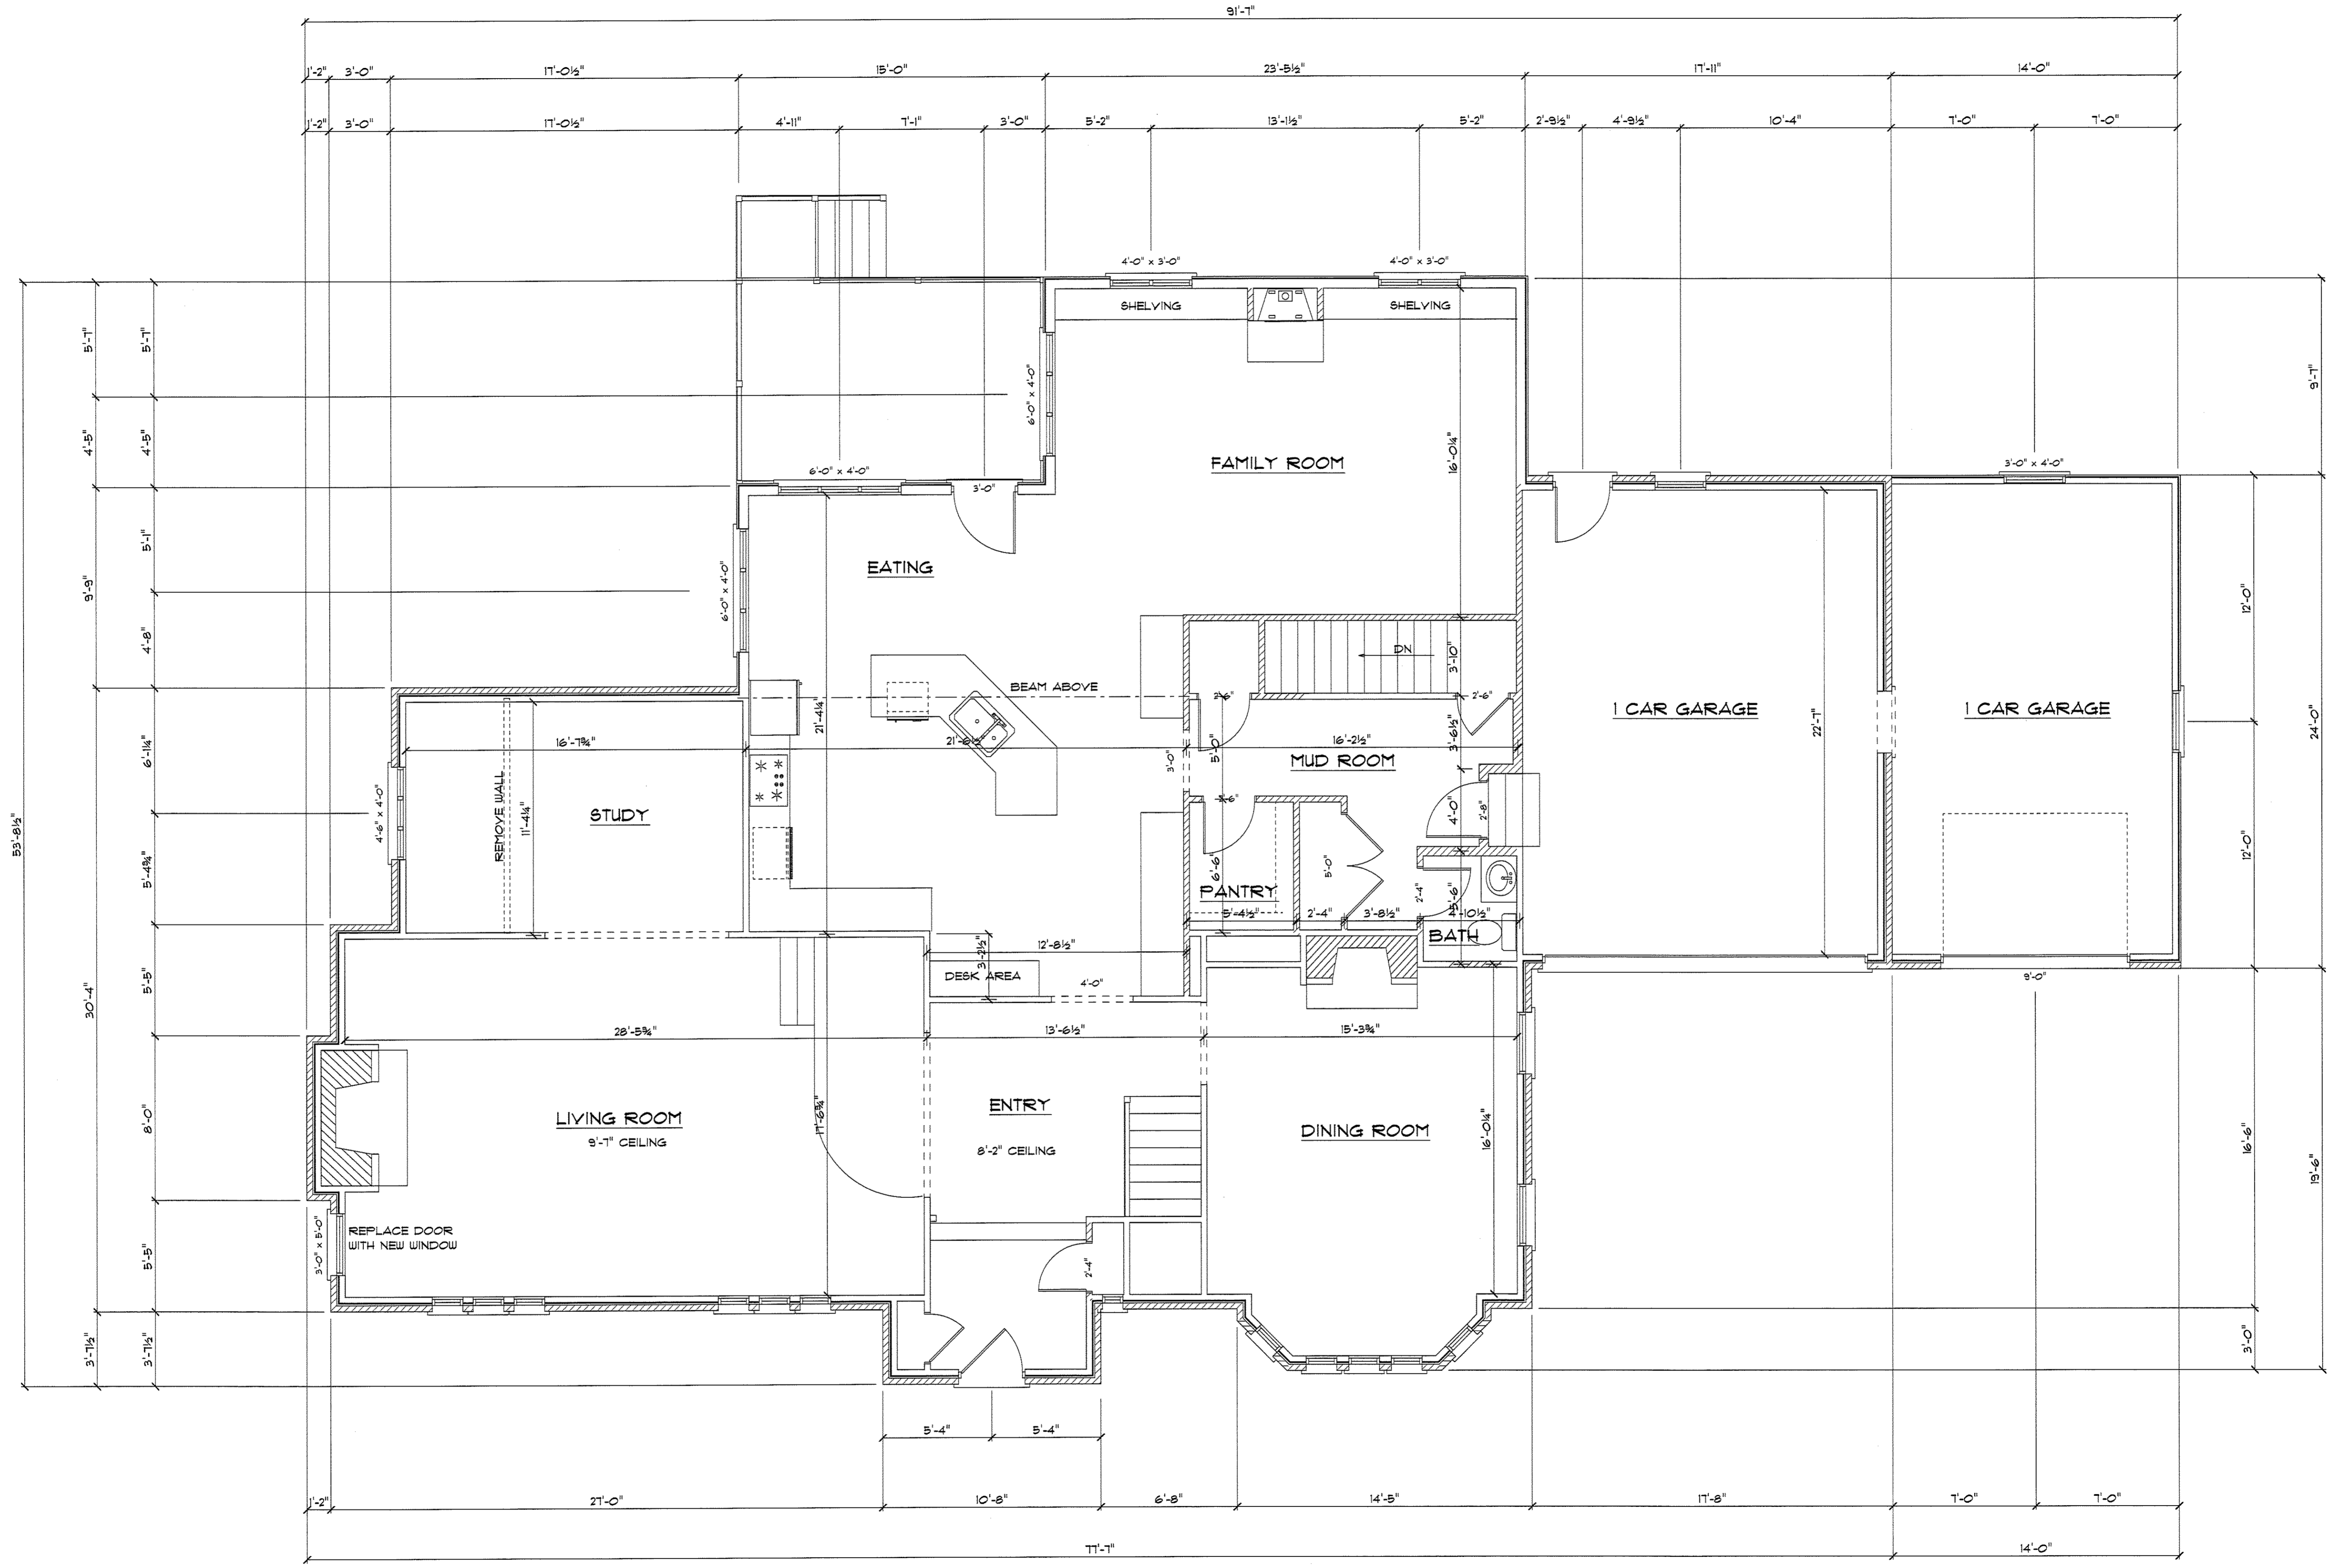

DATE: 2/5/2013
 DRAWING NO: IN-LINE-HAMMOND
 SCALE: 1/4" = 1'-0"

PROPOSED ADDITION AND RENOVATION
J. STEPHEN COHEN
 IN-LINE CONSTRUCTION
 132 HAMMOND STREET NEWTON, MA




AFAB ENTERPRISES
 PO BOX 916
 BURLINGTON, MA
 01803

OFFICE (781)272-2156
 FAX (781)229-6394
 WWW.AFABHOMES.COM

2258

FIRST FLOOR PLAN

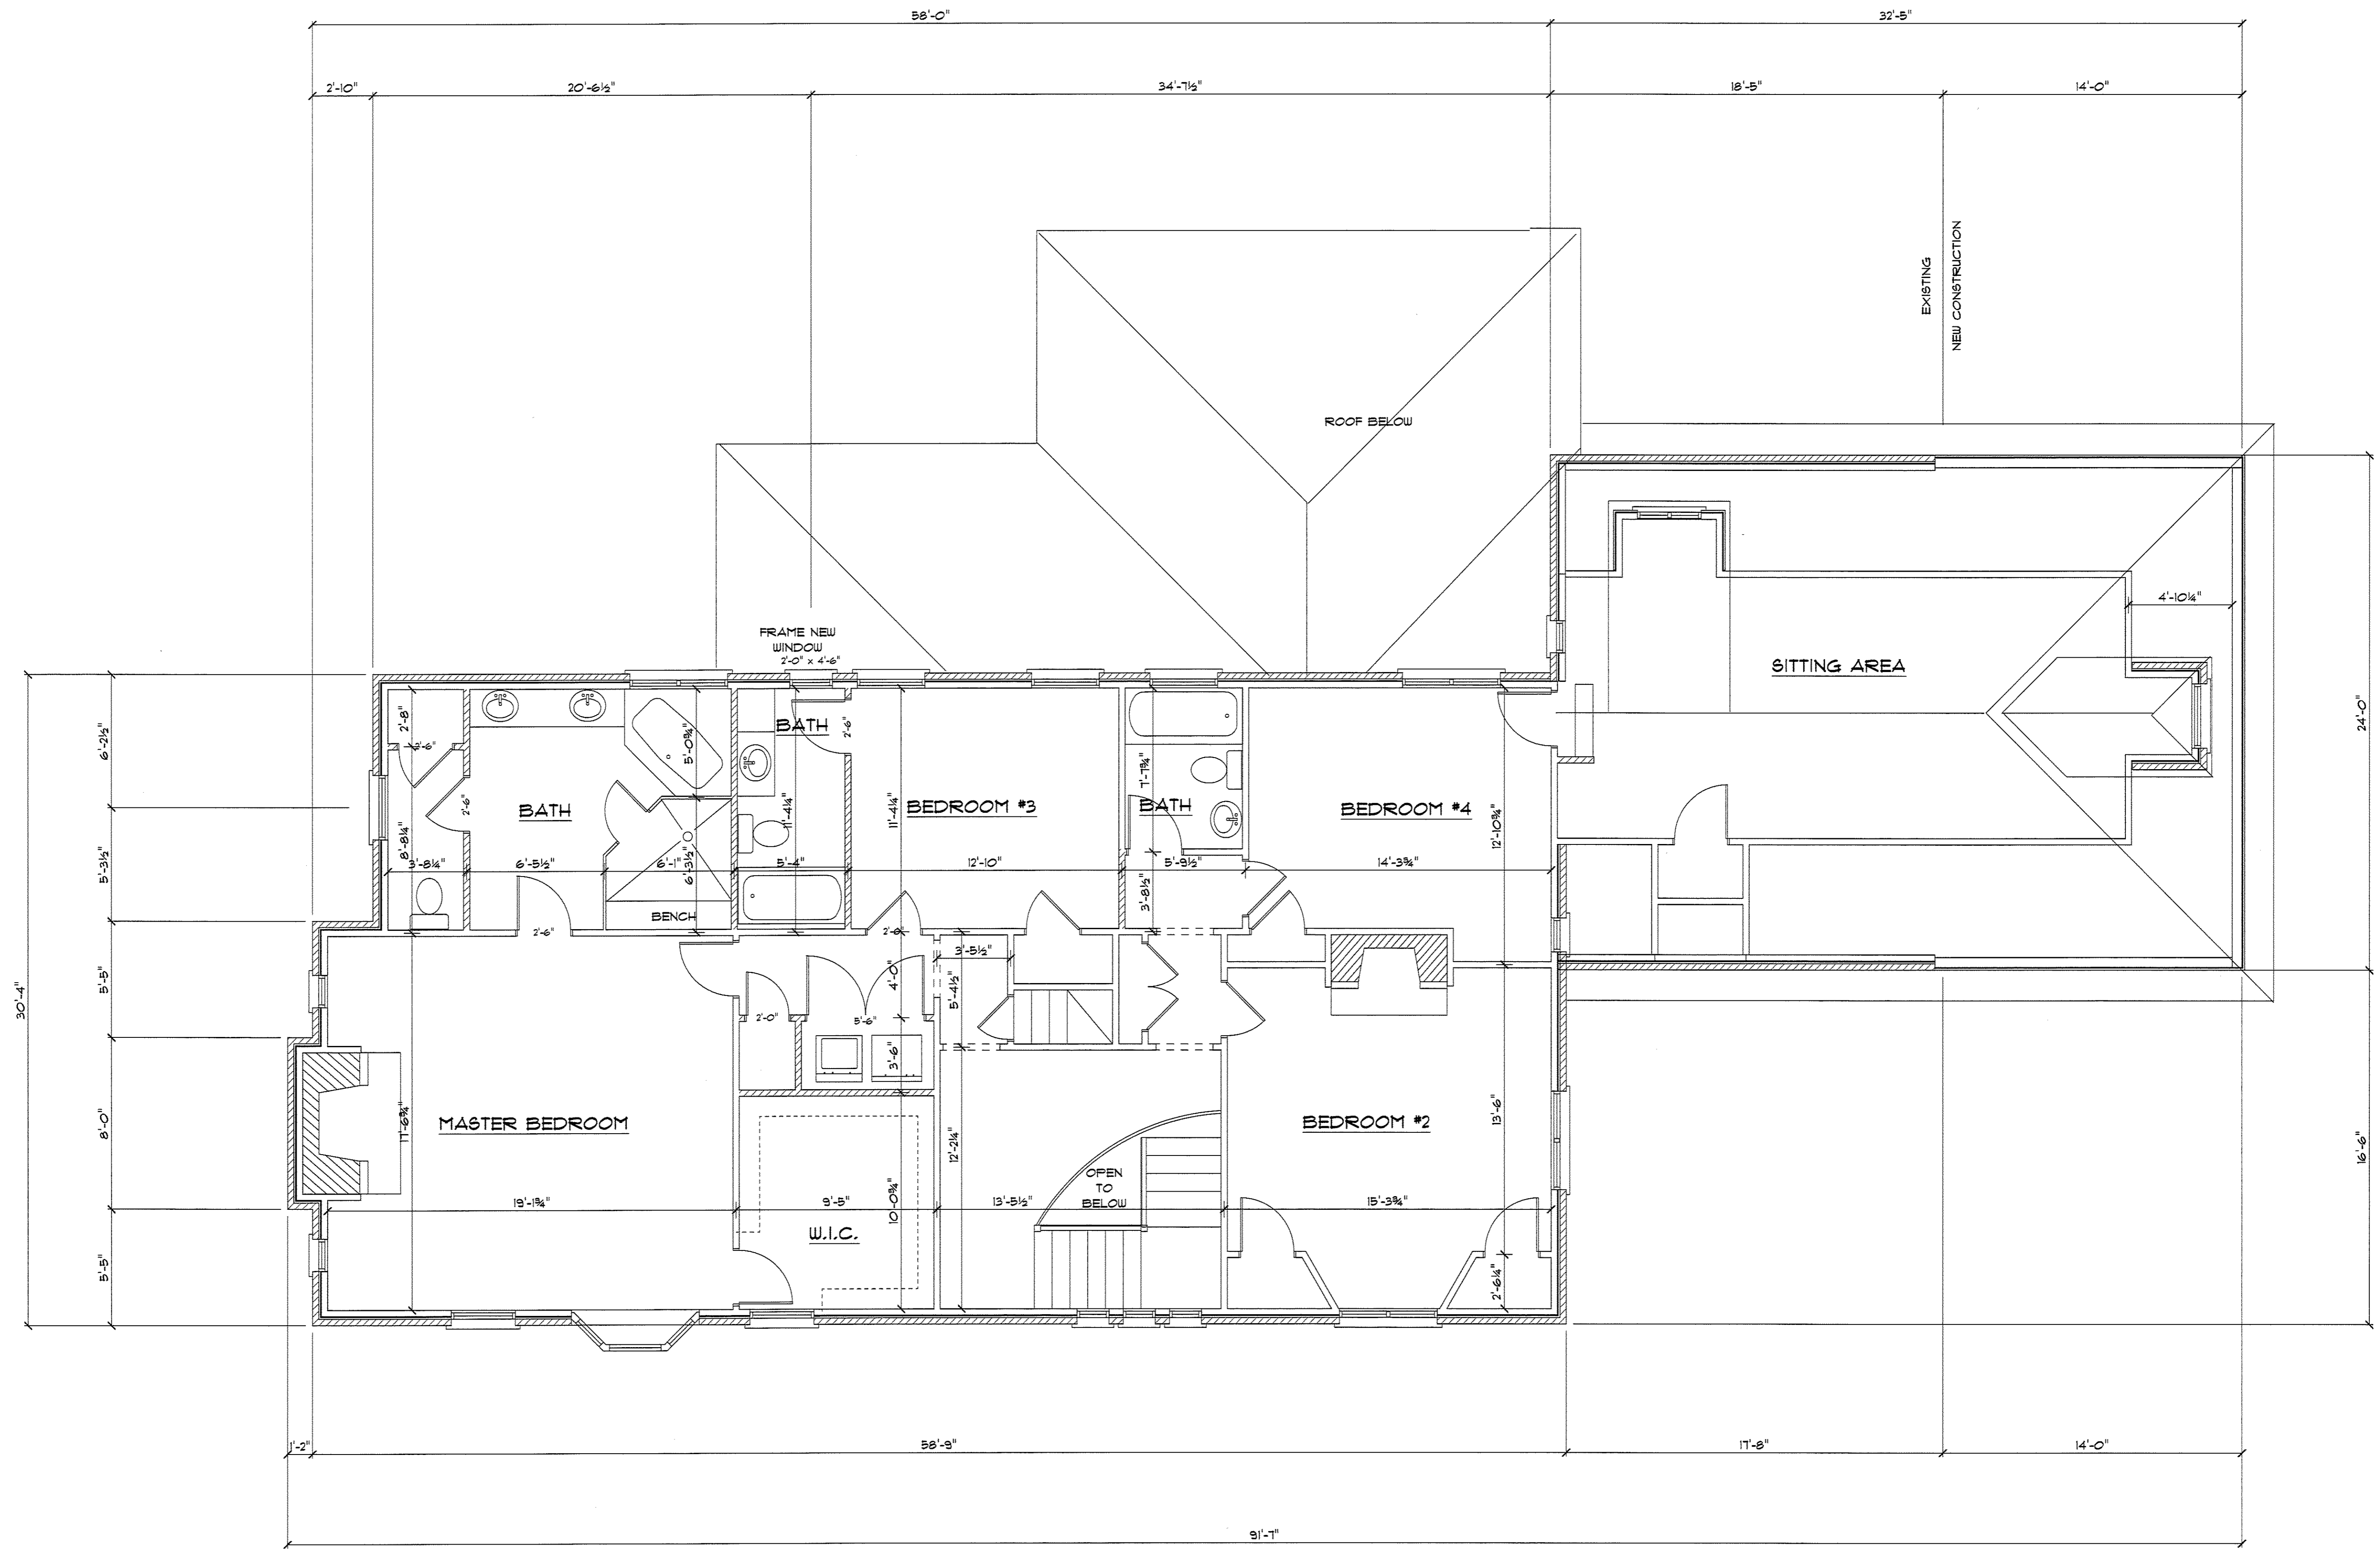

PROPOSED ADDITION AND RENOVATION
J. STEPHEN COHEN
 INLINE CONSTRUCTION
 132 HAMMOND STREET NEWTON, MA




AFAB ENTERPRISES
 PO BOX 916
 BURLINGTON, MA
 01803

OFFICE (781)272-2156
 FAX (781)229-6394
 WWW.AFABHOMES.COM


SECOND FLOOR PLAN

675 SQ. FEET 5' AND ABOVE

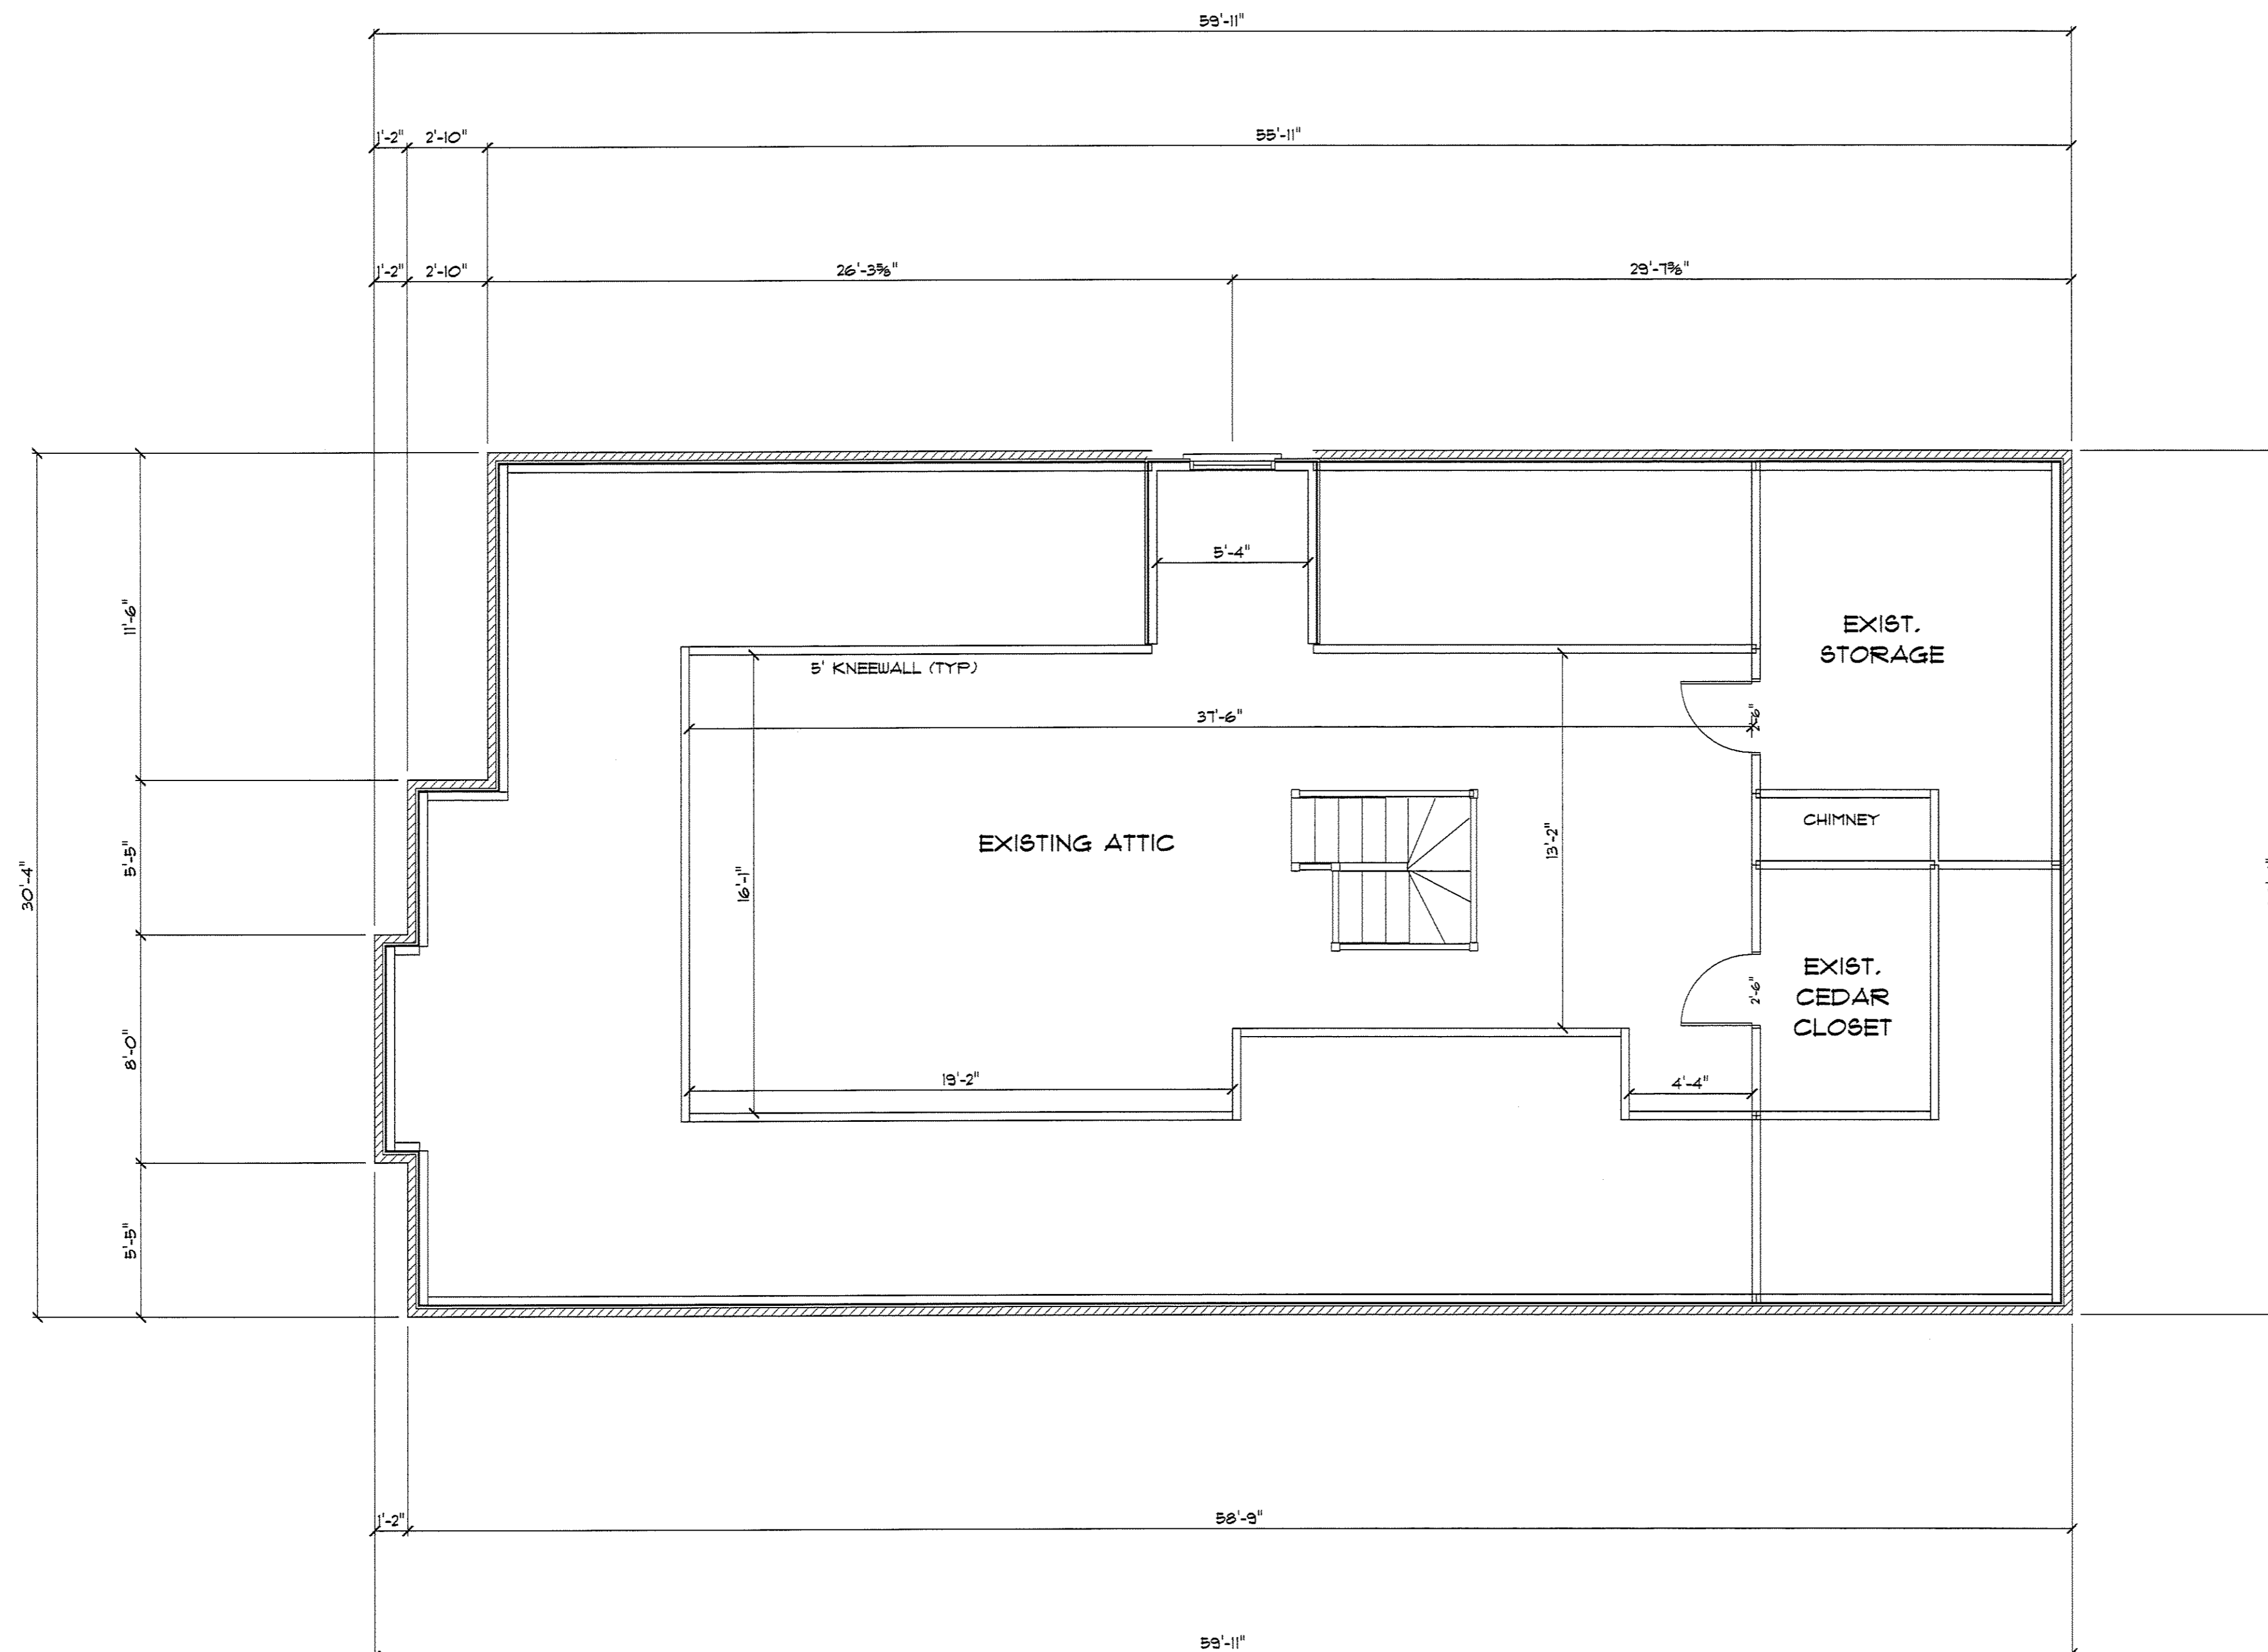

DATE
2/5/2013
DRAWING NO.
INLINE-HAMMOND
SCALE
1/4" = 1'-0"

PROPOSED ADDITION AND RENOVATION
J. STEPHEN COHEN
INLINE CONSTRUCTION
132 HAMMOND STREET NEWTON, MA

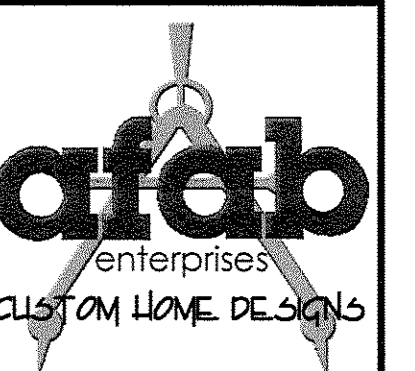

AFAB ENTERPRISES
PO BOX 916
BURLINGTON, MA
01803

OFFICE (781)272-2156
FAX (781)229-6394
WWW.AFABHOMES.COM

EXIST. ATTIC FLOOR PLAN