


2
E2
EXISTING ATTIC SECTION
1/4" = 1'-0"

AREA CALCULATIONS:
 FIRST FLOOR: 1,054 S.F.
 SECOND FLOOR: 1,054 S.F.
 GARAGE: 683 S.F.
 TOTAL AREA: 2,791 S.F.
 LOT AREA: 6,931 S.F.

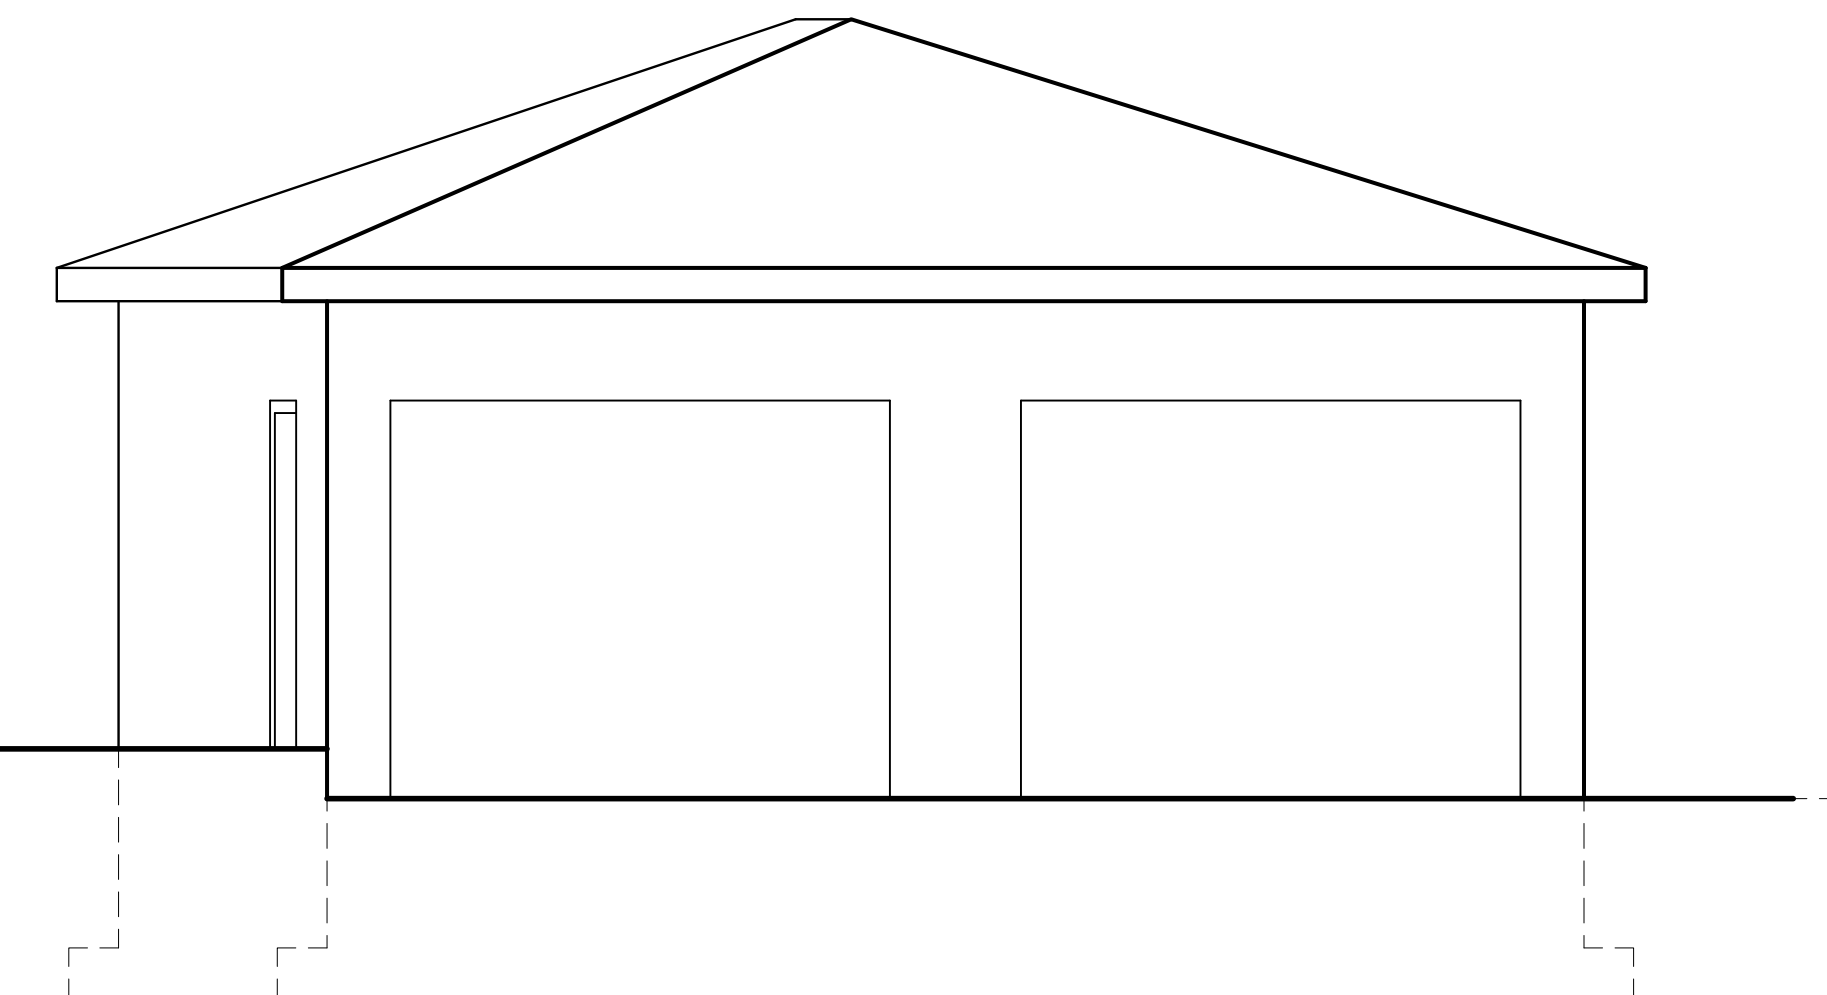

1
E2
EXISTING FRONT ELEVATION
1/4" = 1'-0"



Nunes Trabucco Architects retains the ownership of these documents. They are licensed for use only in accordance with the terms and conditions of the Owner/Architects Agreement. Nunes Trabucco Architects retains all rights not expressly granted.


**ADDITION & ALTERATIONS TO:
 3-5 MILTON AVE
 NEWTON, MA**

NUNES • TRABUCCO • ARCHITECTS
 315a Chestnut Street Needham, Massachusetts 02492
 781-455-9980 fax 781-444-8219

TITLE
**EXISTING
 ELEVATION &
 SECTION**


DRWN BY: NTA
 CHKD BY: NTA
 DATE: 16/APRIL/13
 SCALE: AS NOTED
 PROJECT NO: 0000

E-2

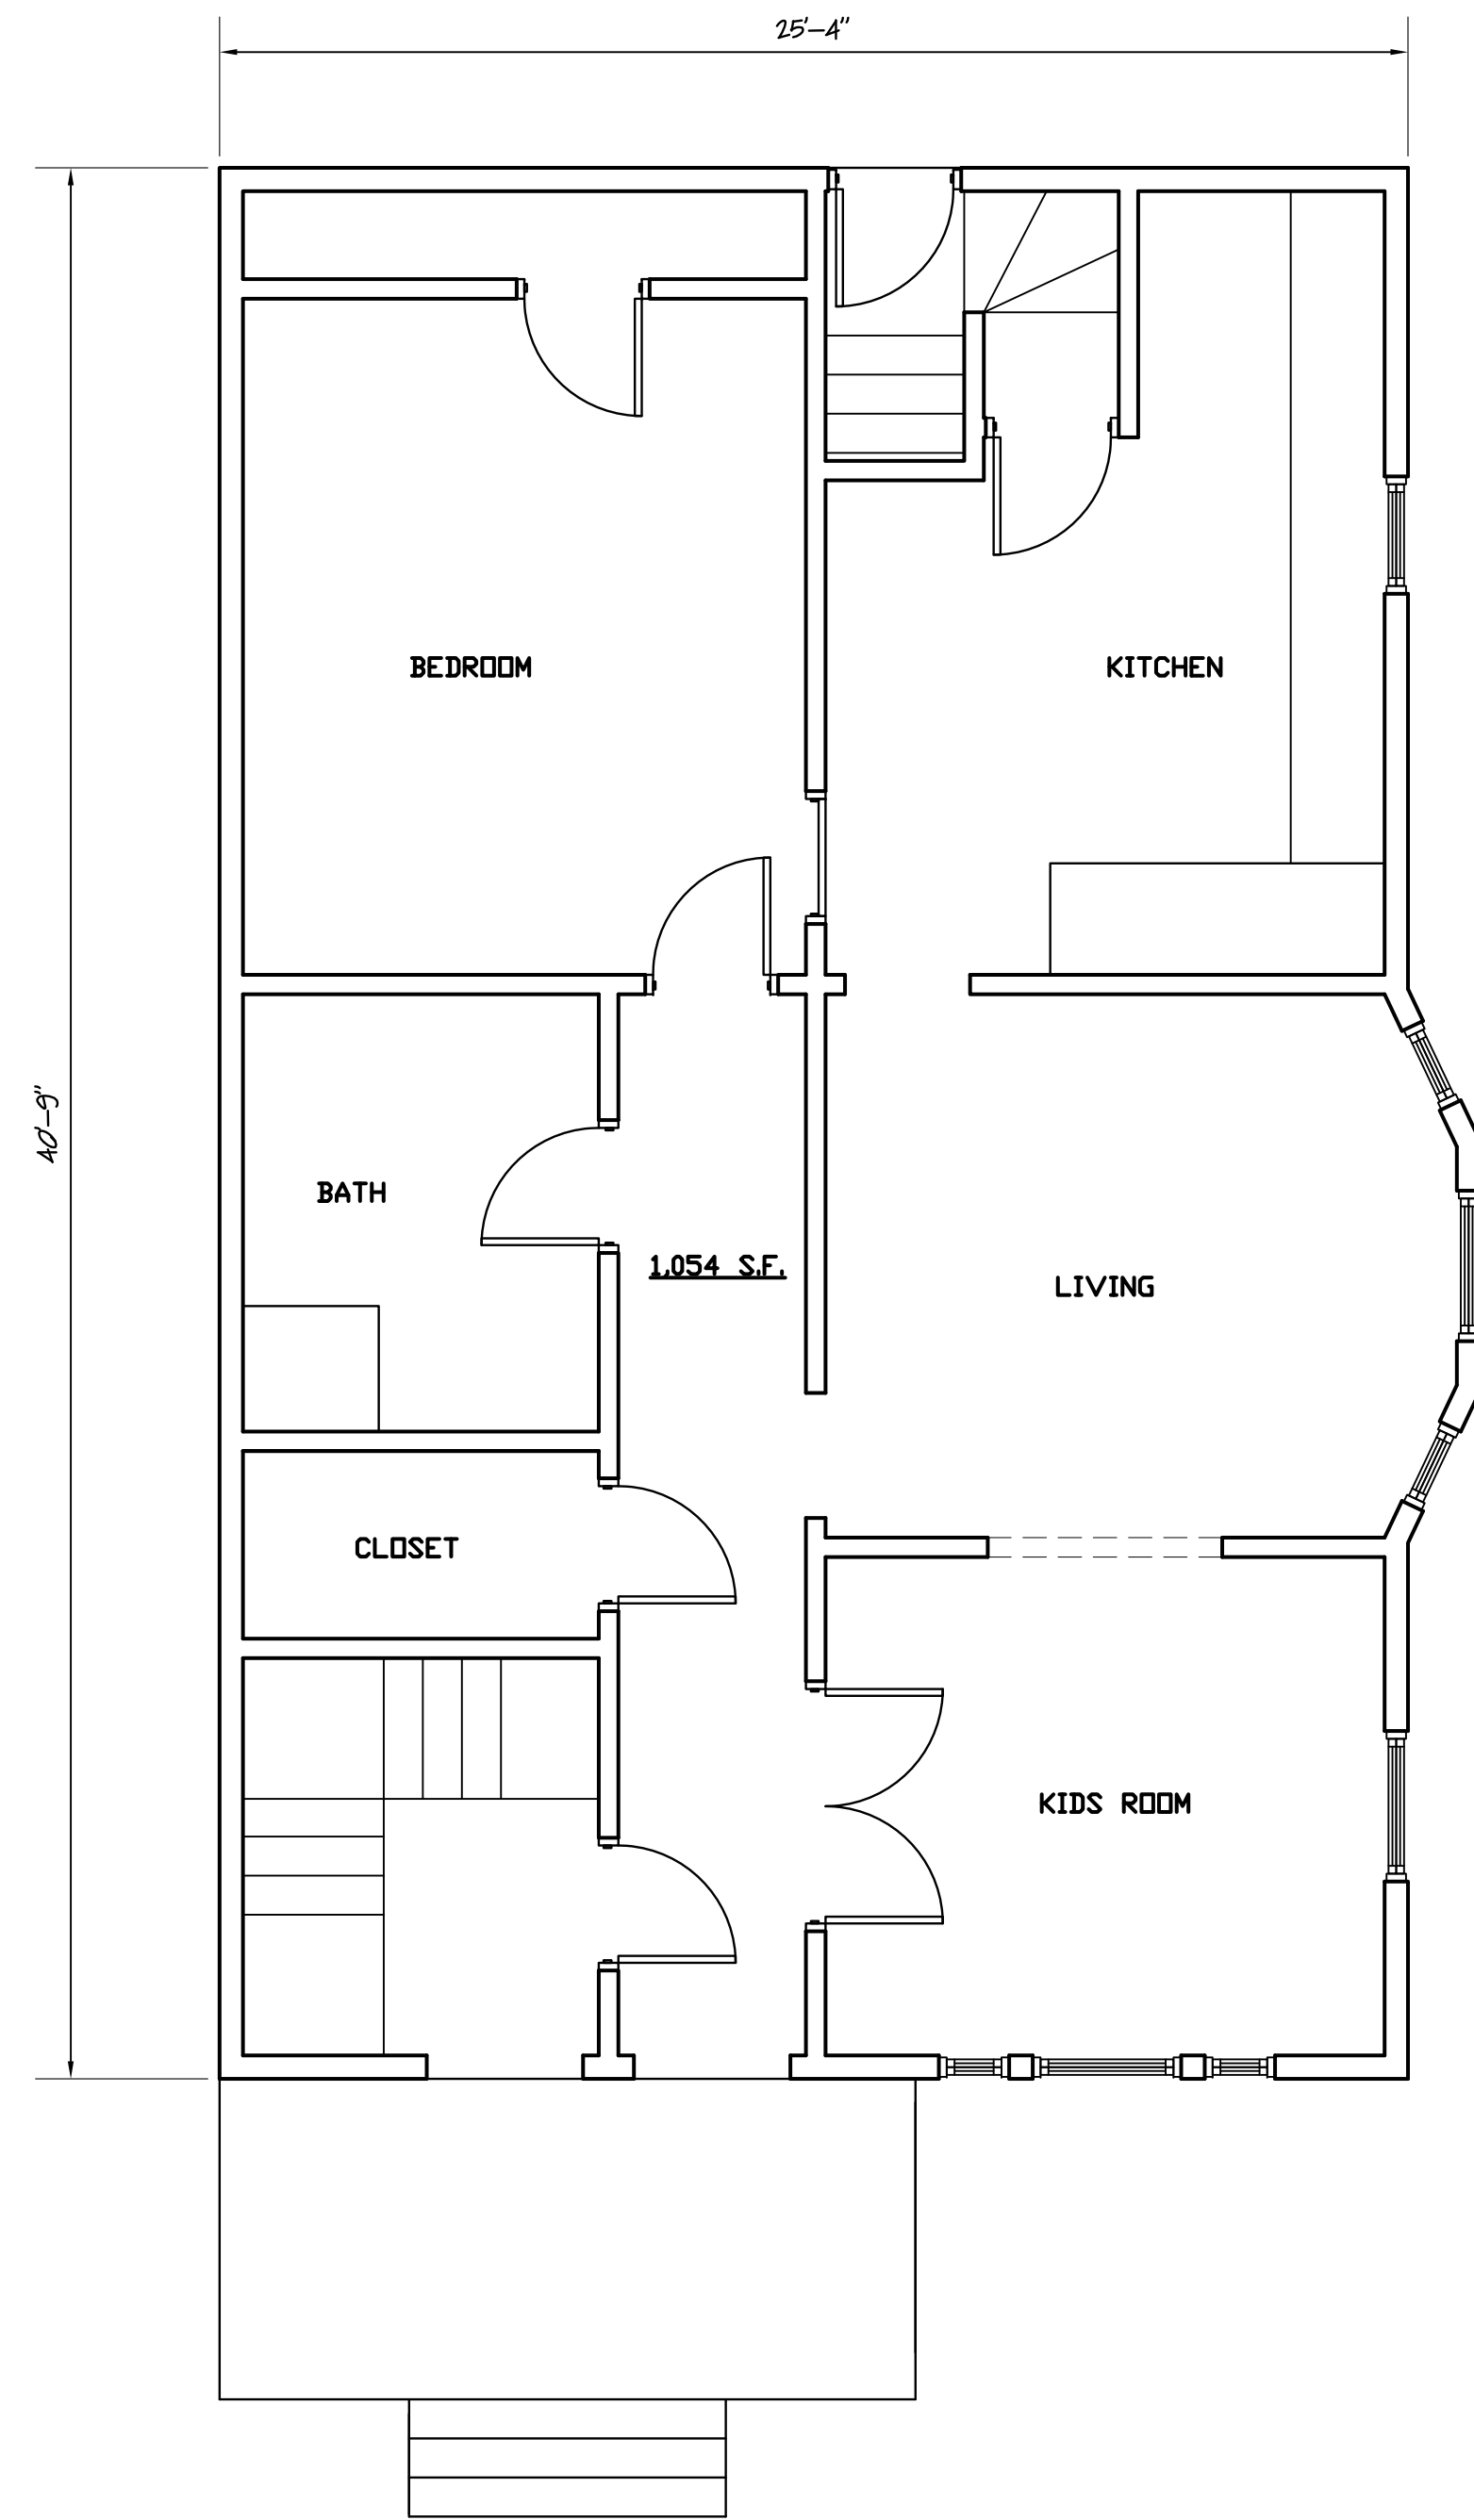


1
A2
EXISTING SECOND FLOOR

1/4" = 1'-0"

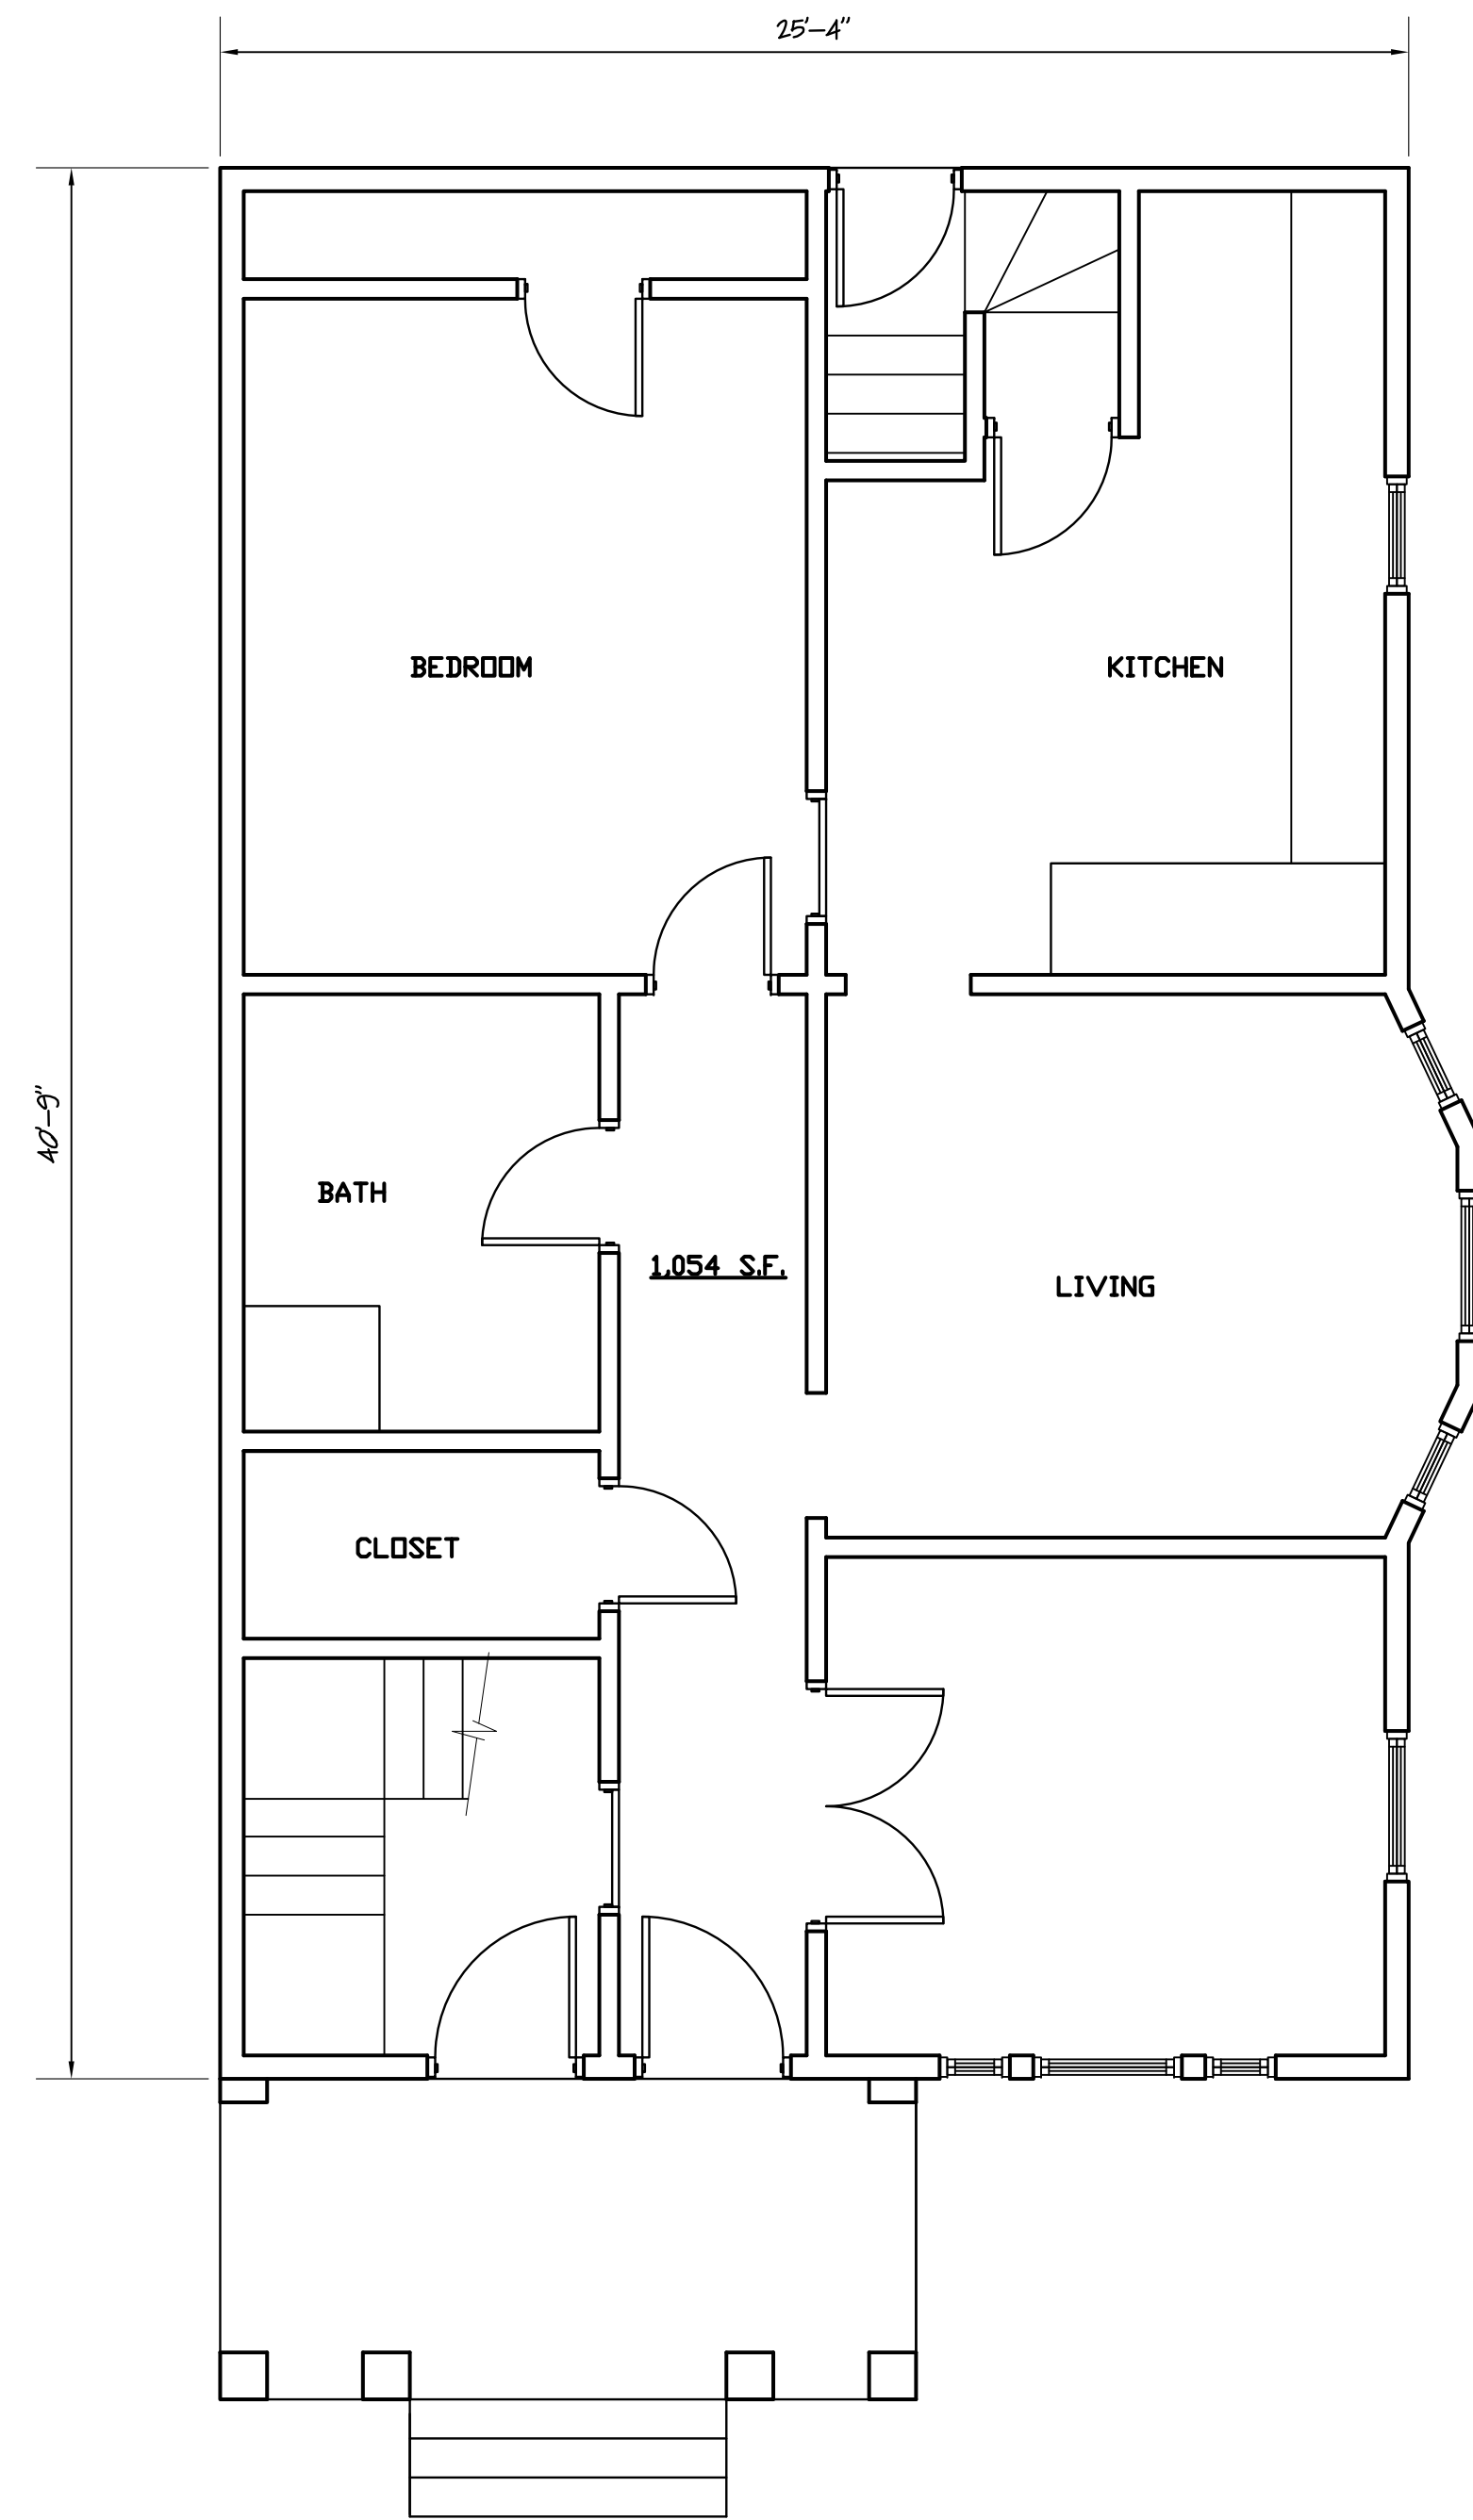

2
A2
EXISTING FIRST FLOOR

1/4" = 1'-0"

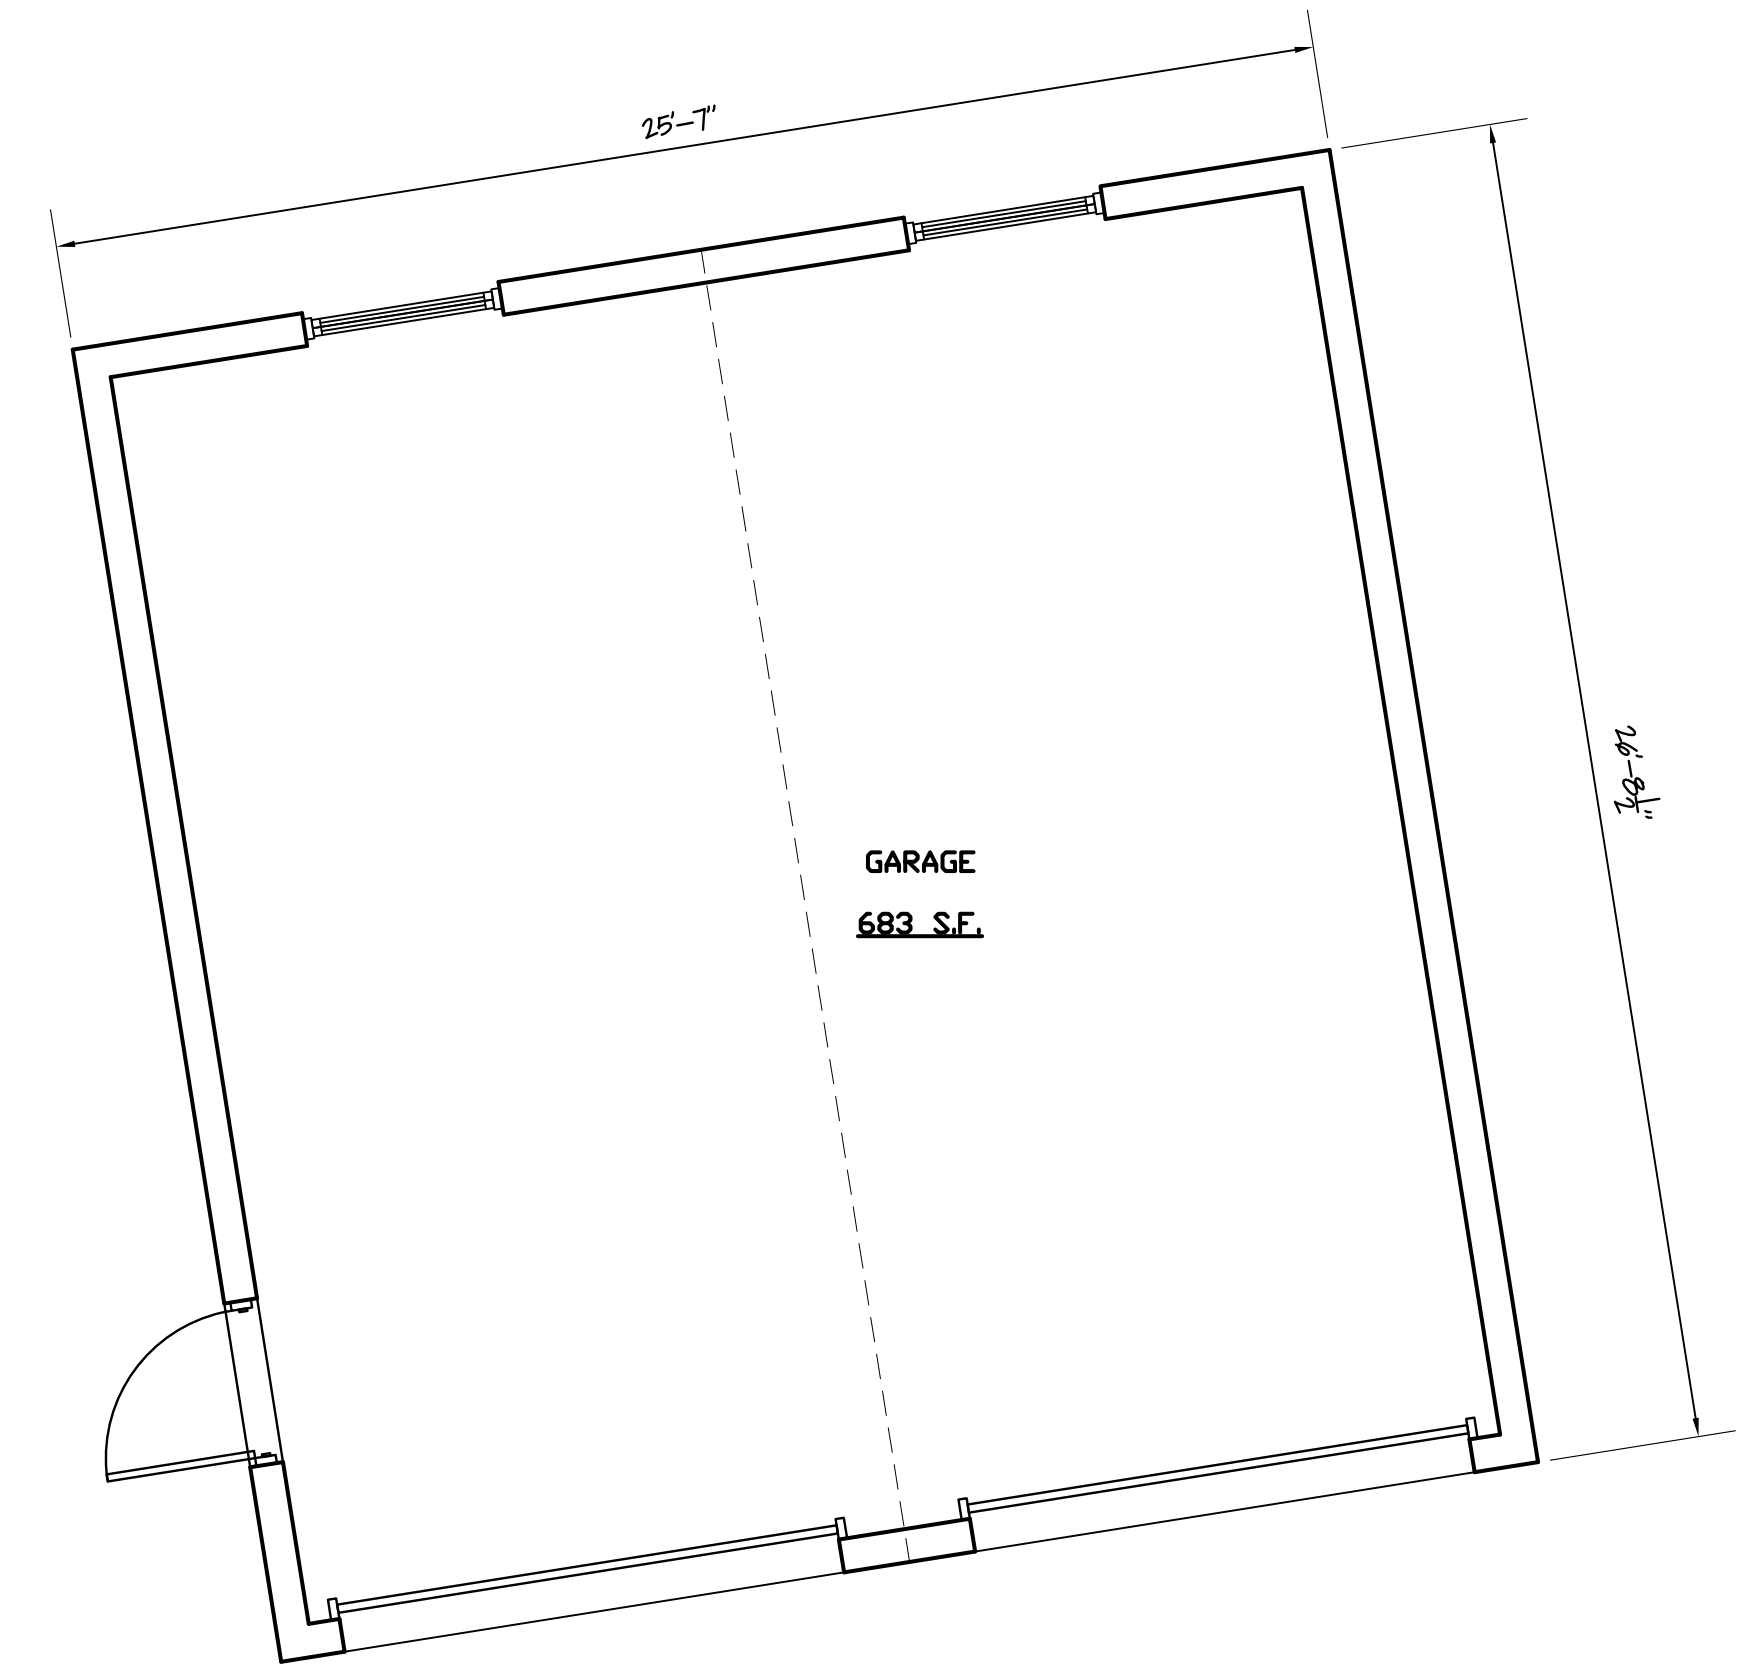

**ADDITION & ALTERATIONS TO:
3-5 MILTON AVE
NEWTON, MA**

NUNES • TRABUCCO • ARCHITECTS
315a Chestnut Street Needham, Massachusetts 02492
781-455-9980 fax 781-444-8219

TITLE
**EXISTING
FIRST & SECOND
FLOOR PLANS**


DRWN BY: NTA
CHKD BY: NTA
DATE: 16/APRIL/13
SCALE: AS NOTED
PROJECT NO: 0000

E-1


Nunes Trabucco Architects retains the ownership of these documents. They are licensed for use only in accordance with the terms and conditions of the Owner/Architects Agreement. Nunes Trabucco Architects retains all rights not expressly granted.



1
A2
FRONT ELEVATION (MILTON STREET)
1/4" = 1'-0"

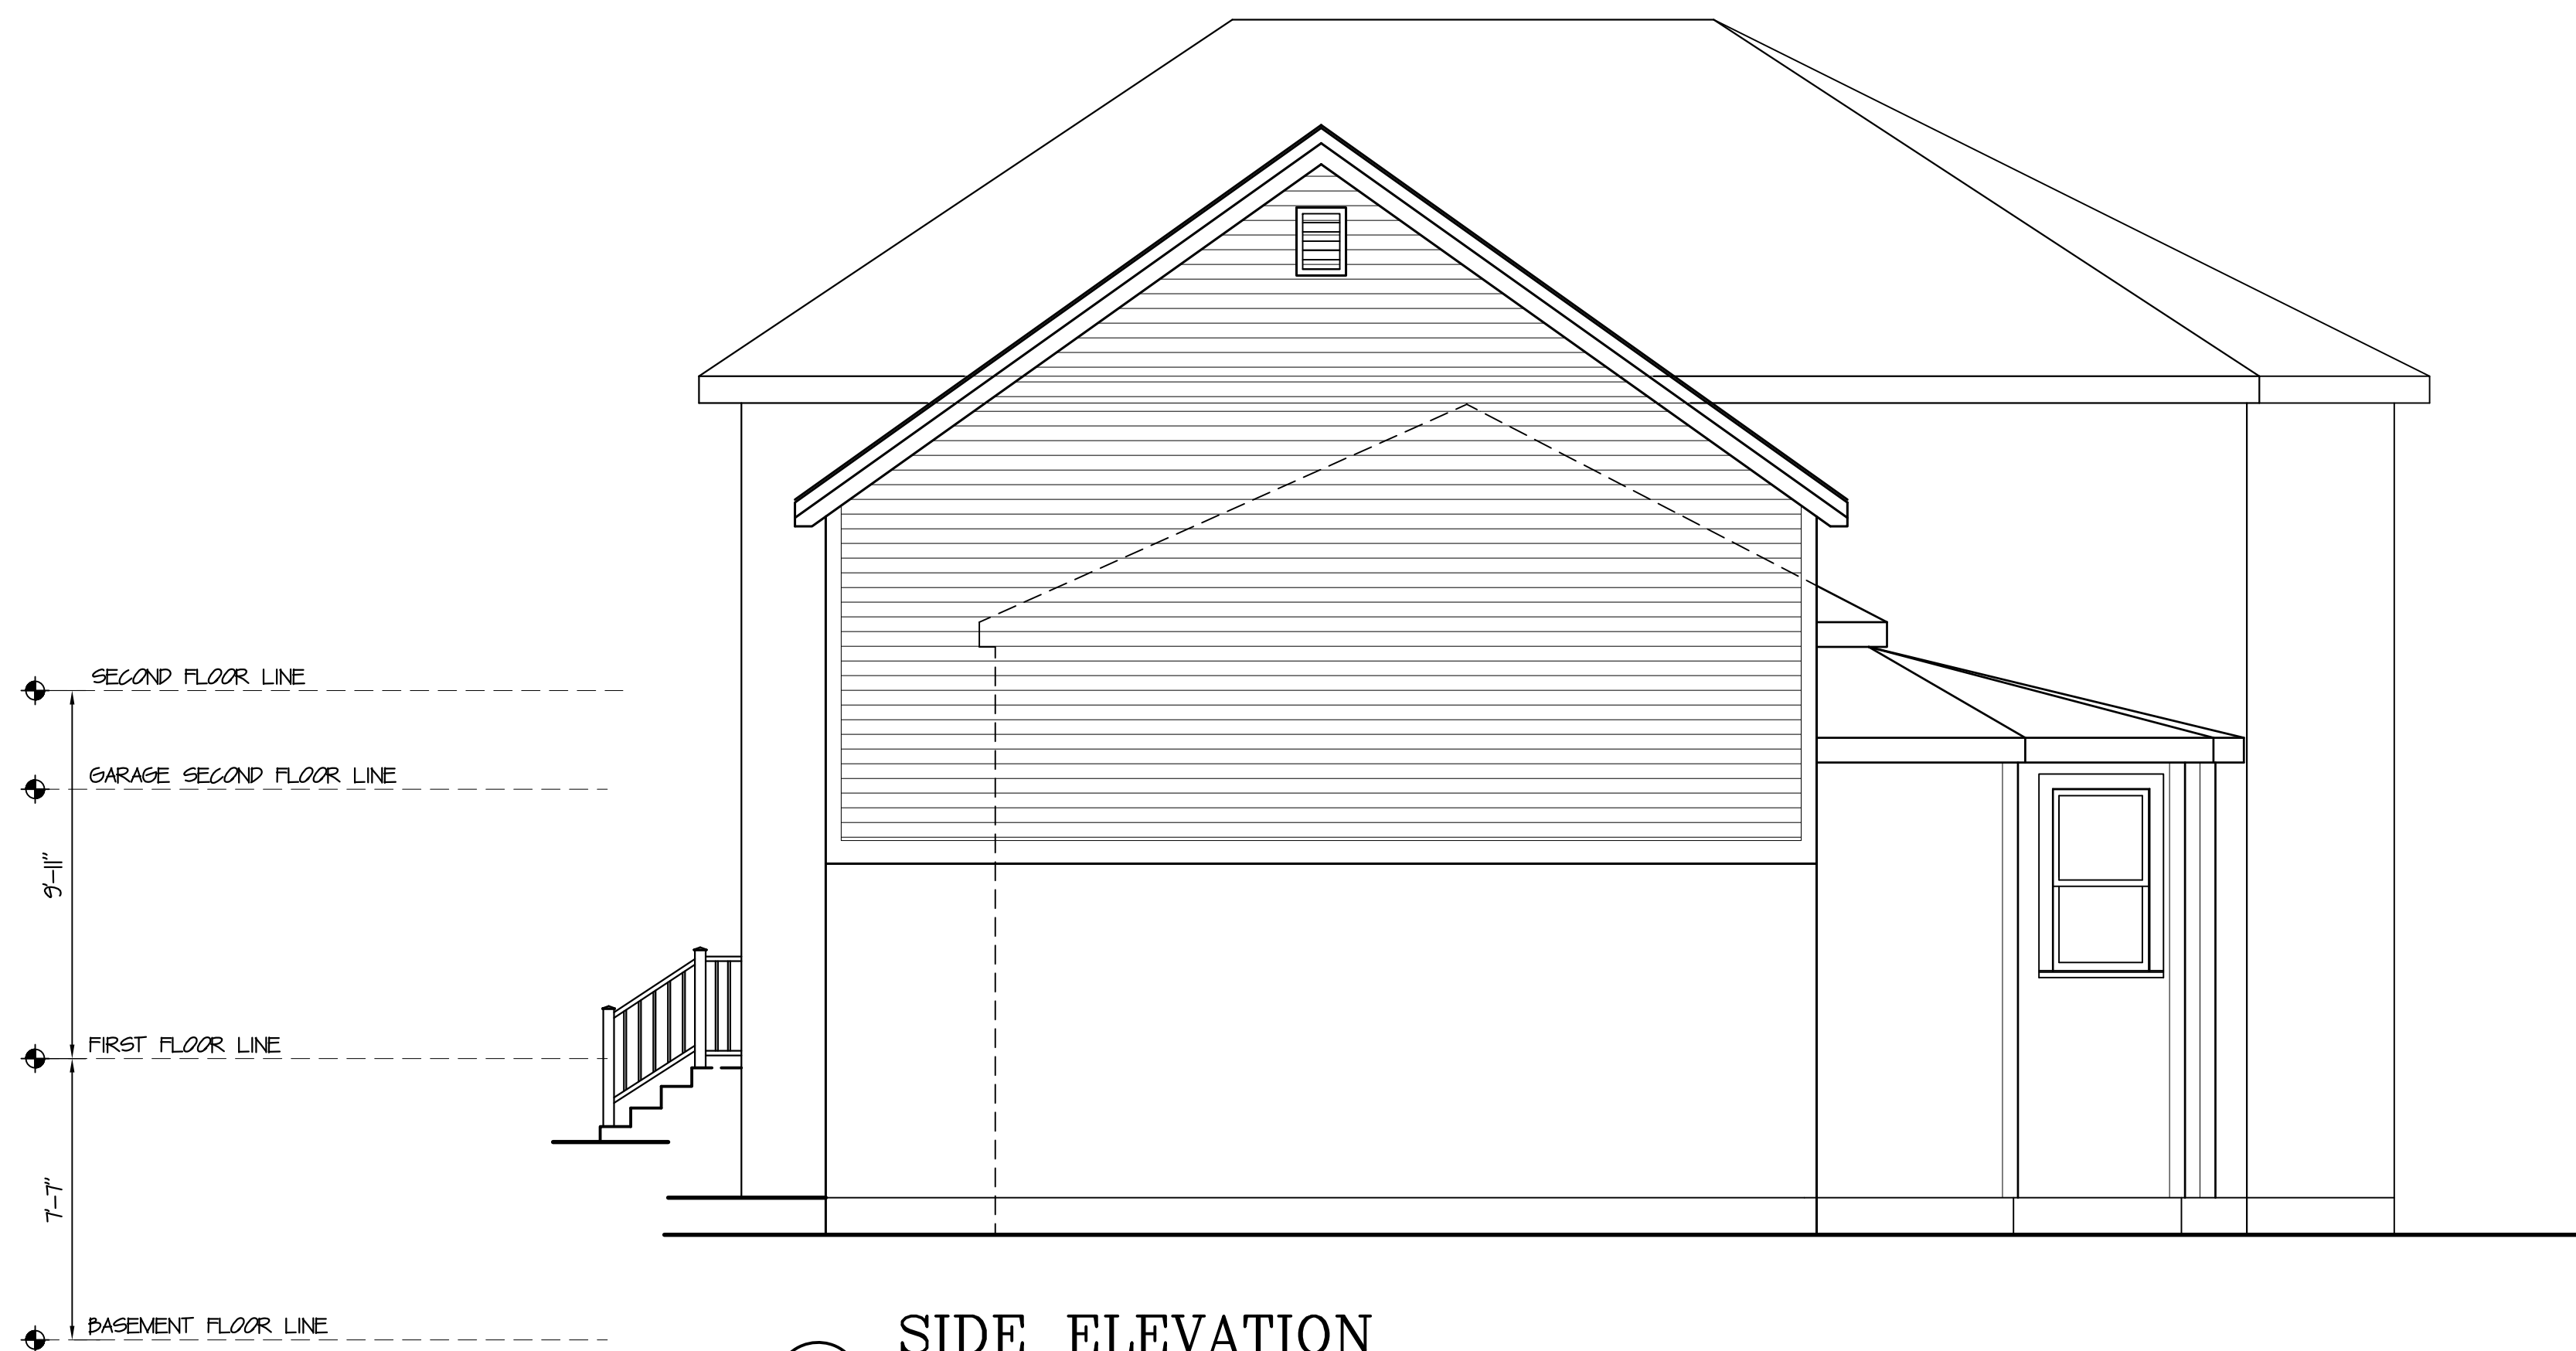

2
A2
SIDE ELEVATION
1/4" = 1'-0"

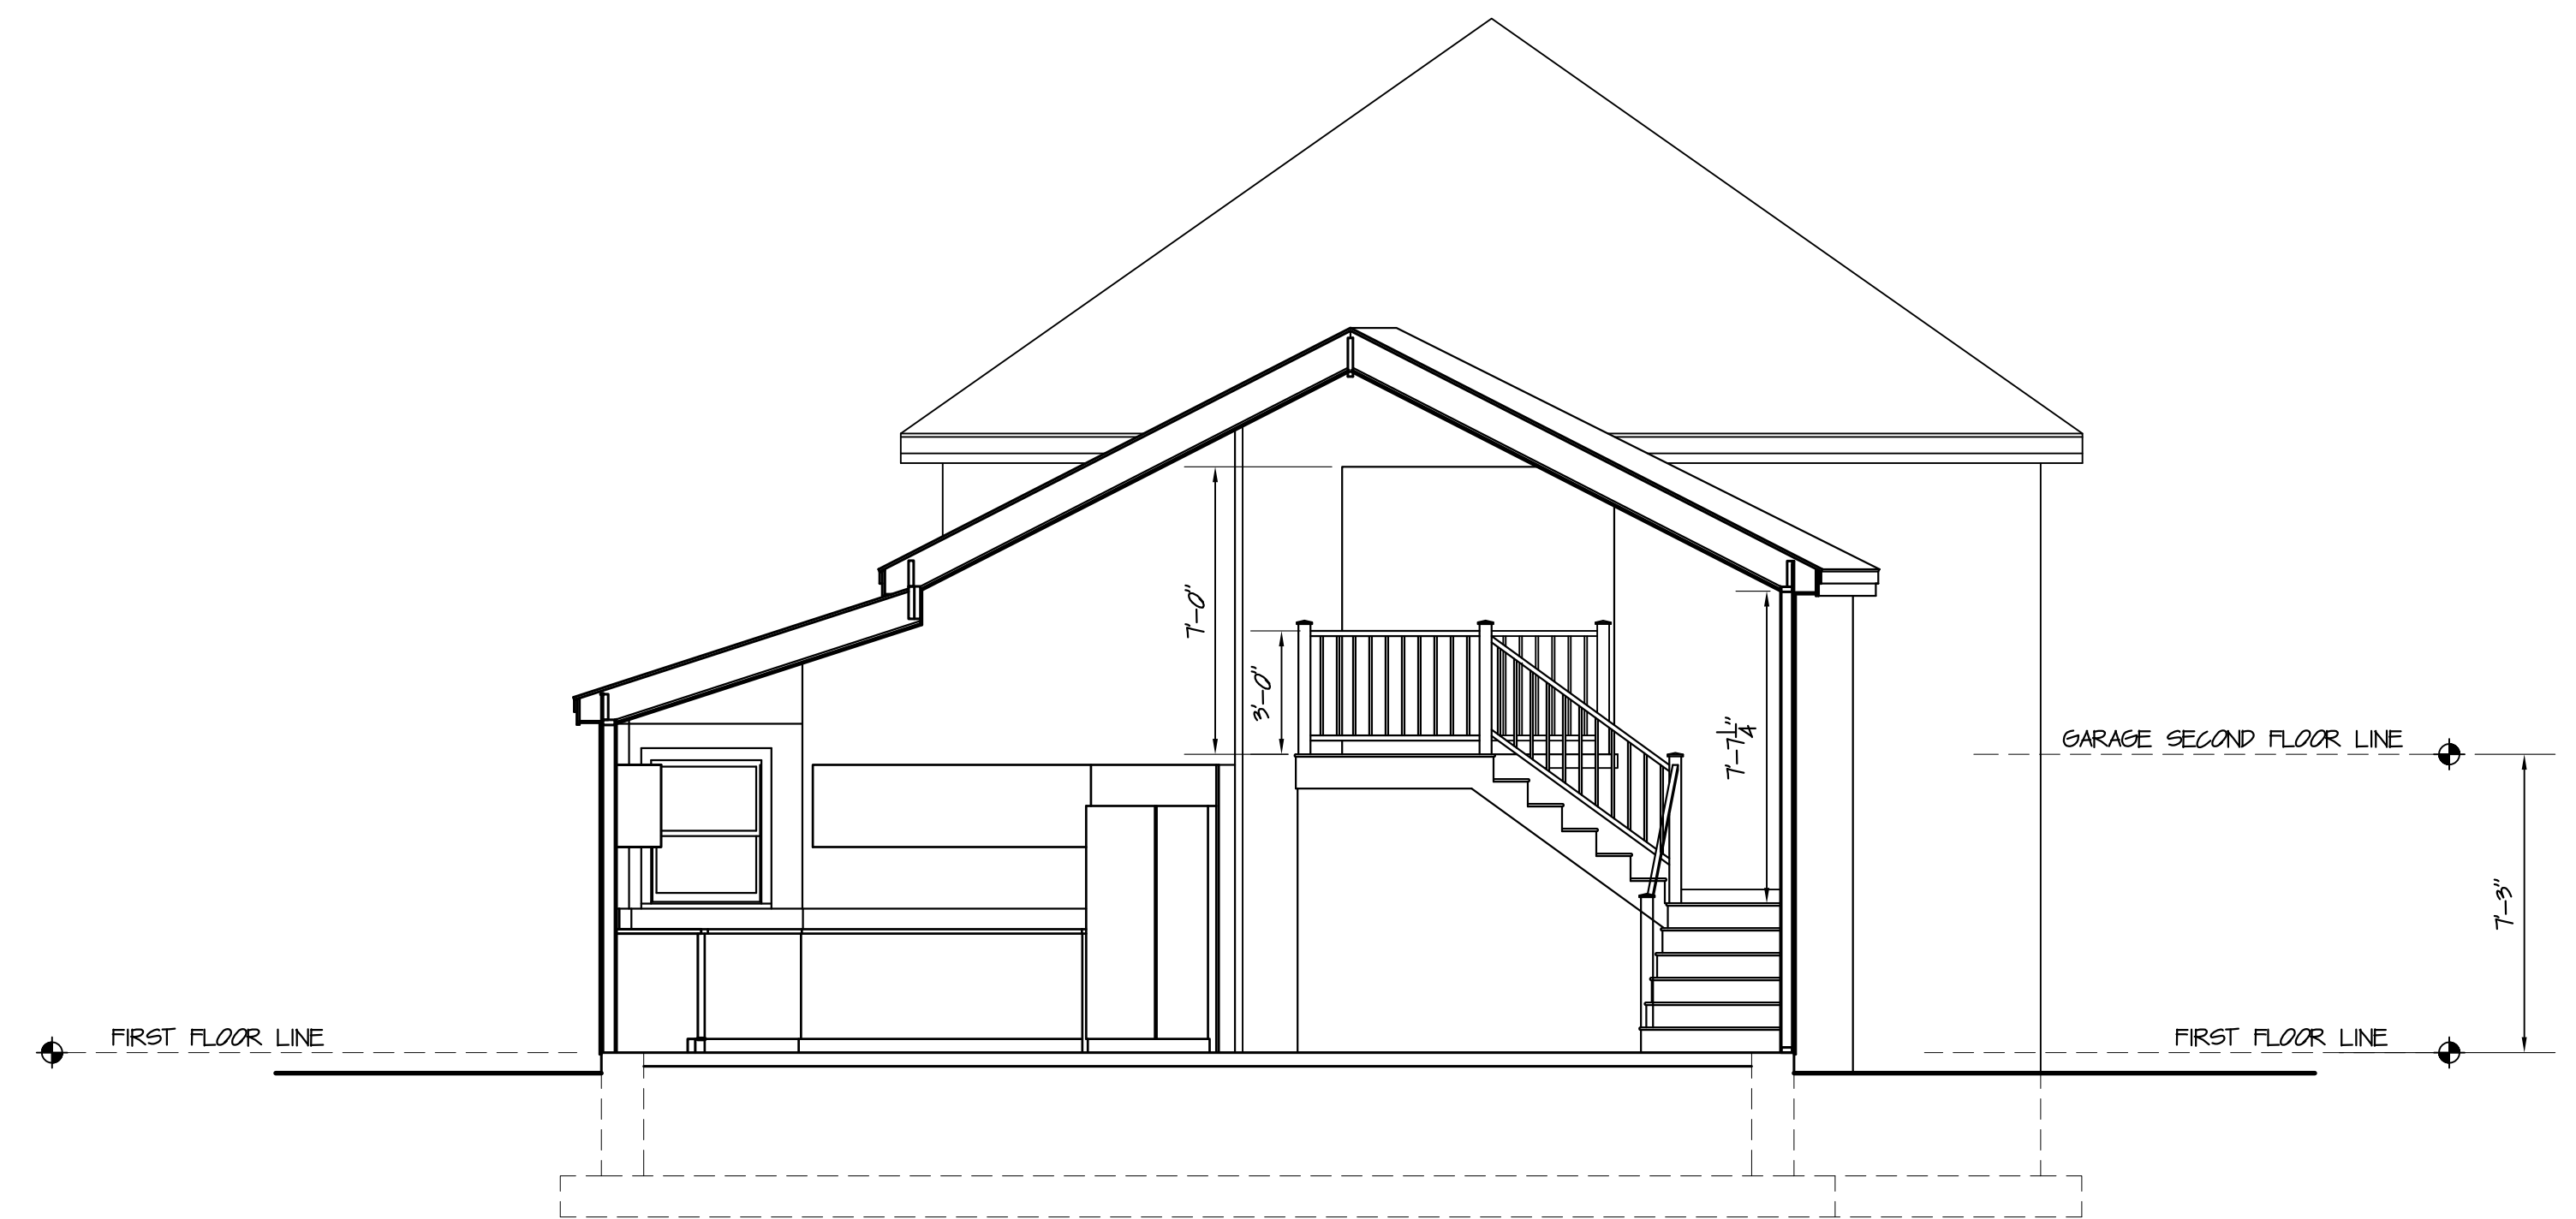

3
A2
SECTION
1/4" = 1'-0"

Nunes Trabucco Architects retains the ownership of these documents. They are licensed for use only in accordance with the terms and conditions of the Owner/Architects Agreement. Nunes Trabucco Architects retains all rights not expressly granted.


1 REVISED 24 OCTOBER 13

NUNES • TRABUCCO • ARCHITECTS
315a Chestnut Street
781-455-9880
Needham, Massachusetts 02492
fax 781-444-6219

TITLE

DRWN BY: NTA
CHKD BY: NTA
DATE: 16/April/13
SCALE: AS NOTED
PROJECT NO: 0000

A-2

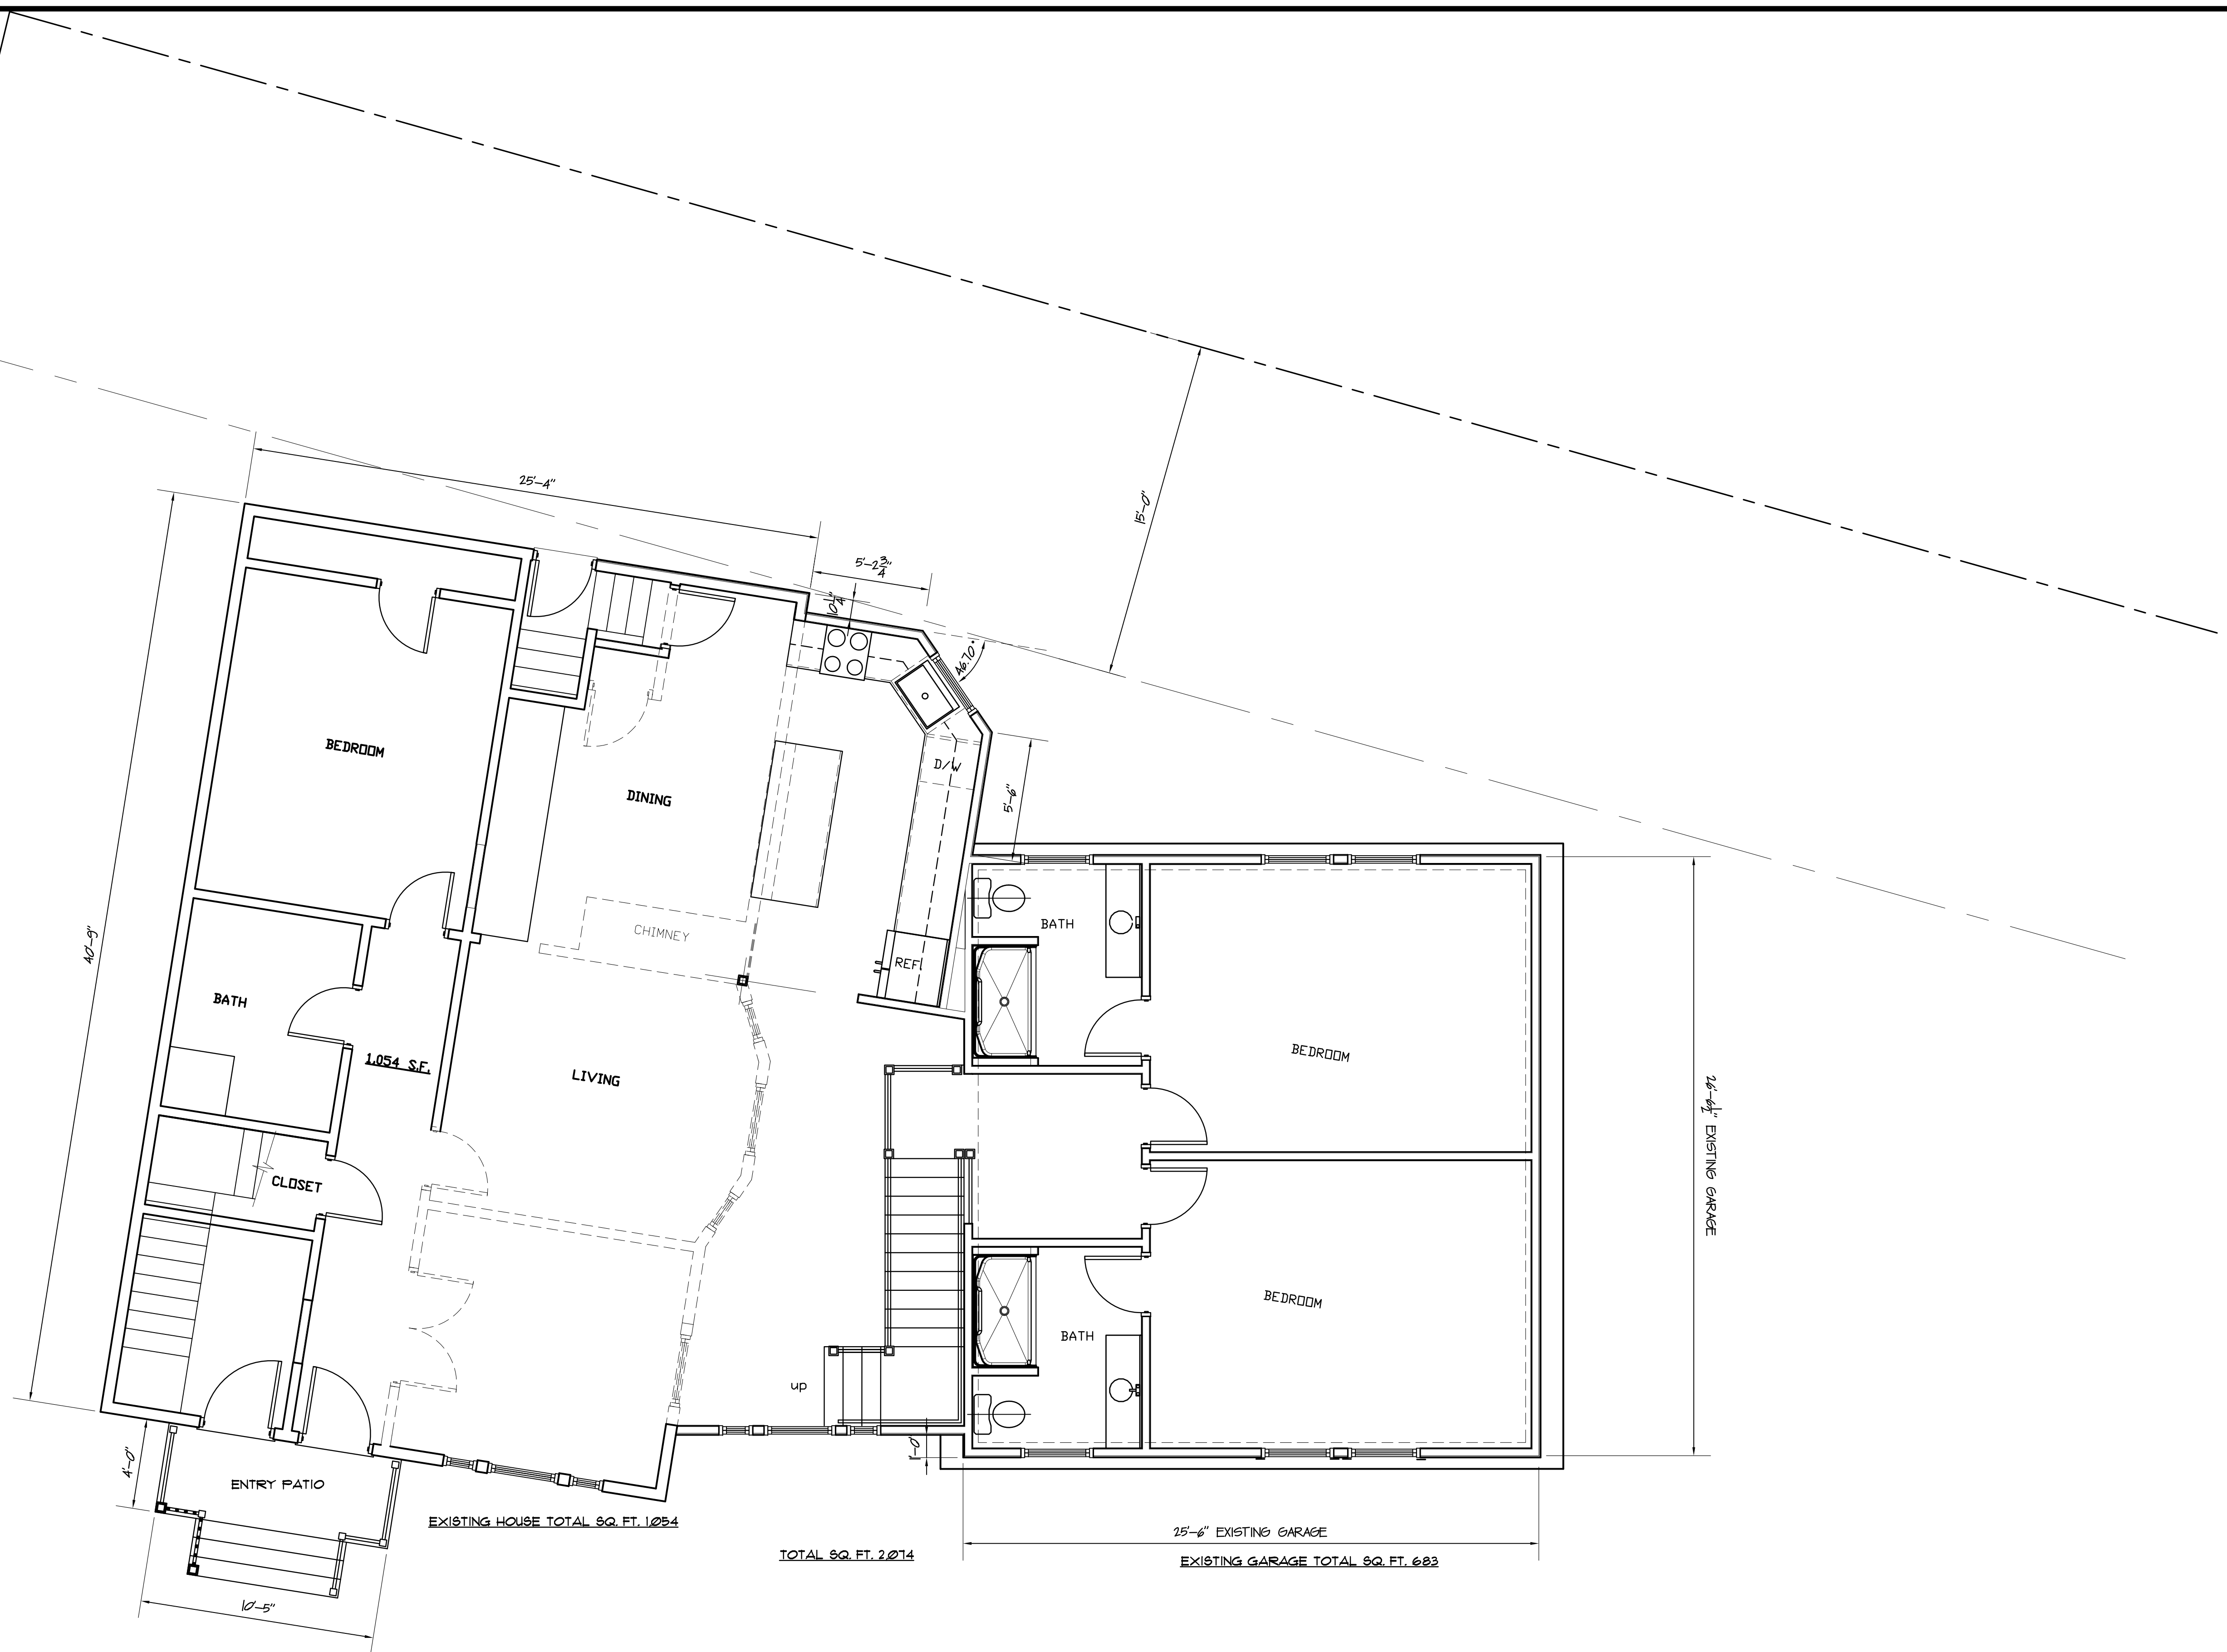

AREA CALCULATIONS:
 EXISTING HOUSE FOOTPRINT: 1,054 S.F.
 EXISTING ENTRY PORCH FOOTPRINT: 101 S.F.
 EXISTING GARAGE FOOTPRINT: 683 SQ. FT.
 PROPOSED FOOTPRINT, HOUSE, ADDED AREA AND GARAGE: 2,074 SQ. FT.

**ADDITION & ALTERATIONS TO:
 3-5 MILTON AVE
 NEWTON, MA**

1	26 AUGUST 2013

NUNES • TRABUCCO • ARCHITECTS
 315a Chestnut Street
 781-455-9980
 Needham, Massachusetts 02492
 fax 781-444-8219

TITLE
FIRST FLOOR PLAN

DRWN BY	NTA
CHKD BY	NTA
DATE:	16/APRIL/13
SCALE:	AS NOTED
PROJECT NO:	0000

A-1

Nunes Trabucco Architects retains the ownership of these documents. They are licensed for use only in accordance with the terms and conditions of the Owner/Architects Agreement. Nunes Trabucco Architects retains all rights not expressly granted.