

This is an artistic representation of the general floor plan. It is not intended to be an exact rendition.

PROJECT:
WU RESIDENCE

LOCATION:
102 McCarthy Rd.
Newton, MA
02459

PREPARED BY:
Francis Harvey Remodeling, LLC
697 Hartford Turnpike
Shrewsbury, MA 01545

DATE:
6/9/2014

REVISION DATE:

INDEX:

- A-1 INDEX
- A-2 EXISTING FLOOR PLANS
- A-3 PROPOSED FOUNDATION PLAN
- A-4 PROPOSED FIRST FLOOR PLAN
- A-5 PROPOSED SECOND FLOOR PLAN
- A-6 PROPOSED THIRD FLOOR PLAN
- A-7 PROPOSED EXTERIOR ELEVATIONS
- A-8 PROPOSED EXTERIOR ELEVATIONS

WU

PROJECT

**Mr & Mrs
Gongxiong Wu**

102 McCarthy Rd.
Newton, MA
02459

SPECIAL PERMIT PLANS


SCALE:

DATE:
6/9/2014


REVISION DATE:

DRAWN BY: R.A.
N.H.

DRAWING # A
1

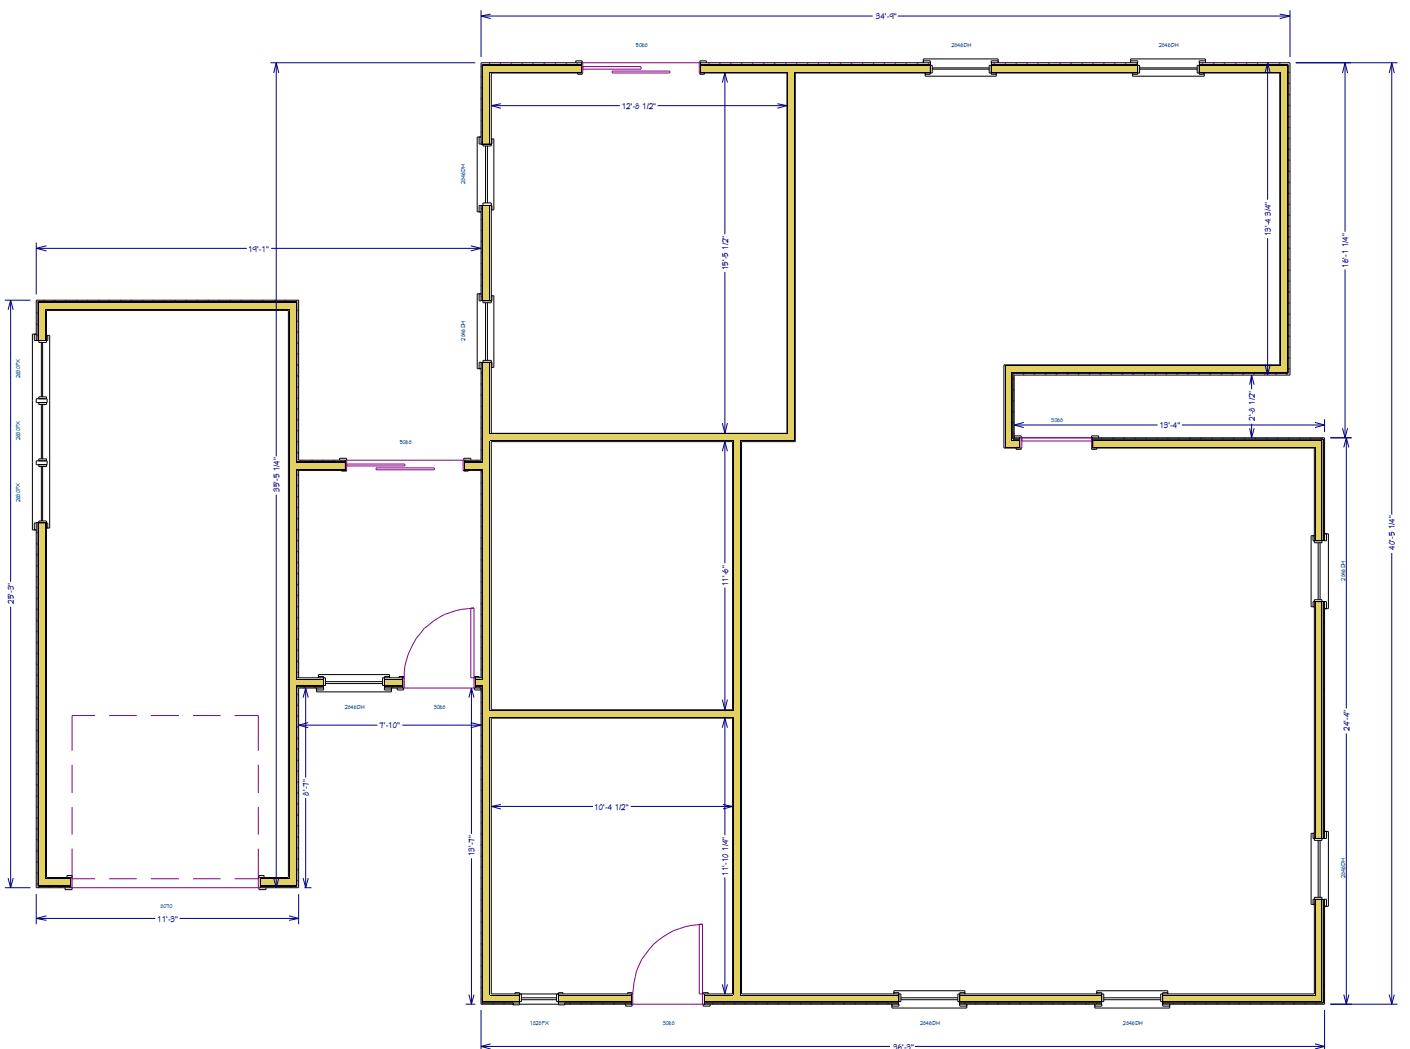


Existing First Floor

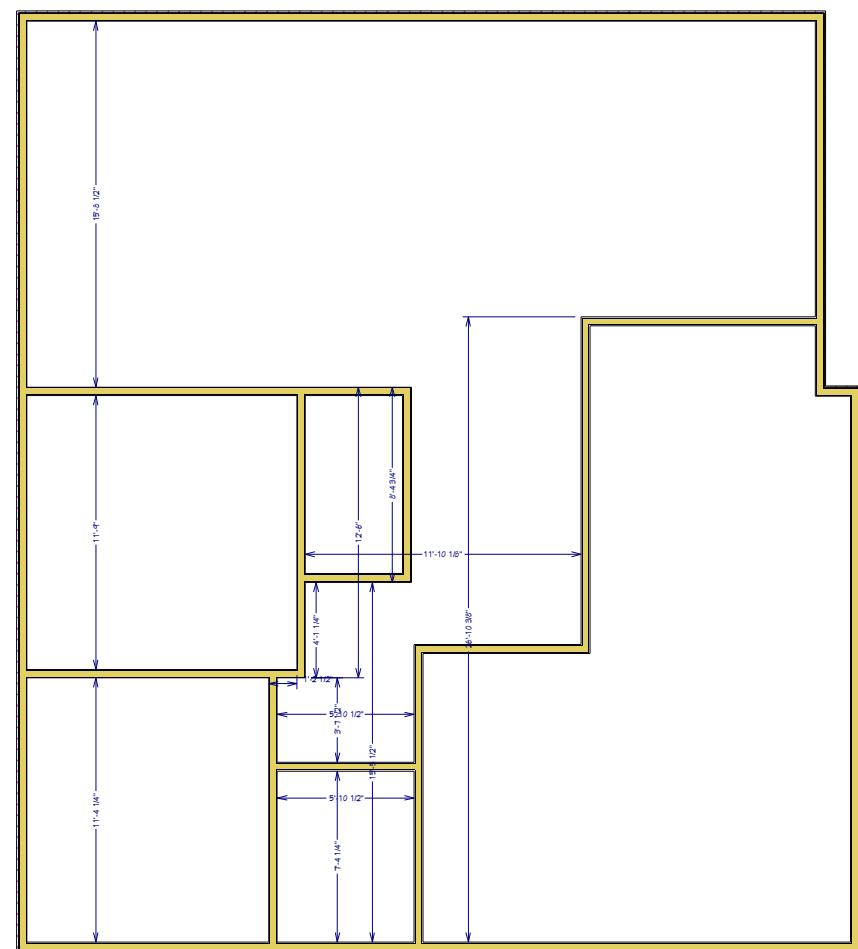

Existing Second Floor

BLACK = EXISTING FOOTPRINT

RED = PROPOSED FOOTPRINT

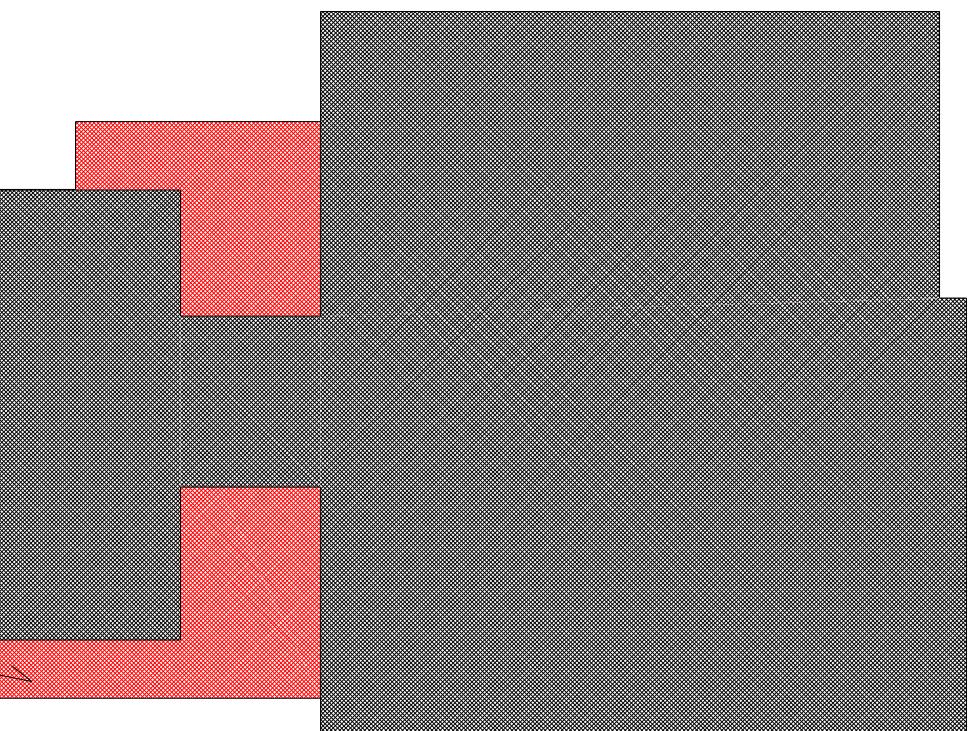

PROJECT

Mr & Mrs
Gongxiong Wu

102 McCarthy Rd.
Newton, MA
02459

SPECIAL PERMIT PLANS

SCALE:

1/8" = 1'

DATE:


6/9/2014

REVISION DATE:

DRAWN BY: R.A.
N.H.

DRAWING #

A
—
2

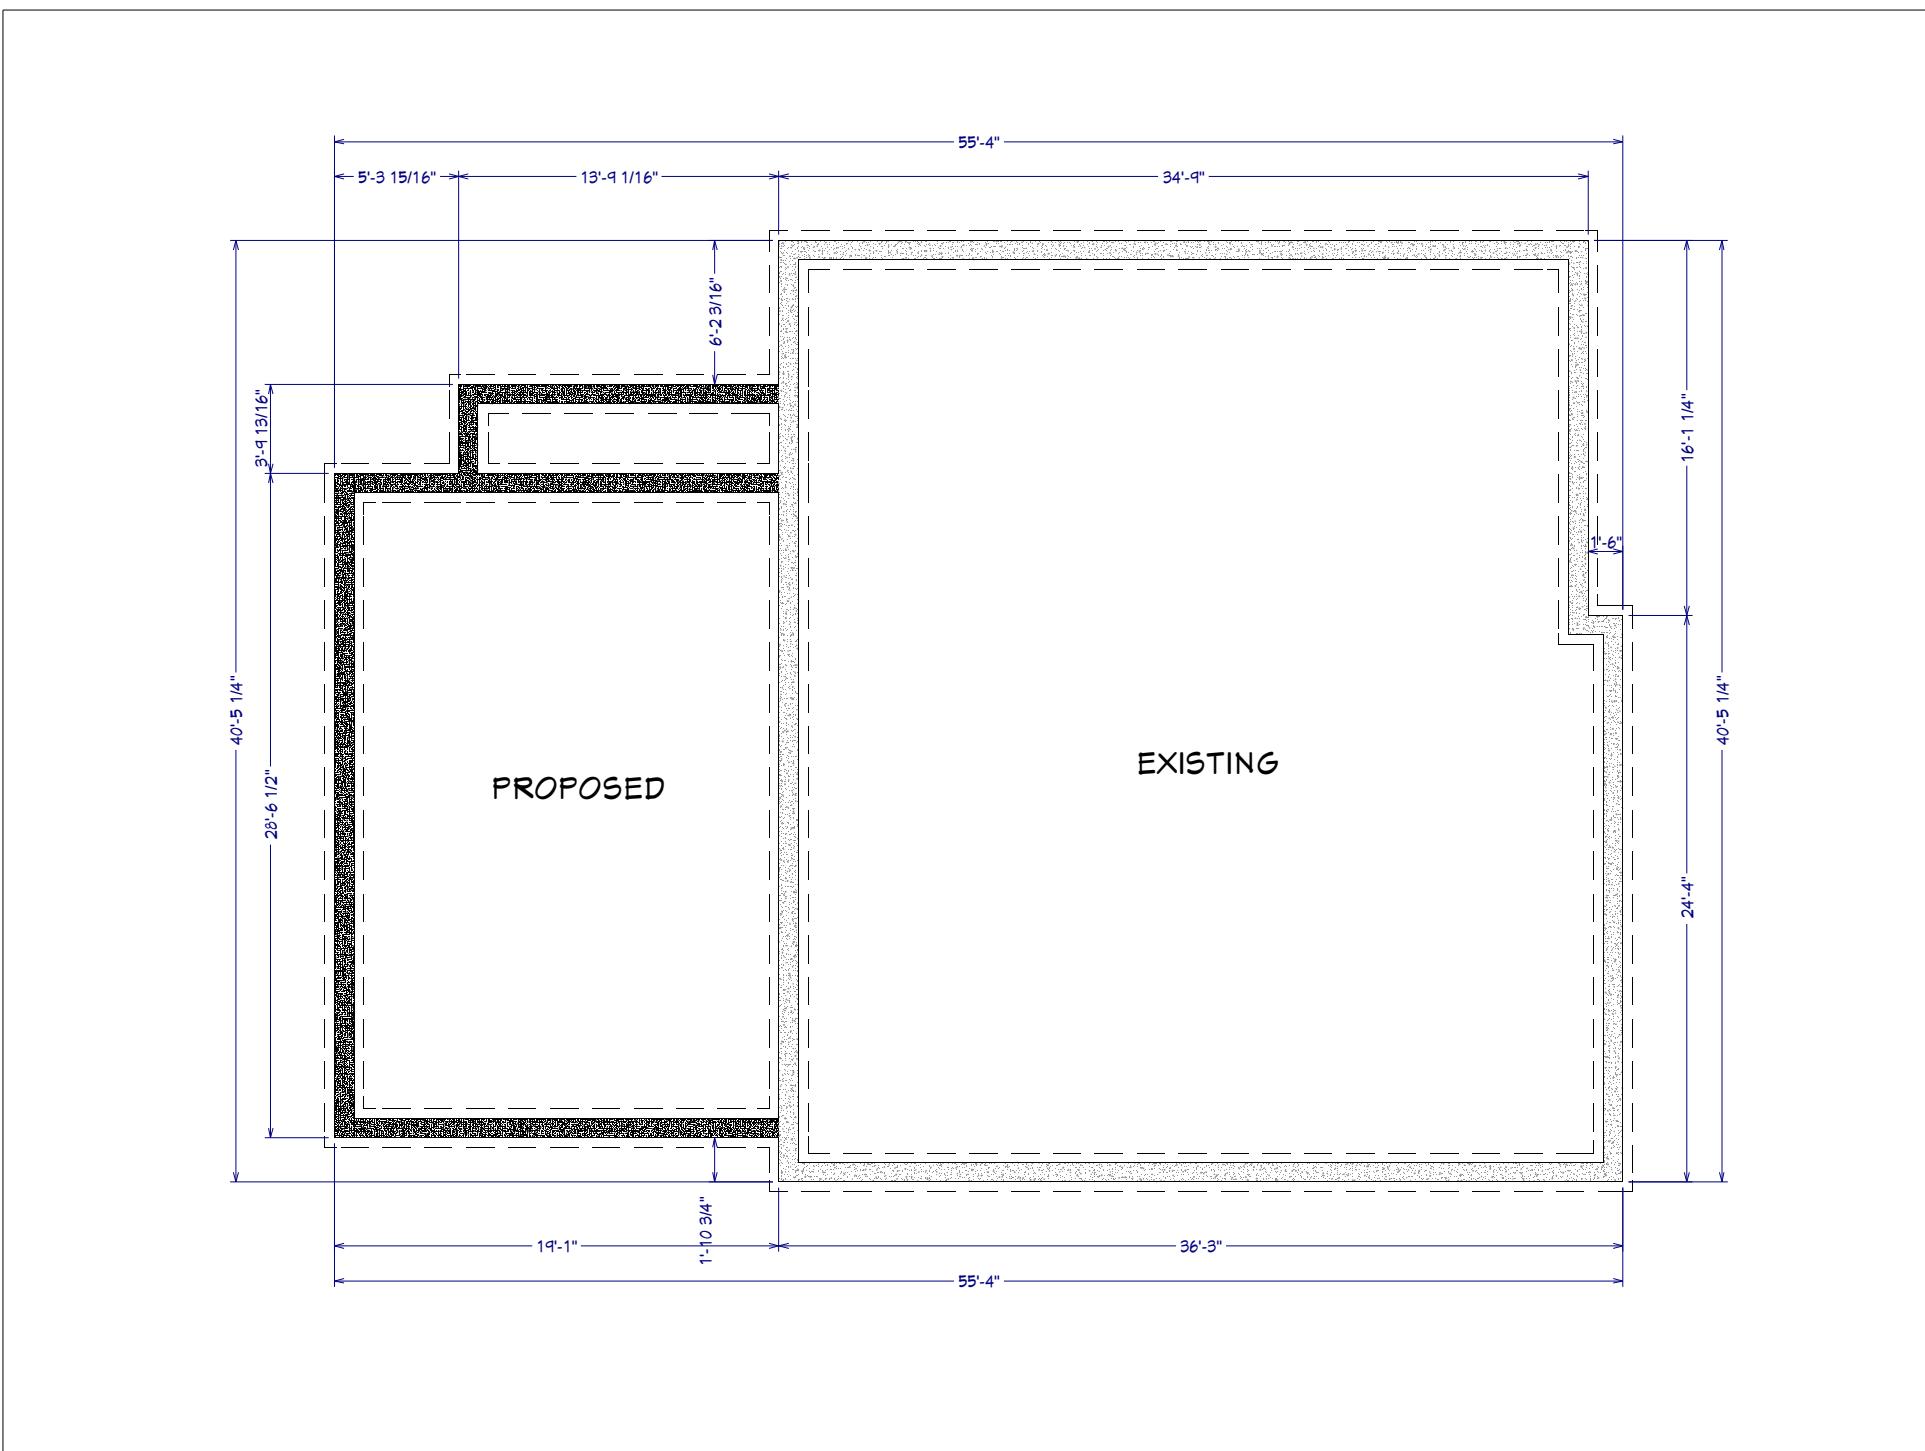

PROPOSED FOUNDATION PLAN

PROJECT
Mr & Mrs
Gongxiong Wu

102 McCarthy Rd.
Newton, MA
02459

SPECIAL PERMIT PLANS

SCALE:
1/8" = 1'


DATE:
6/9/2014

REVISION DATE:

DRAWN BY: R.A.
N.H.

DRAWING # A
3

WU

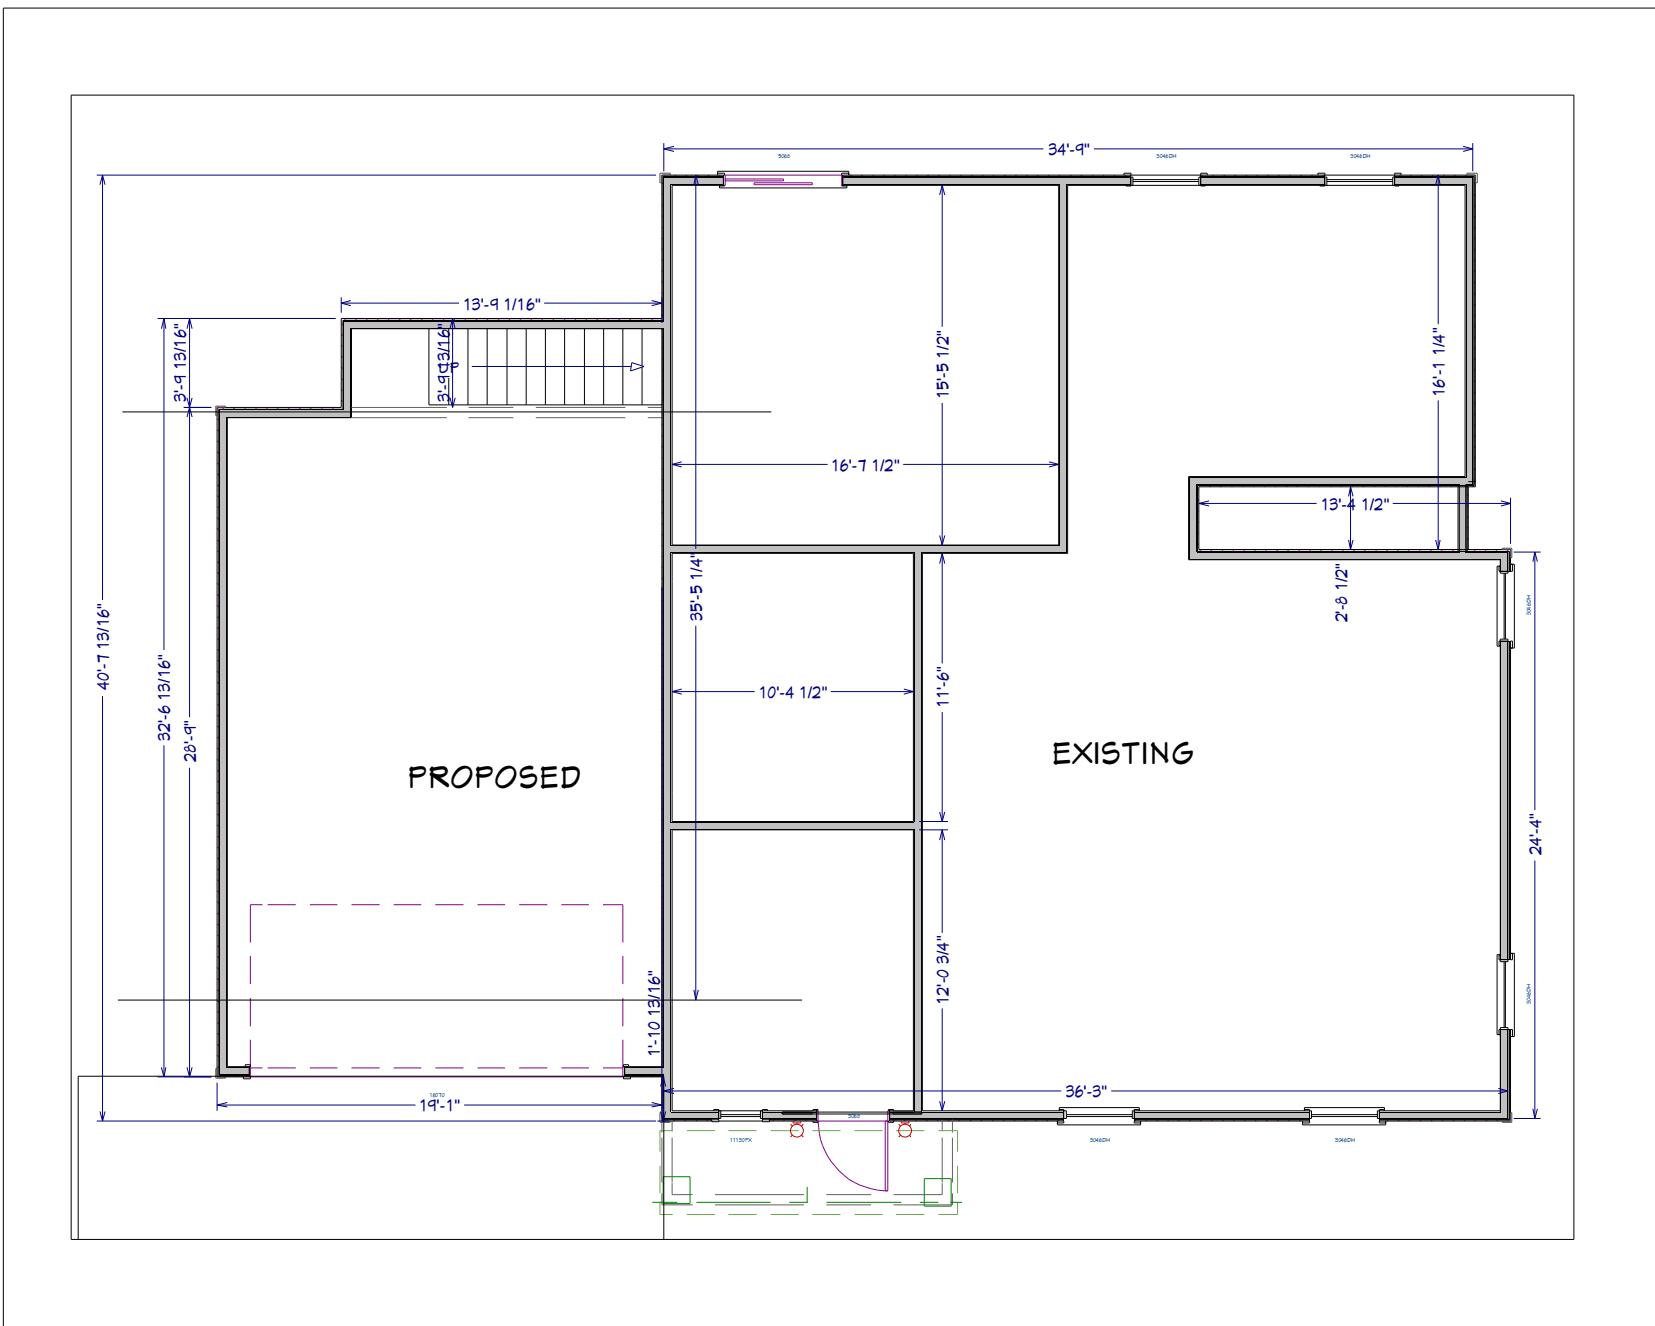

**PROPOSED FIRST
FLOOR PLAN**

WU

PROJECT

Mr & Mrs
Gongxiong Wu

102 McCarthy Rd.
Newton, MA
02459

SPECIAL PERMIT PLANS

SCALE:

1/8" = 1'

DATE:

6/9/2014

REVISION DATE:

DRAWN BY: R.A.
N.H.

DRAWING #

A
—
4

WU

PROJECT

Mr & Mrs
Gongxiong Wu

102 McCarthy Rd.
Newton, MA
02459

SPECIAL PERMIT PLANS

SCALE:

1/8" = 1'

DATE:


6/9/2014

REVISION DATE:


DRAWN BY: R.A.
N.H.

DRAWING #

A | 5

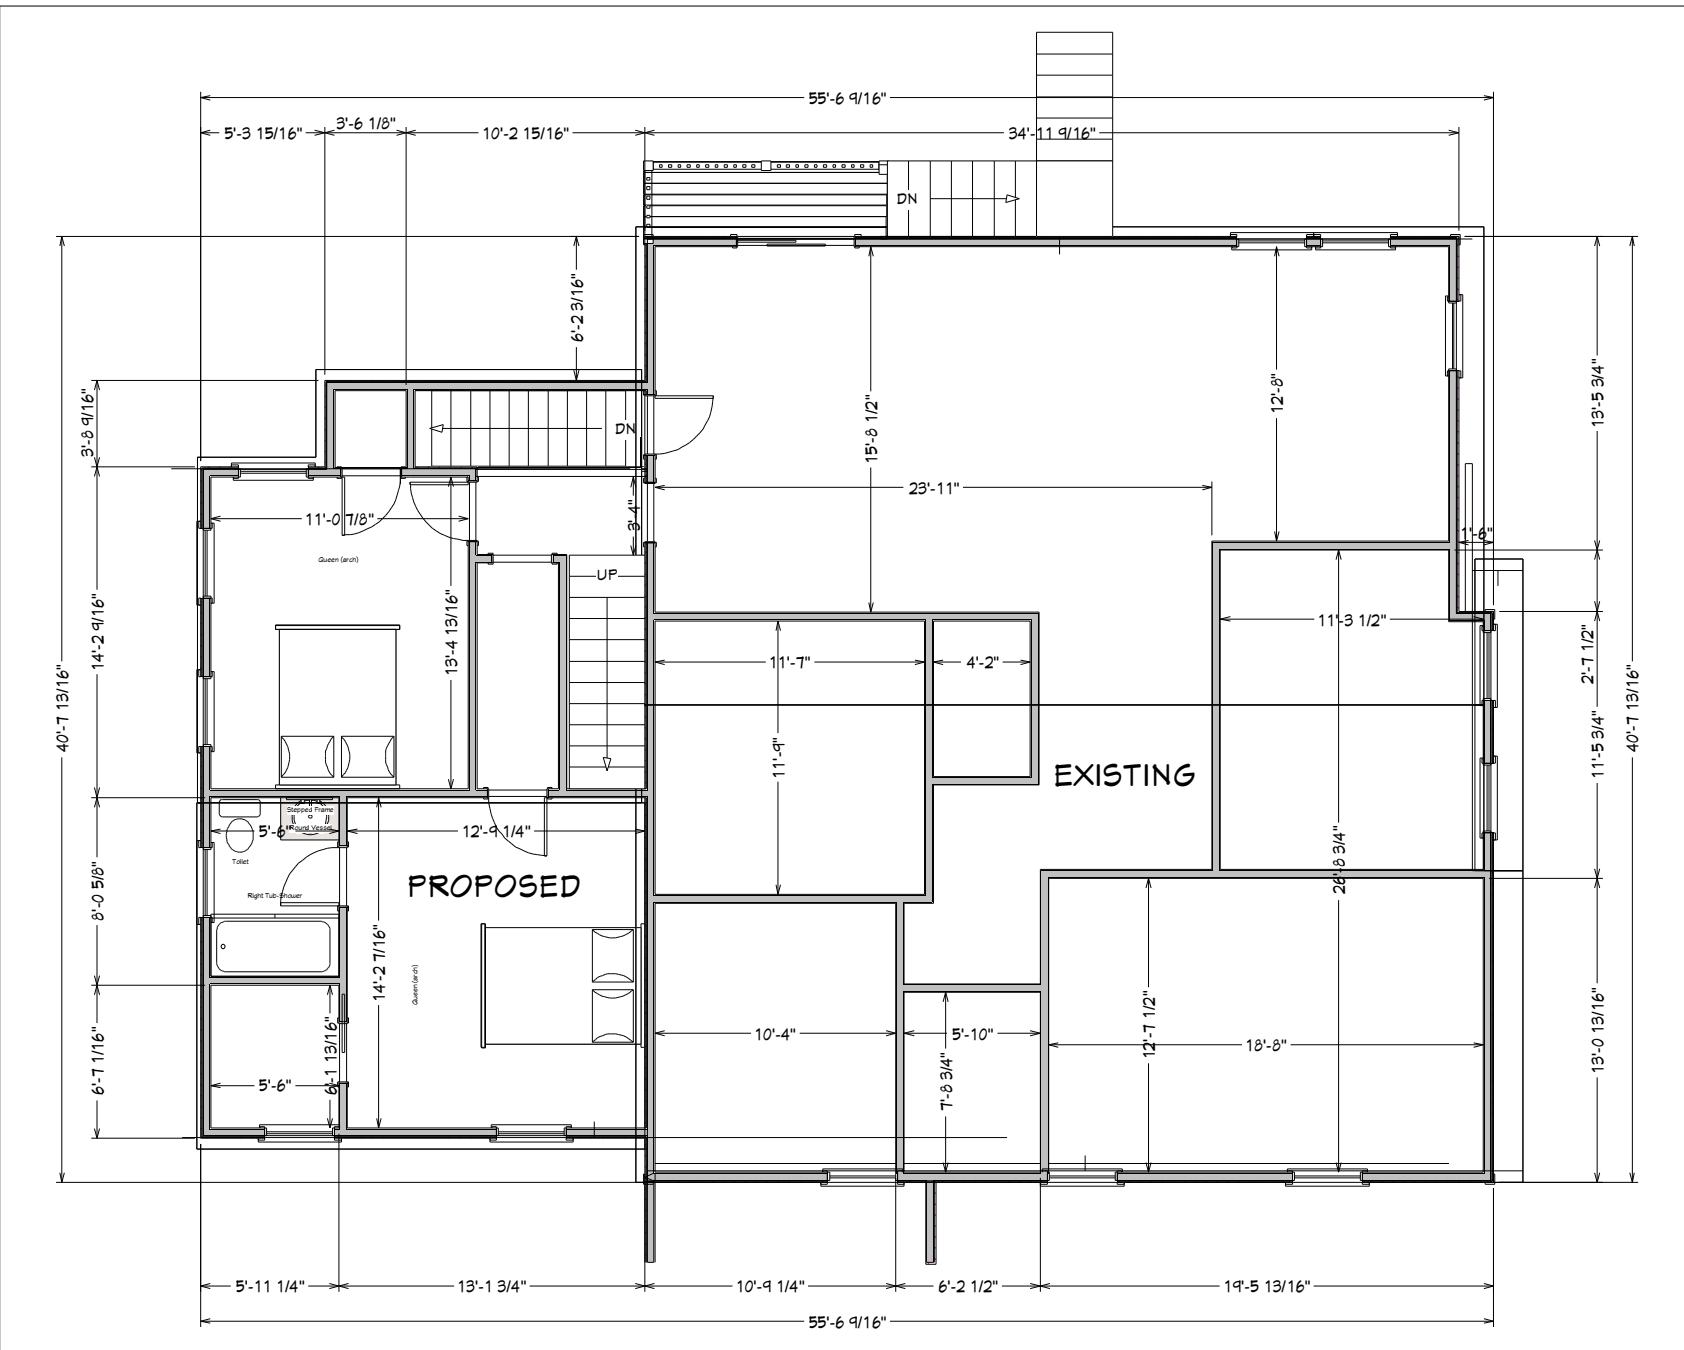

**PROPOSED SECOND
FLOOR PLAN**

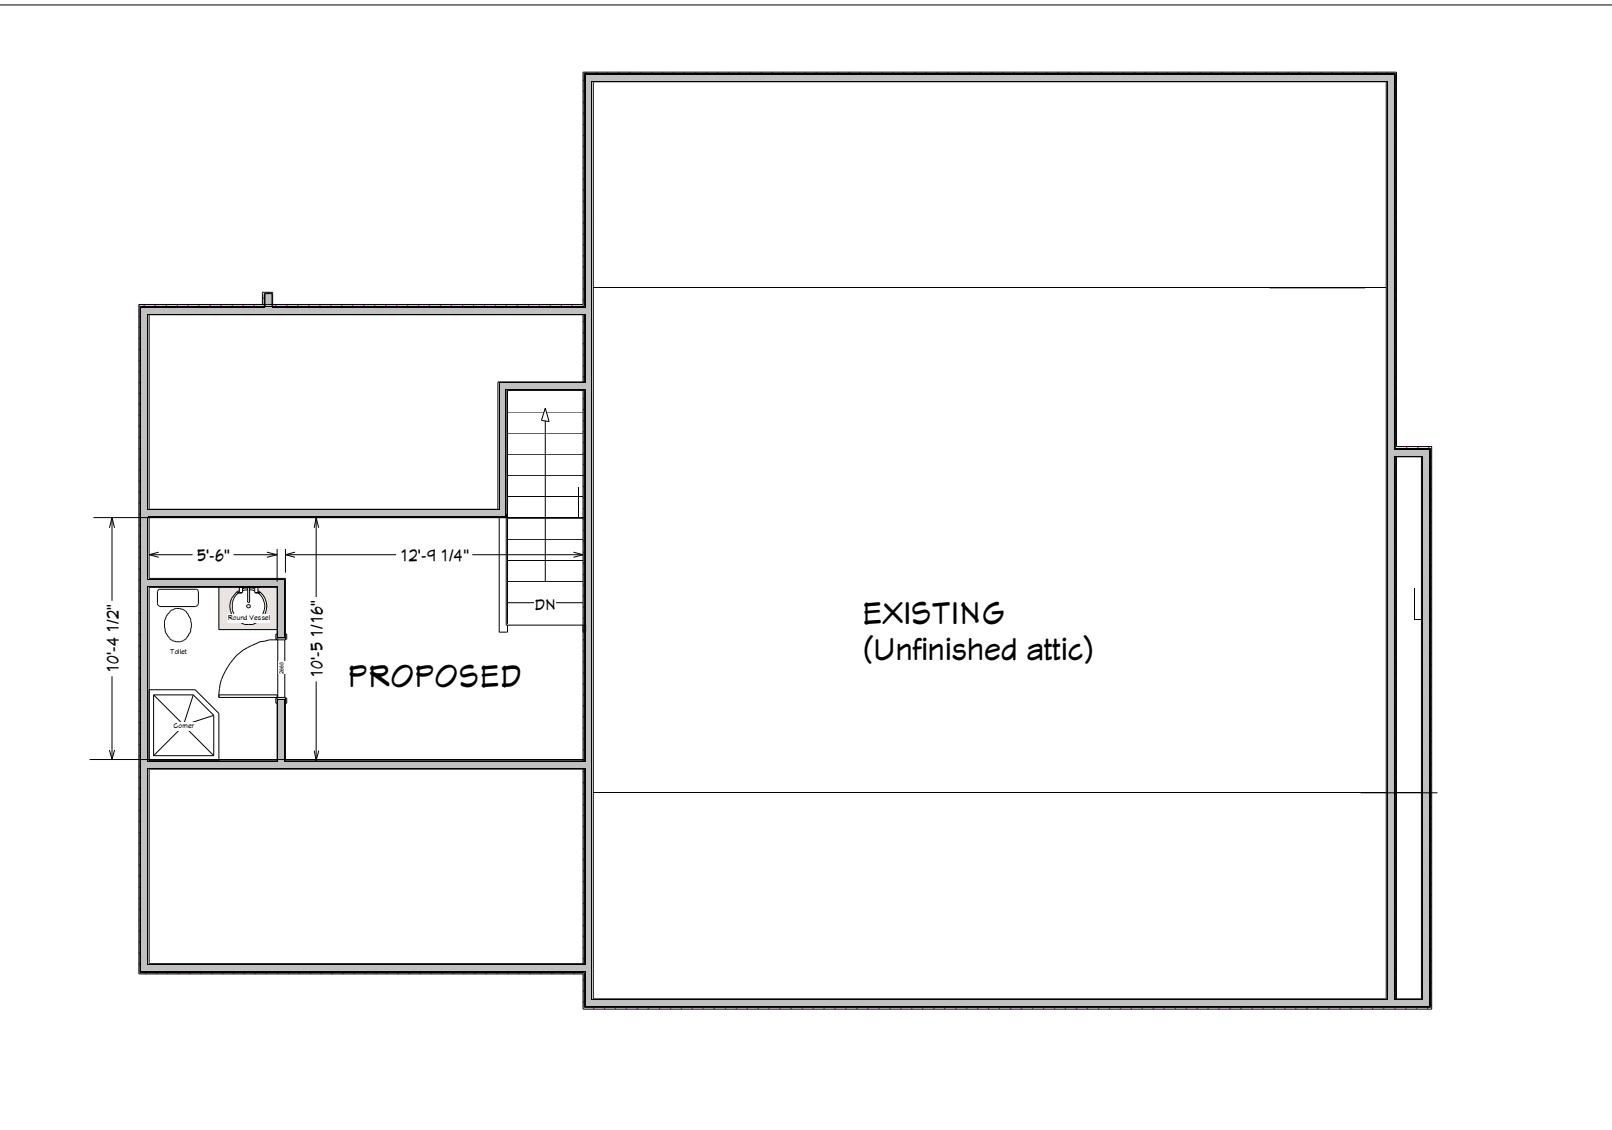

**PROPOSED THIRD
FLOOR PLAN**

PROJECT
**Mr & Mrs
Gongxiong Wu**

102 McCarthy Rd.
Newton, MA
02459

SPECIAL PERMIT PLANS

SCALE:

1/8" = 1'

DATE:
6/9/2014

REVISION DATE:


DRAWN BY: R.A.
N.H.

DRAWING # A
6

WU




FRONT ELEVATION

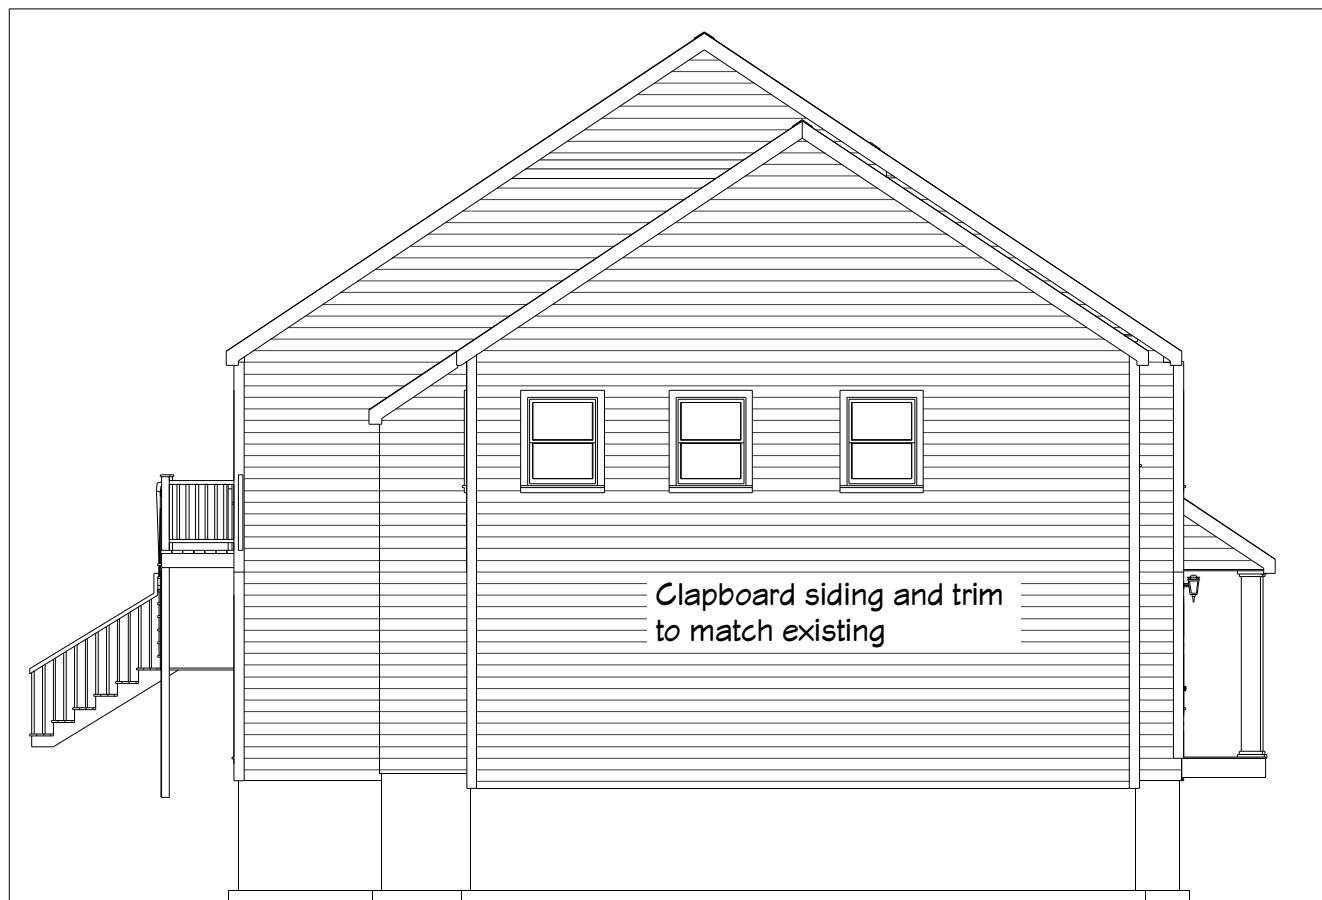

SIDE ELEVATION

PROPOSED ELEVATIONS

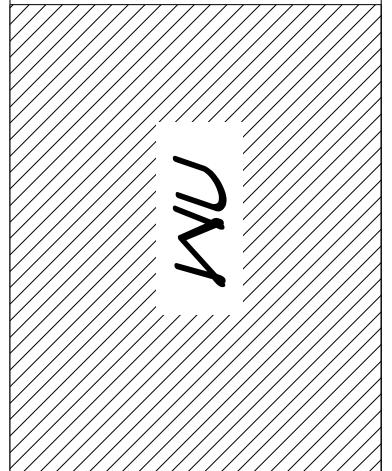

PROJECT

Mr & Mrs
Gongxiong Wu

102 McCarthy Rd.
Newton, MA
02459

SPECIAL PERMIT PLANS

SCALE:

1/8" = 1'

DATE:

6/9/2014

REVISION DATE:

DRAWN BY: R.A.
N.H.

DRAWING #

A

—
7



PROPOSED ELEVATION

WU

PROJECT

Mr & Mrs
Gongxiong Wu

102 McCarthy Rd.
Newton, MA
02459

SPECIAL PERMIT PLANS

SCALE:

1/8" = 1'

DATE:

6/9/2014

REVISION DATE:

DRAWN BY: R.A.
N.H.

DRAWING #

A
—
8