


(A2-4)

(A2-1)


(A2-2)

(A2-3)

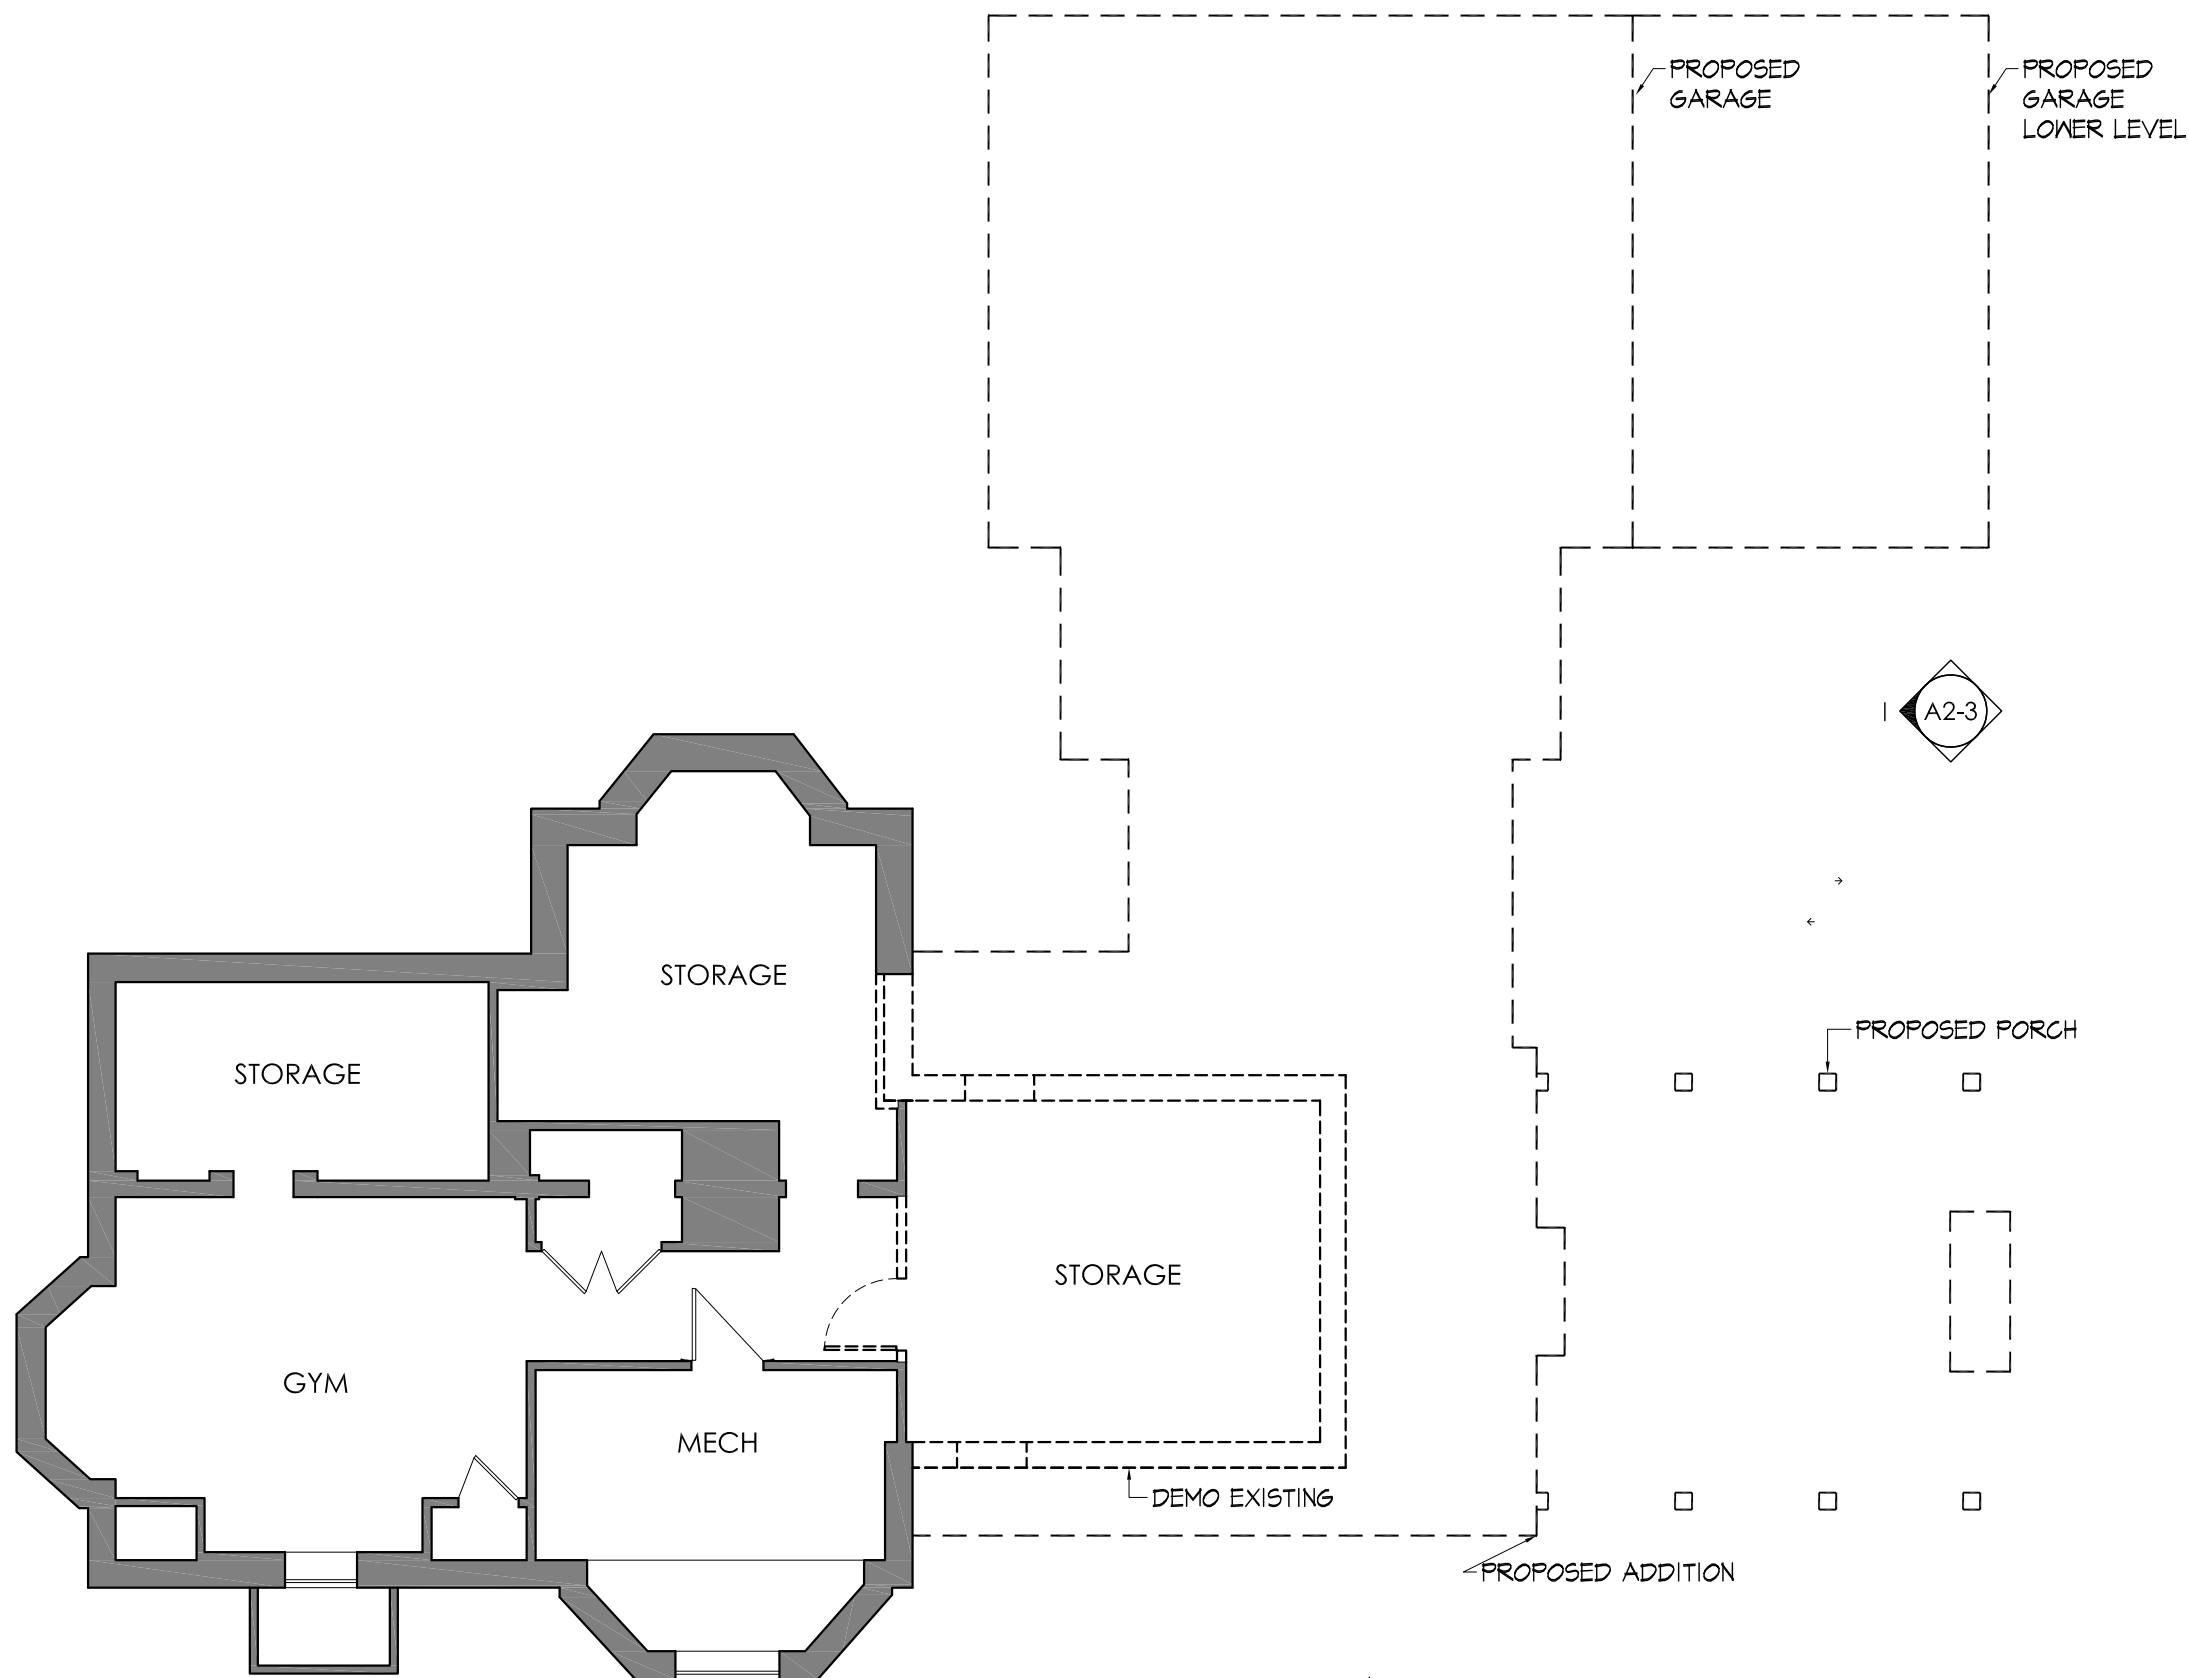

**MAYER + ASSOCIATES**  
ARCHITECTS

TEL 617 916 0774  
FAX 857 404 0210  
1647 BEACON STREET, WABAN, MA 02468

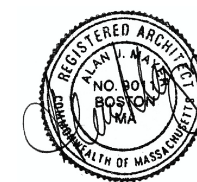

**LAUGHREA**  
RESIDENCE


164 HIGHLAND AVE  
NEWTON, MA 02465

**EXISTING**  
CONDITIONS


APRIL 12, 2017

**BASEMENT**  
PLAN

SCALE: 1/8" = 1'-0"

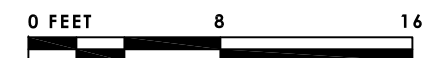

**A1-0**

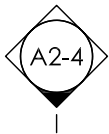

**MAYER + ASSOCIATES**  
ARCHITECTS

TEL 617 916 0774  
FAX 857 404 0210  
1647 BEACON STREET, WABAN, MA 02468



**LAUGHREA**  
**RESIDENCE**

164 HIGHLAND AVE  
NEWTON, MA 02465

**EXISTING**  
**CONDITIONS**


APRIL 12, 2017

**FIRST FLOOR**  
**PLAN**

SCALE: 1/8" = 1'-0"



**A1-1**

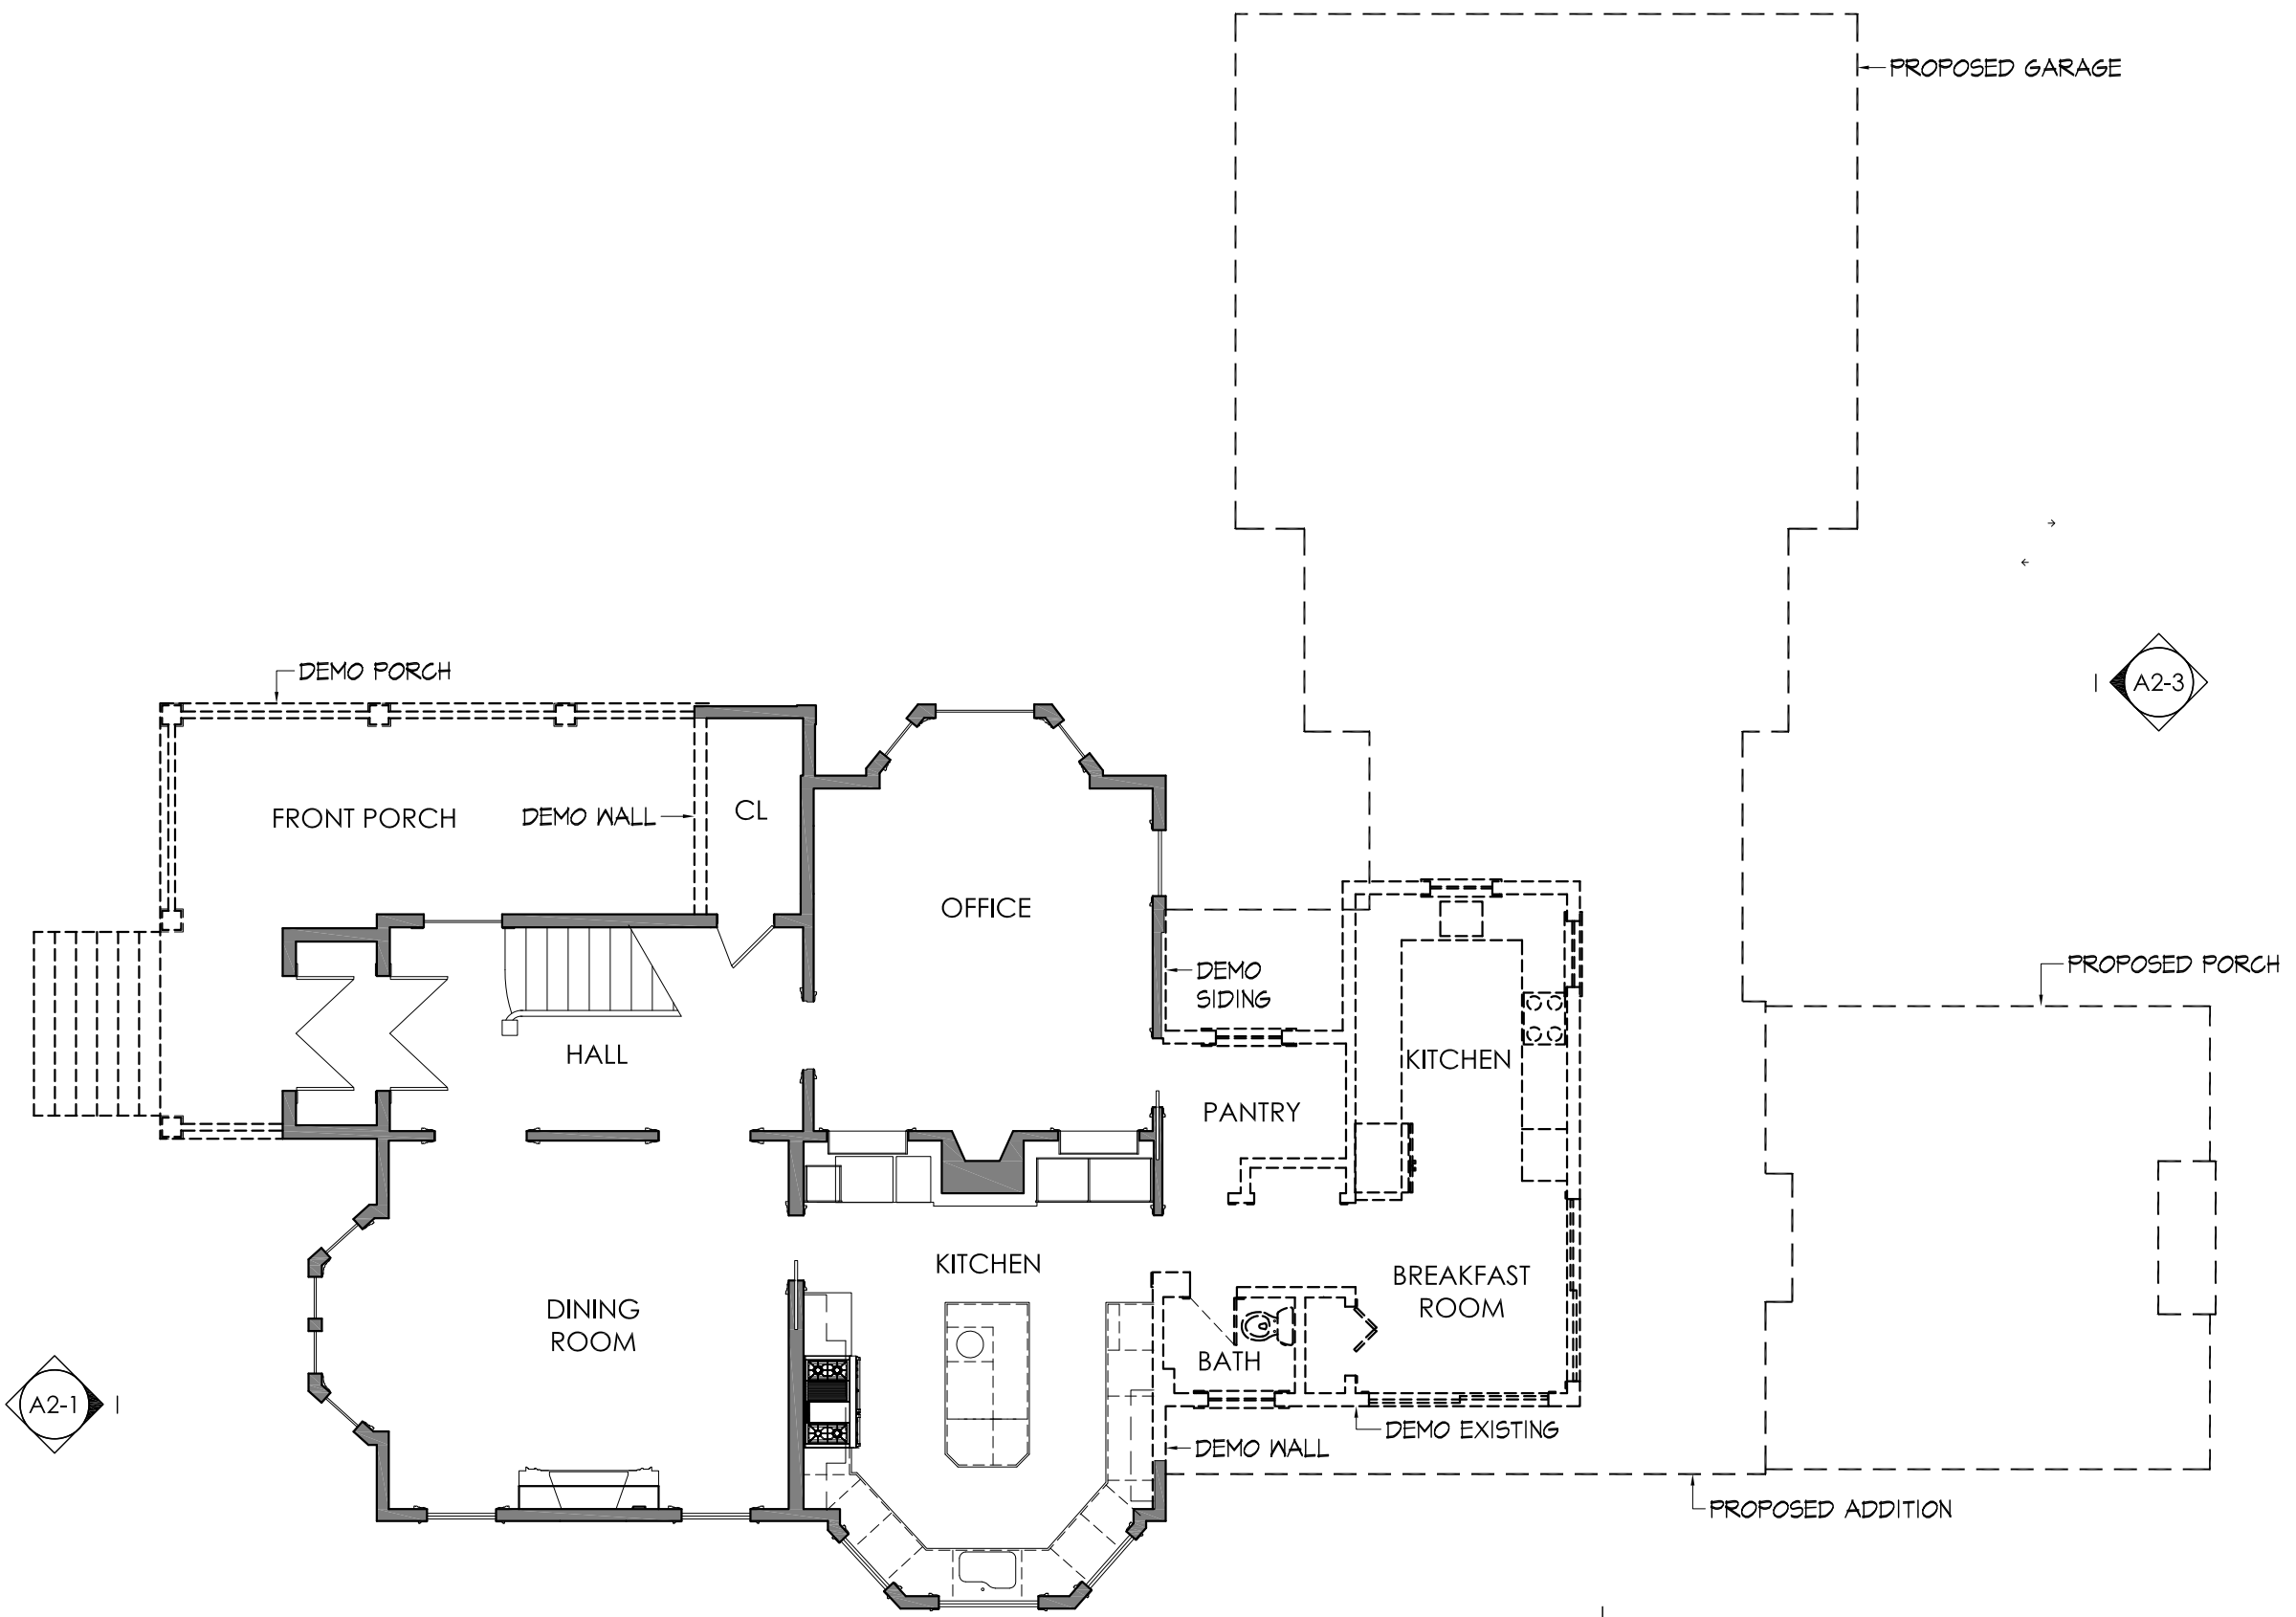

A2-4

MAYER + ASSOCIATES  
ARCHITECTS

TEL 617 916 0774  
FAX 857 404 0210  
1647 BEACON STREET, WABAN, MA 02468



LAUGHREA  
RESIDENCE


164 HIGHLAND AVE  
NEWTON, MA 02465

EXISTING  
CONDITIONS


JANUARY 23, 2017

SECOND FLOOR  
PLAN

SCALE: 1/8" = 1'-0"

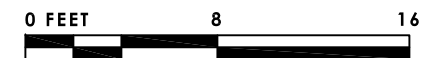

A1-2

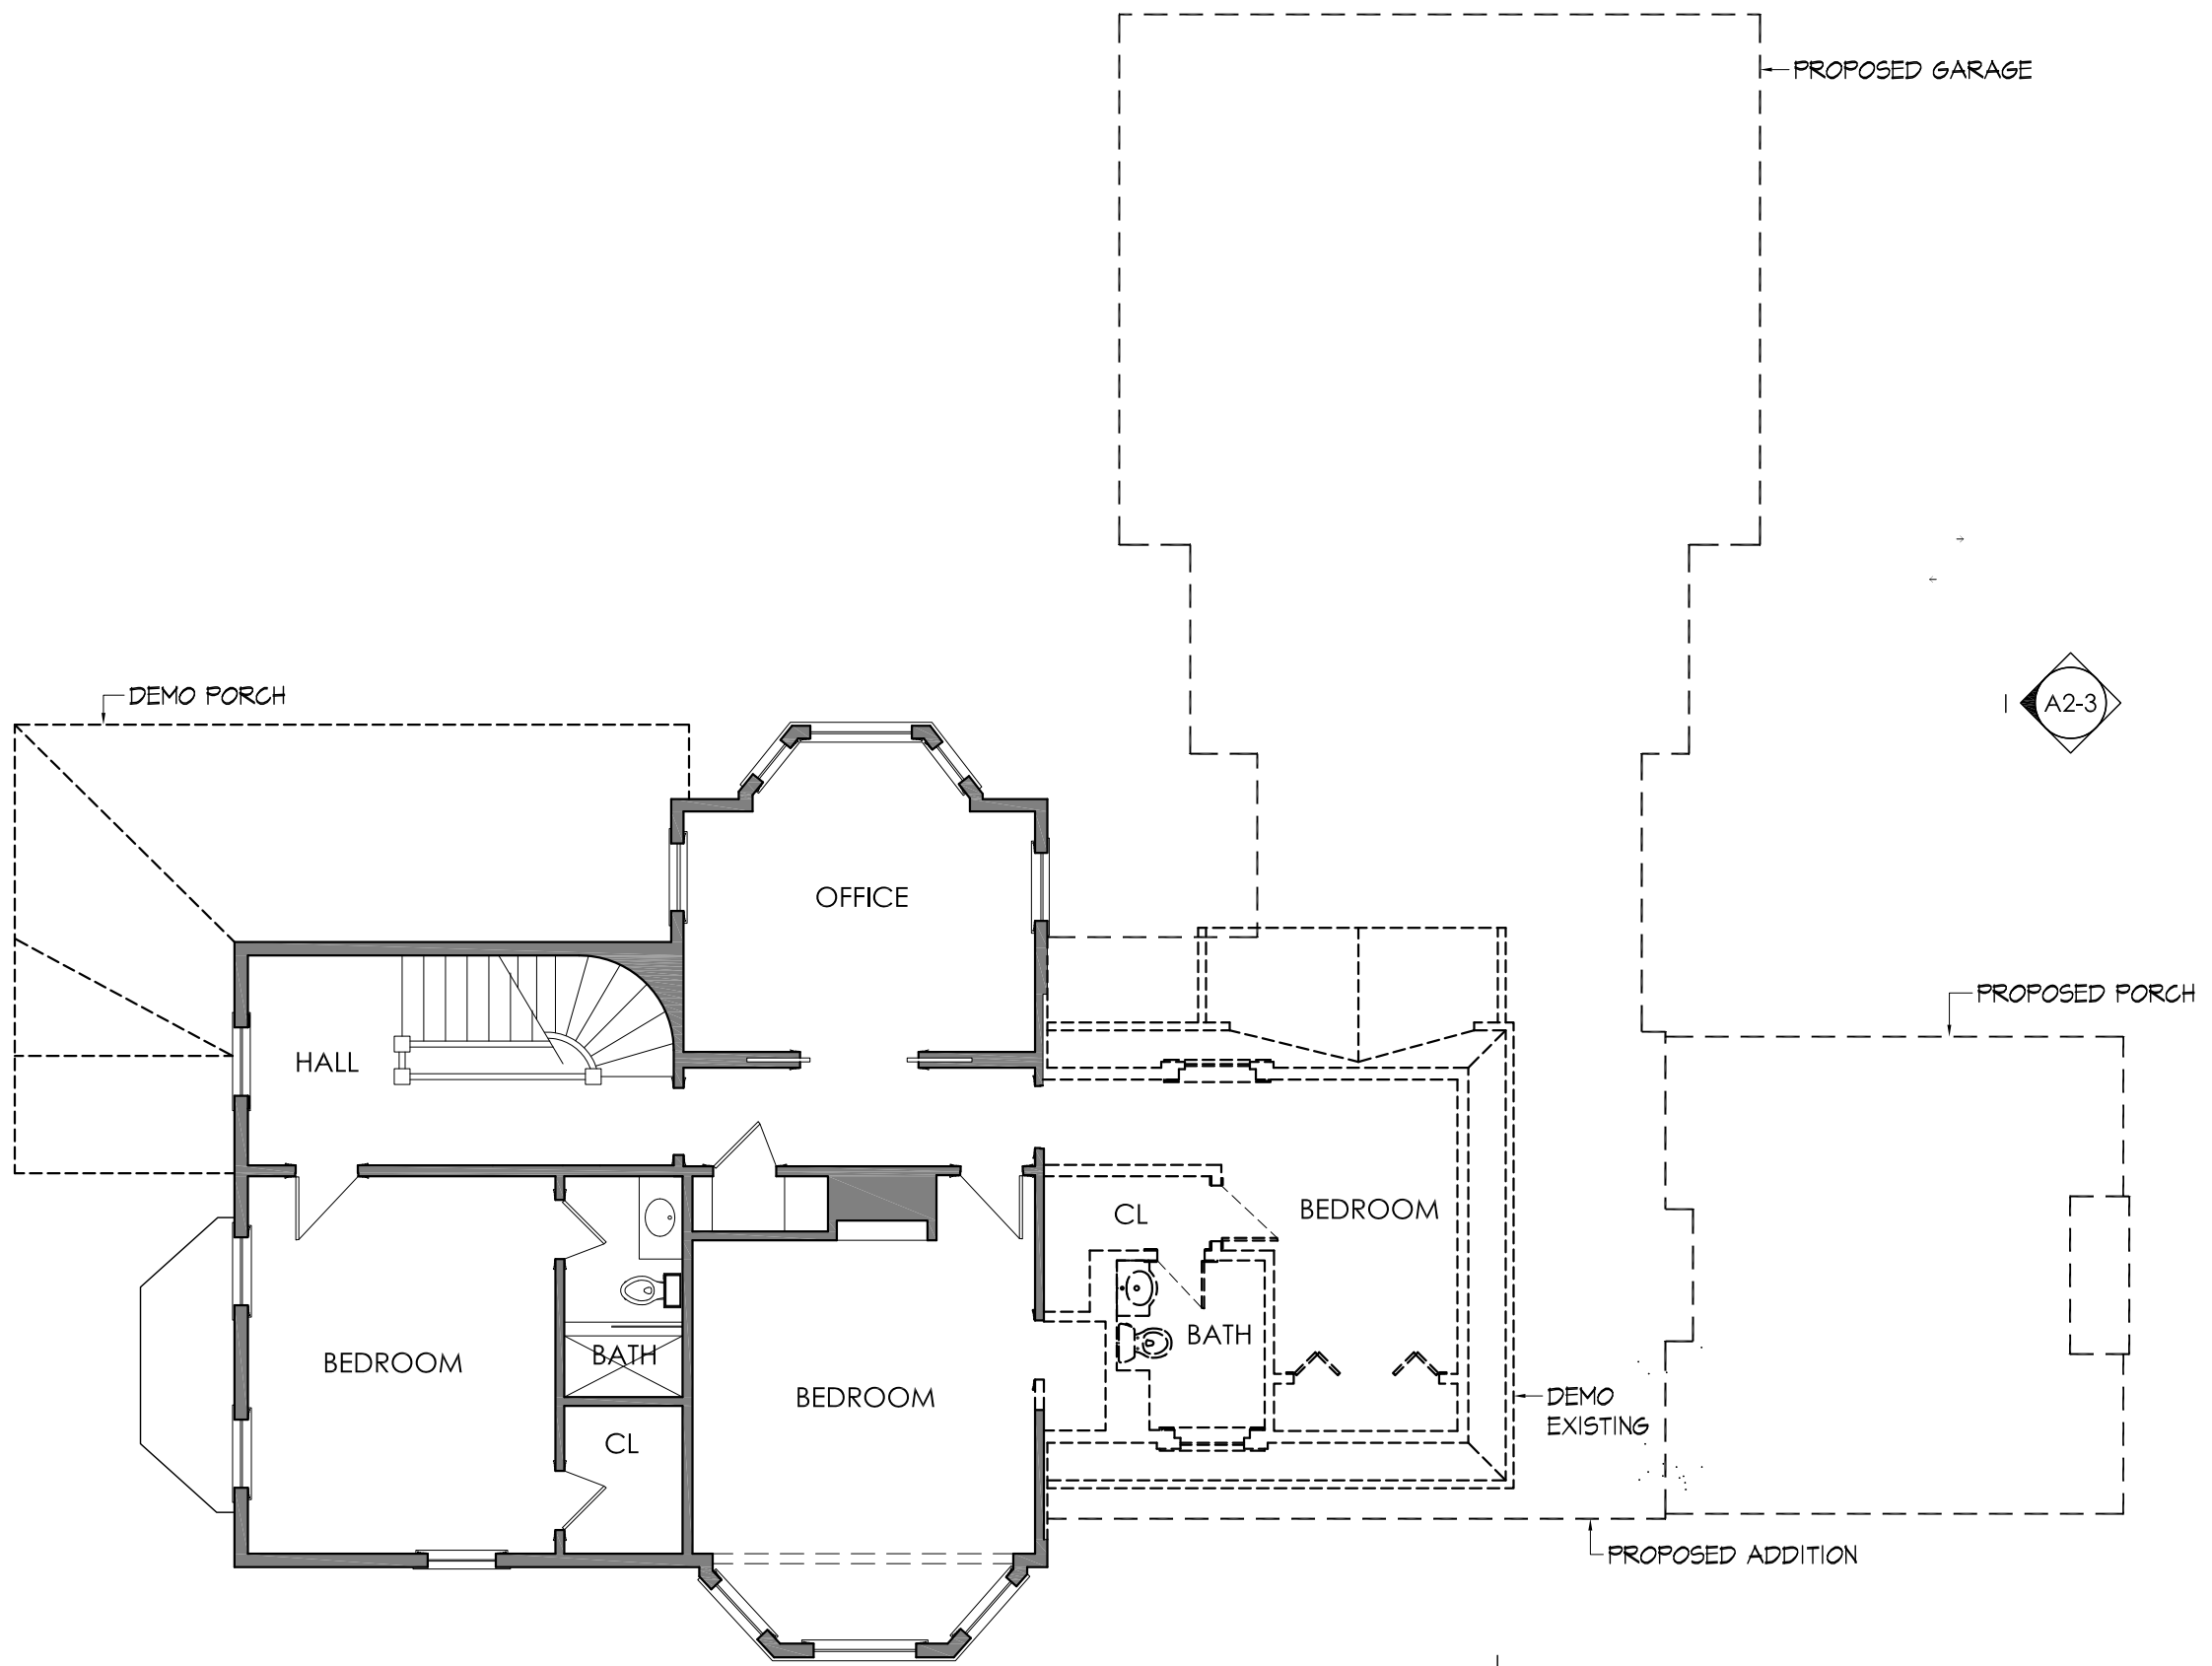

A2-3

A2-1

A2-2

A2-4

**MAYER + ASSOCIATES**  
ARCHITECTS

TEL: 617 916 0774  
FAX: 857 404 0210  
1647 BEACON STREET, WABAN, MA 02468



**LAUGHREA**  
RESIDENCE

164 HIGHLAND AVE  
NEWTON, MA 02465

**EXISTING**  
CONDITIONS


JANUARY 23, 2017

**THIRD FLOOR**  
PLAN

SCALE: 1/8" = 1'-0"



**A1-3**

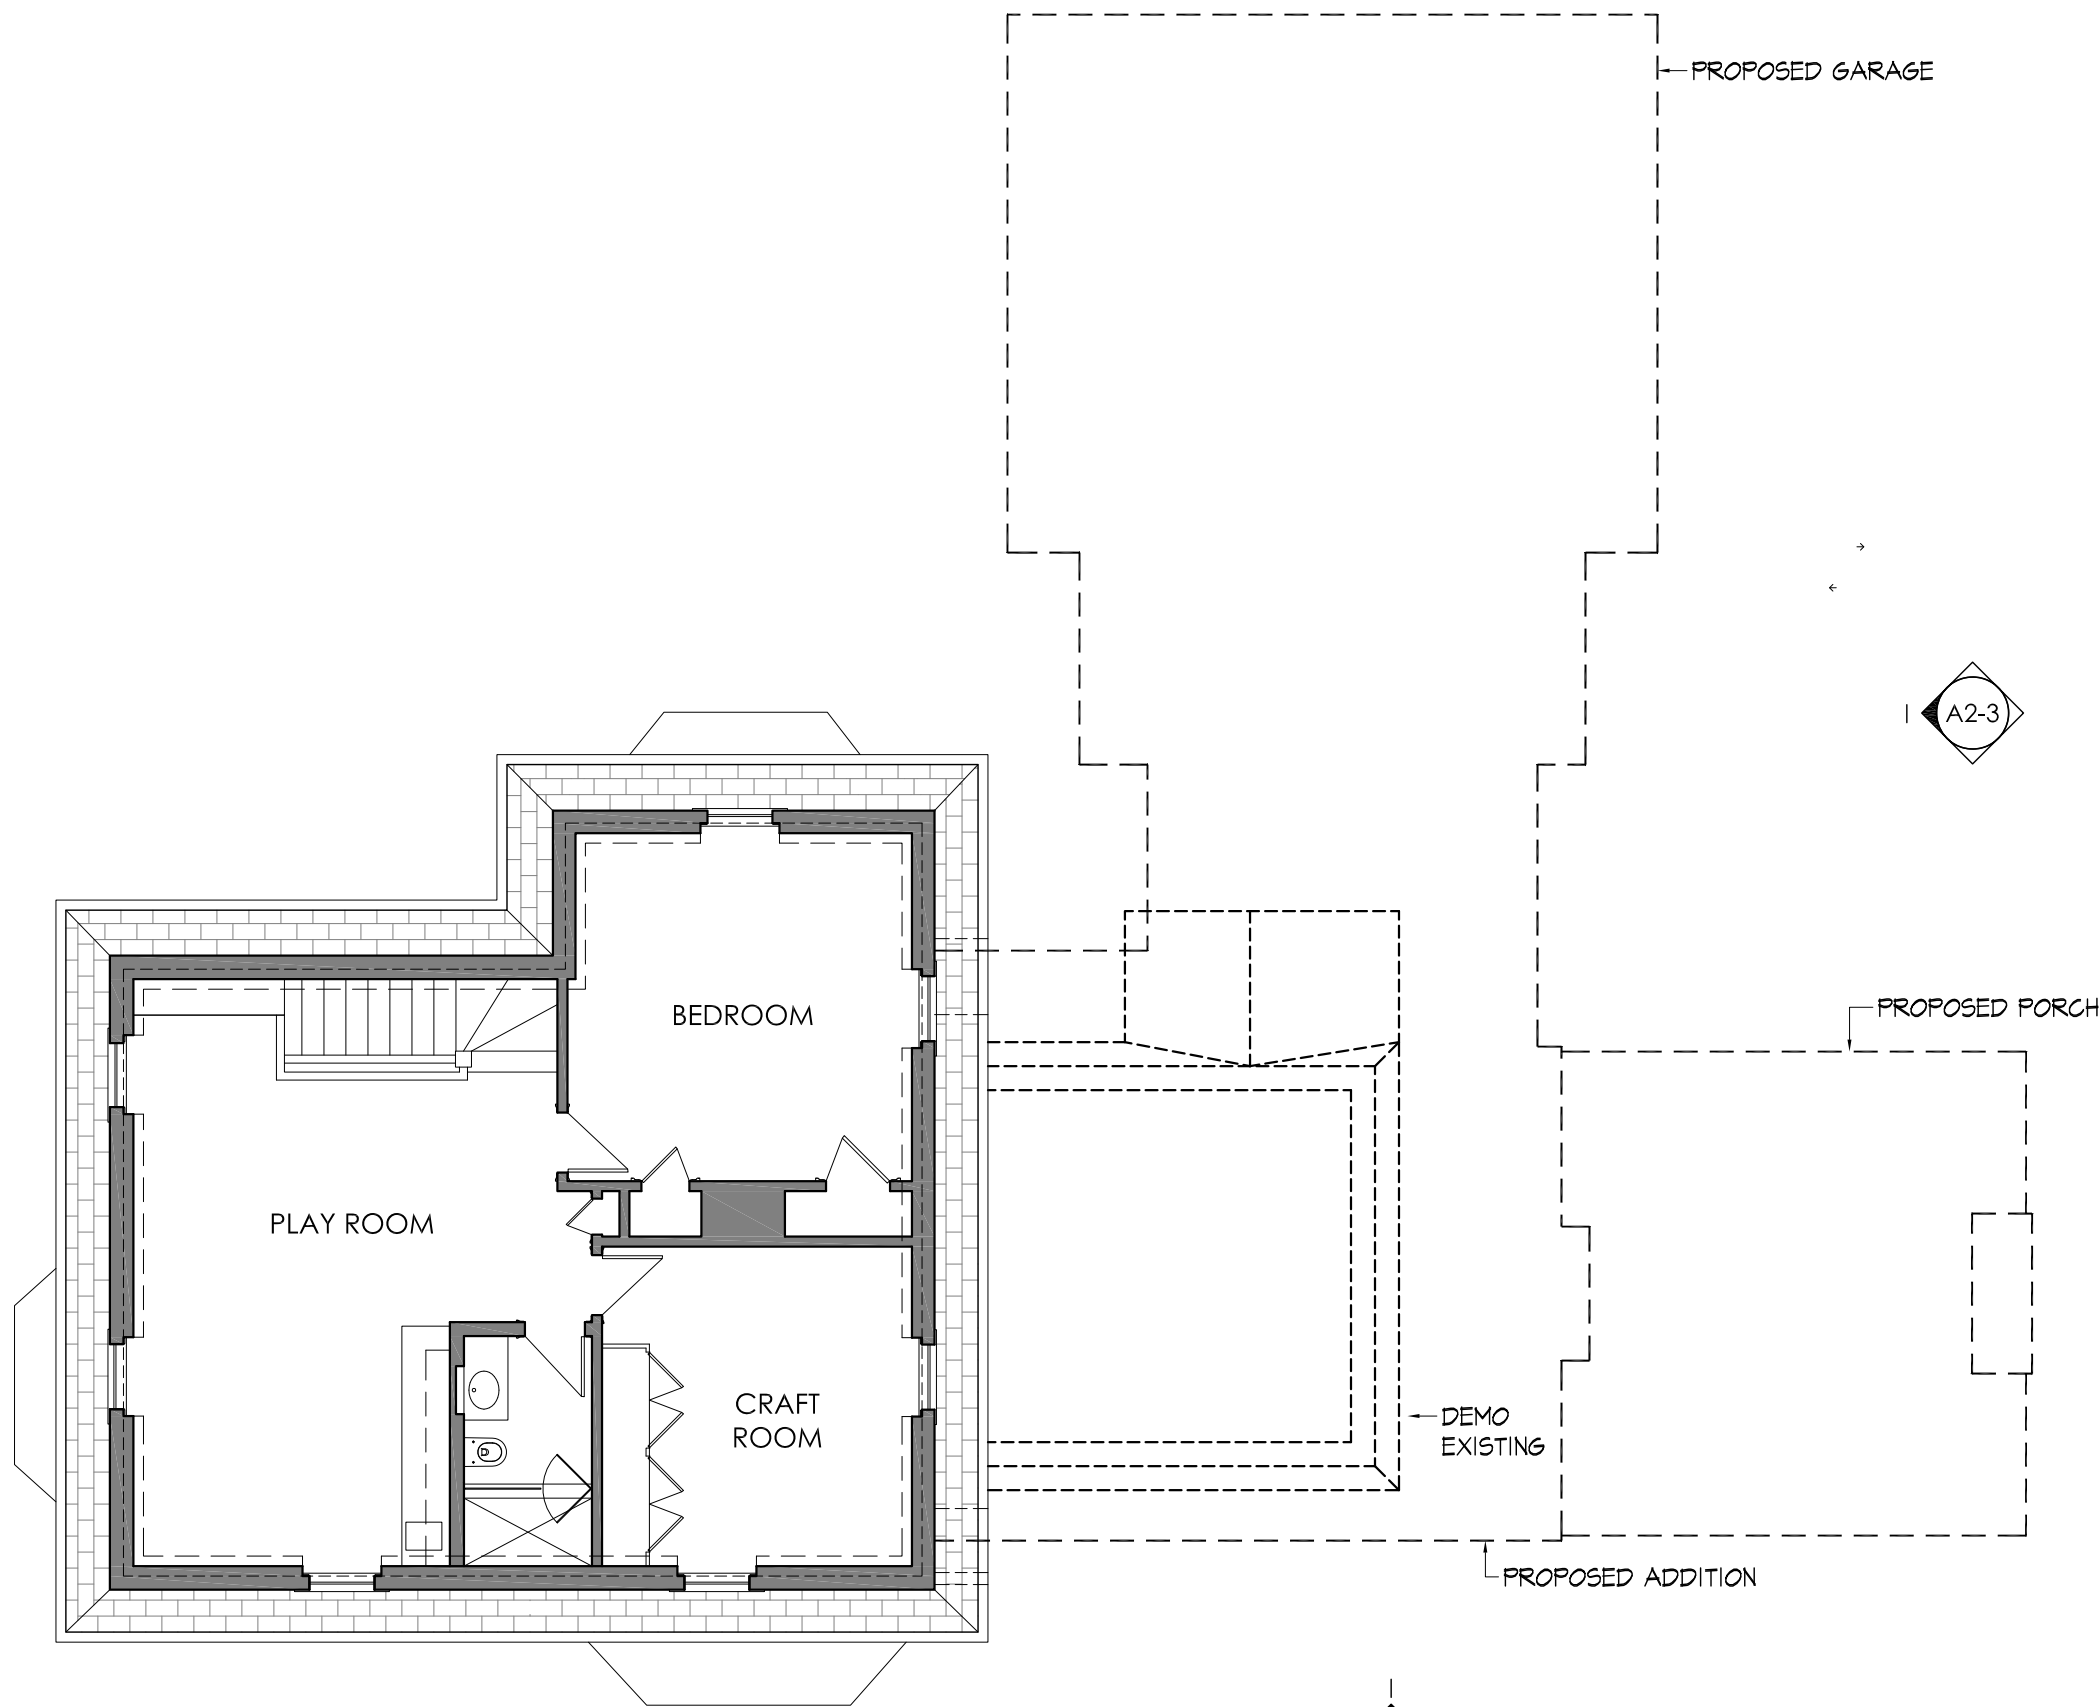

A2-1

A2-2

A2-3



**MAYER + ASSOCIATES**  
ARCHITECTS

TEL: 617 916 0774  
FAX: 857 404 0210

1647 BEACON STREET, WABAN, MA 02468



**LAUGHREA**  
**RESIDENCE**



164 HIGHLAND AVE  
NEWTON, MA 02465

**EXISTING**  
**CONDITIONS**

JANUARY 23, 2017

**EXISTING**  
**ELEVATIONS**

SCALE: 1/8" = 1'-0"

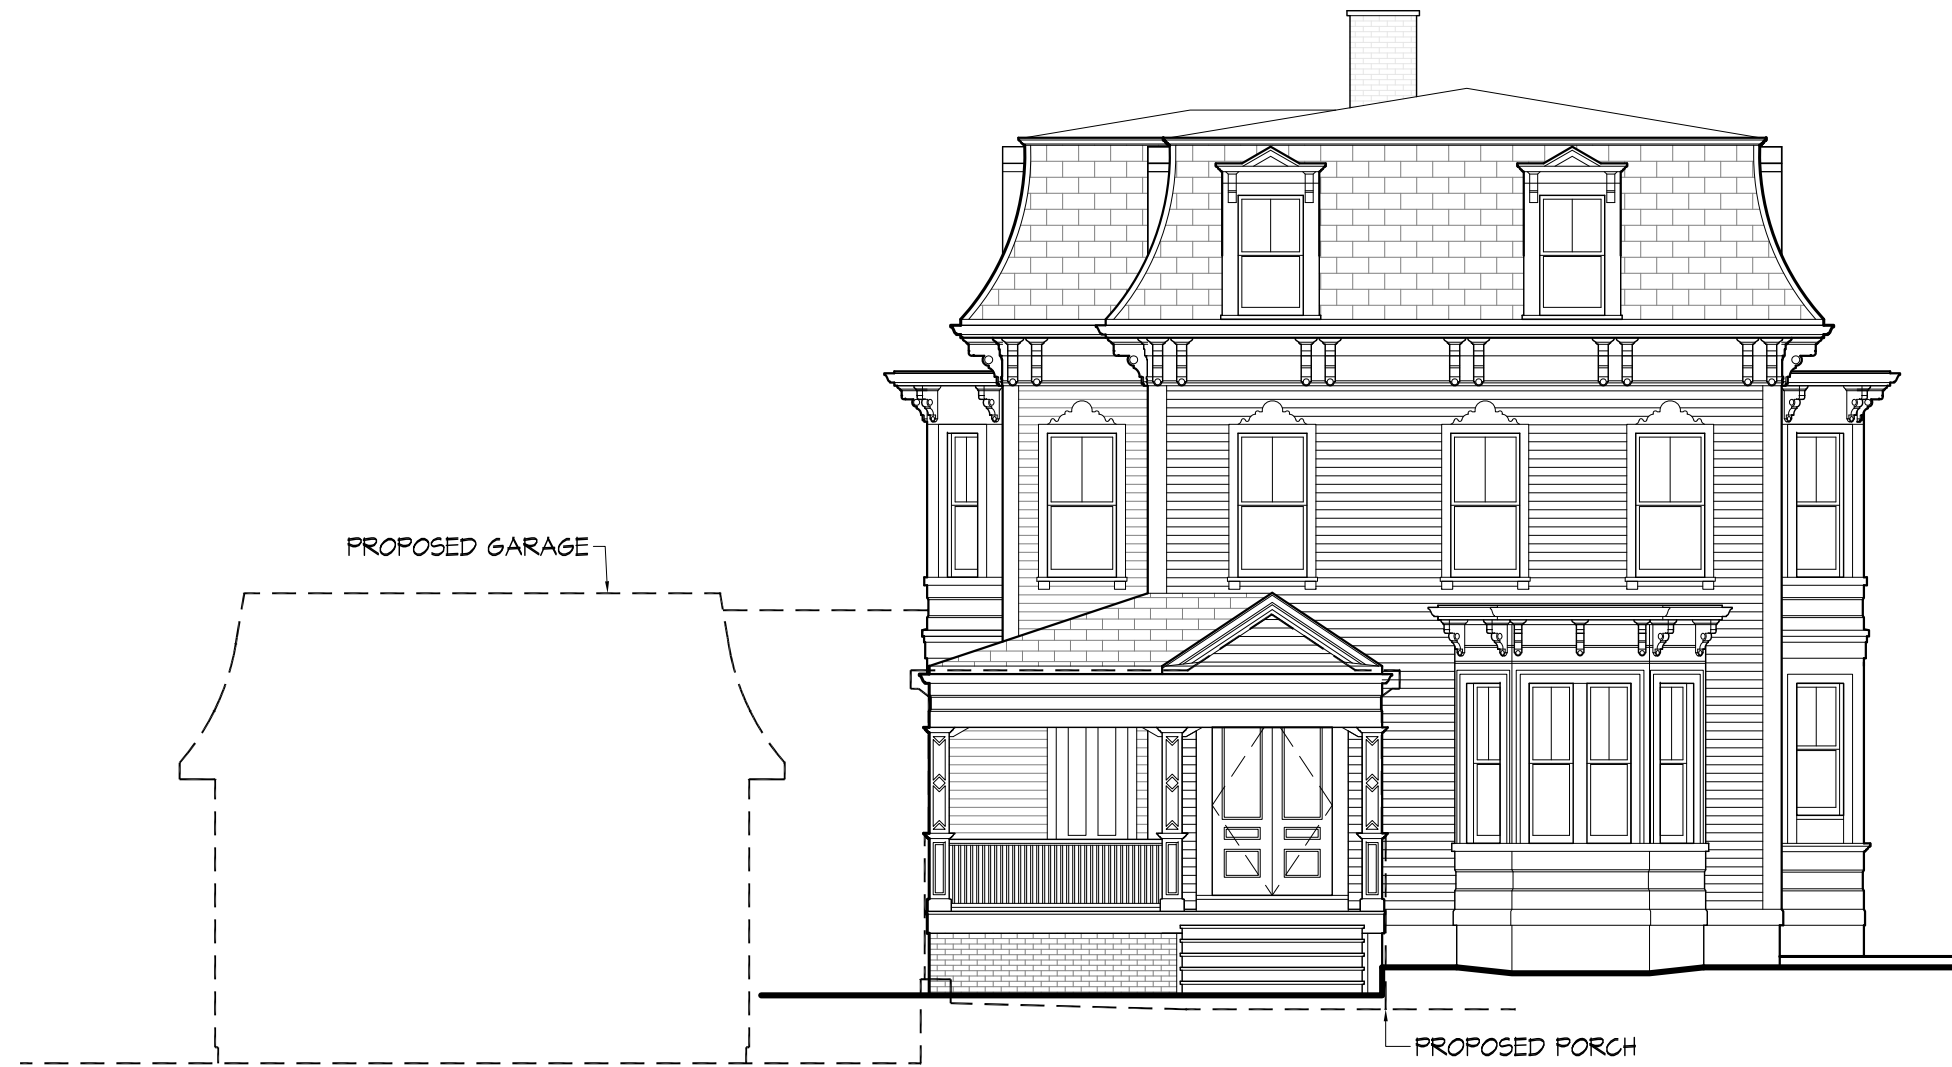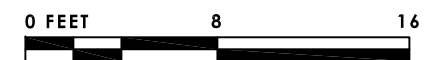

**1** FRONT ELEVATION  
SCALE: 1/8" = 1'-0"

**A2-1**



**MAYER + ASSOCIATES**  
ARCHITECTS

TEL 617 916 0774  
FAX 857 404 0210  
1647 BEACON STREET, WABAN, MA 02468



**LAUGHREA**  
**RESIDENCE**


164 HIGHLAND AVE  
NEWTON, MA 02465

**EXISTING**  
**CONDITIONS**

JANUARY 23, 2017

**EXISTING**  
**ELEVATIONS**

SCALE: 1/8" = 1'-0"

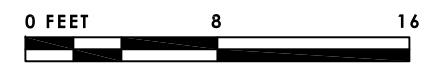

**1** SIDE ELEVATION  
SCALE: 1/8" = 1'-0"


**A2-2**



**MAYER + ASSOCIATES**  
ARCHITECTS

TEL: 617 916 0774  
FAX: 857 404 0210

1647 BEACON STREET, WABAN, MA 02468

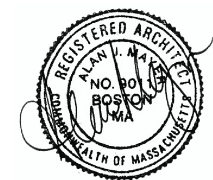

**LAUGHREA**  
**RESIDENCE**

164 HIGHLAND AVE  
NEWTON, MA 02465

**EXISTING**  
**CONDITIONS**

JANUARY 23, 2017

**EXISTING**  
**ELEVATIONS**

SCALE: 1/8" = 1'-0"



**1** REAR ELEVATION  
SCALE: 1/8" = 1'-0"

**A2-3**



**MAYER + ASSOCIATES**  
ARCHITECTS

TEL 617 916 0774  
FAX 857 404 0210

1647 BEACON STREET, WABAN, MA 02468



**LAUGHREA**  
**RESIDENCE**



164 HIGHLAND AVE  
NEWTON, MA 02465

**EXISTING**  
**CONDITIONS**

JANUARY 23, 2017

**EXISTING**  
**ELEVATIONS**

SCALE: 1/8" = 1'-0"

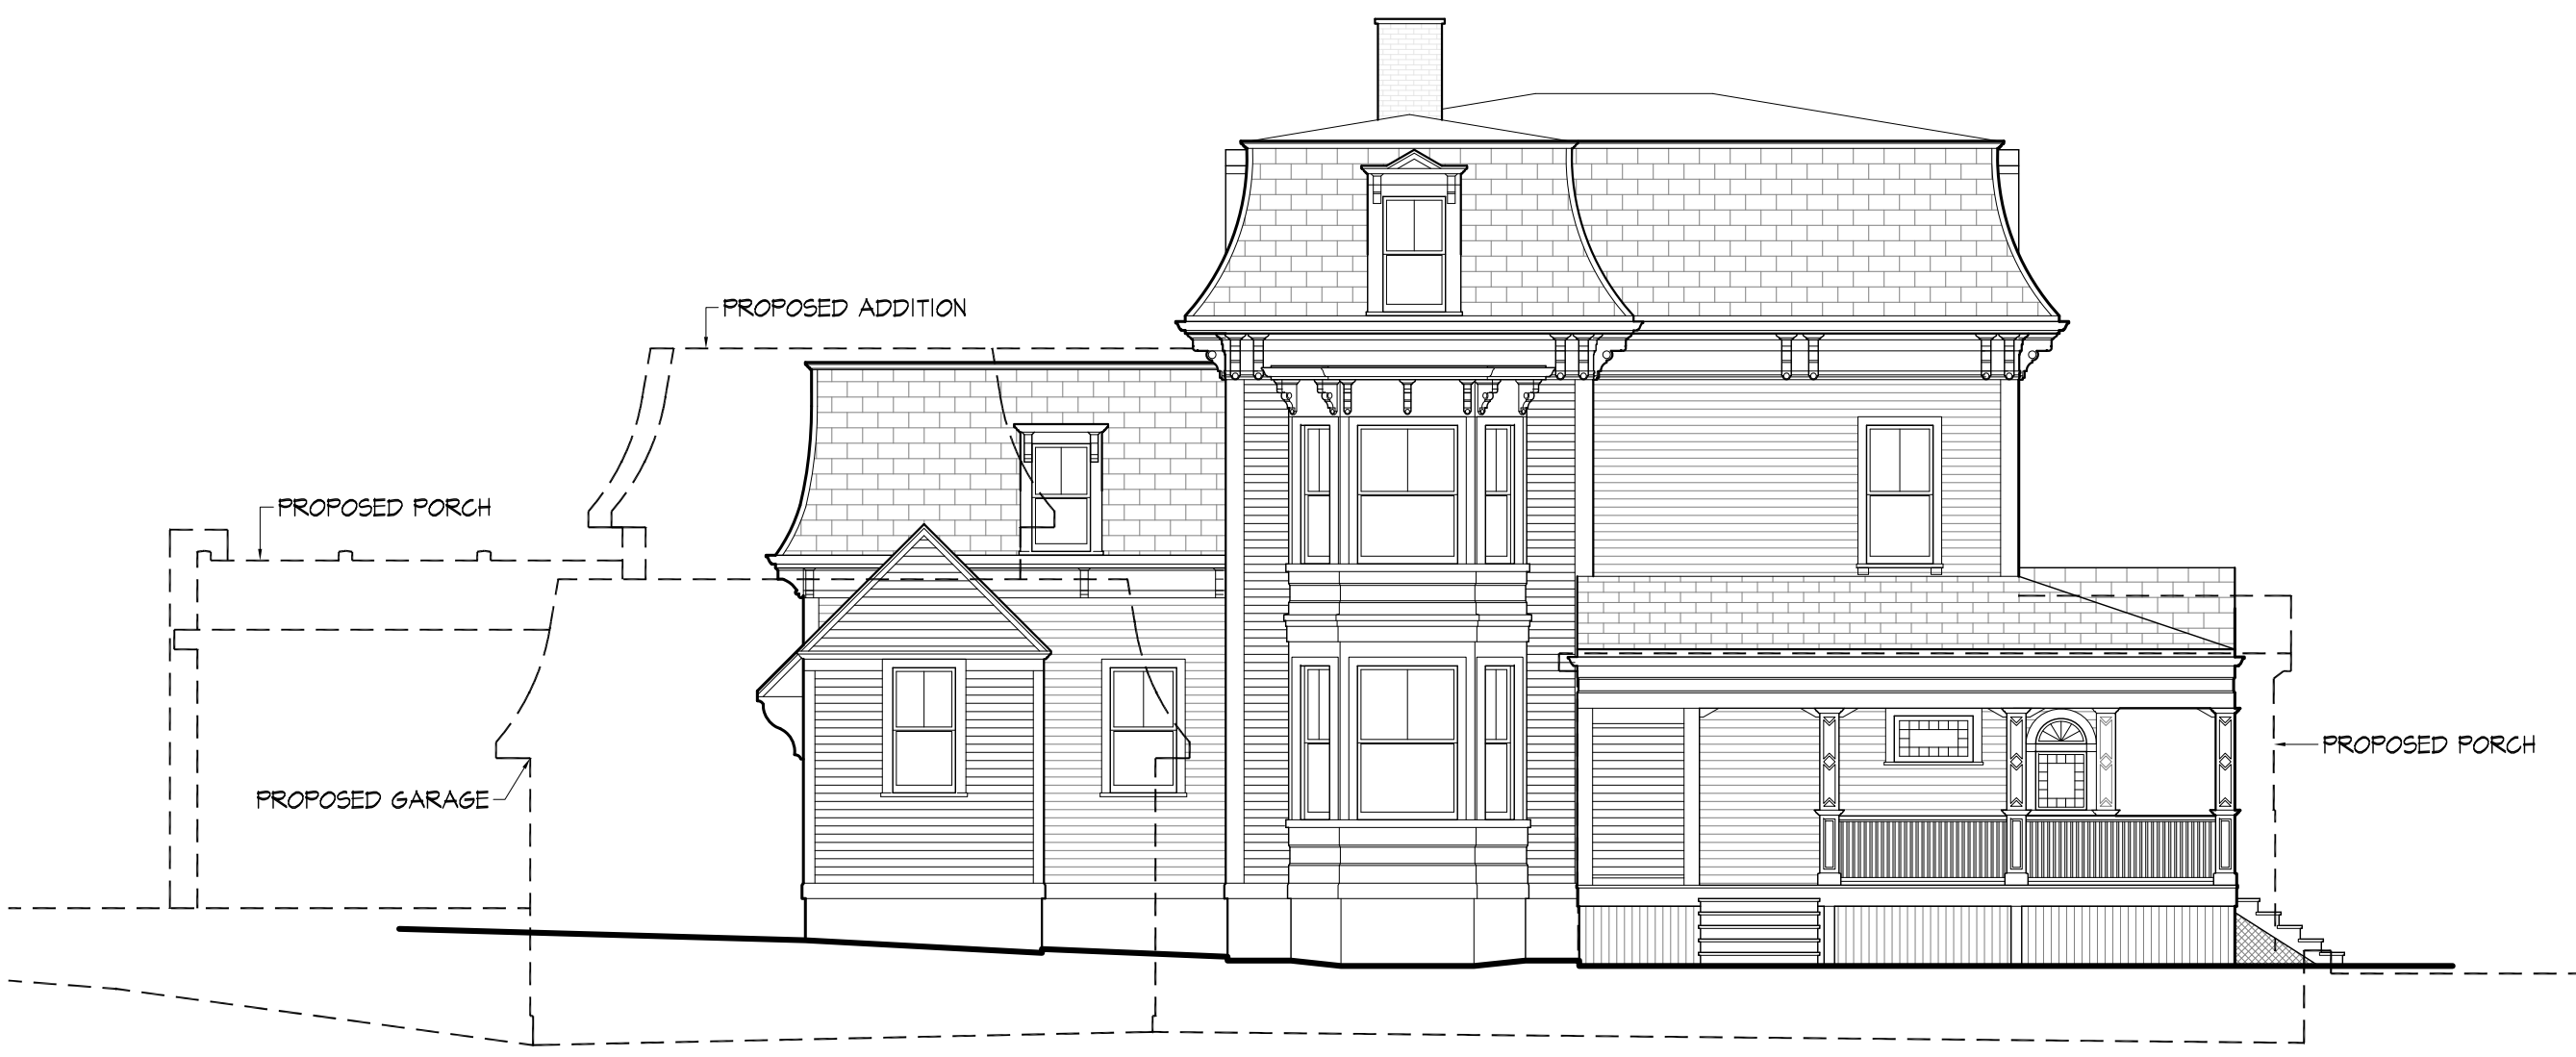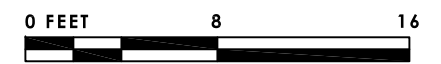

**1** SIDE ELEVATION

SCALE: 1/8" = 1'-0"

**A2-4**





**MAYER + ASSOCIATES**  
ARCHITECTS

TEL 617 916 0774  
FAX 857 404 0210  
1647 BEACON STREET, WABAN, MA 02468



**LAUGHREA**  
RESIDENCE


164 HIGHLAND AVE  
NEWTON, MA 02465

**PROPOSED**  
ADDITIONS


MARCH 3, 2017

**BASEMENT**  
PLAN

SCALE: 1/8" = 1'-0"

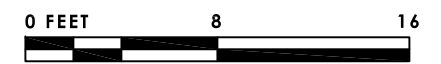


**A3-0**

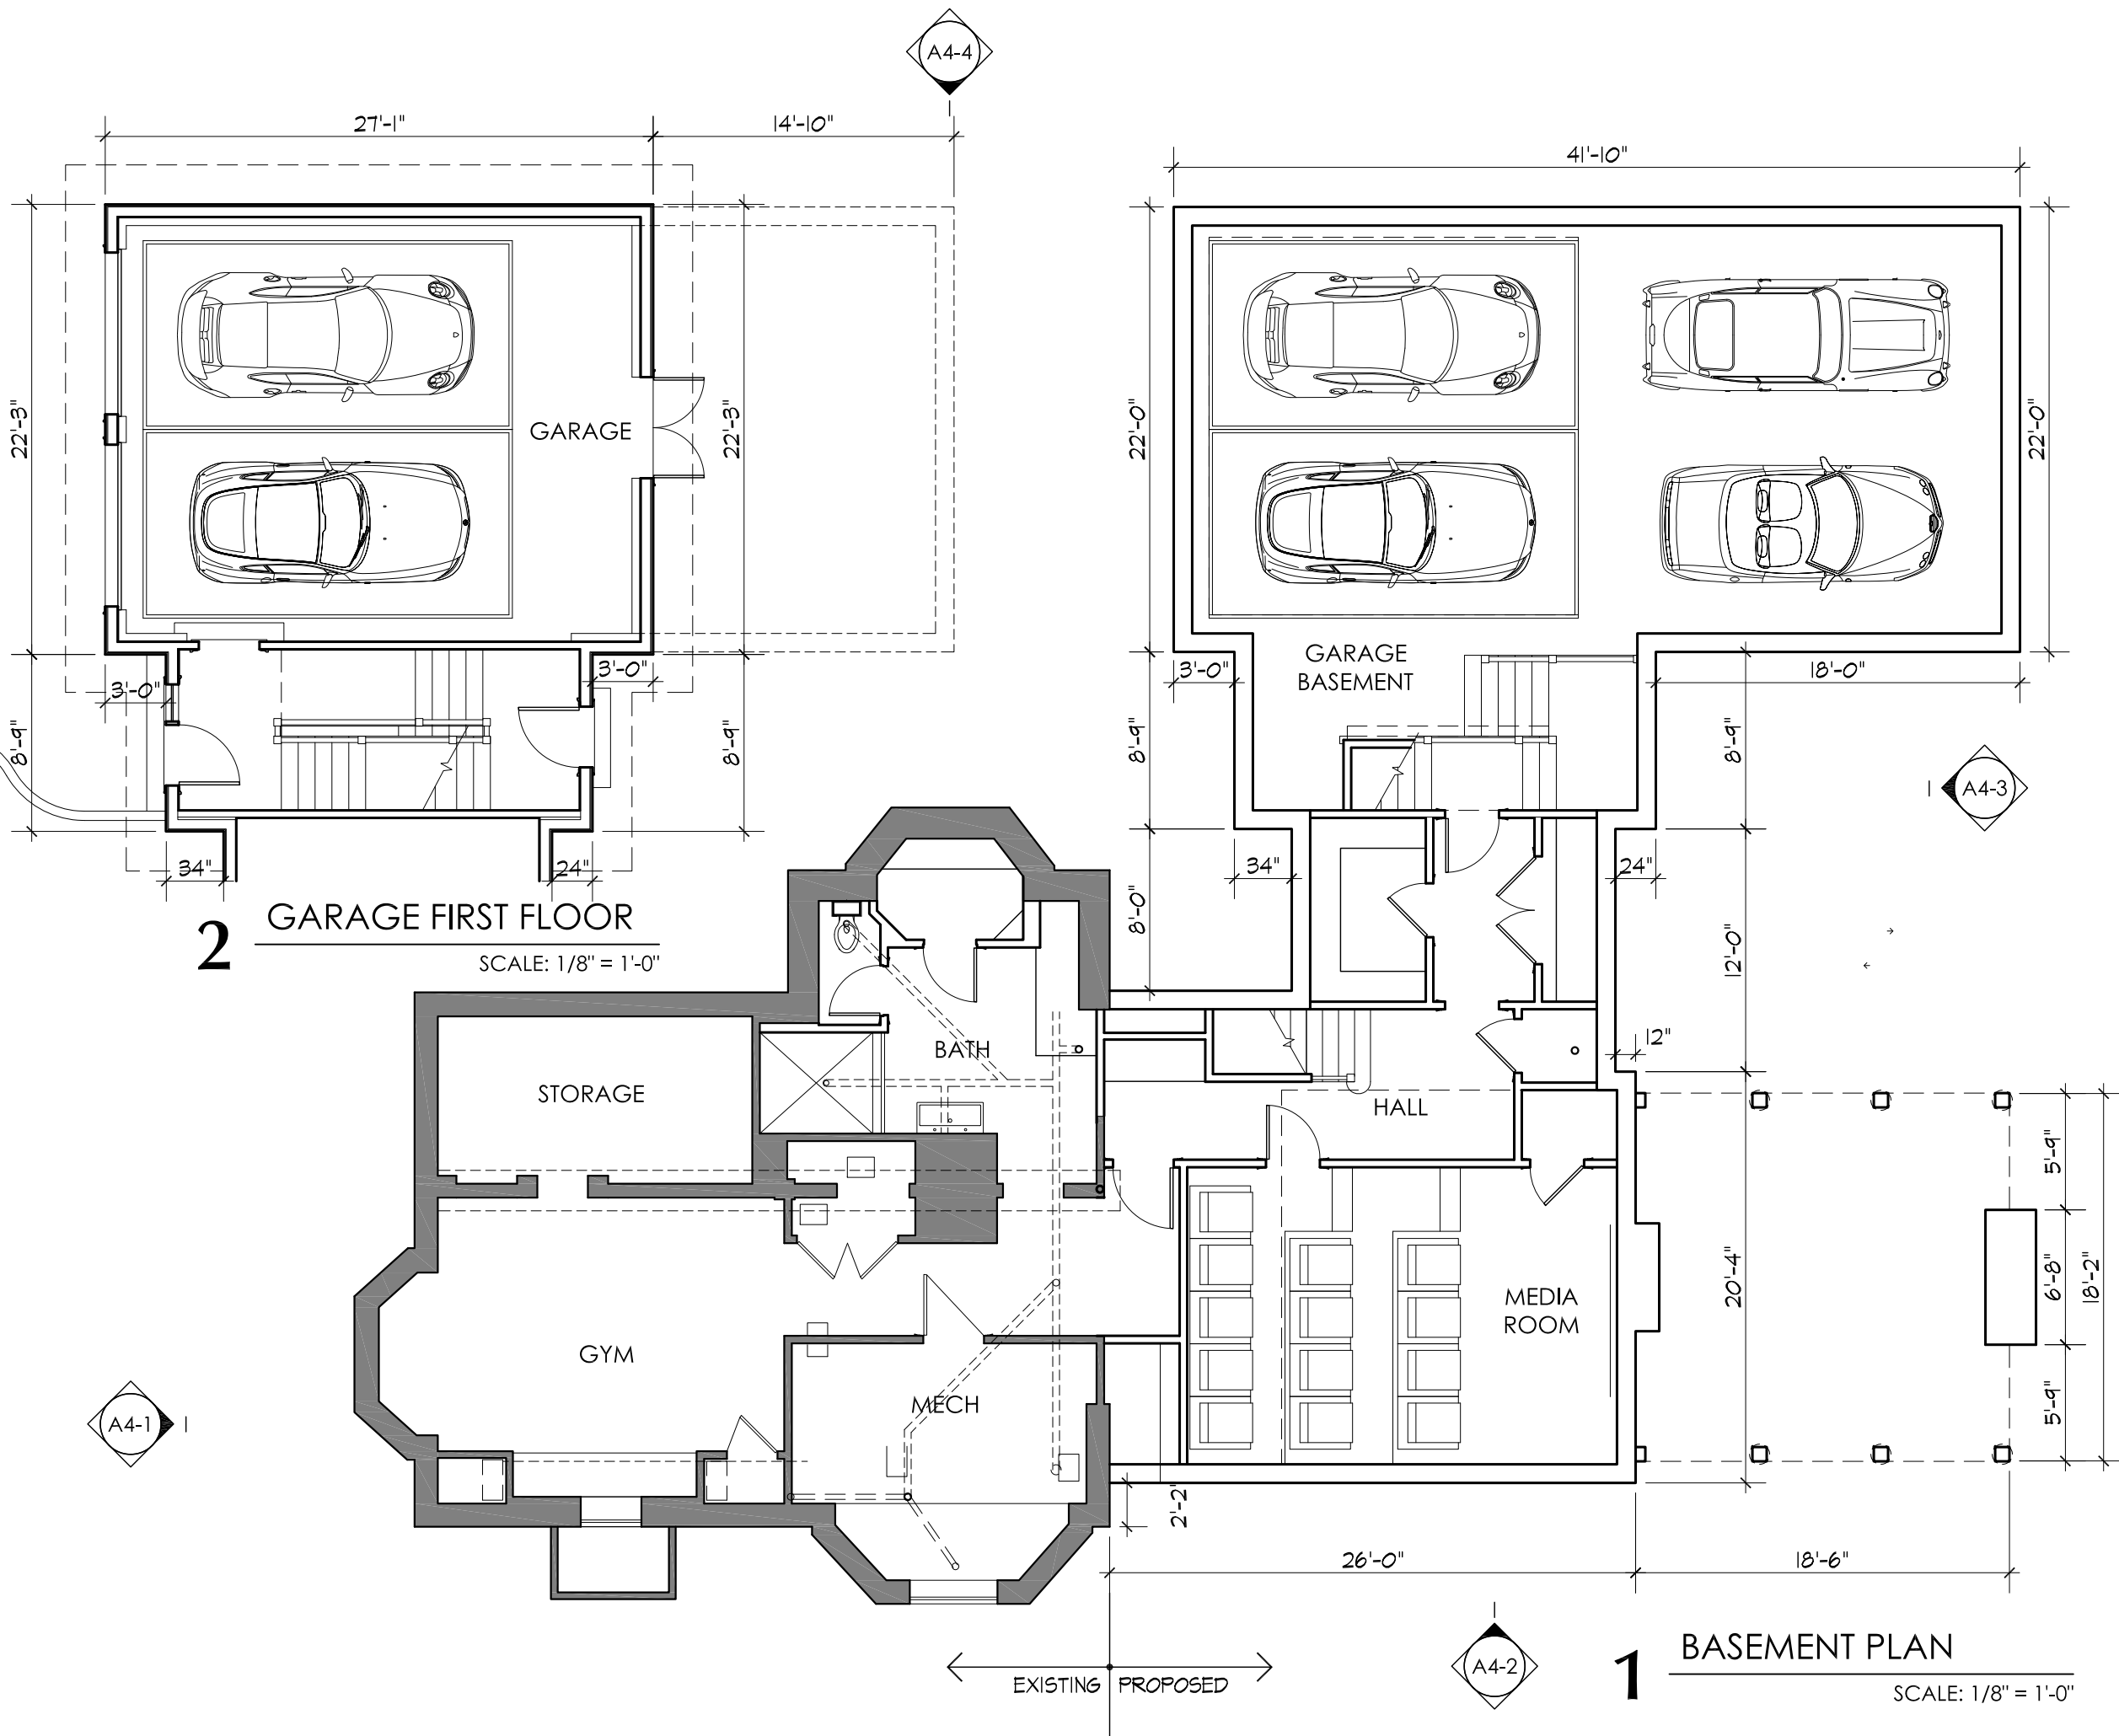

**2** GARAGE FIRST FLOOR  
SCALE: 1/8" = 1'-0"


**1** BASEMENT PLAN  
SCALE: 1/8" = 1'-0"

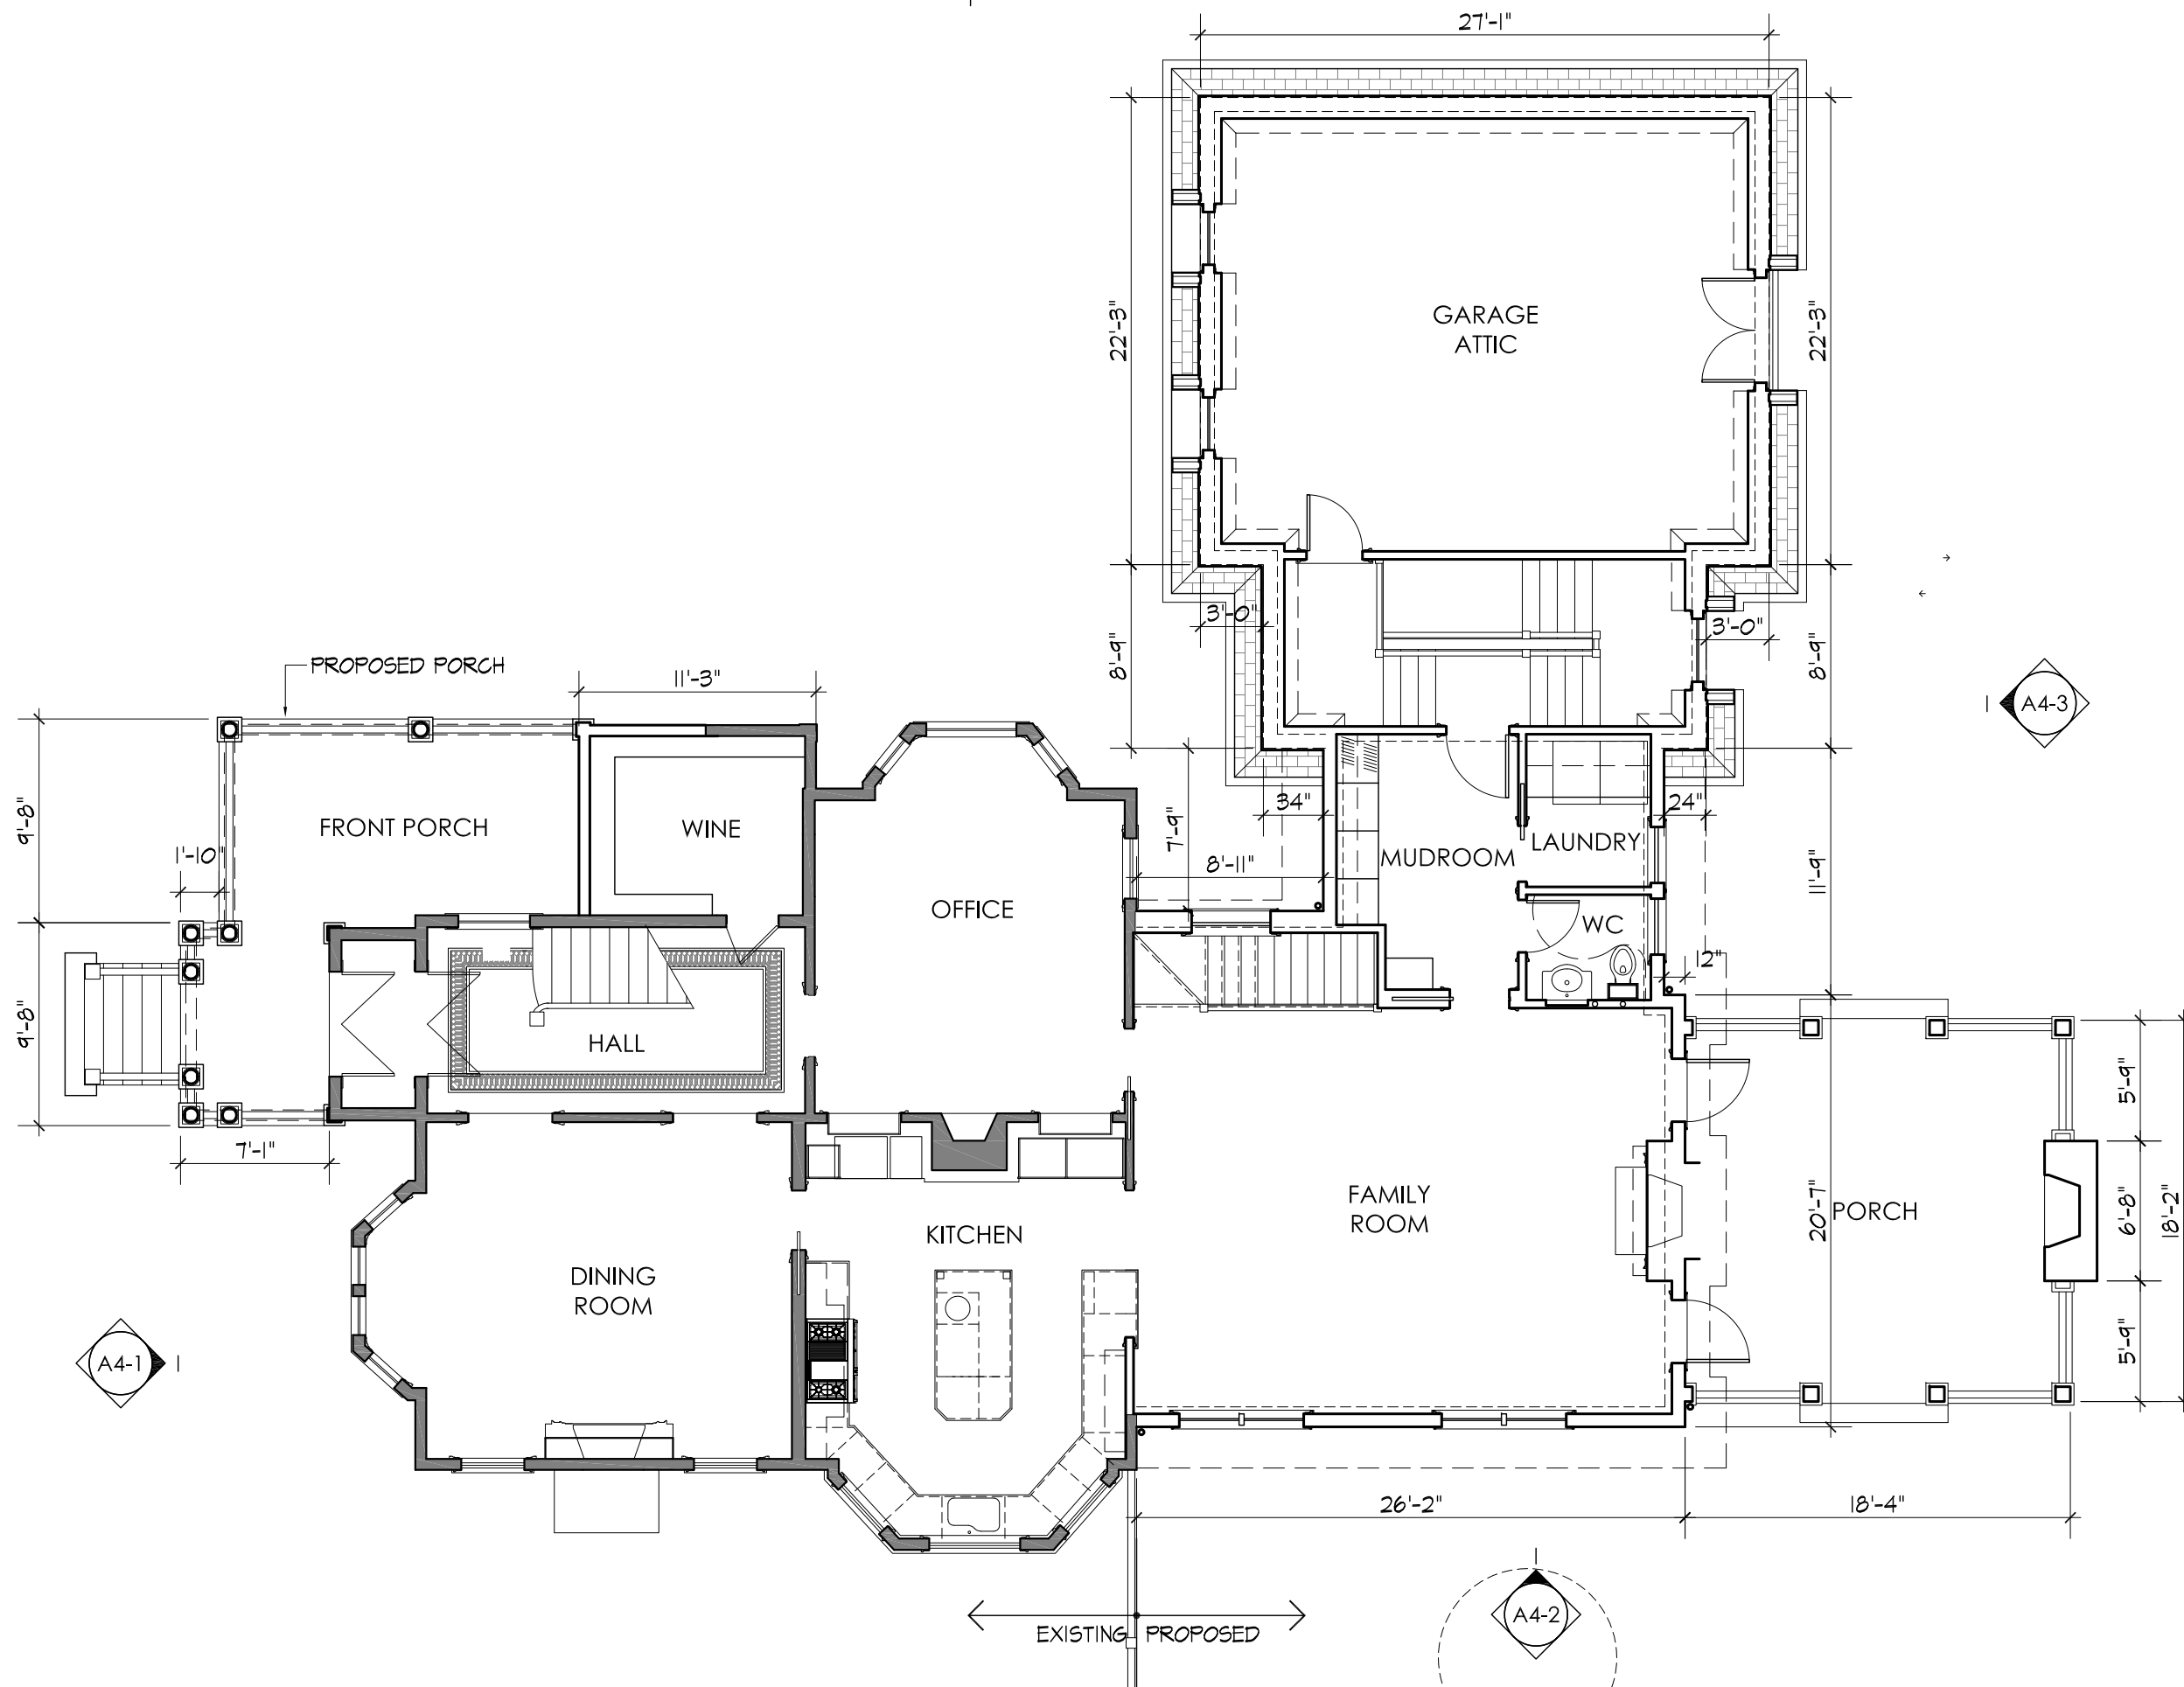

**MAYER + ASSOCIATES**  
ARCHITECTS

TEL: 617 916 0774  
FAX: 857 404 0210

1647 BEACON STREET, WABAN, MA 02468

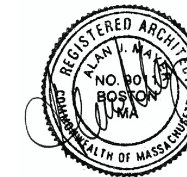

**LAUGHREA**  
RESIDENCE


164 HIGHLAND AVE  
NEWTON, MA 02465

**PROPOSED**  
ADDITIONS

JANUARY 23, 2017


**FIRST FLOOR**  
PLAN

SCALE: 1/8" = 1'-0"

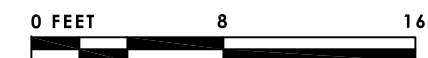

**A3-1**

A4-4

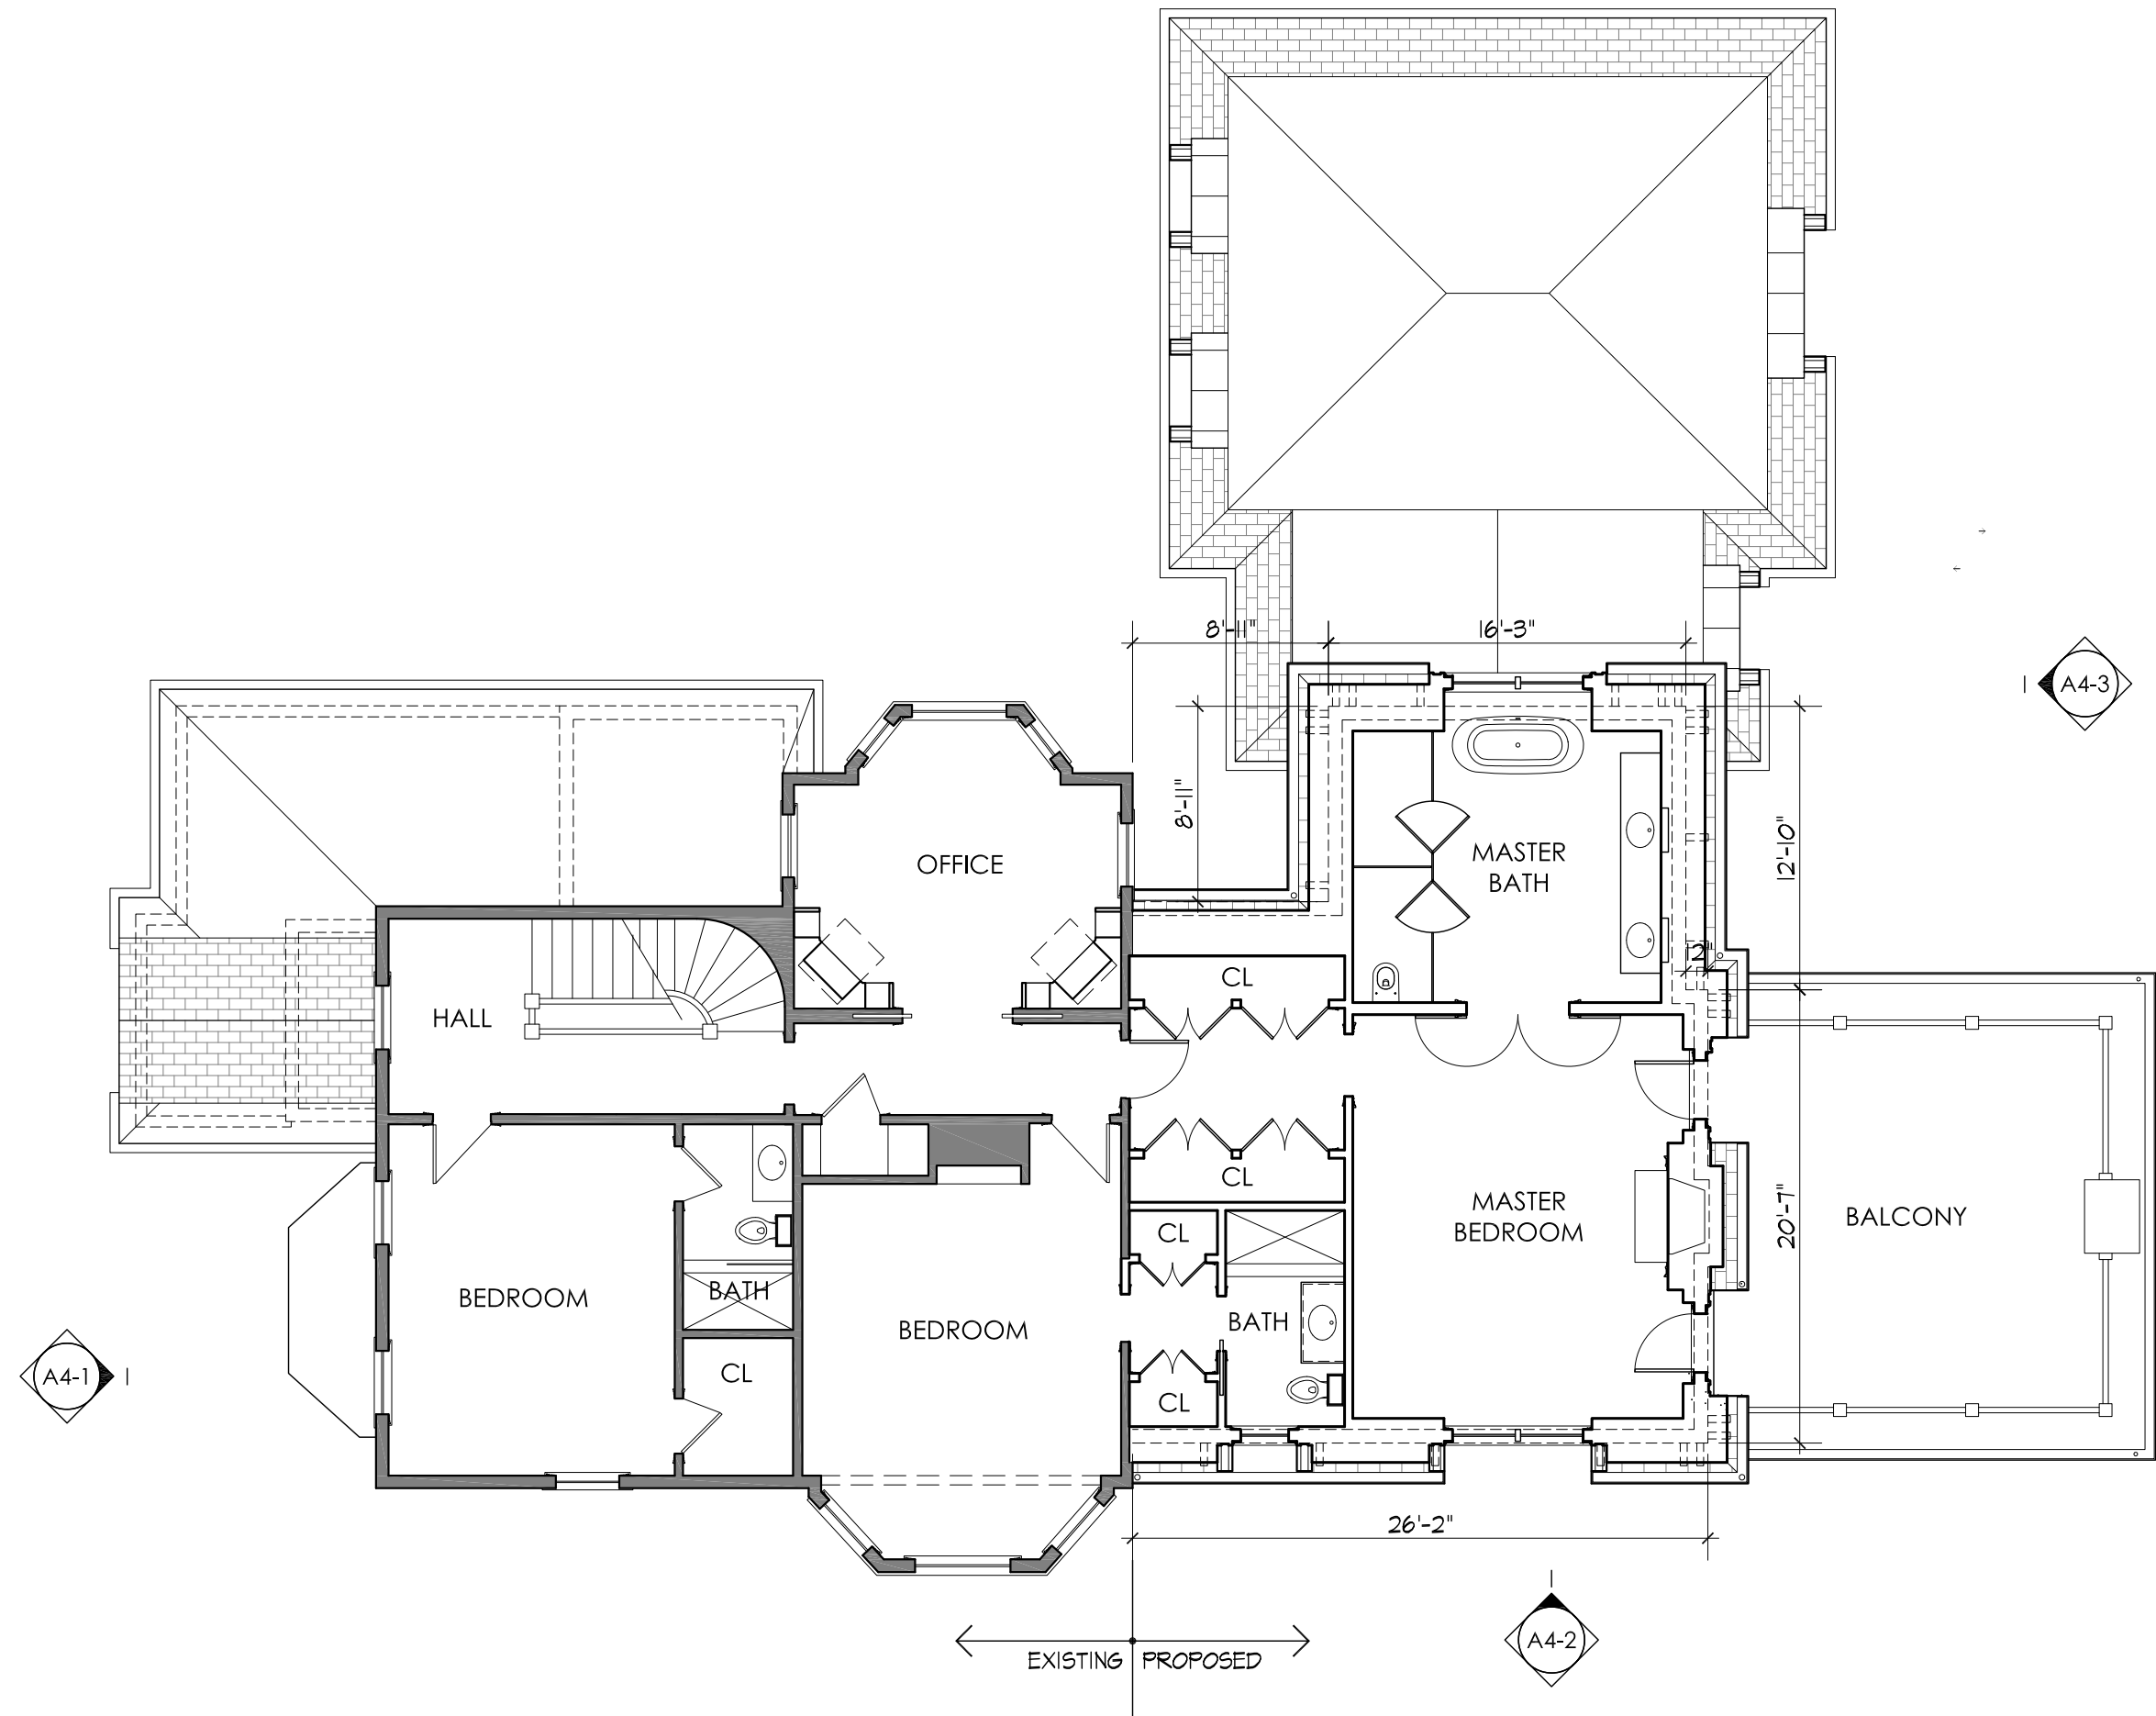

**MAYER + ASSOCIATES**  
ARCHITECTS

TEL 617 916 0774  
FAX 857 404 0210  
1647 BEACON STREET, WABAN, MA 02468



**LAUGHREA**  
RESIDENCE


164 HIGHLAND AVE  
NEWTON, MA 02465

**PROPOSED**  
ADDITIONS

JANUARY 23, 2017

**SECOND FLOOR**  
PLAN

SCALE: 1/8" = 1'-0"

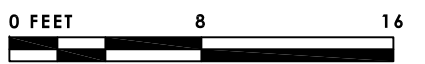

**A3-2**



**MAYER + ASSOCIATES**  
ARCHITECTS

TEL 617 916 0774  
FAX 857 404 0210

1647 BEACON STREET, WABAN, MA 02468



**LAUGHREA**  
**RESIDENCE**


164 HIGHLAND AVE  
NEWTON, MA 02465

**PROPOSED**  
**ADDITIONS**


JANUARY 23, 2017

**THIRD FLOOR**  
**PLAN**

SCALE: 1/8" = 1'-0"

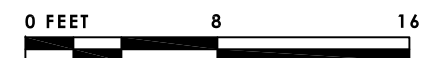

**A3-3**

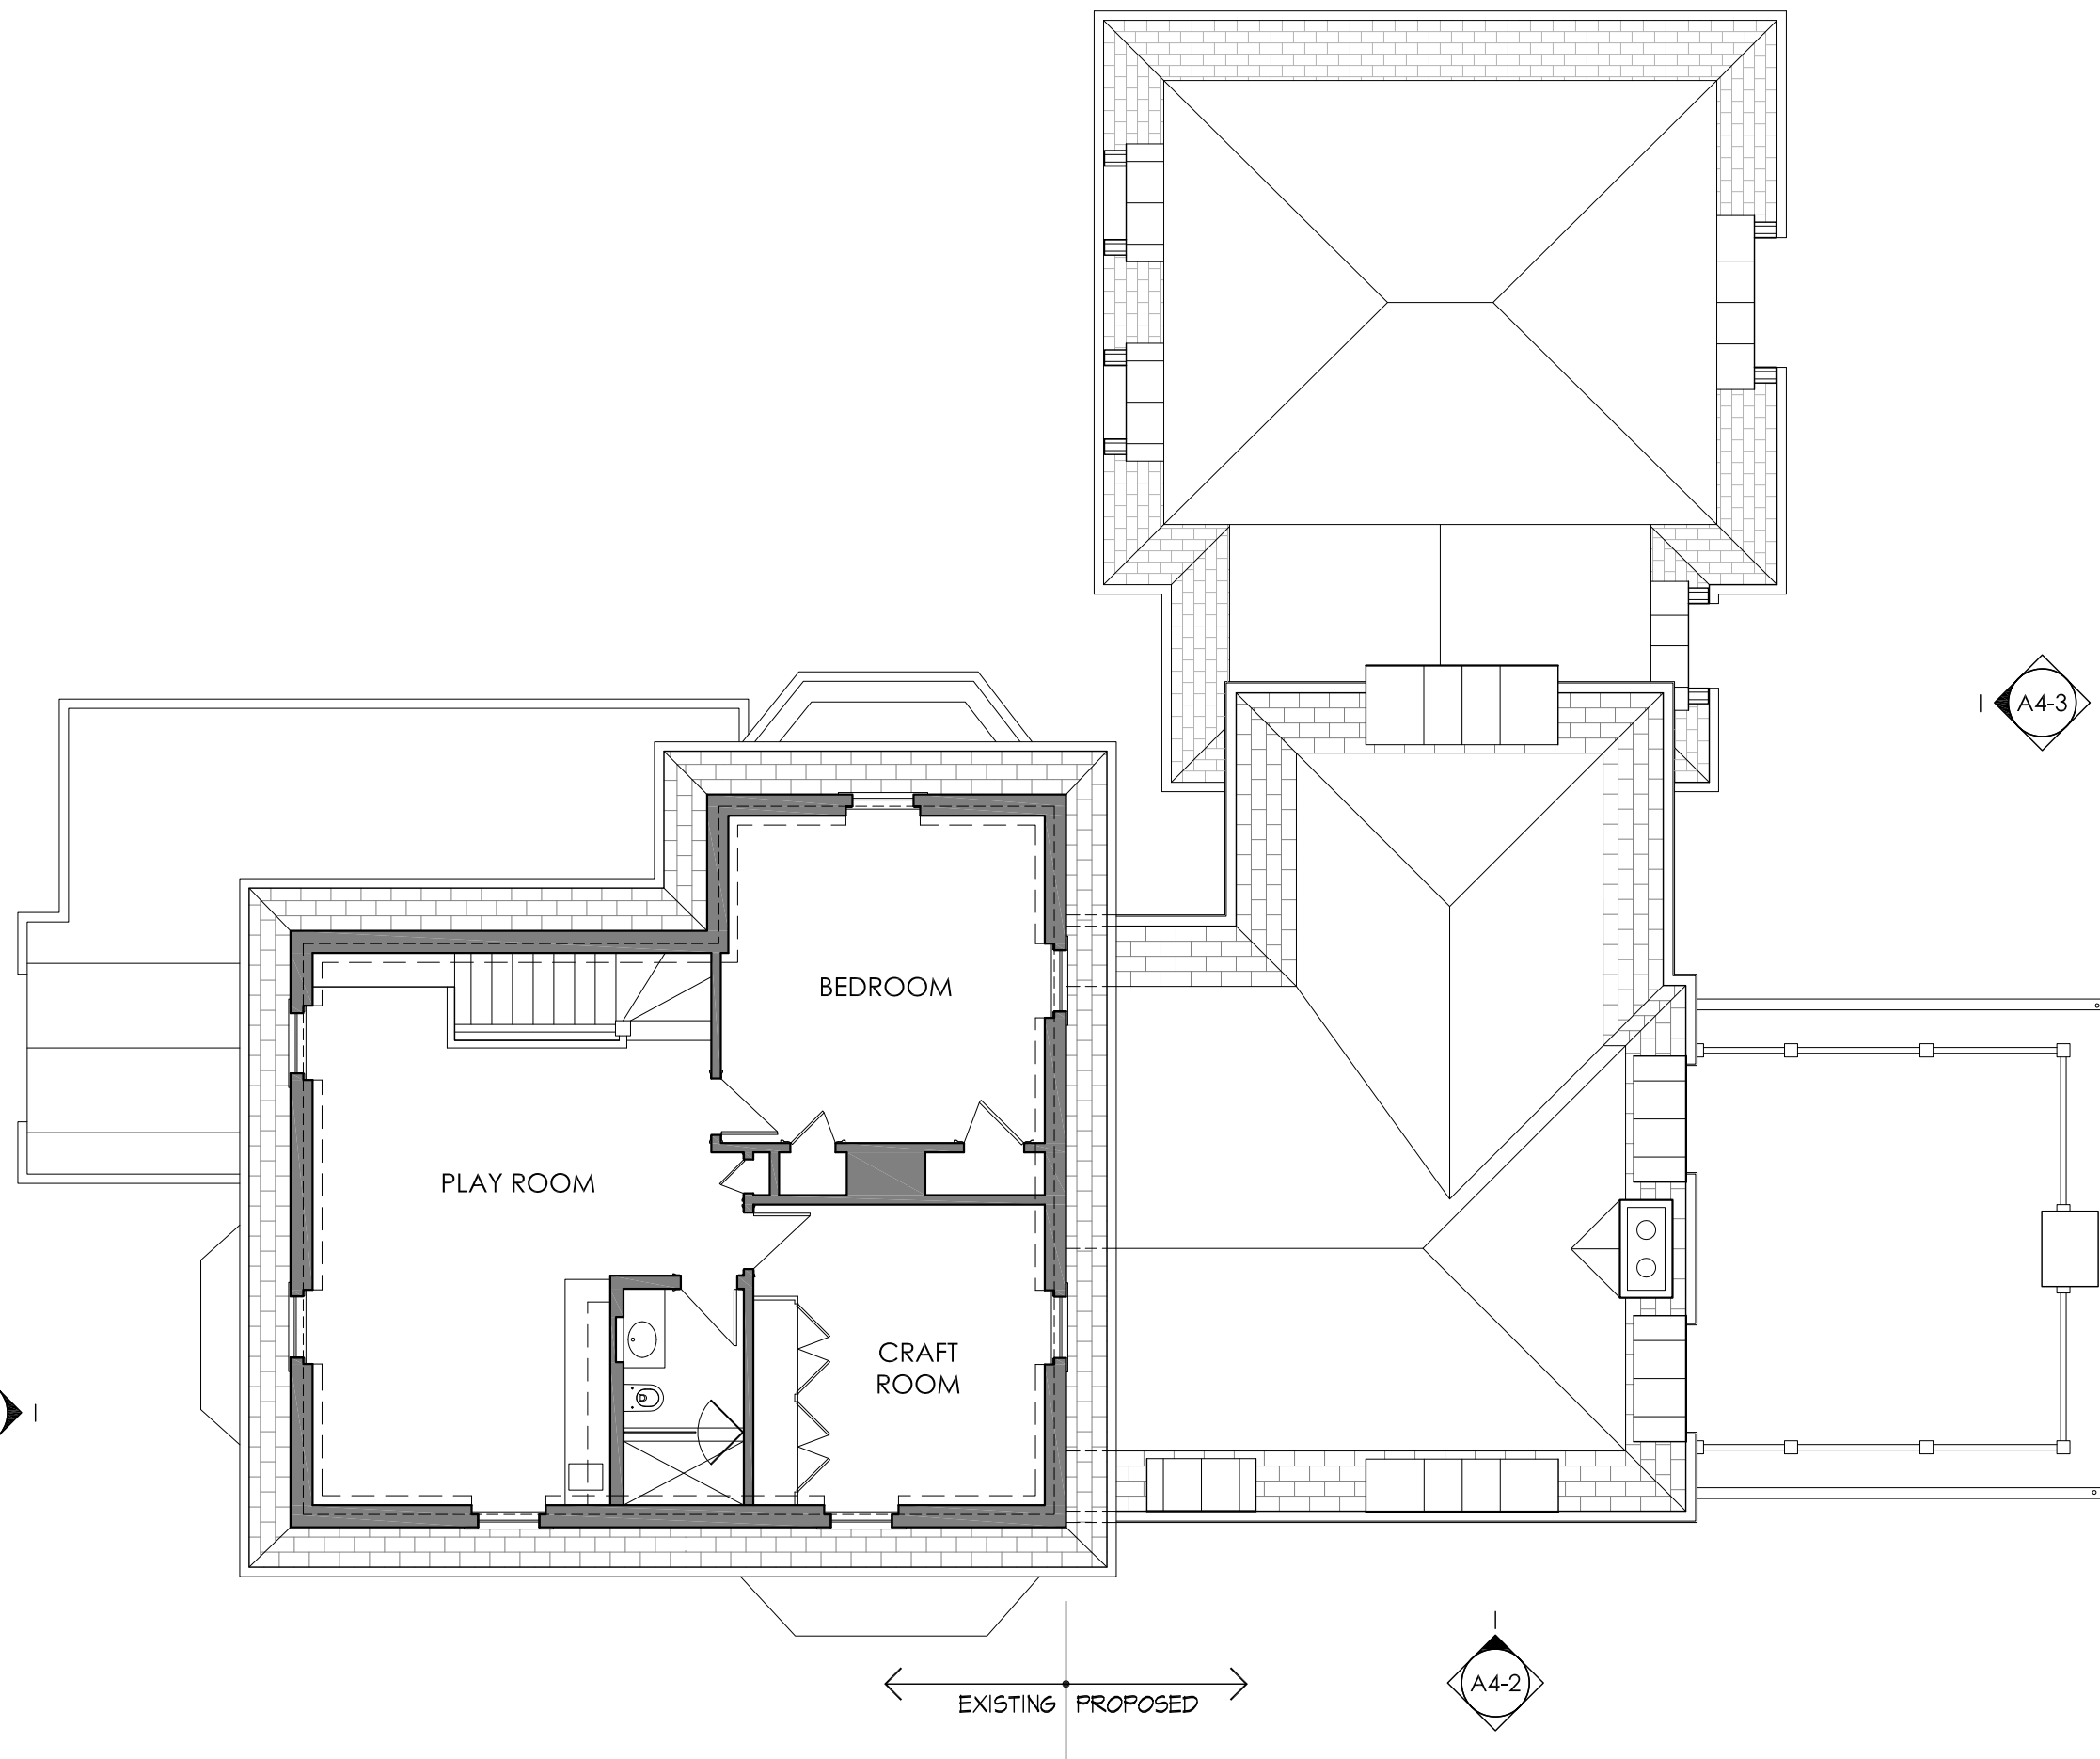


A4-4



**MAYER + ASSOCIATES**  
ARCHITECTS

TEL. 617 916 0774  
FAX. 857 404 0210

1647 BEACON STREET, WABAN, MA 02468

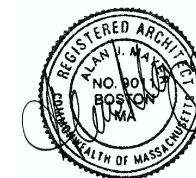

**LAUGHREA**  
**RESIDENCE**

164 HIGHLAND AVE  
NEWTON, MA 02465

A4-3

**PROPOSED**  
**ADDITIONS**


JANUARY 23, 2017

**FOURTH FLOOR**  
**PLAN**


SCALE: 1/8" = 1'-0"



**A3-4**

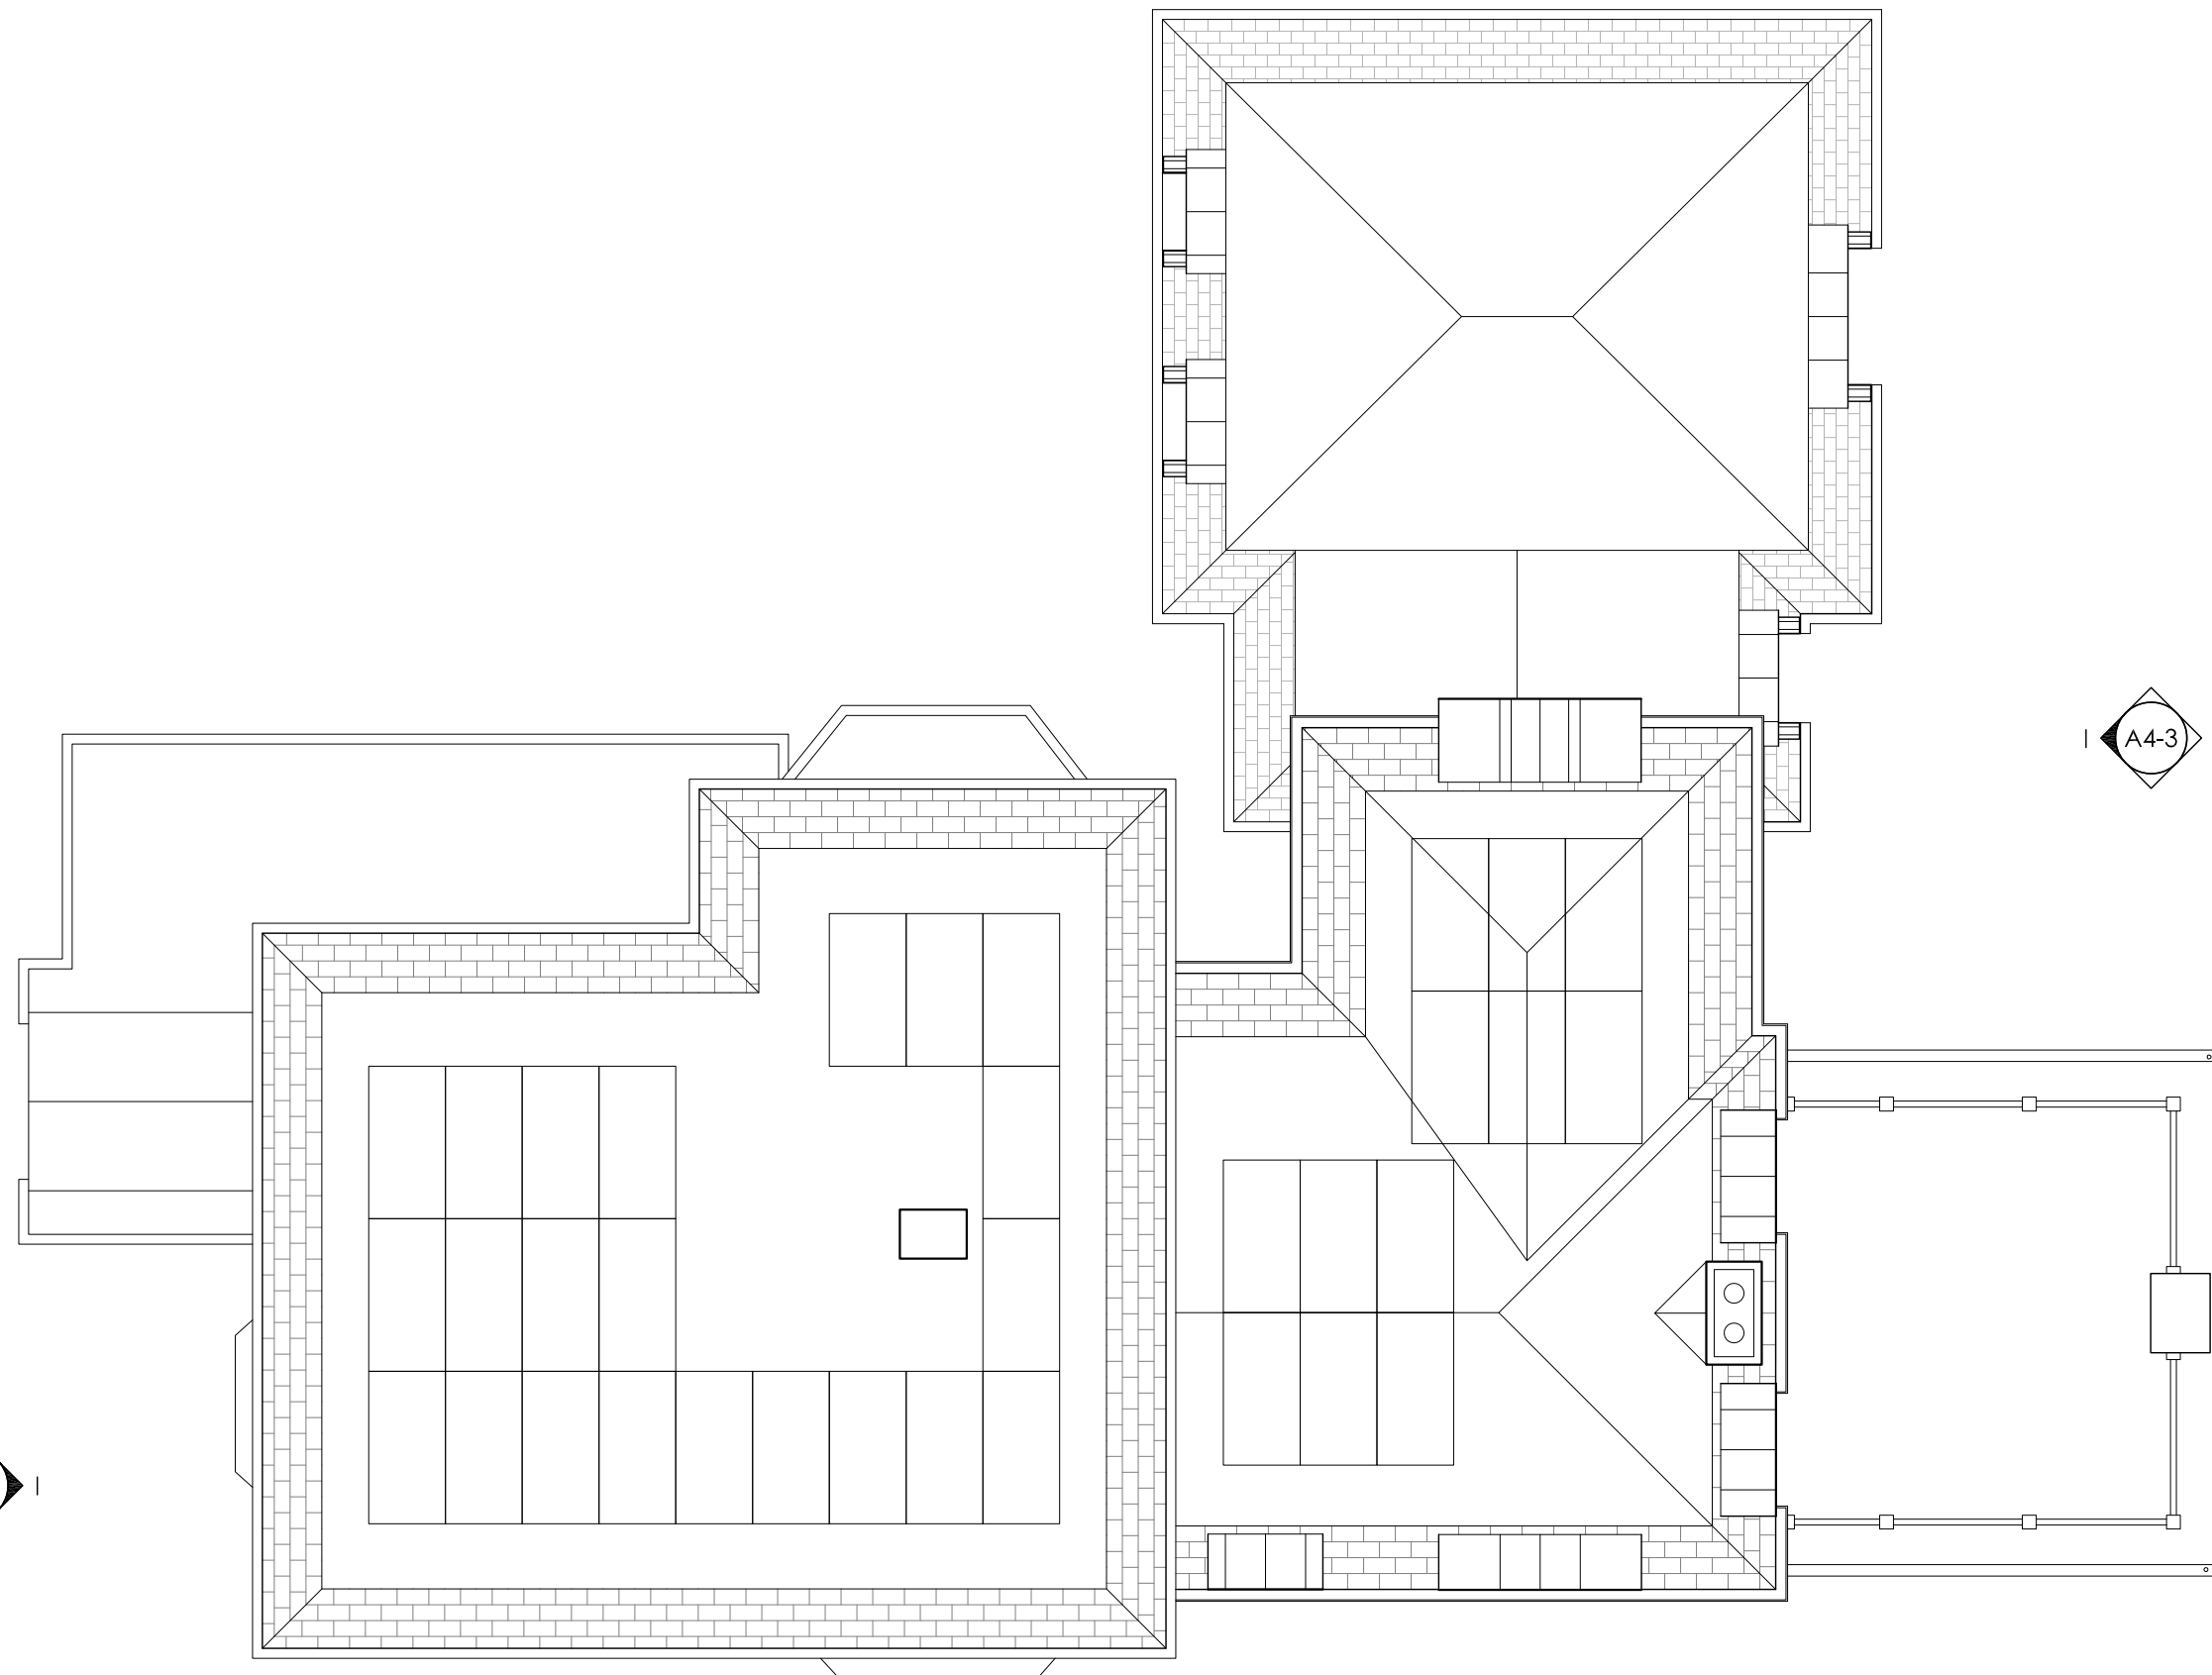

A4-1

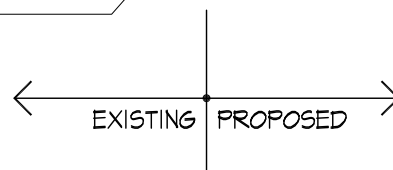

A4-2



**MAYER + ASSOCIATES**  
ARCHITECTS

TEL: 617 916 0774  
FAX: 857 404 0210

1647 BEACON STREET, WABAN, MA 02468



**LAUGHREA**  
**RESIDENCE**


164 HIGHLAND AVE  
NEWTON, MA 02465

**PROPOSED**  
**ADDITIONS**

JANUARY 23, 2017

**PROPOSED**  
**ELEVATIONS**

SCALE: 1/8" = 1'-0"

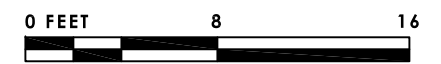

**1** FRONT ELEVATION  
SCALE: 1/8" = 1'-0"

**A4-1**



**MAYER + ASSOCIATES**  
ARCHITECTS

TEL: 617 916 0774  
FAX: 857 404 0210  
1647 BEACON STREET, WABAN, MA 02468



**LAUGHREA**  
**RESIDENCE**


164 HIGHLAND AVE  
NEWTON, MA 02465

**PROPOSED**  
**ADDITIONS**

JANUARY 23, 2017

**PROPOSED**  
**ELEVATIONS**

SCALE: 1/8" = 1'-0"

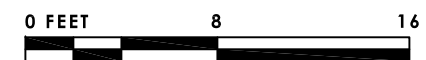

**1** SIDE ELEVATION  
SCALE: 1/8" = 1'-0"

**A4-2**

MAYER + ASSOCIATES  
ARCHITECTS

TEL: 617 916 0774  
FAX: 857 404 0210

1647 BEACON STREET, WABAN, MA 02468



LAUGHREA  
RESIDENCE


164 HIGHLAND AVE  
NEWTON, MA 02465

PROPOSED  
ADDITIONS

JANUARY 23, 2017

PROPOSED  
ELEVATIONS

SCALE: 1/8" = 1'-0"

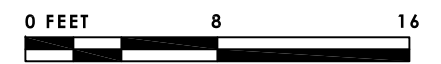

**1** REAR ELEVATION  
SCALE: 1/8" = 1'-0"

**A4-3**






**MAYER + ASSOCIATES**  
ARCHITECTS

TEL: 617 916 0774  
FAX: 857 404 0210

1647 BEACON STREET, WABAN, MA 02468

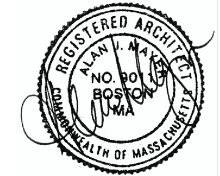

**LAUGHREA**  
**RESIDENCE**



164 HIGHLAND AVE  
NEWTON, MA 02465

**PROPOSED**  
**ADDITIONS**

JANUARY 23, 2017

**PROPOSED**  
**ELEVATIONS**

SCALE: 1/8" = 1'-0"

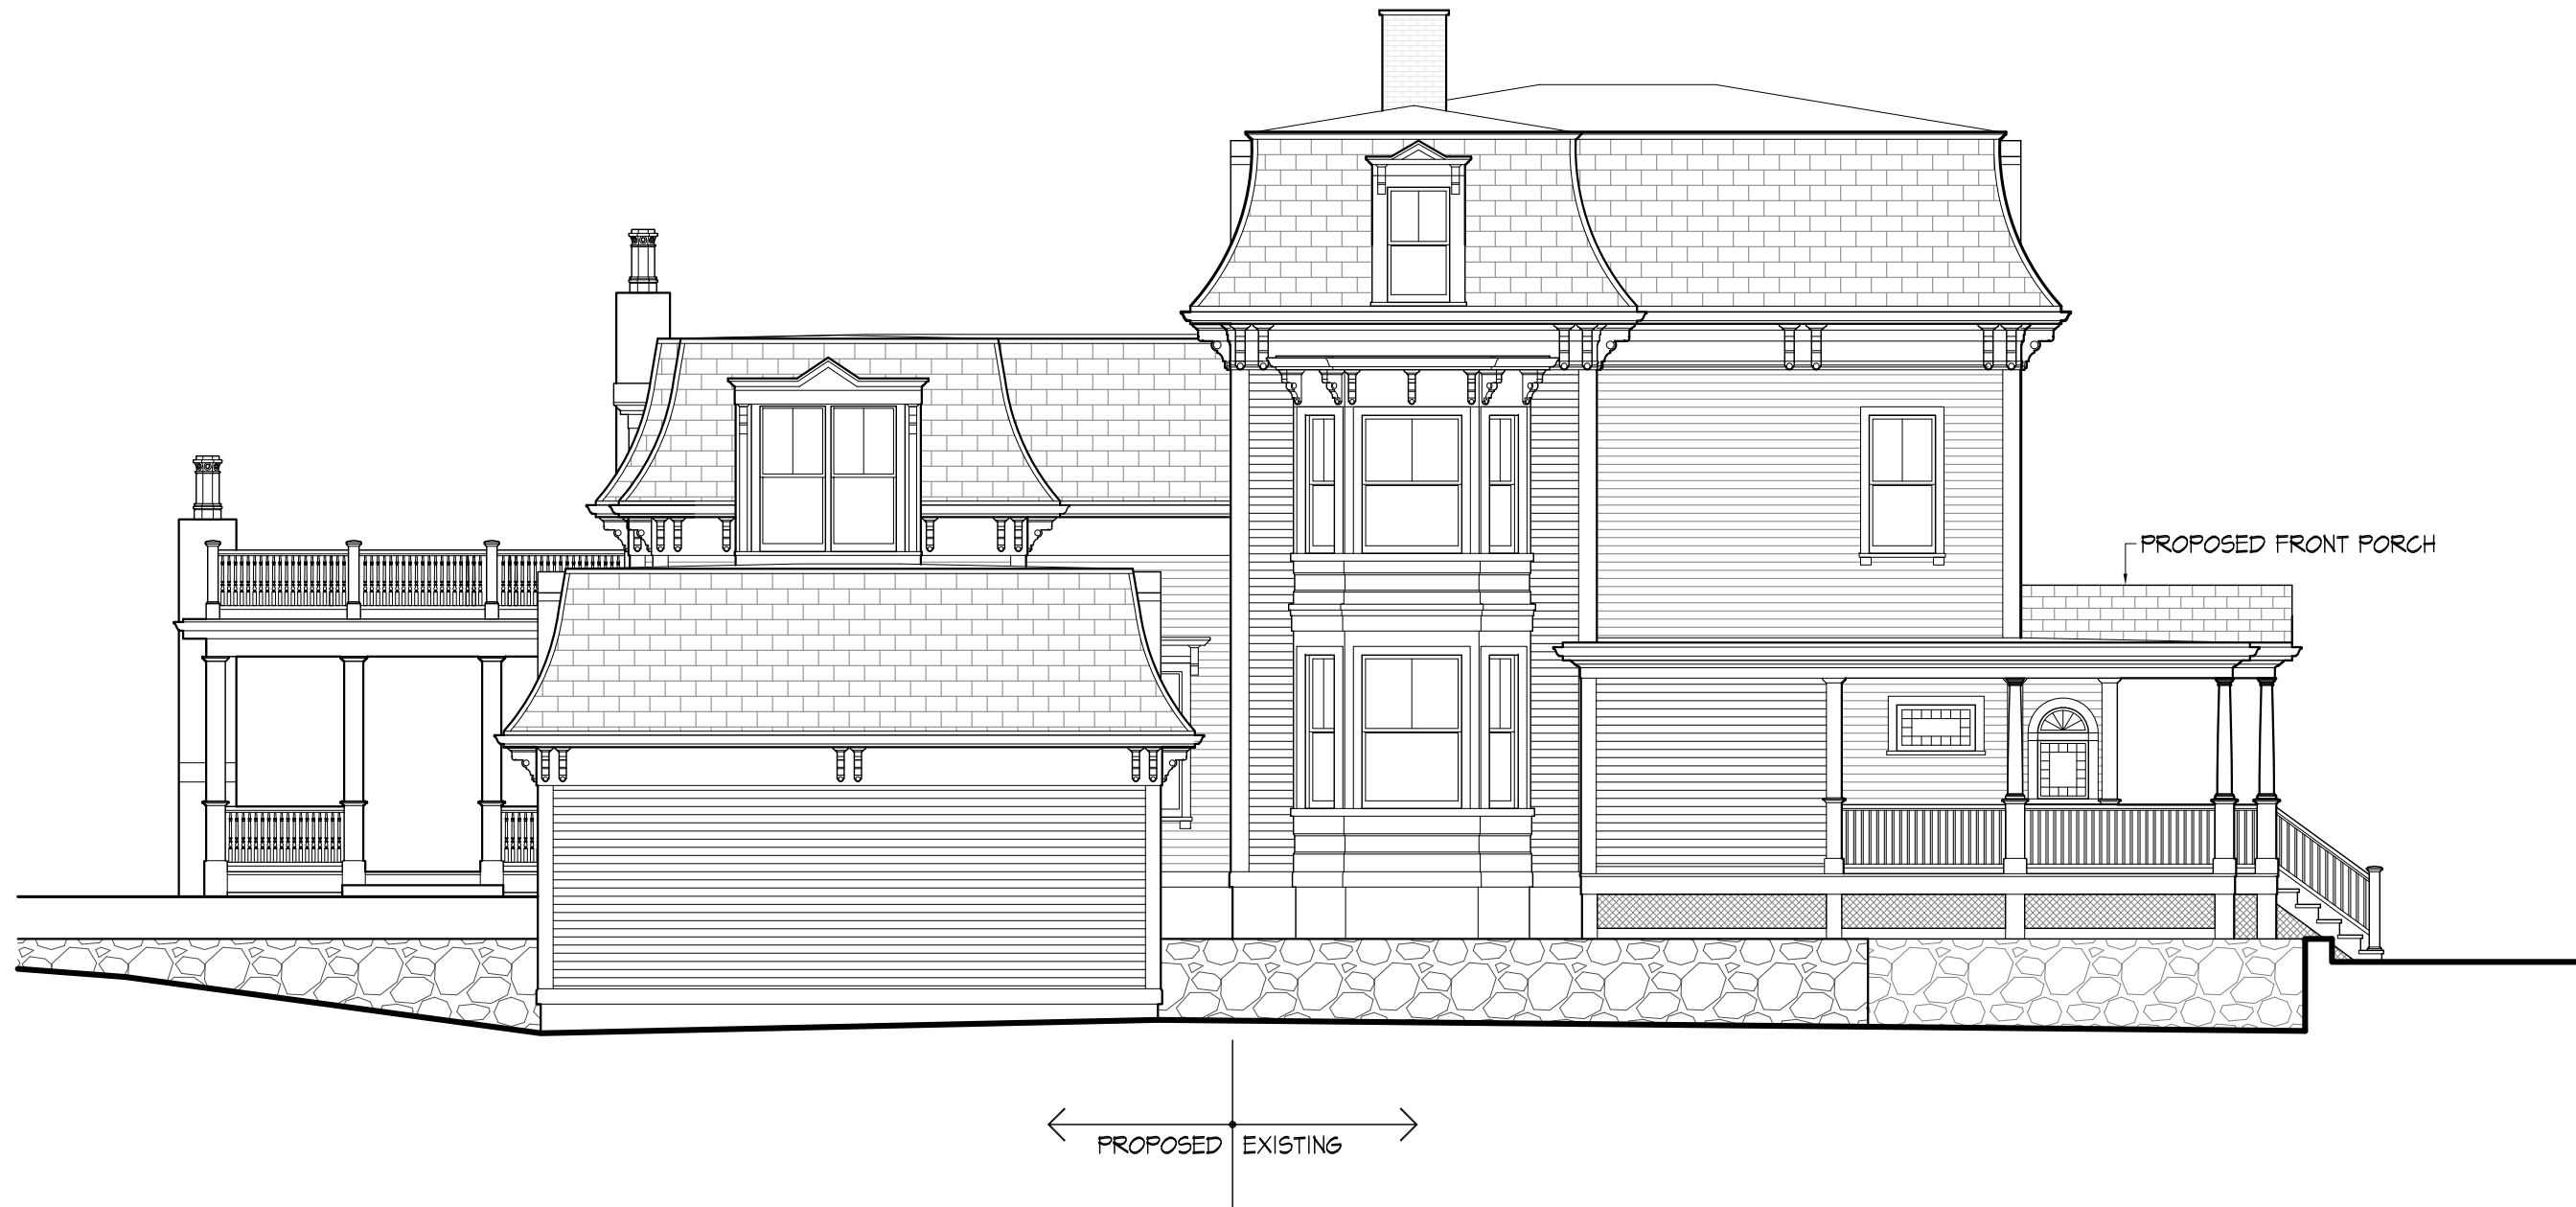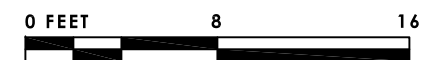

**1** SIDE ELEVATION  
SCALE: 1/8" = 1'-0"

**A4-4**