


IEWS OF EXISTING BUILDING
SCALE : NO SCALE

1 EXISTING PLAN
SCALE: 1/8"-1'-0"

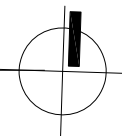


Rashmimla Ramaswamy

SHED
STUDIO
113 Hampshire Street
Cambridge MA 02139
(312)731.4832



THE GREEN LADY
DISPENSARY II, Inc.
740 BEACON STREET
NEWTON, MA

DATE:03.30.21
BY: RR

A.1.a

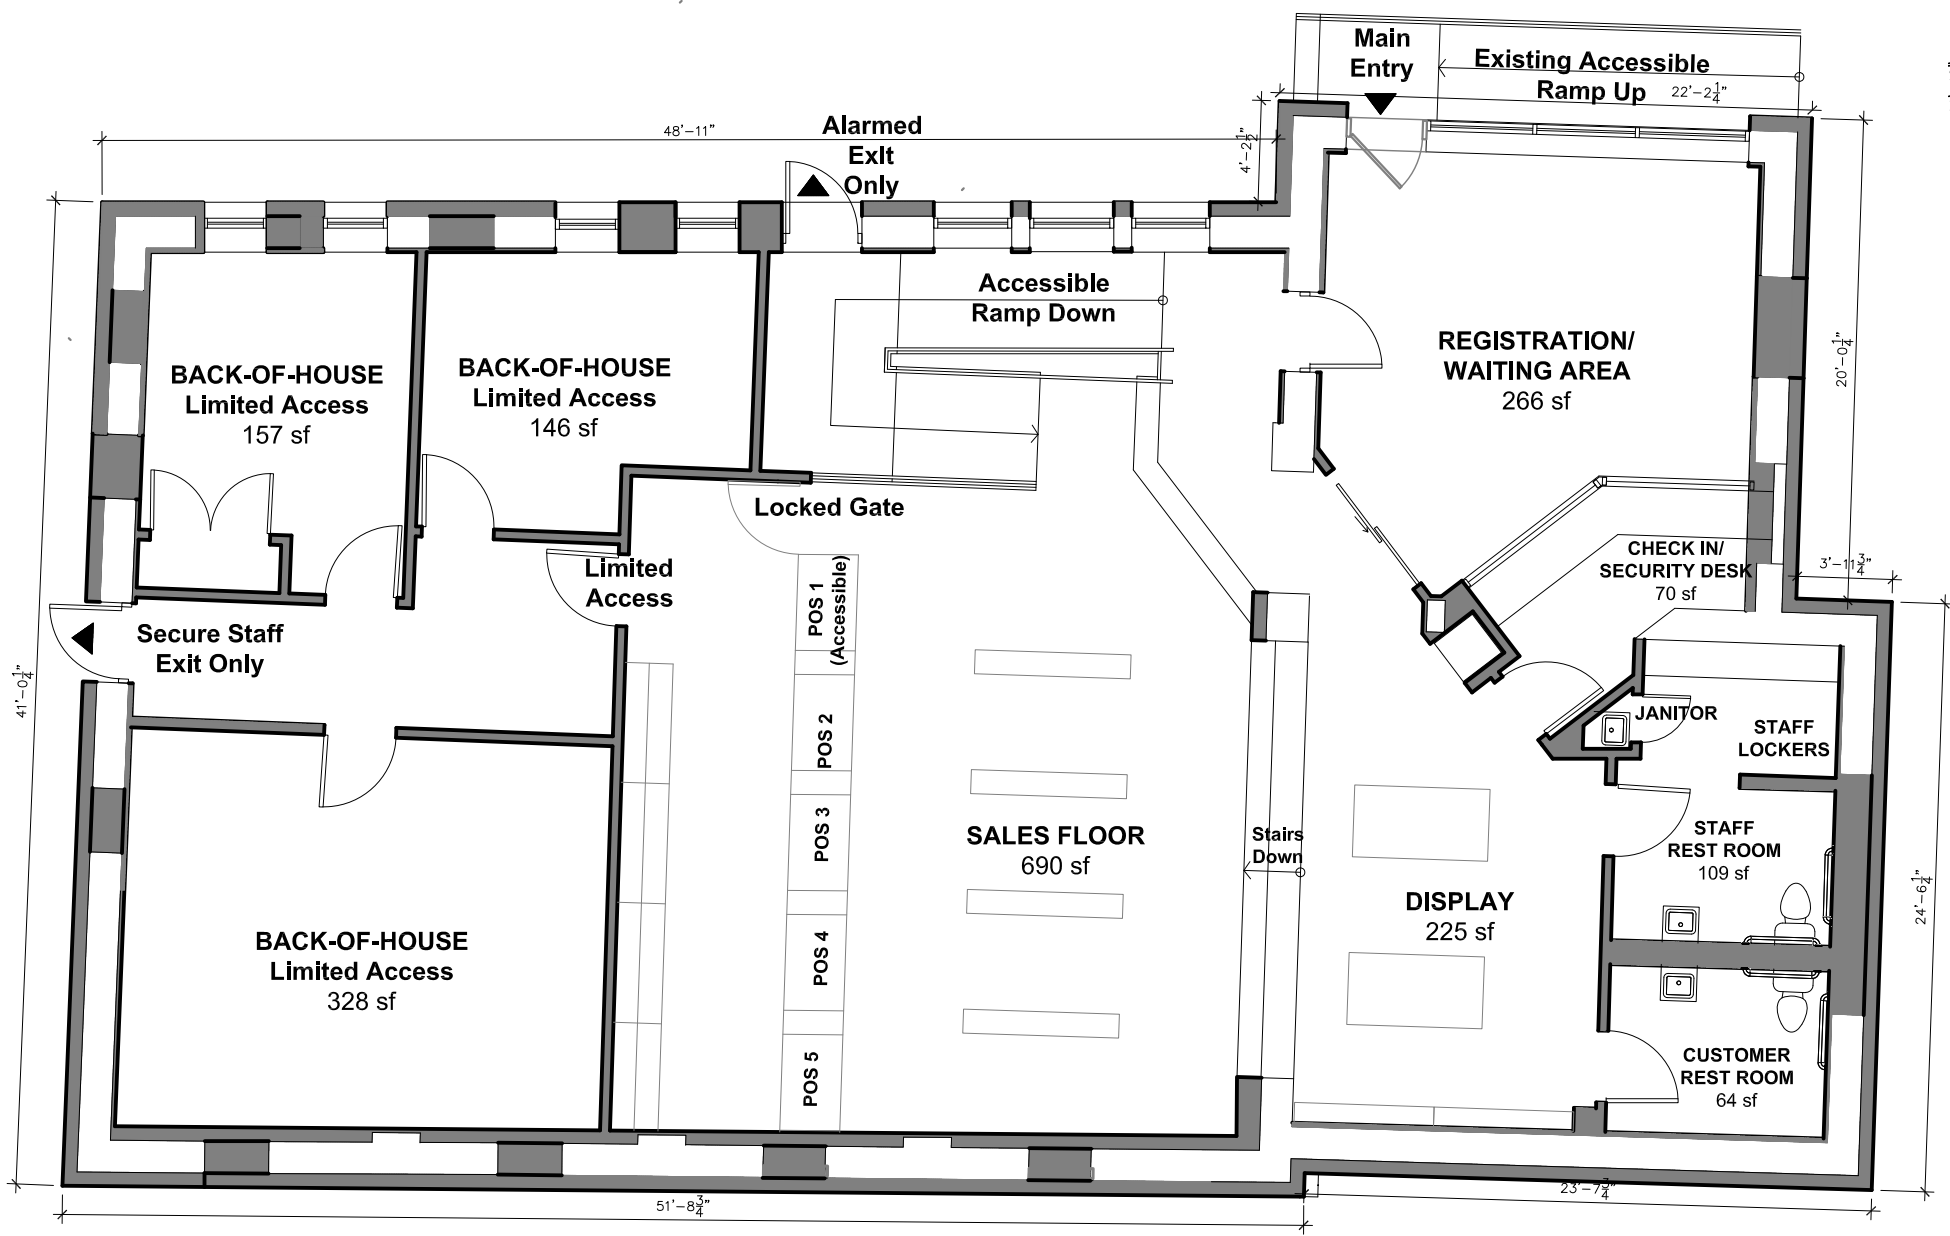

1 PROPOSED PLAN
SCALE: 1/8"=1'-0"

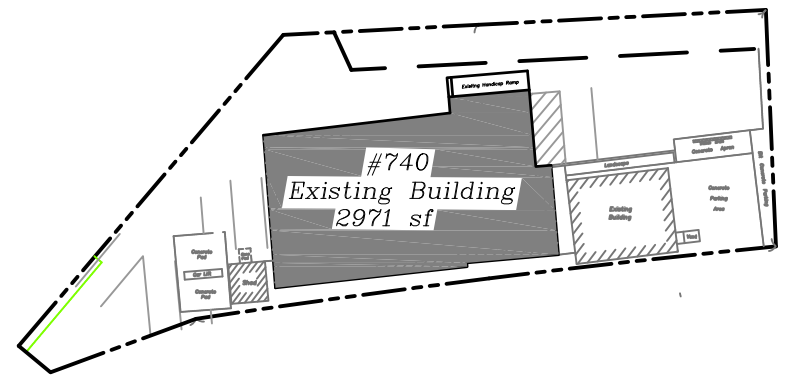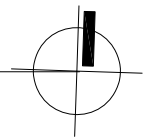

1 KEY PLAN
SCALE: 1:50




Rashmimala Ramaswamy

SHED
STUDIO
113 Hampshire Street
Cambridge MA 02139
(312)731.4832


THE GREEN LADY
DISPENSARY II, Inc.
740 BEACON STREET
NEWTON, MA

DATE: 03.30.21
BY: RR

A.1.b

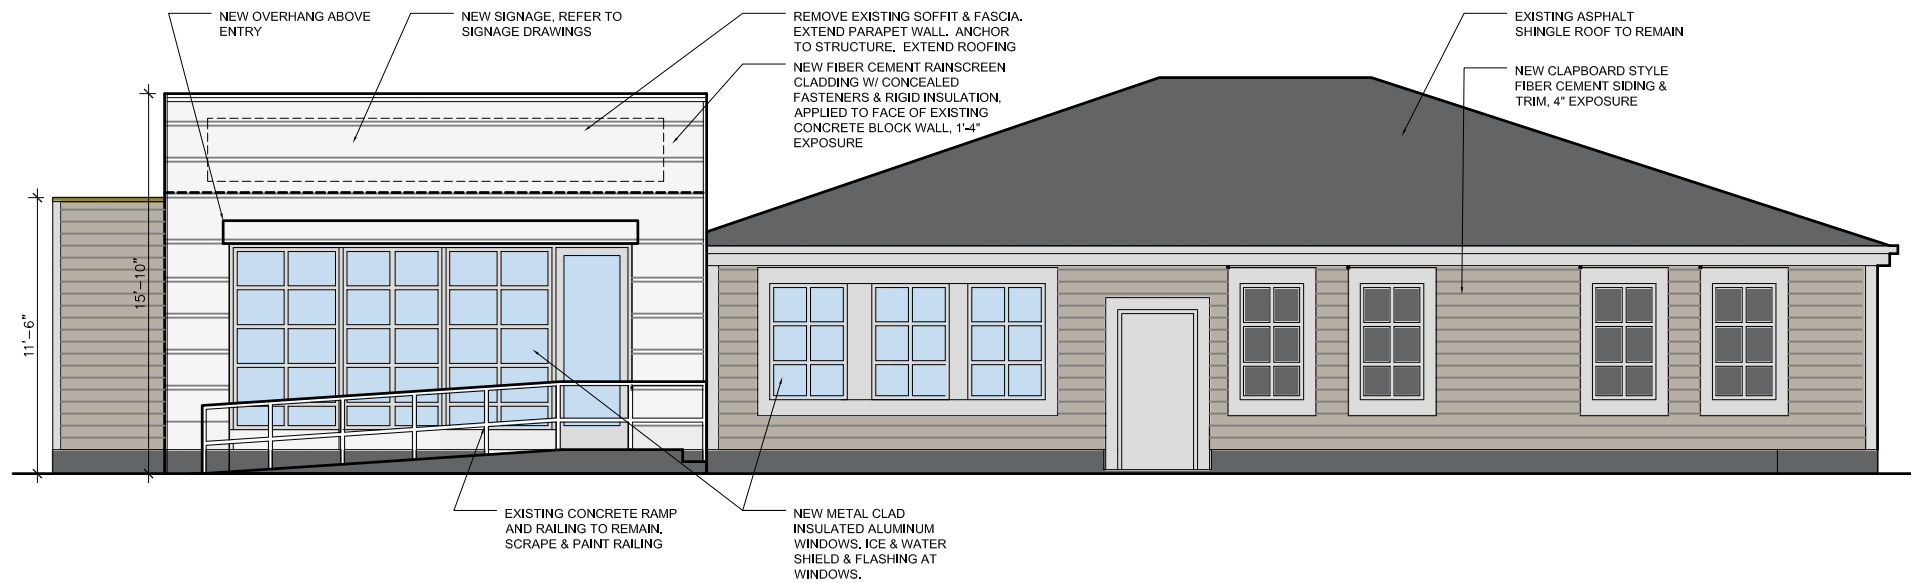

1 PROPOSED FRONT ELEVATION (FACING BEACON STREET)
SCALE: 1/8"=1'-0"

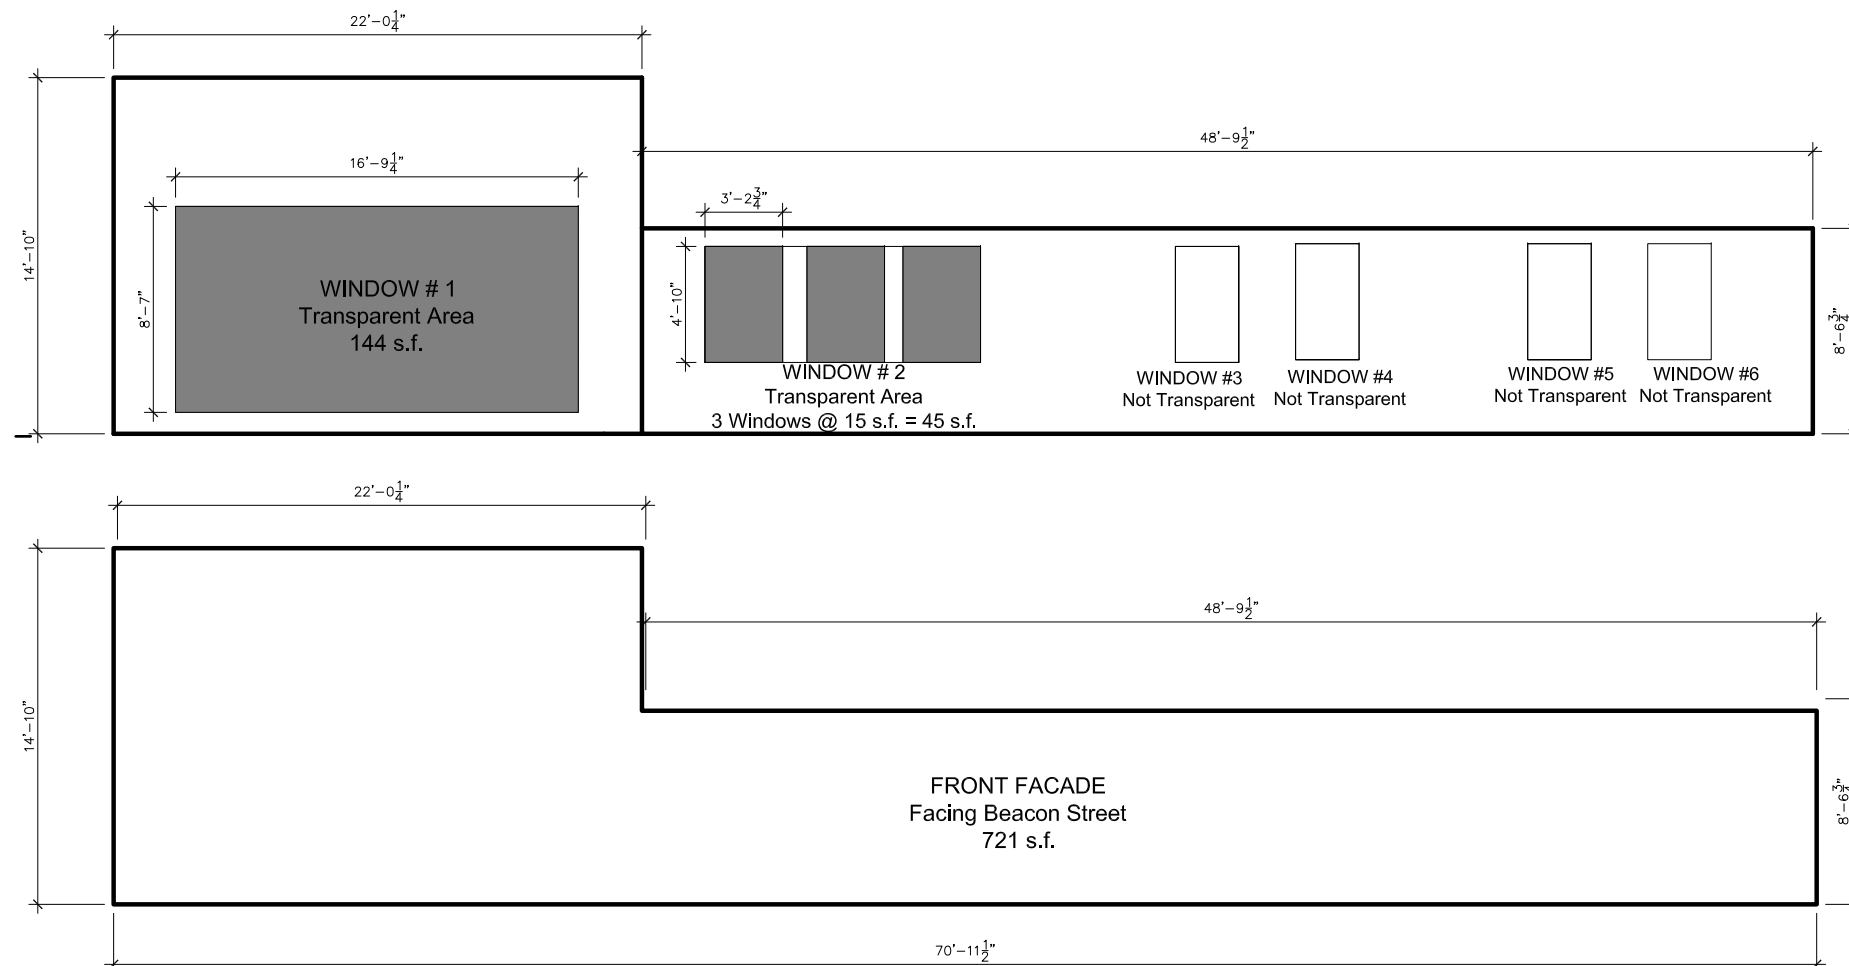

2 TRANSPARENCY DIAGRAMS (FACADE FACING BEACON STREET)
SCALE: 1/8"=1'-0"

TRANSPARENCY CALCULATION	
TOTAL AREA OF FACADE FACING BEACON STREET	721 s.f.
TOTAL AREA OF TRANSPARENT WINDOWS	189 s.f.
TOTAL AREA OF TRANSPARENT WINDOWS	26.21%




Rashmimala Ramaswamy


SHED
STUDIO
113 Hampshire Street
Cambridge MA 02139
(312)731.4832

**THE GREEN LADY
DISPENSARY II, Inc.**
740 BEACON STREET
NEWTON, MA


DATE: 03.30.21
BY: RR **A.1.c**

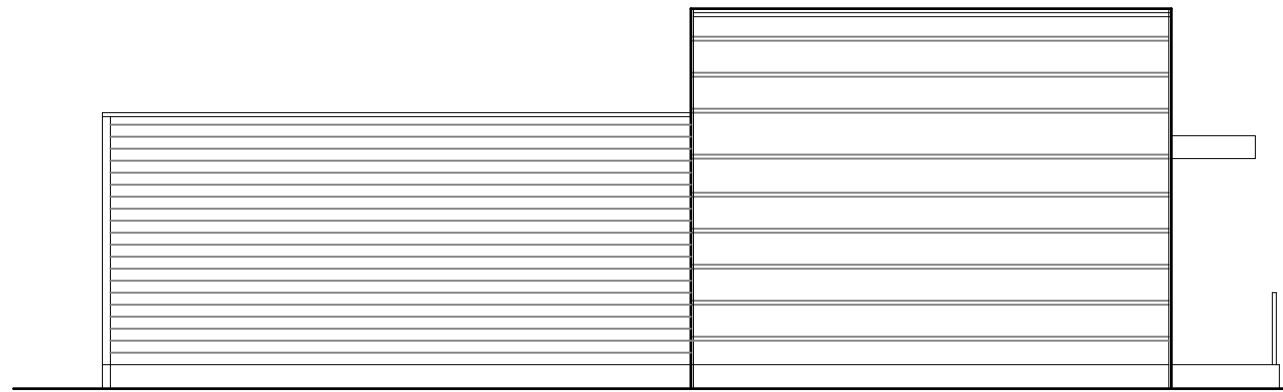

1 PROPOSED SIDE (EAST) ELEVATION
SCALE: 1/8"-1'-0"

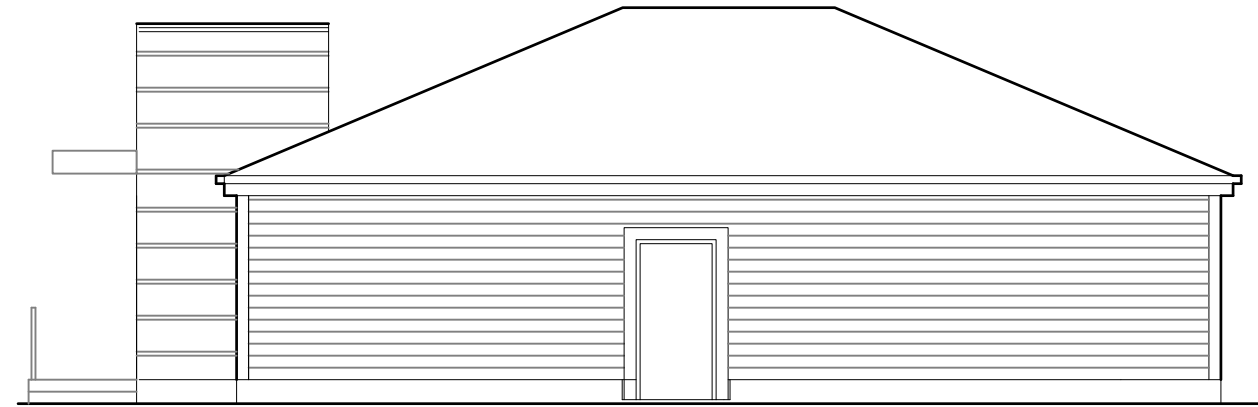

2 PROPOSED SIDE (WEST) ELEVATION
SCALE: 1/8"-1'-0"

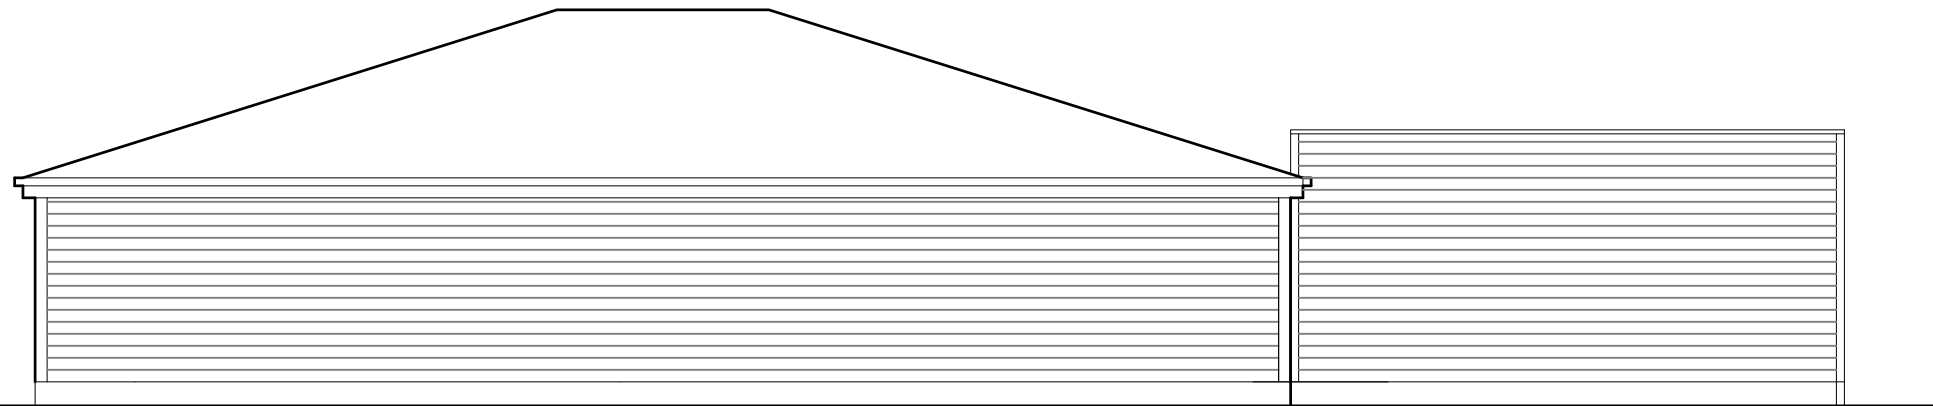

3 PROPOSED REAR ELEVATION
SCALE: 1/8"-1'-0"



Rashmima Ramaswamy



4 REFERENCE RENDERINGS (BY PEARS DESIGN RESOURCE LLC)
SCALE: NO SCALE

SHED
STUDIO
113 Hampshire Street
Cambridge MA 02139
(312)731.4832

THE GREEN LADY
DISPENSARY II, Inc.
740 BEACON STREET
NEWTON, MA

DATE:03.30.21
BY: RR

A.1.d