


GARAGE (BASEMENT) PLAN 22,480 SF

1/16" = 1'-0"

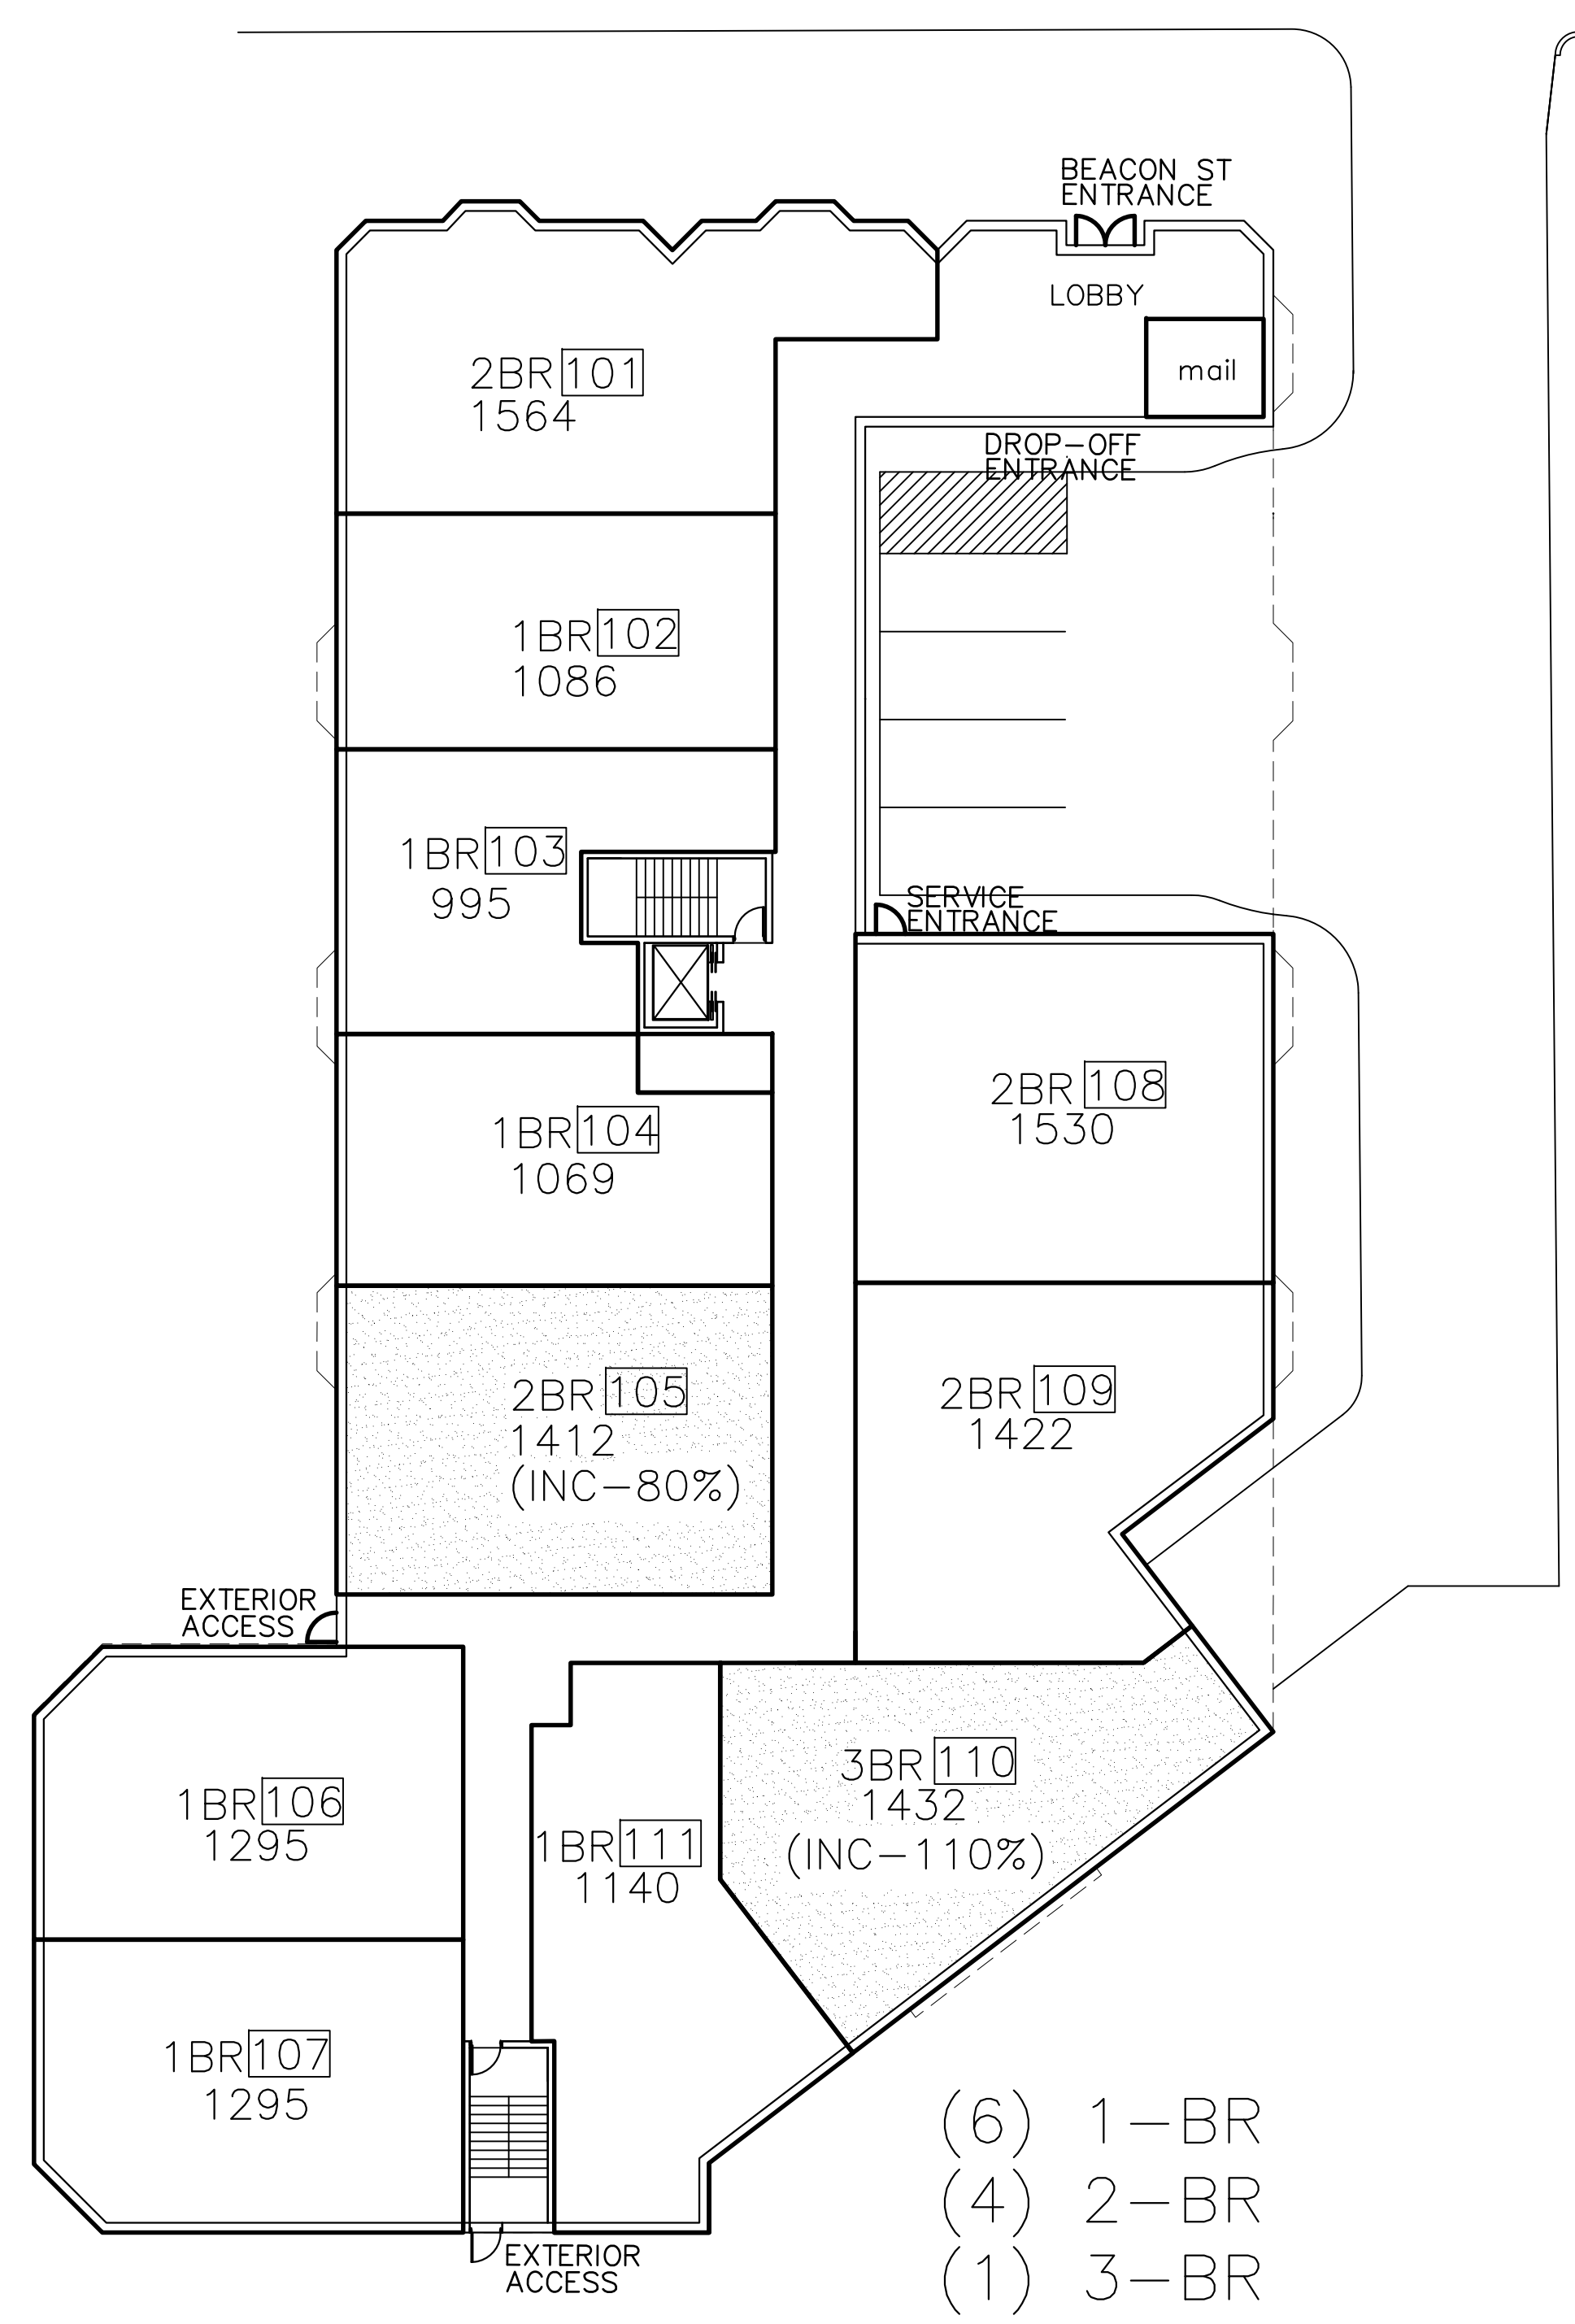

FIRST FLOOR PLAN 17,725 SF

EFNArchitects llc retains the ownership of these documents. They are licensed for use only in accordance with the terms and conditions of the Owner/Architect Agreement. EFNArchitects llc retains all rights not expressly granted.

THE BEACON
1114 BEACON STREET
NEWTON, MA

NO.	REVISIONS
06/18/21	REDESIGN

EFNArchitects
43 Broad Street B204 Hudson, MA 01749
781-455-9980 www.EFNArchitects.com

TITLE
**PRELIMINARY
GARAGE(BASEMENT)PLAN
FIRST FLOOR PLAN**

DRWN BY	EFNA
CHKD BY	EFNA
DATE:	10/23/20
SCALE:	AS NOTED
PROJECT NO:	0000