


GARAGE (BASEMENT) PLAN 22,480 SF

1/16" = 1'-0"

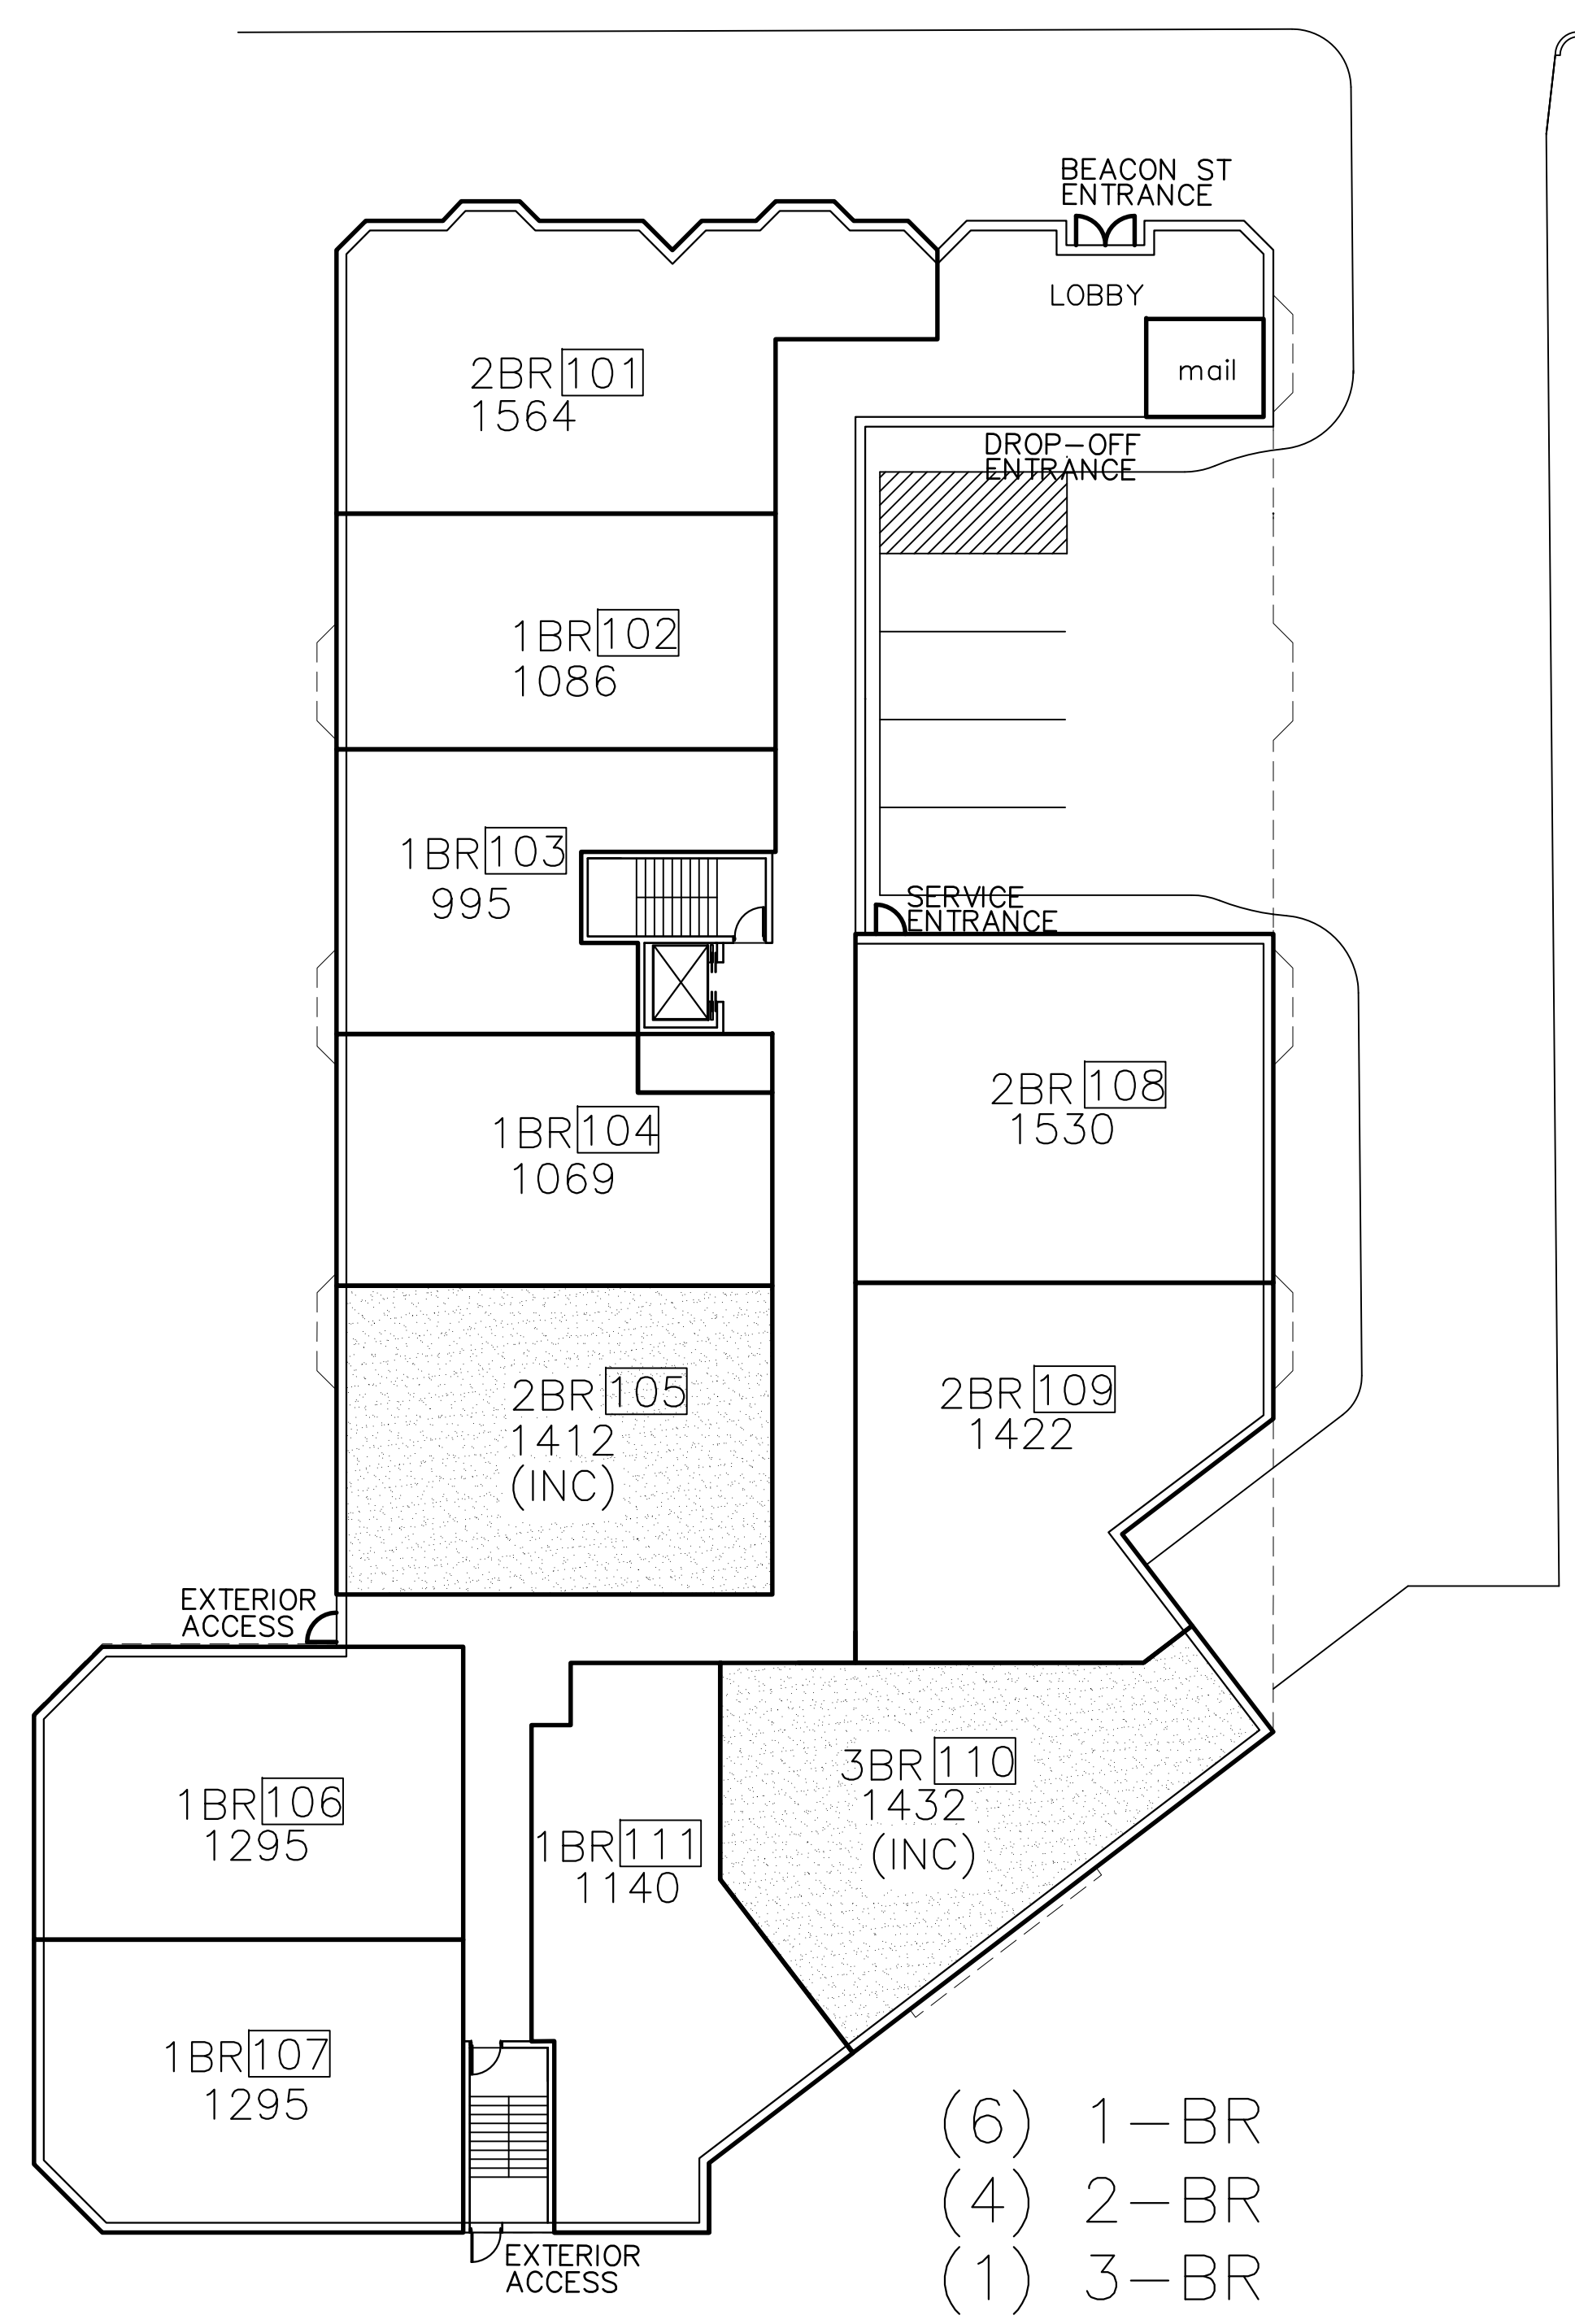

FIRST FLOOR PLAN 17,725 SF

EFNArchitects llc retains the ownership of these documents. They are licensed for use only in accordance with the terms and conditions of the Owner/Architect Agreement. EFNArchitects llc retains all rights not expressly granted.


THE BEACON  
1114 BEACON STREET  
NEWTON, MA

NO	REVISIONS
02/20/20	REV INC UNITS
04/27/20	REDESIGN
05/20/20	REDESIGN
10/23/20	REDESIGN
10/30/20	REDESIGN
11/02/20	REDESIGN
11/06/20	CLARIFICATION
11/30/20	CLARIFICATION
02/12/21	CLARIFICATION

EFNArchitects  
43 Broad Street B204 Hudson, MA 01749  
781-455-9980 www.EFNArchitects.com


TITLE  
PRELIMINARY  
GARAGE(BASEMENT)PLAN  
FIRST FLOOR PLAN

DRWN BY	EFNA
CHKD BY	EFNA
DATE:	02/12/21
SCALE:	AS NOTED
PROJECT NO:	0000

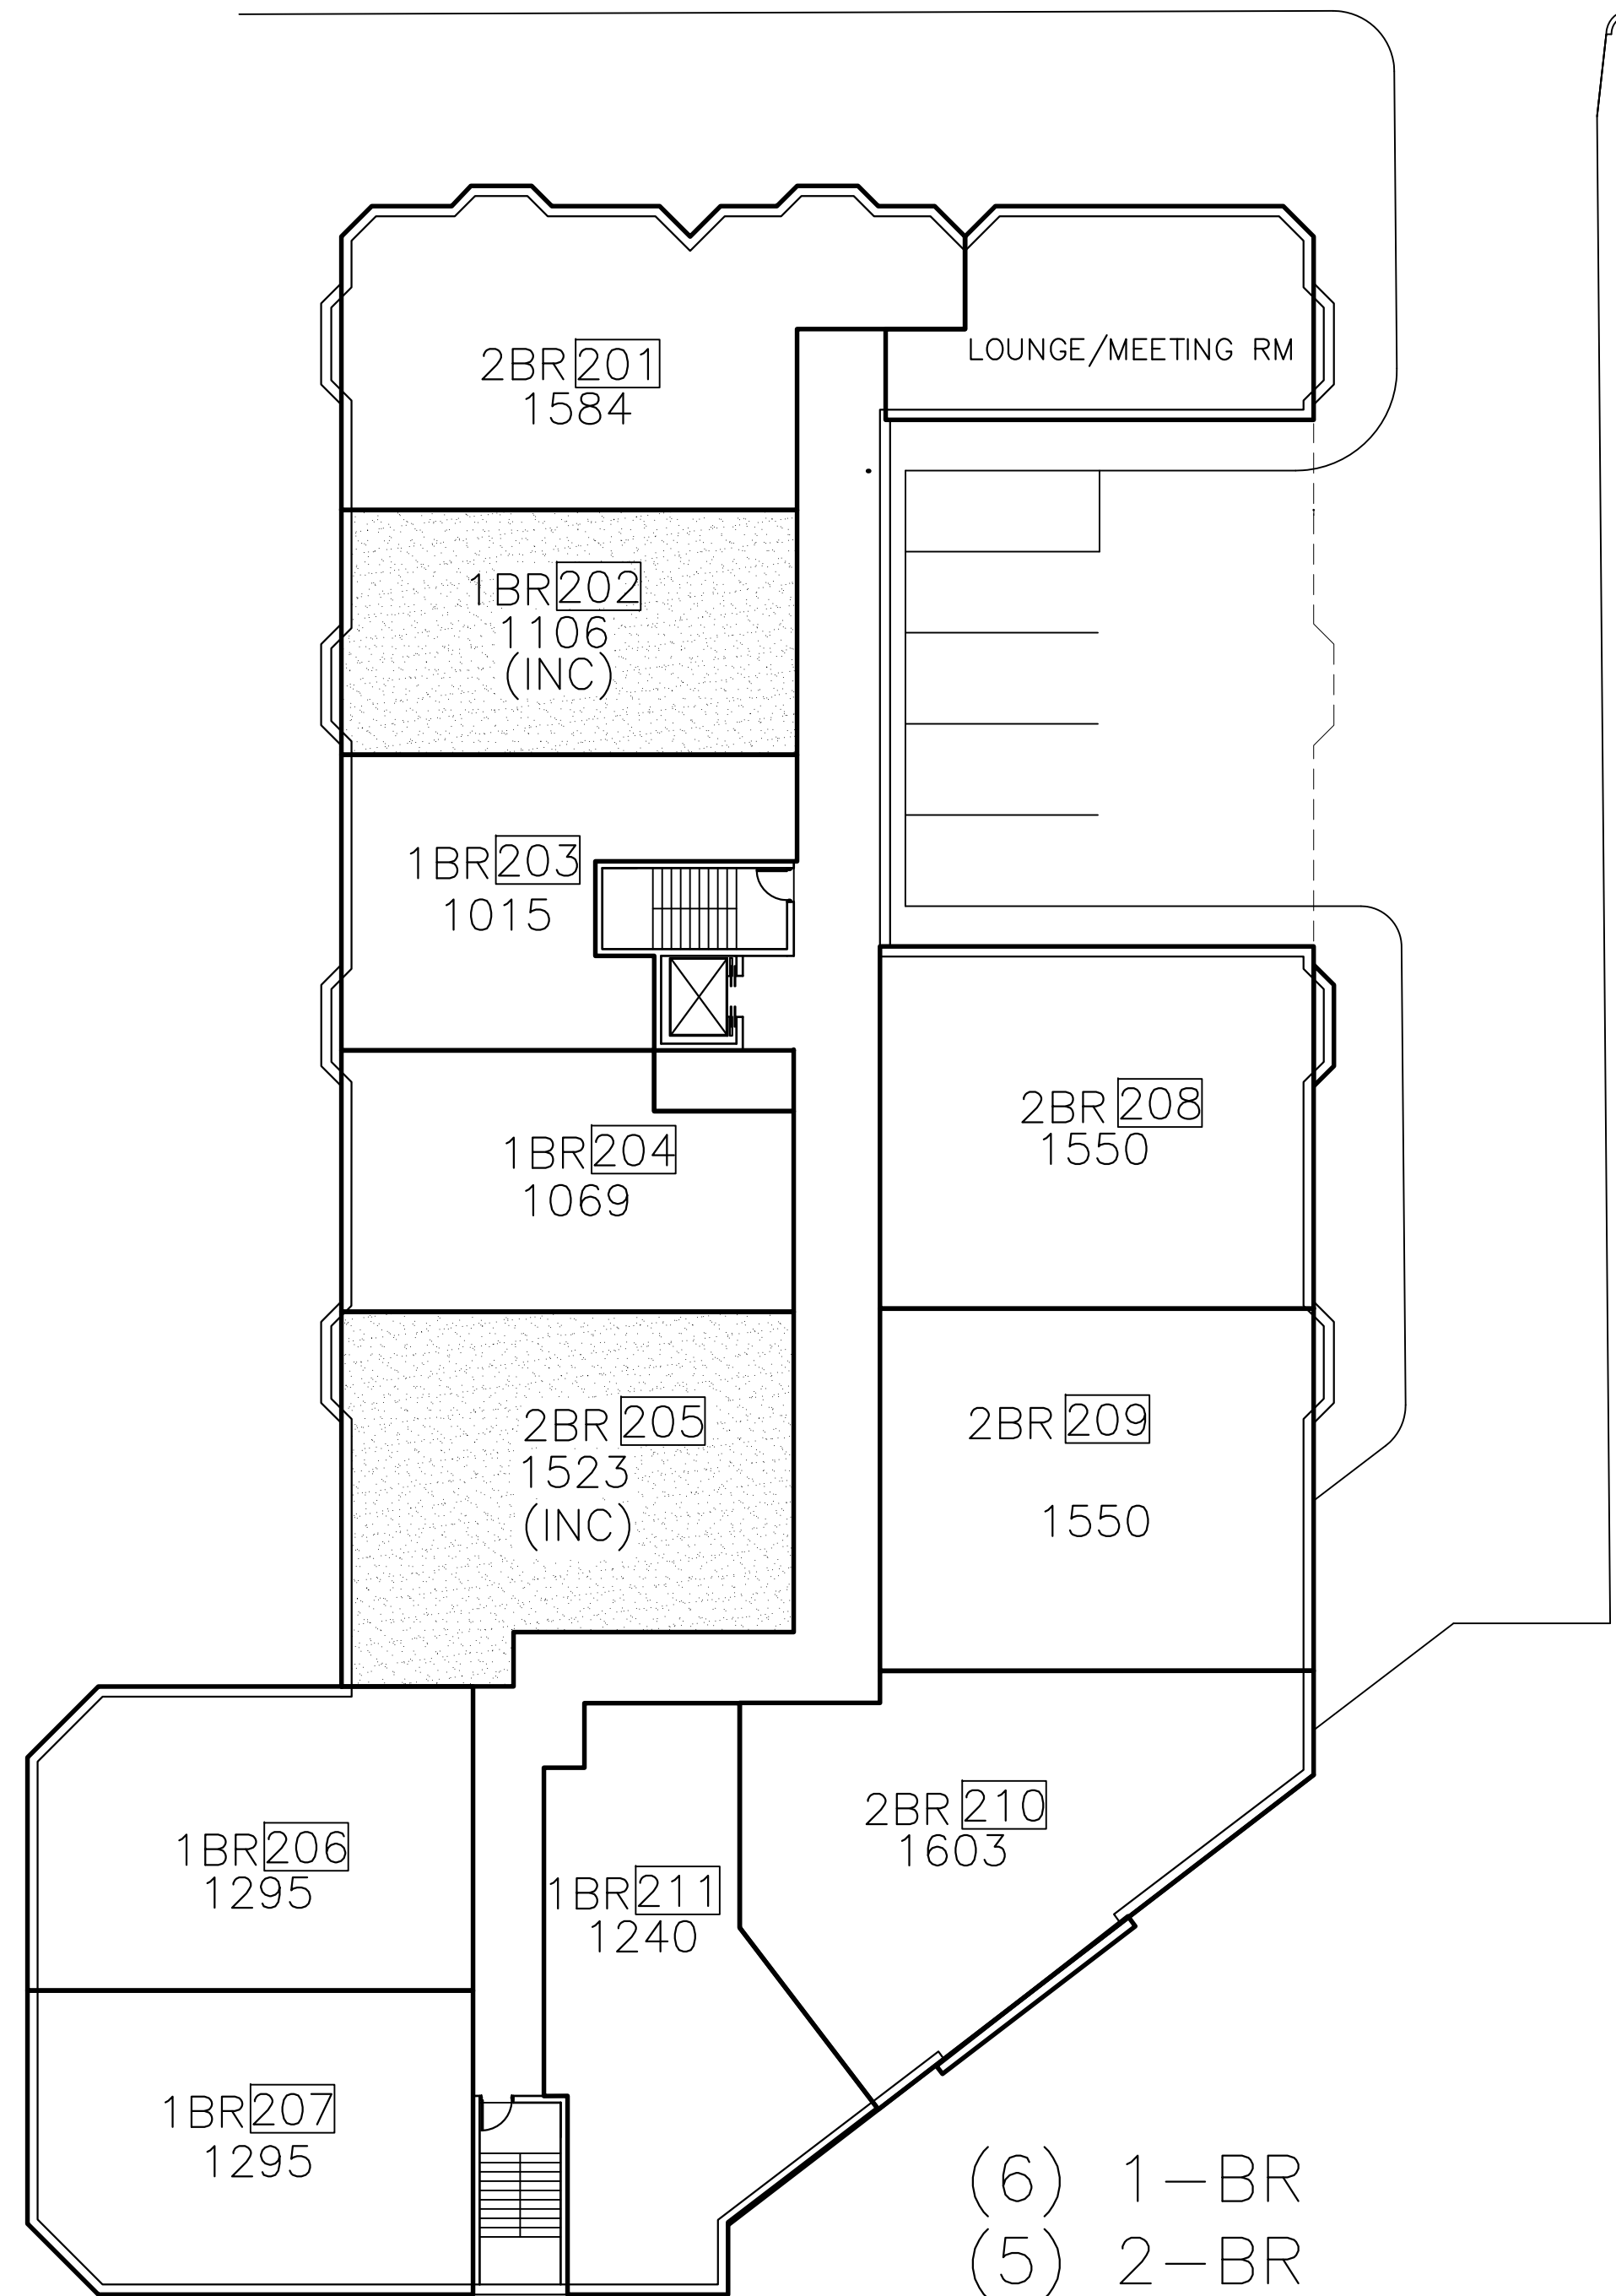


SECOND FLOOR 17,918 SF

1/16" = 1'-0"

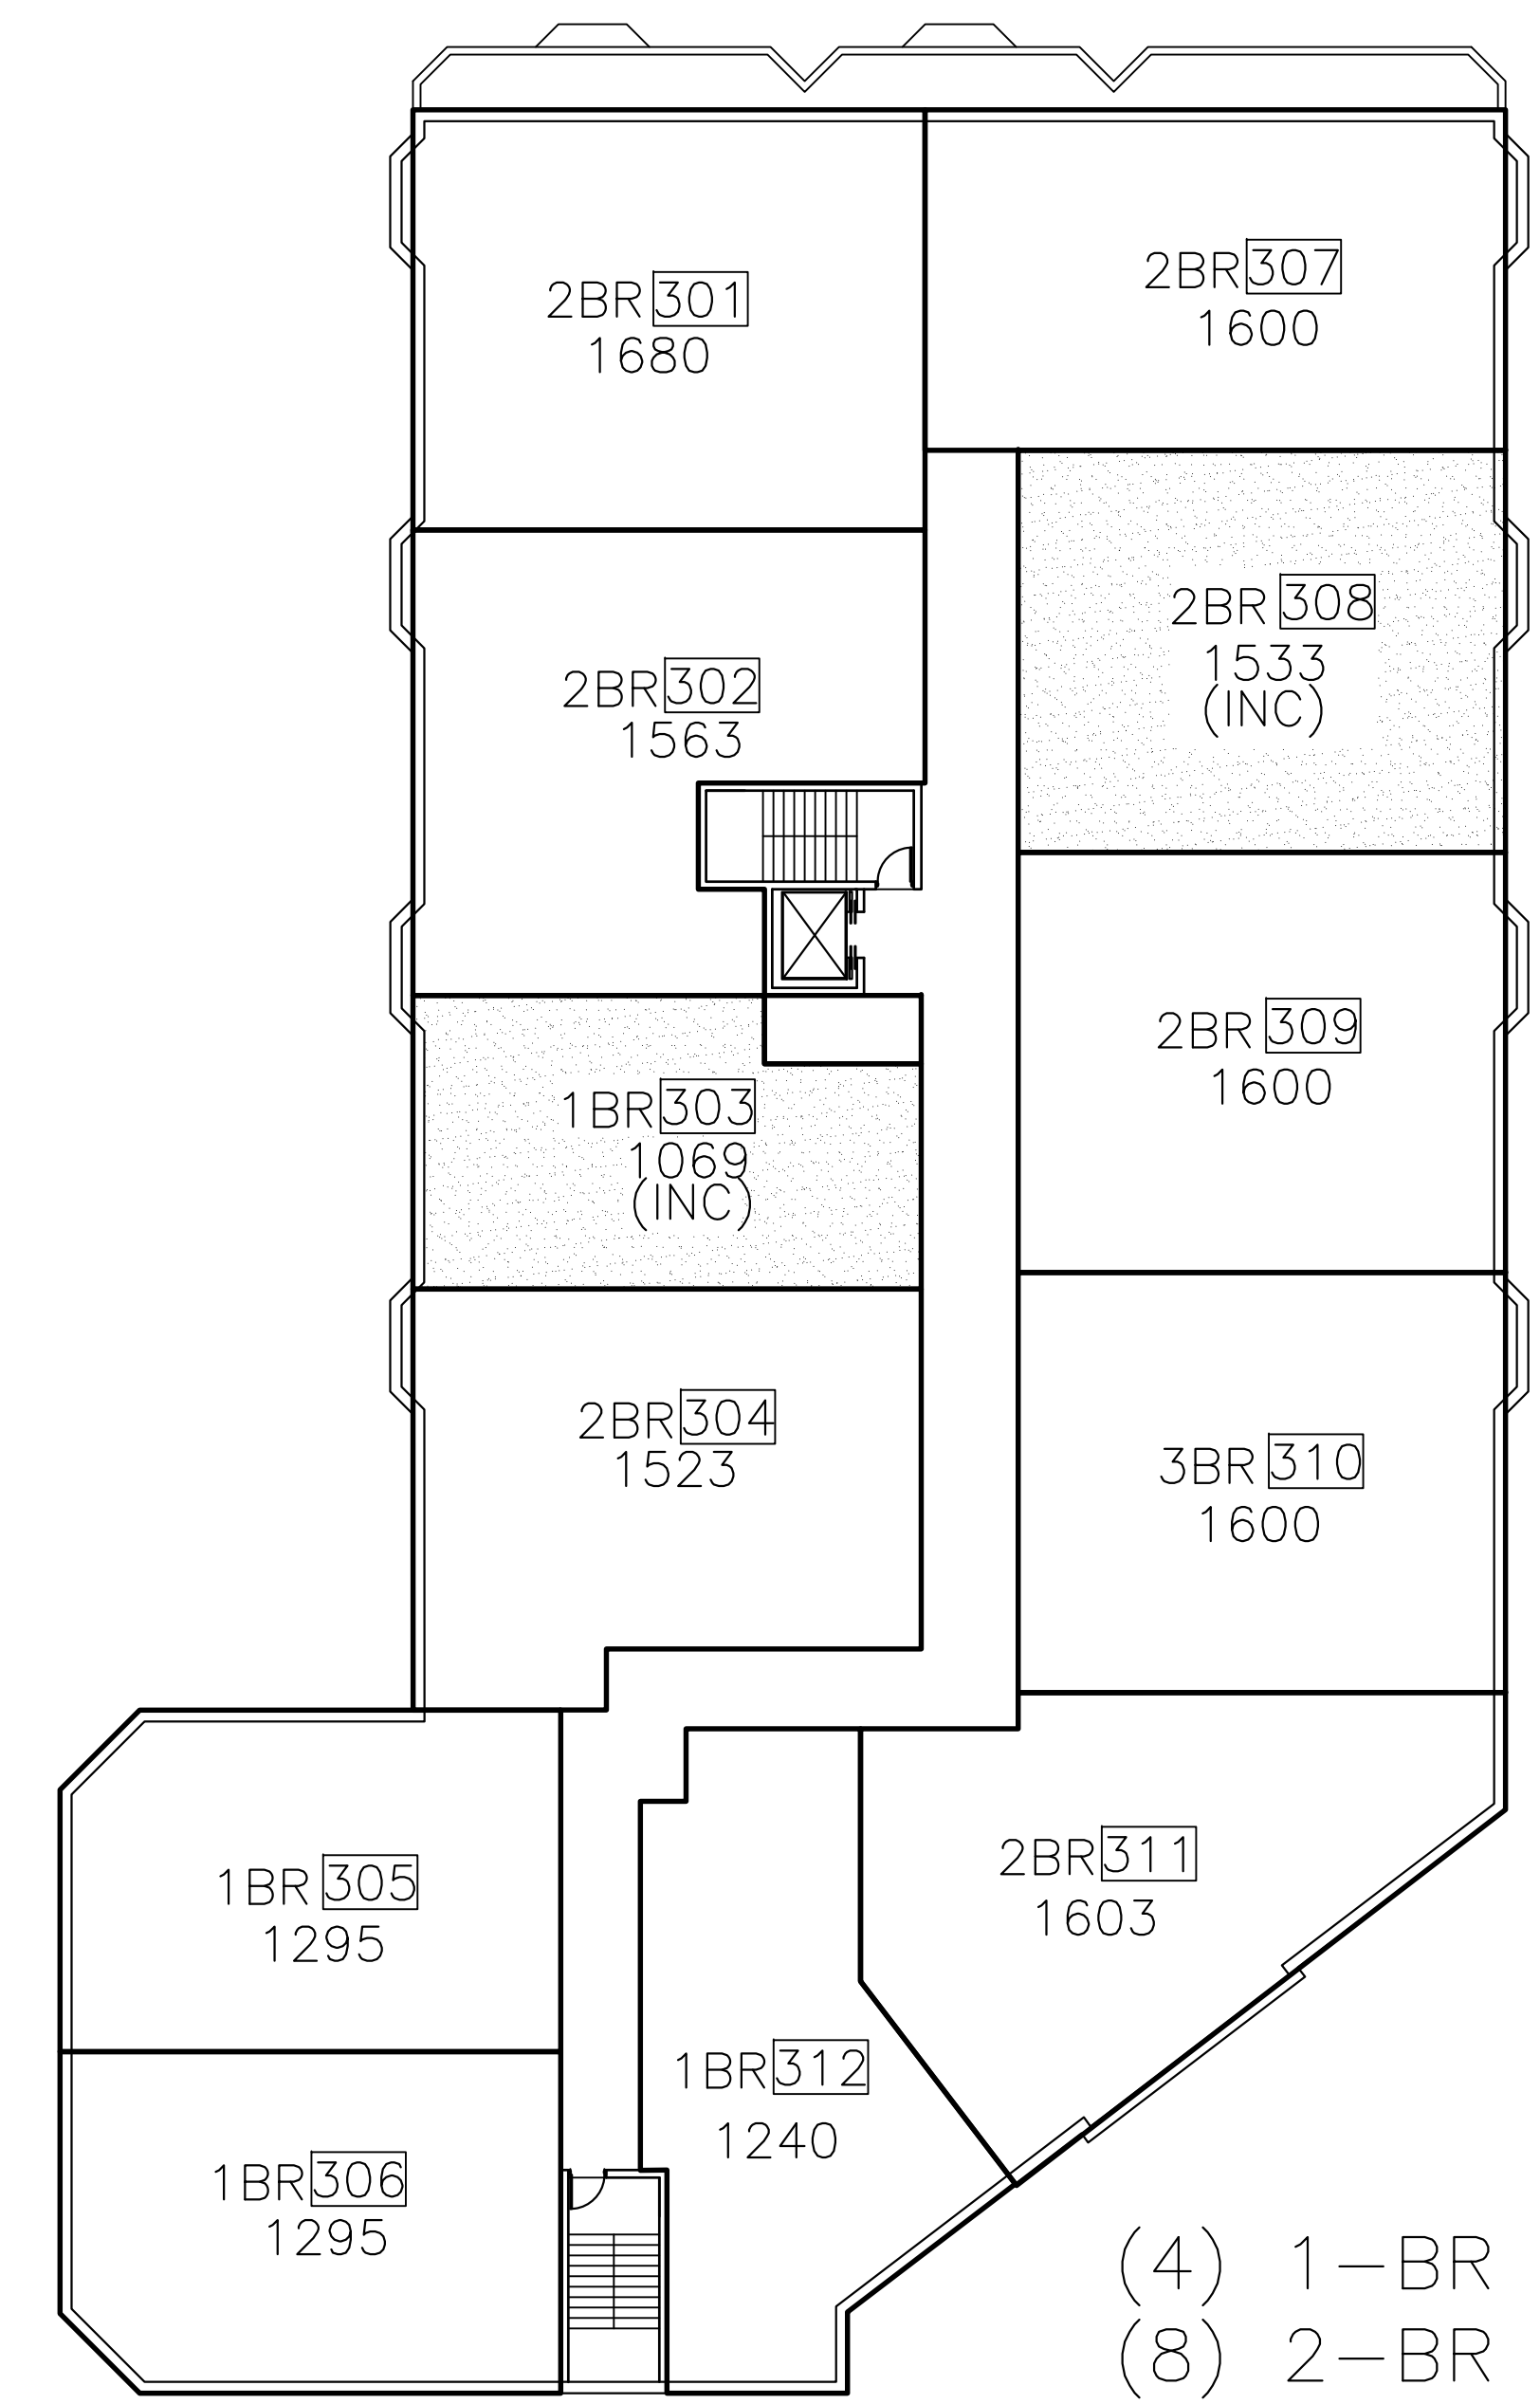

THIRD FLOOR 19,568 SF

1/16" = 1'-0"

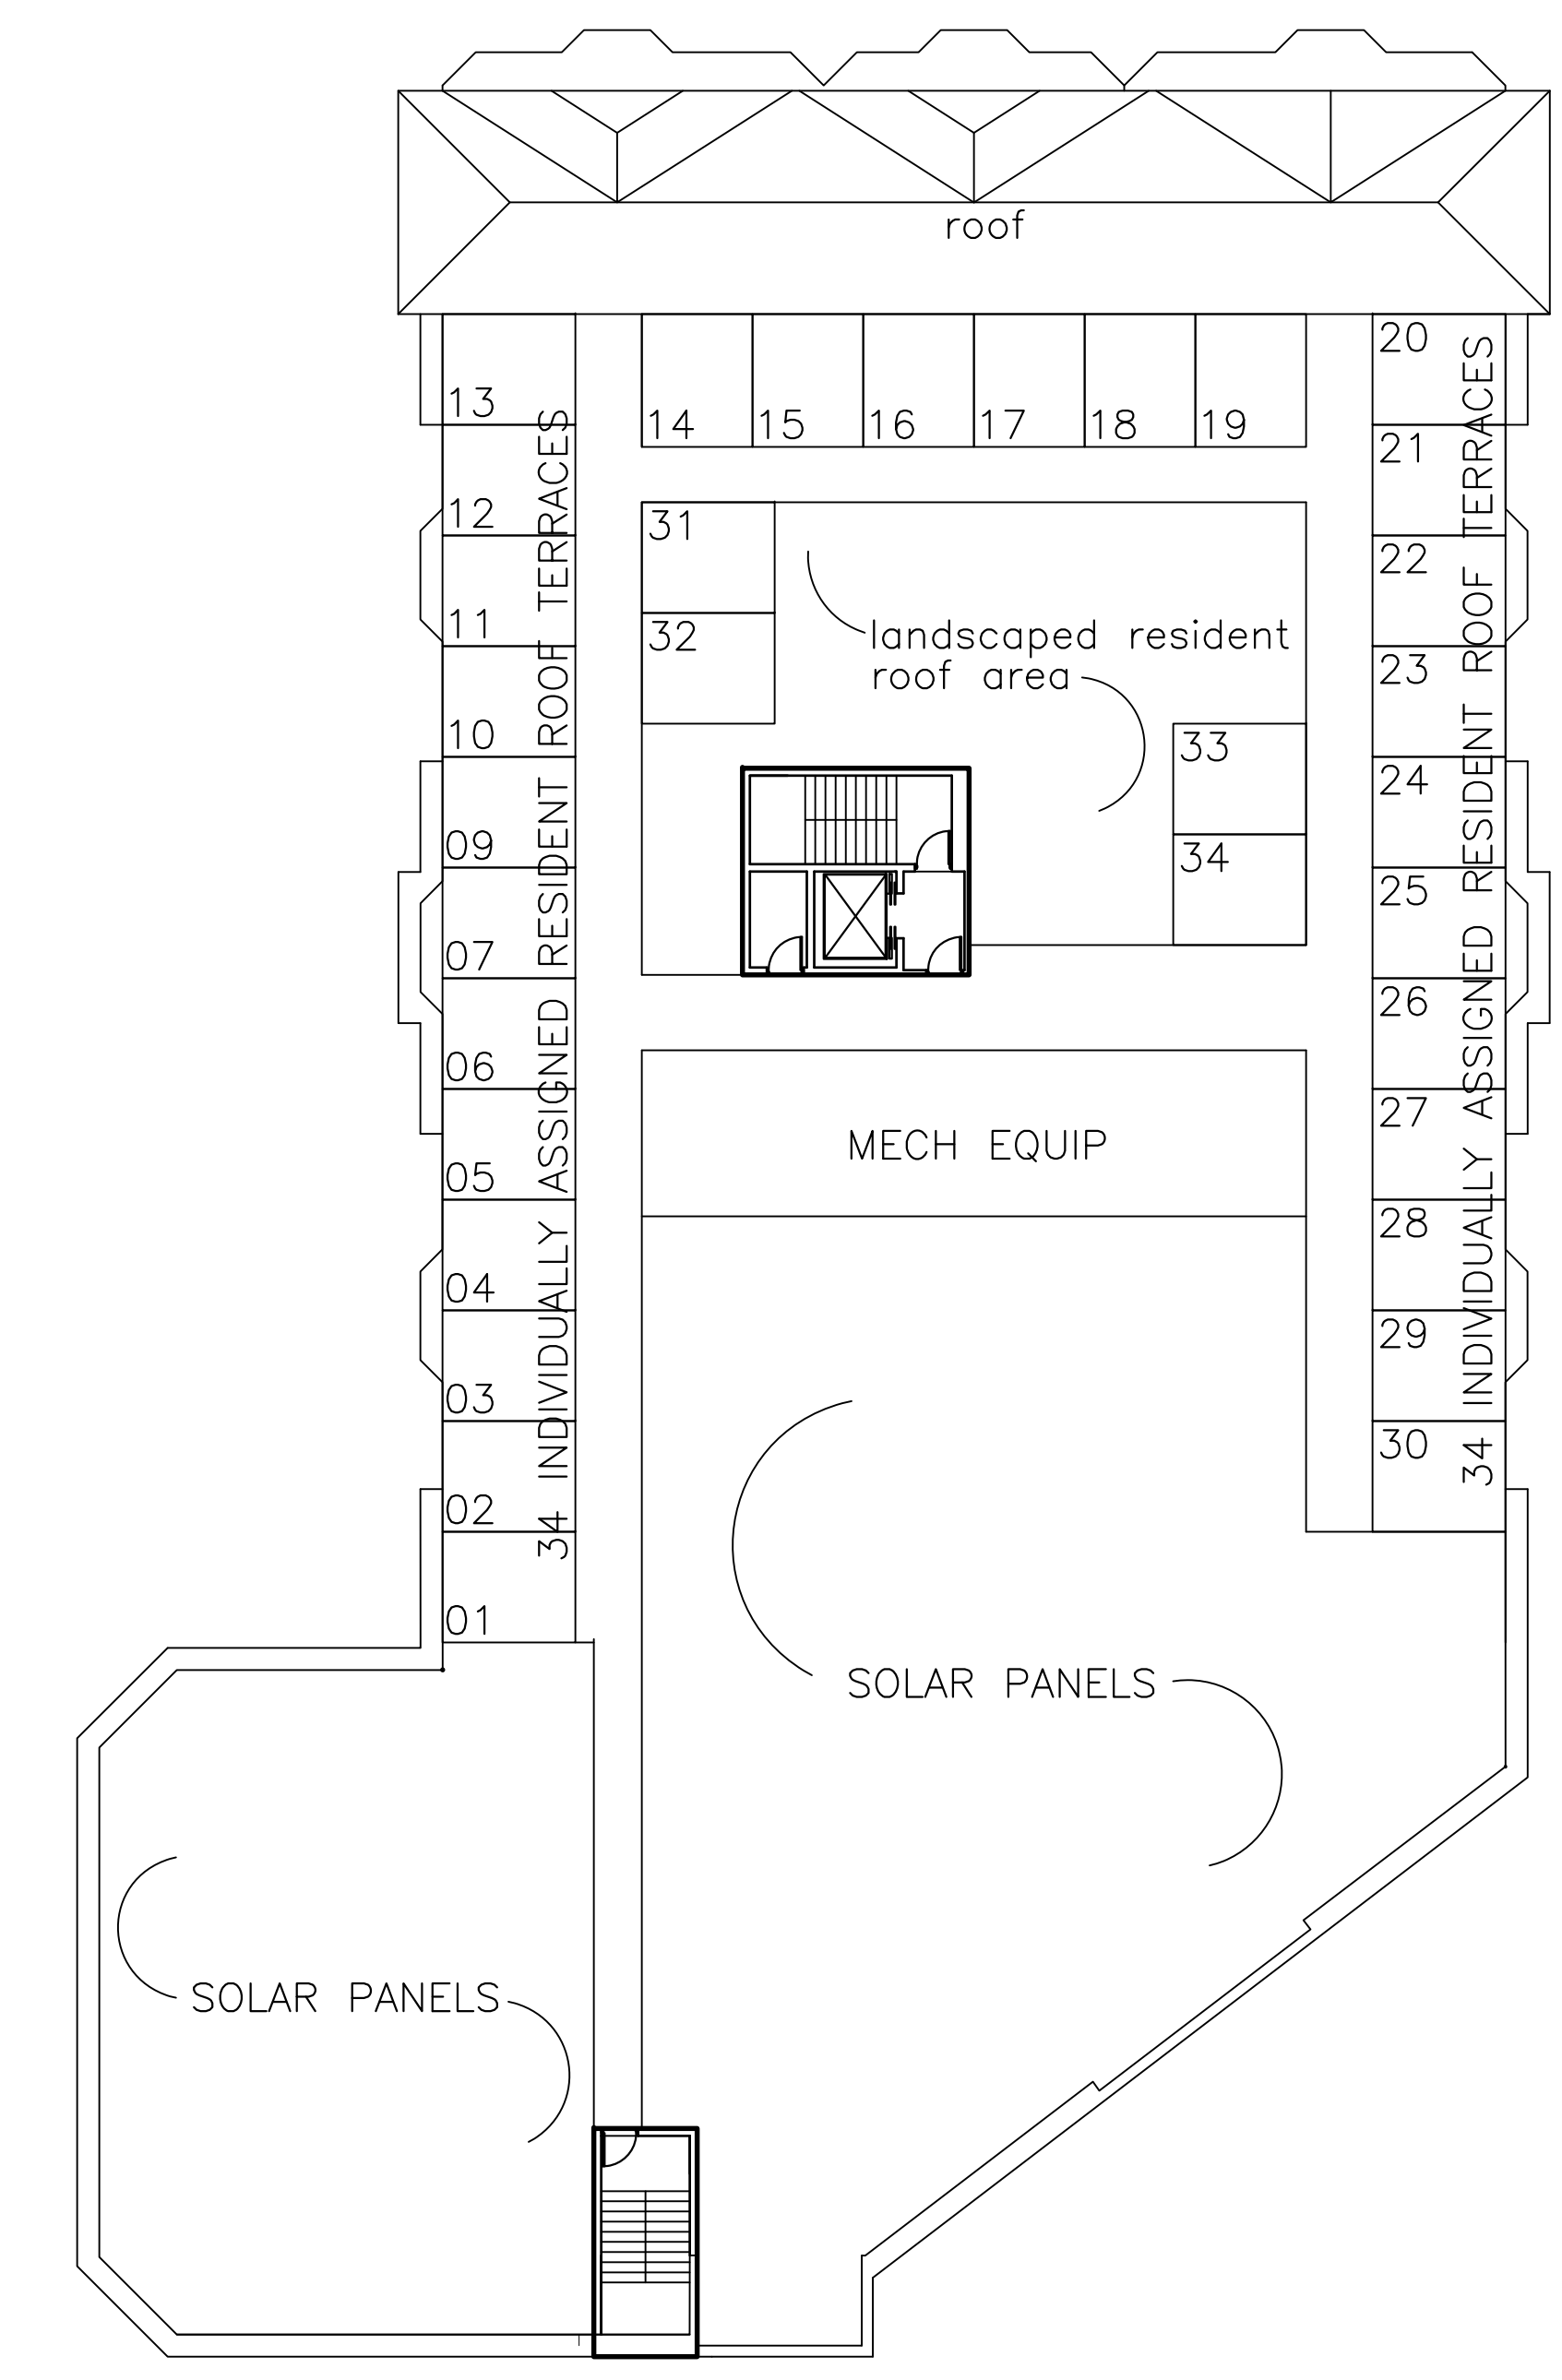

ROOF PLAN 575 SF

1/16" = 1'-0"

EFNArchitects LLC retains the ownership of these documents. They are licensed for use only in accordance with the terms and conditions of the Owner/Architect Agreement. EFNArchitects LLC retains all rights not expressly granted.

THE BEACON  
 1114 BEACON STREET  
 NEWTON, MA

NO	REVISIONS
02/20/20	REV INC UNITS
04/27/20	REDESIGN
05/20/20	REDESIGN
10/23/20	REDESIGN
10/30/20	REDESIGN
11/02/20	REDESIGN
11/06/20	CLARIFICATION
11/30/20	CLARIFICATION
02/12/21	CLARIFICATION

**EFNArchitects**

43 Broad Street B204 Hudson, MA 01749  
 781-455-9980 www.EFNArchitects.com

TITLE  
**PRELIMINARY FLOOR PLANS**

DRWN BY	EFNA
CHKD BY	EFNA
DATE:	02/12/21
SCALE:	AS NOTED
PROJECT NO:	0000



EAST ELEVATION

3/32" = 1'-0"




WEST ELEVATION

3/32" = 1'-0"



NORTH ELEVATION - BEACON STREET

3/32" = 1'-0"

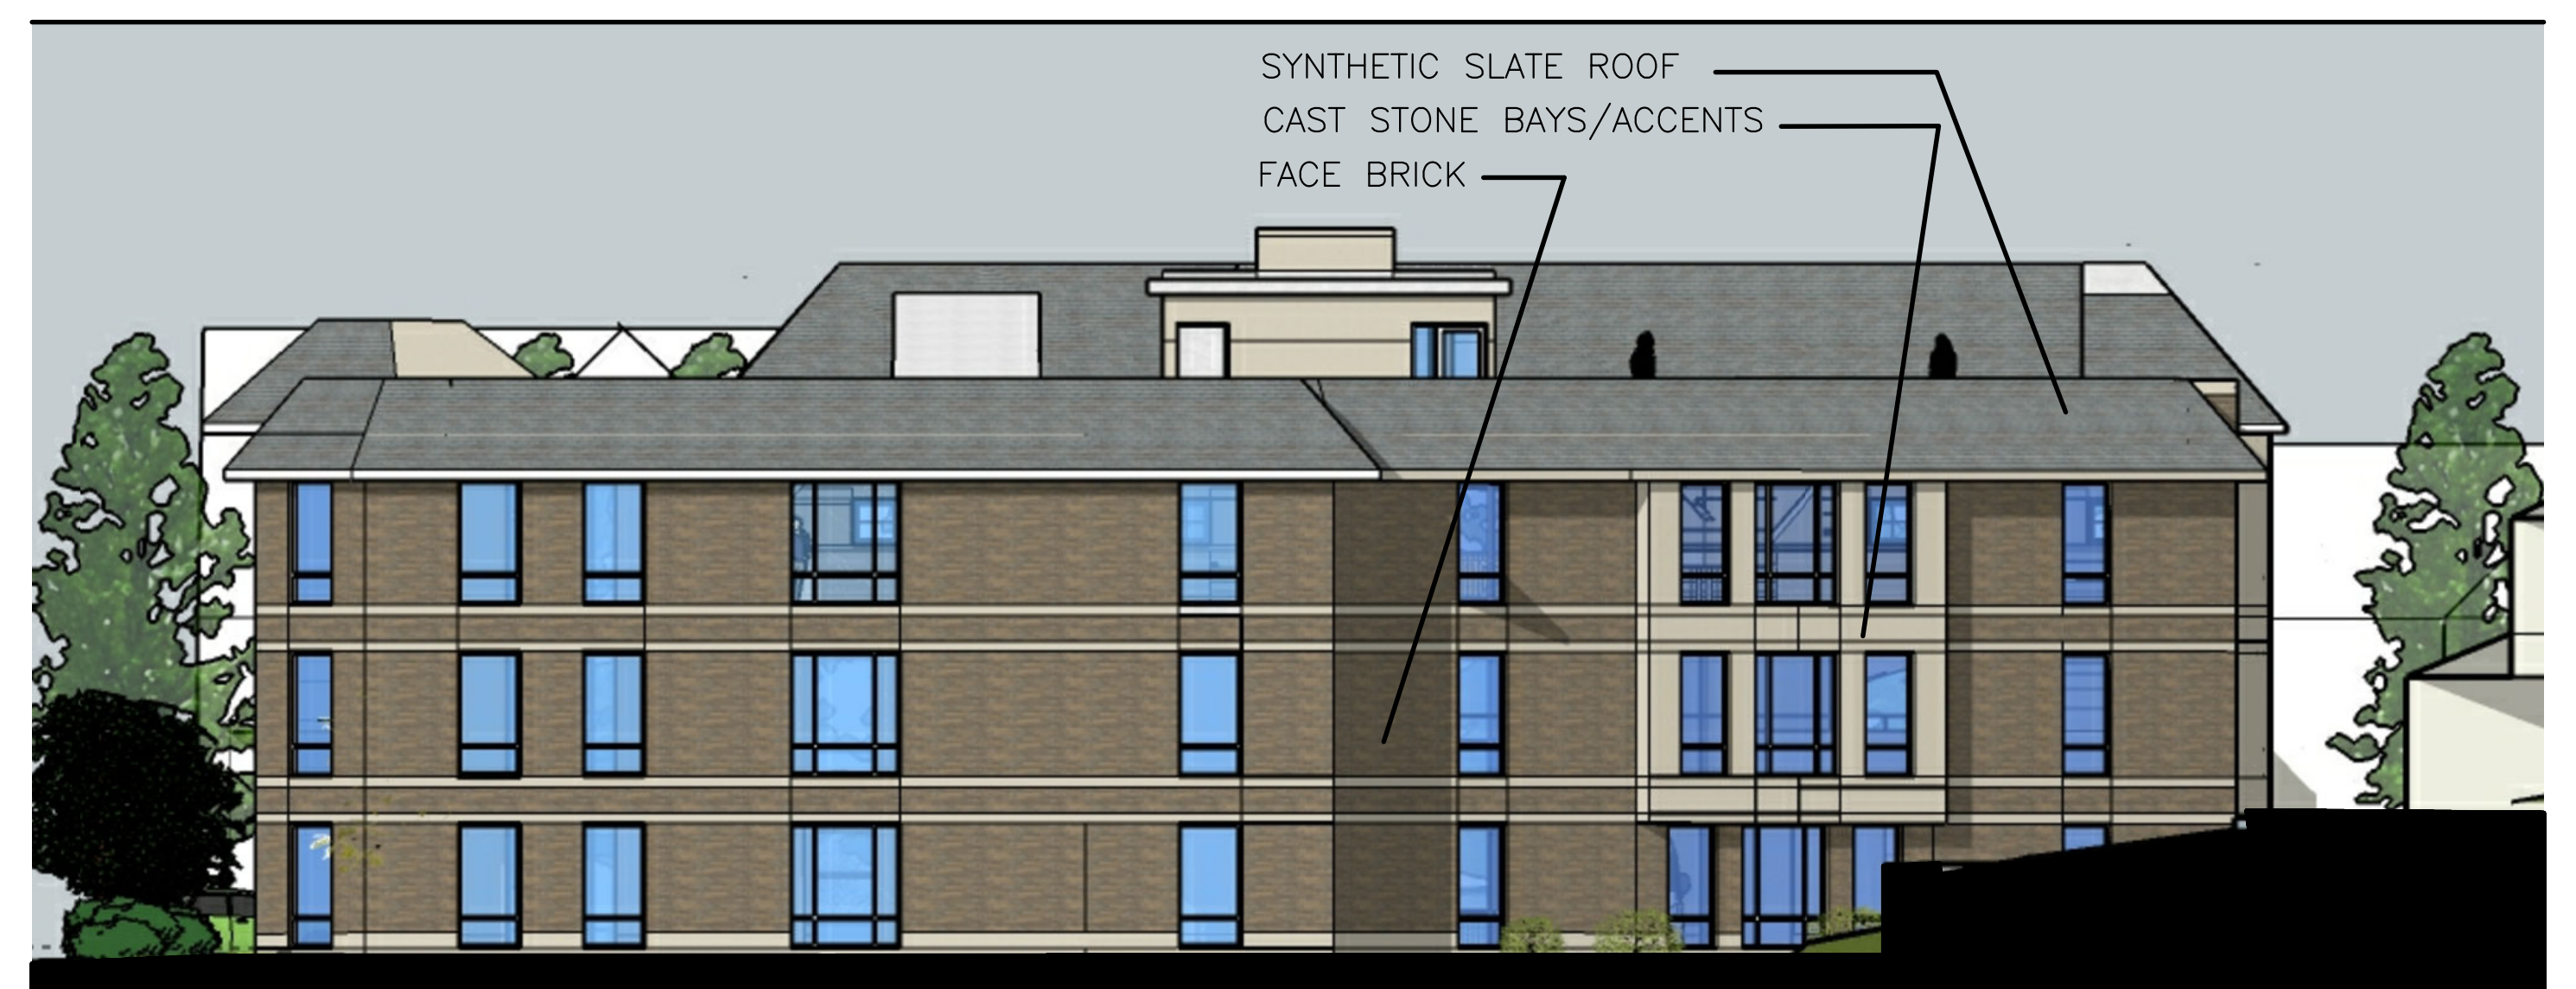

SOUTH ELEVATION

3/32" = 1'-0"

EFNArchitects LLC retains the ownership of these documents. They are licensed for use only in accordance with the terms and conditions of the Owner/Architect Agreement. EFNArchitects LLC retains all rights not expressly granted.

THE BEACON  
1114 BEACON STREET  
NEWTON, MA

NO.	REVISIONS
02/20/20	REV INC UNITS
04/27/20	REDESIGN
05/20/20	REDESIGN
10/23/20	REDESIGN
10/30/20	REDESIGN
11/02/20	REDESIGN
11/06/20	CLARIFICATION
02/12/21	CLARIFICATION

**EFNA**rchitects

43 Broad Street B204 Hudson, MA 01749  
781-458-9980 www.EFNArchitects.com

TITLE

BUILDING ELEVATIONS

DRWN BY	EFNA
CHKD BY	EFNA
DATE	02/12/21
SCALE	AS NOTED
PROJECT NO.	0000



STREET VIEW – BEACON STREET (NW)



STREET VIEW – BEACON STREET (NE)

EFNArchitects LLC retains the ownership of these documents. They are licensed for use only in accordance with the terms and conditions of the Owner/Architect Agreement. EFNArchitects LLC retains all rights not expressly granted.

**THE BEACON**  
**1114 BEACON STREET**  
**NEWTON, MA**

NO.	REVISIONS
02/20/20	REV INC UNITS
04/27/20	REDESIGN
05/20/20	REDESIGN
10/23/20	REDESIGN
10/30/20	REDESIGN
11/02/20	REDESIGN
11/06/20	CLARIFICATION
02/12/21	CLARIFICATION

**EFNA**architects

43 Broad Street B204 Hudson, MA 01749  
 781-455-9980 www.EFNArchitects.com

TITLE

**RENDERINGS**

DRWN BY	EFNA
CHKD BY	EFNA
DATE	02/12/21
SCALE	AS NOTED
PROJECT NO.	0000