


PRELIMINARY



TOTAL GROSS BUILDING AREA: 4,992SF

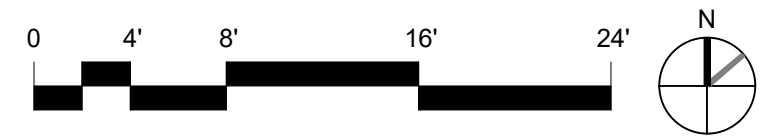


PHARMACANN

FIRST FLOOR PLAN

PharmaCann - Newton, MA
 131 Rumford Avenue.
 Auburndale, MA
 07/15/2021

INTERFORM
 ARCHITECTURE + DESIGN


AP1-1

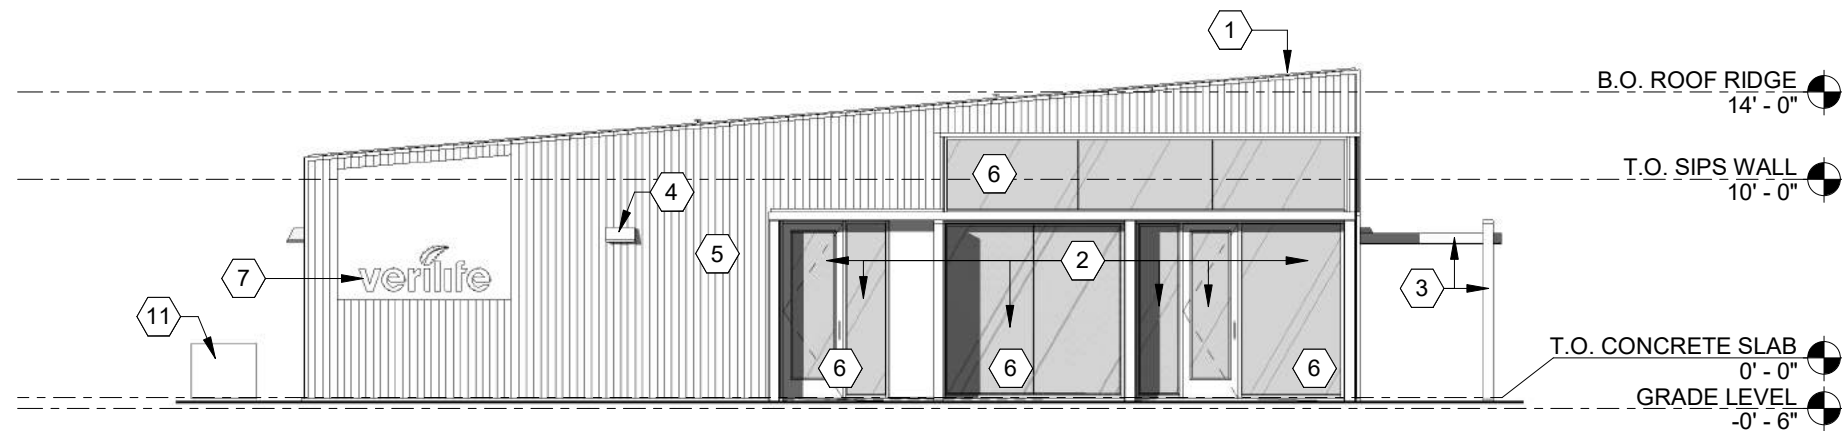

EXTERIOR ELEVATION KEYNOTES	
NO.	NOTE
1	EPDM ROOF MEMBRANE
2	STOREFRONT GLASS AT THIS LOCATION TO BE PROTECTED WITH POLYCARBONATE SECURITY GLAZING.
3	TUBE STEEL FRAMED VERTICAL SCREEN/HORIZONTAL CANOPY. ALL EDGES WELDED AND GRINDED SMOOTH. PAINTED BLACK
4	WALL PACK LIGHT FIXTURES, TYPICAL
5	METAL BOX RIB SIDING. BLACK FINISH
6	ALUMINUM STOREFRONT SYSTEM WITH INSULATED TEMPERED LOW-E GLASS WITH THERMAL BREAKS, TYPICAL
7	COMPANY SIGNAGE - RAISED STEEL LETTERS STANDOFFS, BACKLIGHT. SIGNAGE PER LOCAL SIGN ORDINANCE APPROVALS.
8	INSULATED OVERHEAD SECTIONAL DOOR W/ PERIMETER THRESHOLDS
9	CONCEALED RAIN GUTTER - PROVIDE DOWNSPOUT AT BASE OF WALL. COVERED DOWNSPOUT BASIS OF DESIGN: J.R. SMITH MODEL 1775 BLACK FINISH
10	OVERHEAD CANOPY AT SERVICE/DELIVERY ENTRANCE
11	MECHANICAL / ELECTRICAL UNIT ON CONCRETE PAD

1 EXTERIOR ELEVATION - SOUTH
1/8" = 1'-0"

PRELIMINARY

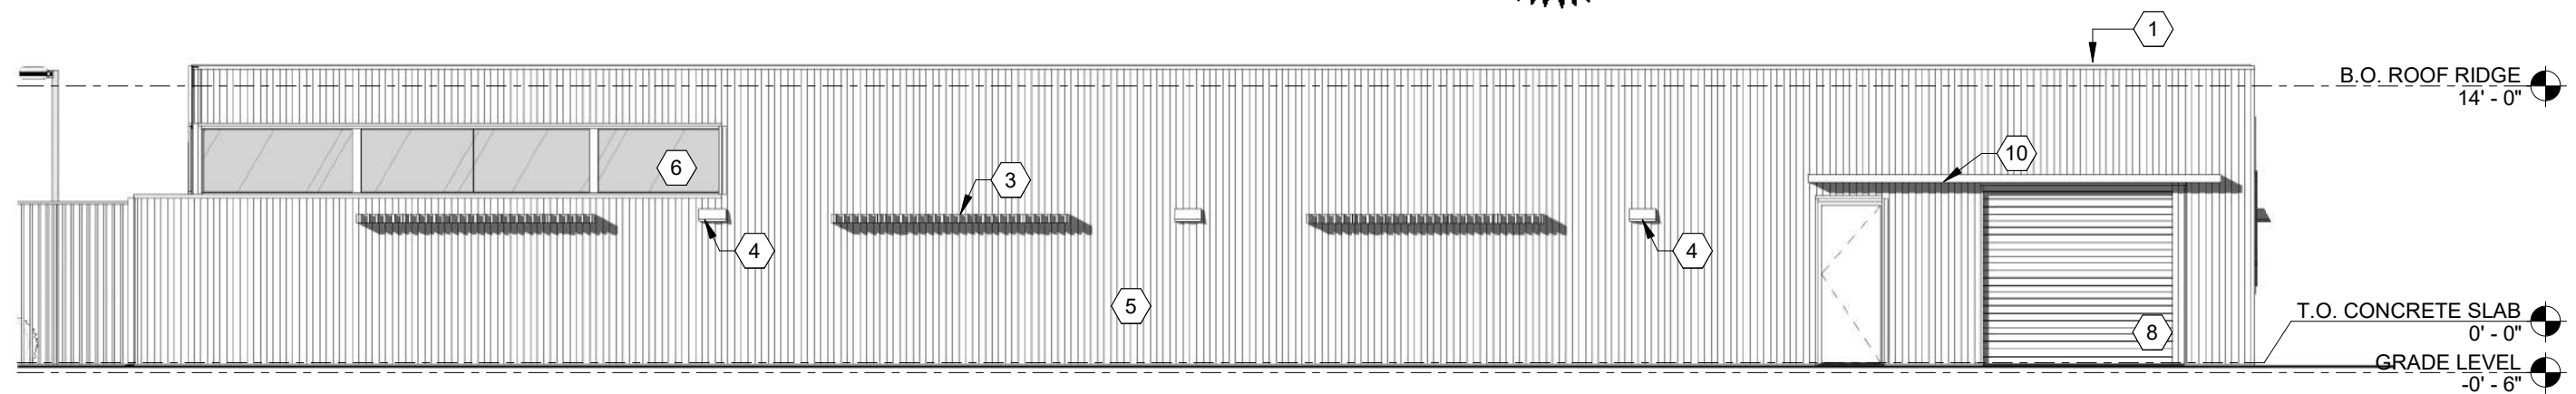

2 EXTERIOR ELEVATION - EAST
1/8" = 1'-0"



PHARMACANN


EXTERIOR ELEVATIONS

PharmaCann - Newton, MA
131 Rumford Avenue.
Auburndale, MA
07/02/2021

INTERFORM
ARCHITECTURE + DESIGN

AP2-1

© 2020 INTERFORM ARCHITECTURE + DESIGN

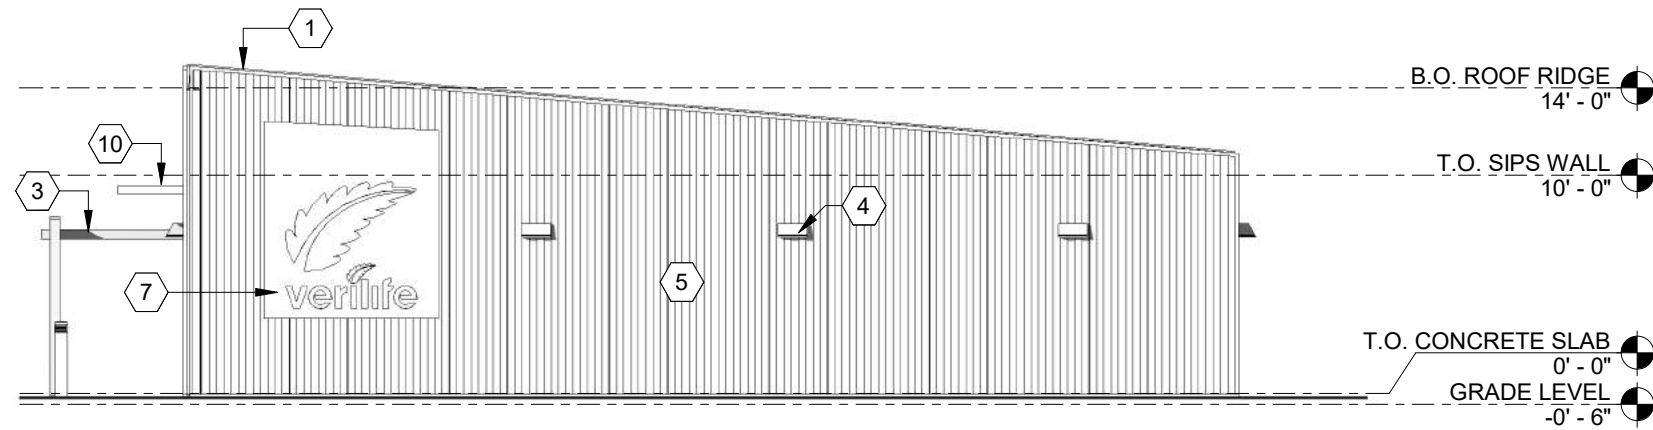


1 EXTERIOR ELEVATION - NORTH
1/8" = 1'-0"

PRELIMINARY



EXTERIOR ELEVATION KEYNOTES	
NO.	NOTE
1	EPDM ROOF MEMBRANE
2	STOREFRONT GLASS AT THIS LOCATION TO BE PROTECTED WITH POLYCARBONATE SECURITY GLAZING.
3	TUBE STEEL FRAMED VERTICAL SCREEN/HORIZONTAL CANOPY. ALL EDGES WELDED AND GRINDED SMOOTH. PAINTED BLACK
4	WALL PACK LIGHT FIXTURES, TYPICAL
5	METAL BOX RIB SIDING. BLACK FINISH
6	ALUMINUM STOREFRONT SYSTEM WITH INSULATED TEMPERED LOW-E GLASS WITH THERMAL BREAKS, TYPICAL
7	COMPANY SIGNAGE - RAISED STEEL LETTERS STANDOFFS, BACKLIGHT. SIGNAGE PER LOCAL SIGN ORDINANCE APPROVALS.
8	INSULATED OVERHEAD SECTIONAL DOOR W/ PERIMETER THRESHOLDS
9	CONCEALED RAIN GUTTER - PROVIDE DOWNSPOUT AT BASE OF WALL. COVERED DOWNSPOUT BASIS OF DESIGN: J.R. SMITH MODEL 1775 BLACK FINISH
10	OVERHEAD CANOPY AT SERVICE/DELIVERY ENTRANCE
11	MECHANICAL / ELECTRICAL UNIT ON CONCRETE PAD

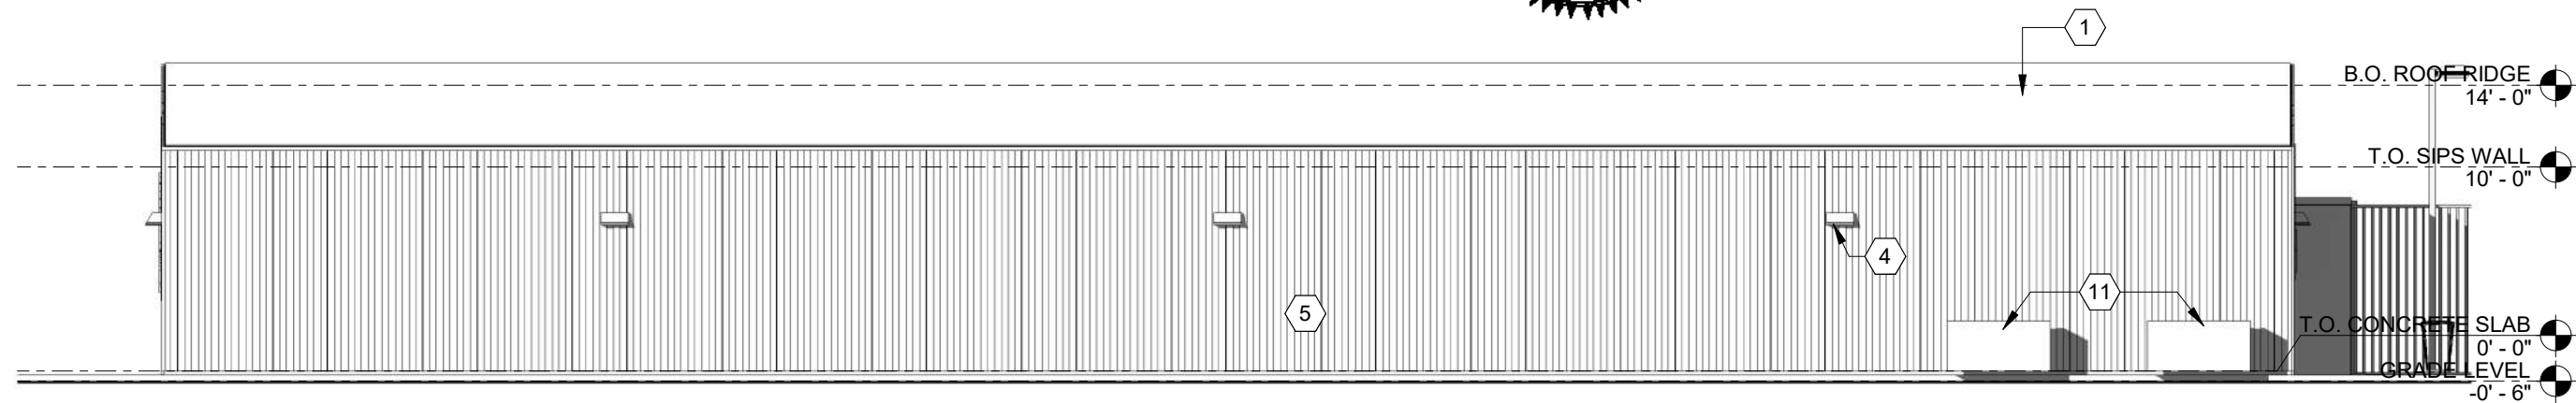

2 EXTERIOR ELEVATION - WEST
1/8" = 1'-0"



EXTERIOR ELEVATIONS

PharmaCann - Newton, MA
131 Rumford Avenue.
Auburndale, MA
05/04/2021



AP2-2

© 2020 INTERFORM ARCHITECTURE + DESIGN



EXTERIOR AERIAL SITE VIEW

PHARMACANN

PharmaCann - Newton, MA
131 Rumford Avenue.
Auburndale, MA
07/02/2021

INTERFORM
ARCHITECTURE + DESIGN

AP3-1

© 2020 INTERFORM ARCHITECTURE + DESIGN

Symbol	Label	Quantity	Manufacturer	Light Loss Factor	Lumens Per Lamp	Wattage
□	BFLS - T3M	3	First Light Technologies	0.9	4650	0
□	BFLS - T4	1	First Light Technologies	0.9	4675	0
□	BFLS - T5	1	First Light Technologies	0.9	4925	0
□	F8	5	Lithonia Lighting	0.9	2222	34.75
□	F9	10	Lithonia Lighting	0.9	6689	50

Statistics


Description	Symbol	Avg	Max	Min	Max/Min	Avg/Min
Calc Zone #3	+	5.7 fc	71.0 fc	0.2 fc	355.0:1	28.5:1
Stat Zone # 1	X	2.6 fc	30.8 fc	0.5 fc	61.6:1	5.2:1

Note

1. Mounting Height (SCL2) = 20 ft
2. Calculation zone = Ground
3. Grid Spacing = 4ft
4. Pole Spacing = As Shown
5. Profile = TM2100B0600
6. LED Color Temp = 4000K



BK. 667, PG. 138

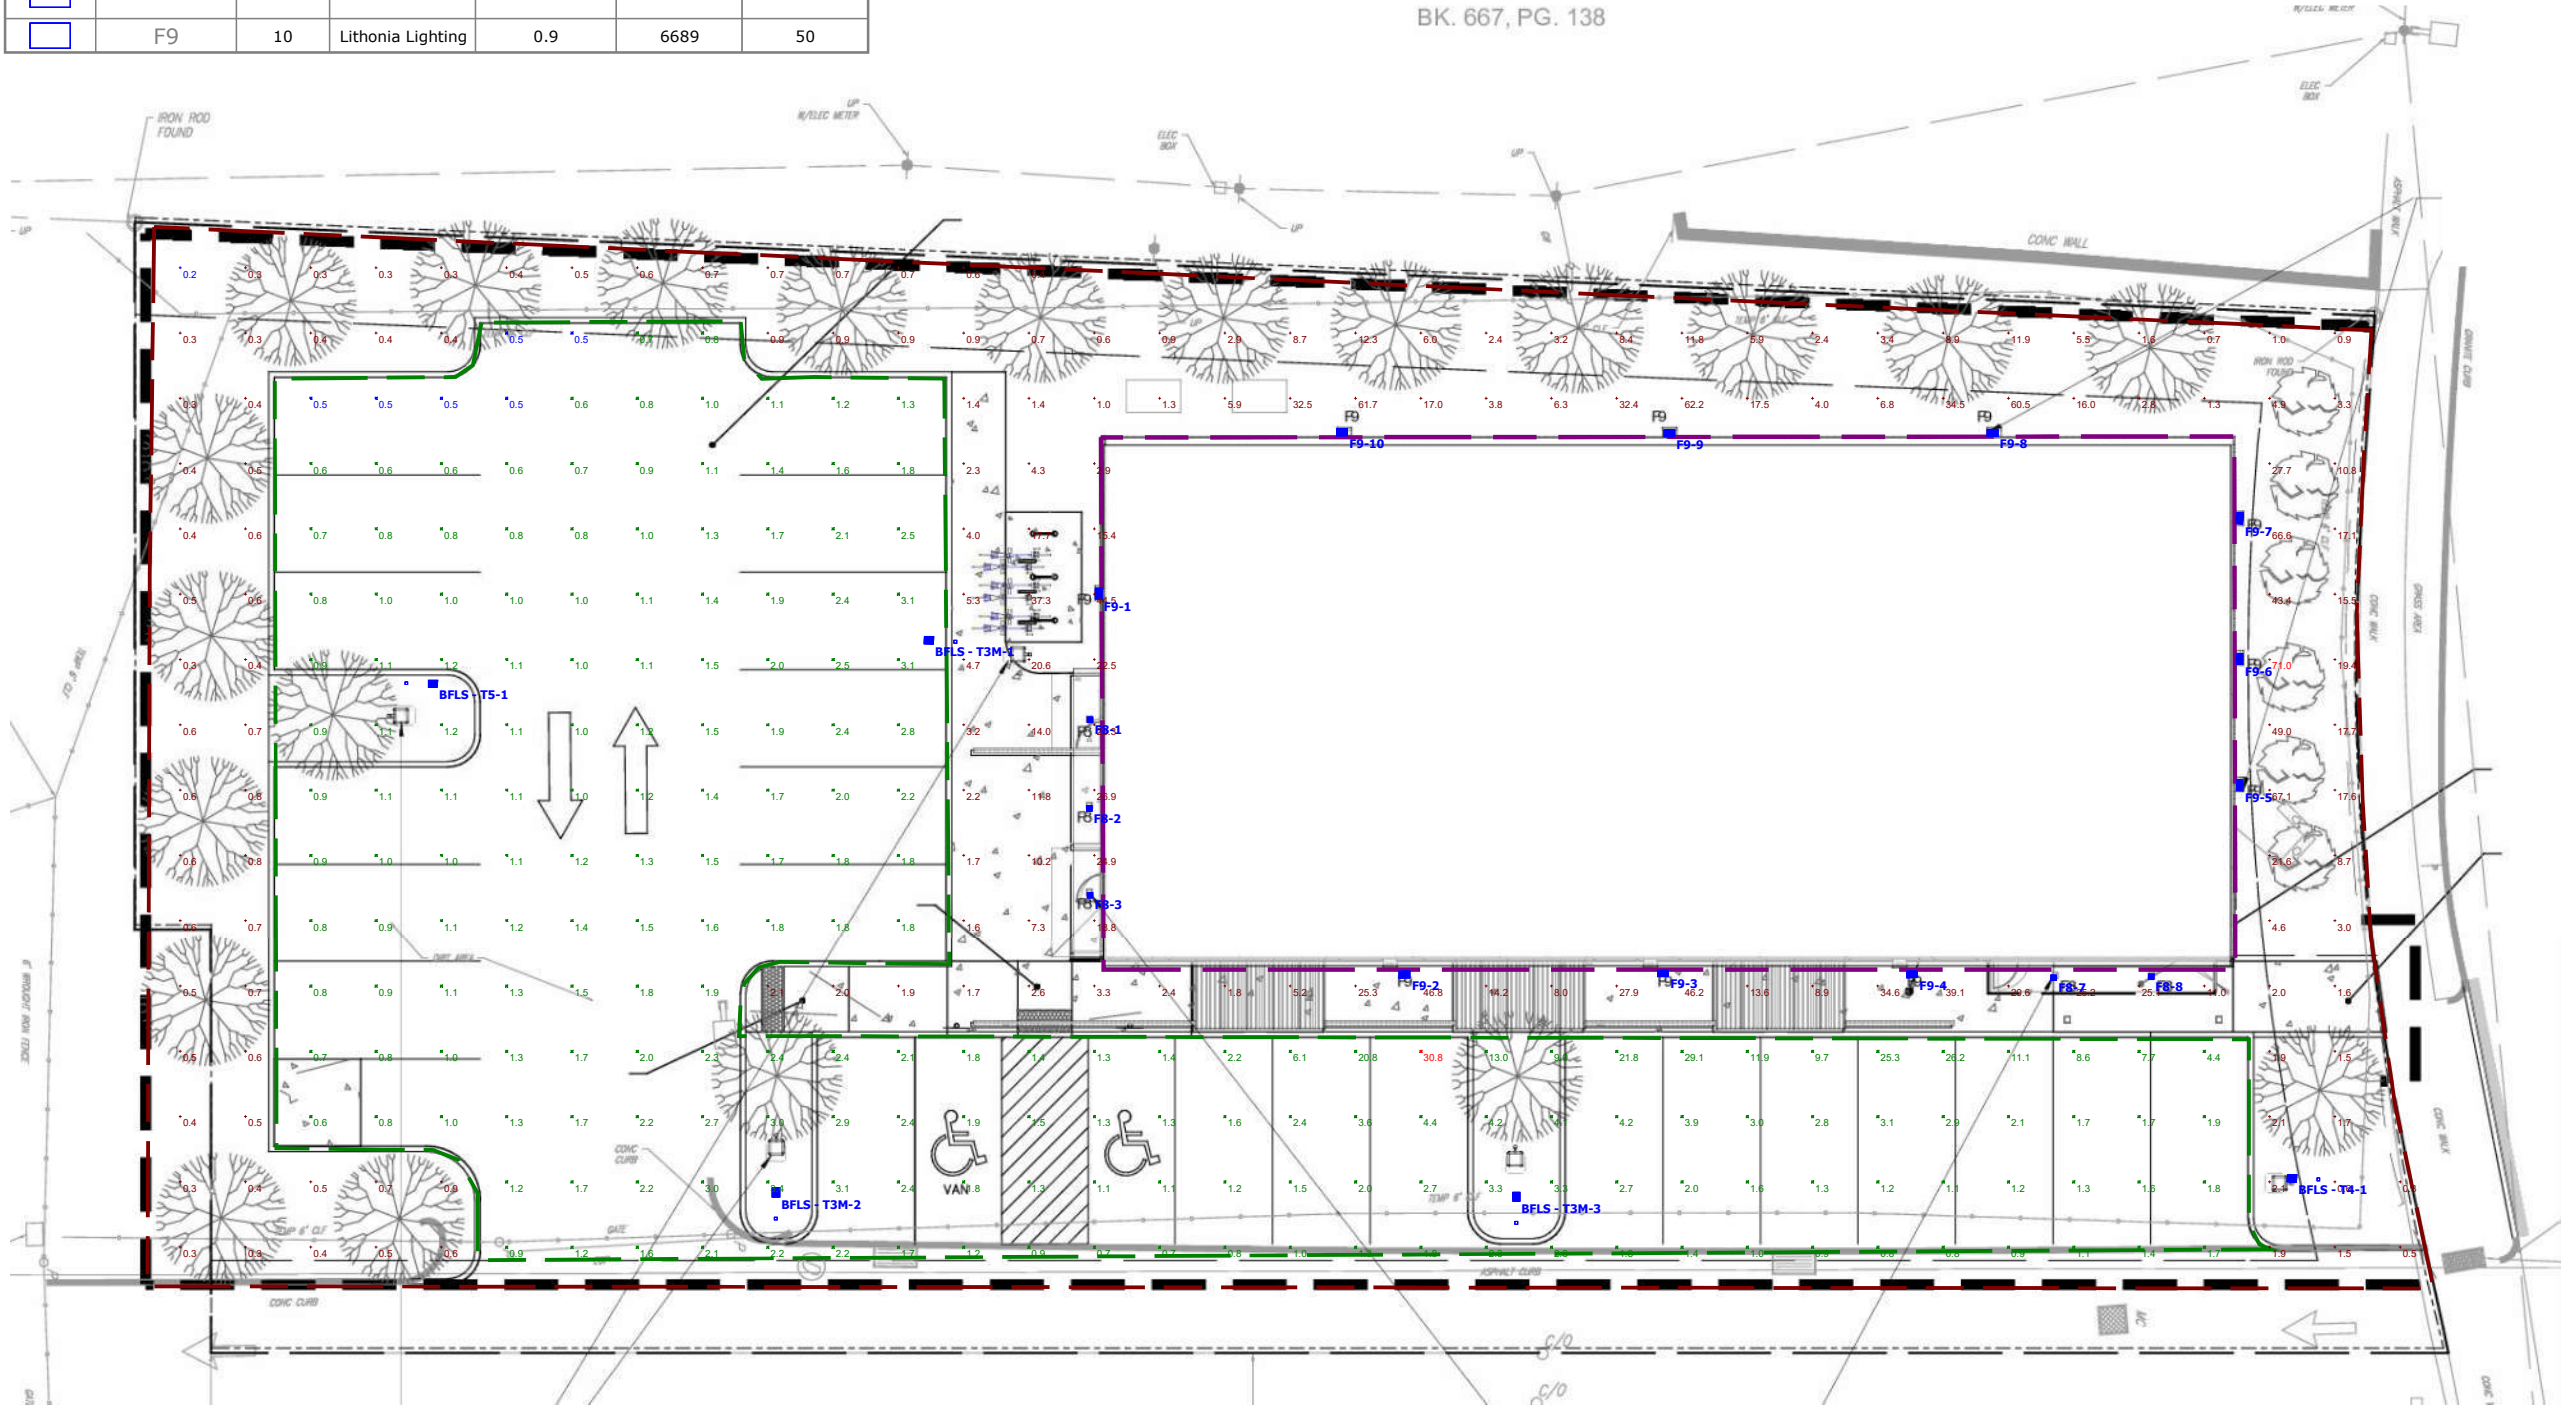

Pharmacann
BFL Series Lights
First Light Technologies Ltd.

Designer
 I Gillies
Date
 2021-04-13
Scale
 Not to Scale
Drawing No.

Approved by
 (TBD)