
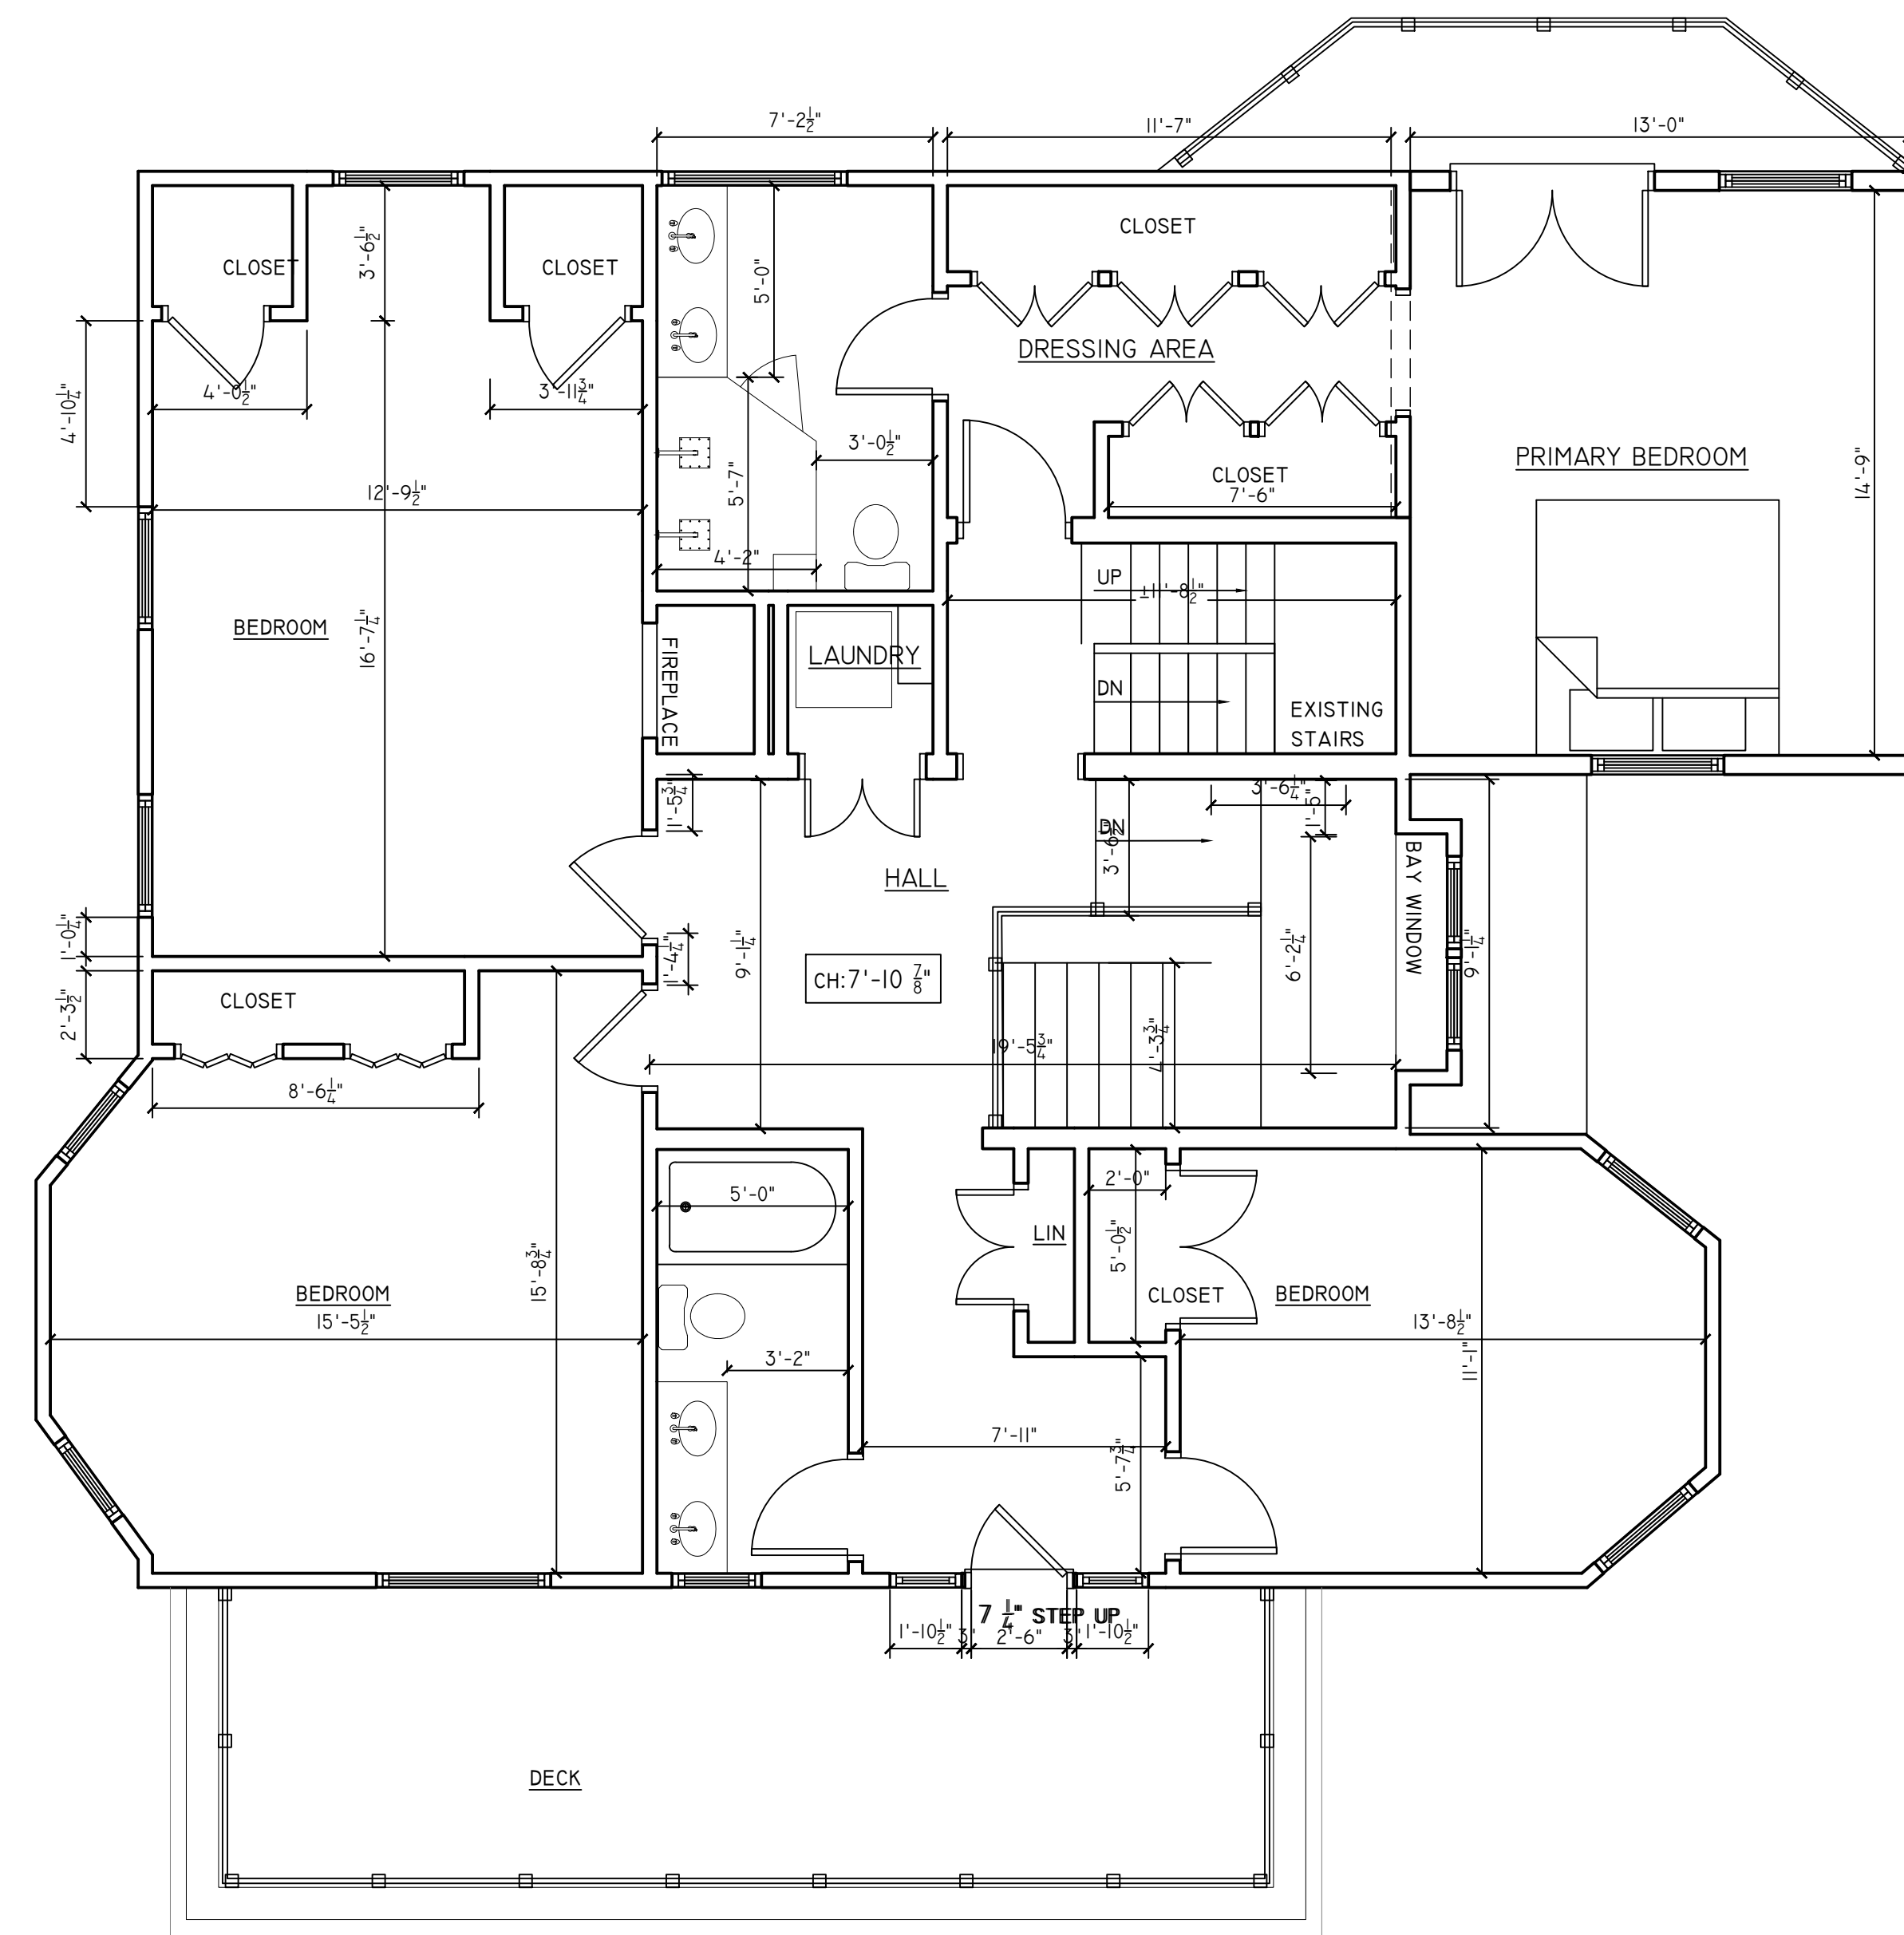


SLOCUM HALL DESIGN GROUP, INC
 600 Pleasant St.
 Watertown, MA 02472
 617-744-6399
 slocumhalldesign.com

©2021, Slocum Hall Design Group, Inc.

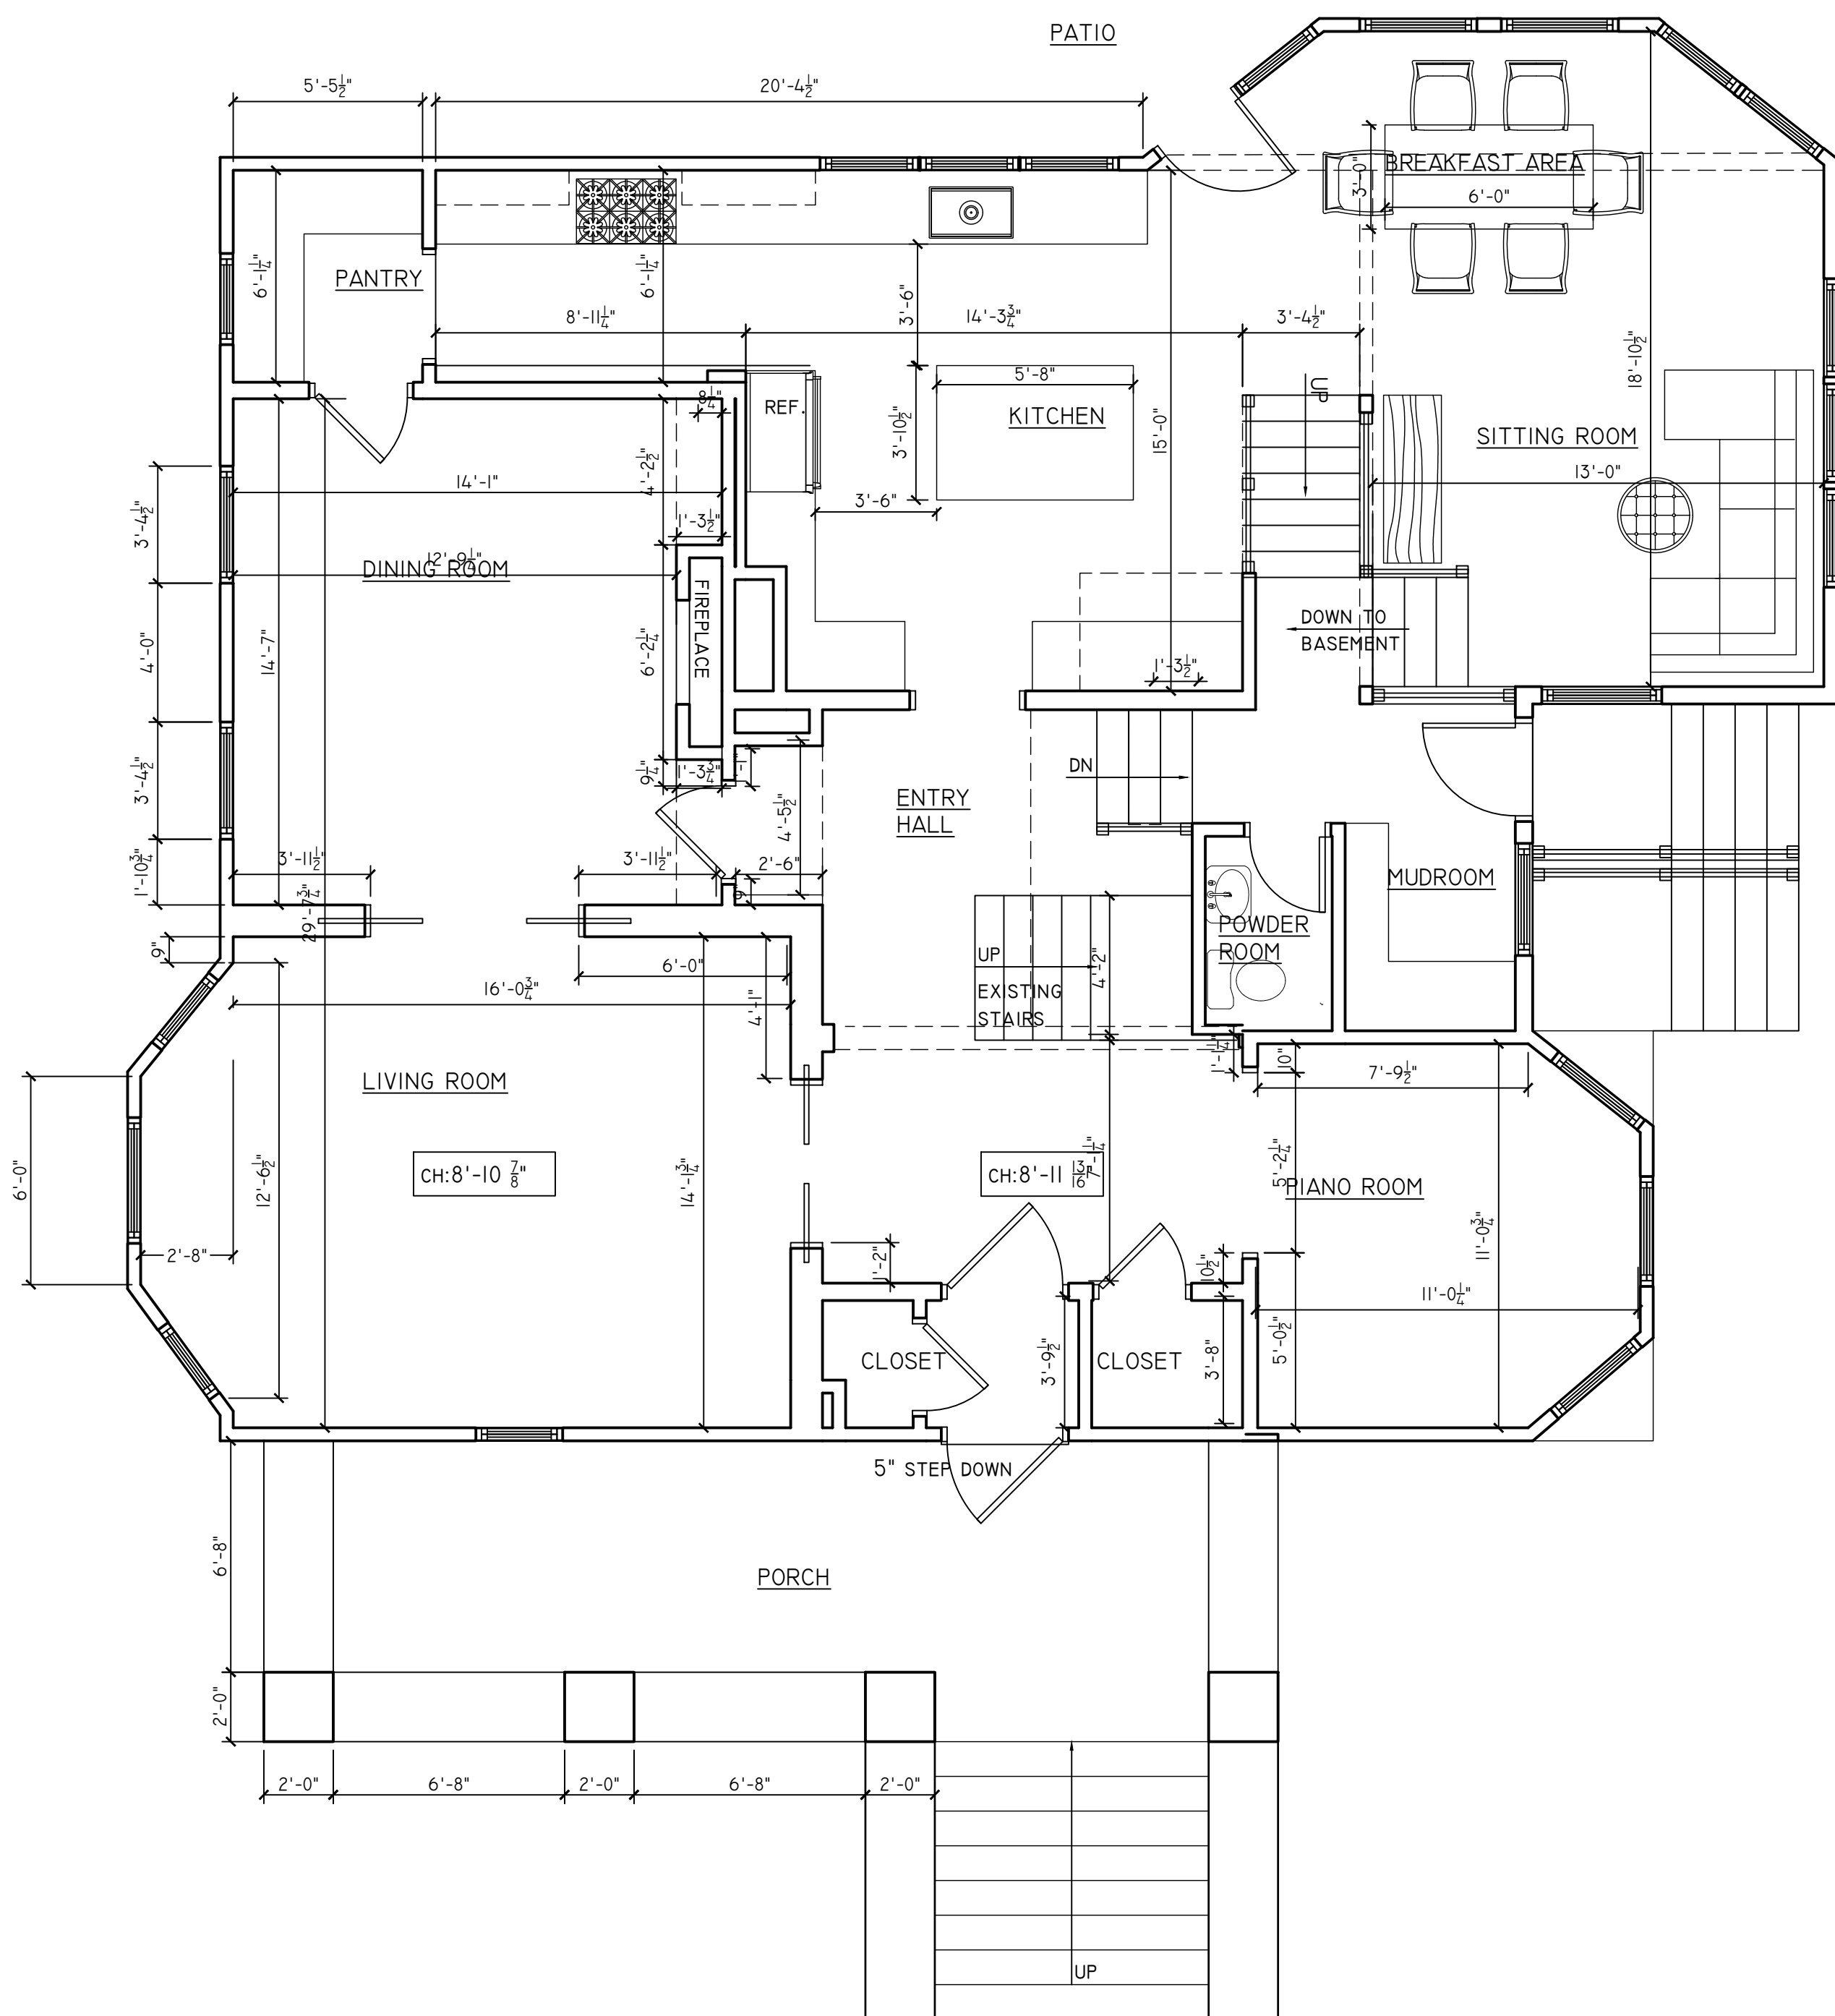


1 PROPOSED FIRST FLOOR PLAN
 1/4"=1'-0"

2 PROPOSED SECOND FLOOR PLAN
 1/4"=1'-0"

DAVID-JOLLY RESIDENCE
 107 HOBART ROAD
 NEWTON, MA 02467

PROJECT NO:
 2108
 ISSUE DATE:
 04.22.2021
 SHEET TITLE:
**PROPOSED
 FIRST FLOOR
 PLAN**
 SHEET NO:

A100

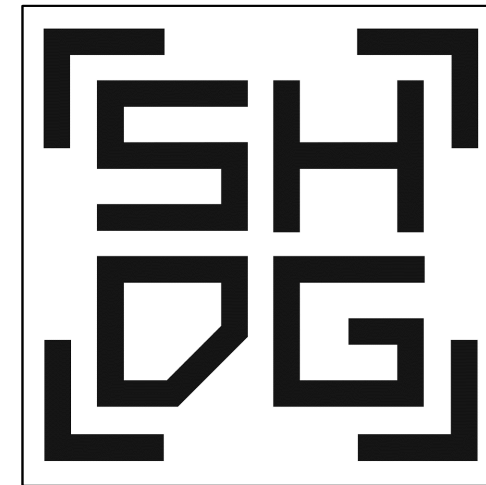

SLOCUM HALL DESIGN GROUP, INC
 600 Pleasant St.
 Watertown, MA 02472
 617-744-6399
 slocumhalldesign.com

©2021, Slocum Hall Design Group, Inc



1 EXISTING CONDITIONS - FRONT ELEVATION
 1/4"=1'-0"




2 EXISTING CONDITIONS - WEST ELEVATION
 1/4"=1'-0"

DAVID-JOLLY RESIDENCE
 107 HOBART ROAD
 NEWTON, MA 02467

PROJECT NO:
 2108
 ISSUE DATE:
 04.22.2021
 SHEET TITLE:
 PROPOSED
 EXTERIOR
 ELEVATIONS
 SHEET NO:

A200

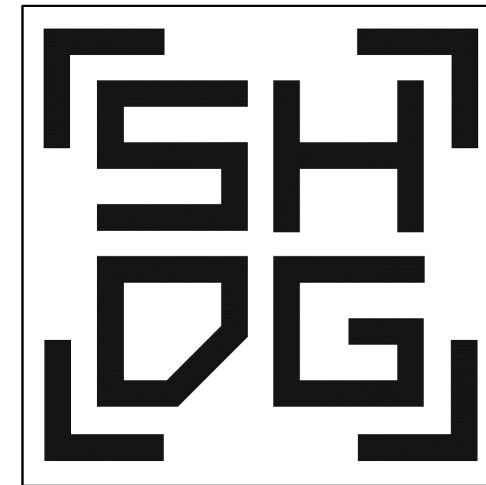

SLOCUM HALL DESIGN GROUP, INC
 600 Pleasant St.
 Watertown, MA 02472
 617-744-6399
 slocumhalldesign.com

©2021, Slocum Hall Design Group, Inc



1 EXISTING CONDITIONS - REAR ELEVATION
 1/4"=1'-0"



2 EXISTING CONDITIONS - EAST ELEVATION
 1/4"=1'-0"

DAVID-JOLLY RESIDENCE
 107 HOBART ROAD
 NEWTON, MA 02467

PROJECT NO:
 2108
 ISSUE DATE:
 04.22.2021
 SHEET TITLE:
 PROPOSED
 EXTERIOR
 ELEVATIONS
 SHEET NO:

A201