



① 1ST FLOOR
 1/4" = 1'-0"

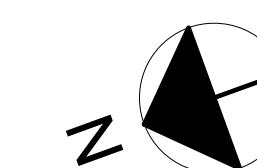


10/26/2021 11:56:06 AM

10/26/2021 11:56:06 AM

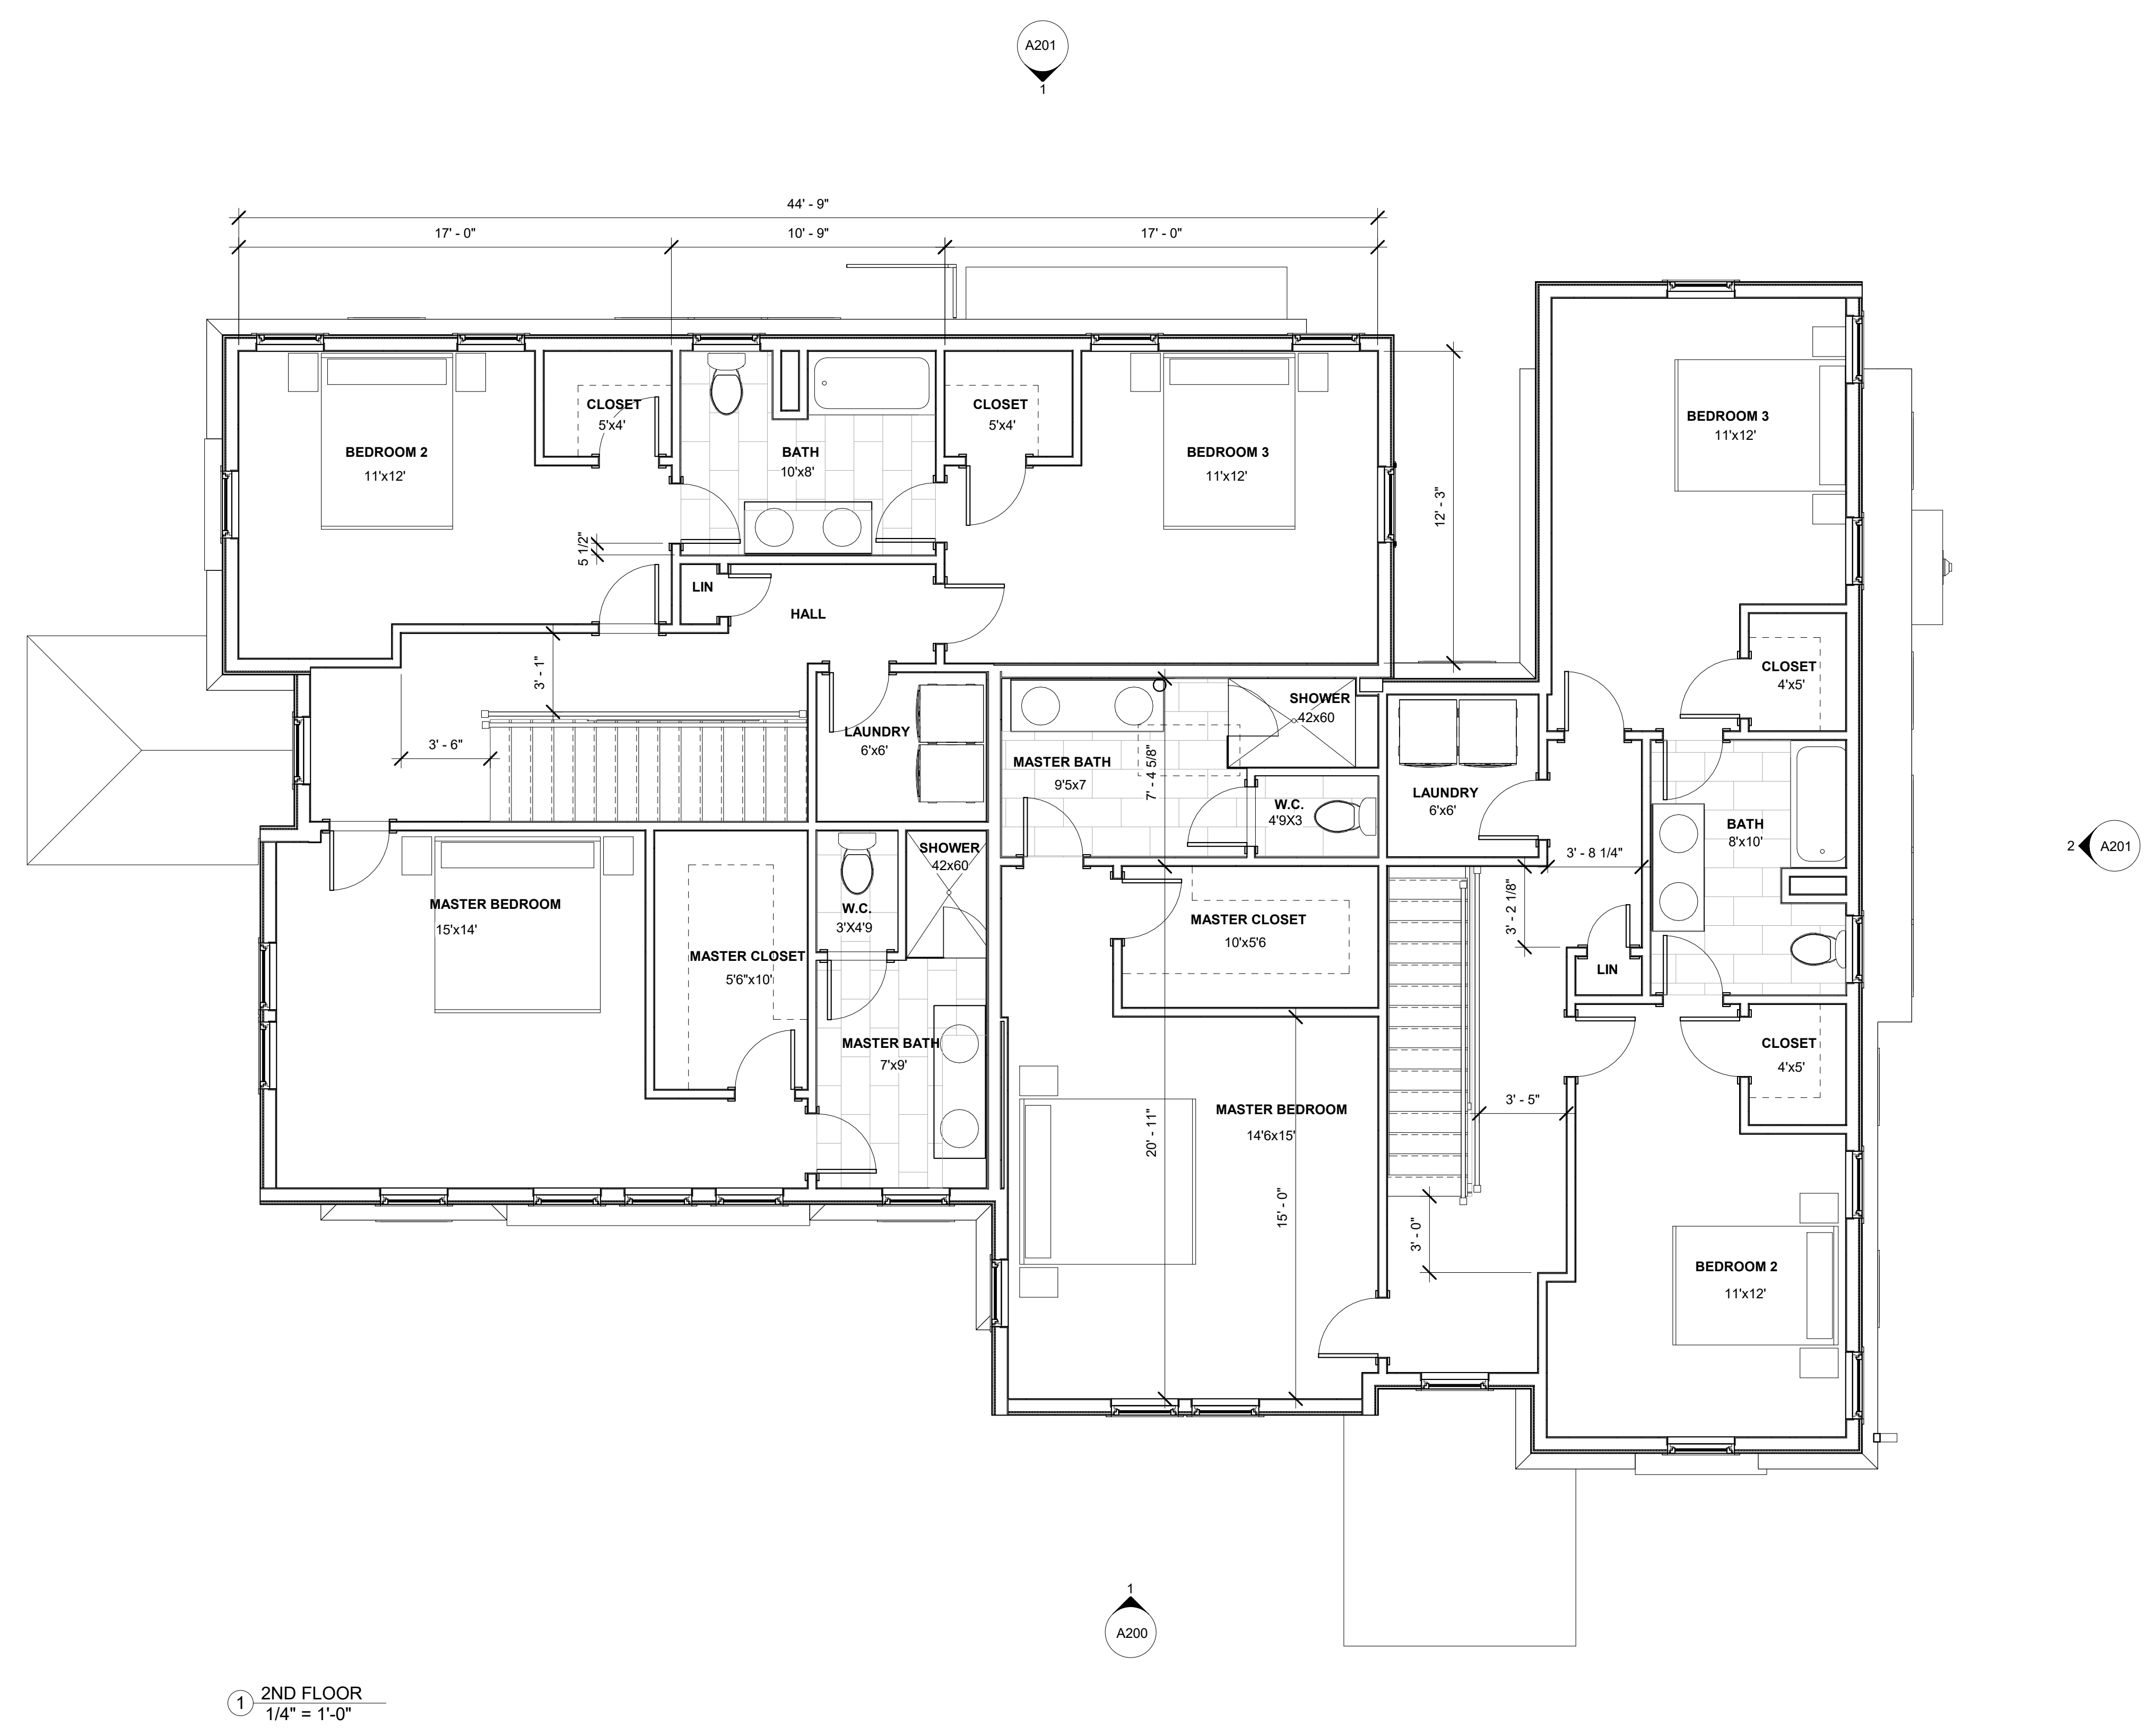


1 2ND FLOOR
 1/4" = 1'-0"

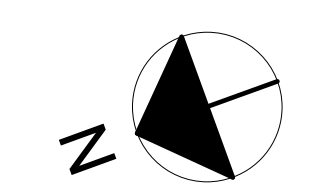


10/26/2021 11:56:27 AM

10/26/2021 11:56:27 AM

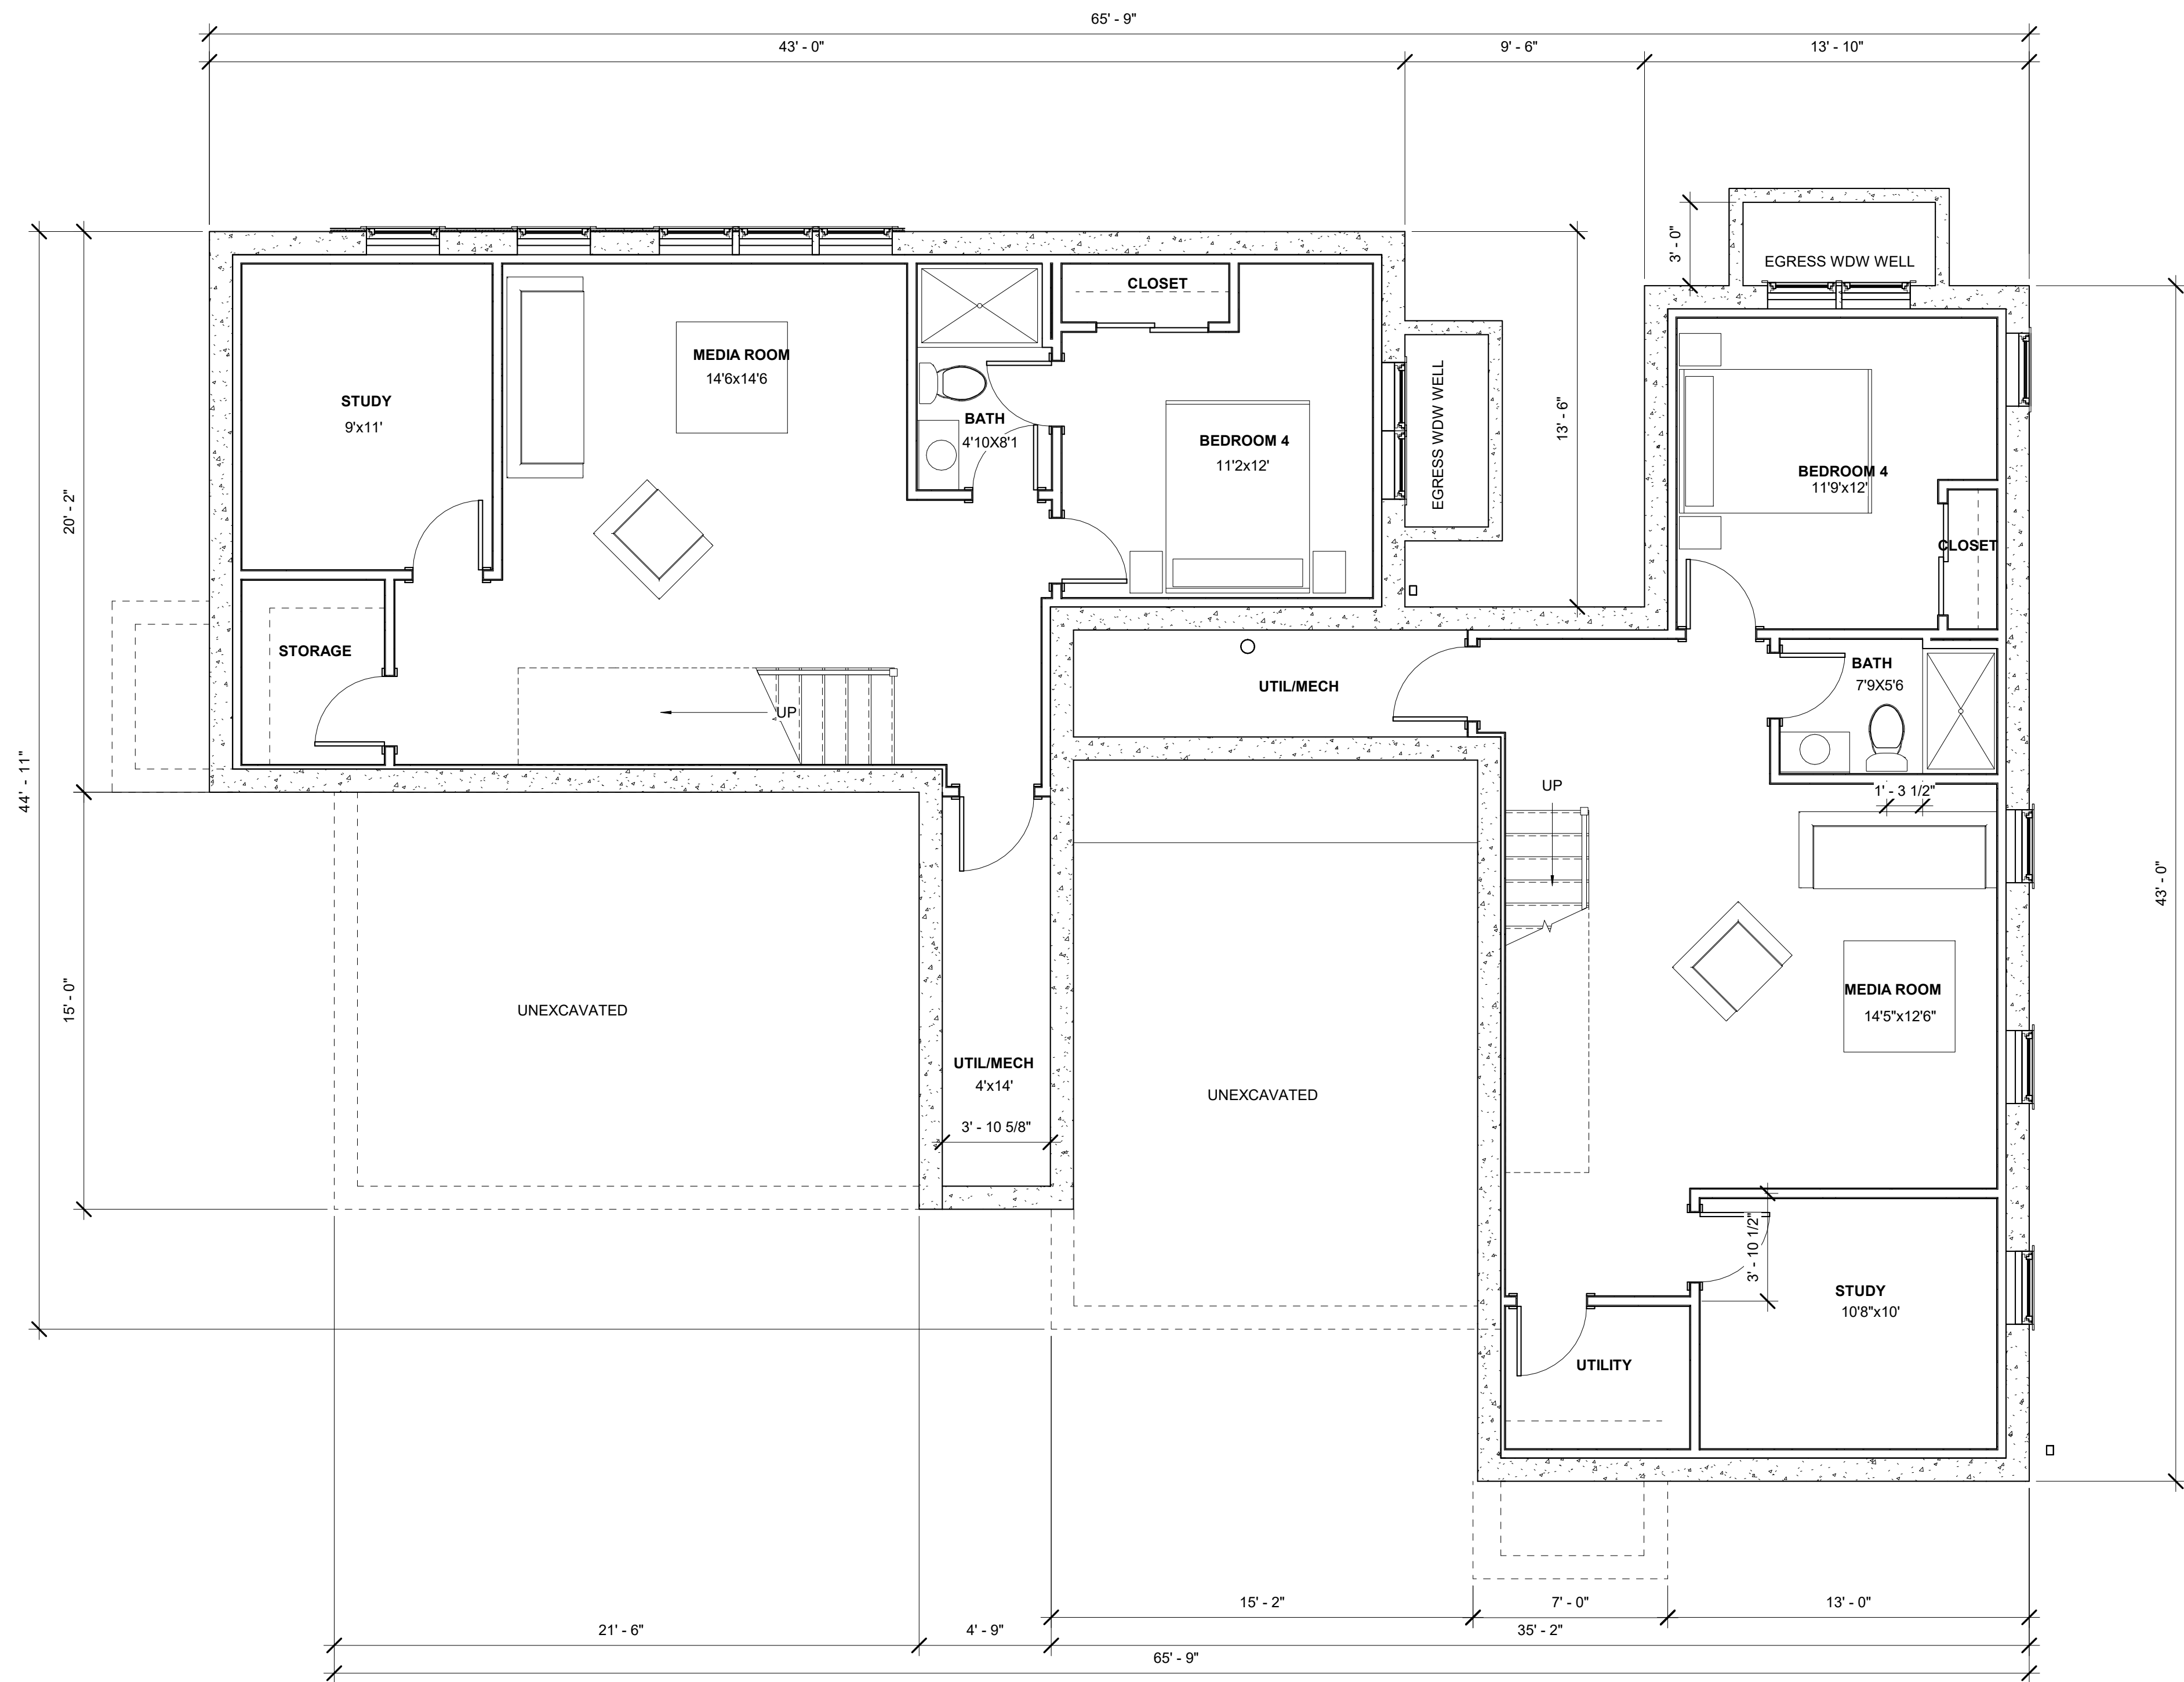

1 BASEMENT
1/4" = 1'-0"

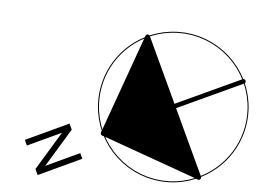

ARCHITECT
S47|a
 studio47 architects, inc
 517 boston post rd
 suite #30
 needham, ma 01776
 p: 508.550.4730
 www.s47a.com

PROJECT:
Colella Residences

55 Colella Rd
 Newton, MA

CLIENT:
Creating Homes LLC

45 White Oak Rd
 Wellesley, MA

PROJECT TEAM:

REVISIONS:

DRAWING TITLE:
BASEMENT PLAN

STAMP

October 19, 2021
 DATE OF ISSUE
 DESIGN
 DOCUMENT PHASE
 1/4" = 1'-0"
 SCALE
 2004.00
 PROJECT #

DRAWING NUMBER:

A102

10/26/2021 11:50:00 AM

PROJECT:
Colella Residences

55 Colella Rd
 Newton, MA

CLIENT:
Creating Homes LLC

45 White Oak Rd
 Wellesley, MA

PROJECT TEAM:



COLELLA ROAD ELEVATION



HANSON ROAD ELEVATION

REVISIONS:

DRAWING TITLE:

EXTERIOR ELEVATIONS

STAMP

October 19, 2021

DATE OF ISSUE

DESIGN

DOCUMENT PHASE

1/4" = 1'-0"

SCALE

2004.00

PROJECT #

DRAWING NUMBER:

A200

10/26/2021 11:50:00 AM



REAR ELEVATION



SIDE ELEVATION

REVISIONS:

DRAWING TITLE:

EXTERIOR ELEVATIONS

STAMP

October 19, 2021
 DATE OF ISSUE
 DESIGN
 DOCUMENT PHASE
 1/4" = 1'-0"
 SCALE
 2004.00
 PROJECT #

DRAWING NUMBER:

A201

10/19/2021 11:50:06 AM

10/19/2021 11:50:06 AM