


DANIEL & BETH SILVERBERG/MARX RESIDENCE
17 CUSHING ST, NEWTON HIGHLANDS, MA 02461

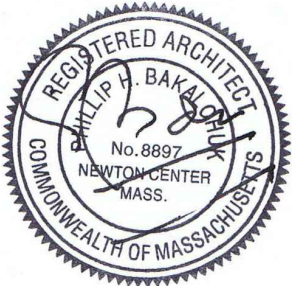

SB ARCHITECTS
1200 WASHINGTON ST #218, BOSTON MA 02118
TEL: 617 982 6176 CELL: 617 797 3573
EMAIL: sbarchitects@comcast.net

PROJECT:
MARX RESIDENCE (DANIEL & BETH)
17 CUSHING ST
NEWTON HIGHLANDS, MA 02461

PERMIT SET

DRAWING TITLE:
COVER PAGE

SCALE:


N.A.

DATE:

01/05/2022

SHEET:

A0.0

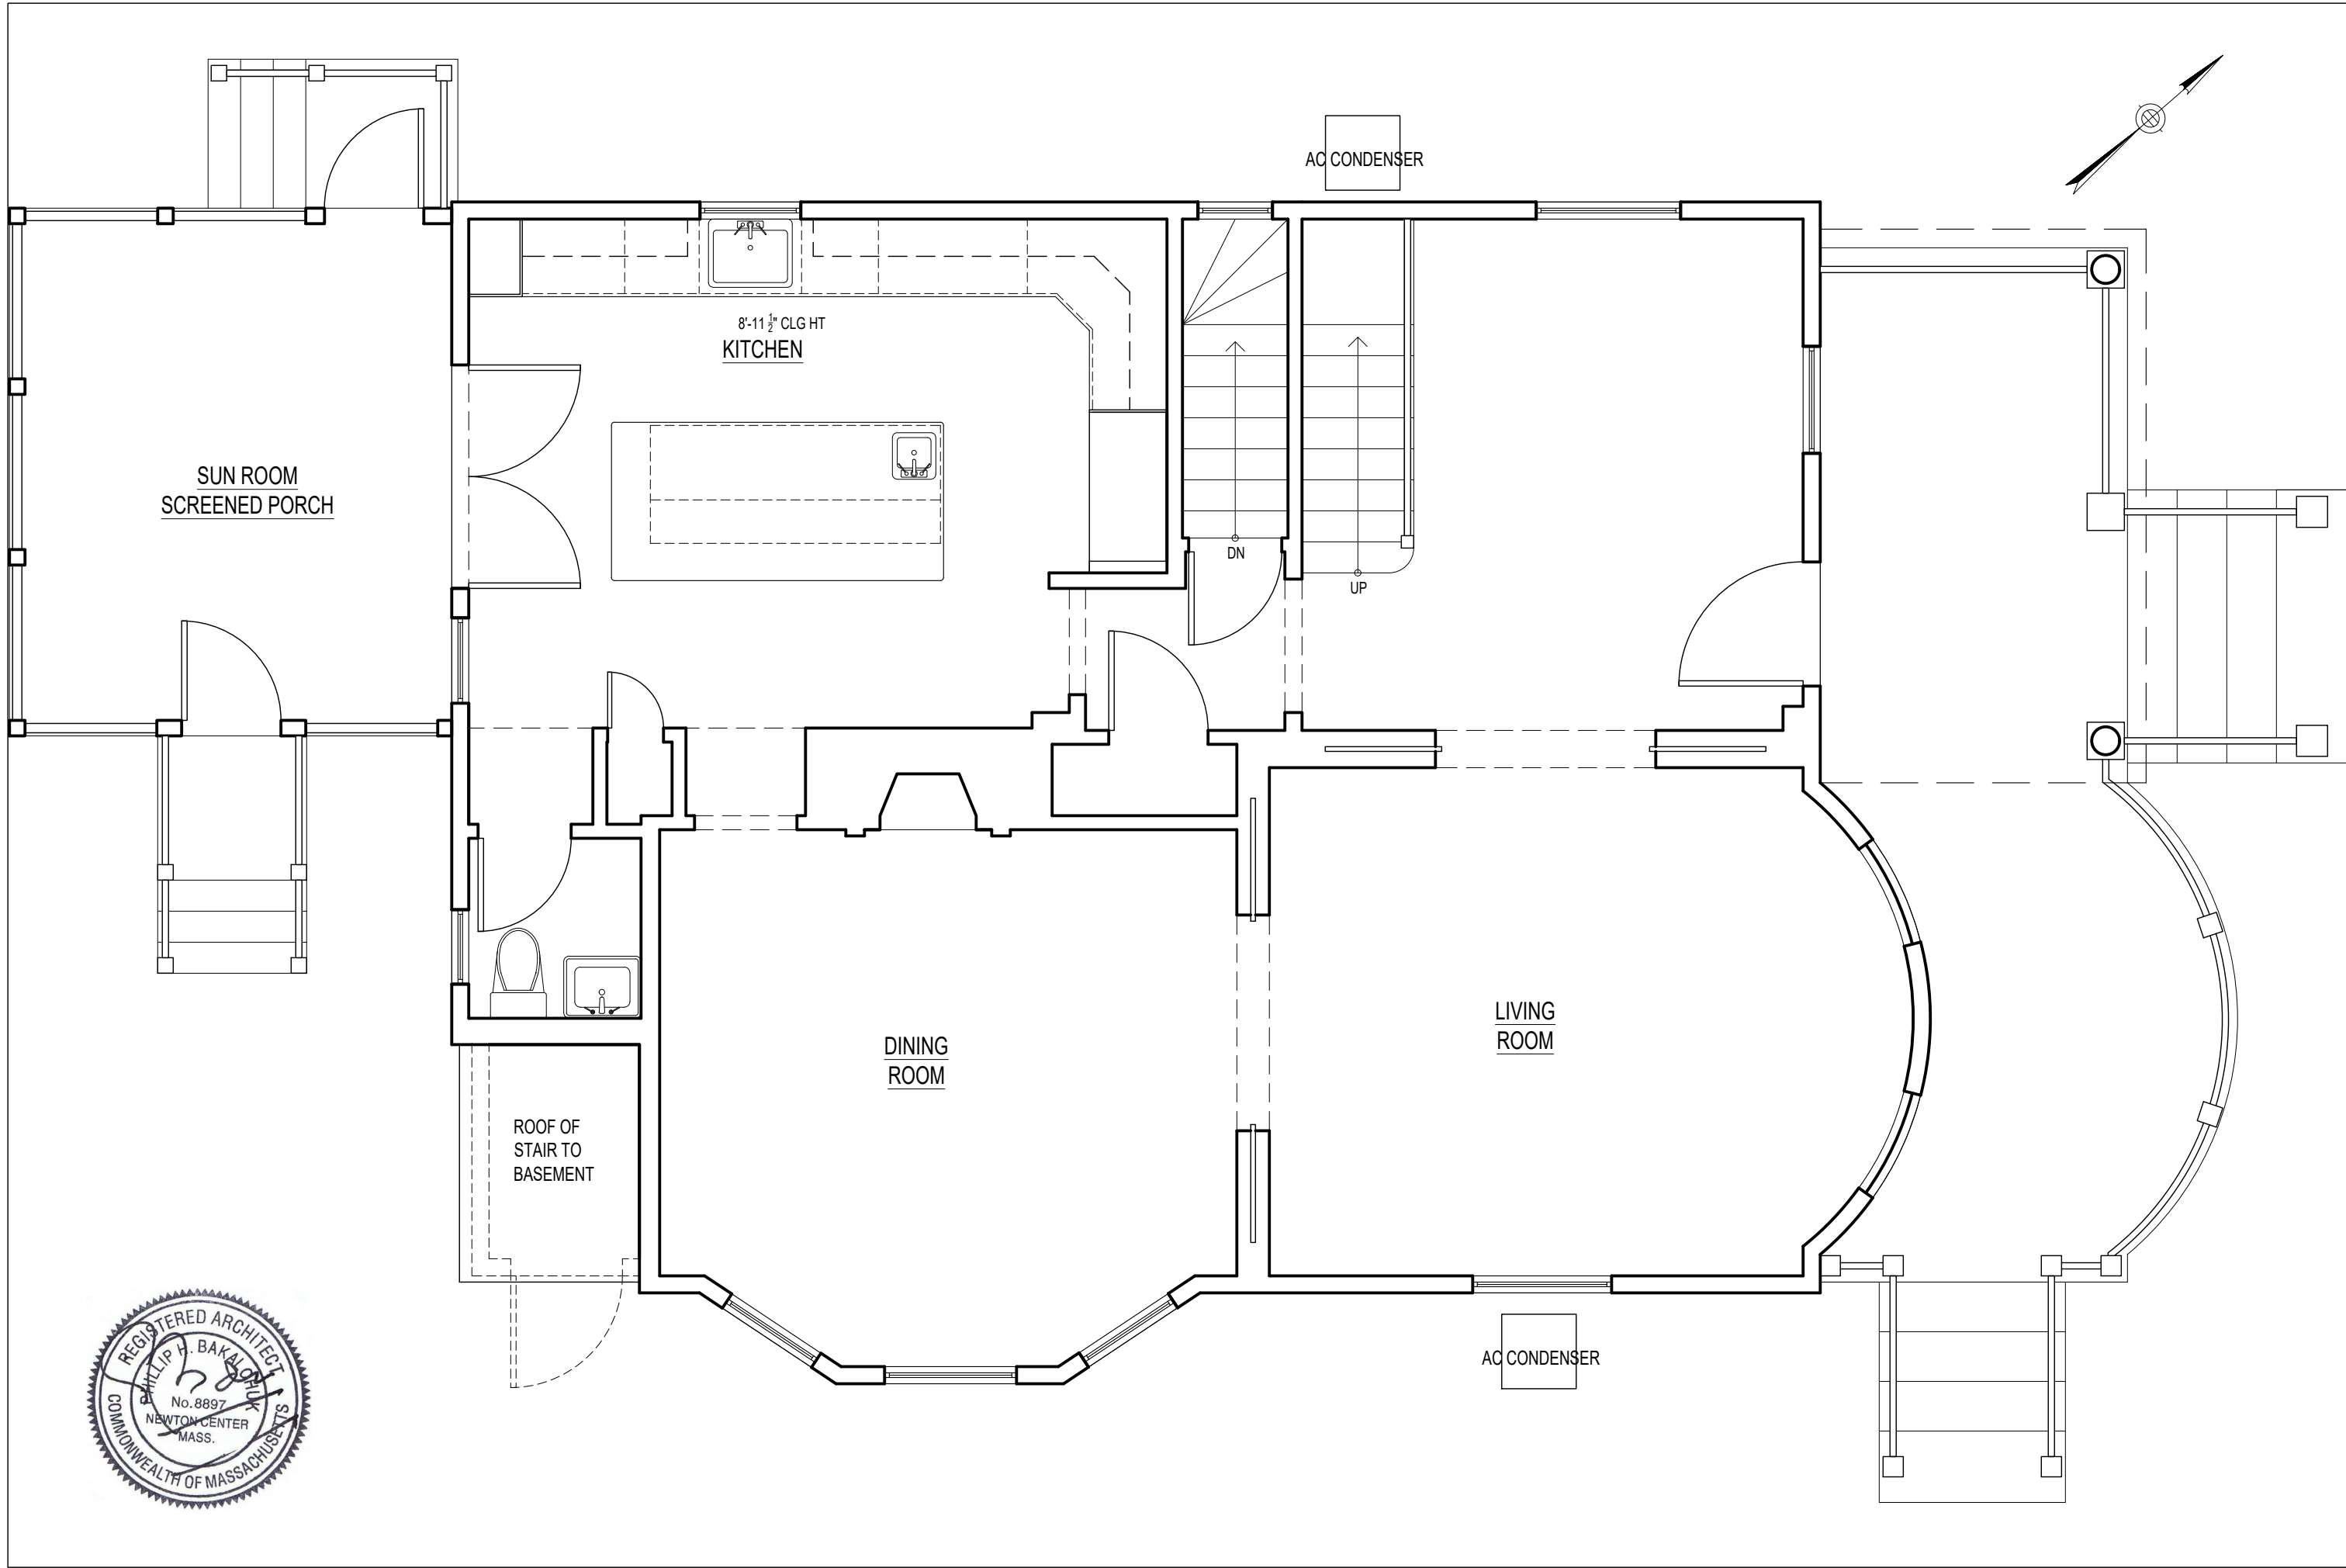

S B A R C H I T E C T S
 1200 WASHINGTON ST #218, BOSTON MA 02118
 TEL: 617 982 6176 CELL: 617 797 3573
 EMAIL: sbarchitects@comcast.net

PROJECT:
 MARX RESIDENCE (DANIEL & BETH)
 17 CUSHING ST
 NEWTON HIGHLANDS, MA 02461

PERMIT SET




DRAWING TITLE:
 EXISTING
 1ST FLOOR PLAN

SCALE:
 1/4" = 1'-0"

DATE:
 01/05/2022

SHEET:

X1.1

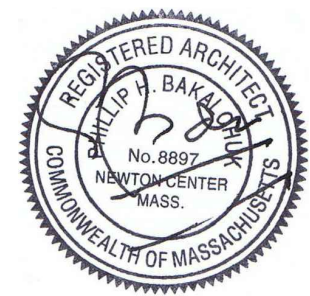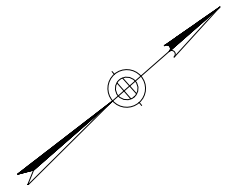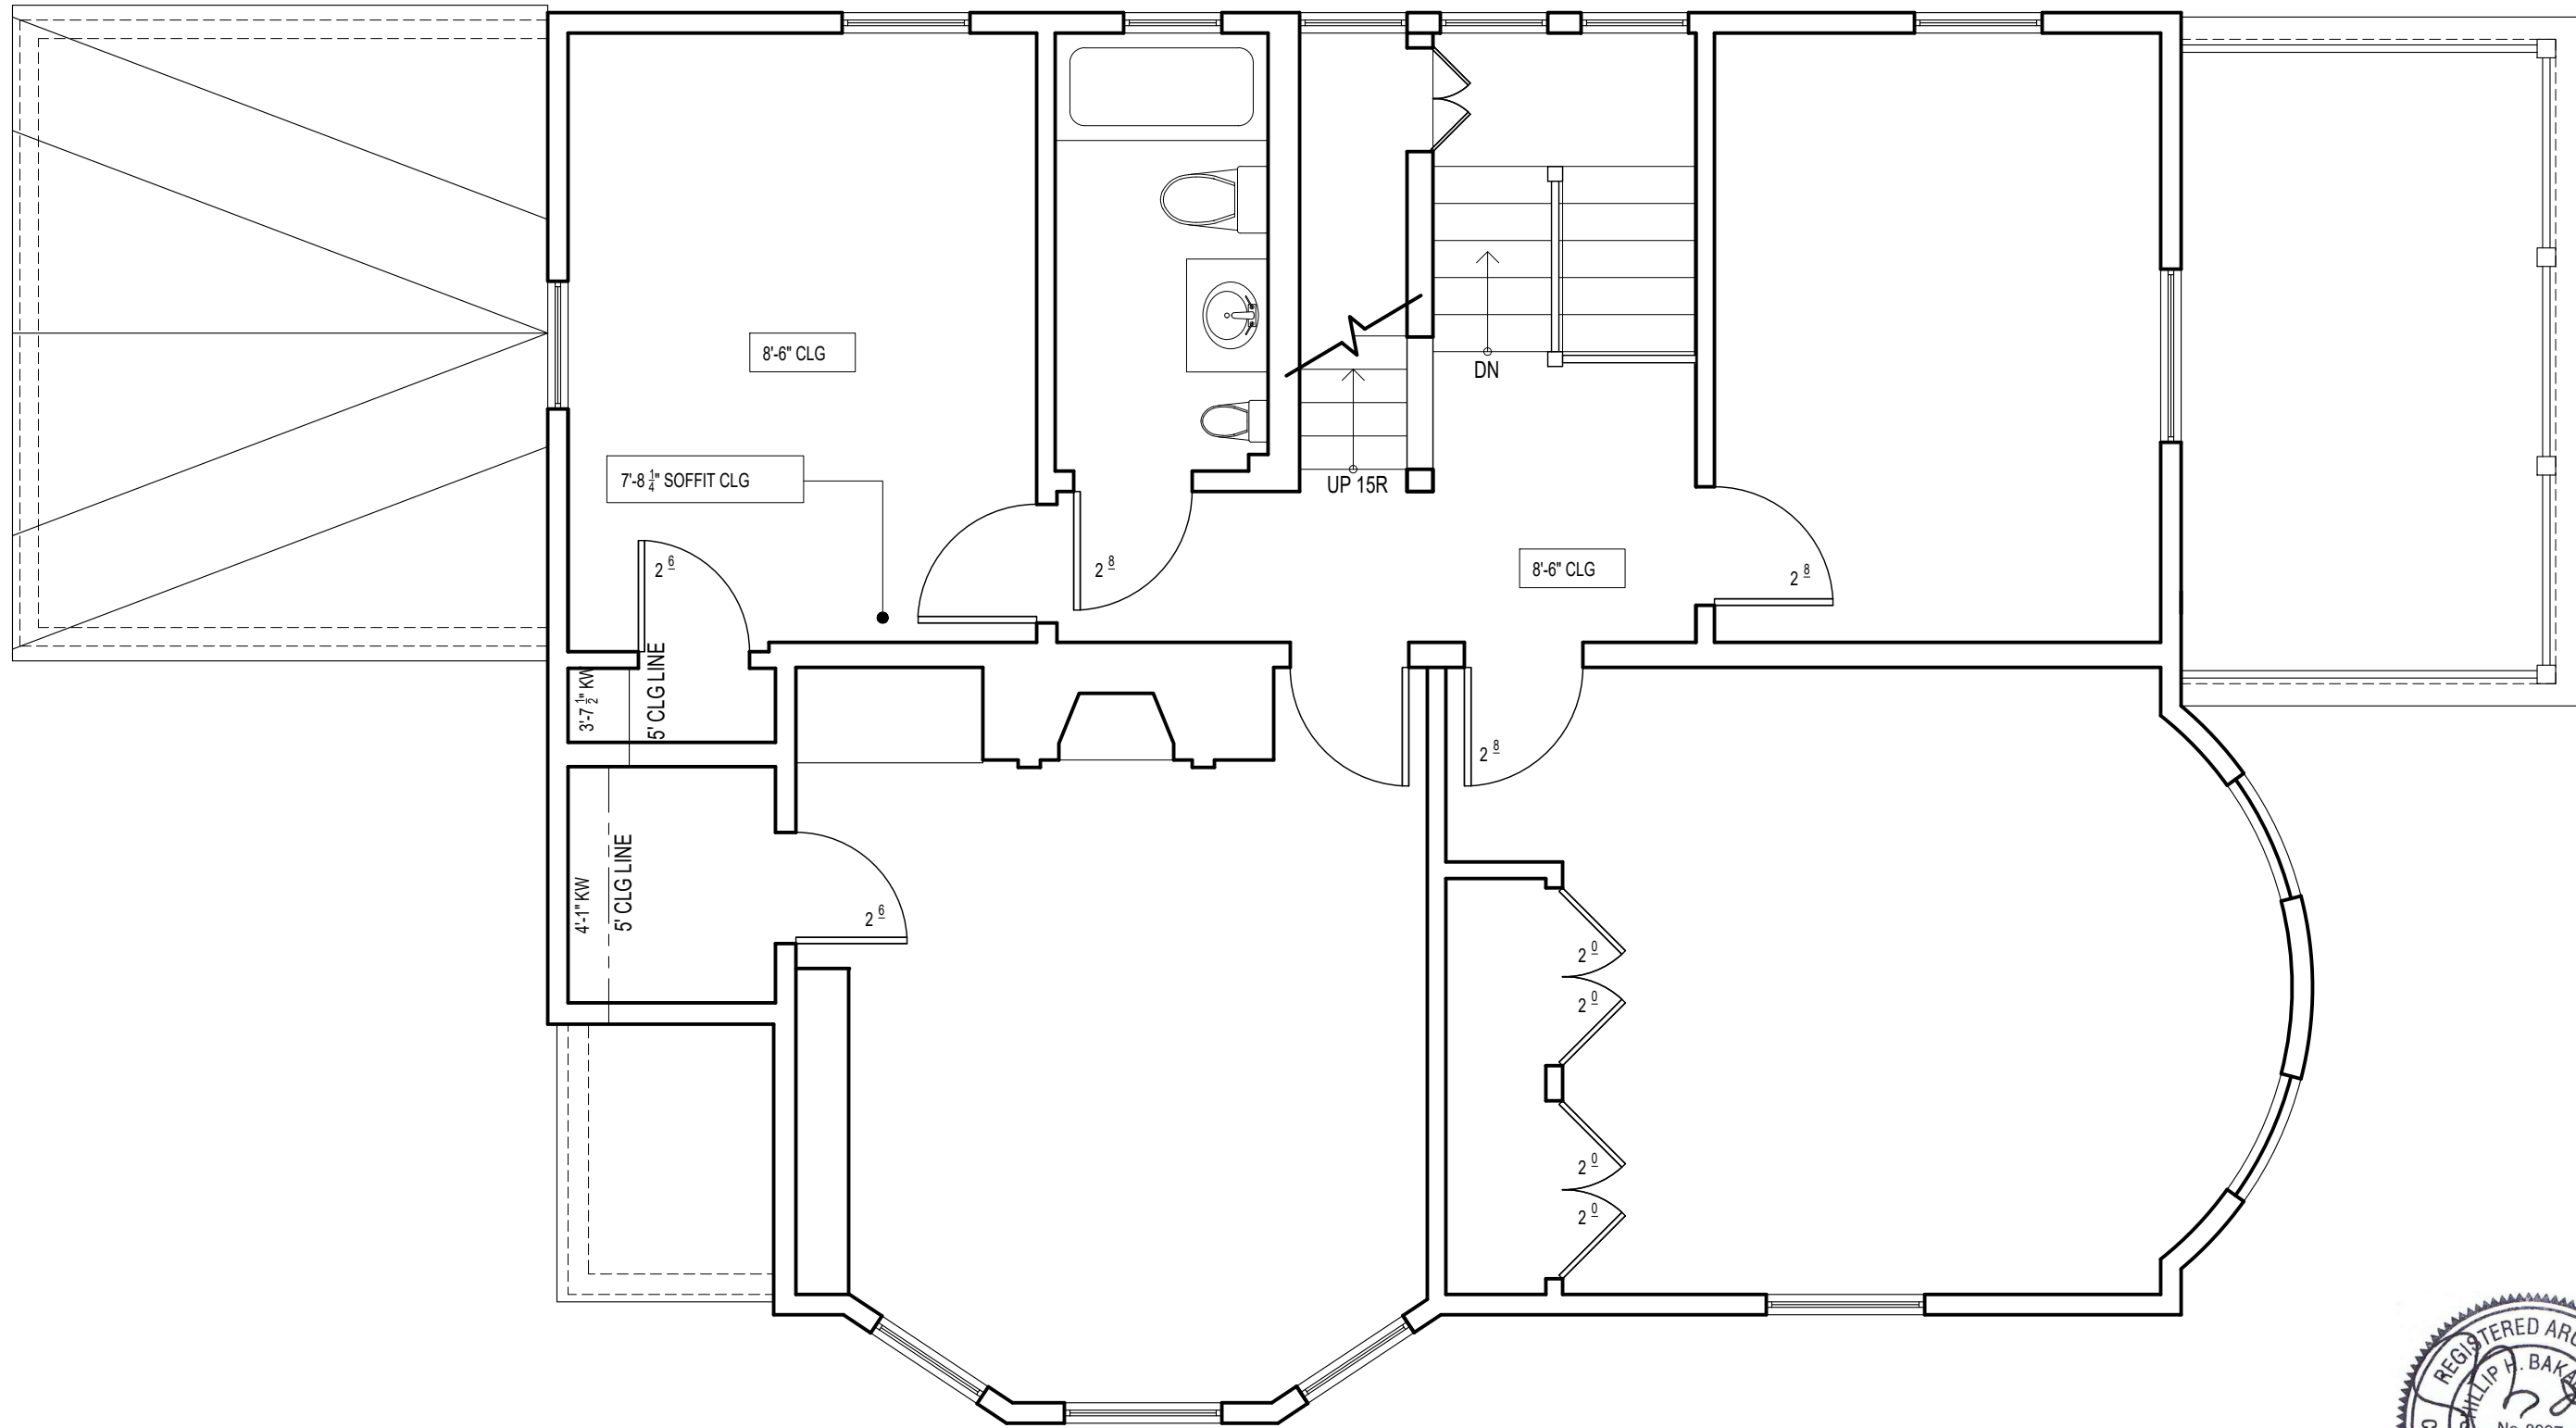

S B A R C H I T E C T S
 1200 WASHINGTON ST #218, BOSTON MA 02118
 TEL: 617 982 6176 CELL: 617 797 3573
 EMAIL: sbarchitects@comcast.net

PROJECT:
 MARX RESIDENCE (DANIEL & BETH)
 17 CUSHING ST
 NEWTON HIGHLANDS, MA 02461

PERMIT SET



DRAWING TITLE:
 EXISTING
 2ND FLOOR PLAN

SCALE:
 1/4" = 1'-0"

DATE:
 01/05/2022

SHEET:

X1.2

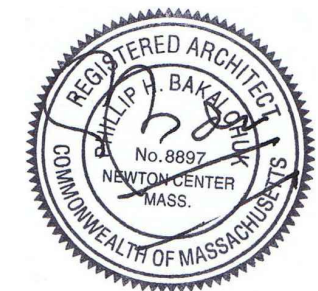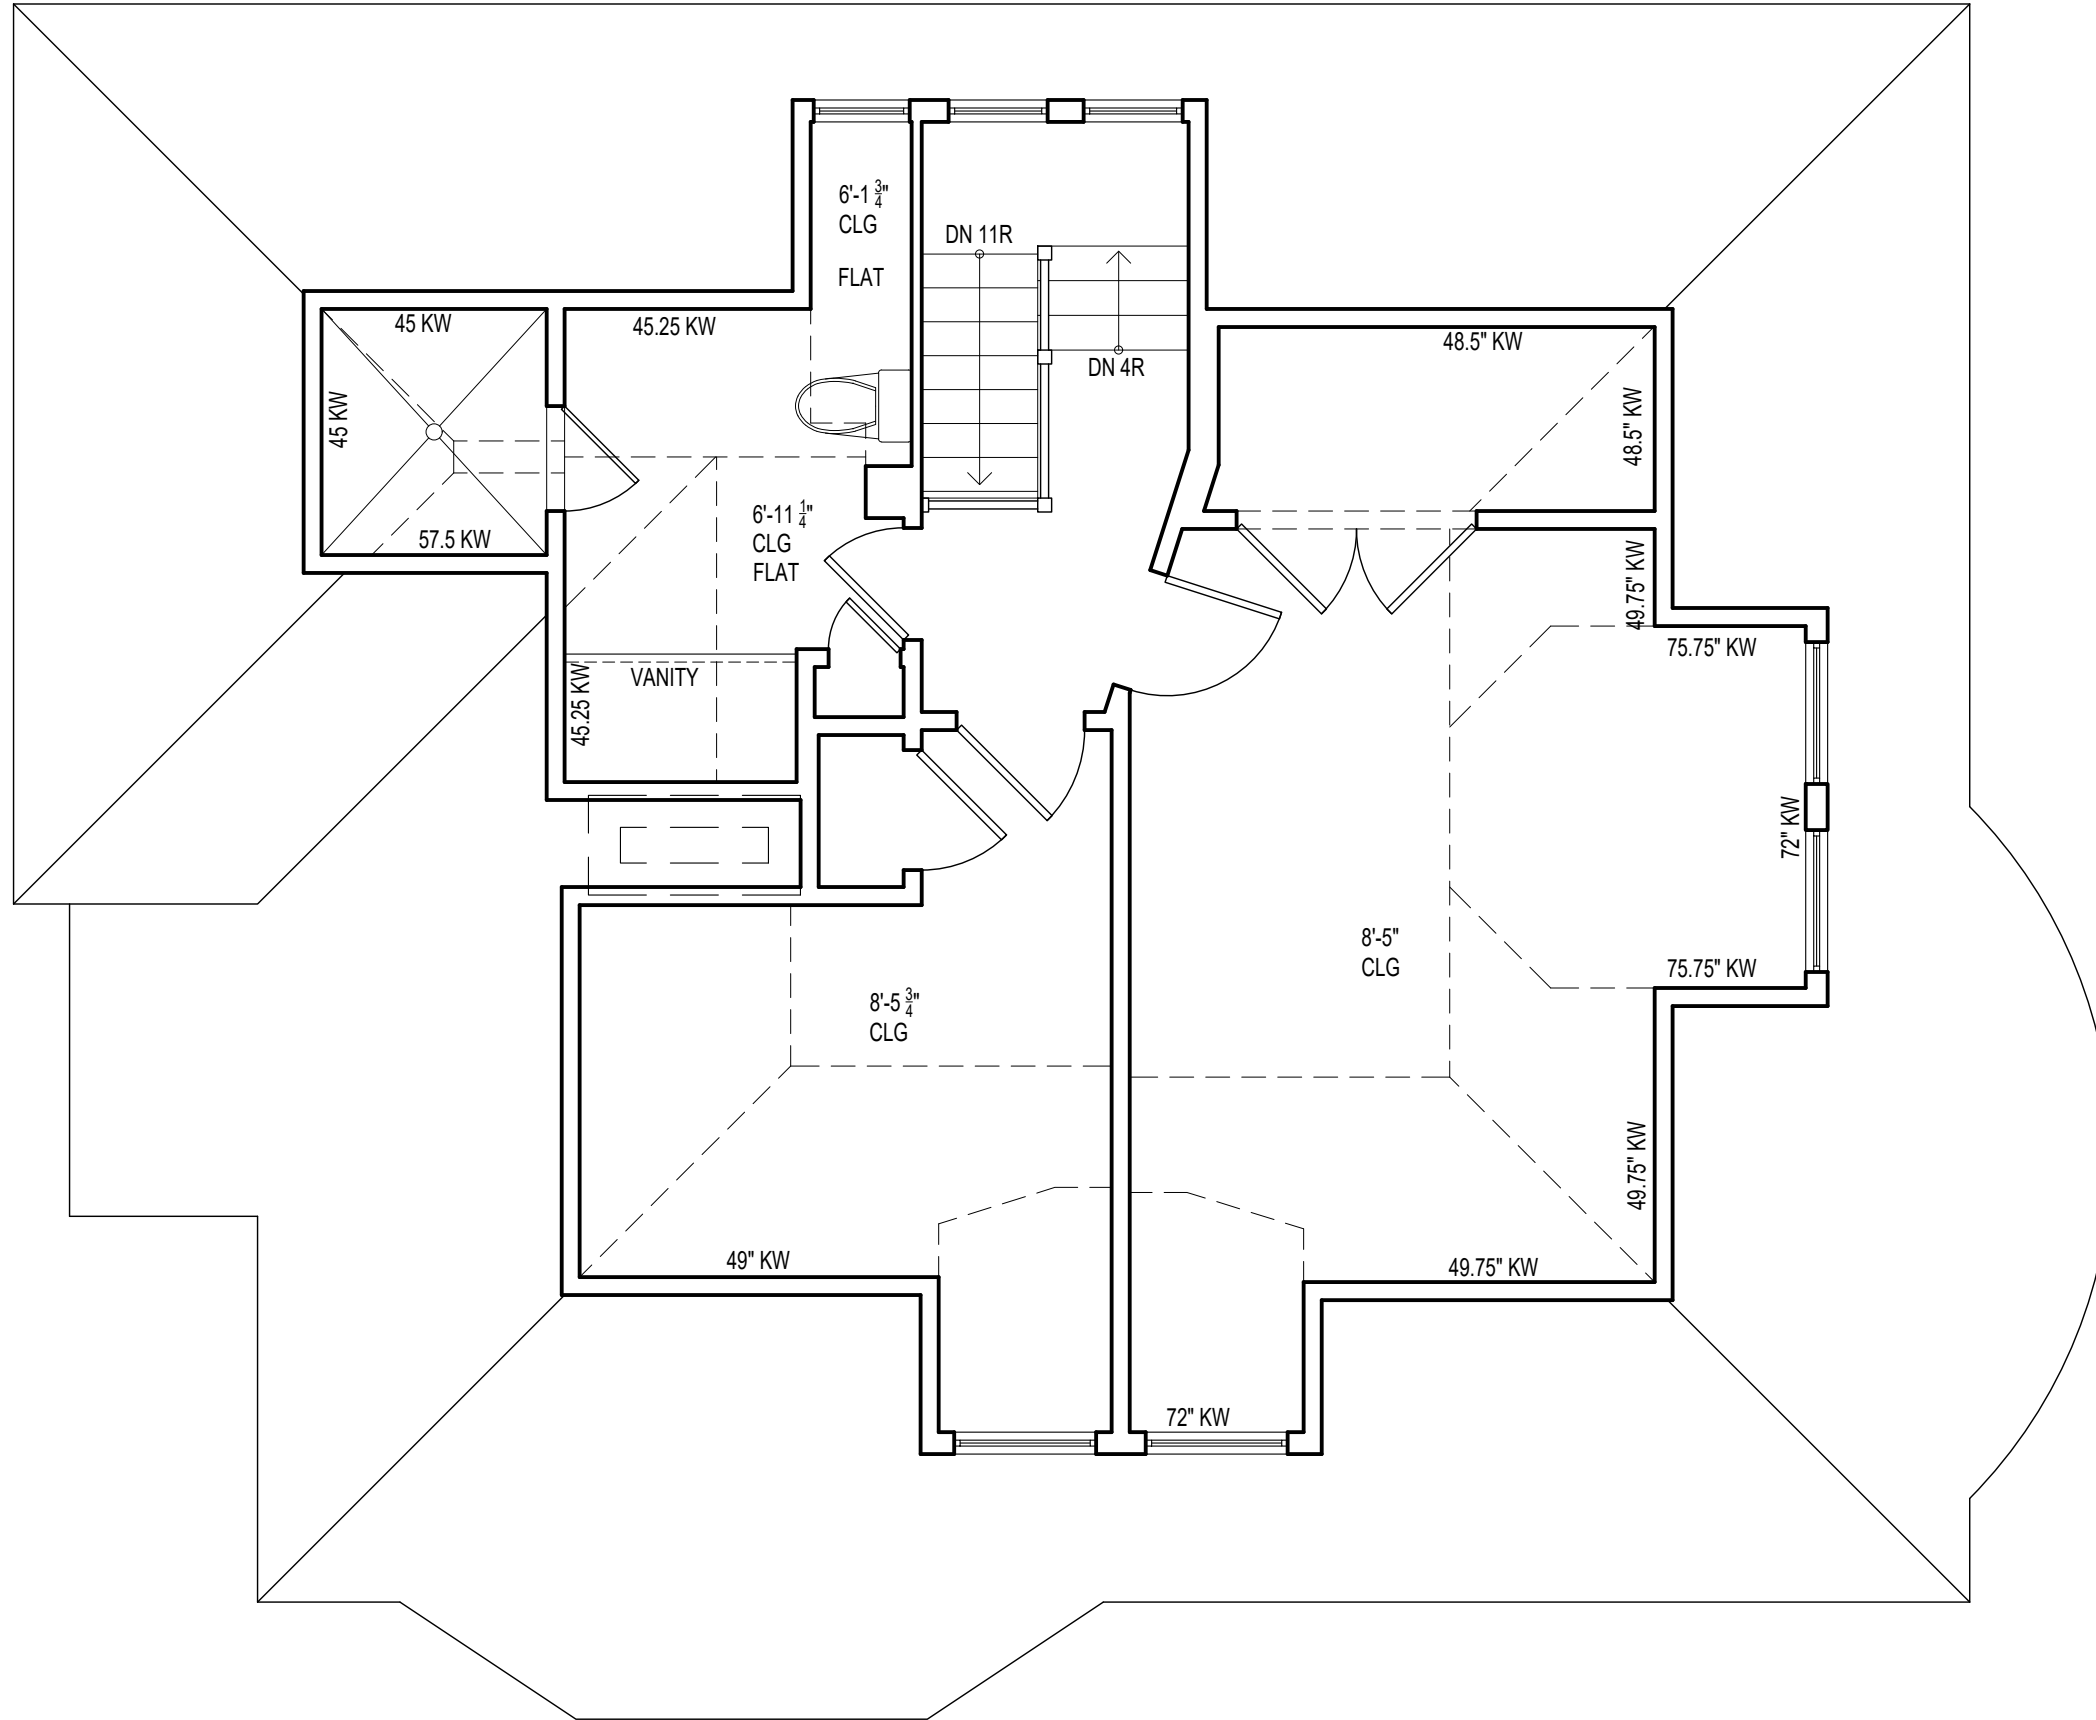

S B A R C H I T E C T S
 1200 WASHINGTON ST #218, BOSTON MA 02118
 TEL: 617 982 6176 CELL: 617 797 3573
 EMAIL: sbarchitects@comcast.net

PROJECT:
 MARX RESIDENCE (DANIEL & BETH)
 17 CUSHING ST
 NEWTON HIGHLANDS, MA 02461

PERMIT SET

DRAWING TITLE:
 EXISTING
 3RD FLOOR PLAN

SCALE:


1/4" = 1'-0"

DATE:

01/05/2022

SHEET:

X1.3

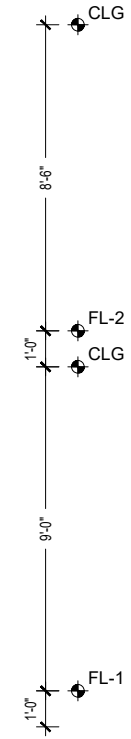

SB ARCHITECTS
 1200 WASHINGTON ST #218, BOSTON MA 02118
 TEL: 617 982 6176 CELL: 617 797 3573
 EMAIL: sbarchitects@comcast.net

PROJECT:
 MARX RESIDENCE (DANIEL & BETH)
 17 CUSHING ST
 NEWTON HIGHLANDS, MA 02461

PERMIT SET


DRAWING TITLE:
 EXISTING
 FRONT ELEVATION

SCALE:
 3/16" = 1'-0"

DATE:
 01/05/2022

SHEET:

X2.1

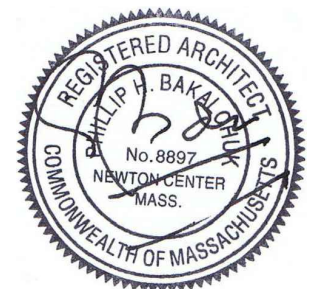

SB ARCHITECTS
 1200 WASHINGTON ST #218, BOSTON MA 02118
 TEL: 617 982 6176 CELL: 617 797 3573
 EMAIL: sbarchitects@comcast.net

PROJECT:
 MARX RESIDENCE (DANIEL & BETH)
 17 CUSHING ST
 NEWTON HIGHLANDS, MA 02461

PERMIT SET

DRAWING TITLE:
 EXISTING
 RIGHT ELEVATION

SCALE:
 3/16" = 1'-0"

DATE:
 01/05/2022

SHEET:

X2.2



SB ARCHITECTS
1200 WASHINGTON ST #218, BOSTON MA 02118
TEL: 617 982 6176 CELL: 617 797 3573
EMAIL: sbarchitects@comcast.net

PROJECT:
MARX RESIDENCE (DANIEL & BETH)
17 CUSHING ST
NEWTON HIGHLANDS, MA 02461

PERMIT SET


DRAWING TITLE:
EXISTING
REAR ELEVATION

SCALE:
3/16" = 1'-0"

DATE:
01/05/2022

SHEET:

X2.3

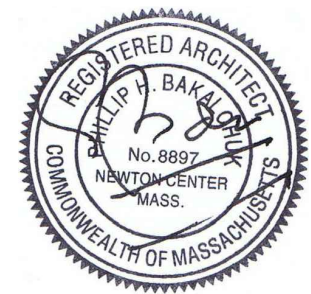

SB ARCHITECTS
1200 WASHINGTON ST #218, BOSTON MA 02118
TEL: 617 982 6176 CELL: 617 797 3573
EMAIL: sbarchitects@comcast.net

PROJECT:
MARX RESIDENCE (DANIEL & BETH)
17 CUSHING ST
NEWTON HIGHLANDS, MA 02461

PERMIT SET

DRAWING TITLE:
EXISTING
LEFT ELEVATION

SCALE:


3/16" = 1'-0"

DATE:

01/05/2022

SHEET:

X2.4

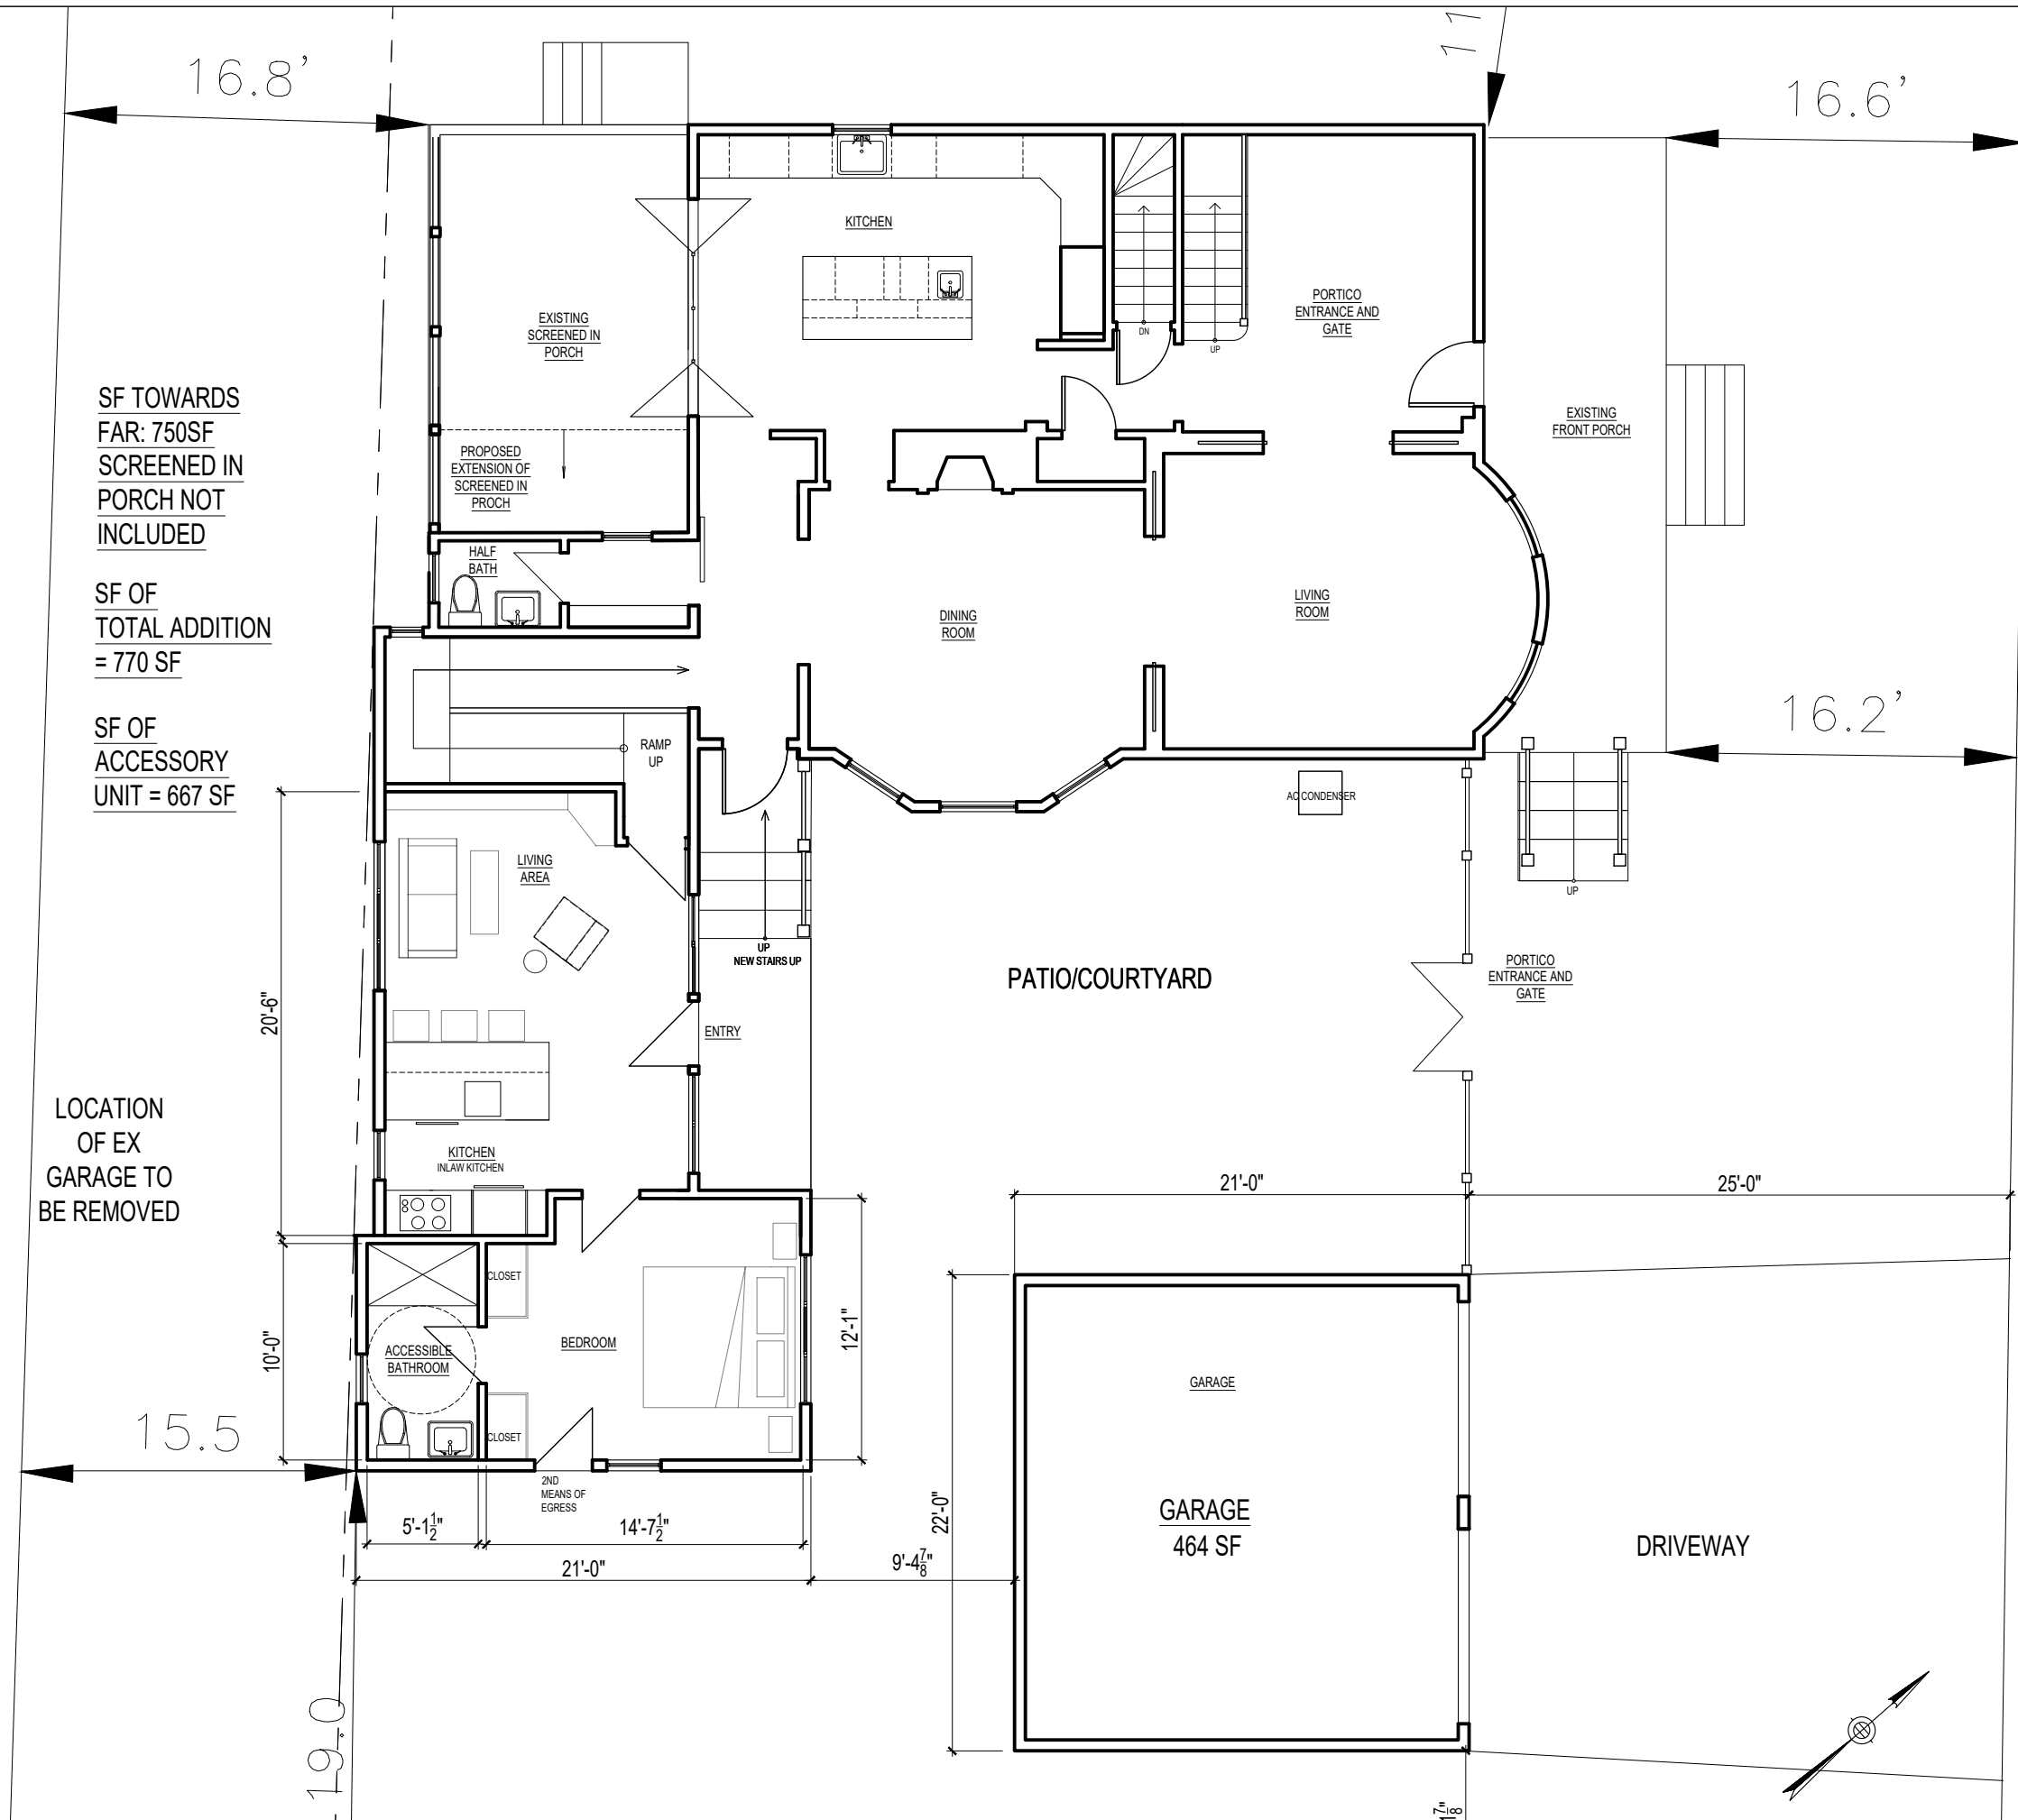

SB ARCHITECTS
 1200 WASHINGTON ST #218, BOSTON MA 02118
 TEL: 617 982 6176 CELL: 617 797 3573
 EMAIL: sbarchitects@comcast.net

PROJECT:
 MARX RESIDENCE (DANIEL & BETH)
 17 CUSHING ST
 NEWTON HIGHLANDS, MA 02461

PERMIT SET


DRAWING TITLE:
PROPOSED SITE PLAN

SCALE:
 1/8" = 1'-0"

DATE:
 01/05/2022

SHEET:

A1.1

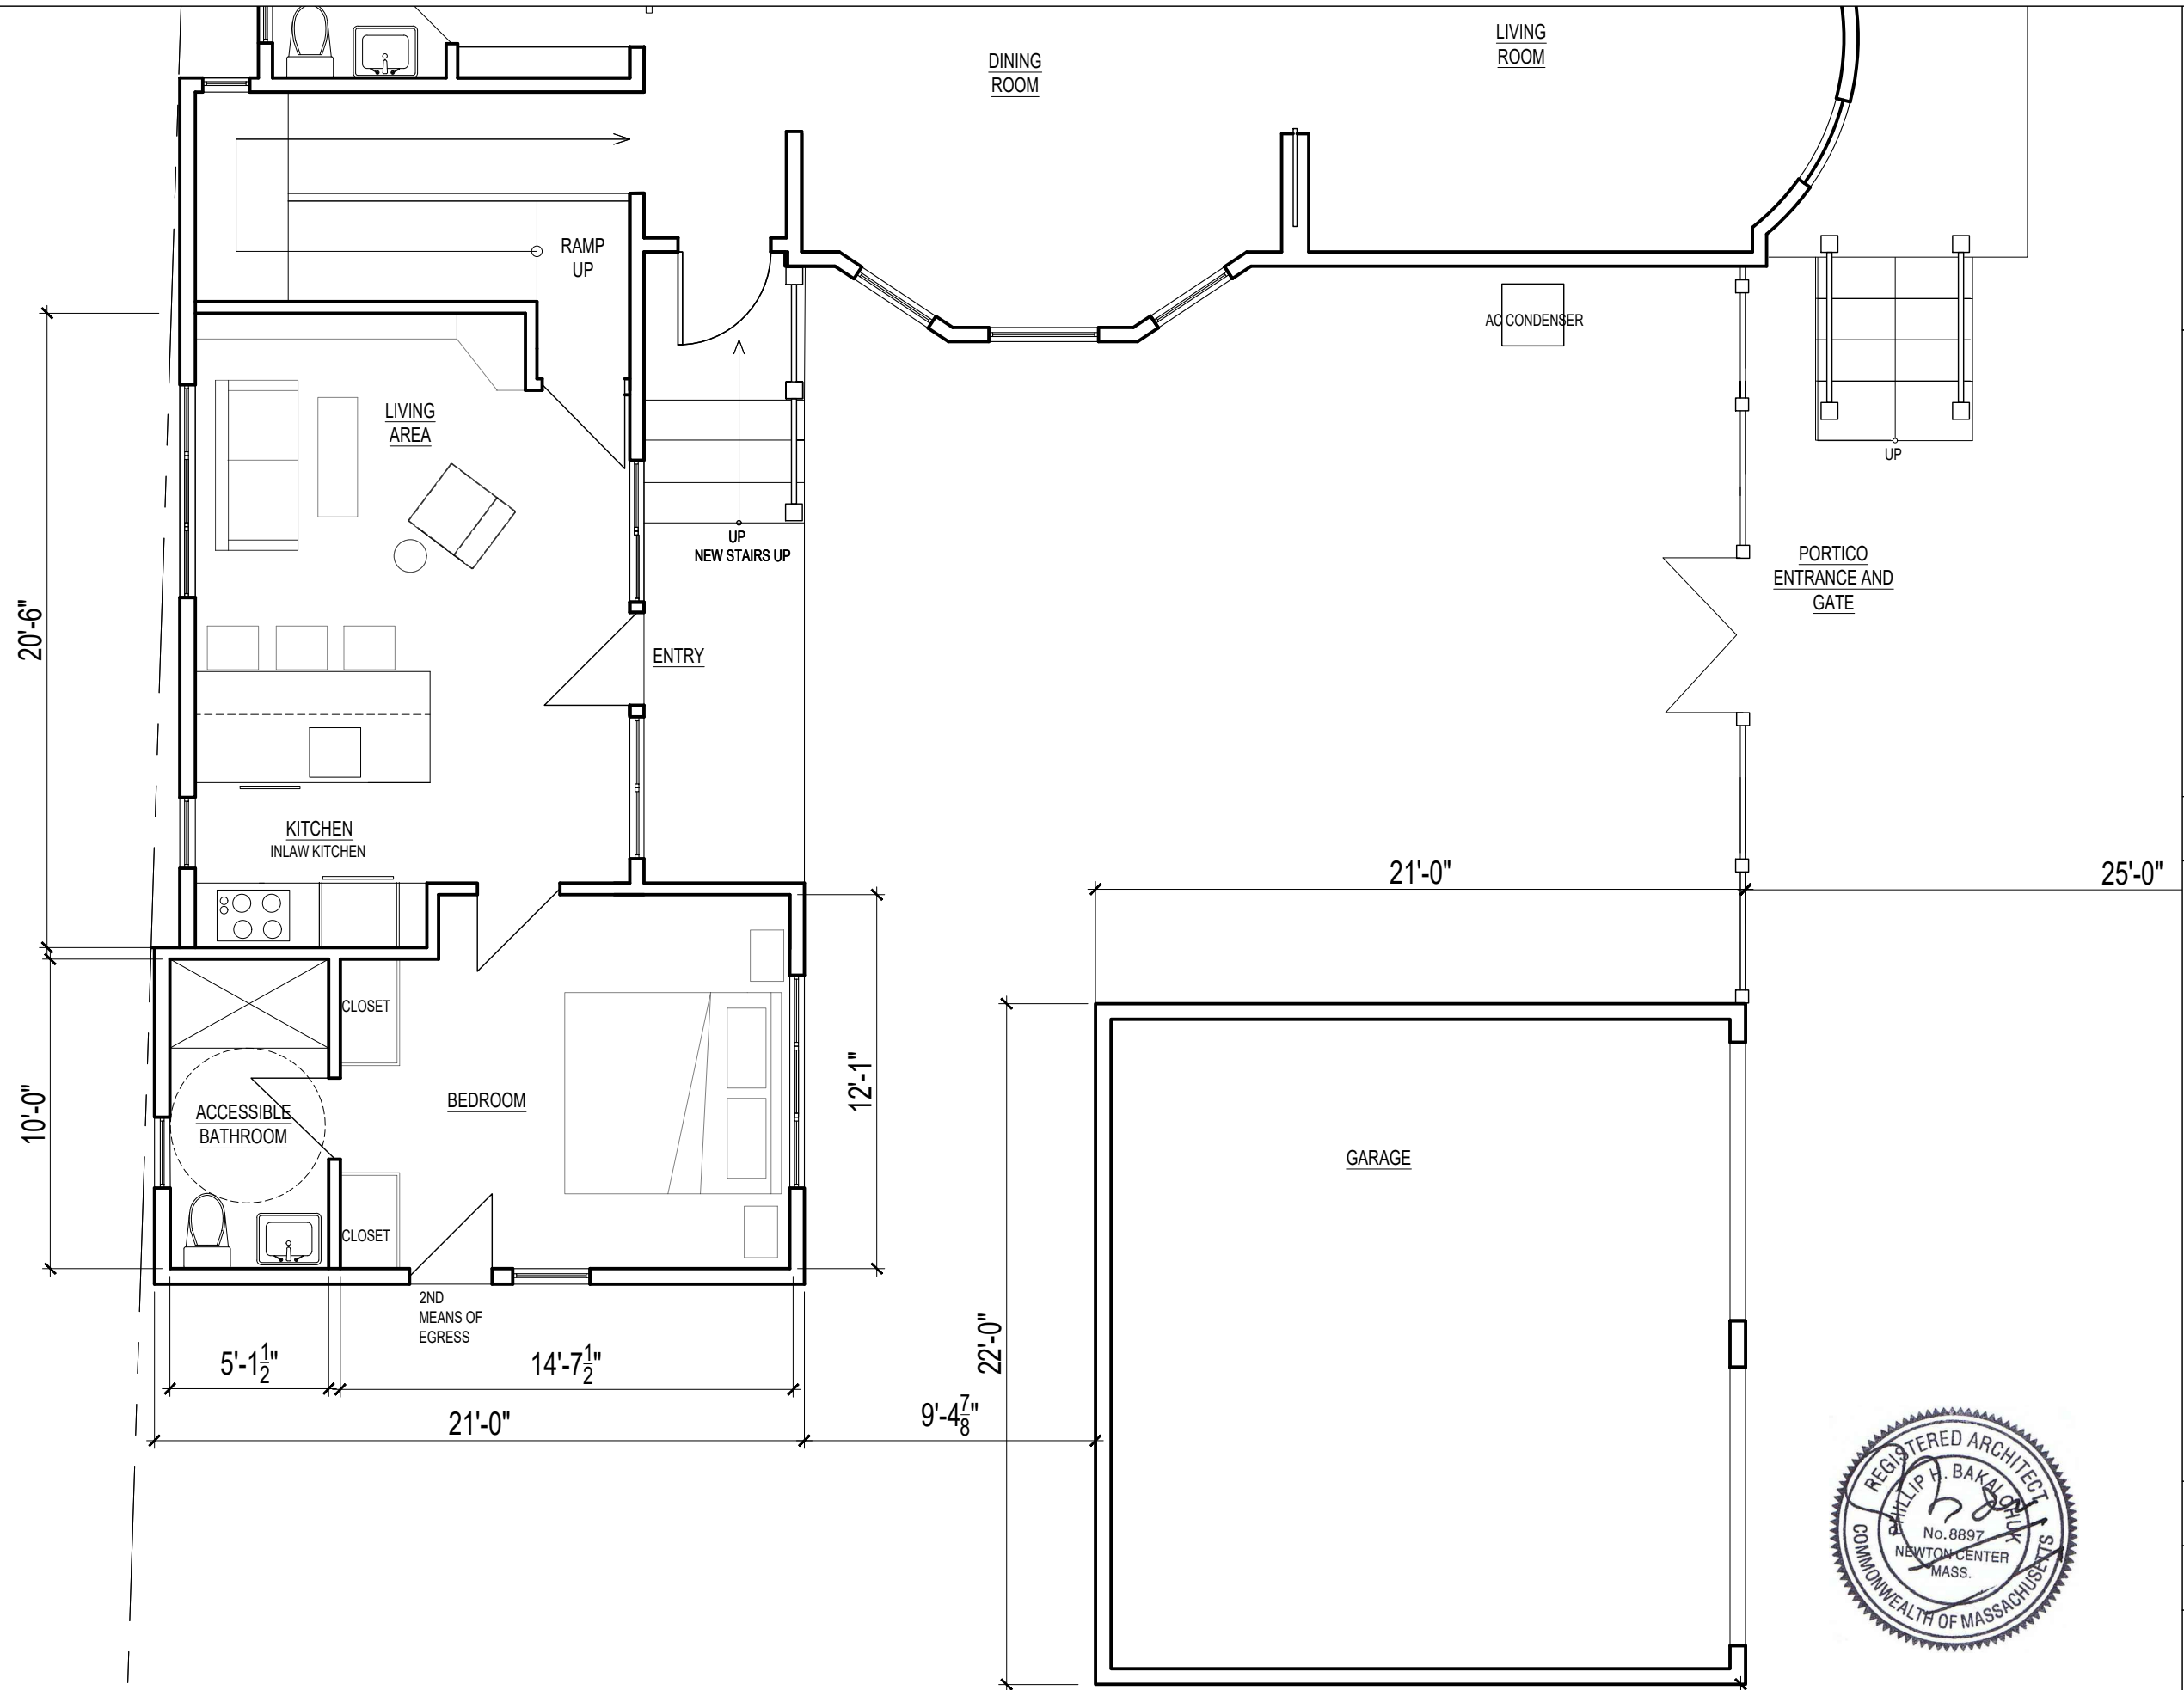

SB ARCHITECTS
 1200 WASHINGTON ST #218, BOSTON MA 02118
 TEL: 617 982 6176 CELL: 617 797 3573
 EMAIL: sbarchitects@comcast.net

PROJECT:
 MARX RESIDENCE (DANIEL & BETH)
 17 CUSHING ST
 NEWTON HIGHLANDS, MA 02461

PERMIT SET

DRAWING TITLE:
PLAN OF GARAGE AND CASITA


SCALE:
 3/16" = 1'-0"

DATE:
 01/05/2022

SHEET:



A1.1A

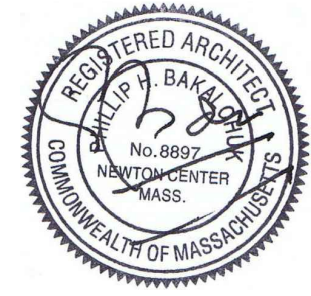

SB ARCHITECTS
 1200 WASHINGTON ST #218, BOSTON MA 02118
 TEL: 617 982 6176 CELL: 617 797 3573
 EMAIL: sbarchitects@comcast.net

PROJECT:
 MARY RESIDENCE (DANIEL & BETH)
 17 CUSHING ST
 NEWTON HIGHLANDS, MA 02461

PERMIT SET

DRAWING TITLE:
PROPOSED
FRONT ELEVATION AT COTTAGE


SCALE:
 3/16" = 1'-0"

DATE:
 01/05/2022

SHEET:

A2.1



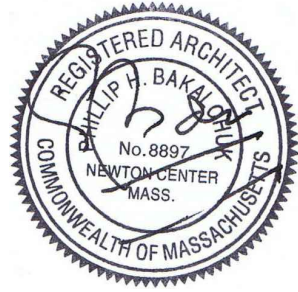

SB ARCHITECTS
1200 WASHINGTON ST #218, BOSTON MA 02118
TEL: 617 982 6176 CELL: 617 797 3573
EMAIL: sbarchitects@comcast.net

PROJECT:
MARX RESIDENCE (DANIEL & BETH)
17 CUSHING ST
NEWTON HIGHLANDS, MA 02461

PERMIT SET

DRAWING TITLE:
PROPOSED
FRONT ELEVATION AT GARAGE

SCALE:
3/16" = 1'-0"

DATE:
01/05/2022

SHEET:

A2.1A



SB ARCHITECTS
1200 WASHINGTON ST #218, BOSTON MA 02118
TEL: 617 982 6176 CELL: 617 797 3573
EMAIL: sbarchitects@comcast.net

PROJECT:
MARX RESIDENCE (DANIEL & BETH)
17 CUSHING ST
NEWTON HIGHLANDS, MA 02461

PERMIT SET

DRAWING TITLE:
PROPOSED
LEFT ELEVATION

SCALE:
3/16" = 1'-0"

DATE:
01/05/2022

SHEET:

A2.2





SB ARCHITECTS
1200 WASHINGTON ST #218, BOSTON MA 02118
TEL: 617 982 6176 CELL: 617 797 3573
EMAIL: sbarchitects@comcast.net

PROJECT:
MARX RESIDENCE (DANIEL & BETH)
17 CUSHING ST
NEWTON HIGHLANDS, MA 02461

PERMIT SET


DRAWING TITLE:
PROPOSED
REAR ELEVATION

SCALE:
3/16" = 1'-0"

DATE:
01/05/2022

SHEET:

A2.3

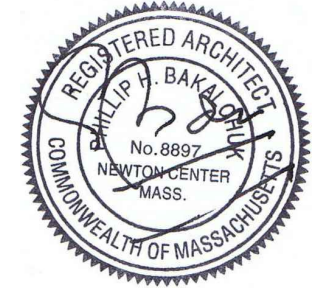

SB ARCHITECTS
1200 WASHINGTON ST #218, BOSTON MA 02118
TEL: 617 982 6176 CELL: 617 797 3573
EMAIL: sbarchitects@comcast.net

PROJECT:
MARY RESIDENCE (DANIEL & BETH)
17 CUSHING ST
NEWTON HIGHLANDS, MA 02461

PERMIT SET

DRAWING TITLE:
RIGHT SIDE ELEVATION

SCALE:
1/4" = 1'-0"

DATE:
01/05/2022

SHEET:

A2.4