


NO.	DATE	REVISION

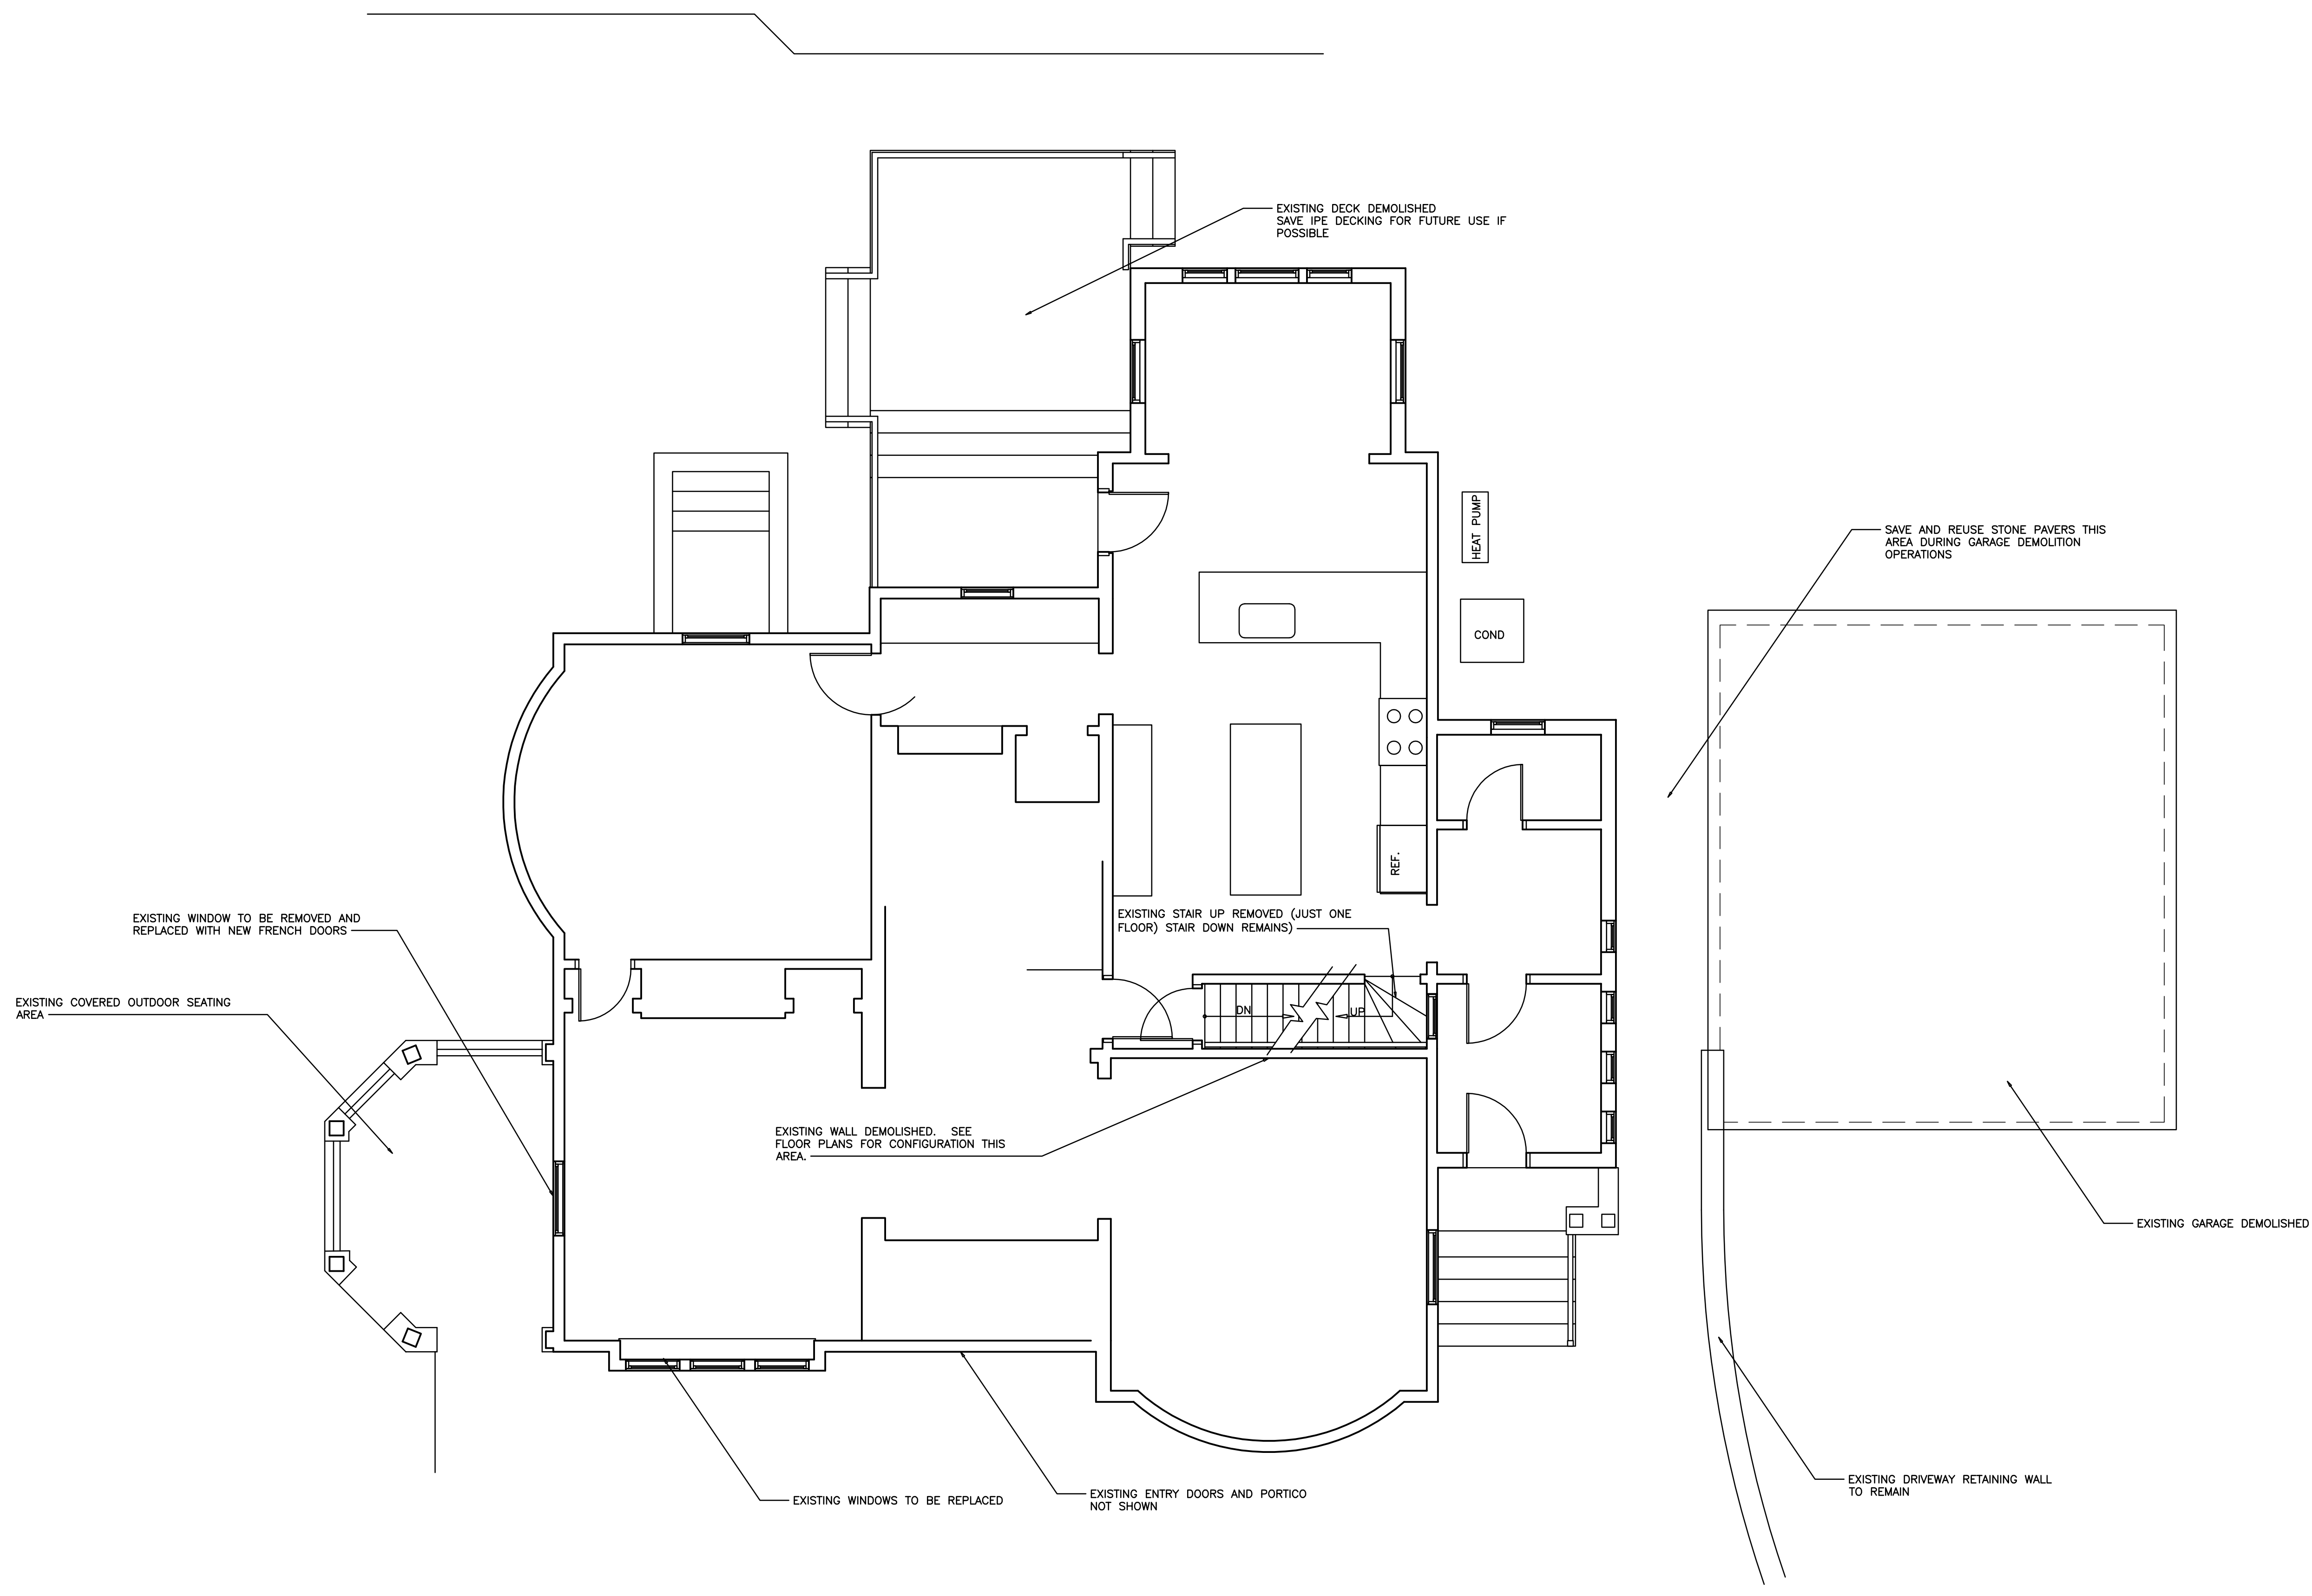

1 EXISTING MAIN FLOOR PLAN
1/4"=1'-0"

RBL
RICHARD B. LEVEY architects
30 Jacobs Tr.
Newton, MA 02459
617.527.5300
www.rblarchitects.com


ROMAN-GLORIA
RESIDENCE

35 BRACEBRIDGE
ROAD,
NEWTON, MA


EXISTING
FLOOR PLANS
WITH DEMO.
NOTES

DATE: 7/18/22
SCALE: 1/4"=1'-0"
DRAWN: RBL

A1

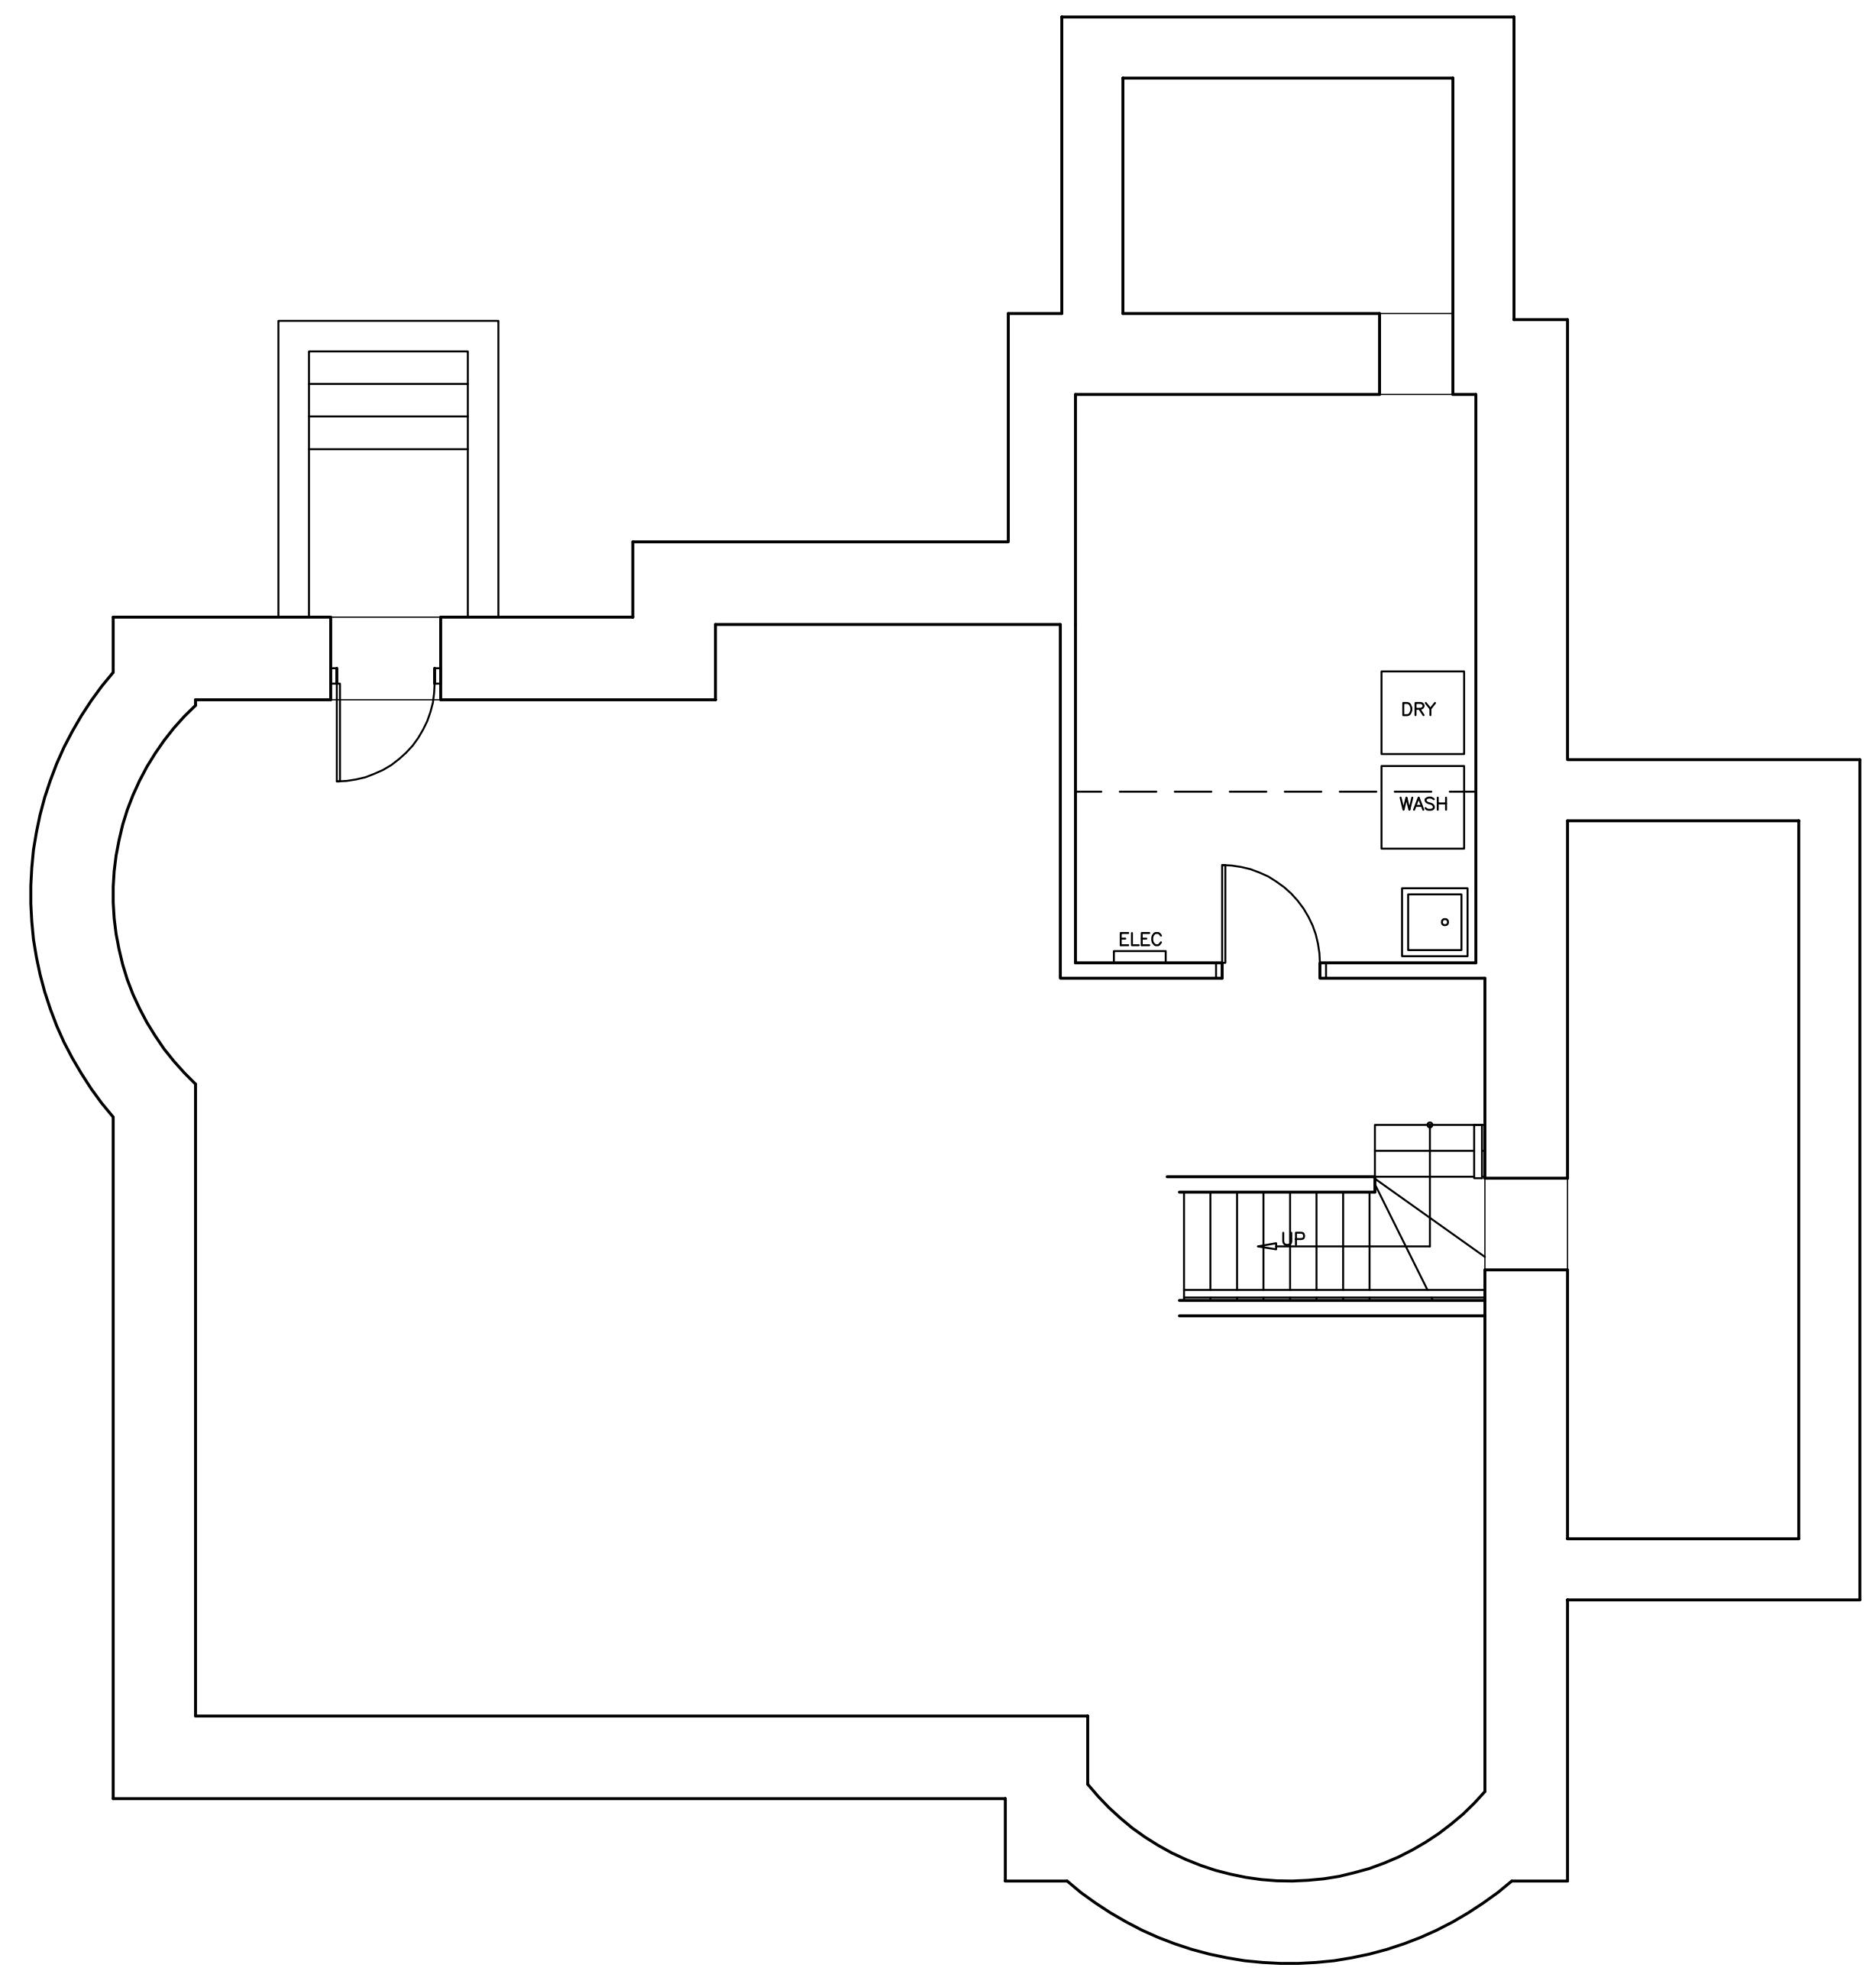

1 EXISTING BASEMENT AND GARAGE PLAN
1/4"=1'-0"

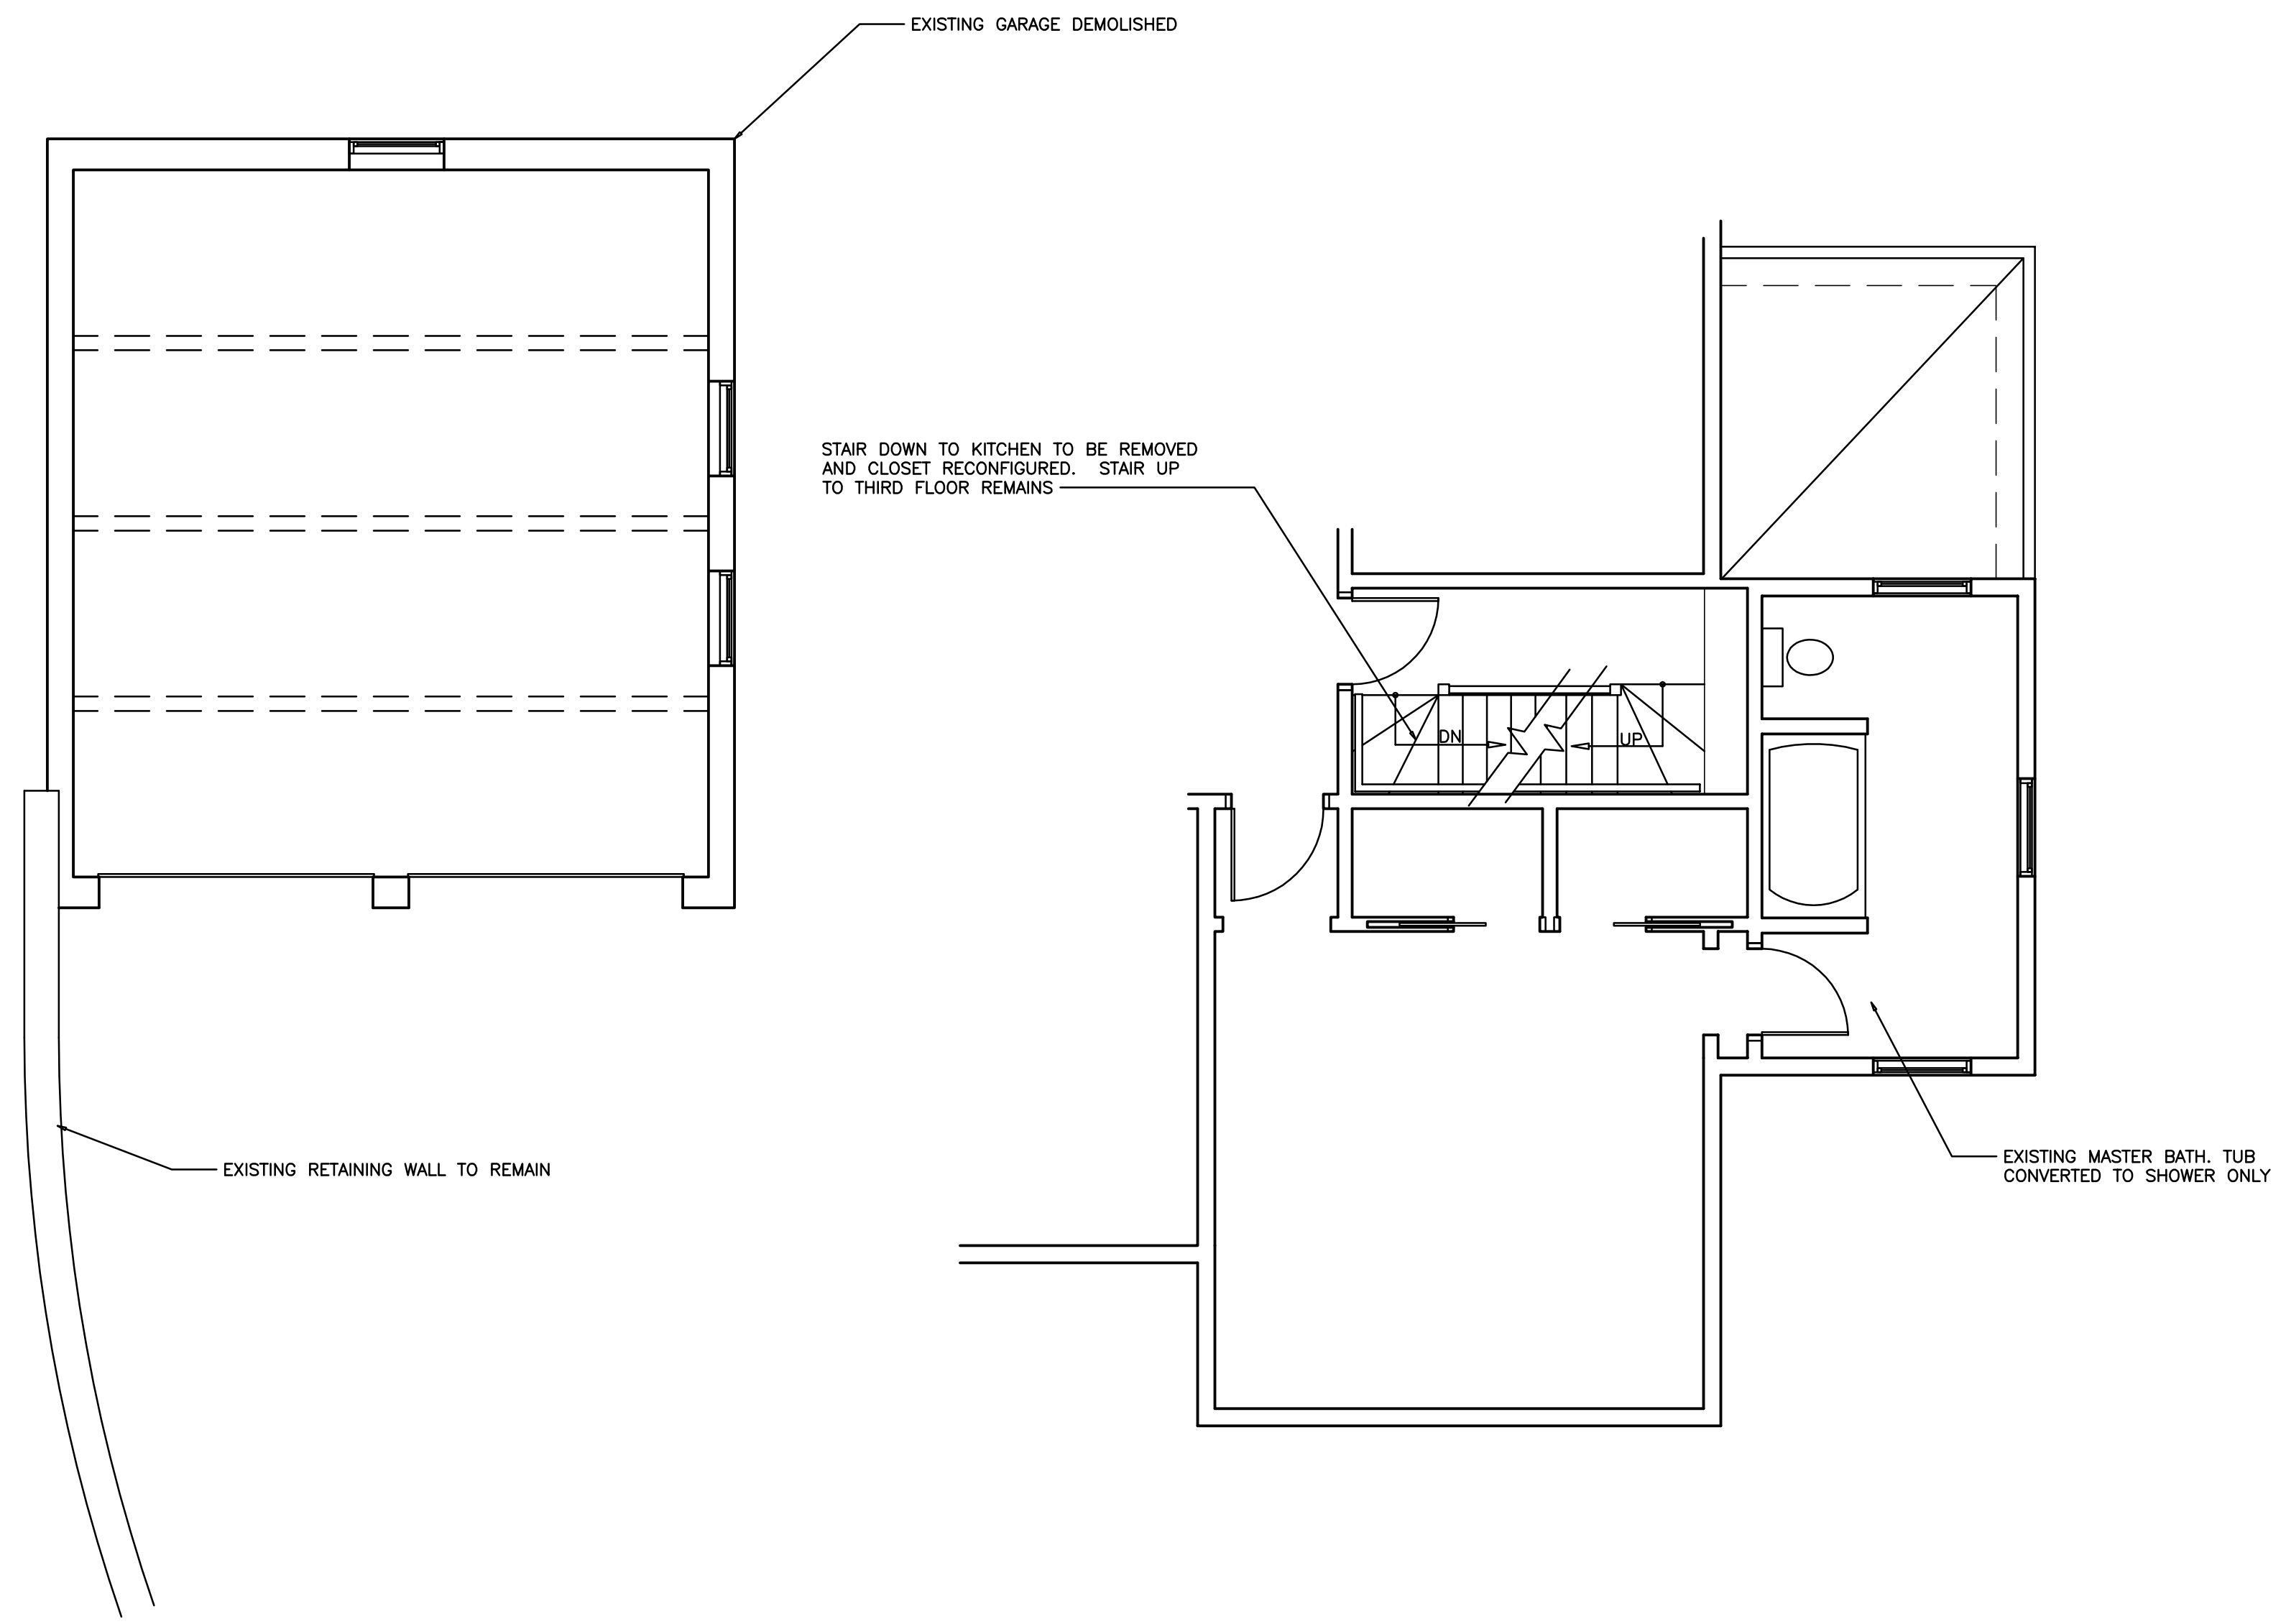

2 EXISTING PARTIAL SECOND FLOOR PLAN
1/4"=1'-0"

RICHARD B. LEVEY architects

RBL

30 Jacobs Terr.
Newton, MA 02459
617.527.5300
www.rblarchitects.com

ROMAN-GLORIA RESIDENCE

35 BRACEBRIDGE ROAD, NEWTON, MA

EXISTING FLOOR PLANS WITH DEMO. NOTES

DATE: 7/18/22


SCALE: 1/4"=1'-0"

DRAWN: RBL


A2




1 EXISTING PARTIAL REAR ELEVATION
1/4"=1'-0"

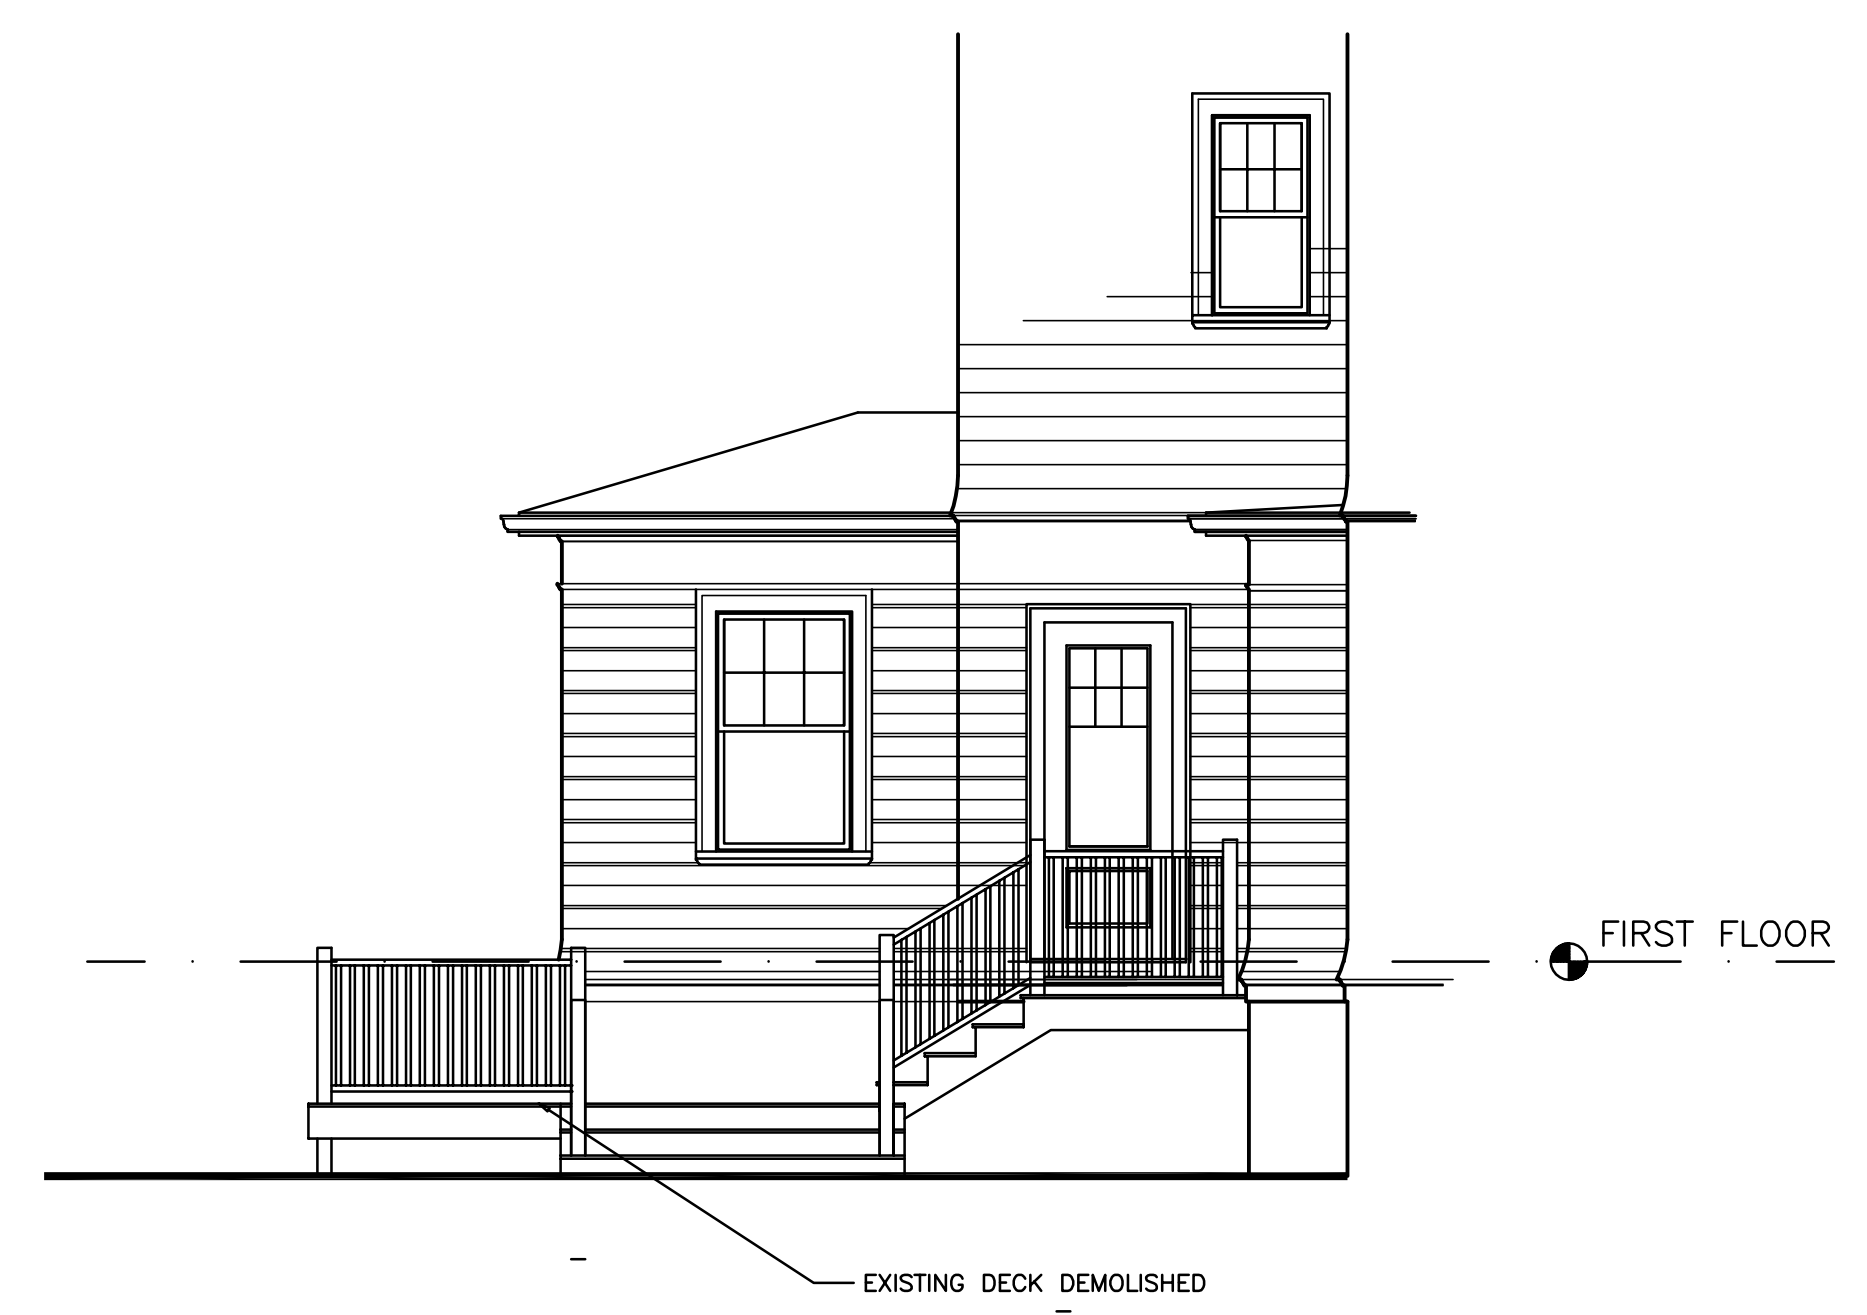

2 EXISTING PARTIAL SIDE ELEVATION
1/4"=1'-0"

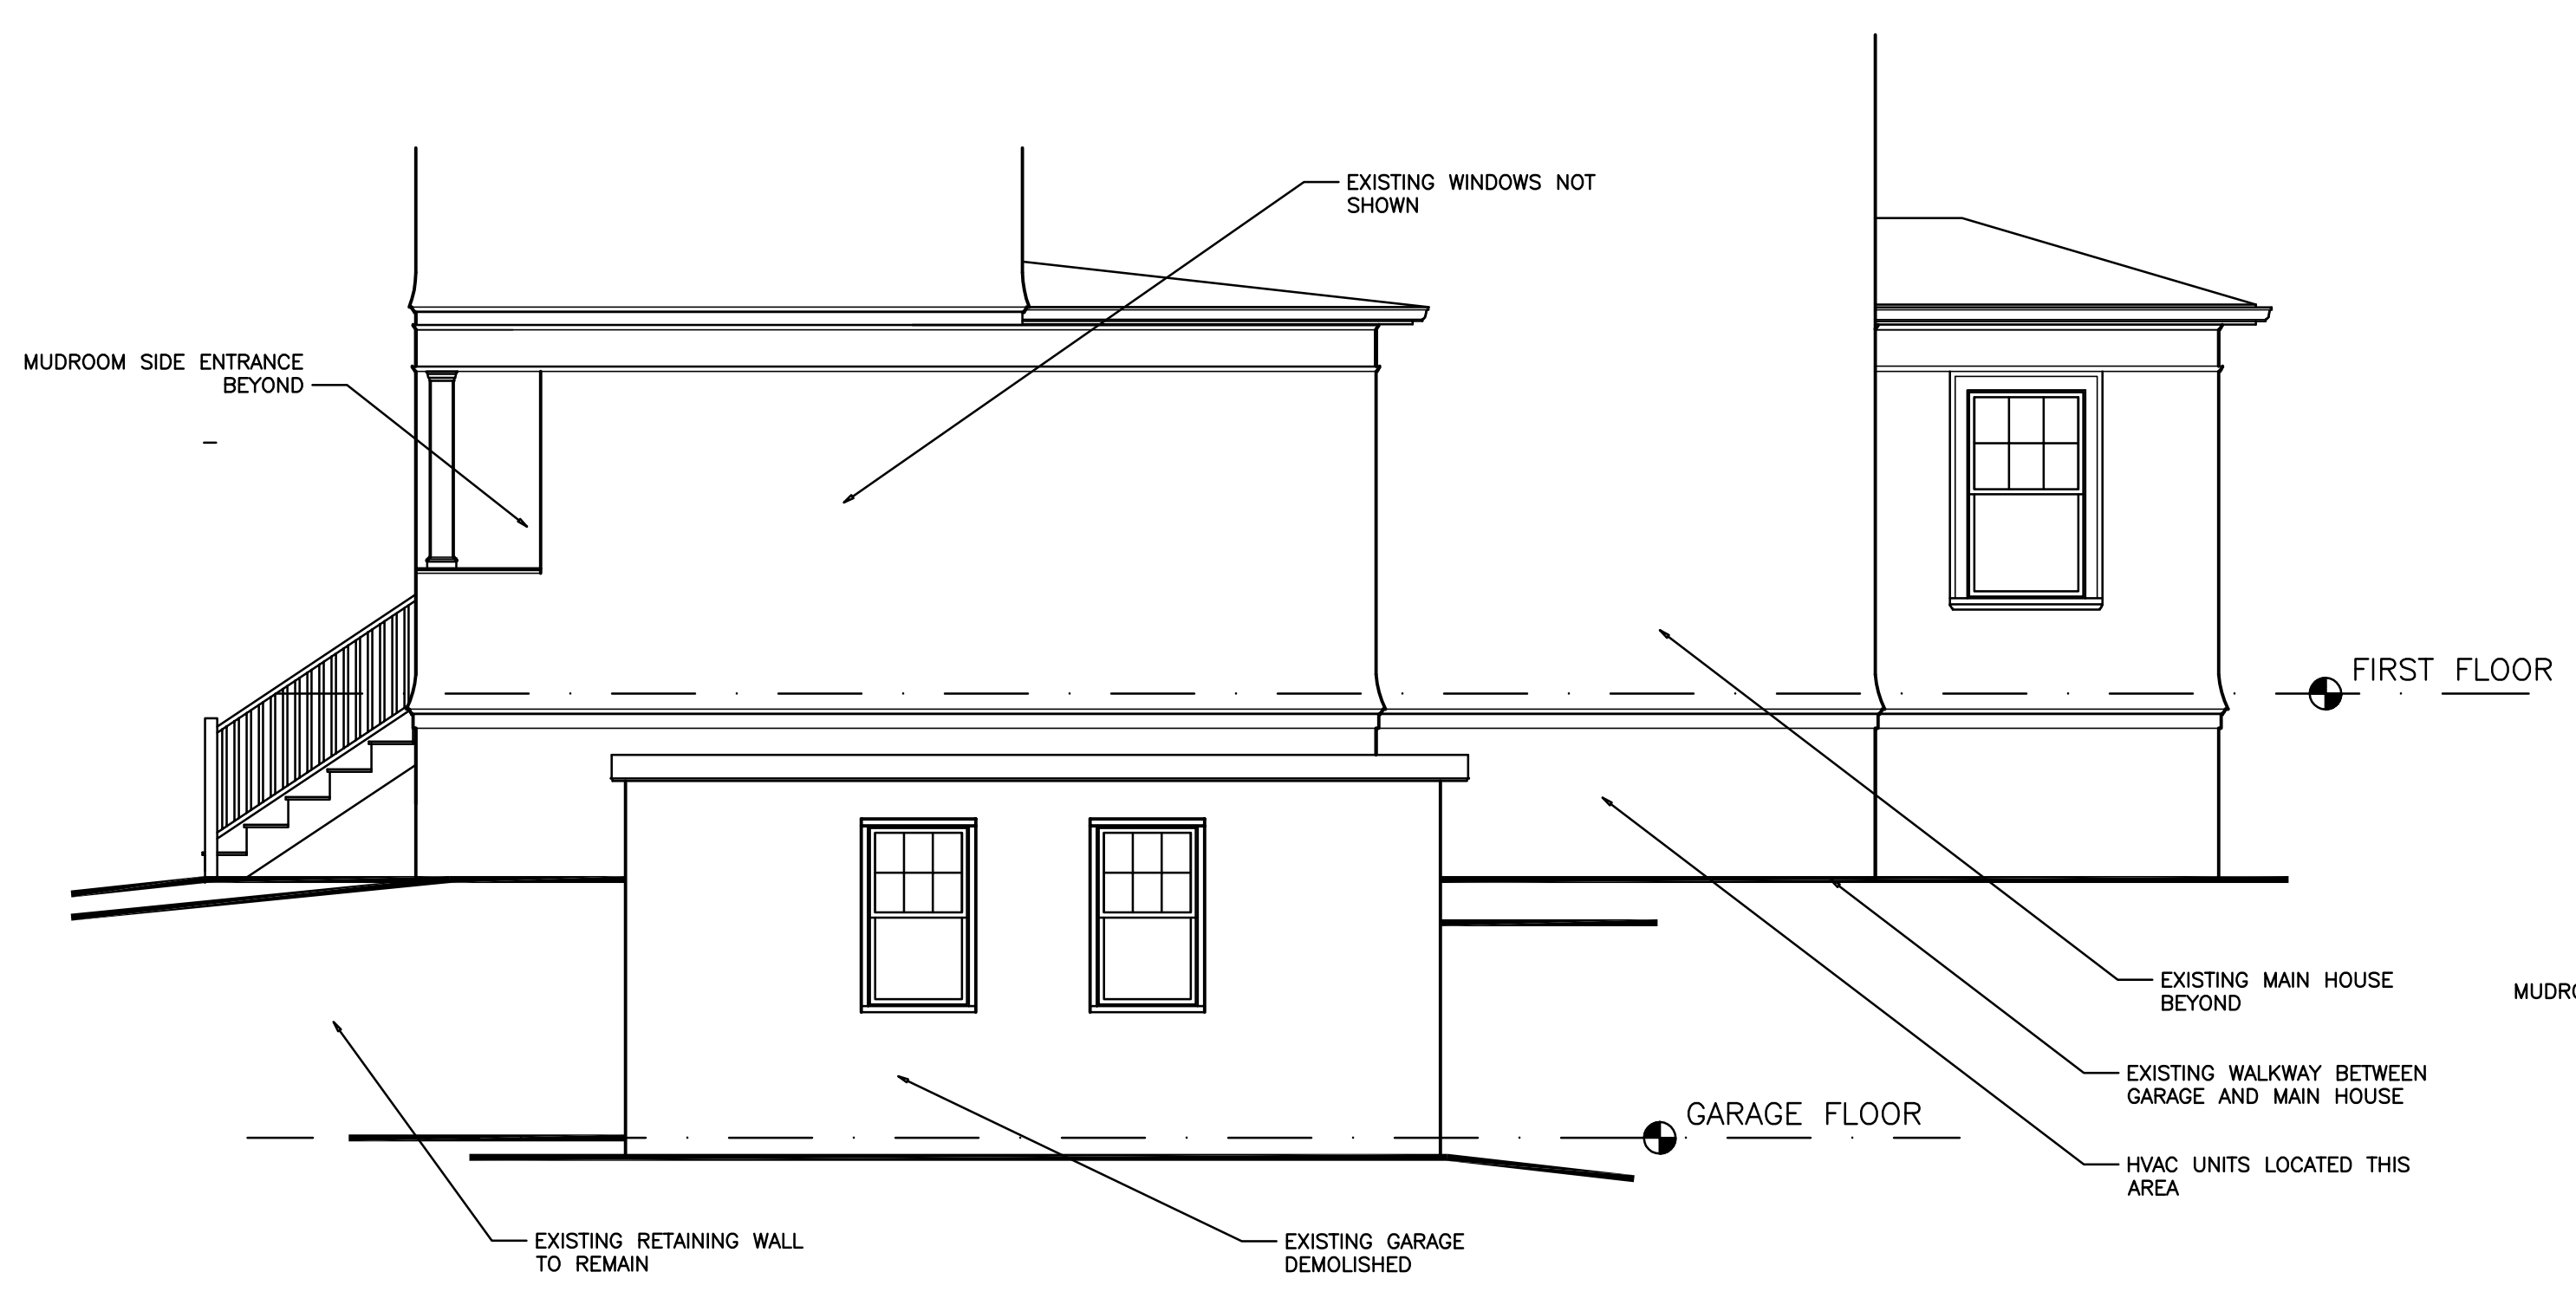

3 EXISTING GARAGE SIDE ELEVATION
1/4"=1'-0"

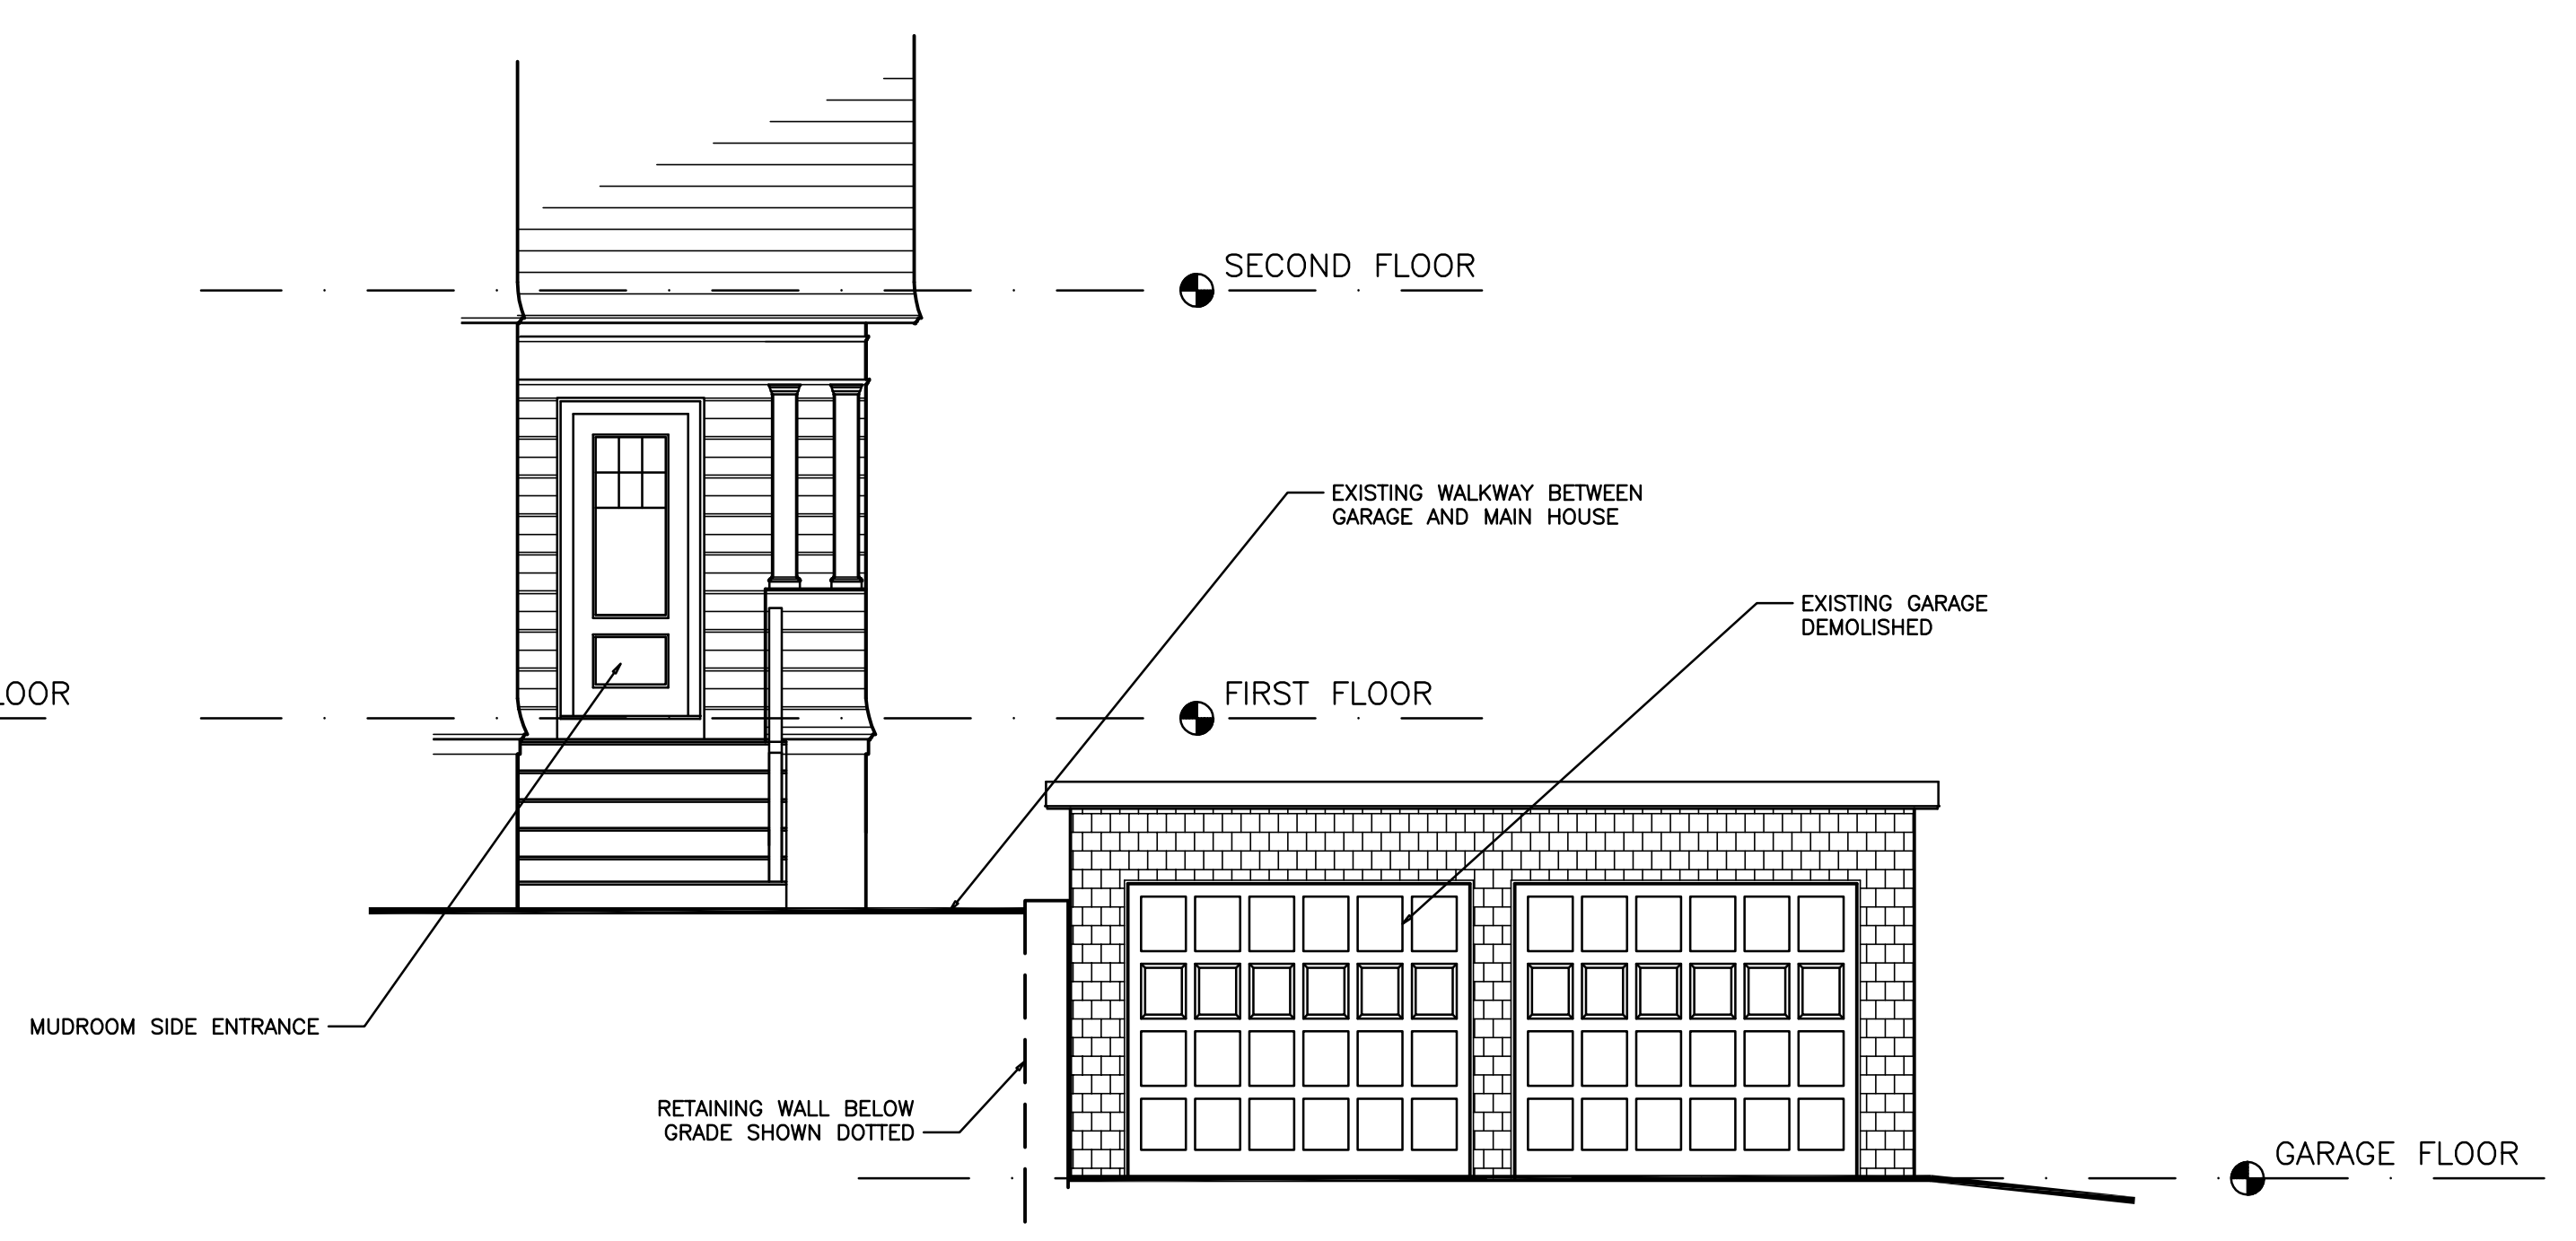

4 EXISTING GARAGE FRONT ELEVATION
1/4"=1'-0"

RBL
RICHARD B. LEVEY architects

30 Jacobs Terr.
Newton, MA 02459
617.527.5300
www.rblarchitects.com

ROMAN-GLORIA
RESIDENCE


35 BRACEBRIDGE
ROAD,
NEWTON, MA

EXISTING
ELEVATIONS
WITH DEMO.
NOTES


DATE: 7/18/22
SCALE: 1/4"=1'-0"
DRAWN: RBL

A3

NO.	DATE	REVISION

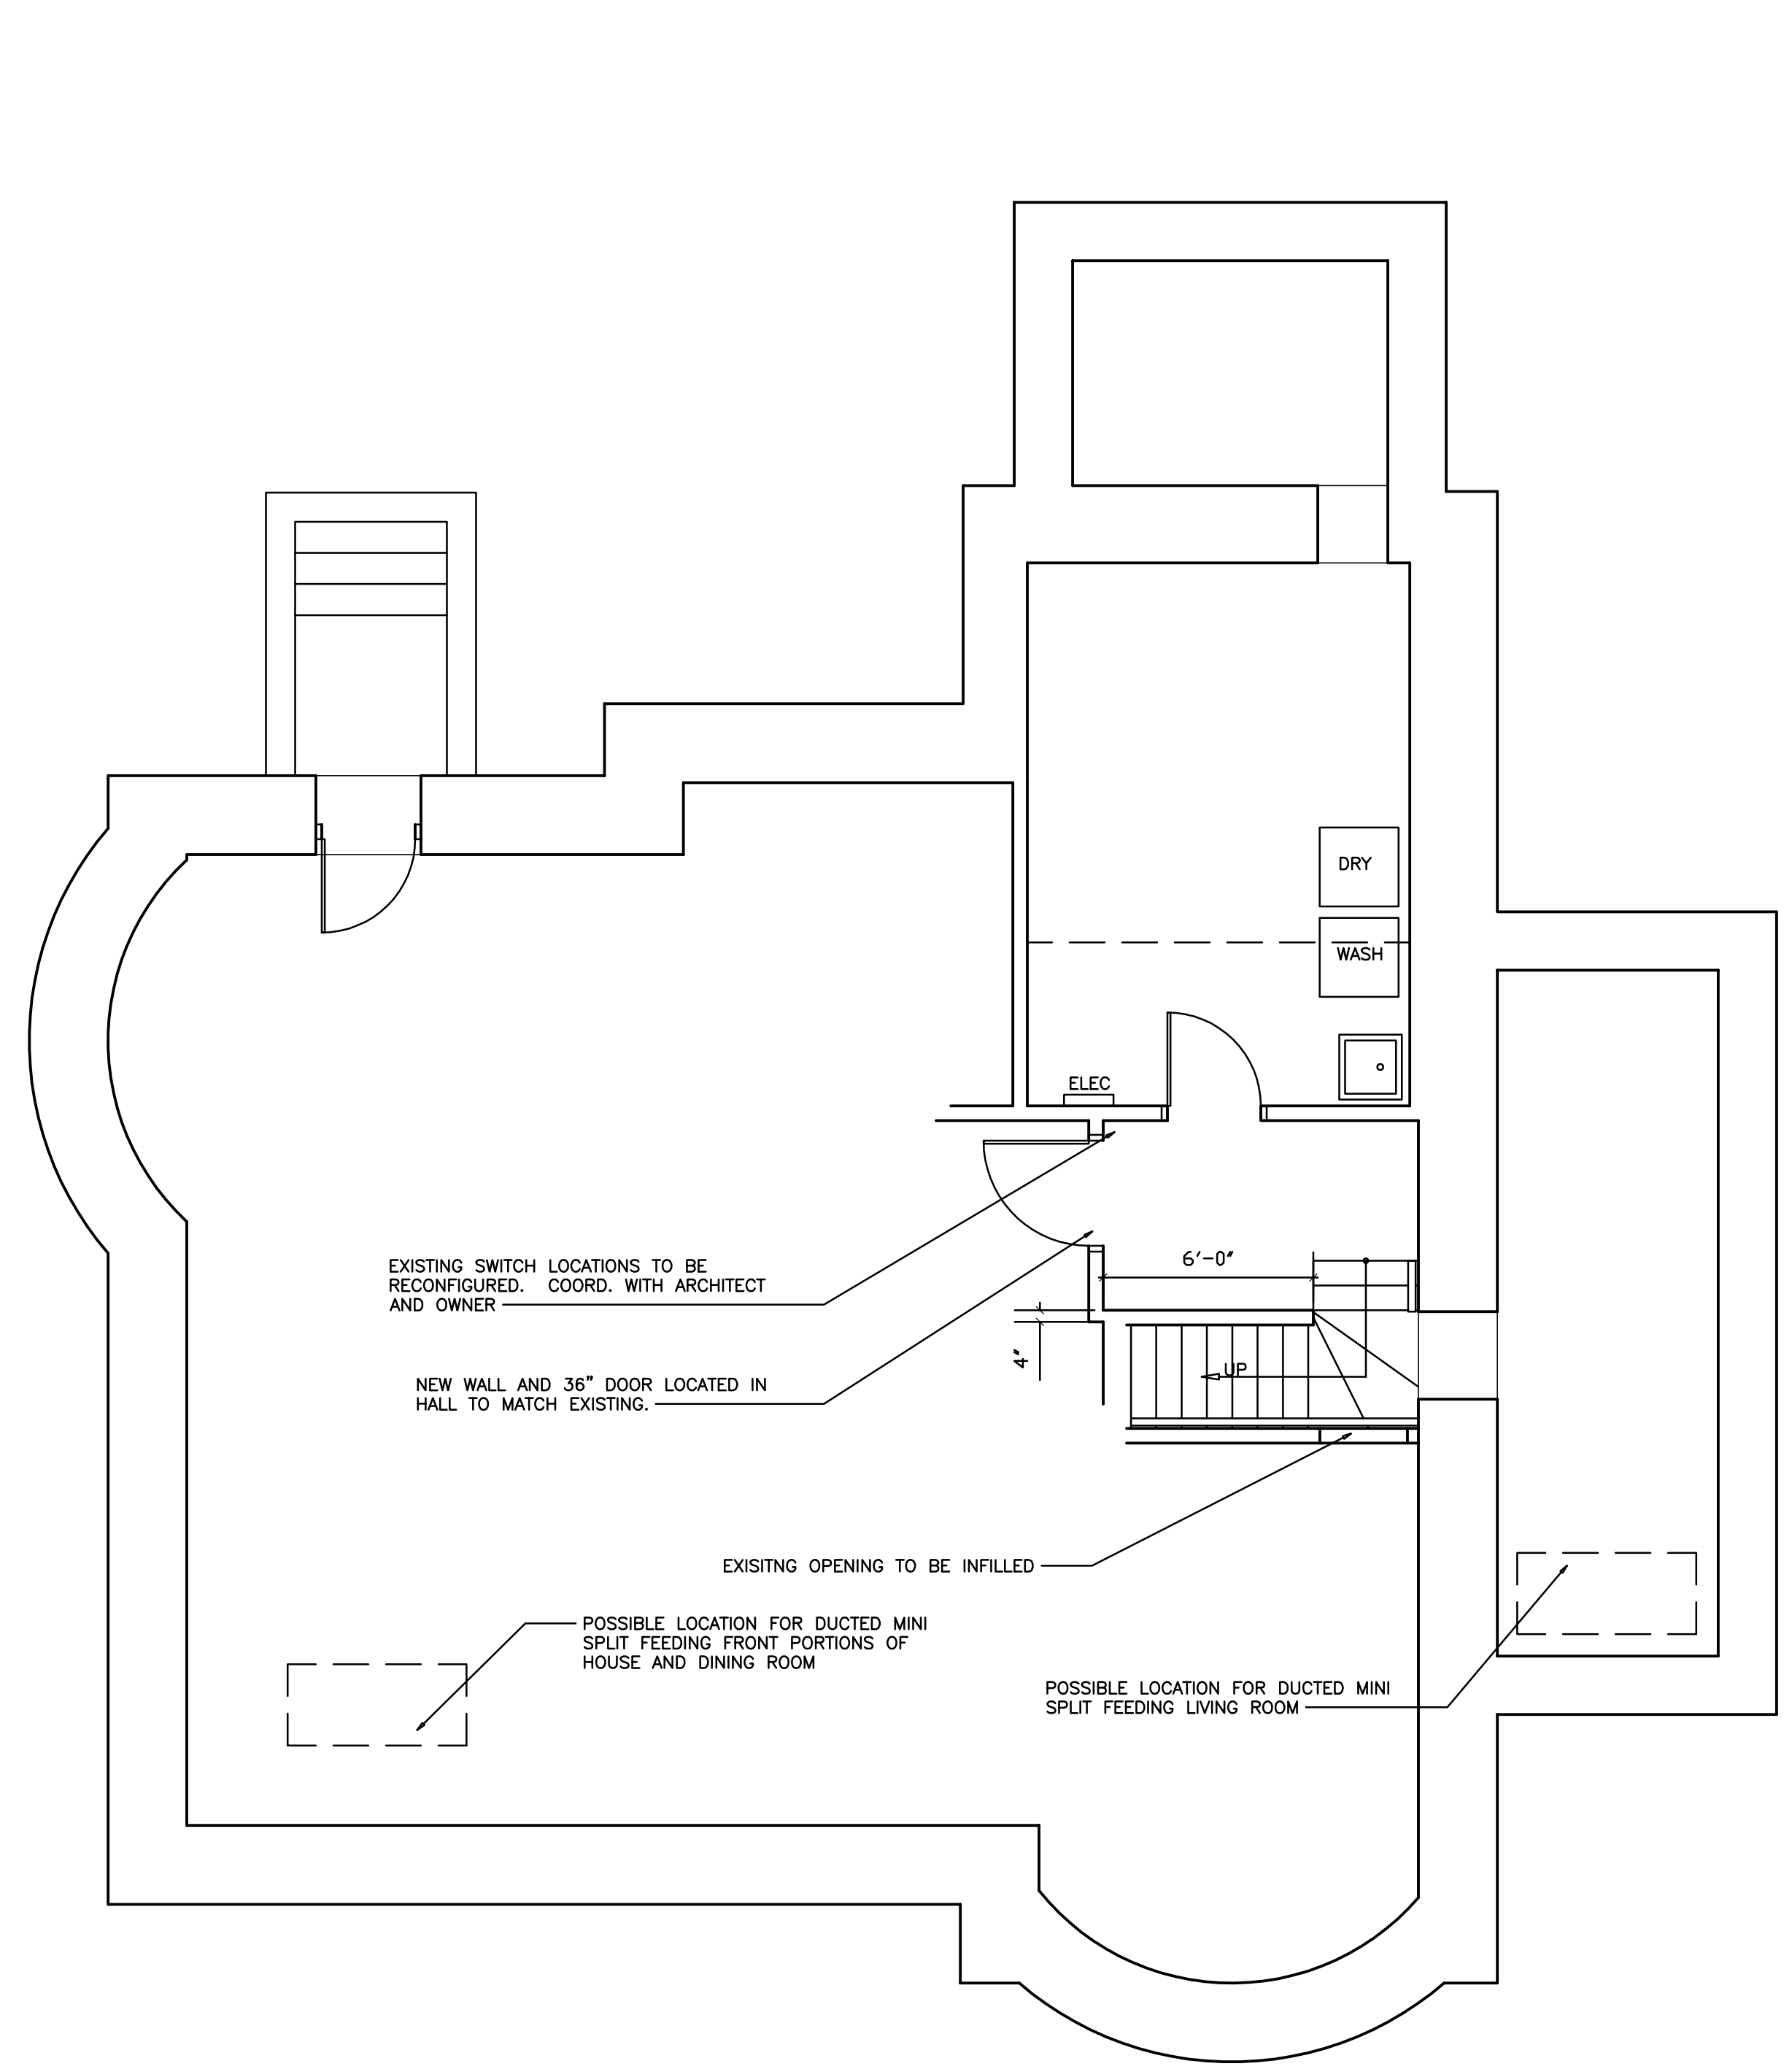

1 BASEMENT AND GARAGE PLAN 1/4"=1'-0"

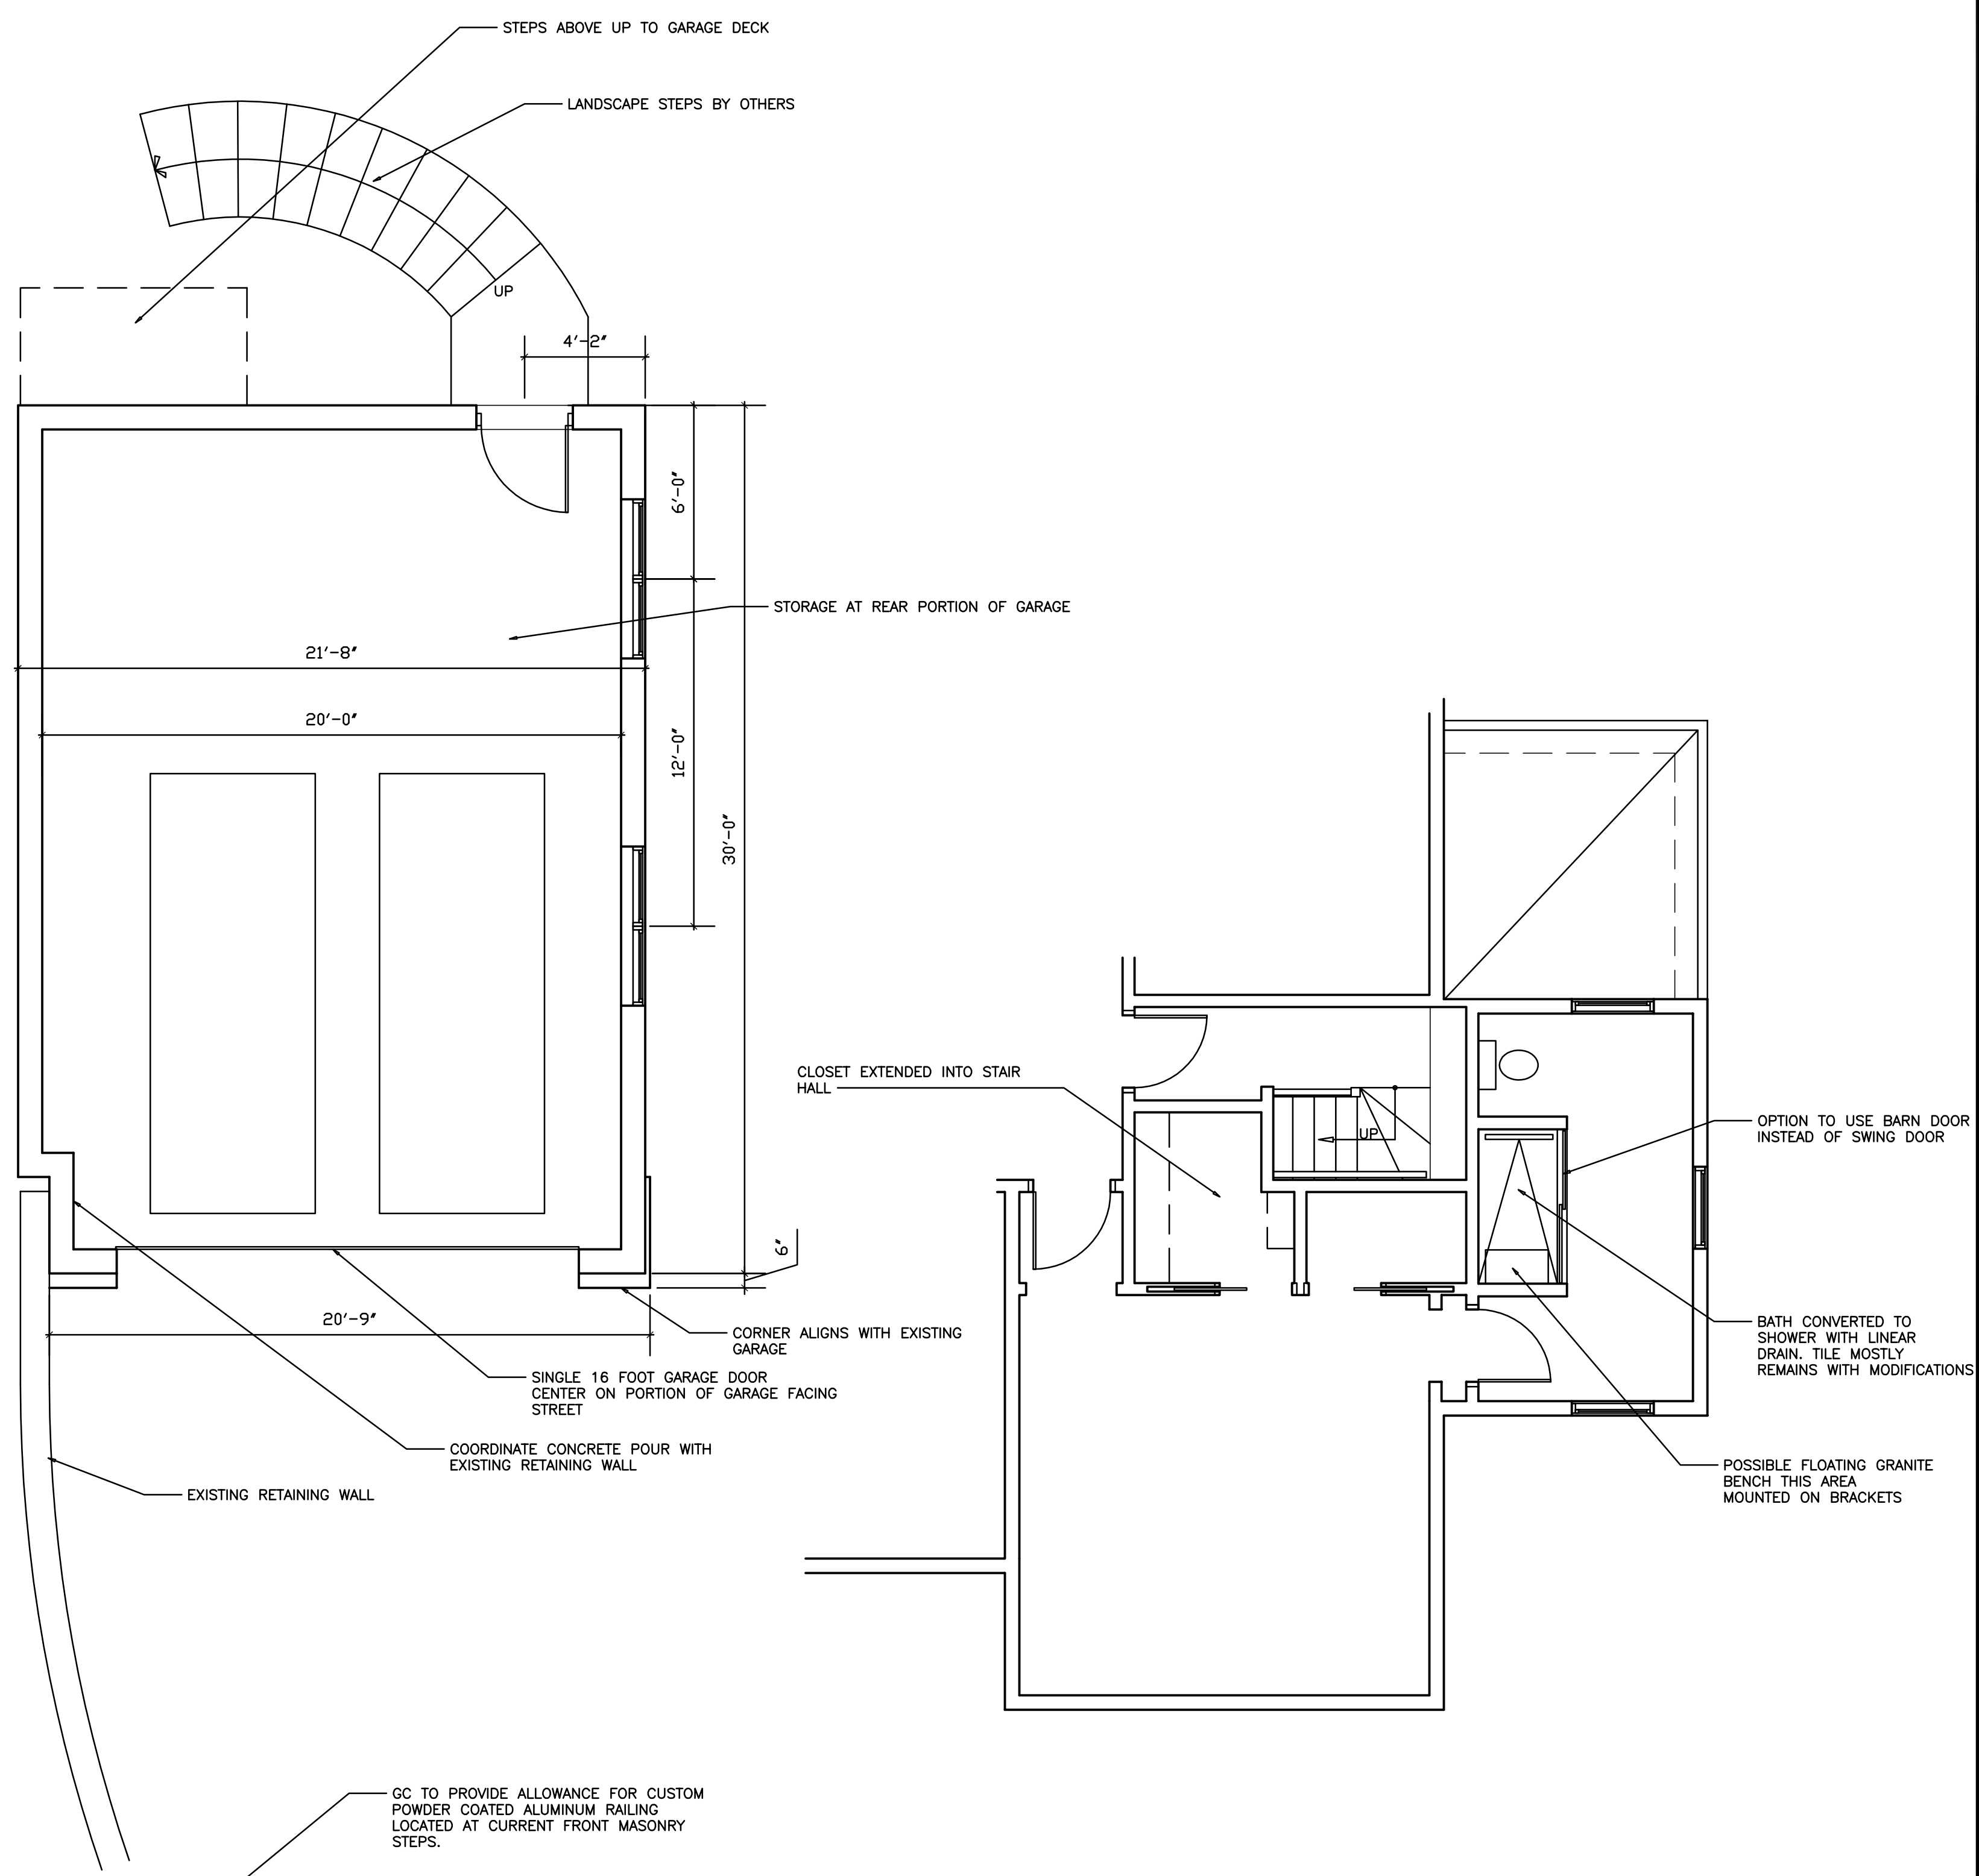

2 PARTIAL SECOND FLOOR PLAN 1/4"=1'-0"

RBL
 RICHARD B. LEVEY architects
 30 Jacobs Terr.
 Newton, MA 02459
 617.527.5300
 www.rblarchitects.com


ROMAN-GLORIA RESIDENCE
 35 BRACEBRIDGE ROAD, NEWTON, MA

PROPOSED BASEMENT AND PART 2ND FLOOR PLAN

DATE: 7/18/22
 SCALE: 1/4"=1'-0"
 DRAWN: RBL

A4

NO.	DATE	REVISION

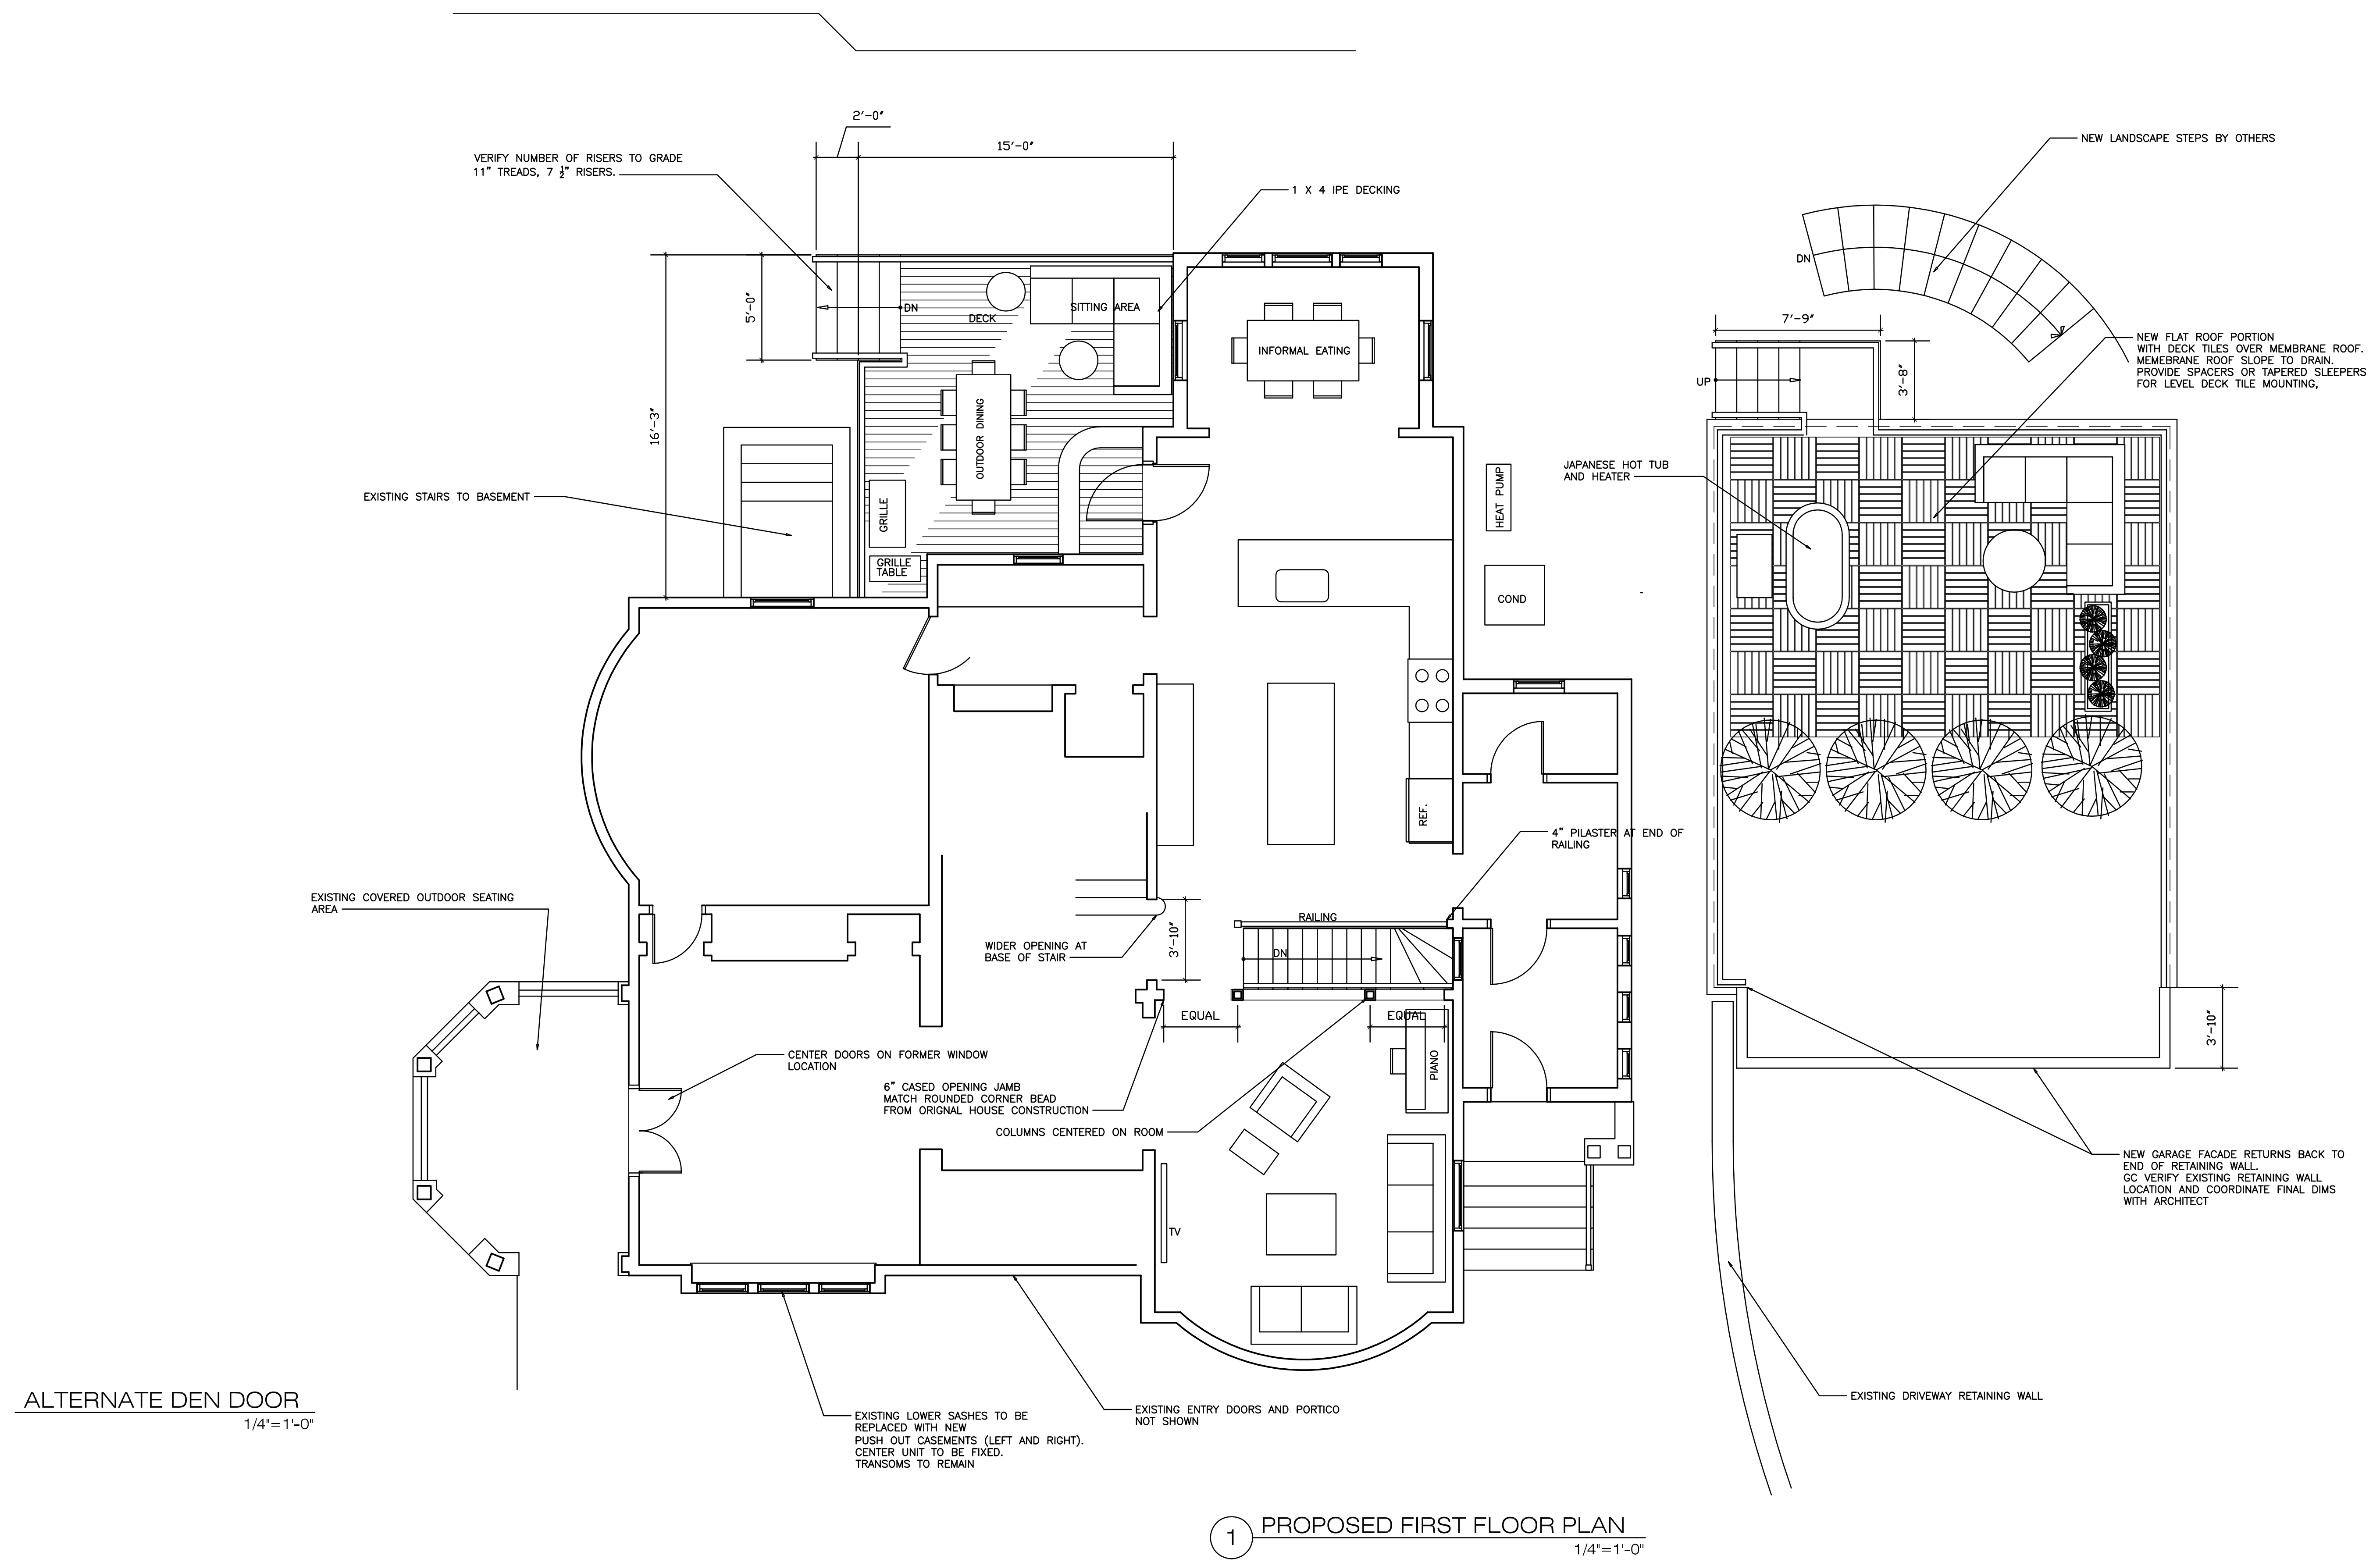

ALTERNATE DEN DOOR
1/4"=1'-0"

1 PROPOSED FIRST FLOOR PLAN
1/4"=1'-0"

RBL
RICHARD B. LEVEY architects

30 Jacobs Terr.
Newton, MA 02459
617.527.5300
www.rblarchitects.com

ROMAN-GLORIA
RESIDENCE

35 BRACEBRIDGE
ROAD,
NEWTON, MA


PROPOSED
MAIN
FLOOR PLAN

DATE: 7/18/22
SCALE: 1/4"=1'-0"
DRAWN: RBL


A5




1 PARTIAL REAR ELEVATION 1/4"=1'-0"

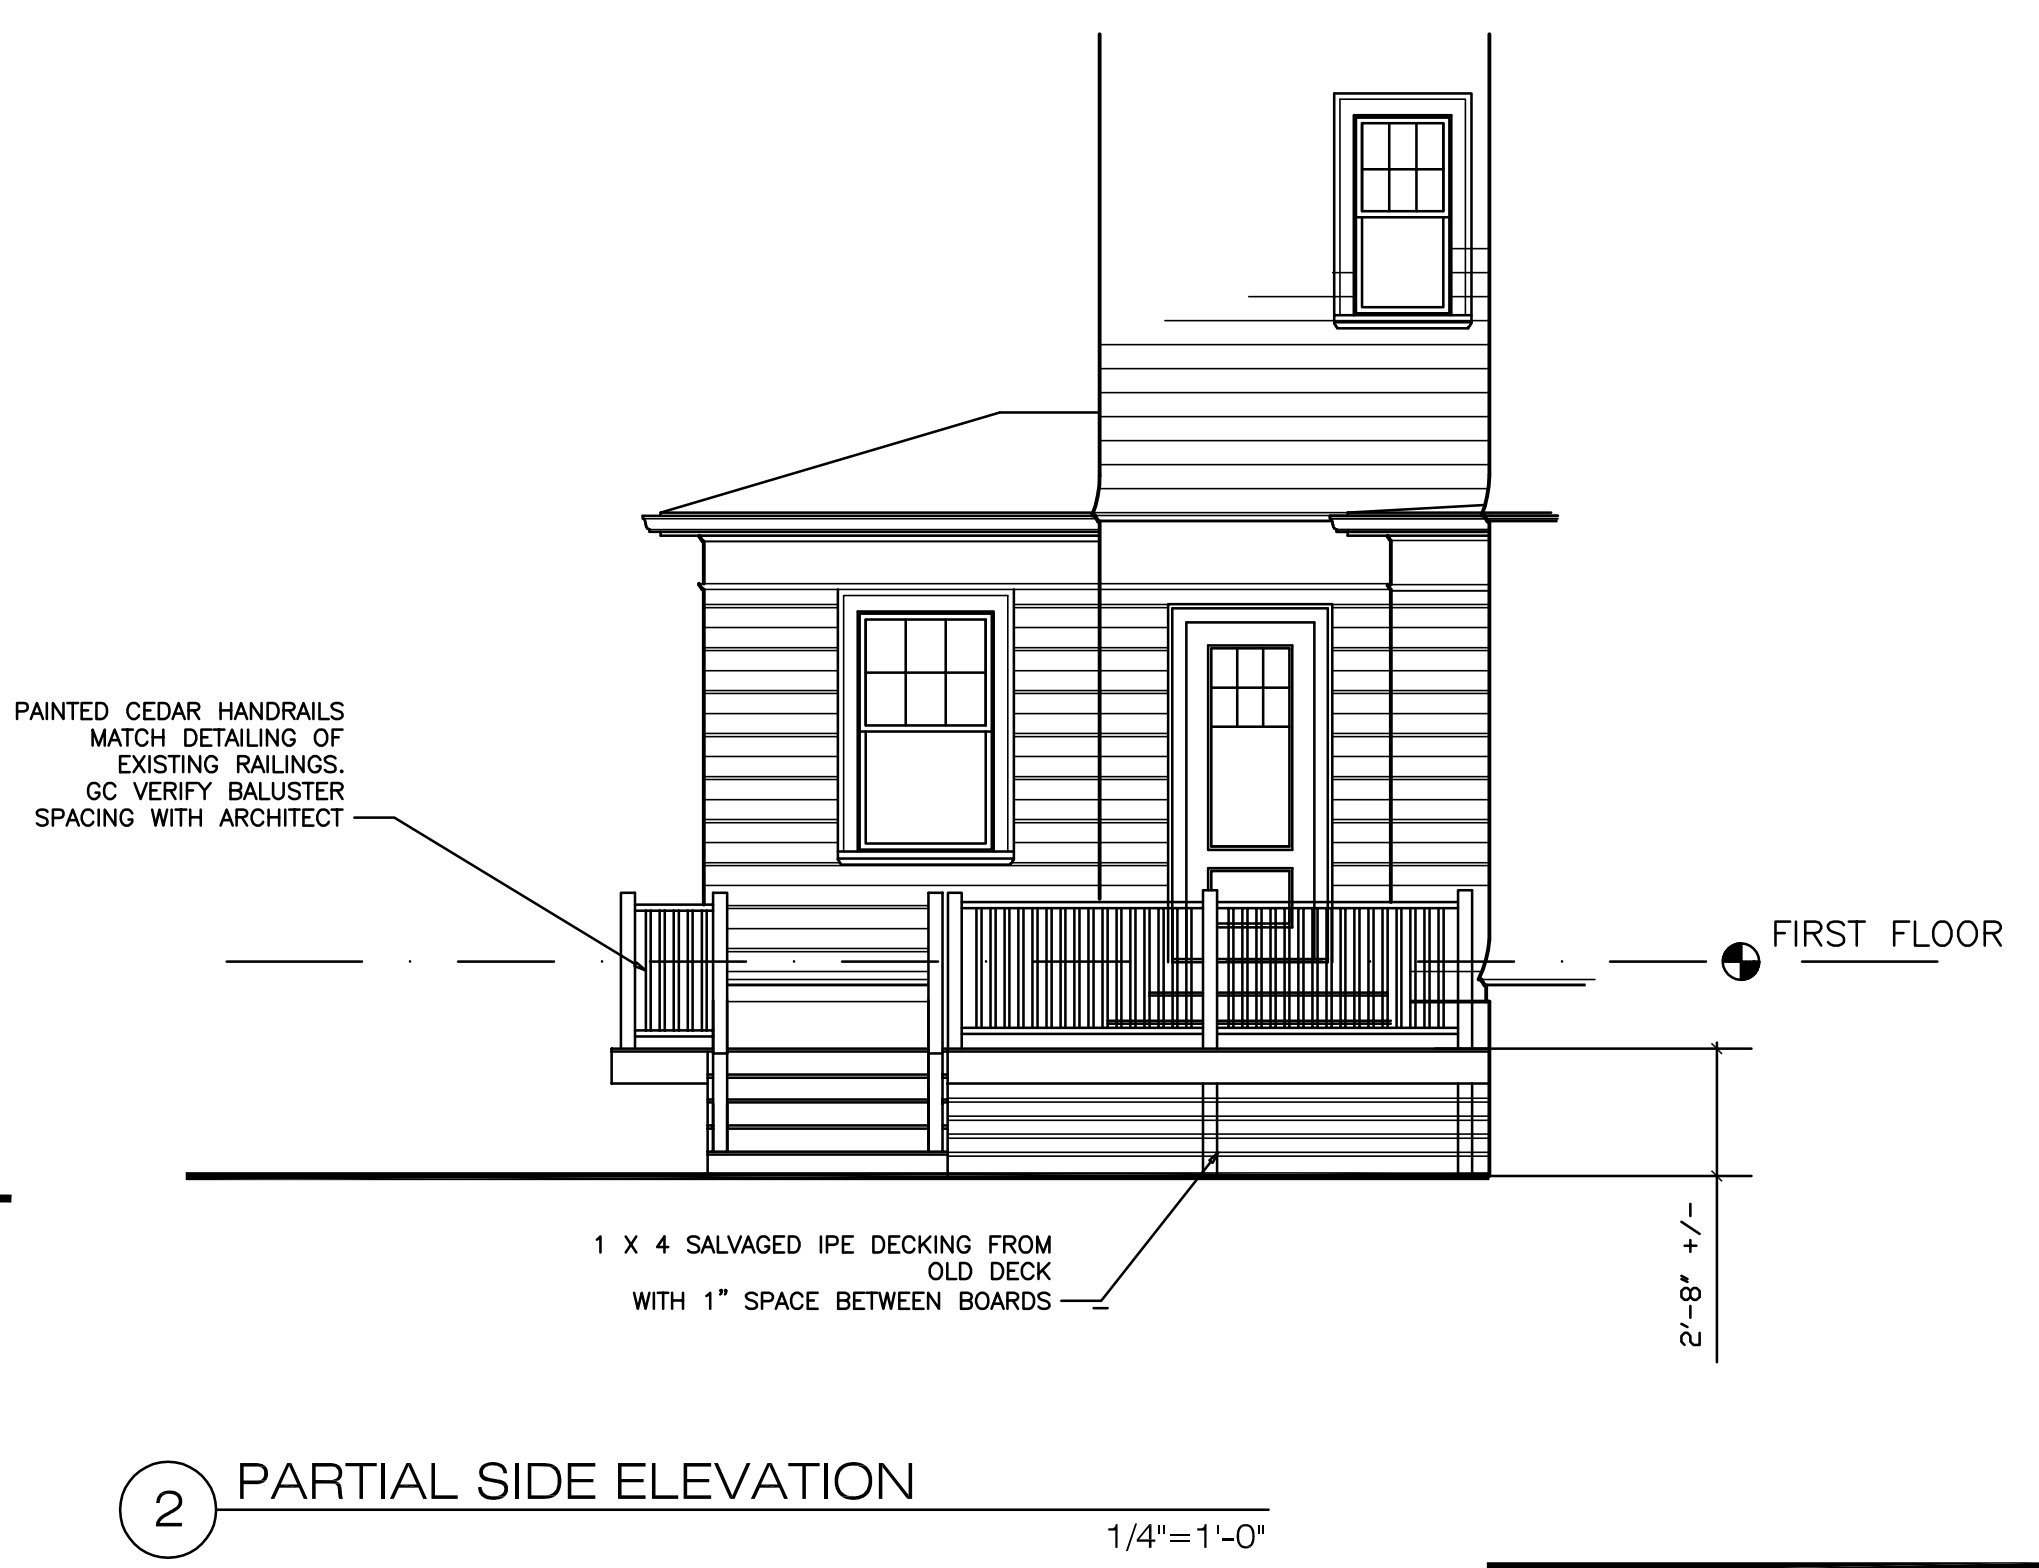

2 PARTIAL SIDE ELEVATION 1/4"=1'-0"

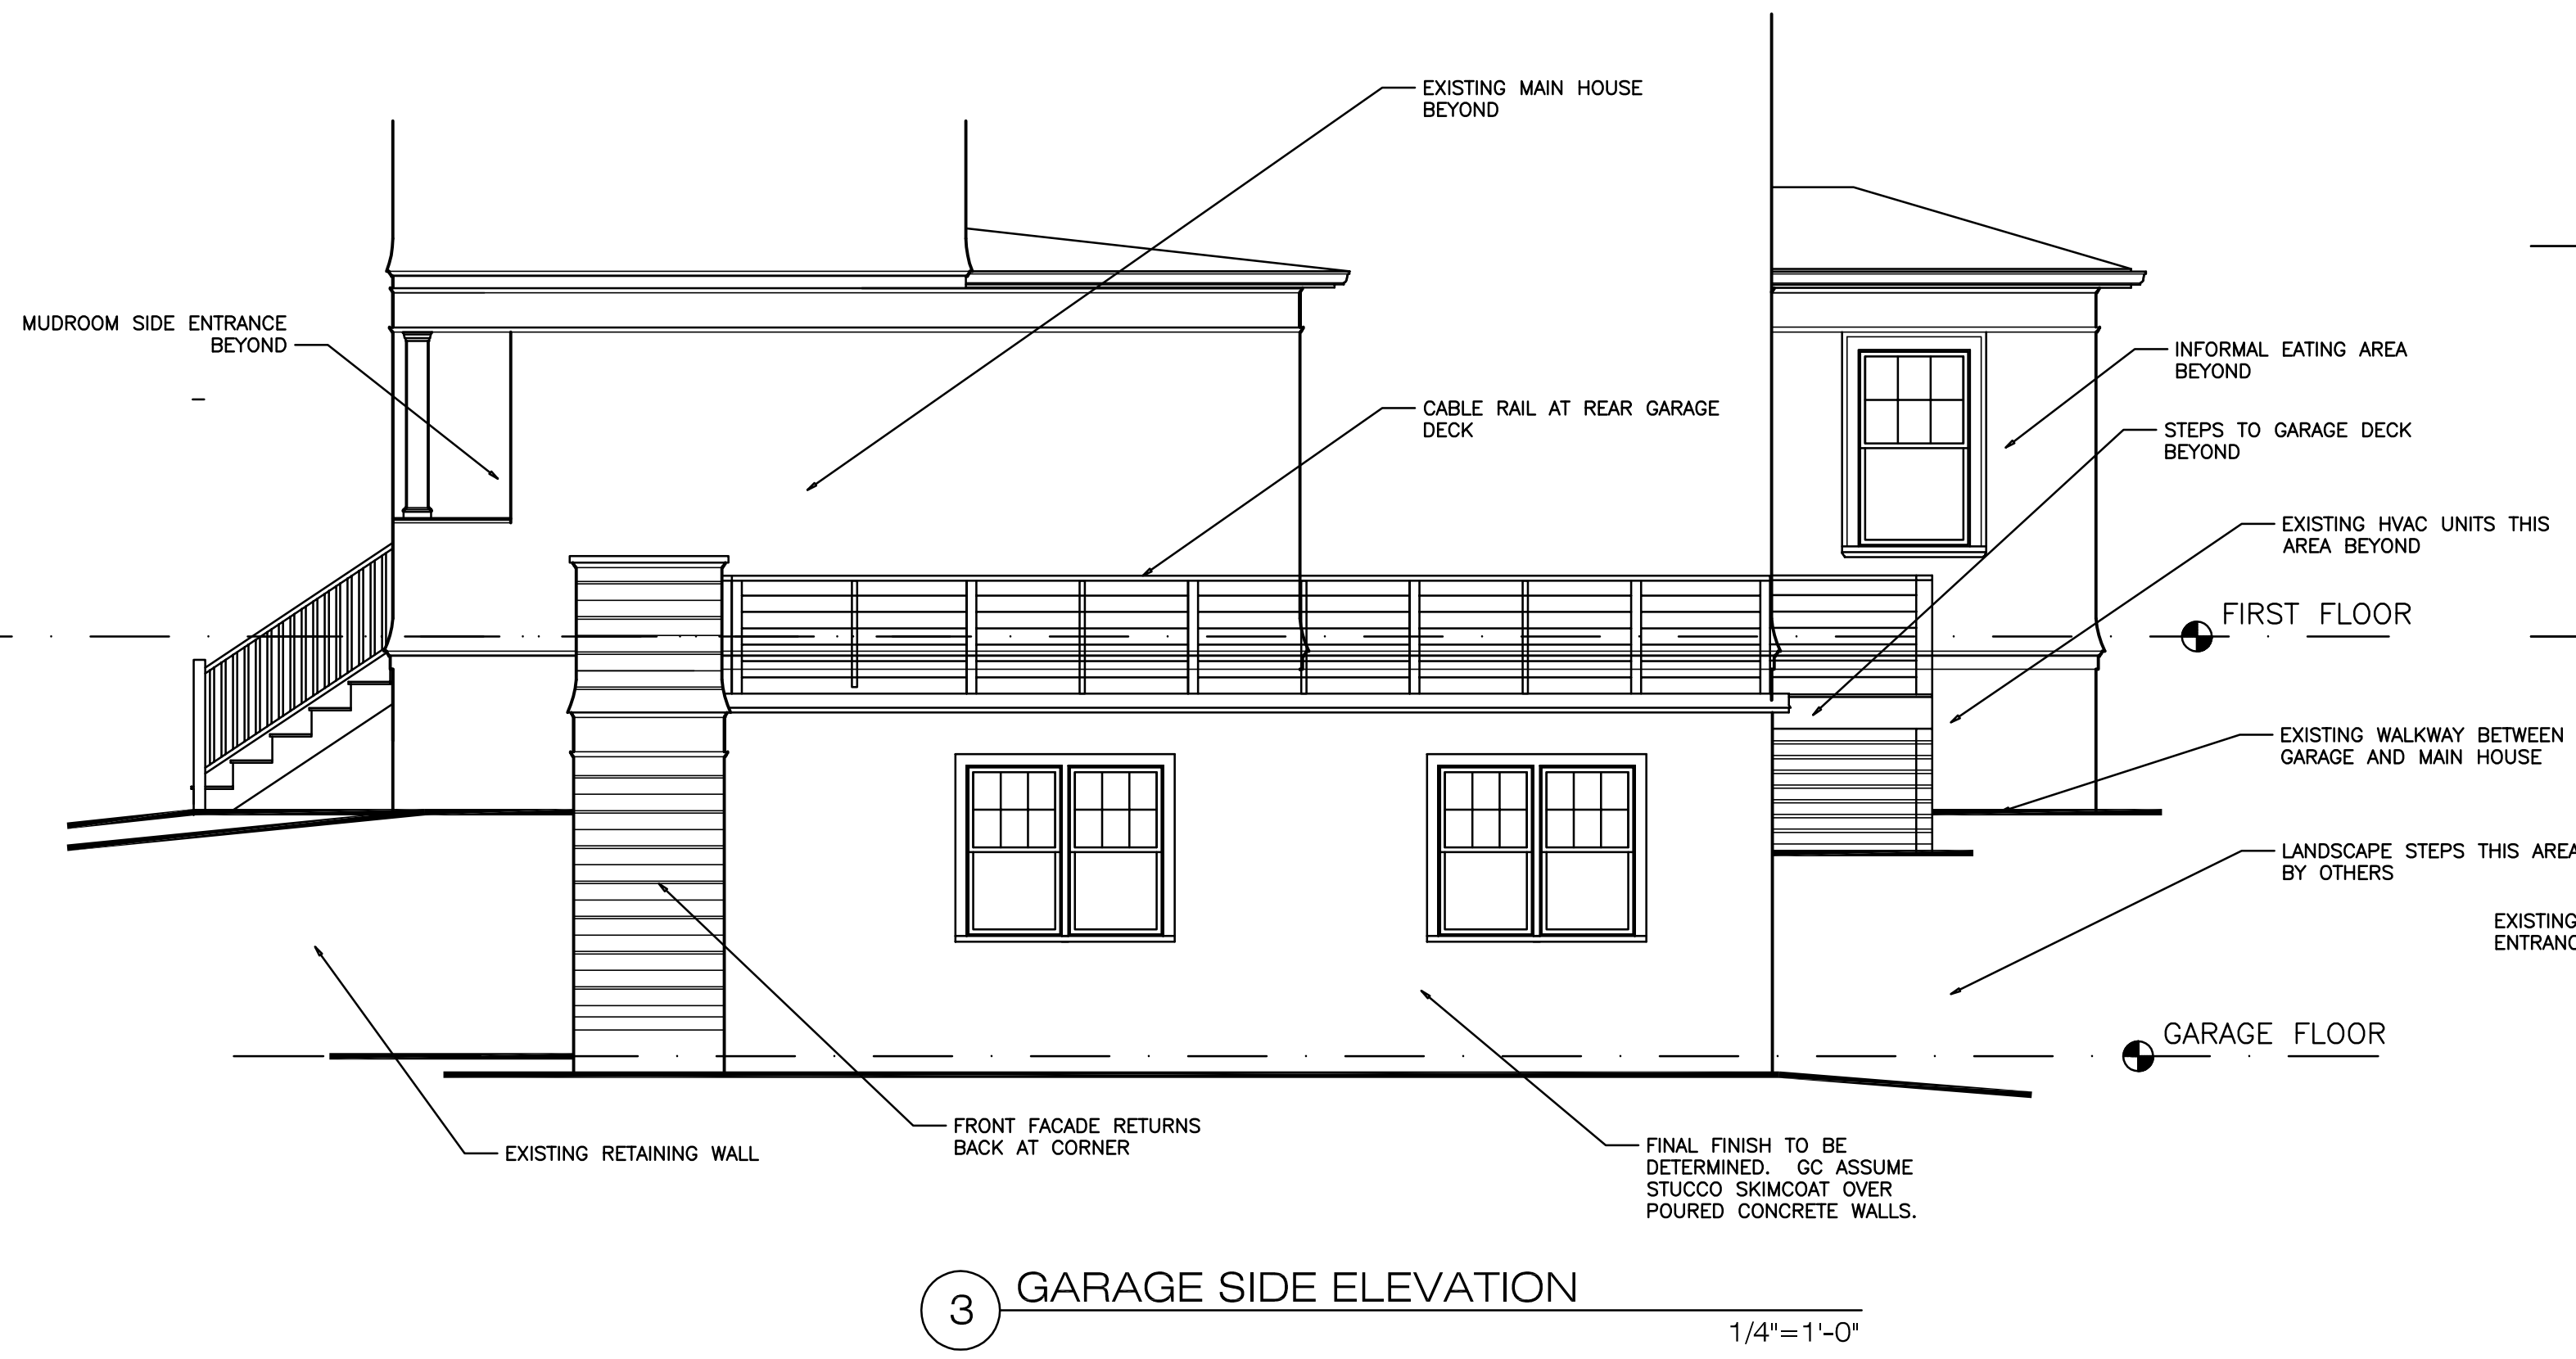

3 GARAGE SIDE ELEVATION 1/4"=1'-0"

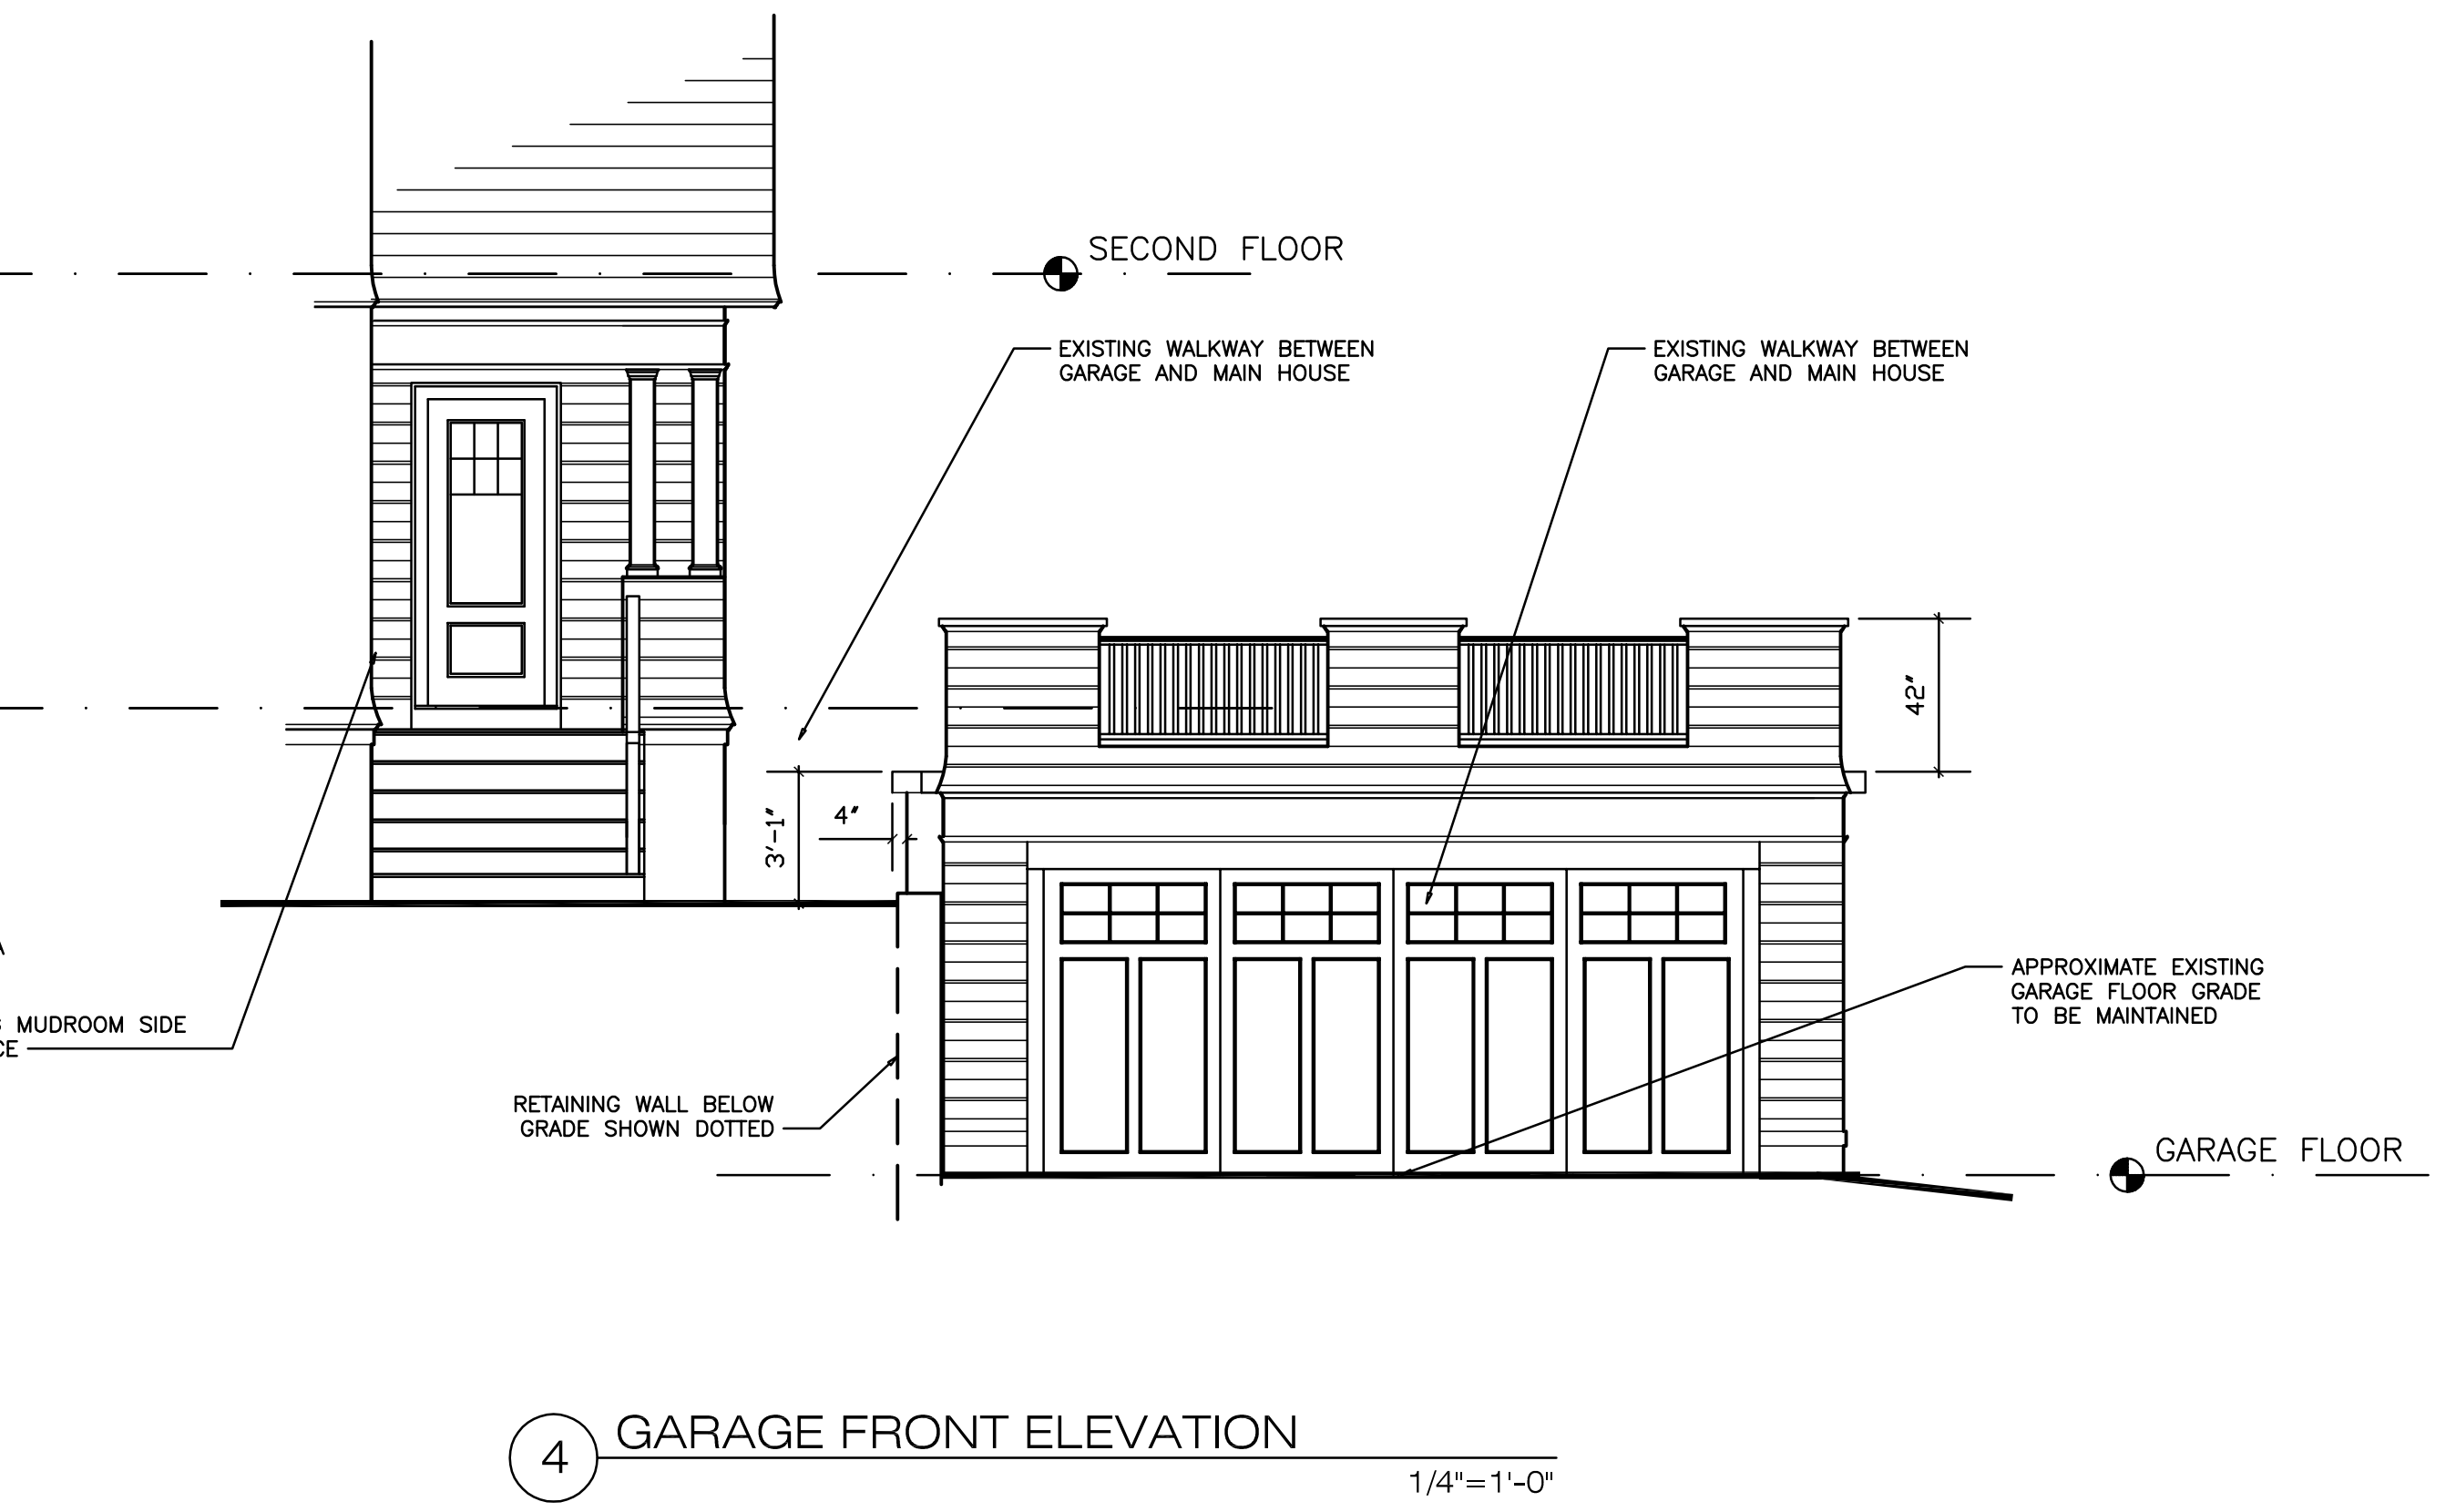

4 GARAGE FRONT ELEVATION 1/4"=1'-0"

RICHARD B. LEVEY architects

RBL

30 Jacobs Terr.
Newton, MA 02459
617.527.5300
www.rblarchitects.com

ROMAN-GLORIA RESIDENCE

35 BRACEBRIDGE ROAD, NEWTON, MA

PROPOSED ELEVATIONS

DATE: 7/18/22

SCALE: 1/4"=1'-0"

DRAWN: RBL

A6