


EXISTING BASEMENT
 F.A.R. CALCULATIONS


SCHEMATIC DRAWINGS: NOT RELEASED FOR CONSTRUCTION
 These are "Working Drawings" and do not represent the FINAL construction drawings. Images shown on these pages are schematic in nature and are not to be used for construction purposes.

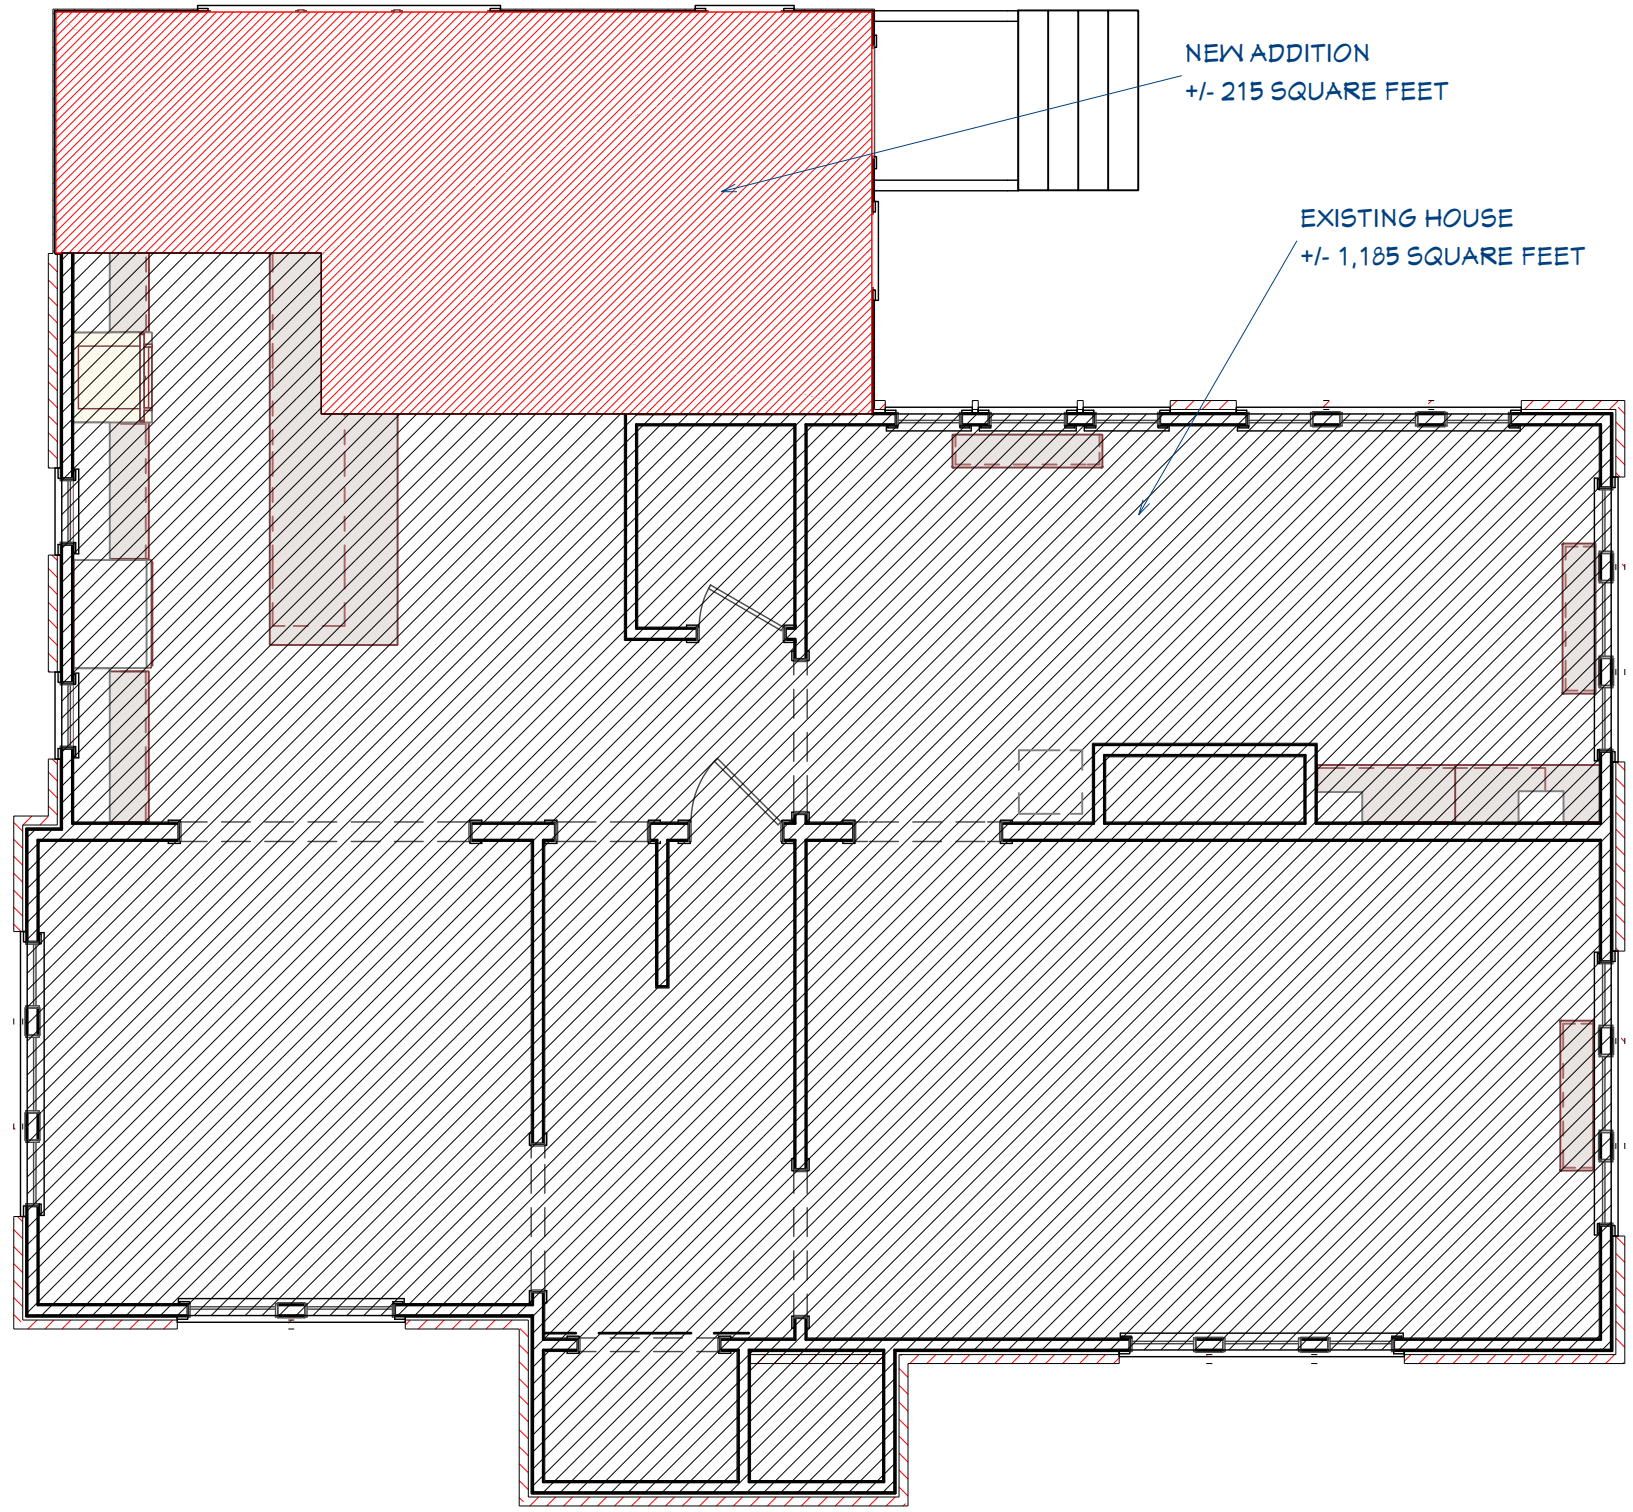

PROPOSED FIRST FLOOR
 F.A.R. CALCULATIONS

SPECIAL PERMIT APPLICATION DRAWINGS


SCHEMATIC DRAWINGS: NOT RELEASED FOR CONSTRUCTION
 These are "Working Drawings" and do not represent the FINAL construction drawings. Images shown on these pages are schematic in nature and are not to be used for construction purposes.

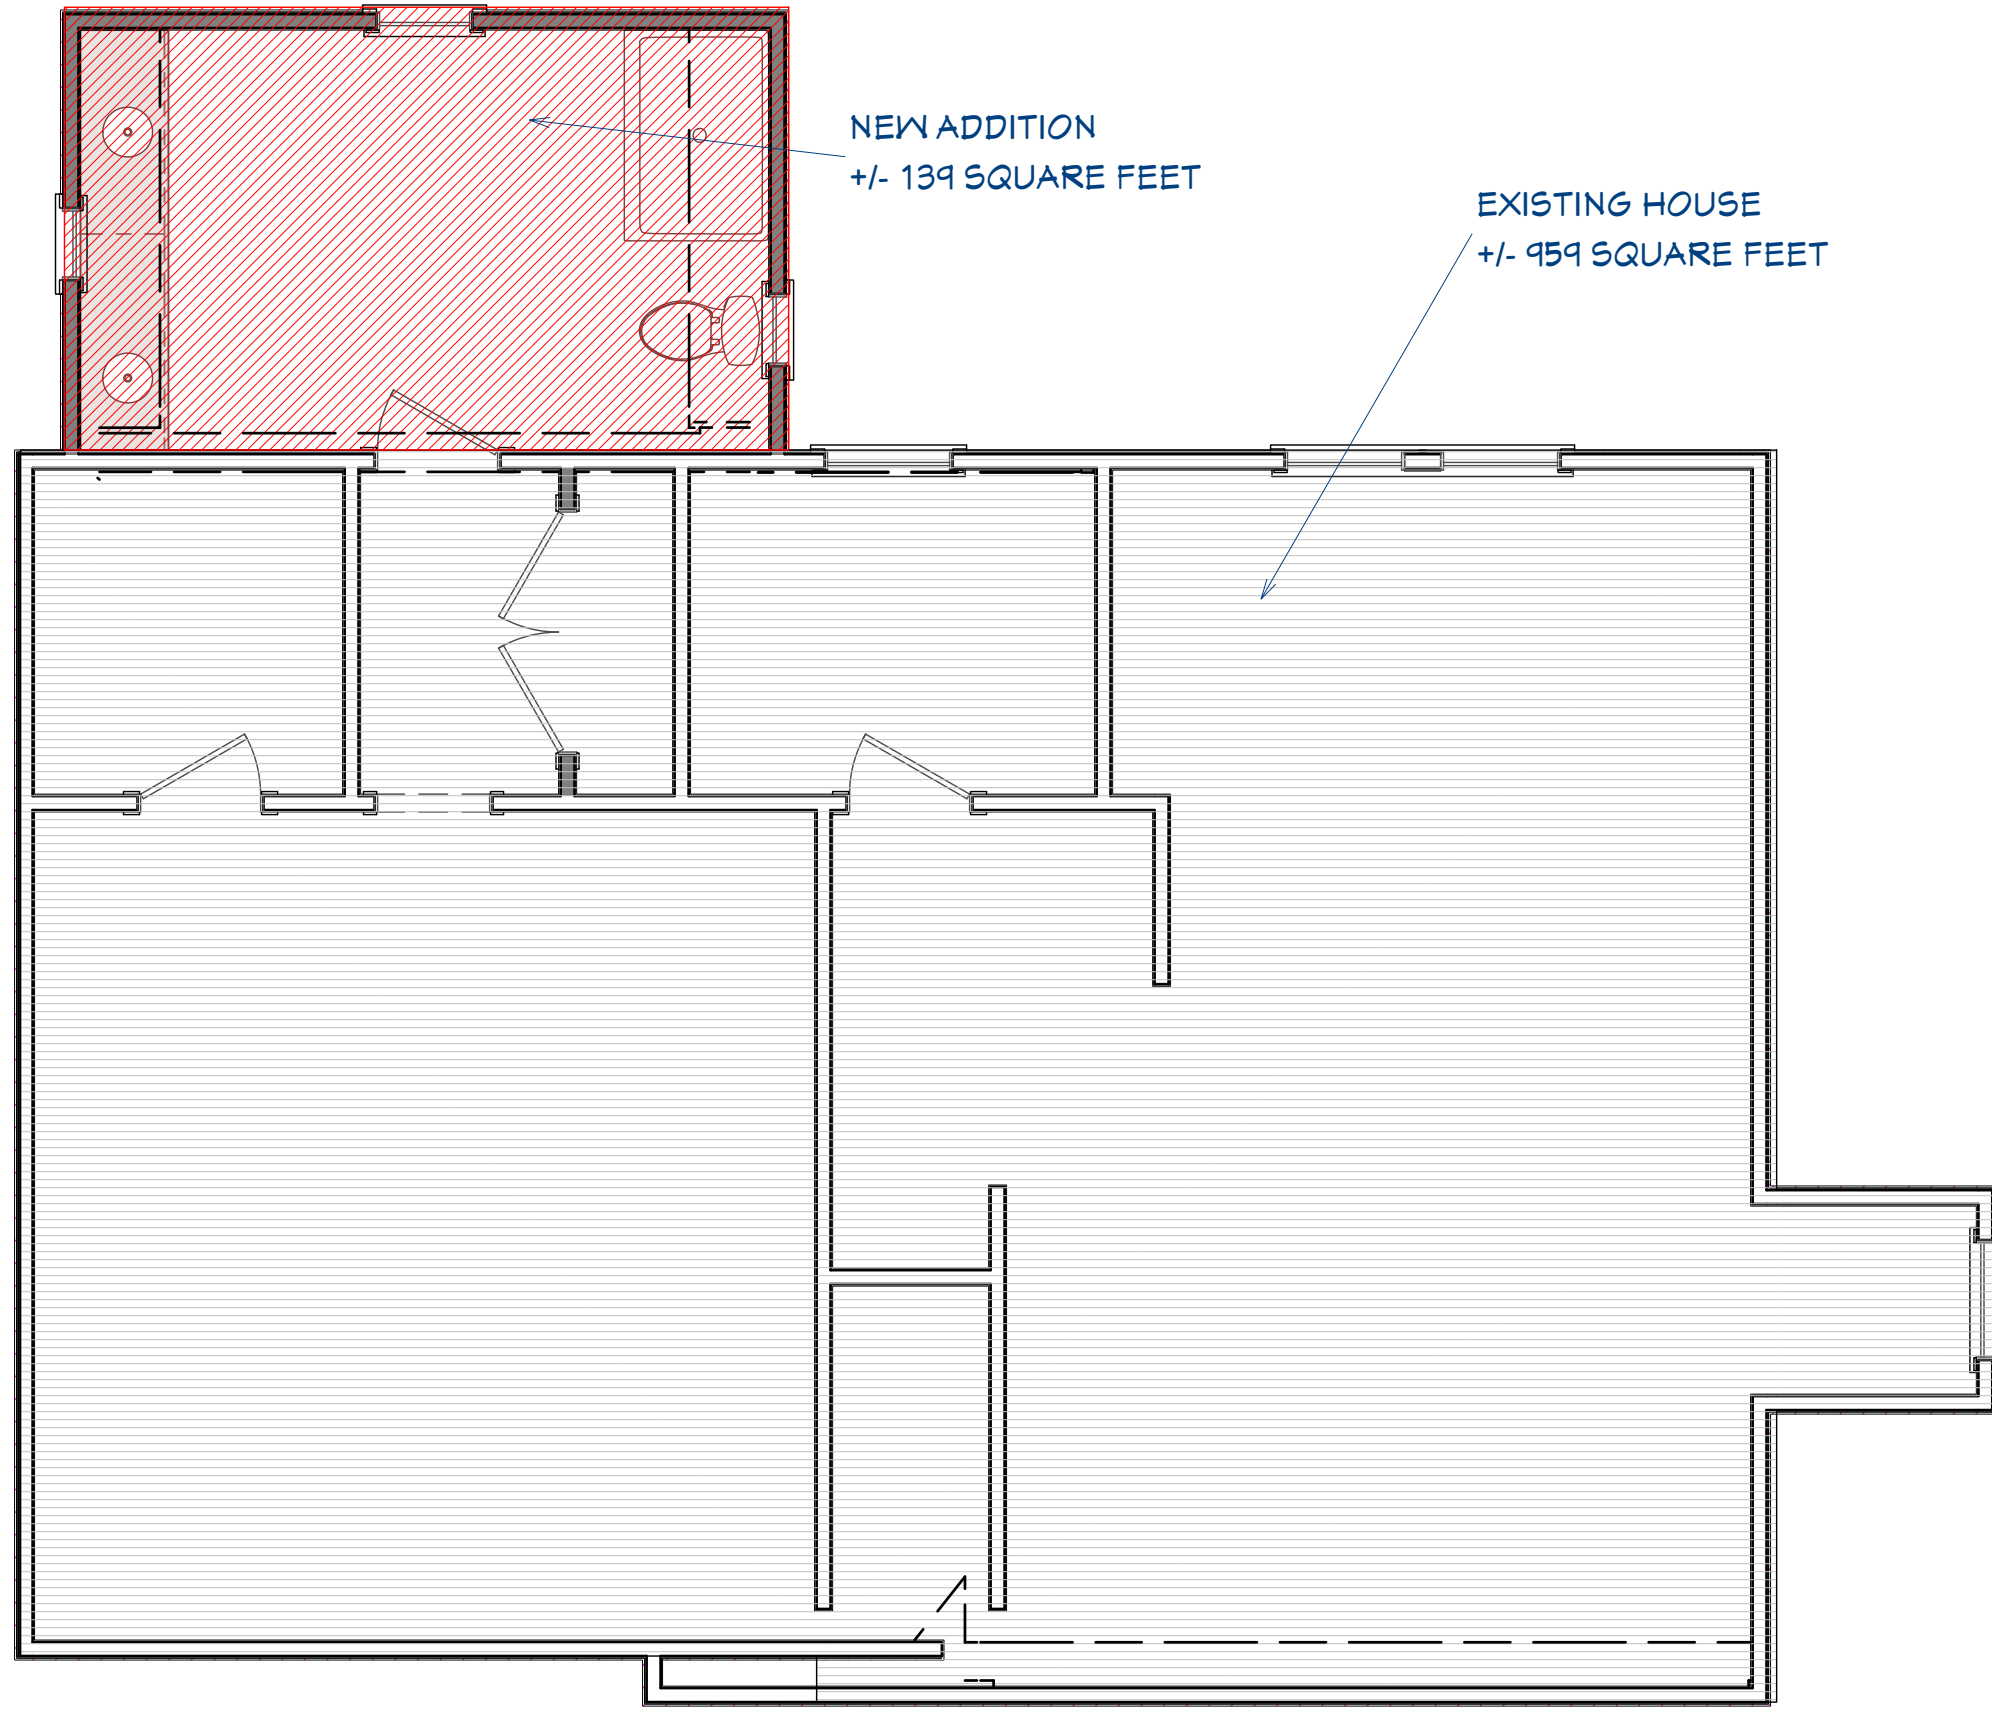

PROPOSED SECOND FLOOR
 F.A.R. CALCULATIONS

SPECIAL PERMIT APPLICATION DRAWINGS

SCHEMATIC DRAWINGS: NOT RELEASED FOR CONSTRUCTION
 These are "Working Drawings" and do not represent the FINAL construction drawings. Images shown on these pages are schematic in nature and are not to be used for construction purposes.

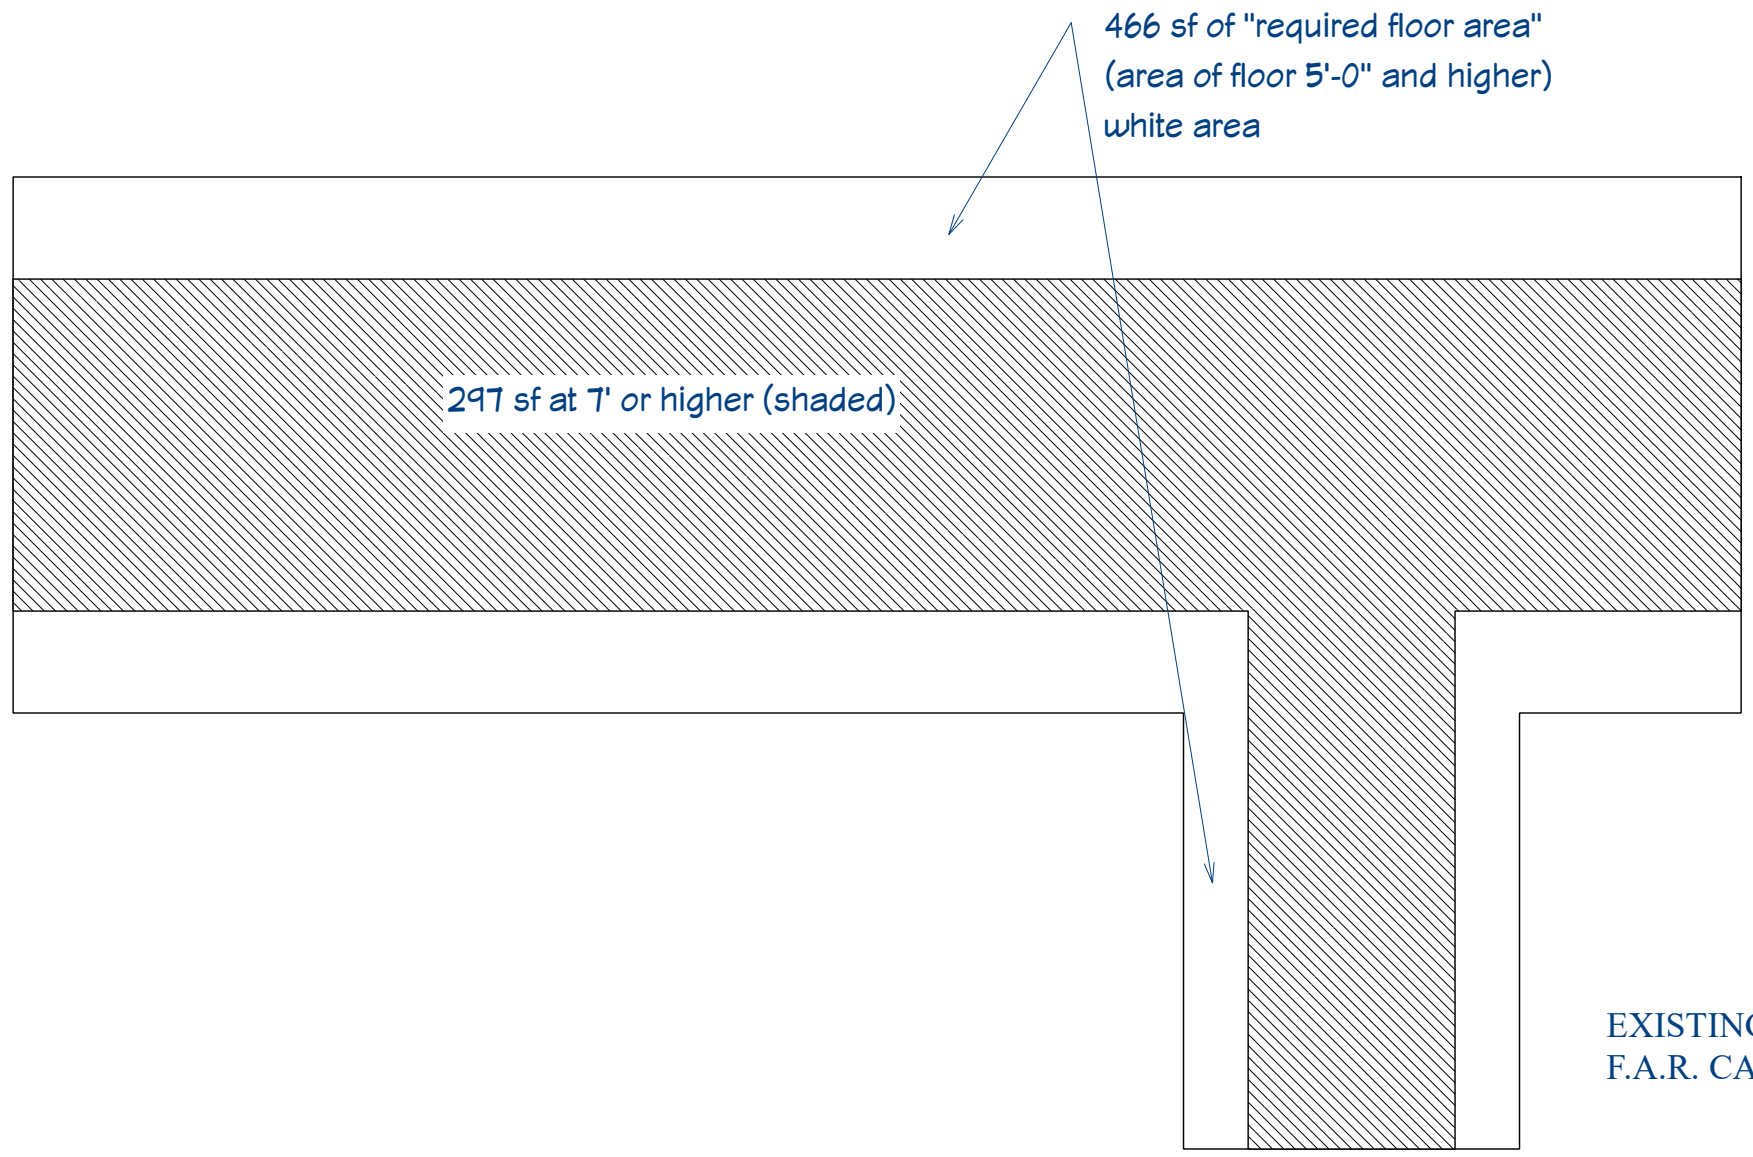

297 sf / 466 sf = 64% of floor is 7'-0" or higher


UNFINISHED ATTIC FLOOR



UNFINISHED ATTIC FLOOR

SPECIAL PERMIT APPLICATION DRAWINGS


SCHEMATIC DRAWINGS: NOT RELEASED FOR CONSTRUCTION
 These are "Working Drawings" and do not represent the FINAL construction drawings. Images shown on these pages are schematic in nature and are not to be used for construction purposes.

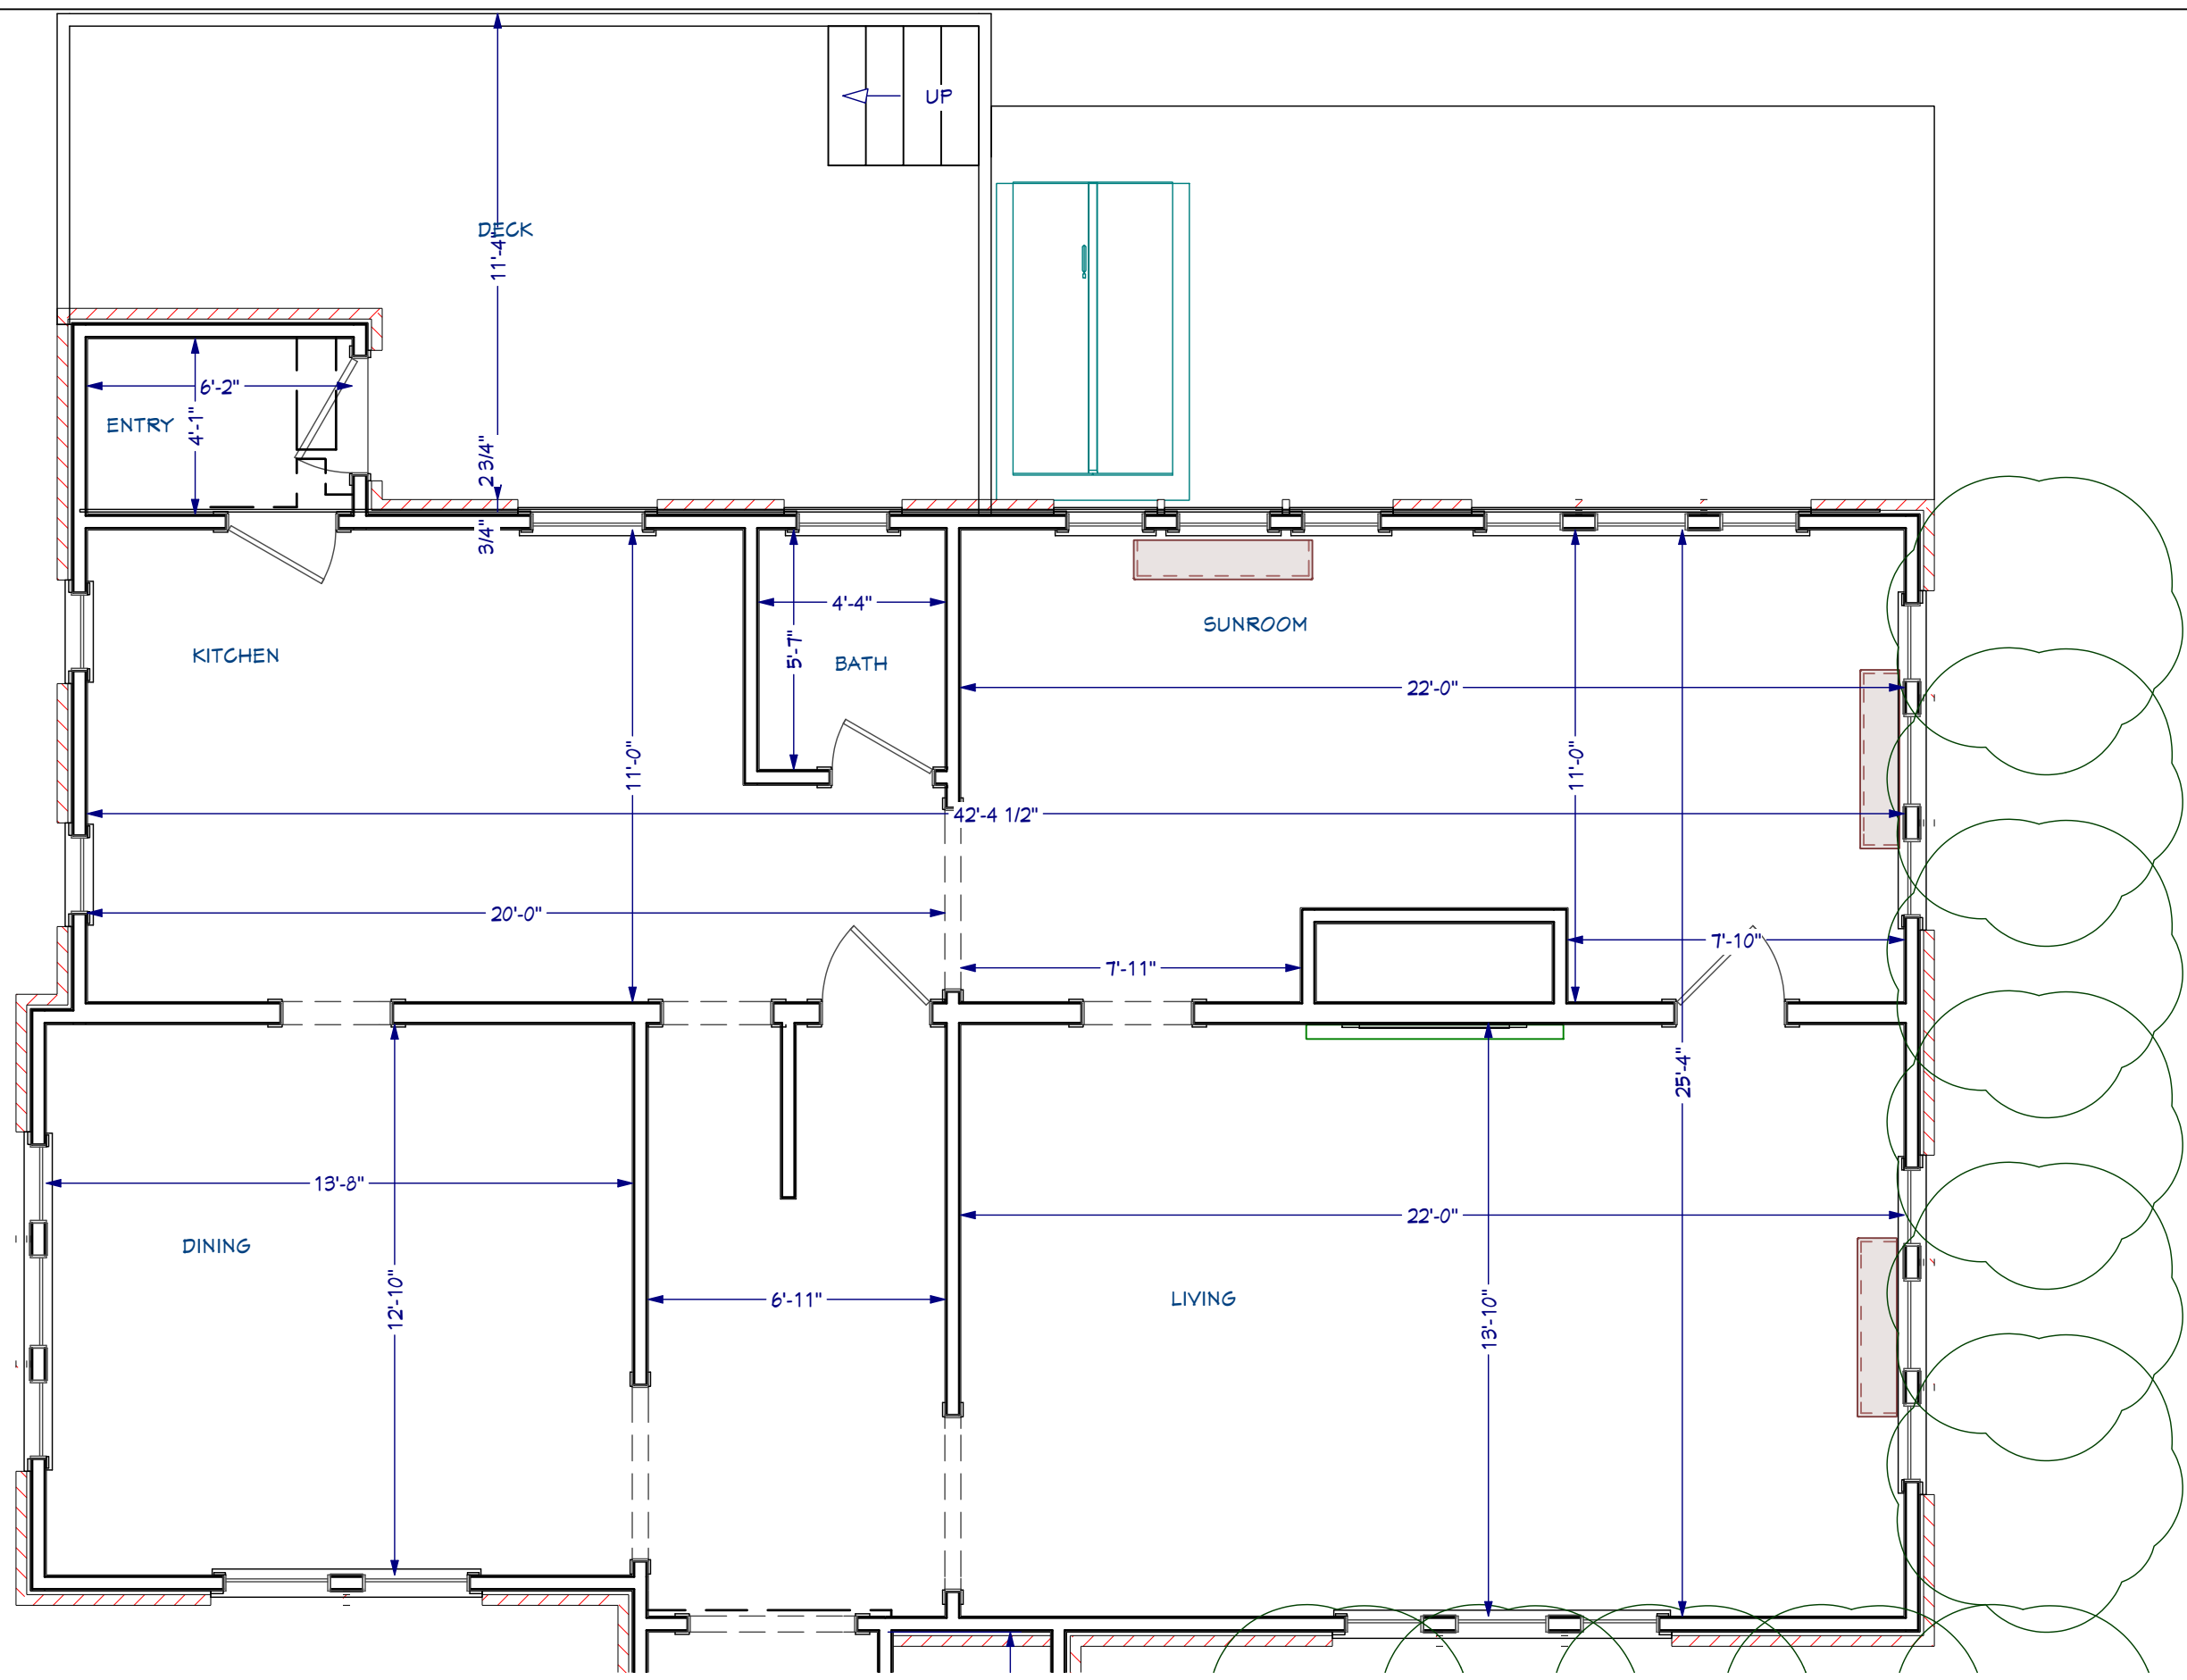

EXISTING FLOOR PLAN
 SCALE: 1/4" = 1'-0"

SPECIAL PERMIT APPLICATION DRAWINGS


SCHEMATIC DRAWINGS: NOT RELEASED FOR CONSTRUCTION
 These are "Working Drawings" and do not represent the FINAL construction drawings. Images shown on these pages are schematic in nature and are not to be used for construction purposes.

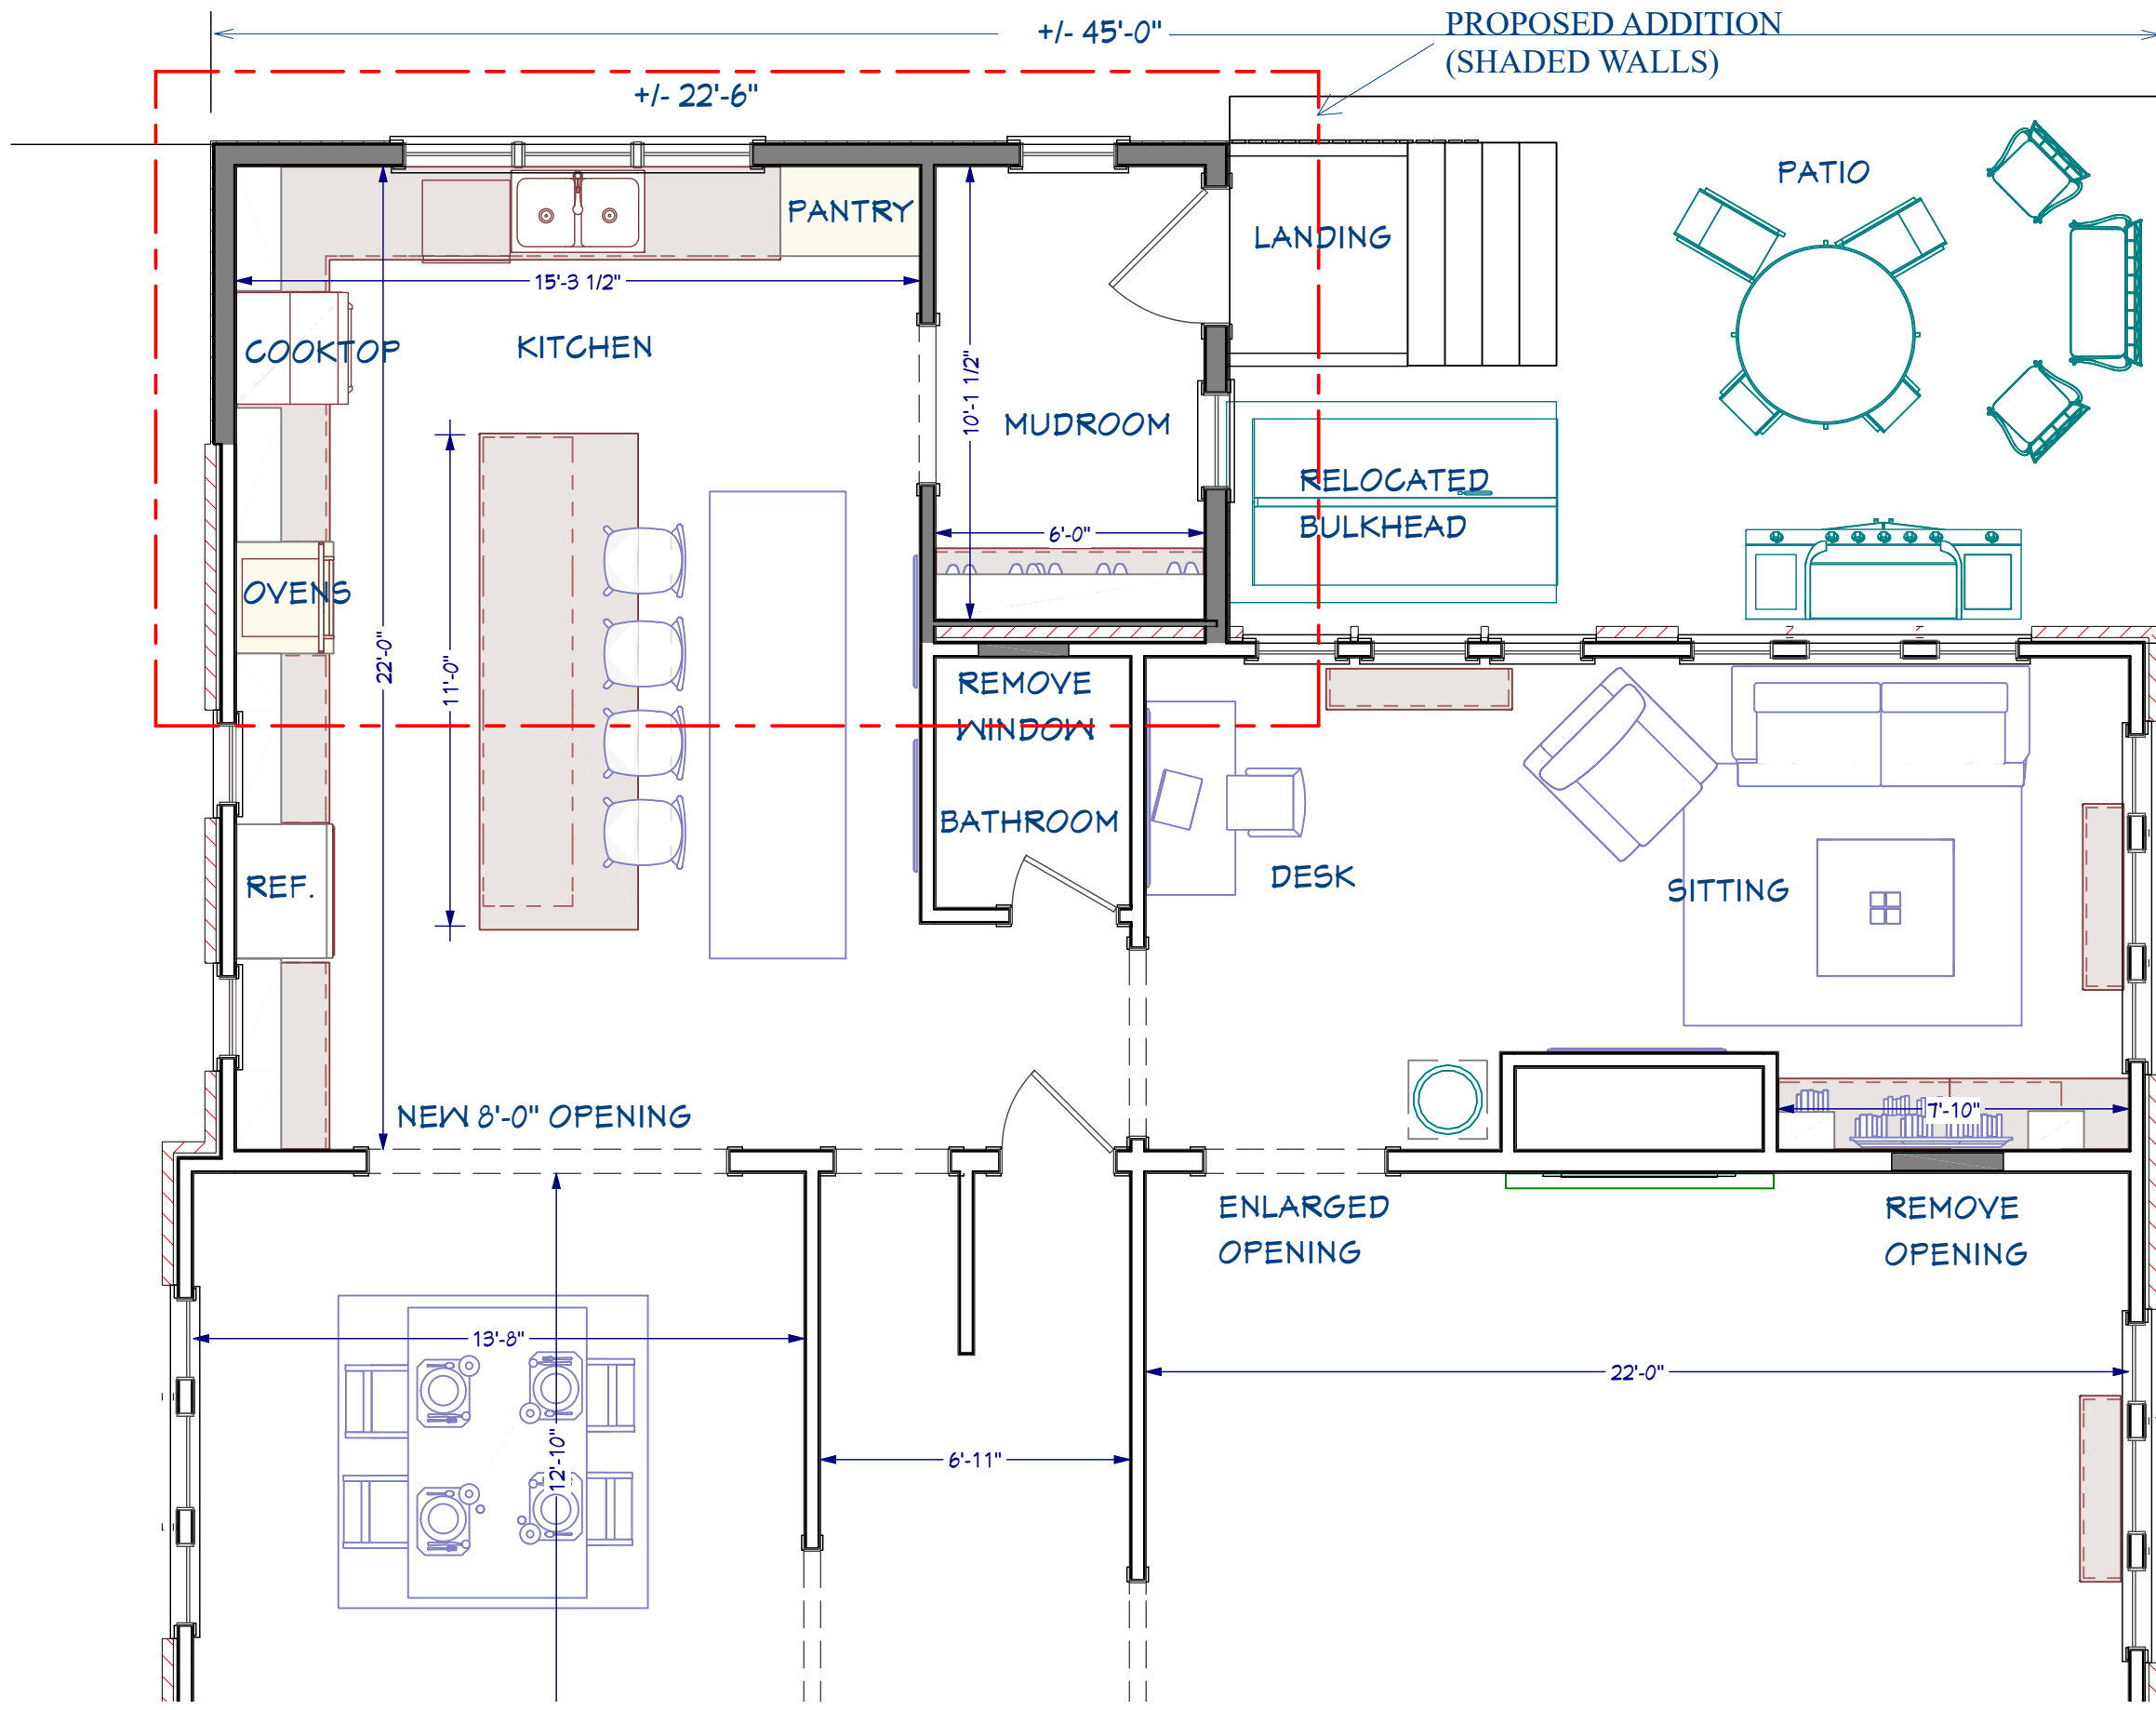

PROPOSED FIRST FLOOR PLAN
 SCALE: 1/4" = 1'-0"

SPECIAL PERMIT APPLICATION DRAWINGS


SCHEMATIC DRAWINGS: NOT RELEASED FOR CONSTRUCTION
 These are "Working Drawings" and do not represent the FINAL construction drawings. Images shown on these pages are schematic in nature and are not to be used for construction purposes.

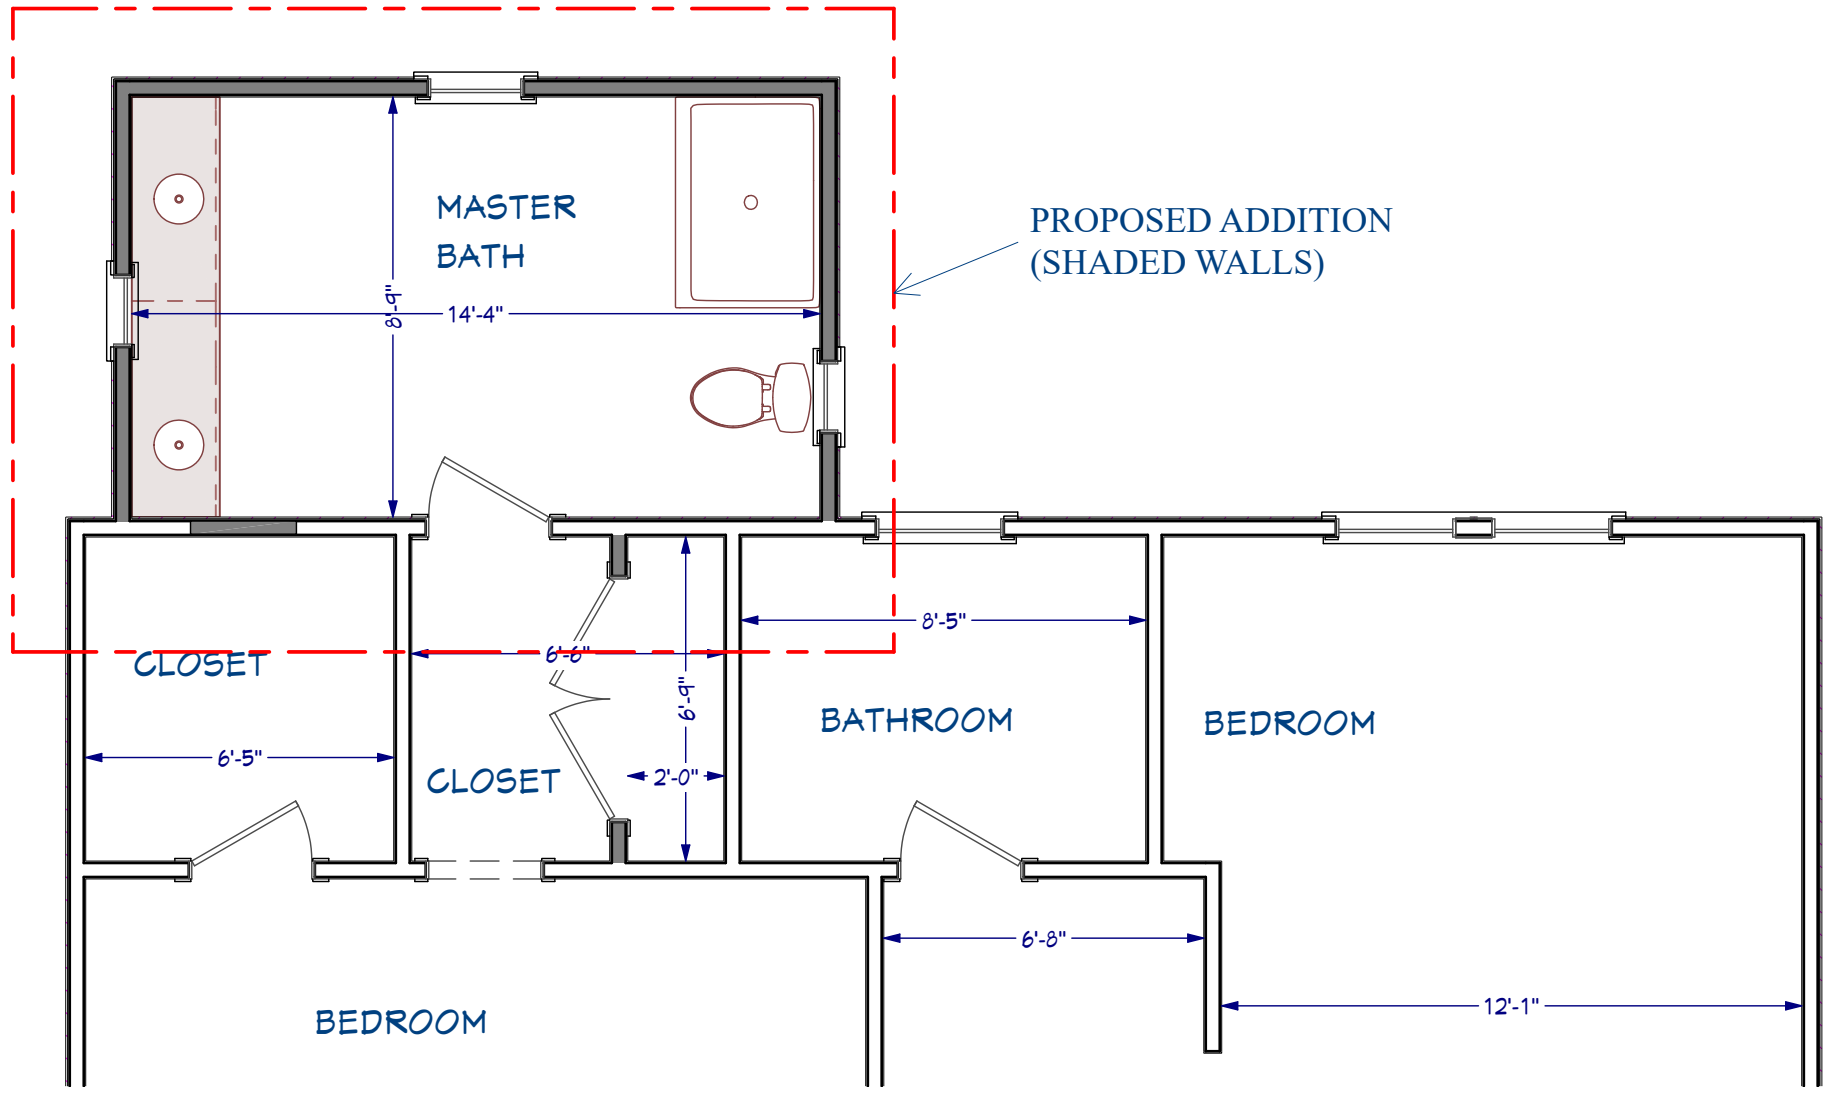

PROPOSED SECOND FLOOR PLAN
 SCALE: 1/2" = 1'-0"




**EXISTING
 RIGHT SIDE
 ELEVATION**

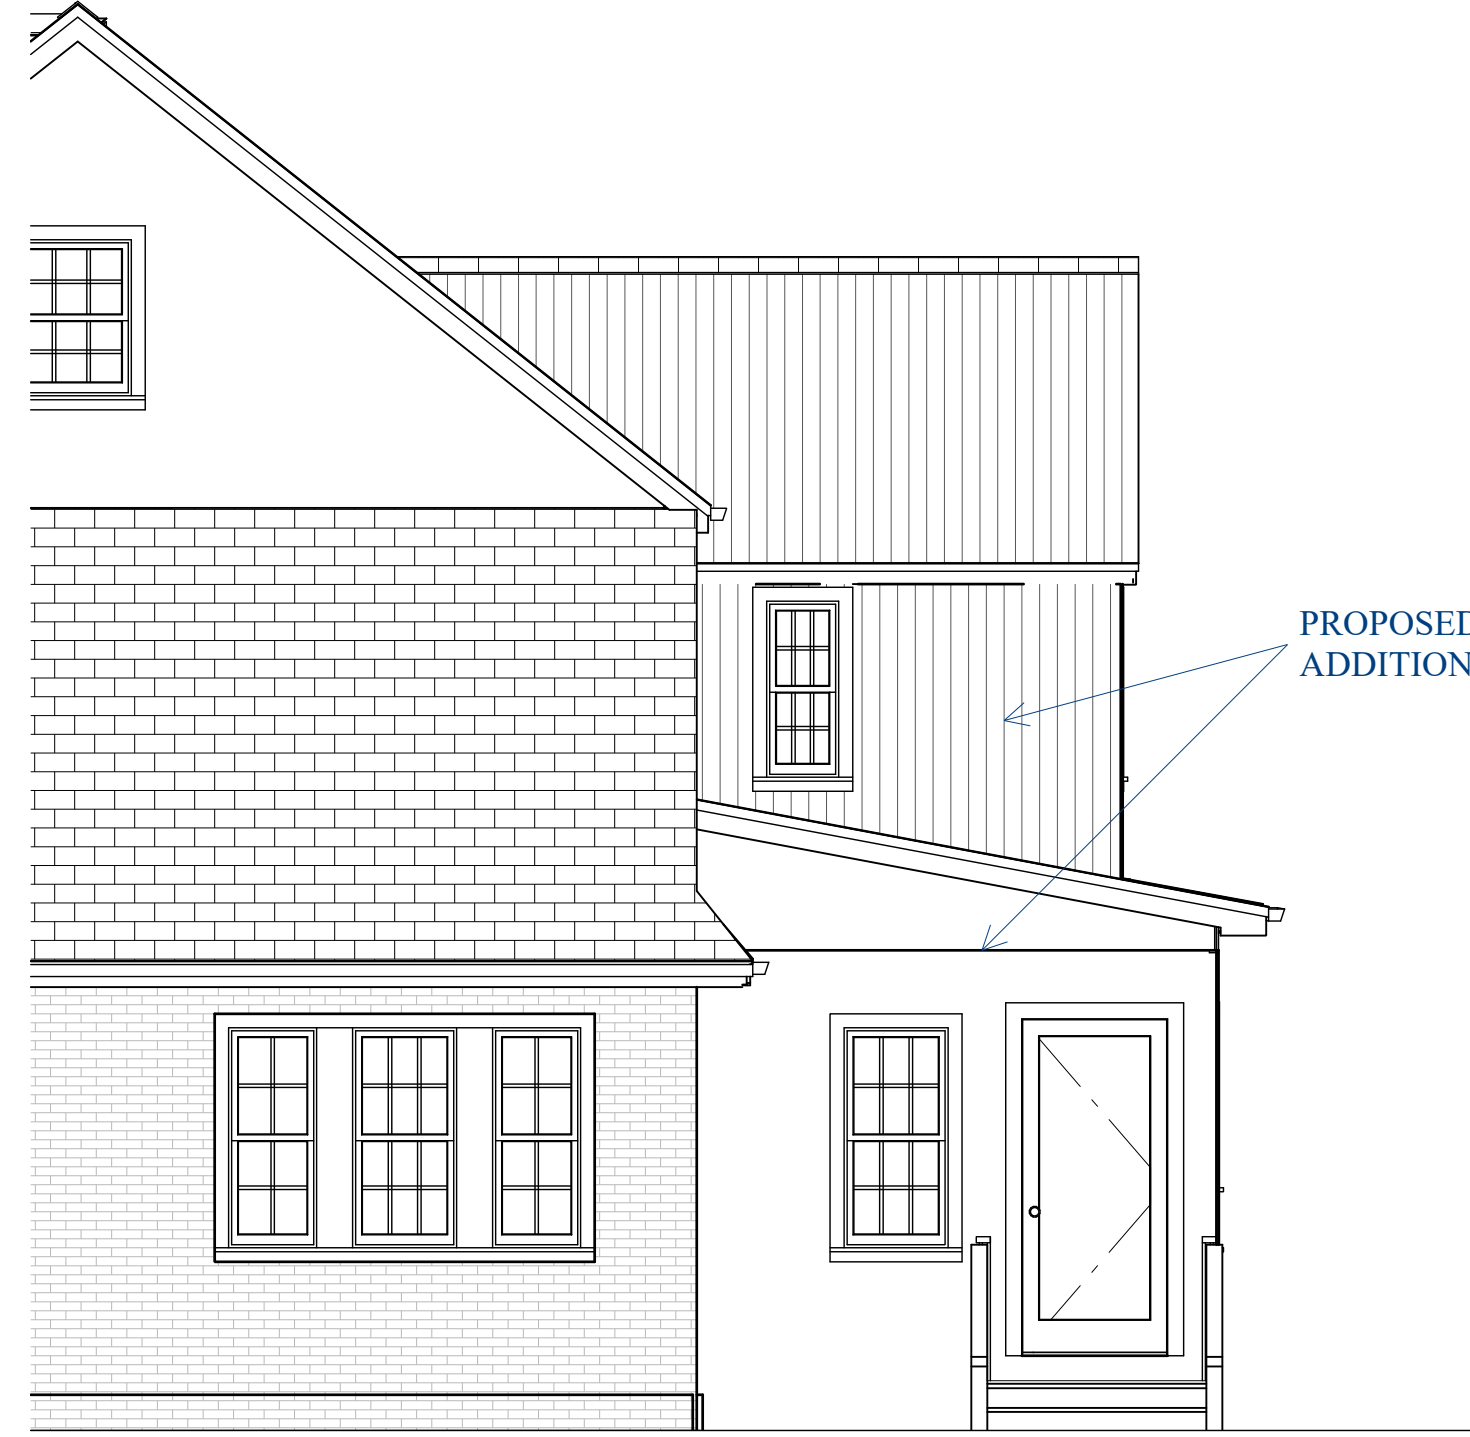

**PROPOSED RIGHT SIDE
 ELEVATION**




EXISTING REAR ELEVATION

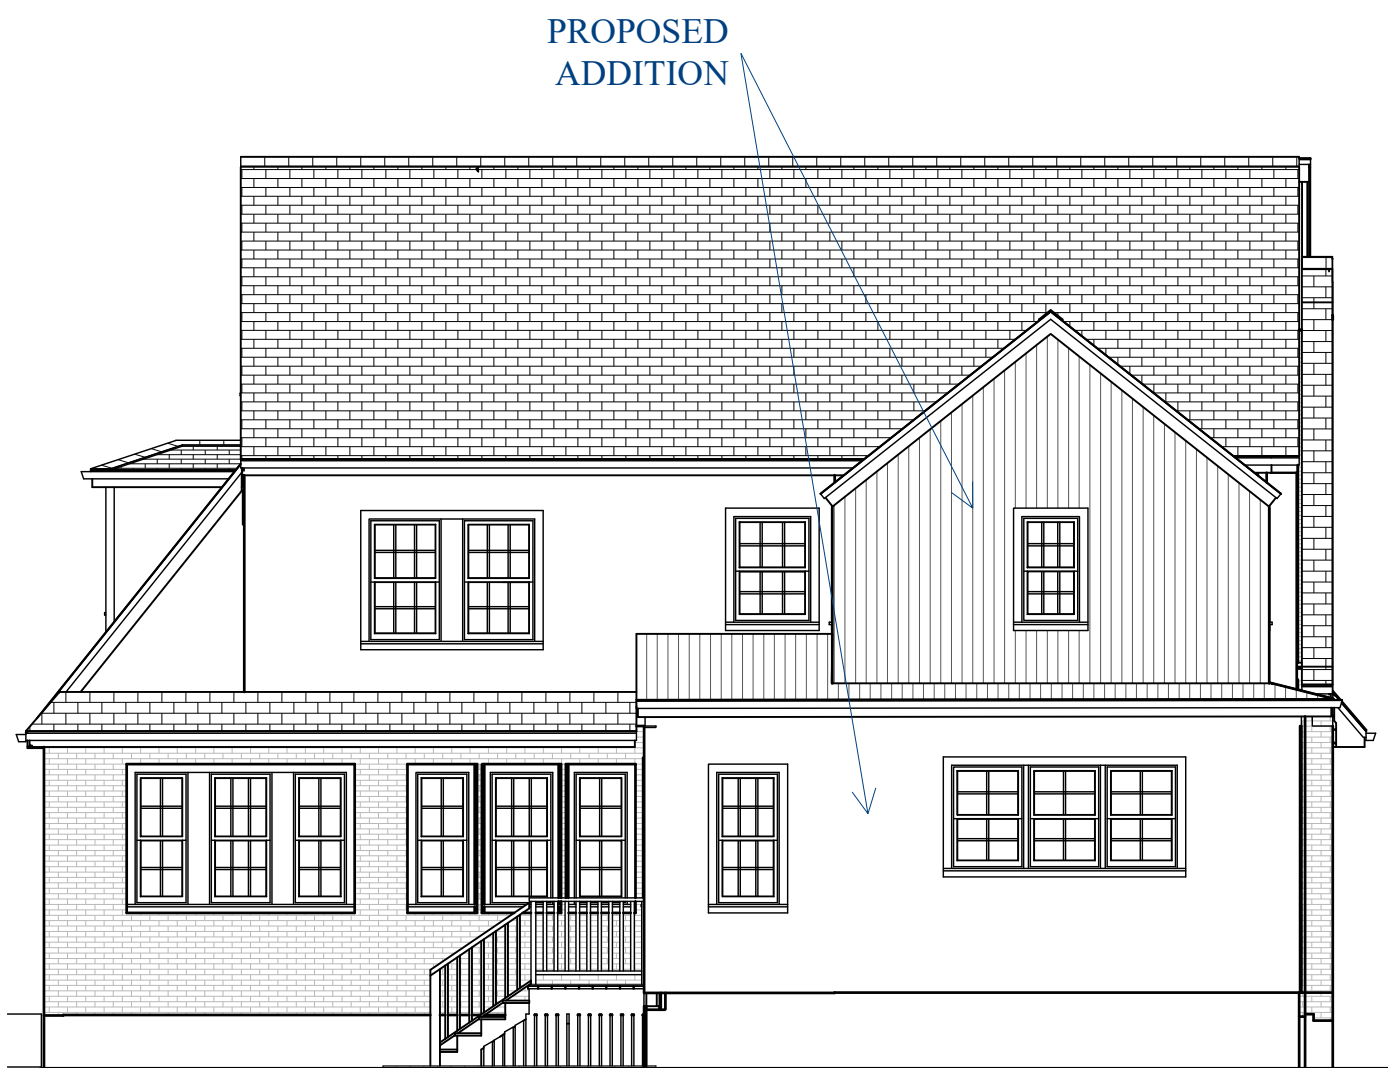


PROPOSED REAR ELEVATION

**PROPOSED
 ADDITION**

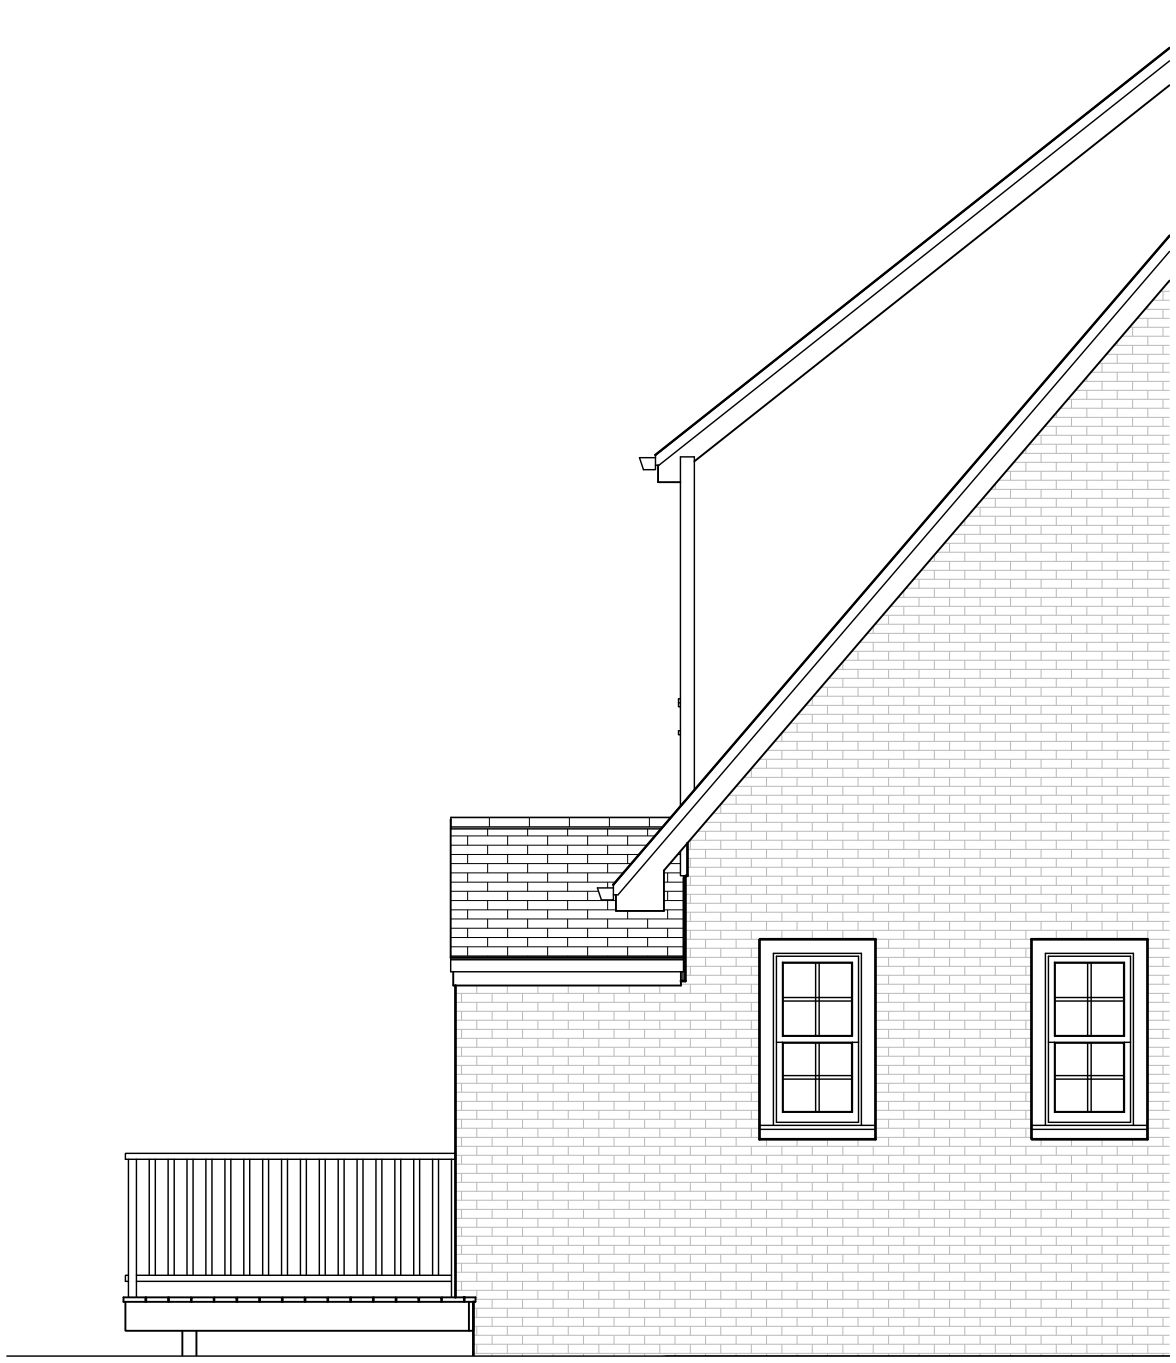

EXISTING LEFT SIDE ELEVATION

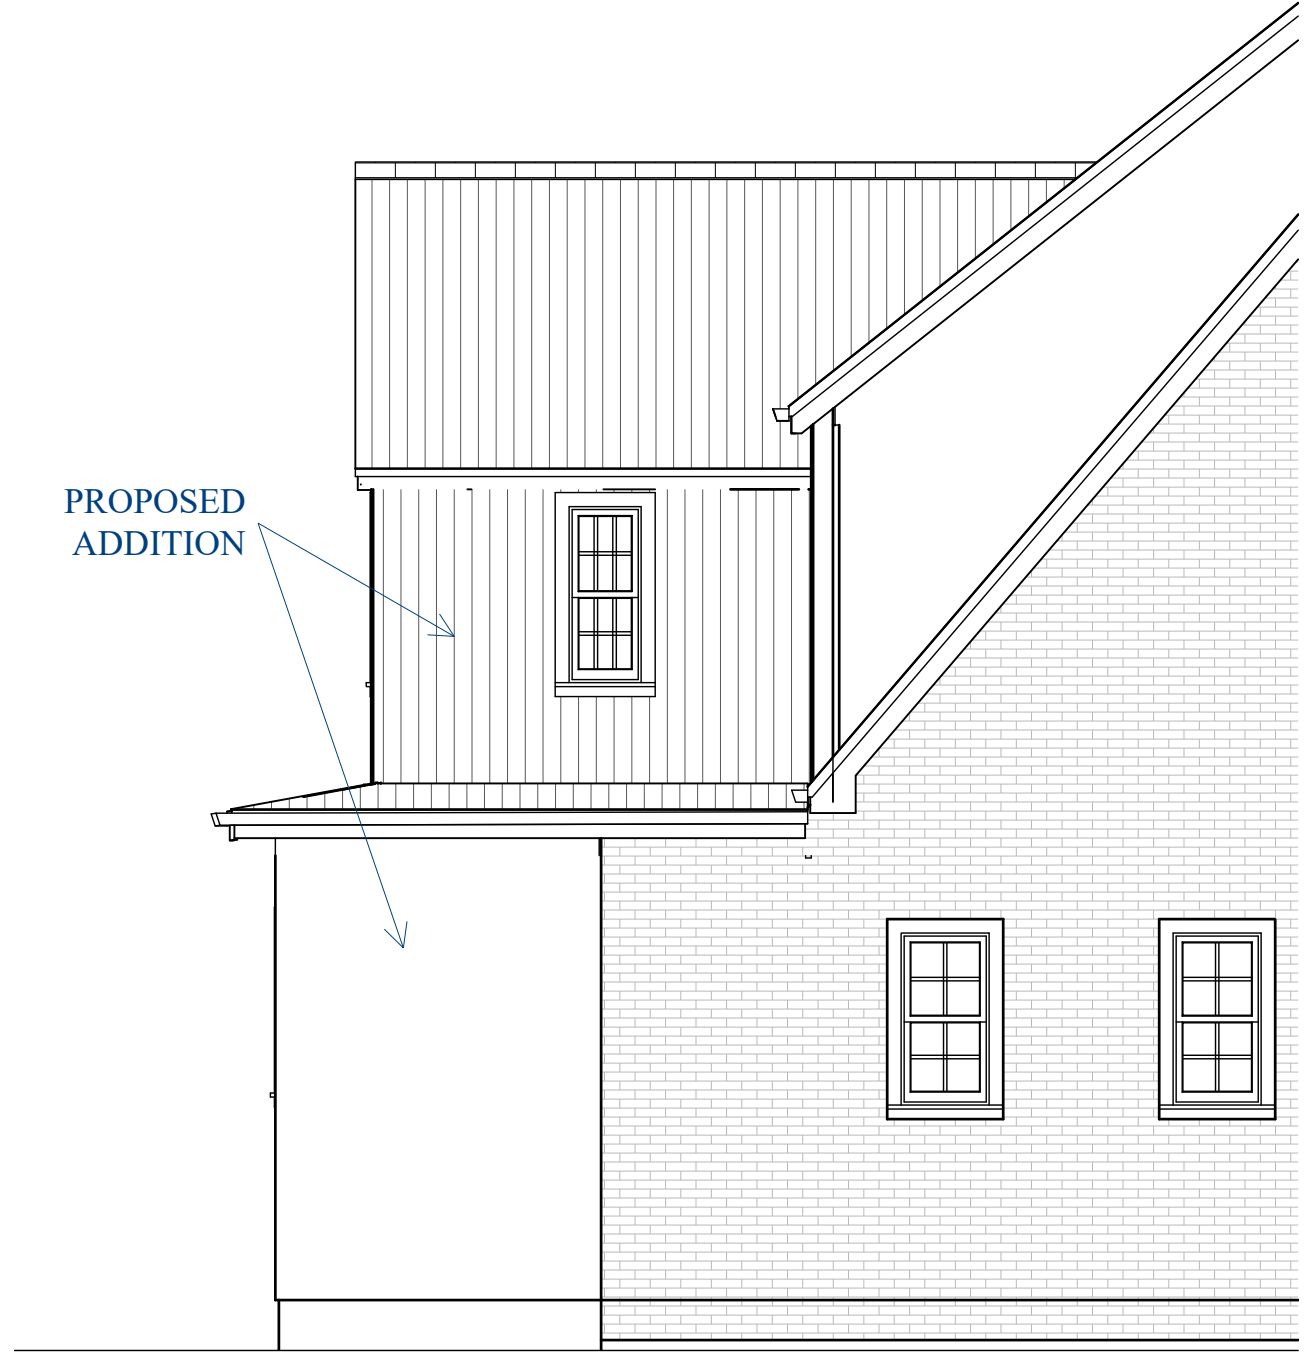

PROPOSED LEFT SIDE ELEVATION

PROPOSED ADDITION



PROPOSED
 ADDITION TO
 TO REPLACE DECK

PROPOSED ADDITION

EXISTING

SPECIAL PERMIT APPLICATION DRAWINGS

SCHEMATIC DRAWINGS: NOT RELEASED FOR CONSTRUCTION
 These are "Working Drawings" and do not represent the FINAL construction drawings. Images shown on these pages are schematic in nature and are not to be used for construction purposes.


Weinman Butts Residence
 6 Rotherwood Rd, Newton, Ma.

Projected Project Start Date
 SPRING 2022
 Drawing Date
 06/13/22
 Drawing Version
 V4.0
 Current Phase
SCHEMATIC

© 2007-2022 Feinmann Inc. All rights reserved.
 Feinmann, Inc. and its agents, consultants and contractors do not warrant the sufficiency or use of this document for anyone other than Feinmann, Inc. No one else may rely on this document in any manner.

Drawn By:

Sheet Number

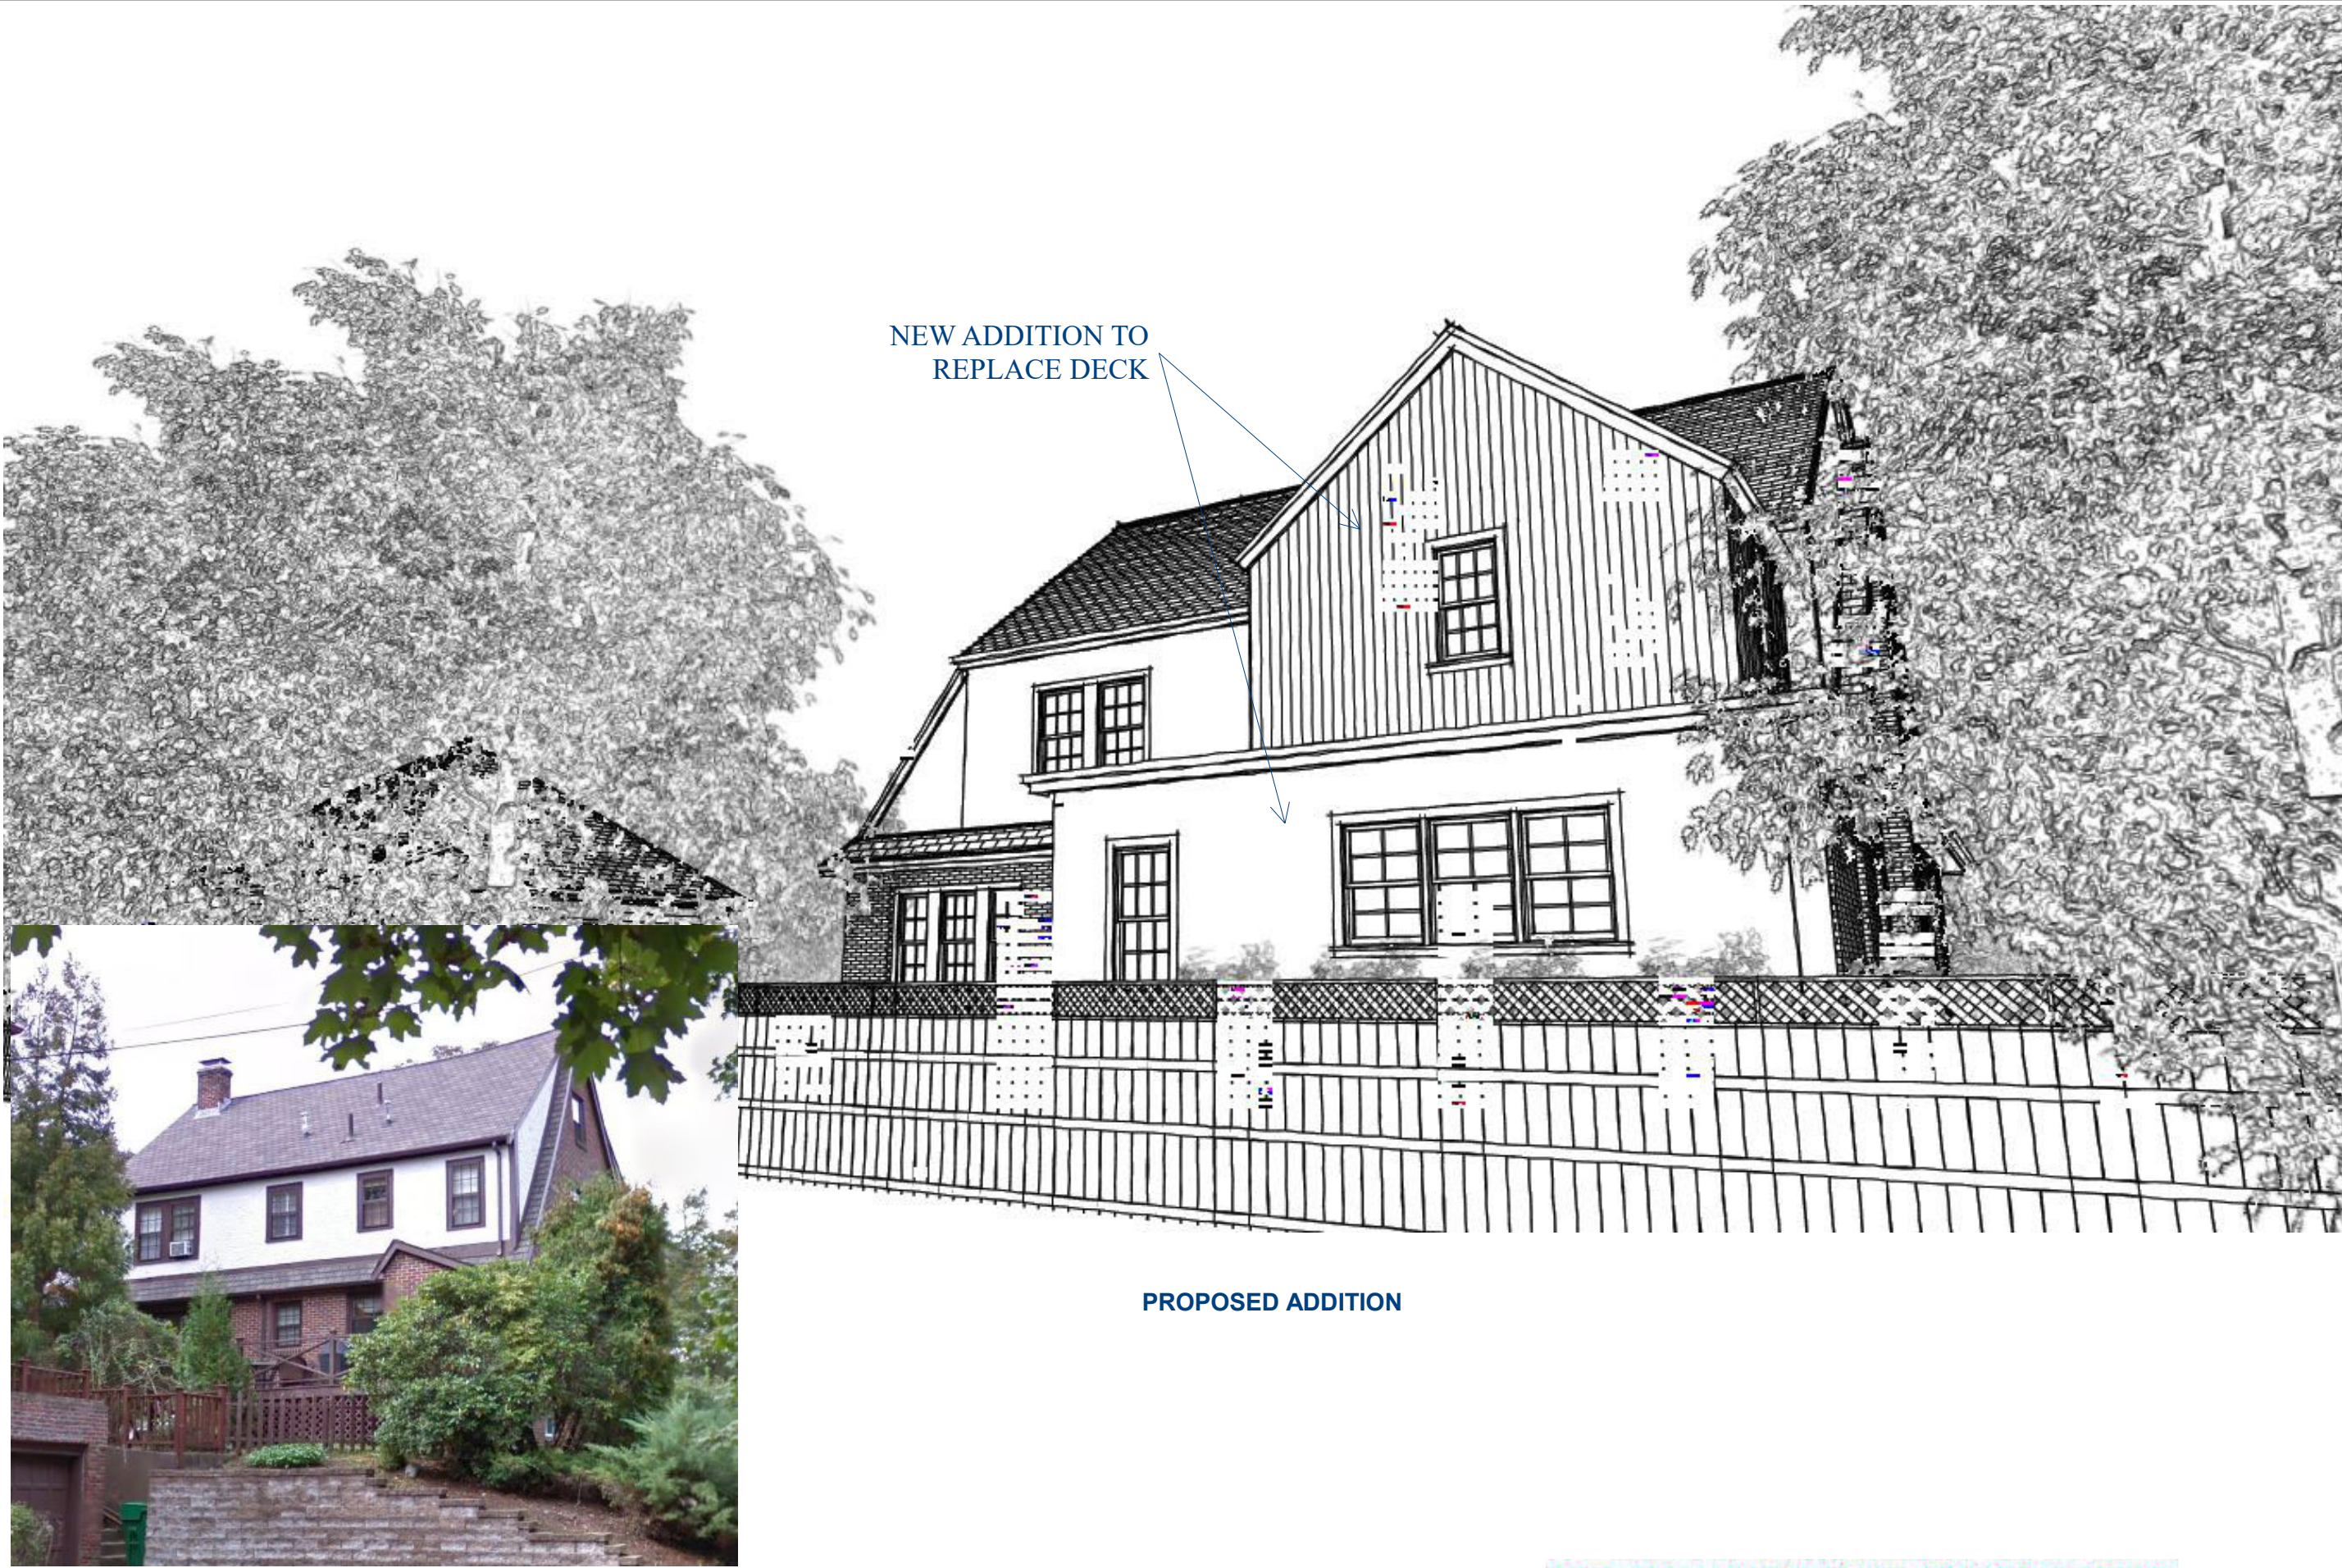

NEW ADDITION TO REPLACE DECK

PROPOSED ADDITION



EXISTING

SPECIAL PERMIT APPLICATION DRAWINGS

SCHEMATIC DRAWINGS: NOT RELEASED FOR CONSTRUCTION
 These are "Working Drawings" and do not represent the FINAL construction drawings. Images shown on these pages are schematic in nature and are not to be used for construction purposes.