




CHESTNUT HILL

UNITS 3-5

MARCH 31, 2022

SCALE: 1/8"=1'-0"



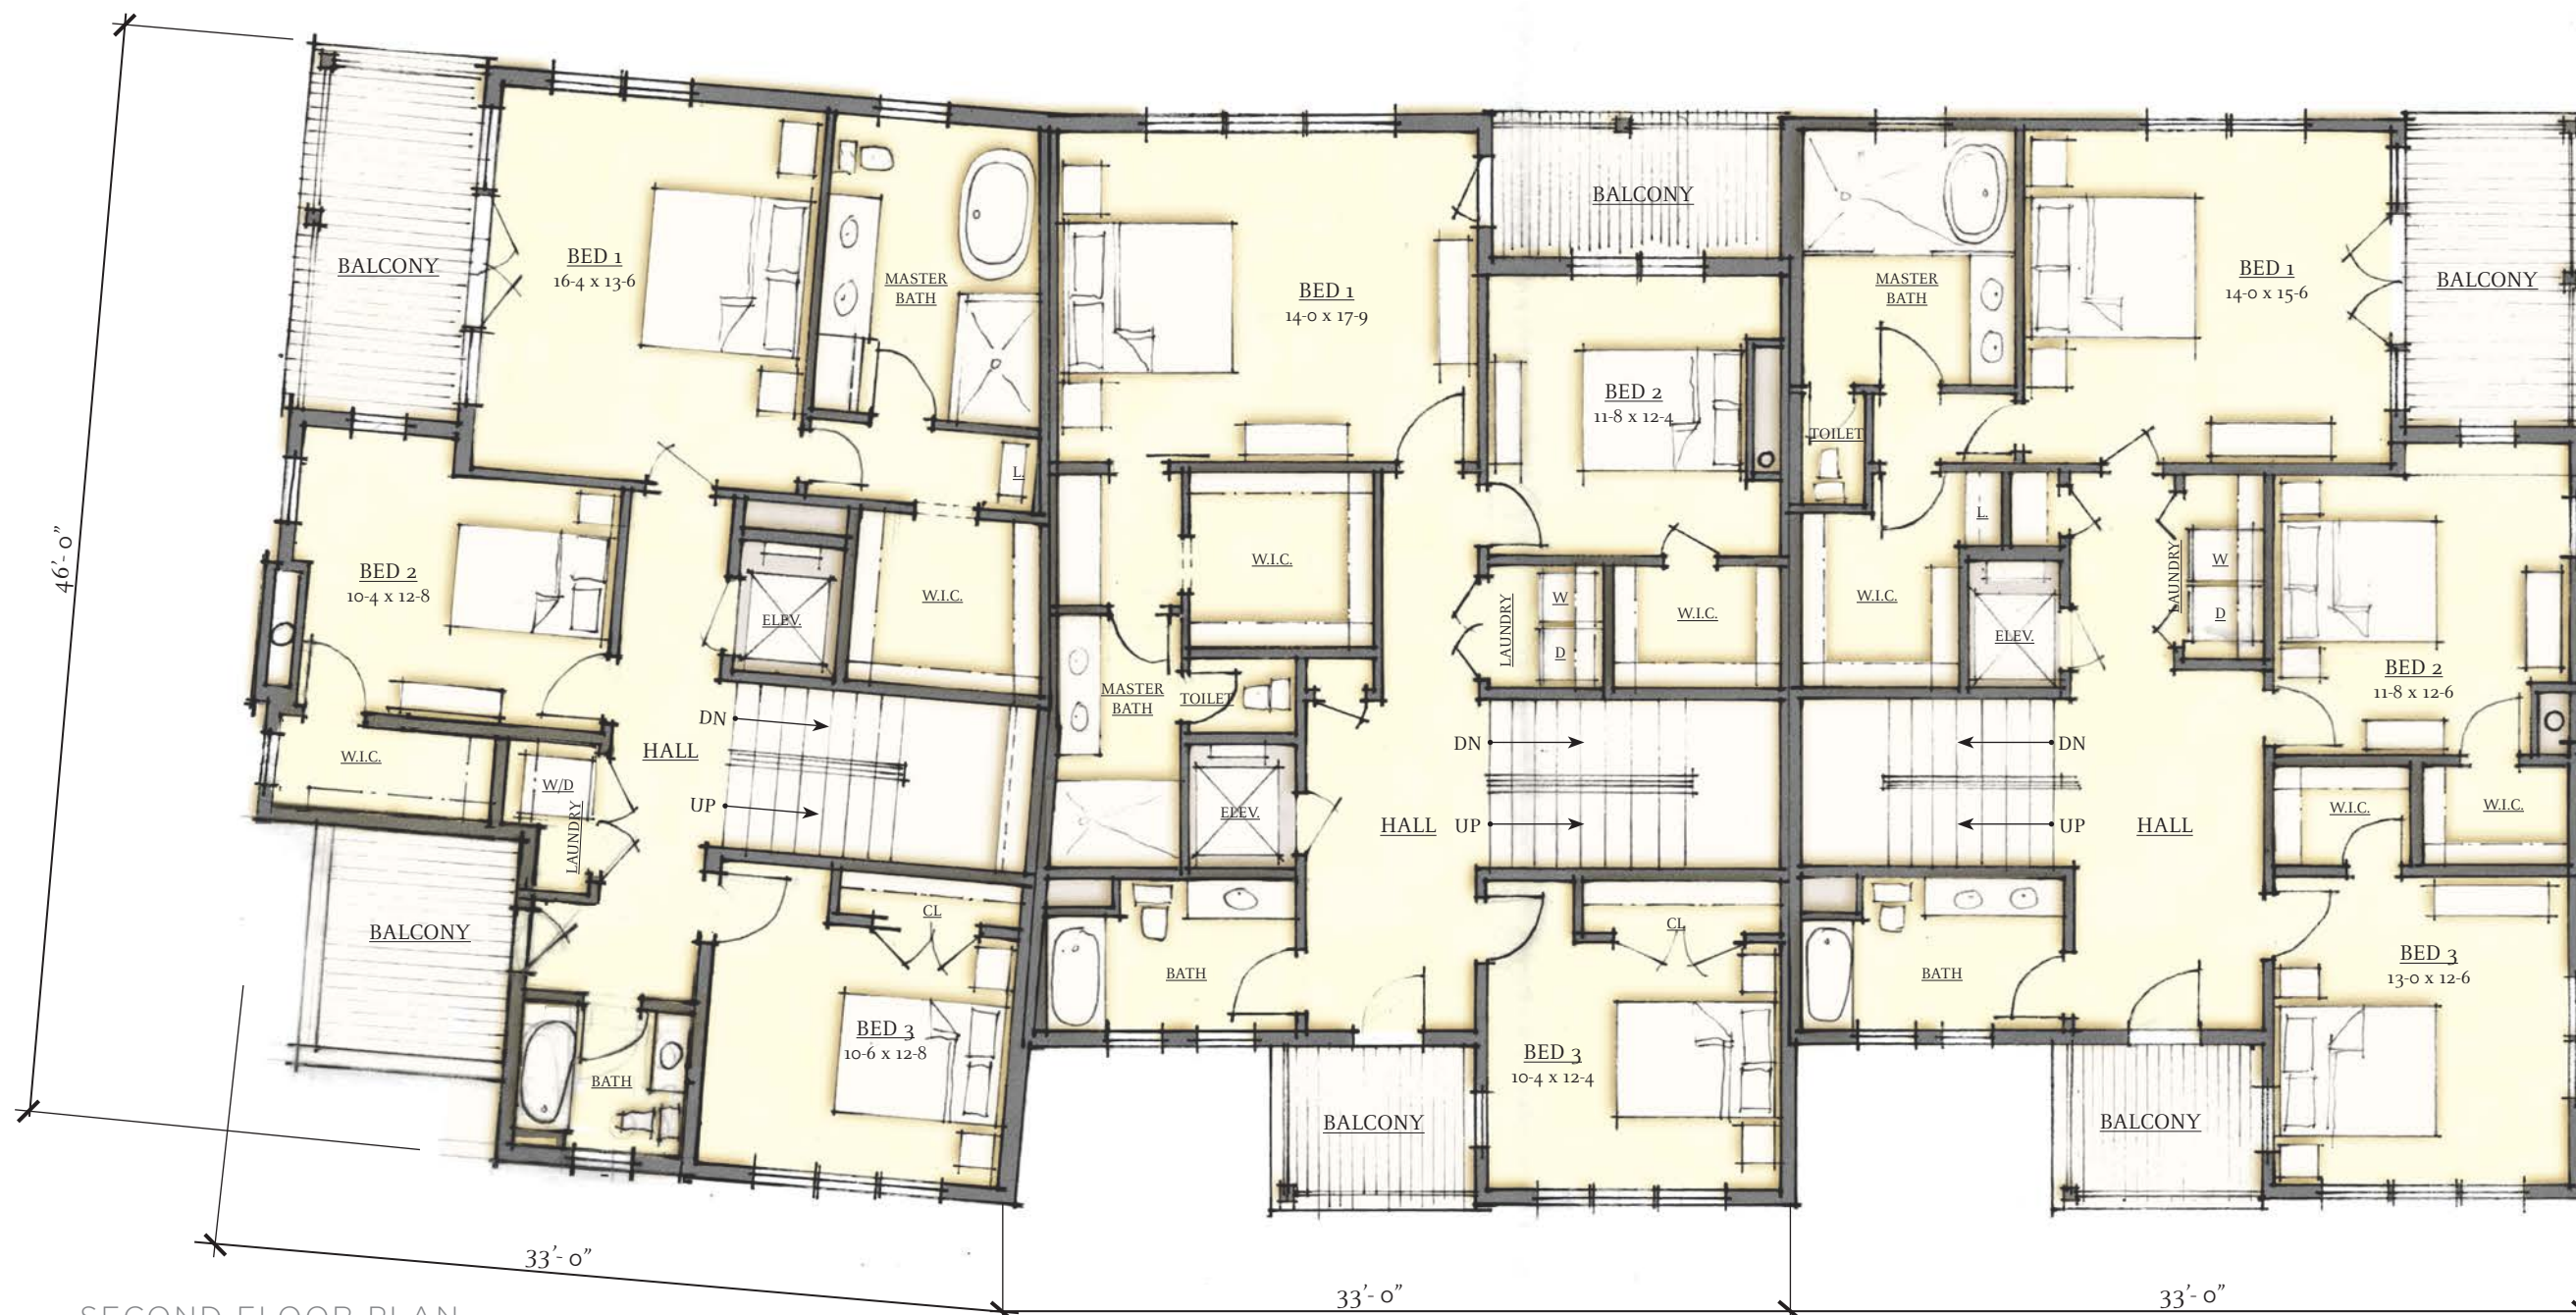

SECOND FLOOR PLAN

UNIT 5
1,270 SF

UNIT 4
1,320 SF


UNIT 3
1,310SF

CHESTNUT HILL

UNITS 3-5
MARCH 31, 2022

SCALE: 1/8"=1'-0"
0' 1' 2' 4' 8' 16' 32'




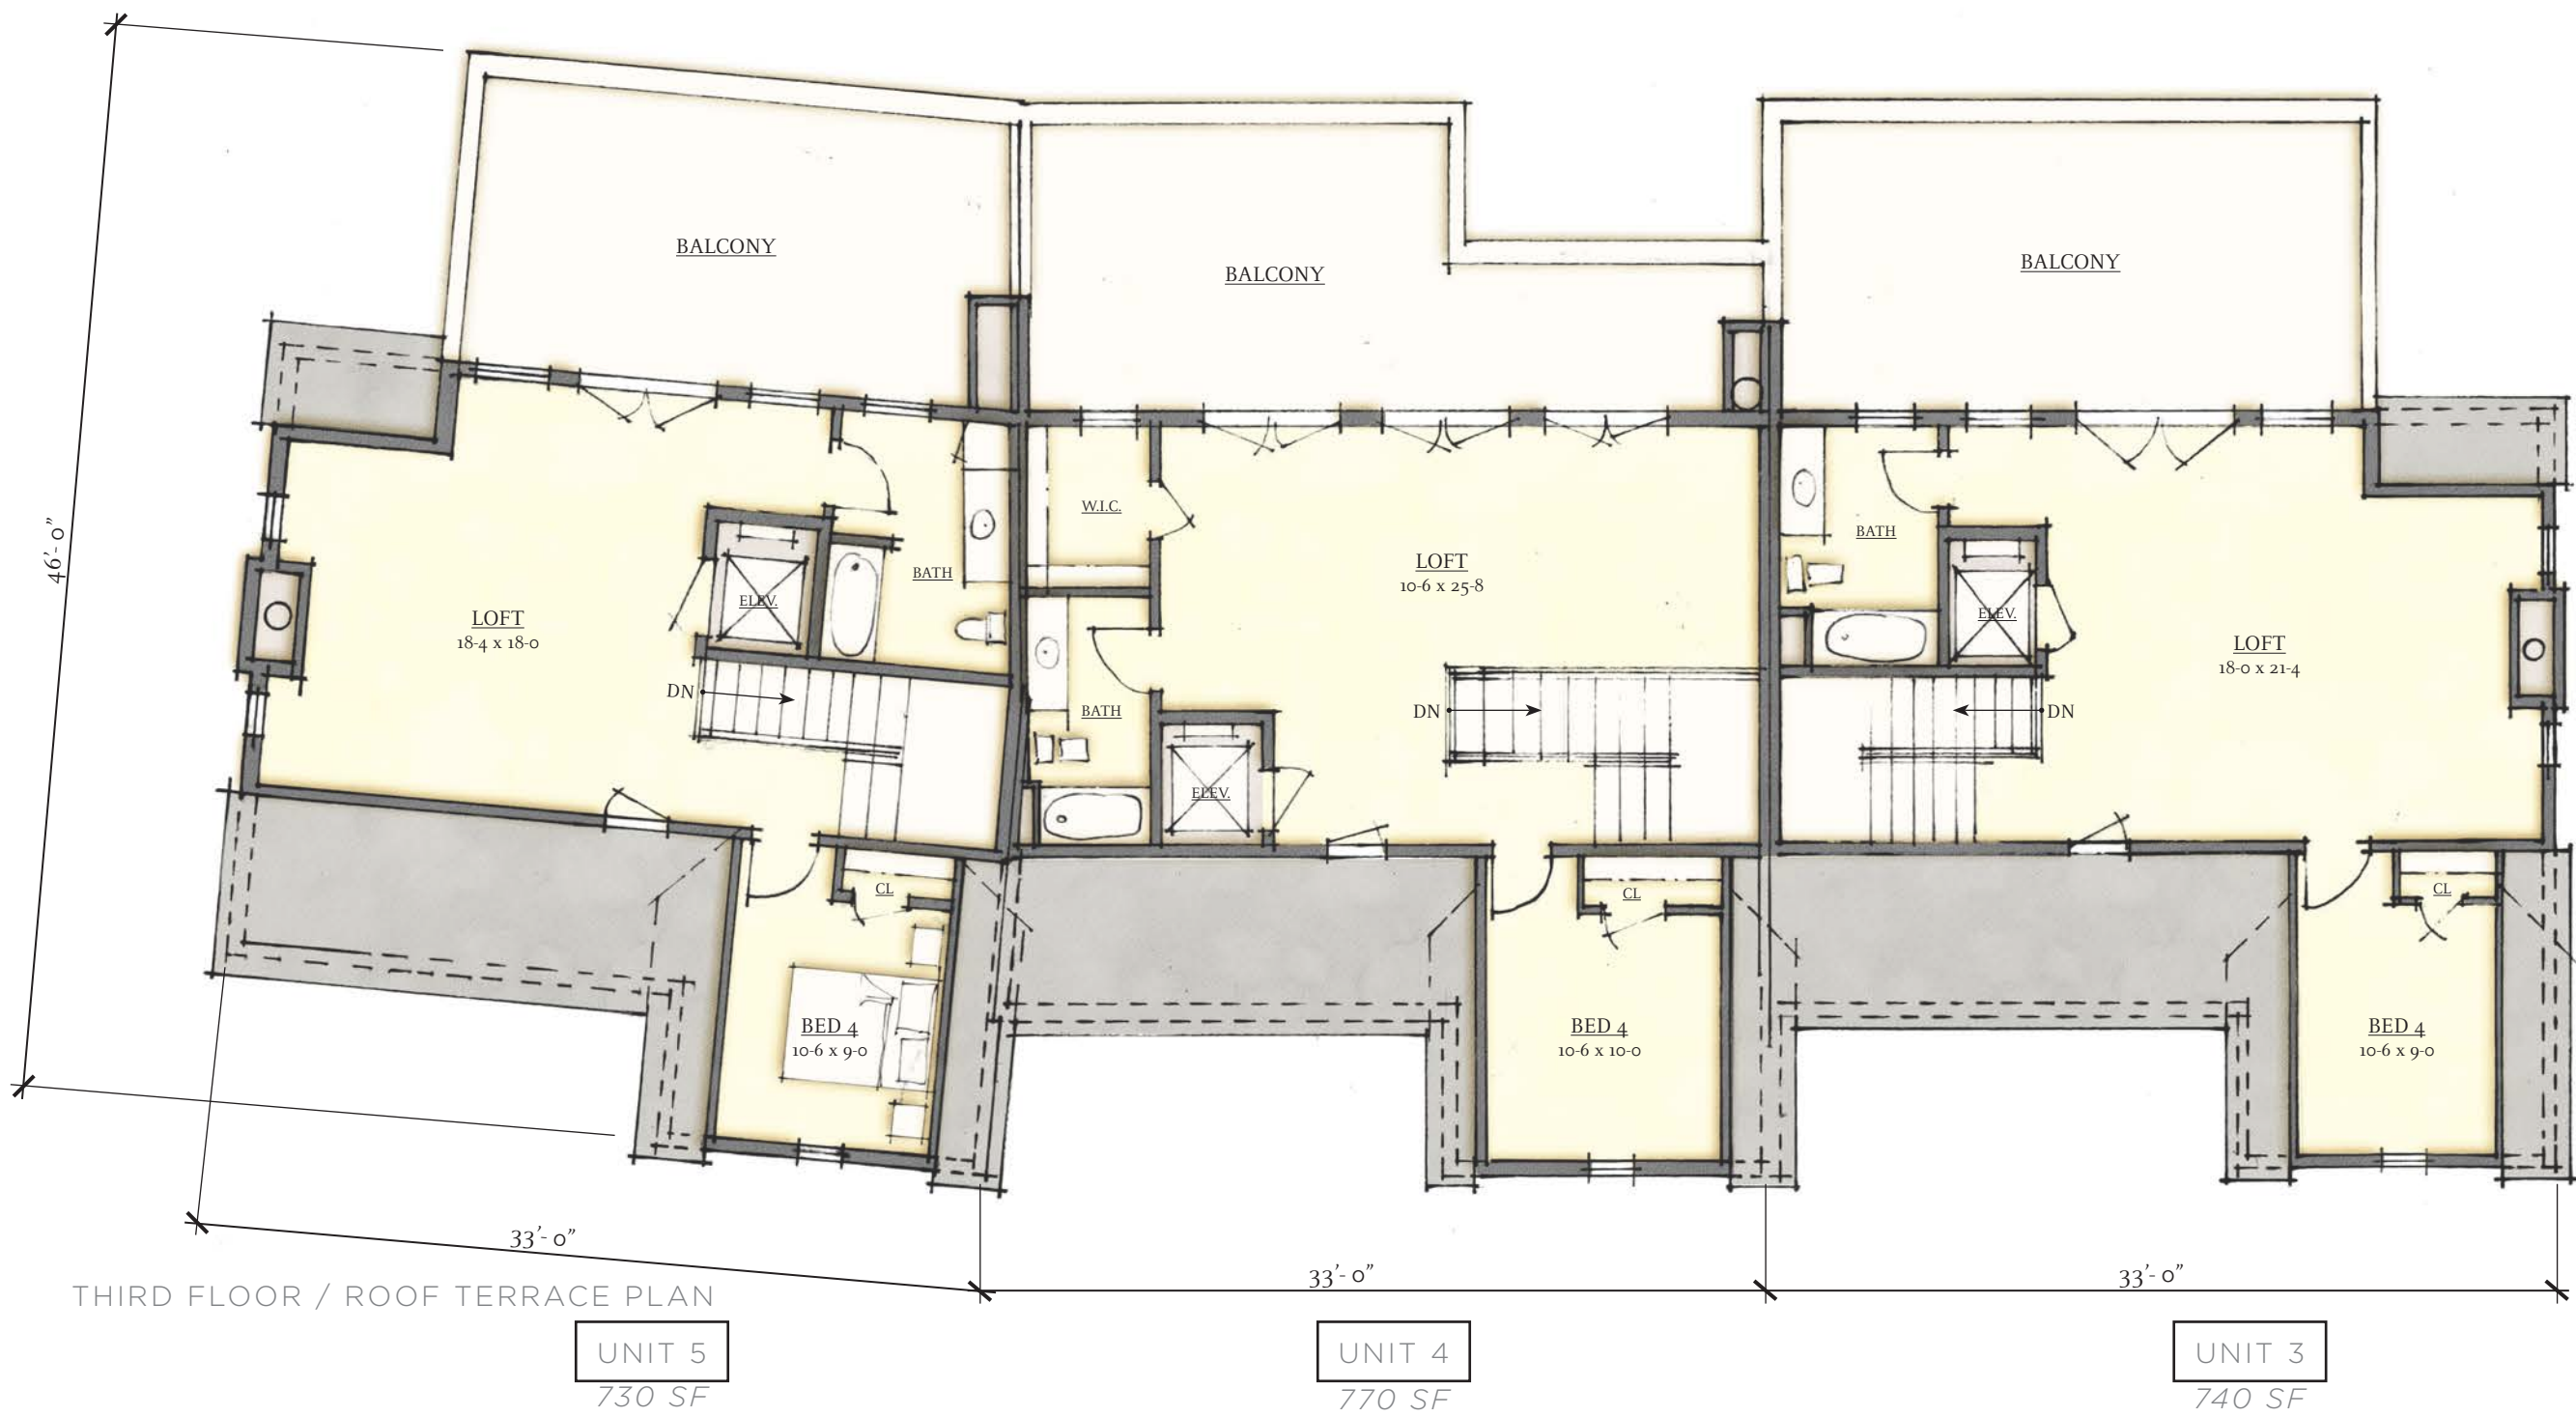


CHESTNUT HILL

UNITS 3-5
MARCH 31, 2022

SCALE: 1/8"=1'-0"
0' 1' 2' 4' 8' 16' 32'

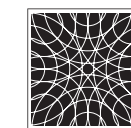


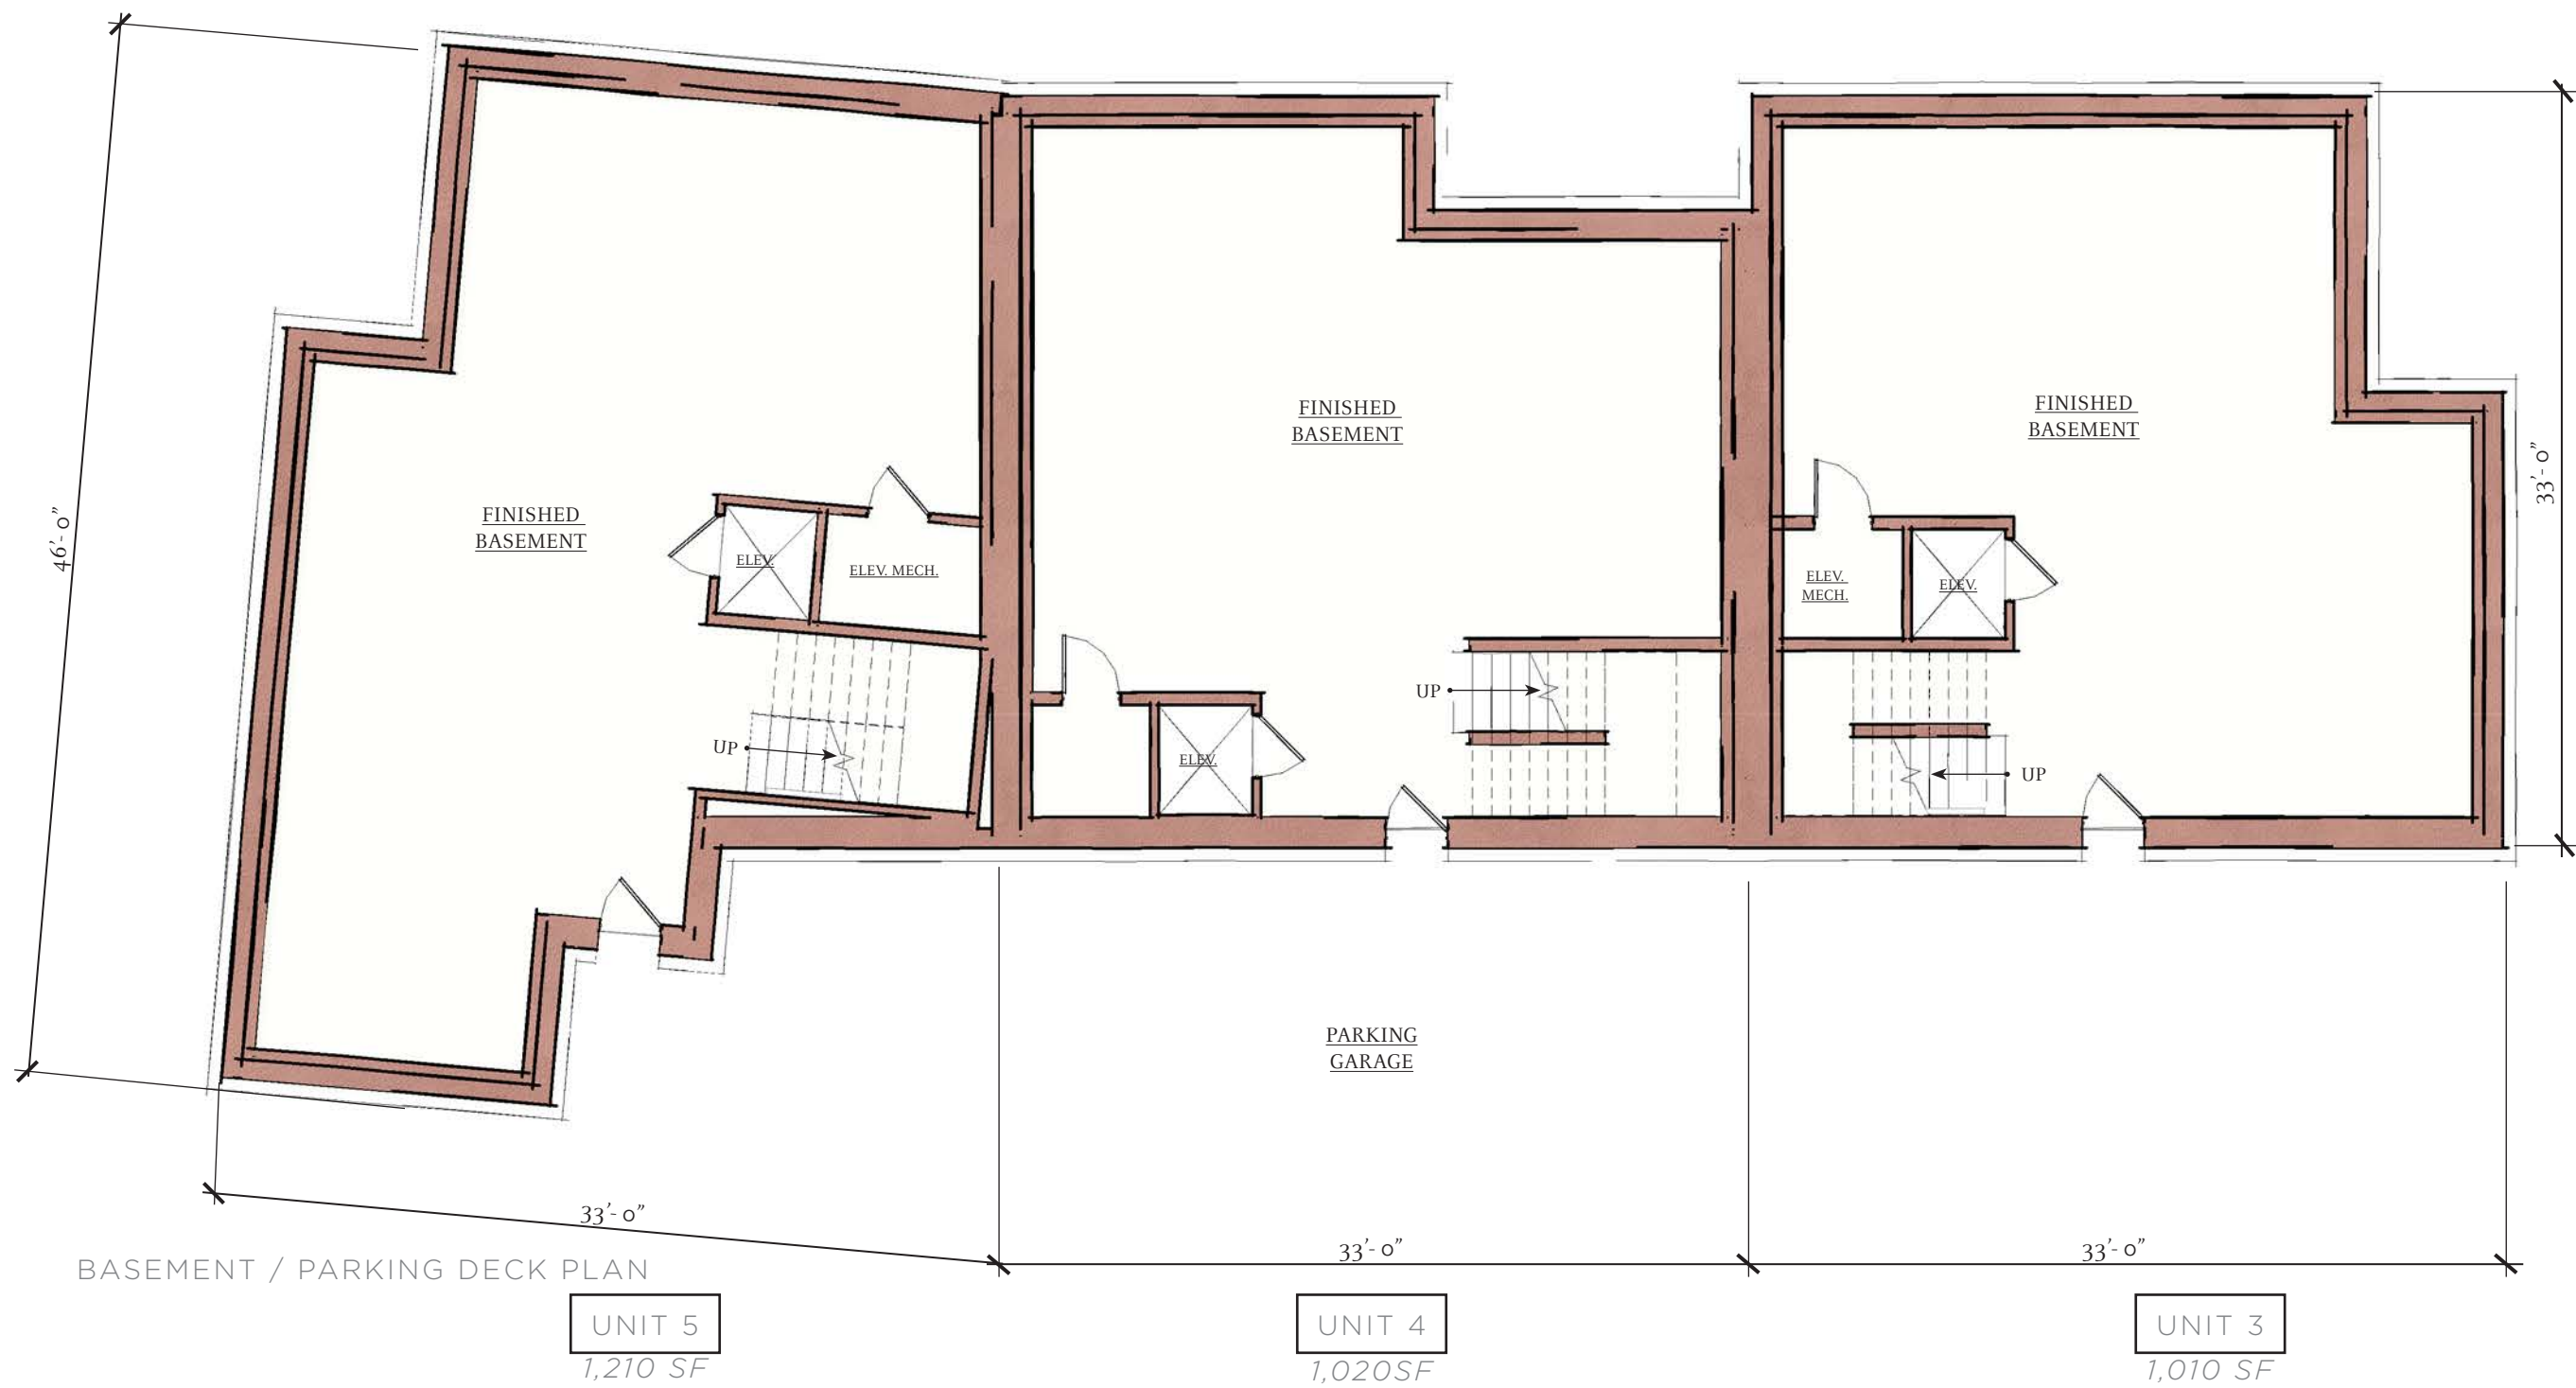


CHESTNUT HILL

UNITS 3-5
 MARCH 31, 2022


SCALE: 1/8"=1'-0"
 0' 1' 2' 4' 8' 16' 32'

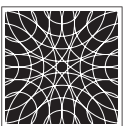

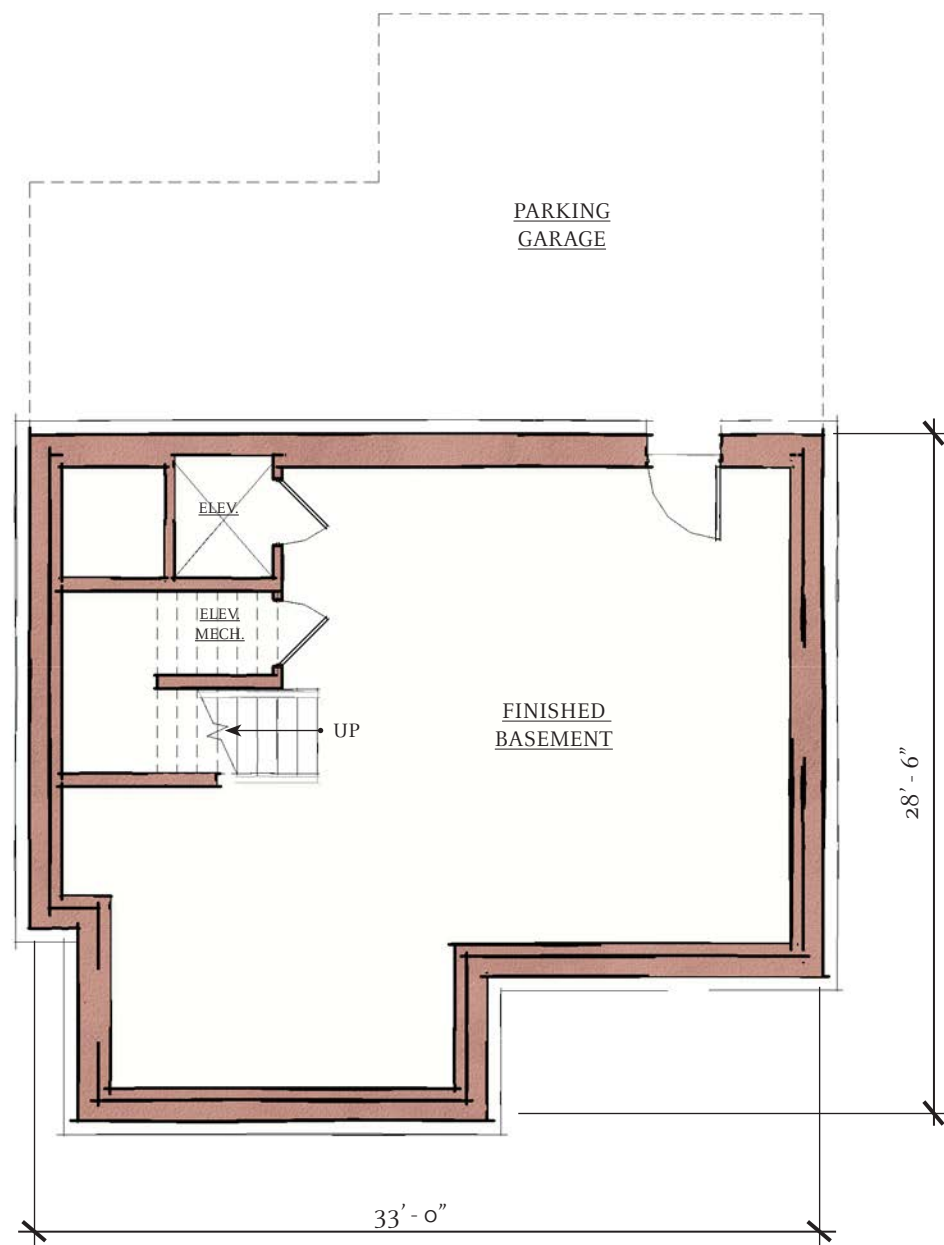


BASEMENT PLAN

UNIT 6
840 SF

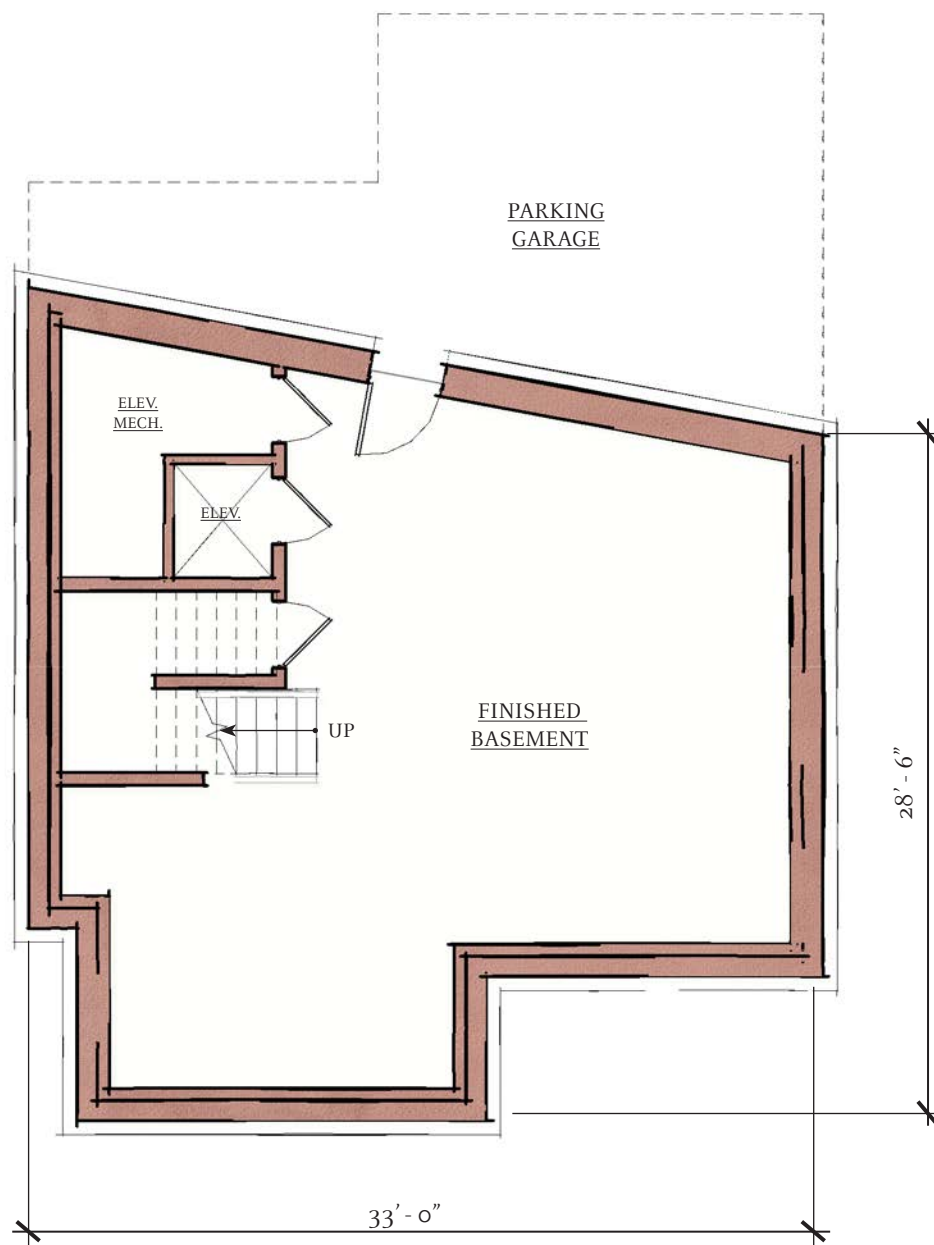

BASEMENT PLAN

UNIT 2
170 SF

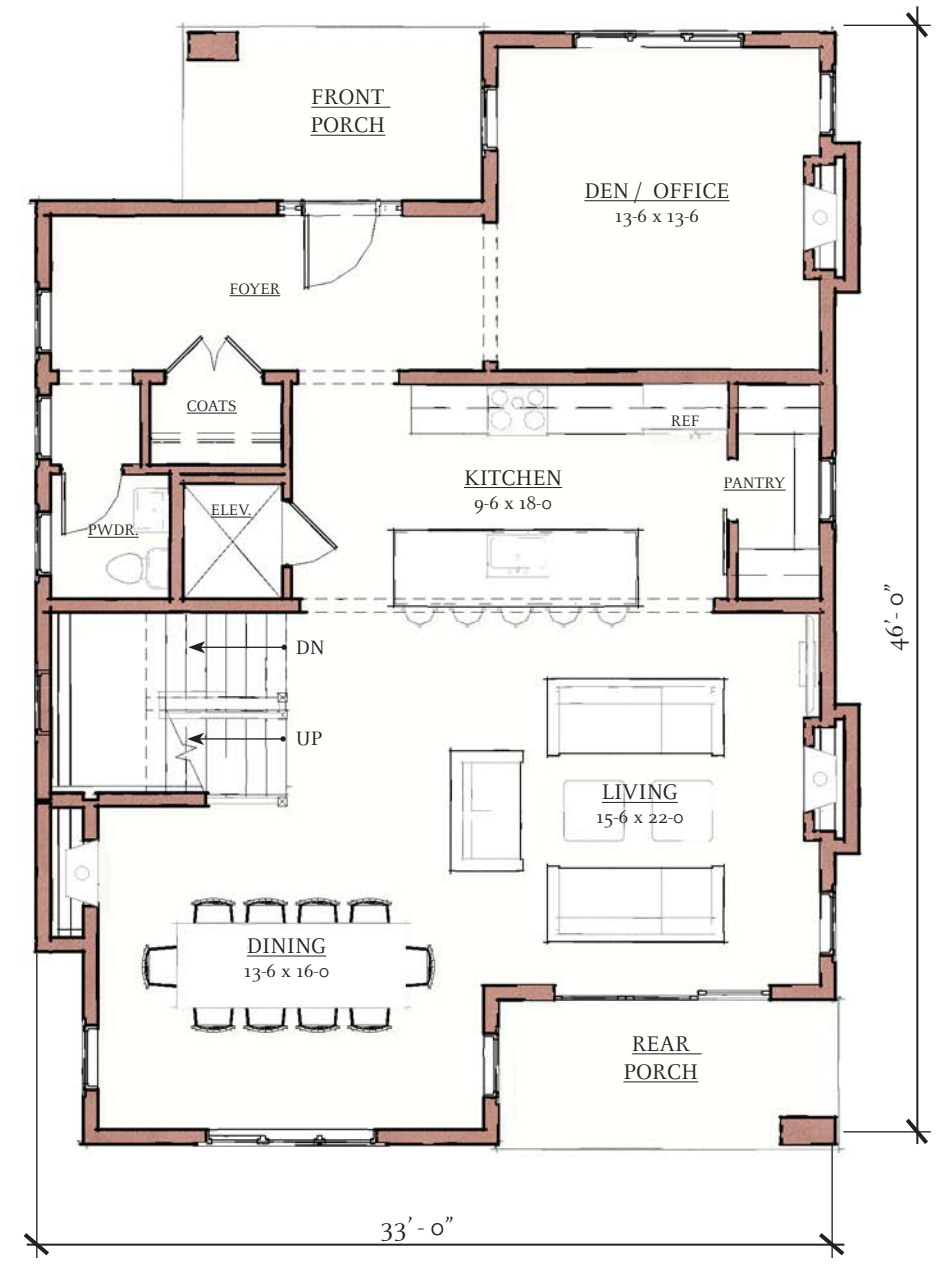

FIRST FLOOR PLAN


UNITS 2 & 6
1,310 SF


CHESTNUT HILL

UNITS 2 & 6


MARCH 31, 2022

SCALE: 1/8"=1'-0"

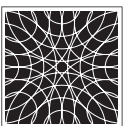

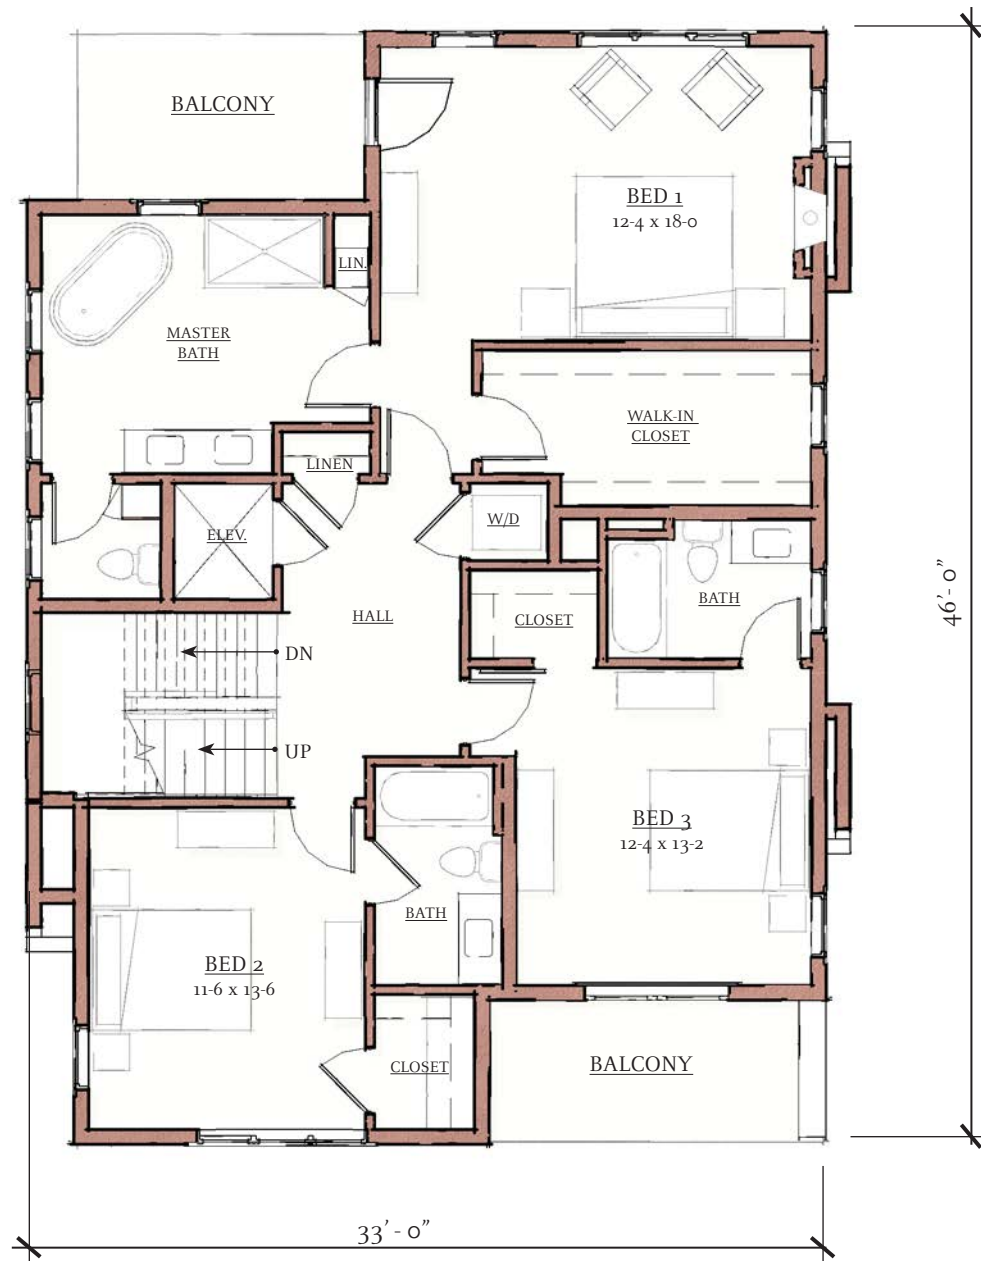

SECOND FLOOR PLAN UNITS 2 & 6
1,310 SF

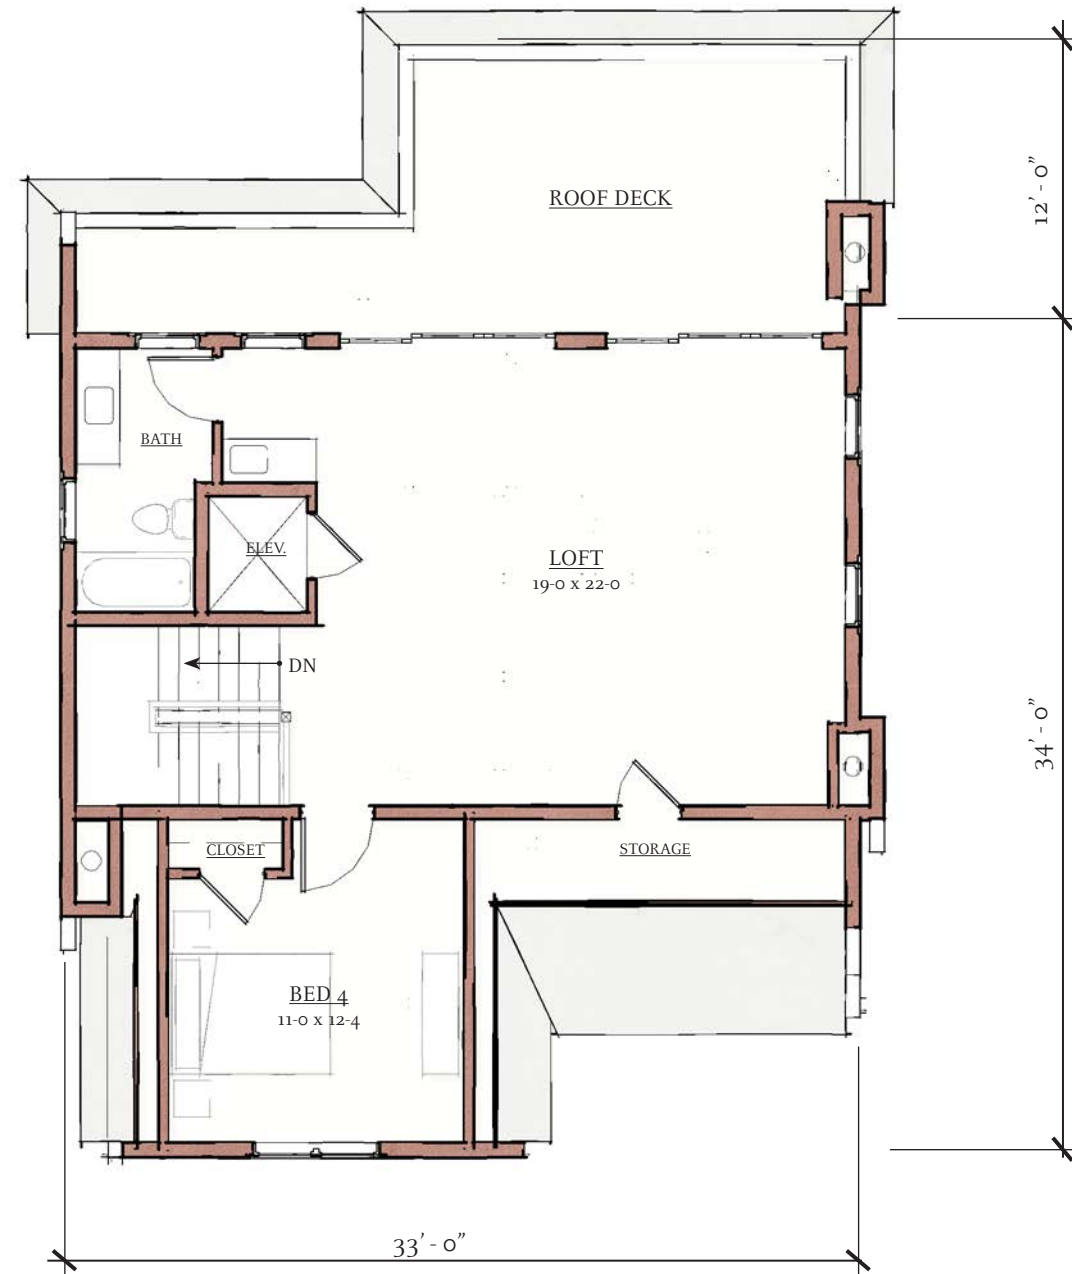

THIRD FLOOR PLAN UNITS 2 & 6
840 SF

CHESTNUT HILL

UNITS 2 & 6

MARCH 31, 2022

SCALE: 1/8"=1'-0"

