
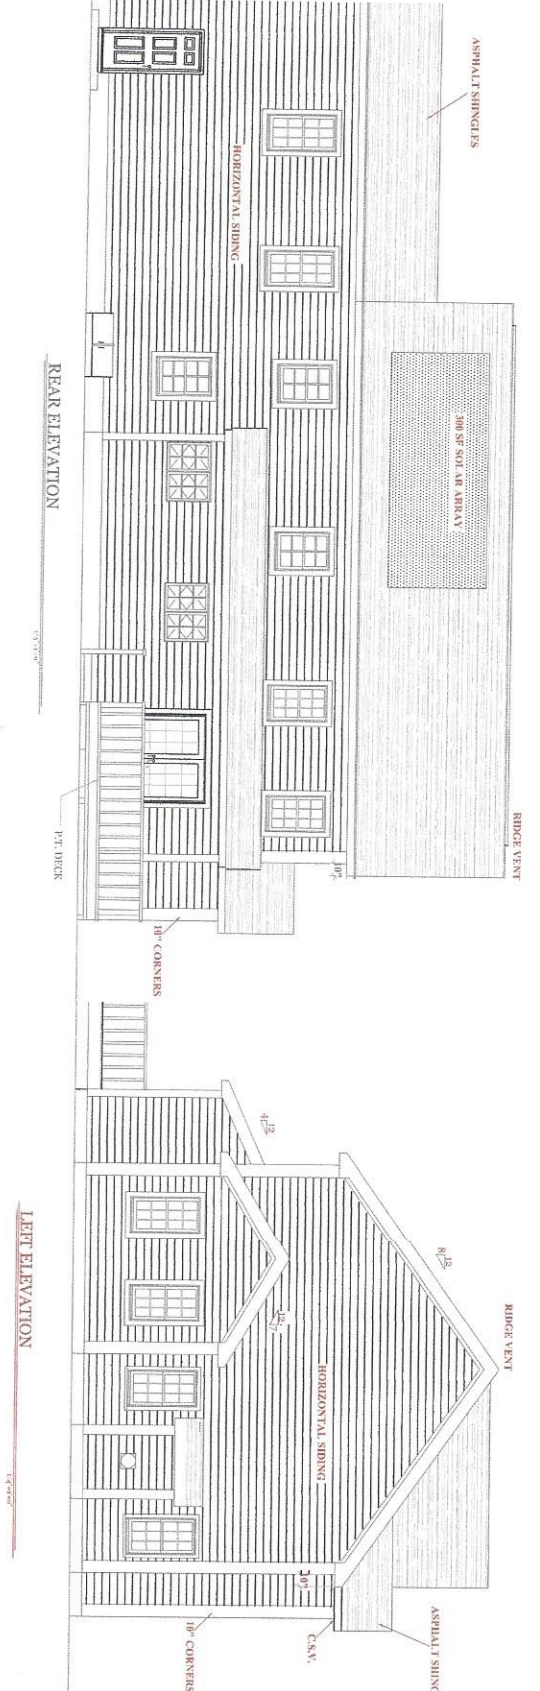


667 14 A HOUSE PLAN

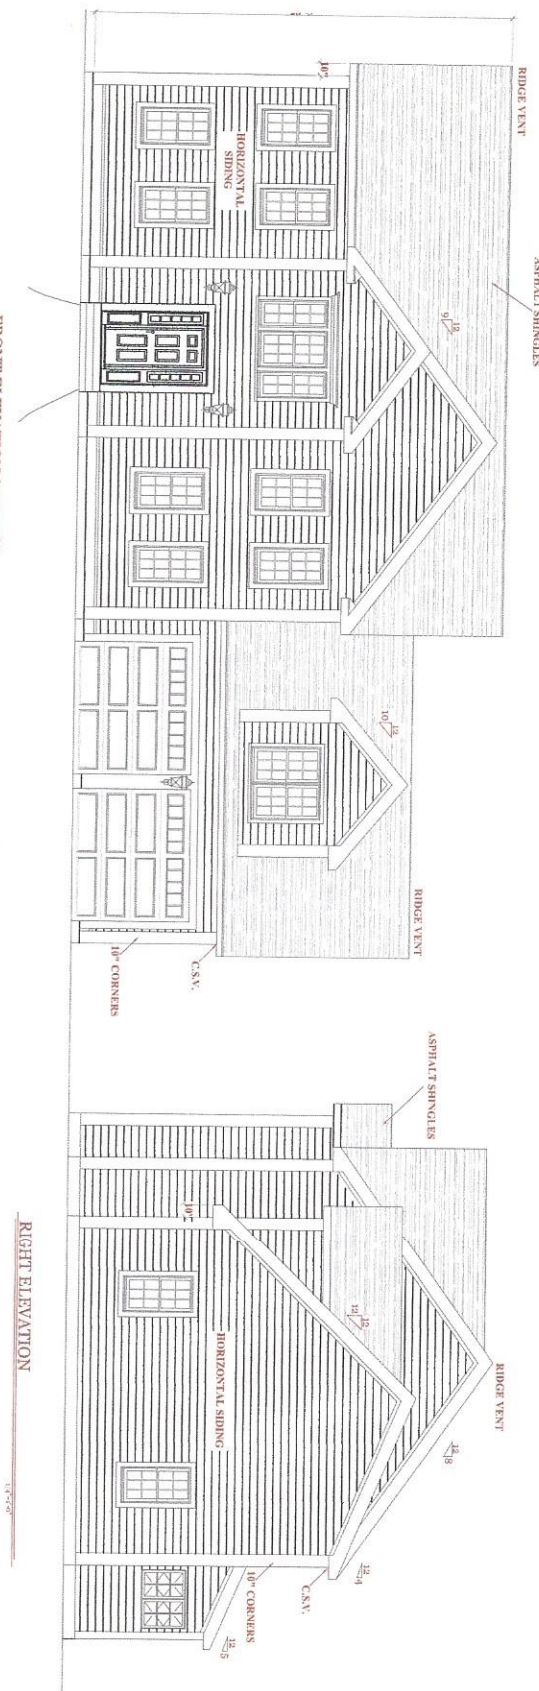

1

DATE: 10/26/2022
 SCALE: 1/4" = 1'-0"
 DRAWN BY: RWS
 CHECKED BY: RCS

C-1175 A

SINGLE FAMILY LOT 14A
 19 STANIFORD STREET
 NEWTON, MA

ELEVATIONS


R.C. Searles Associates
 Exclusive Home Designers
 Design / Build

Phone No. 17 Glenwood St.
 (508) 466-3202 Holden Ma.


NOTICE OF COPYRIGHT
 Pursuant to the Federal Copyright Act, these plans whether a preliminary layout or sketch, full construction set, partial set, bidding set, study set or even permit, contain the copyright notice and are duly registered with Library of Congress, properly removing all rights for R.C. Searles Associates. These plans may be used only once, unless a signed written agreement between this office and client is approved. Any re-drawing, tracing, reproduction, re-use or formation of derivative work is expressly prohibited and any violator will be prosecuted to the fullest extent of the law.

NOTES:

GENERAL NOTES:
 1. All work shall be in accordance with the Massachusetts State Building Code.
 2. The Client and/or shall fully comply with the Massachusetts State Building Code.
 3. All work shall be in accordance with the Massachusetts State Building Code.
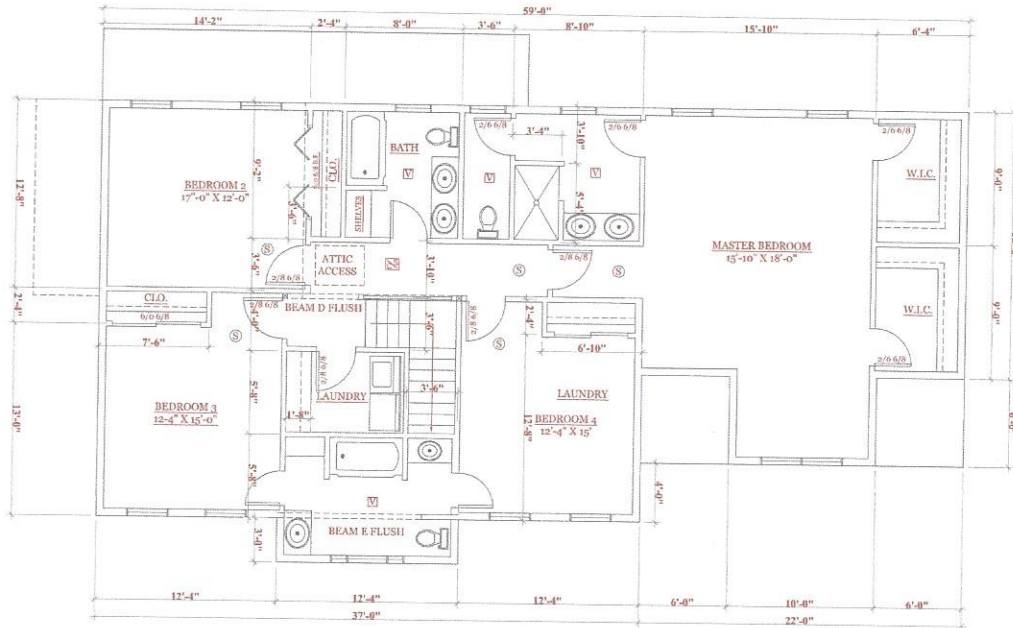

SECOND FLOOR FRAMING (1520 s.f.)

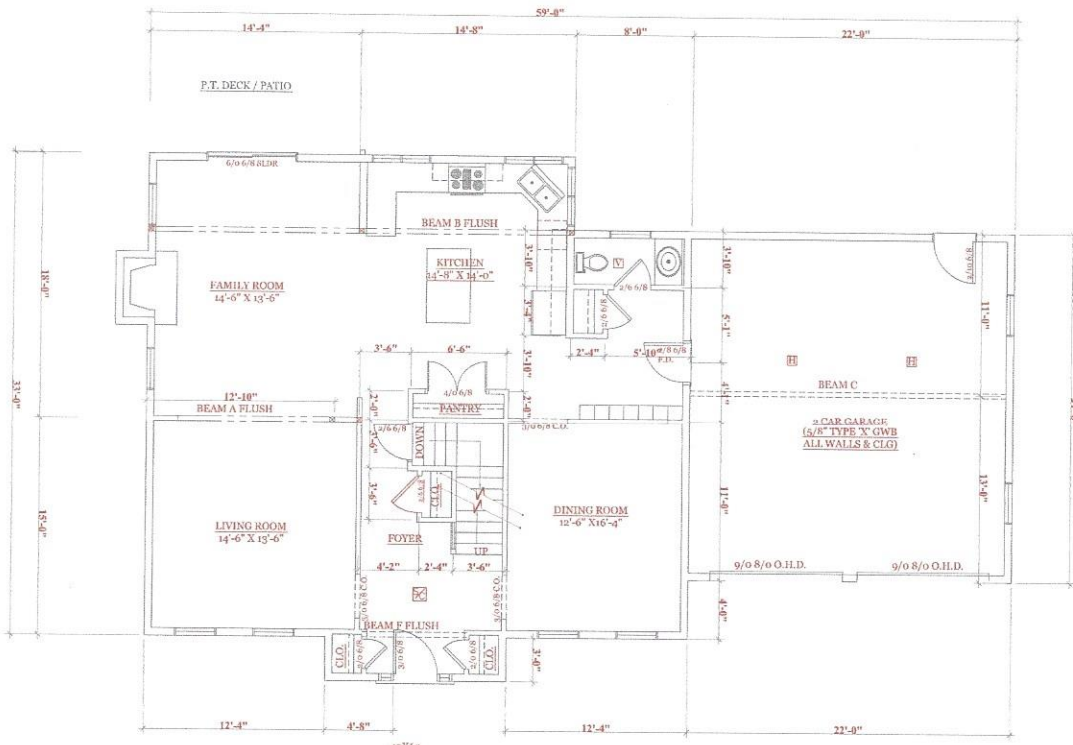

FIRST FLOOR FRAMING (1210 s.f.)

2



DATE: 10/26/2022
 SCALE: AS NOTED
 DRAWN BY: RWS
 CHECKED BY: RCS

C-1175 A
 SINGLE FAMILY LOT 14A
 19 STANFORD STREET
 NEWTON, MA
 FIRST & SECOND
 FLOOR PLANS

R.C. Searles Associates
 Exclusive Home Designers
 Design / Build
 Phone No. 17 Glenwood St.
 (508) 466-3202 Holden Ma.

NOTICE OF COPYRIGHT
 Pursuant to the Federal Copyright Act, these plans whether a preliminary layout or sketch, full construction set, partial set, bidding set, study set or extra prints, contain the copyright notice and are duly registered with Library of Congress, hereby reserving all rights for R.C. Searles Associates. These plans may be used only once, unless a signed written agreement between this office and client is approved. Any re-drawing, tracing, reproduction, re-use or formation of derivative work is expressly prohibited and any violators will be prosecuted to the fullest extent of the law.

NOTES:

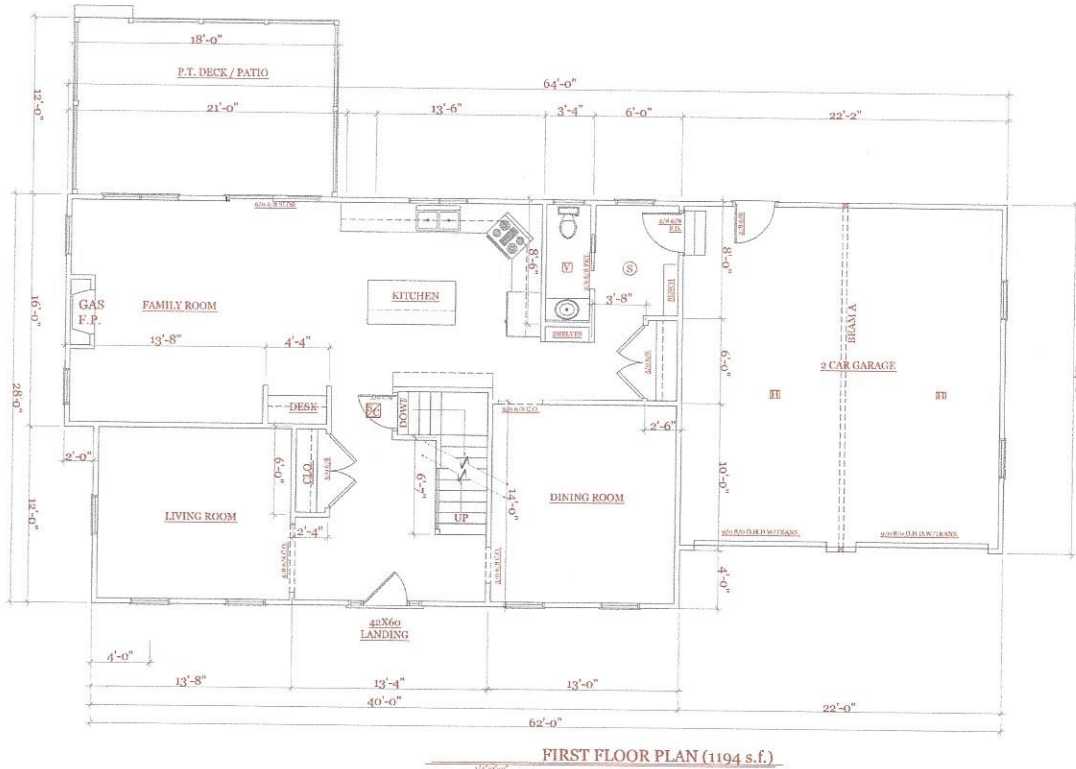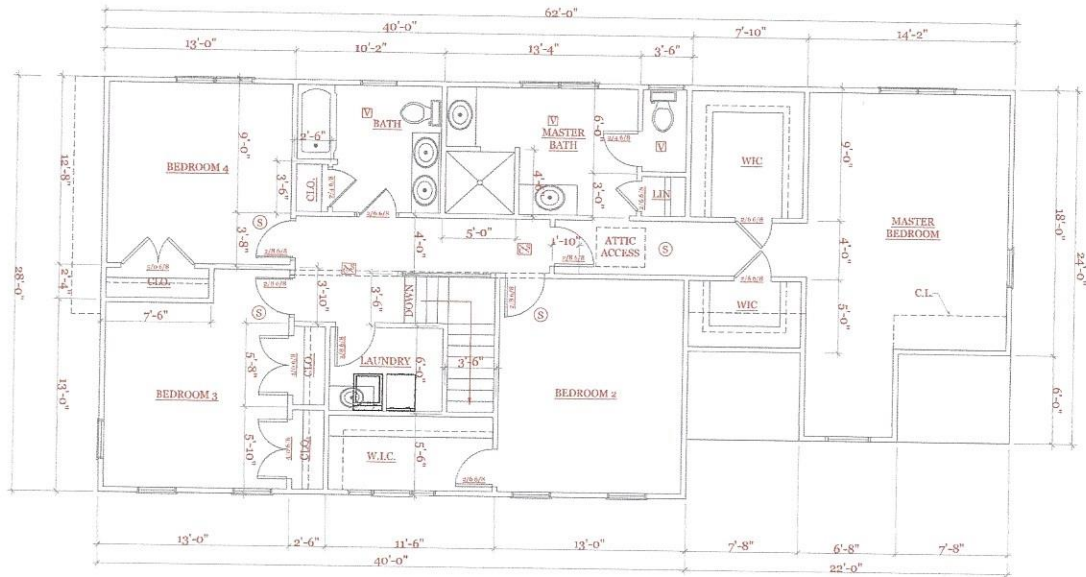

2

DATE: 10/26/2022
 SCALE: 1/4"=1'-0"
 DRAWN BY: RWS
 CHECKED BY: RCS

SINGLE FAMILY LOT 14B
 19 STANIFORD STREET
 NEWTON, MA

C-1167

FIRST & SECOND
 FLOOR PLANS

R.C. Searles Associates
 Exclusive Home Designers
 Design / Build
 Phone No. 17 Glenwood St.
 (508) 466-3202 Holden Ma.

NOTICE OF COPYRIGHT
 Pursuant to the Federal Copyright Act, these plans whether a preliminary layout or sketch, full construction set, partial set, bidding set, study set or other prints, contain the copyright notice and are duly registered with Library of Congress, properly reserving all rights for R.C. Searles Associates. These plans may be used only once, unless a signed written agreement between this office and client is approved. Any re-drawing, tracing, reproduction, re-use or formation of derivative work is expressly prohibited and any violators will be prosecuted to the fullest extent of the law.

NOTES: