
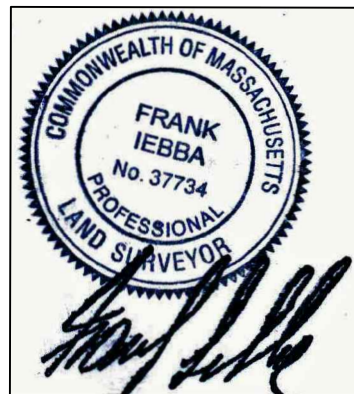


PROPOSED ADDITIONS  
22 KIRKSTALL ROAD  
NEWTON, MA

SCALE: 1 IN = 40 FT

AUGUST 27, 2021

NOV 2, 2021

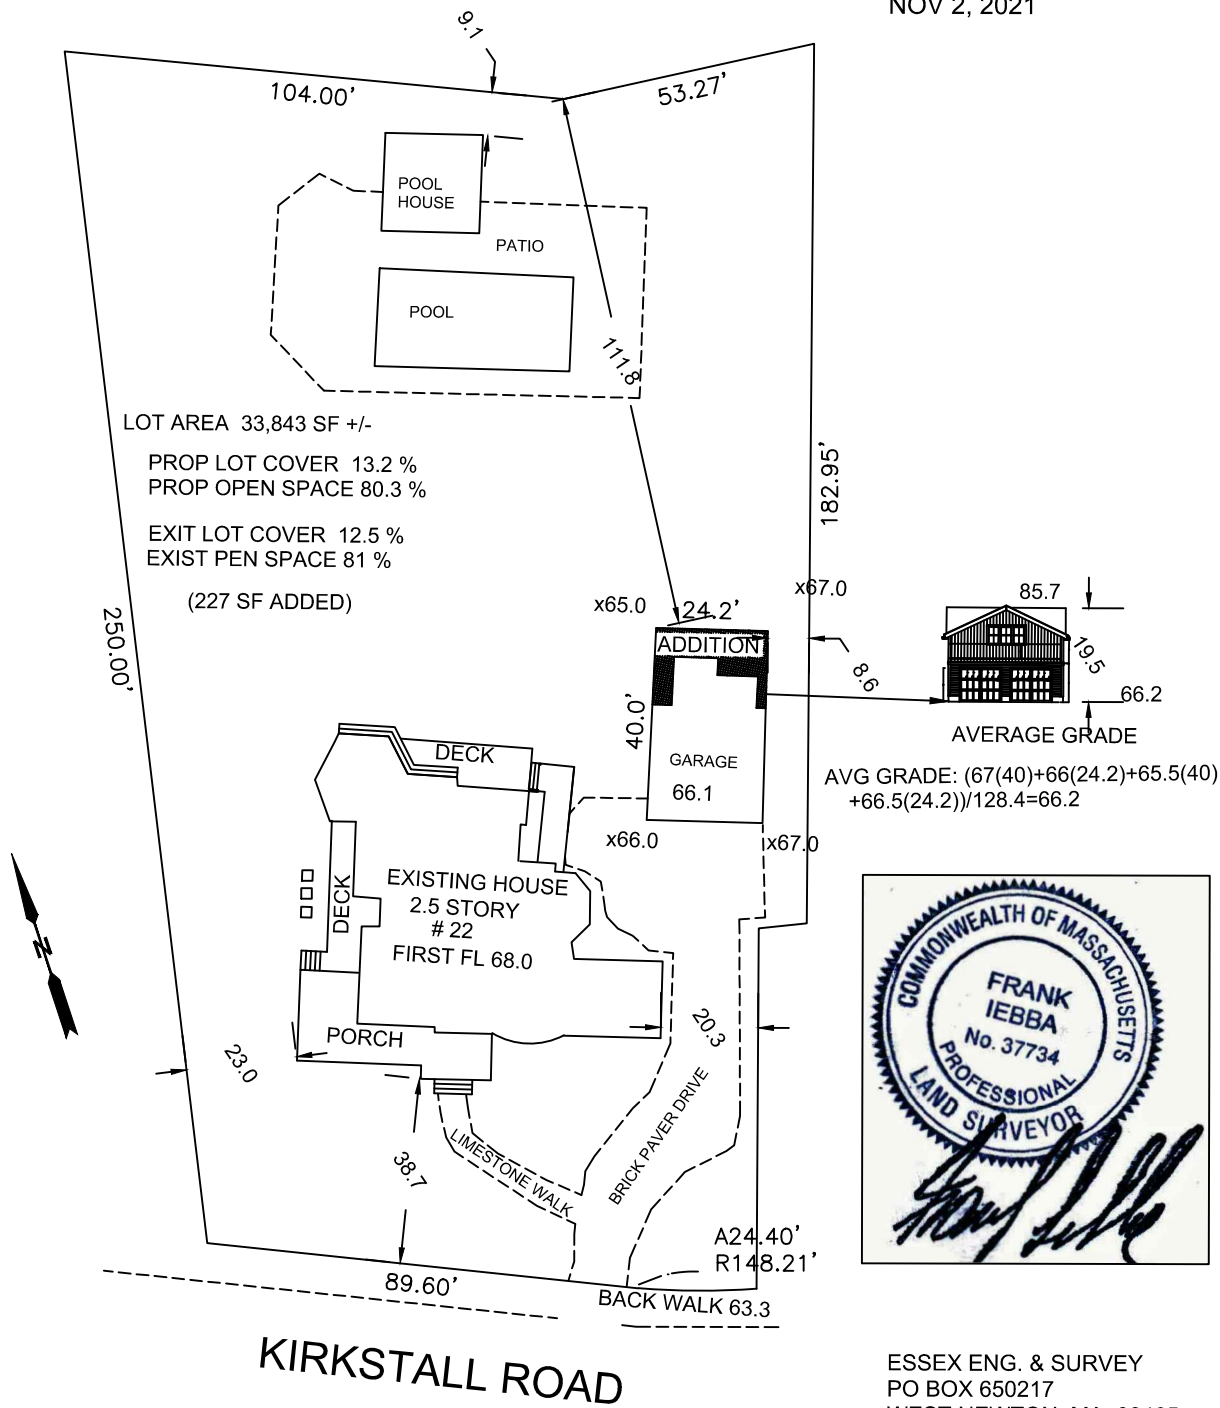

ESSEX ENG. & SURVEY  
 PO BOX 650217  
 WEST NEWTON, MA. 02465

617-797-7342

FRANK.IEBBA@GMAIL.COM