
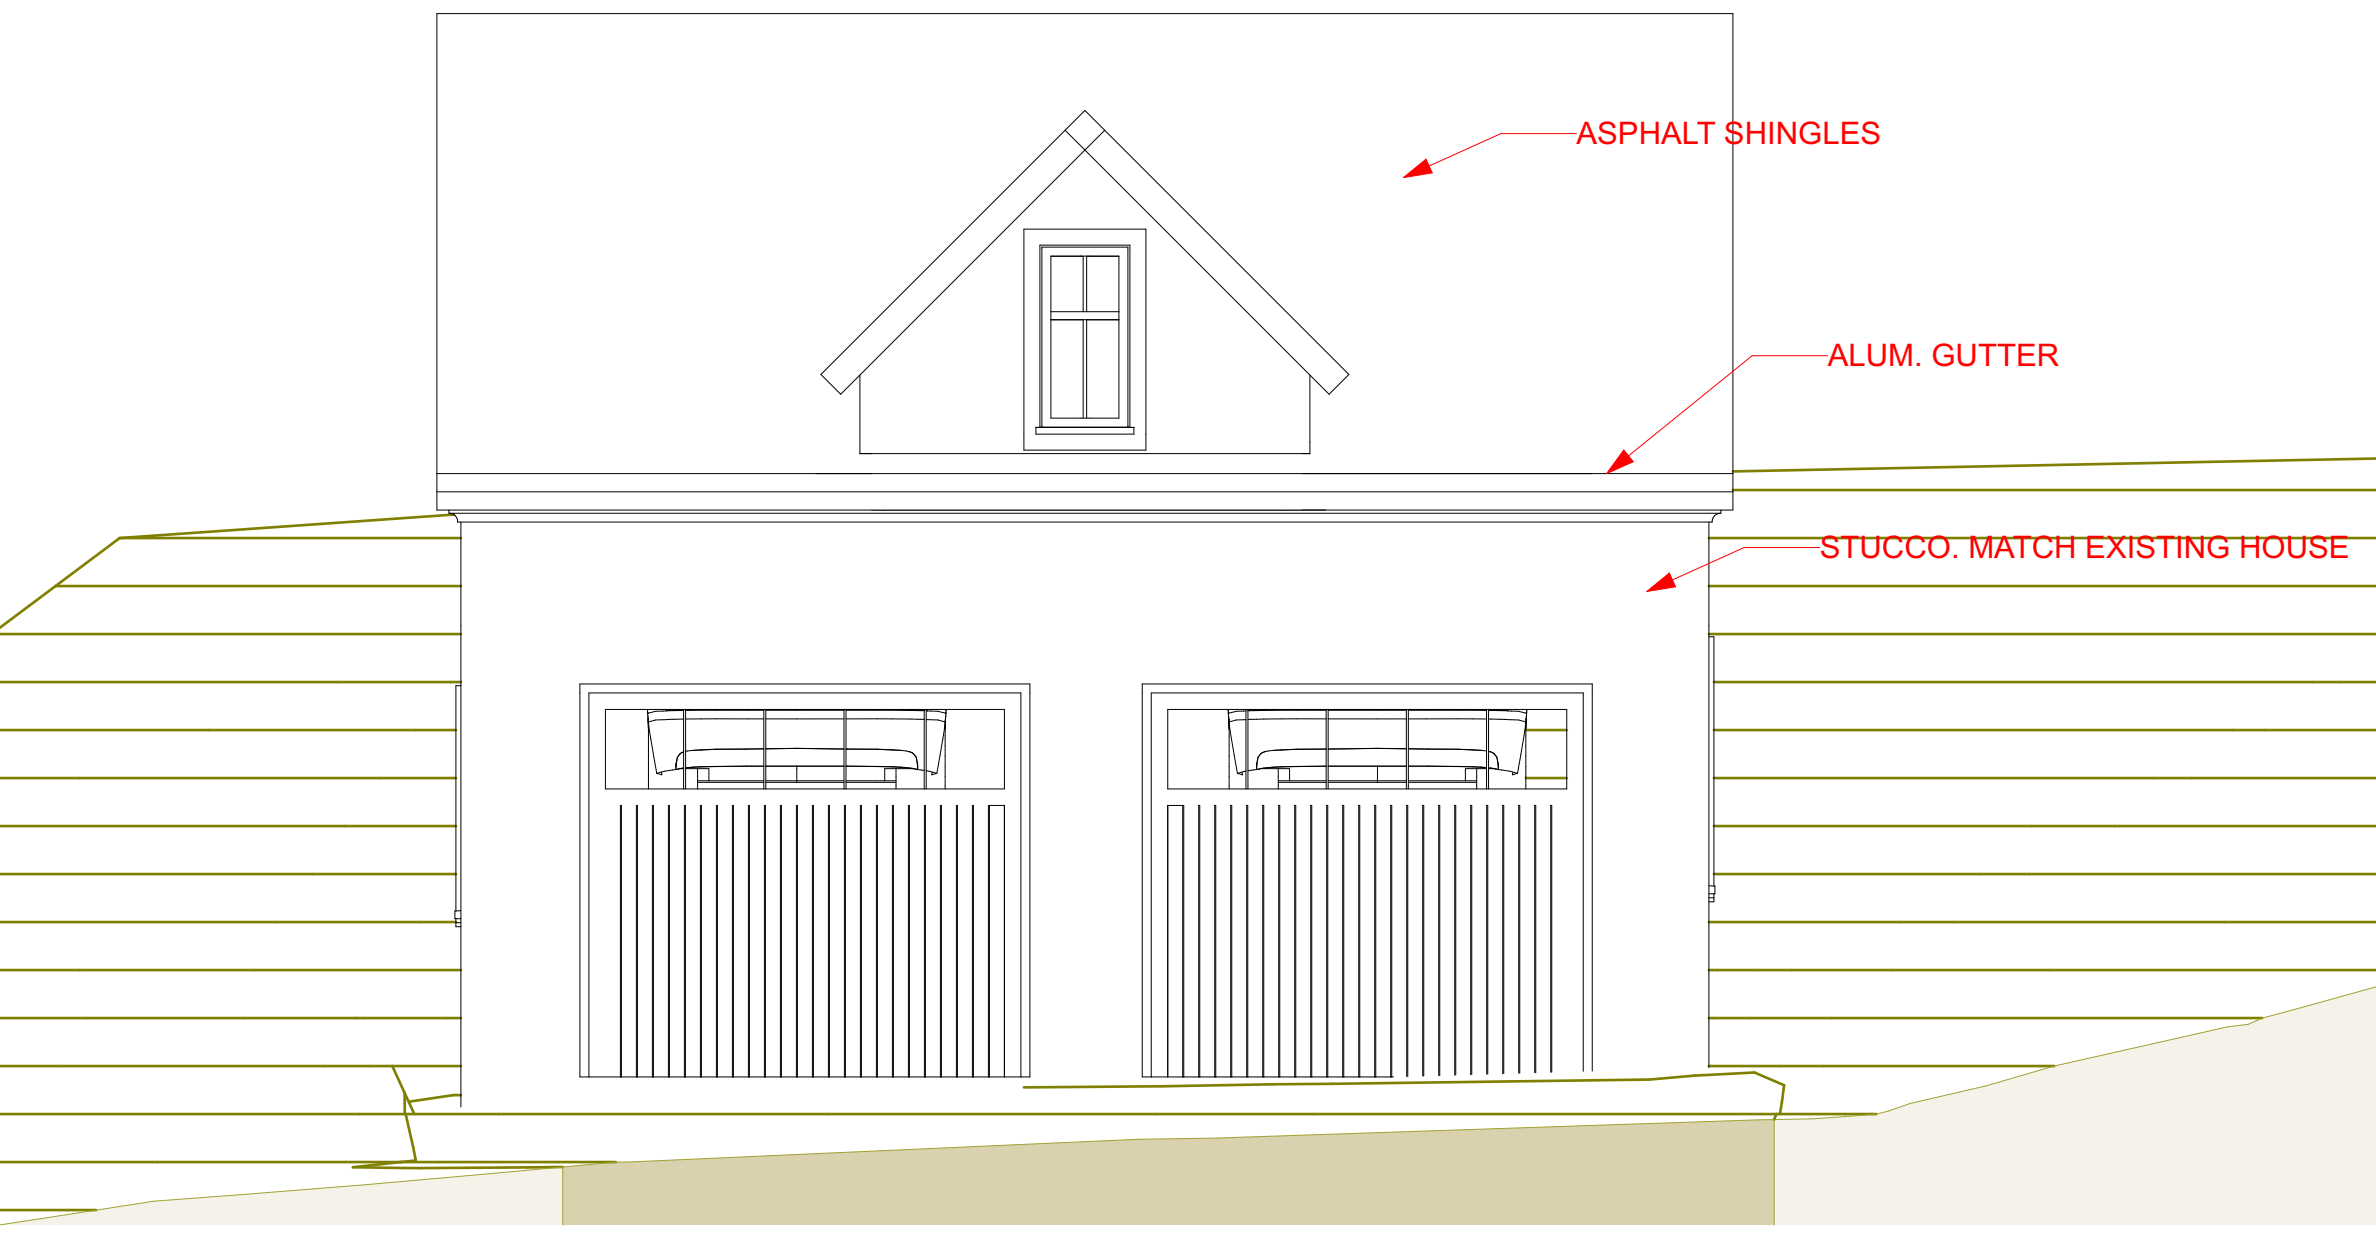
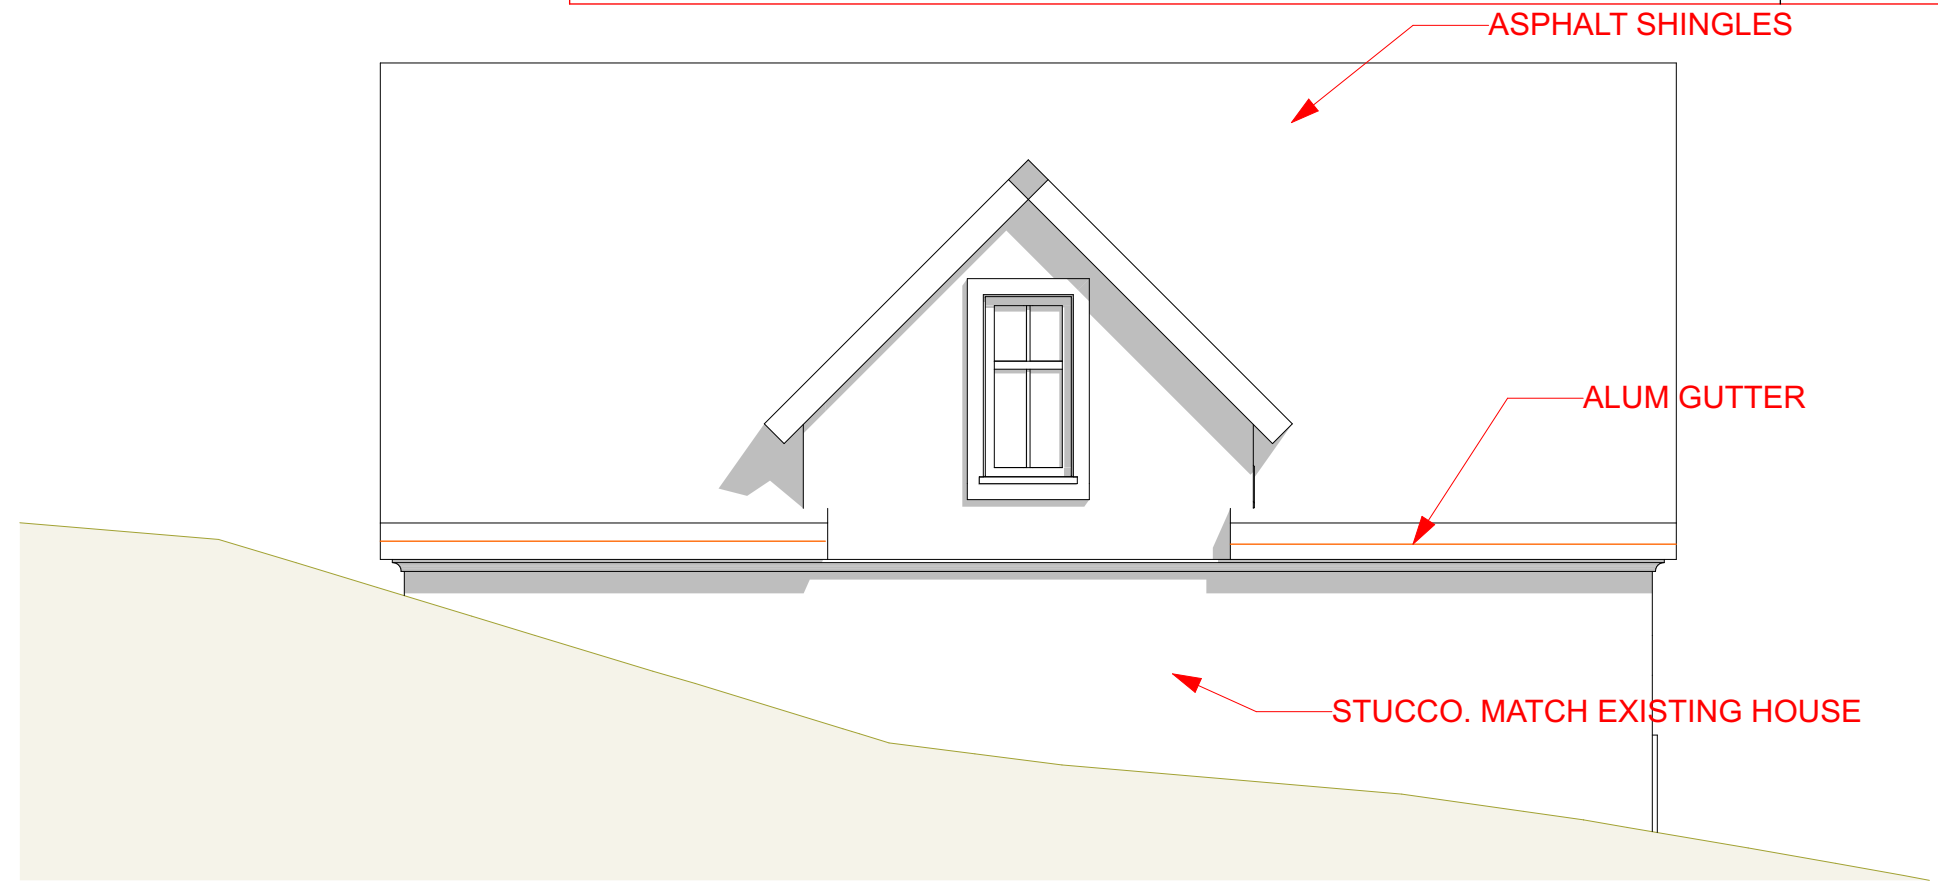



<b>Project:</b> <b>NEW GARAGE FOR 100 BISHOPSGATE RD.</b>		
<b>Owner:</b> Ely & Ellen Kaplansky 100 Bishopsgate Rd. Newton		<b>Date:</b> 9-20-21
<b>Architect:</b> SANGIOLLO ASSOCIATES, ARCHITECTS 9 Skecheconet Way, W. Harwich, MA 617 272 5402		
<b>Drawing:</b> <b>3D, SECTION &amp; ELEVATIONS</b>		<b>A1</b>



E14 West Elevation 1/4" = 1'-0"



E14 East Elevation 1/4" = 1'-0"

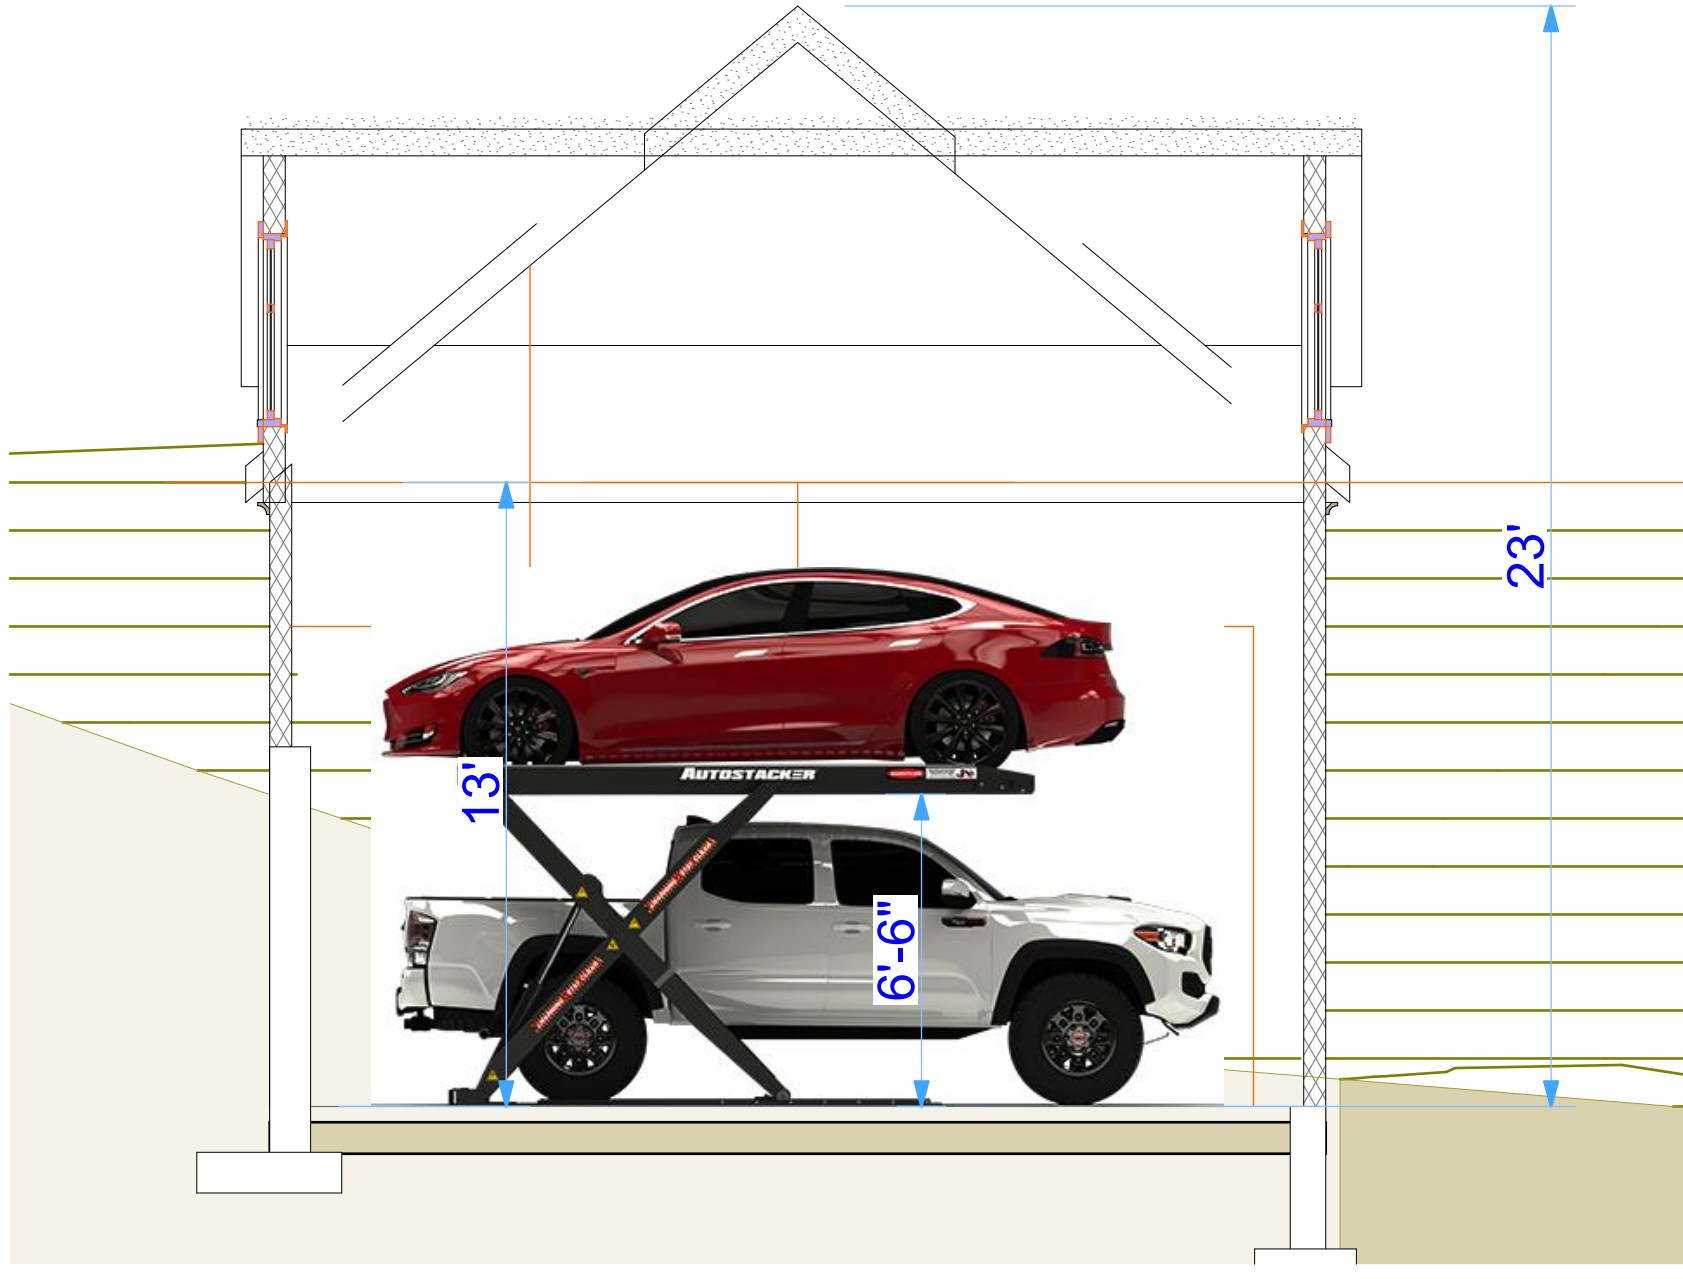

S-12 Building Section (1) 1/4" = 1'-0"



3D Visualization 1:2.50