

HIGHWAY GUARD (TYPE SS)

NONE

TRAFFIC SIGNAL CONDUIT

SEE SHEET NO.

DRAINAGE DETAILS


SEE BELOW

WATER SUPPLY ALTERATIONS

SEE BELOW

NEWTON WALNUT STREET			
STATE	FED. AID PROJ. NO.	FISCAL YEAR	TOTAL SHEET NO.
MASS		2003	6
PROJECT FILE NO. 801704			

GENERAL PLAN

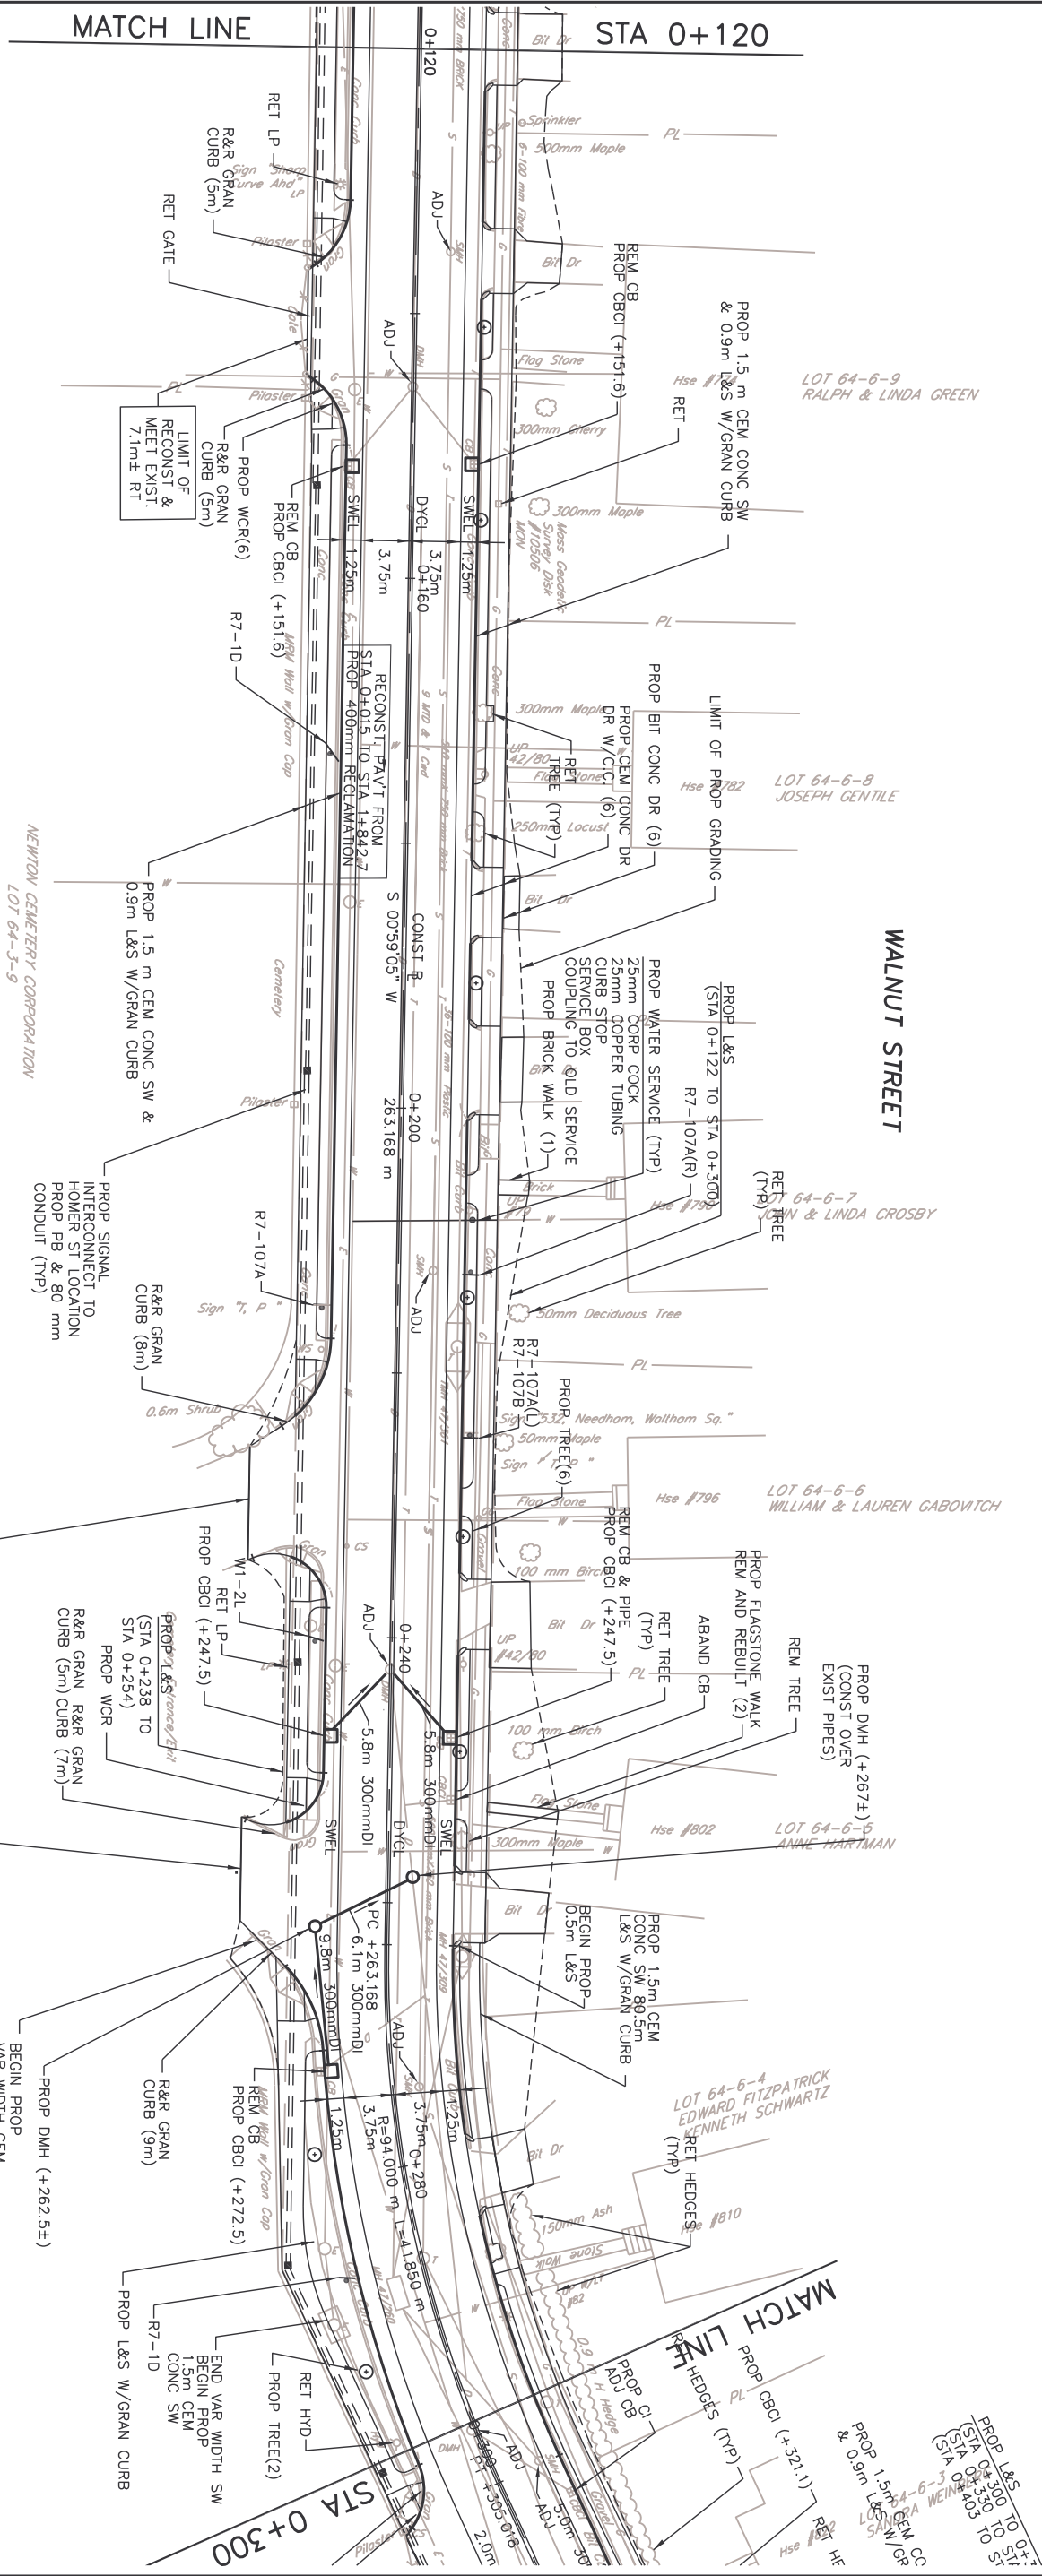

WALNUT STREET

STA 0+300

STA 0+120

MATCH LINE

MATCH LINE



SCALE 1:250

SCALE IN METERS

FOR PROFILE SEE SHEET NO. 19