

HIGHWAY GUARD (TYPE SS)

TRAFFIC SIGNAL CONDUIT

DRAINAGE DETAILS

WATER SUPPLY ALTERATIONS

NONE


NONE

NONE

NONE

NEWTON			
WALNUT STREET			
STATE	FED. AID PROJ. NO.	FISCAL YEAR	TOTAL SHEETS
MASS		2003	17
PROJECT FILE NO.		80704	

GENERAL PLAN

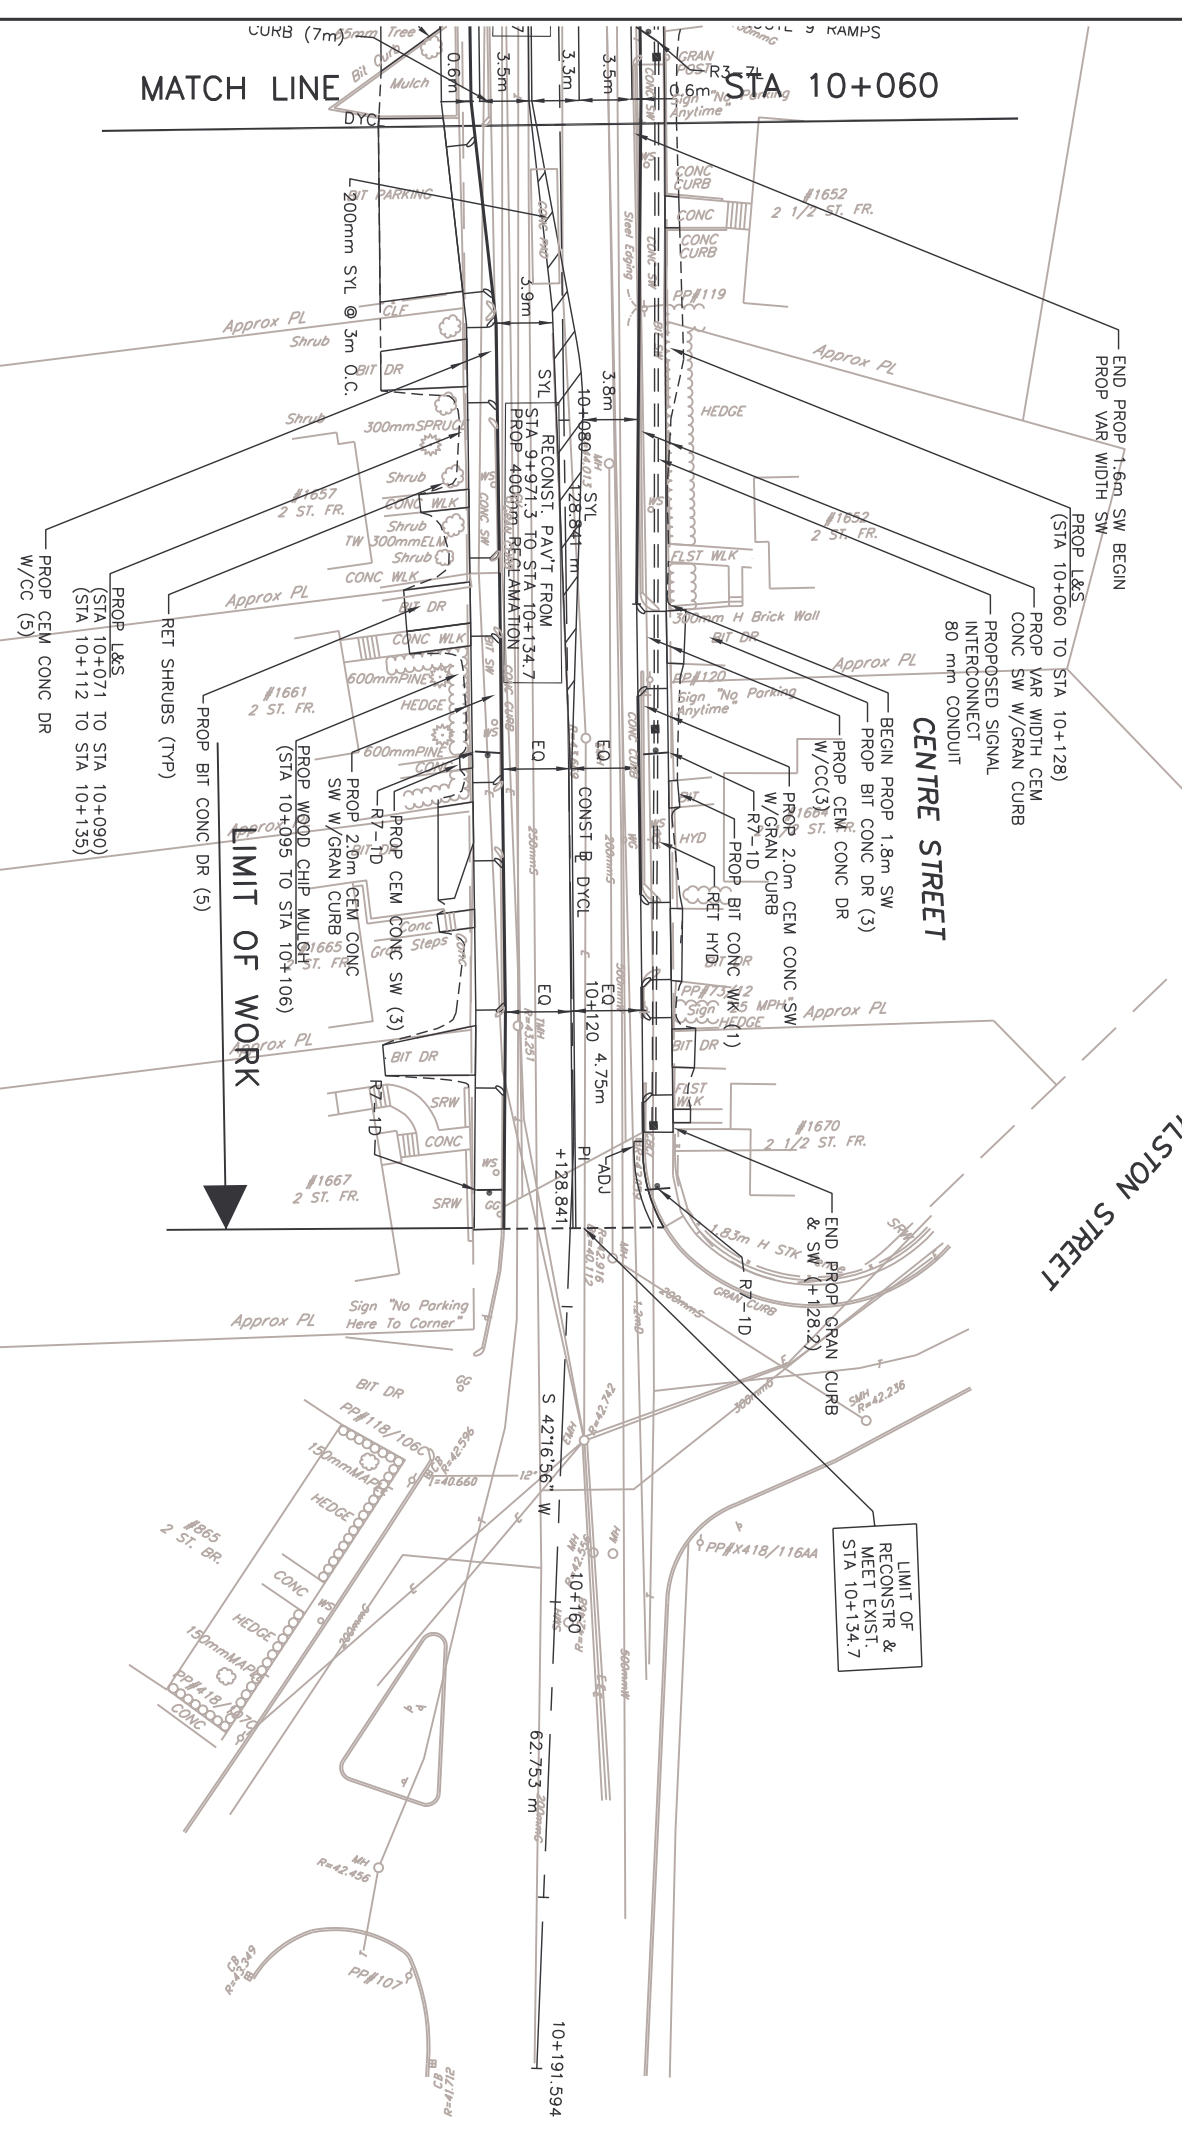

MATCH LINE STA 10+060



FOR PROFILE SEE SHEET NO. 31