

HIGHWAY GUARD (TYPE SS)
NONE

TRAFFIC SIGNAL CONDUIT
SEE SHEET NO.



DRAINAGE DETAILS
SEE BELOW

WATER SUPPLY ALTERATIONS
SEE BELOW

NEWTON
WALNUT STREET
GENERAL PLAN

STATE	FED. AID PROJ. NO.	FISCAL YEAR	SHEET NO.	TOTAL SHEETS
MASS		2003	12	

PROJECT FILE NO. 601704

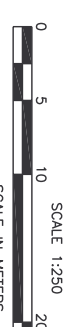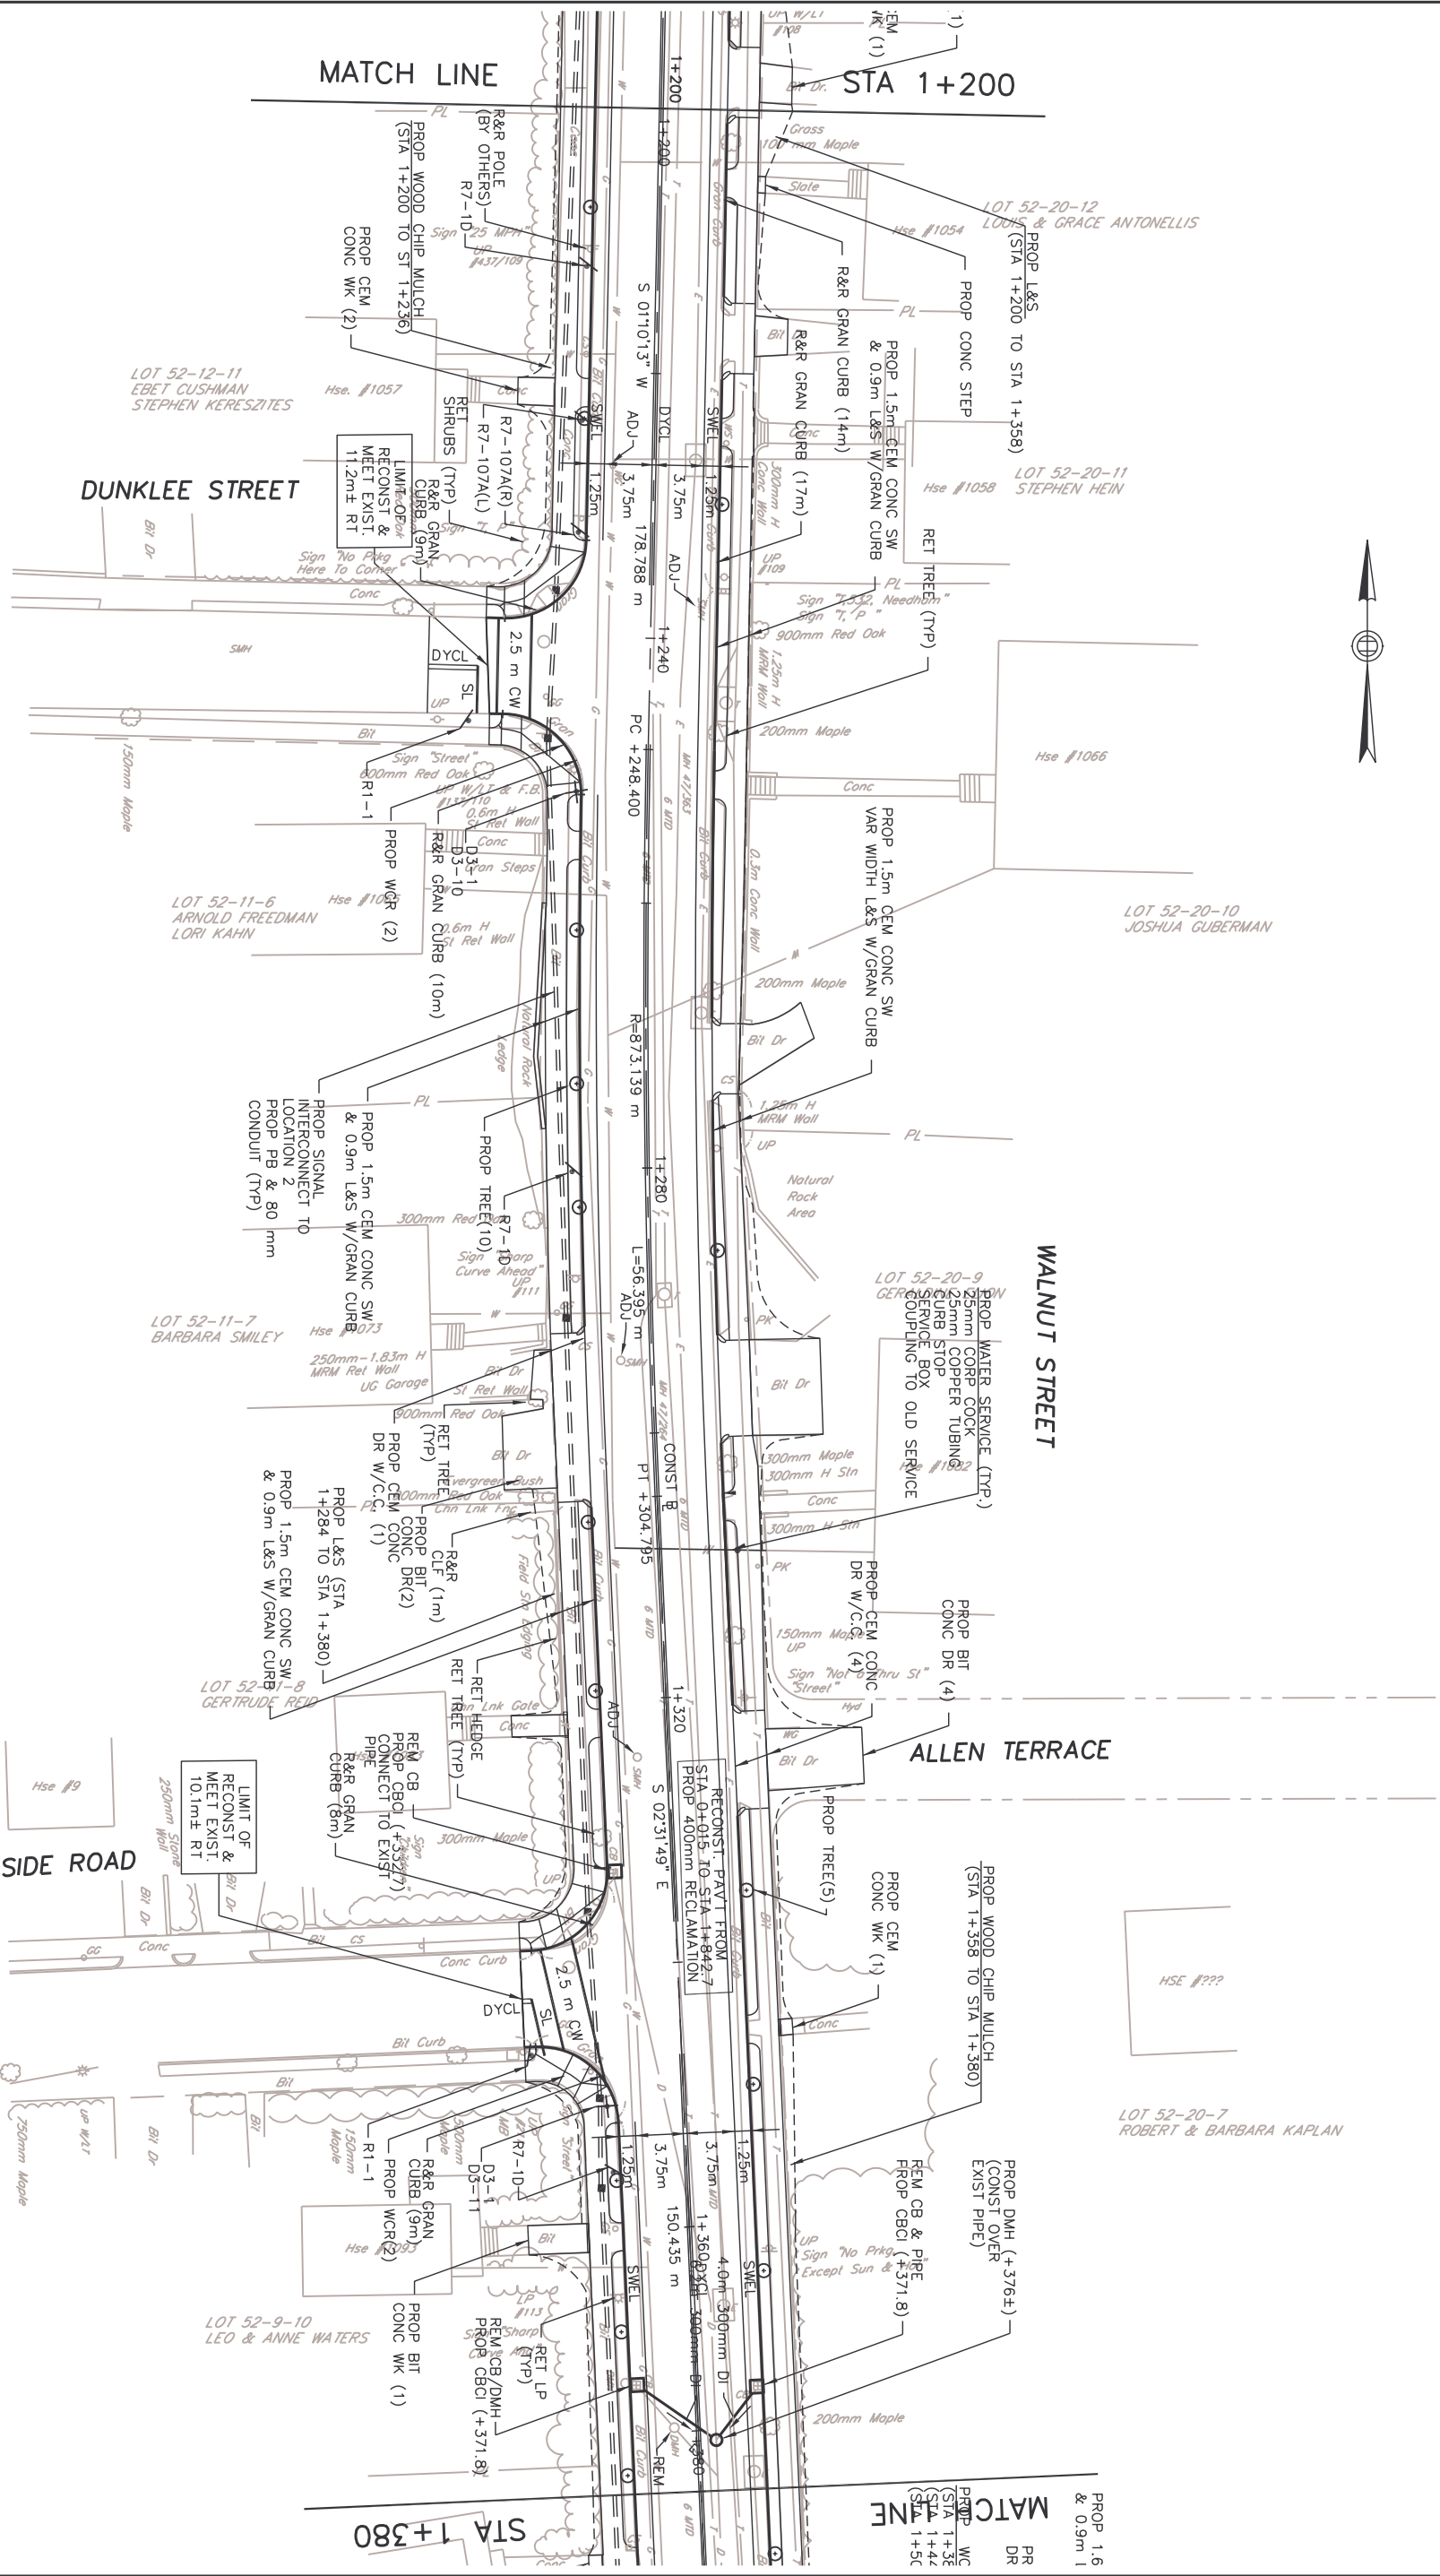

FOR PROFILE SEE SHEET NO. 25

PROP. 1.6
& 0.9m
PR
DR
PROP. WC
(STA 1+38
(STA 1+44
(STA 1+45C

MATCH LINE
STA 1+380