

HIGHWAY GUARD (TYPE SS)

NONE

TRAFFIC SIGNAL CONDUIT

SEE SHEET NO.

DRAINAGE DETAILS


SEE BELOW

WATER SUPPLY ALTERATIONS

SEE BELOW

NEWTON			
WALNUT STREET			
STATE	FED. AID PROJ. NO.	FISCAL YEAR	TOTAL SHEETS
MASS		2003	15
PROJECT FILE NO.		80704	
GENERAL PLAN			

END RECONSTRUCTION
 STA 1+842.7 MEET EXIST. BEGIN BIT. CONC. OVERLAY
 STA 1+842.7

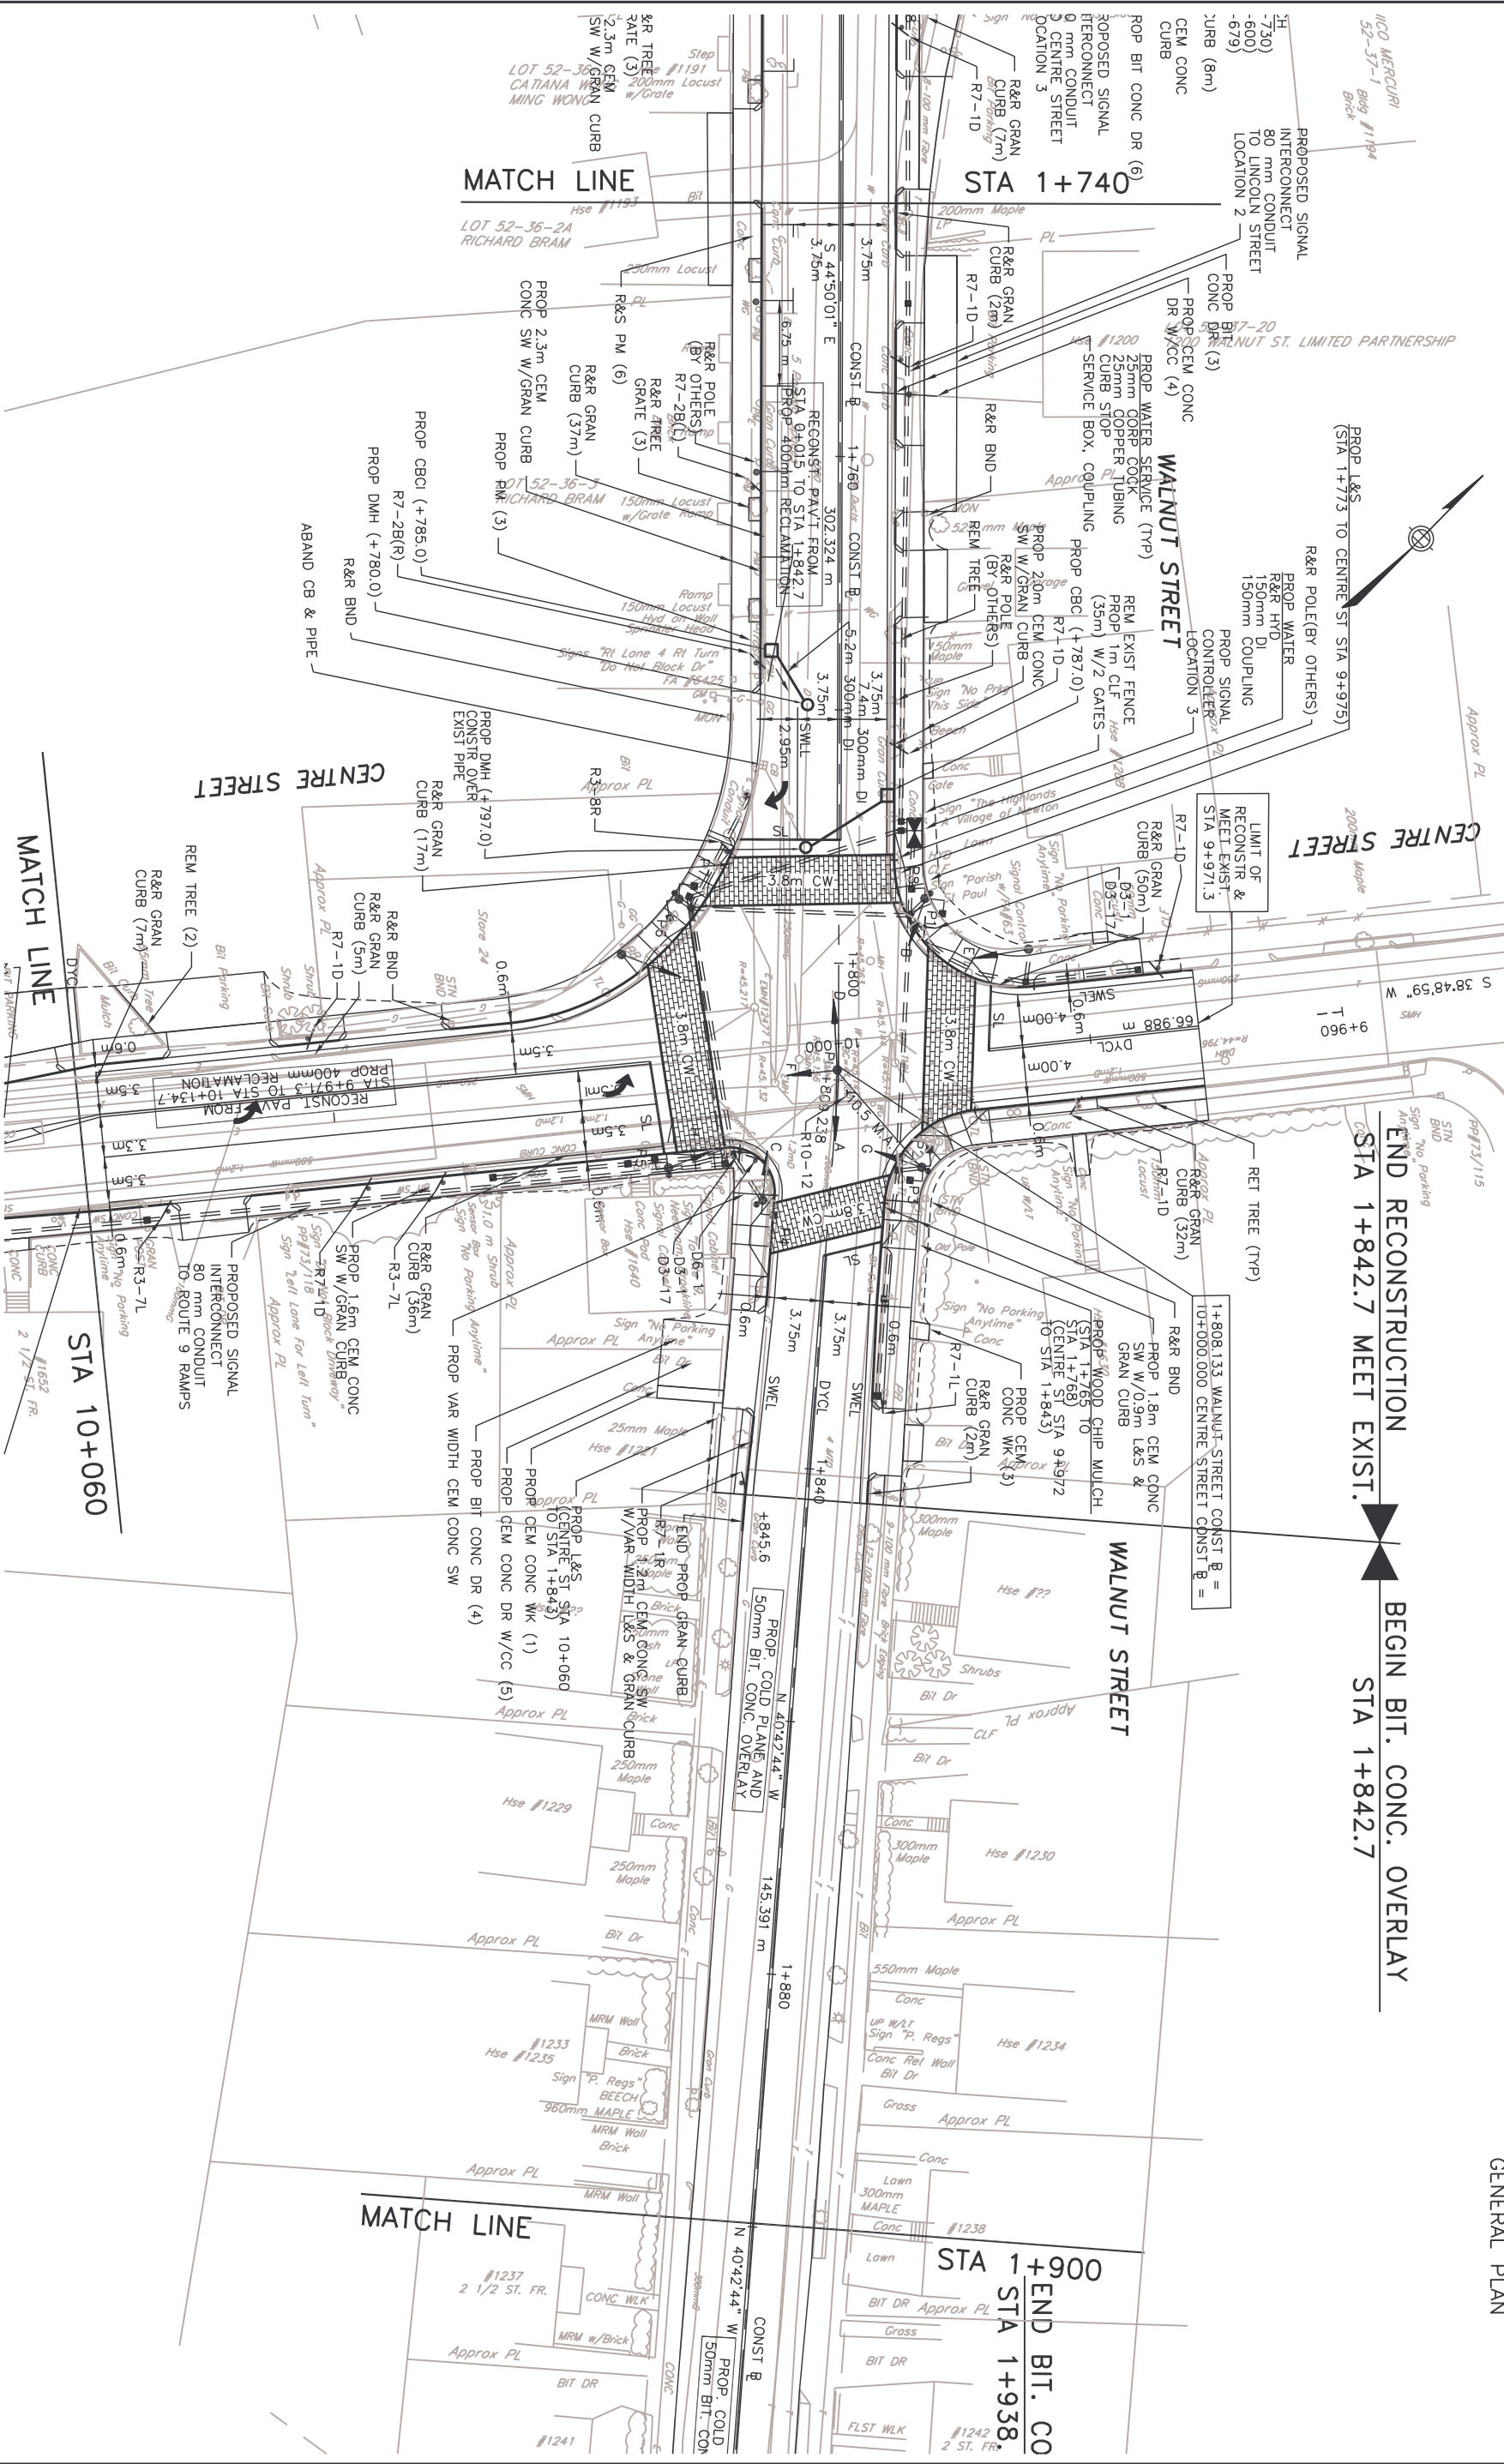

FOR PROFILE SEE SHEET NO. 28