

HIGHWAY GUARD (TYPE SS)

NONE

TRAFFIC SIGNAL CONDUIT

SEE SHEET NO.

DRAINAGE DETAILS

SEE BELOW

WATER SUPPLY ALTERATIONS


SEE BELOW

NEWTON
WALNUT STREET

STATE	FED. AID PROJ. NO.	FISCAL YEAR	SHEET NO.	TOTAL SHEETS
MASS		2003	5	

PROJECT FILE NO. 801704

GENERAL PLAN

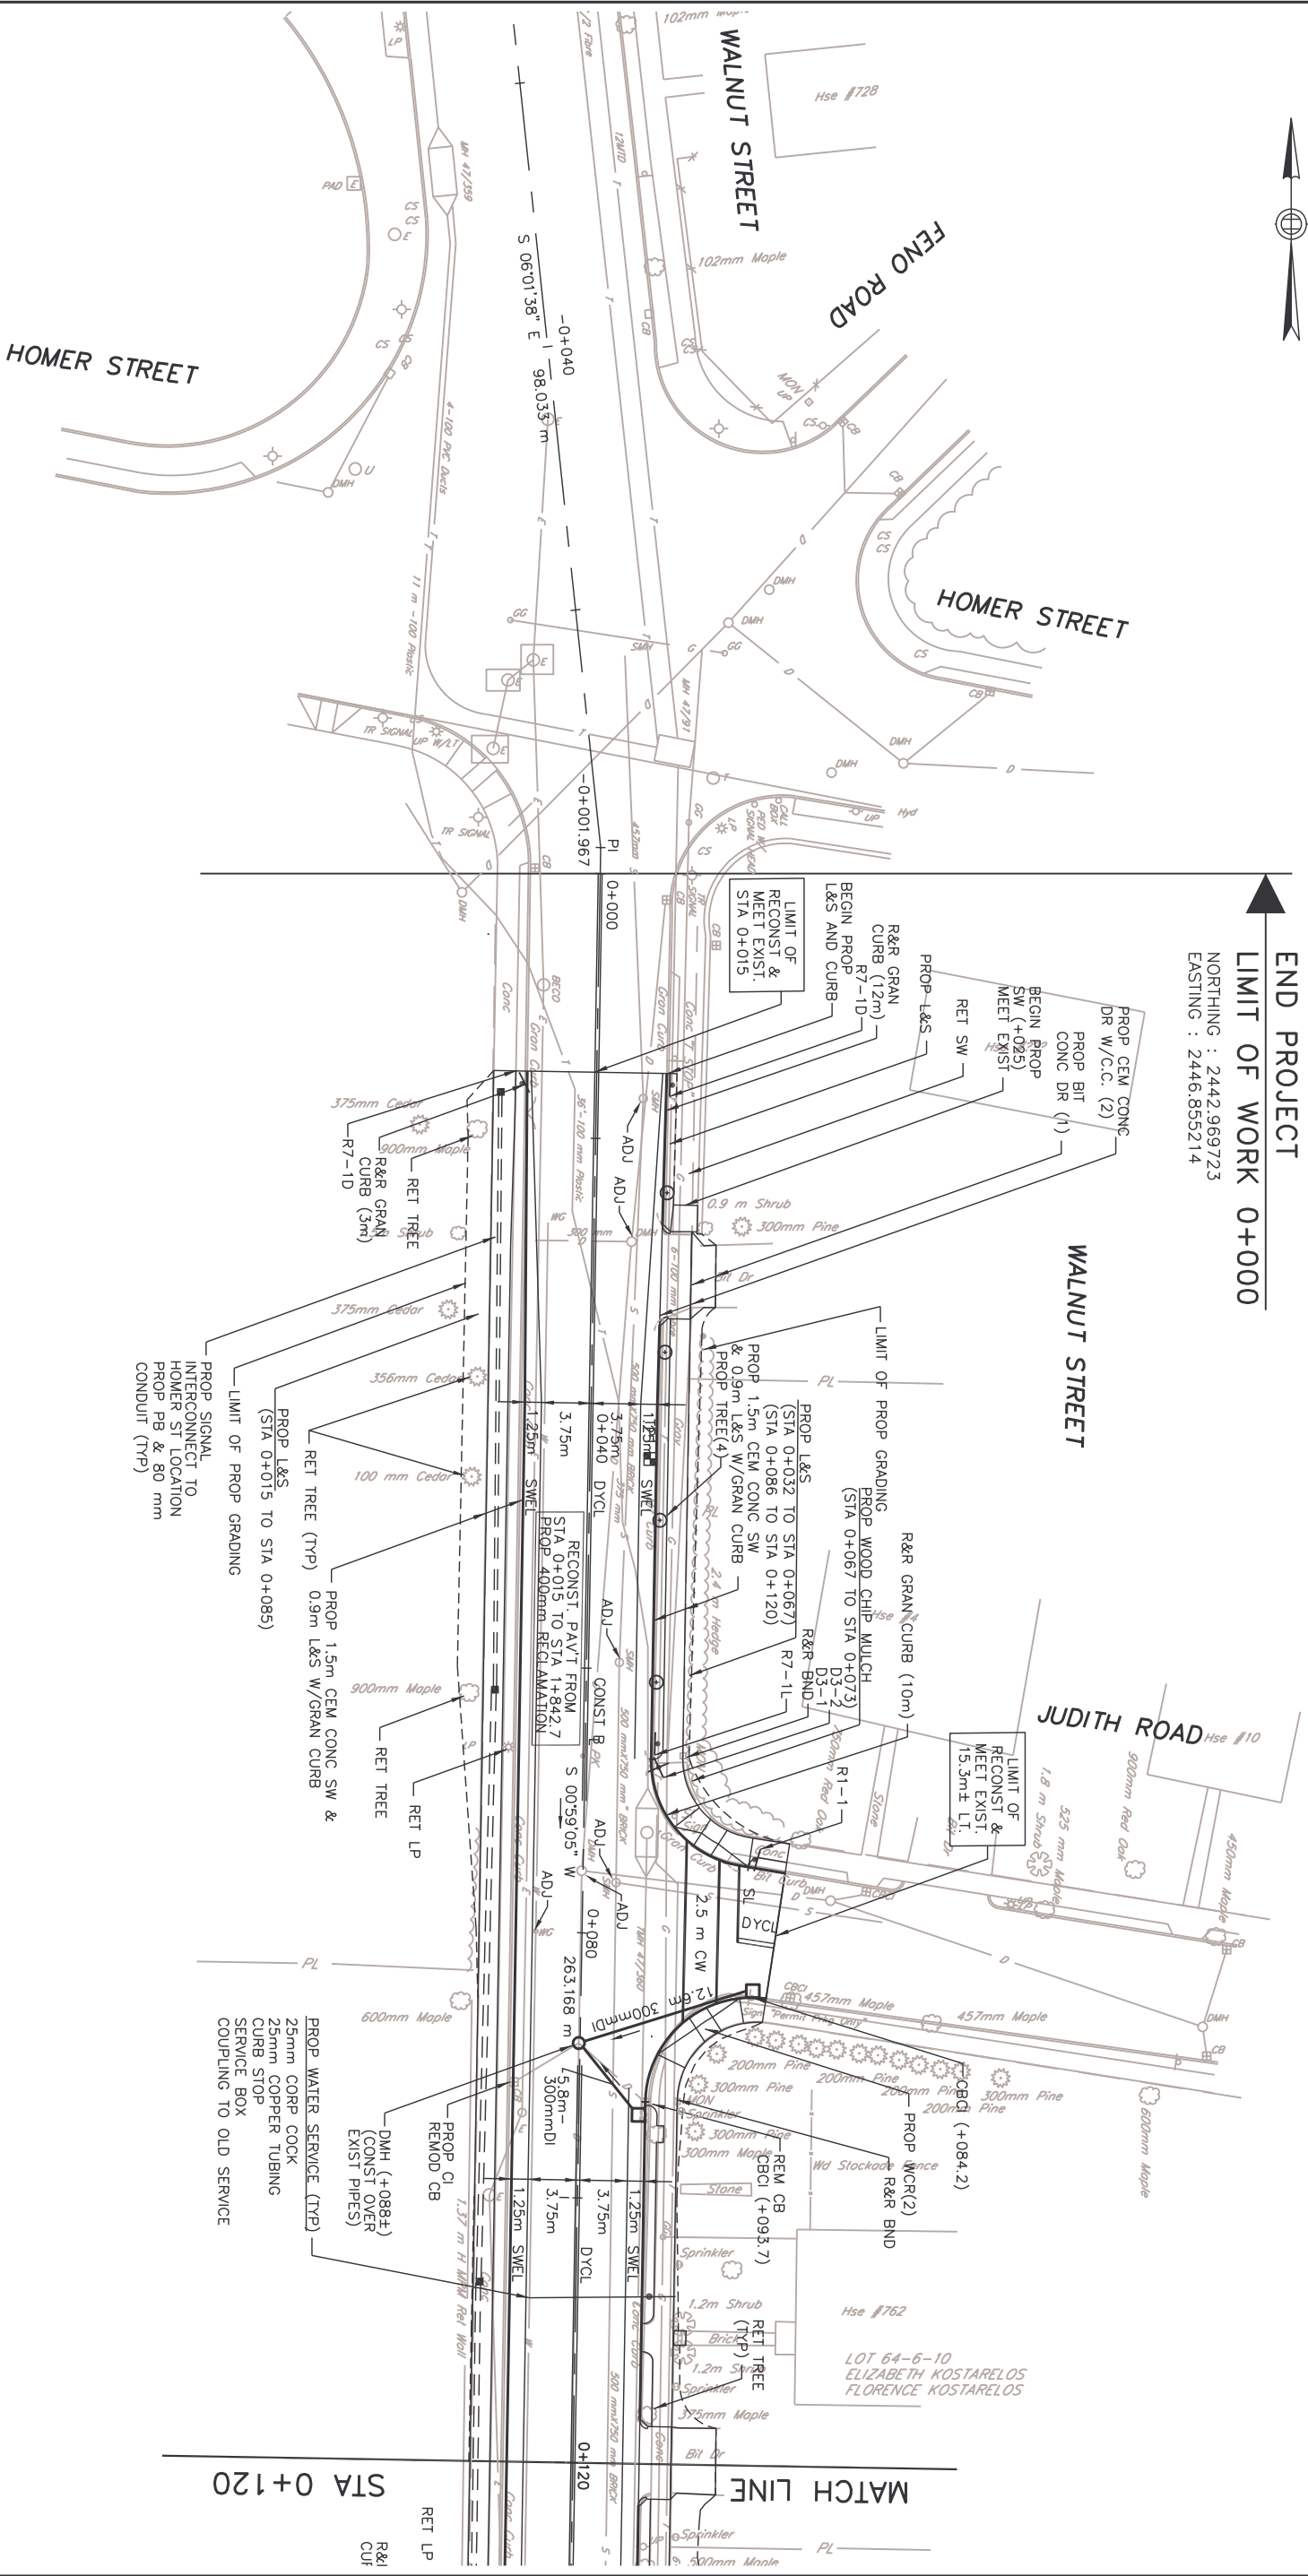

END PROJECT
LIMIT OF WORK 0+000

NORTHING : 2442.969723
EASTING : 2446.855214

WALNUT STREET

MATCH LINE

STA 0+120



FOR PROFILE SEE SHEET NO. 18