

HIGHWAY GUARD (TYPE SS)

NONE

TRAFFIC SIGNAL CONDUIT

SEE SHEET NO.


DRAINAGE DETAILS

SEE BELOW

WATER SUPPLY ALTERATIONS

SEE BELOW

NEWTON			
WALNUT STREET			
STATE	FED. AID PROJ. NO.	FISCAL YEAR	TOTAL SHEETS
MASS		2003	11
PROJECT FILE NO.		801704	
GENERAL PLAN			

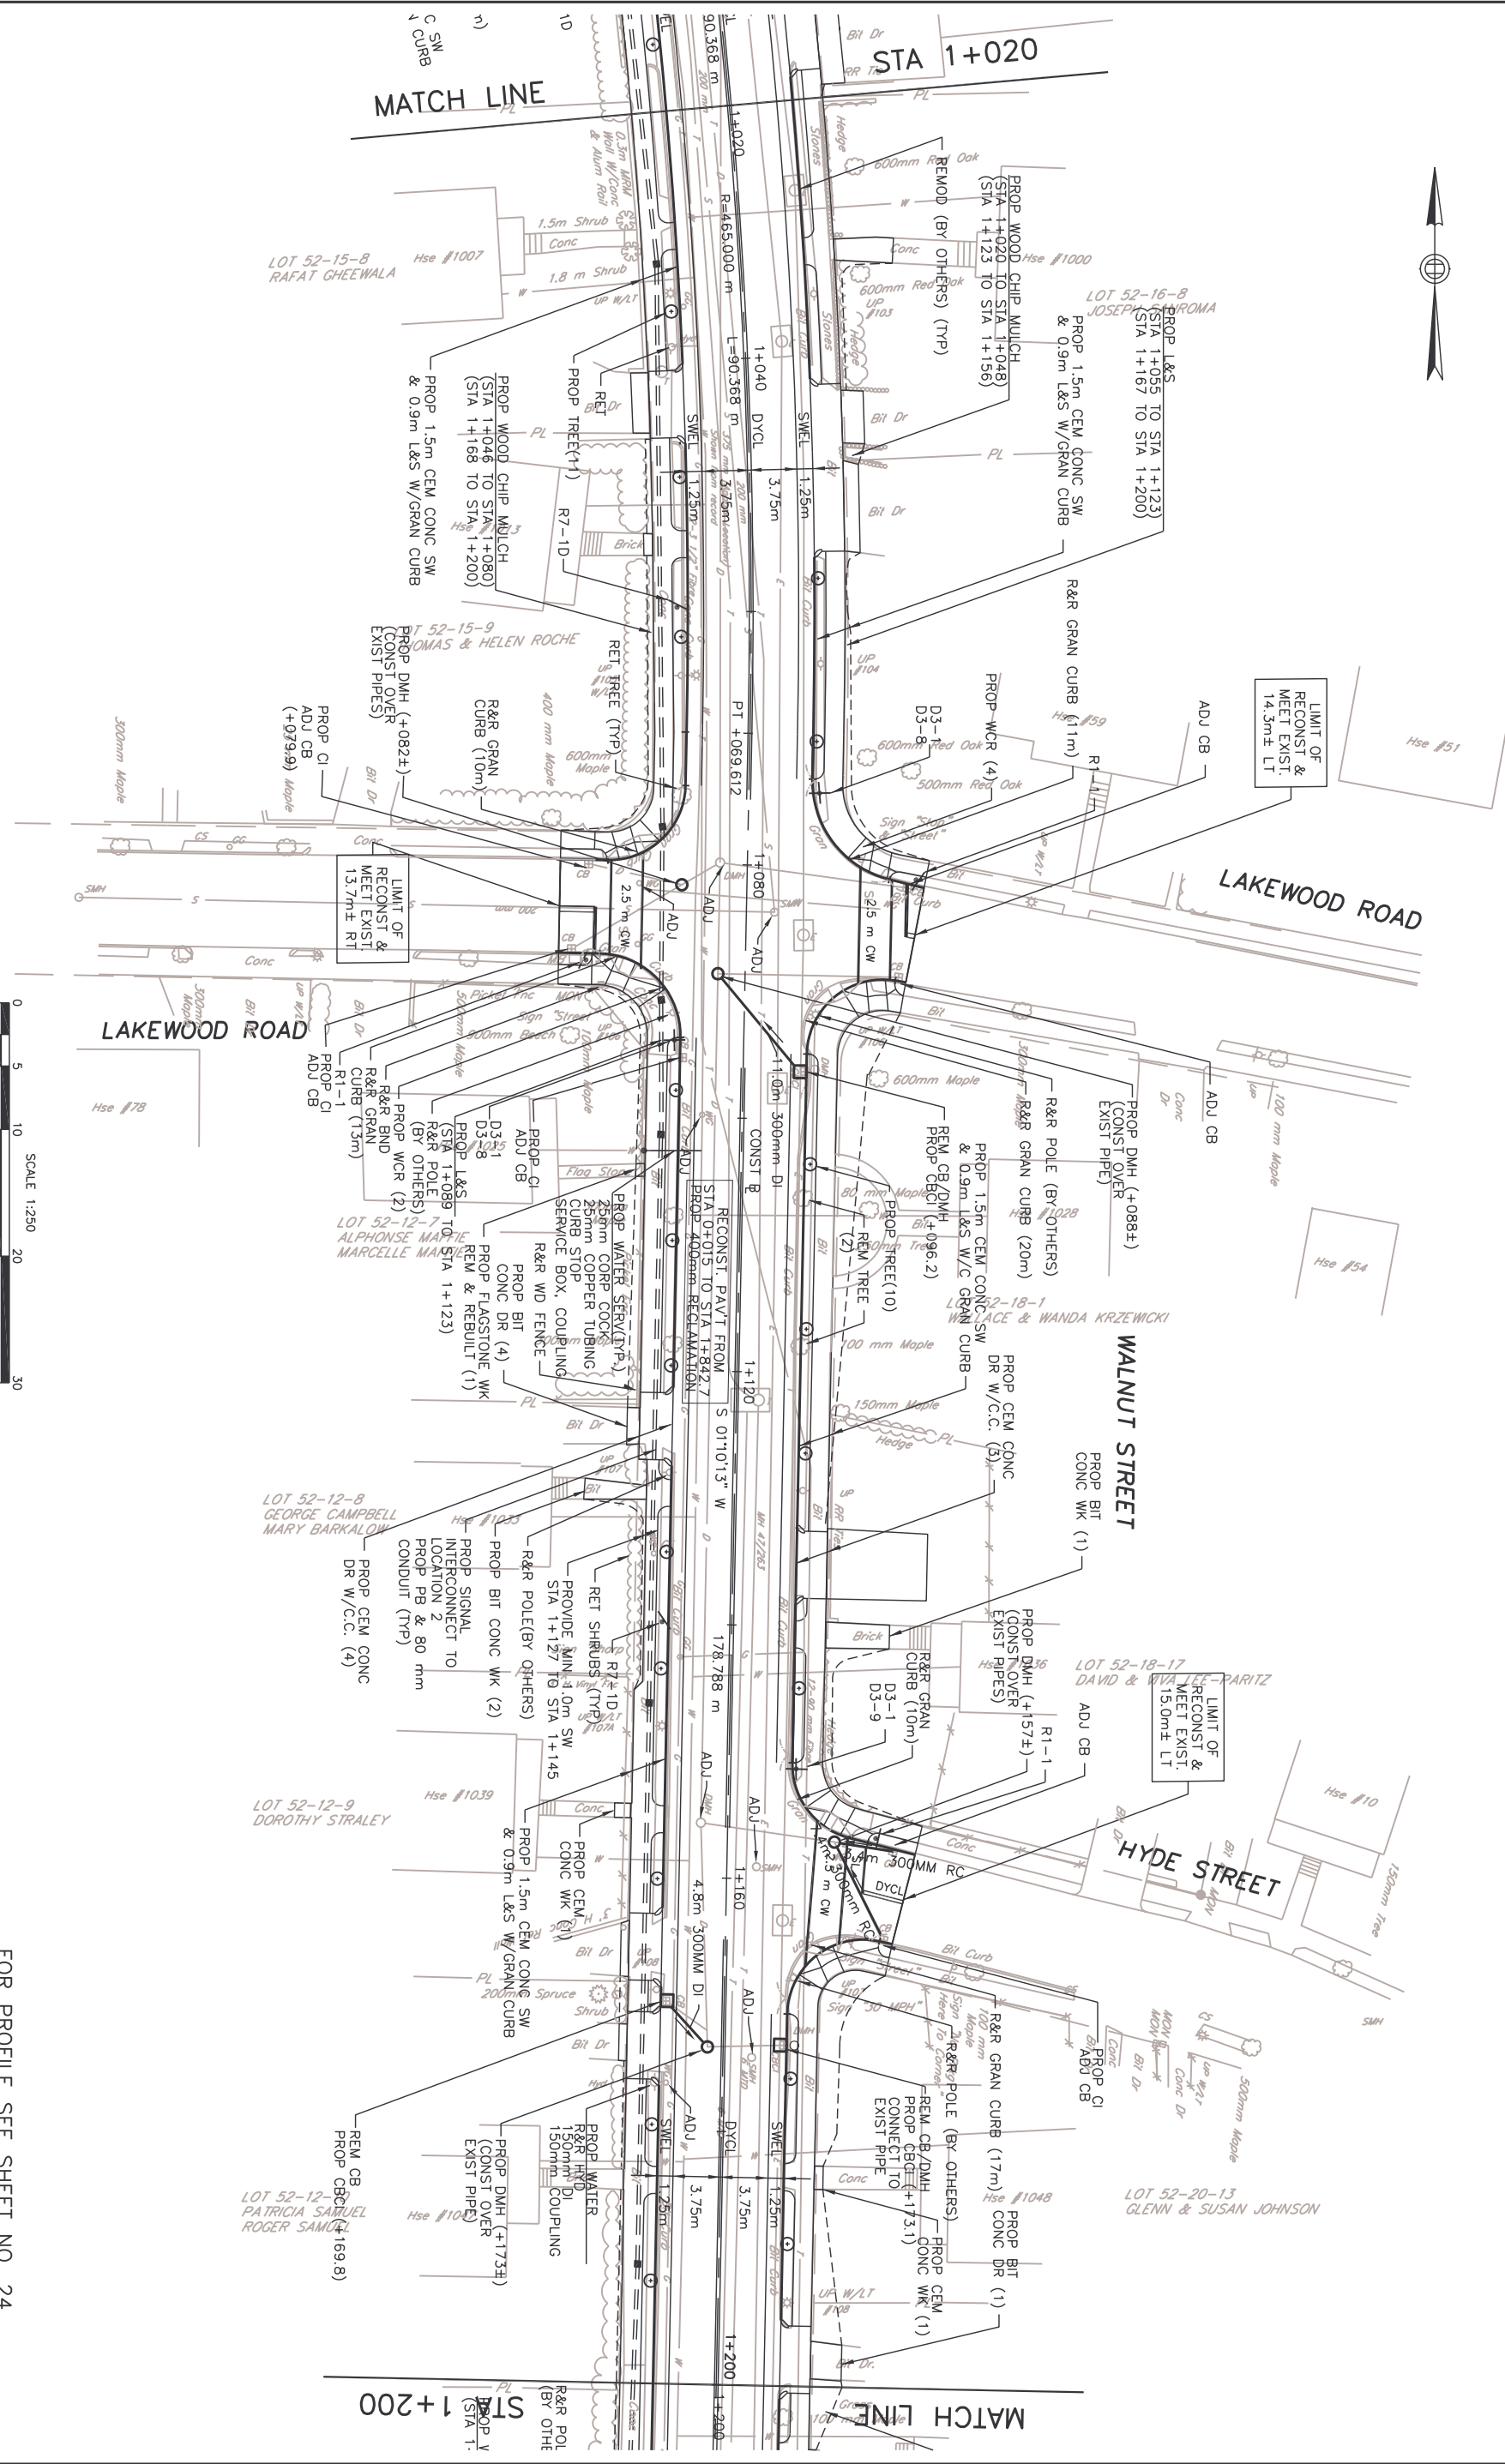

FOR PROFILE SEE SHEET NO. 24