

HIGHWAY GUARD (TYPE SS)

NONE

TRAFFIC SIGNAL CONDUIT

SEE SHEET NO.

DRAINAGE DETAILS

SEE BELOW

WATER SUPPLY ALTERATIONS



SEE BELOW

NEWTON
WALNUT STREET

STATE	FED. AID PROJ. NO.	FISCAL YEAR	SHEET NO.	TOTAL SHEETS
MASS		2003	14	

PROJECT FILE NO. 601704

GENERAL PLAN

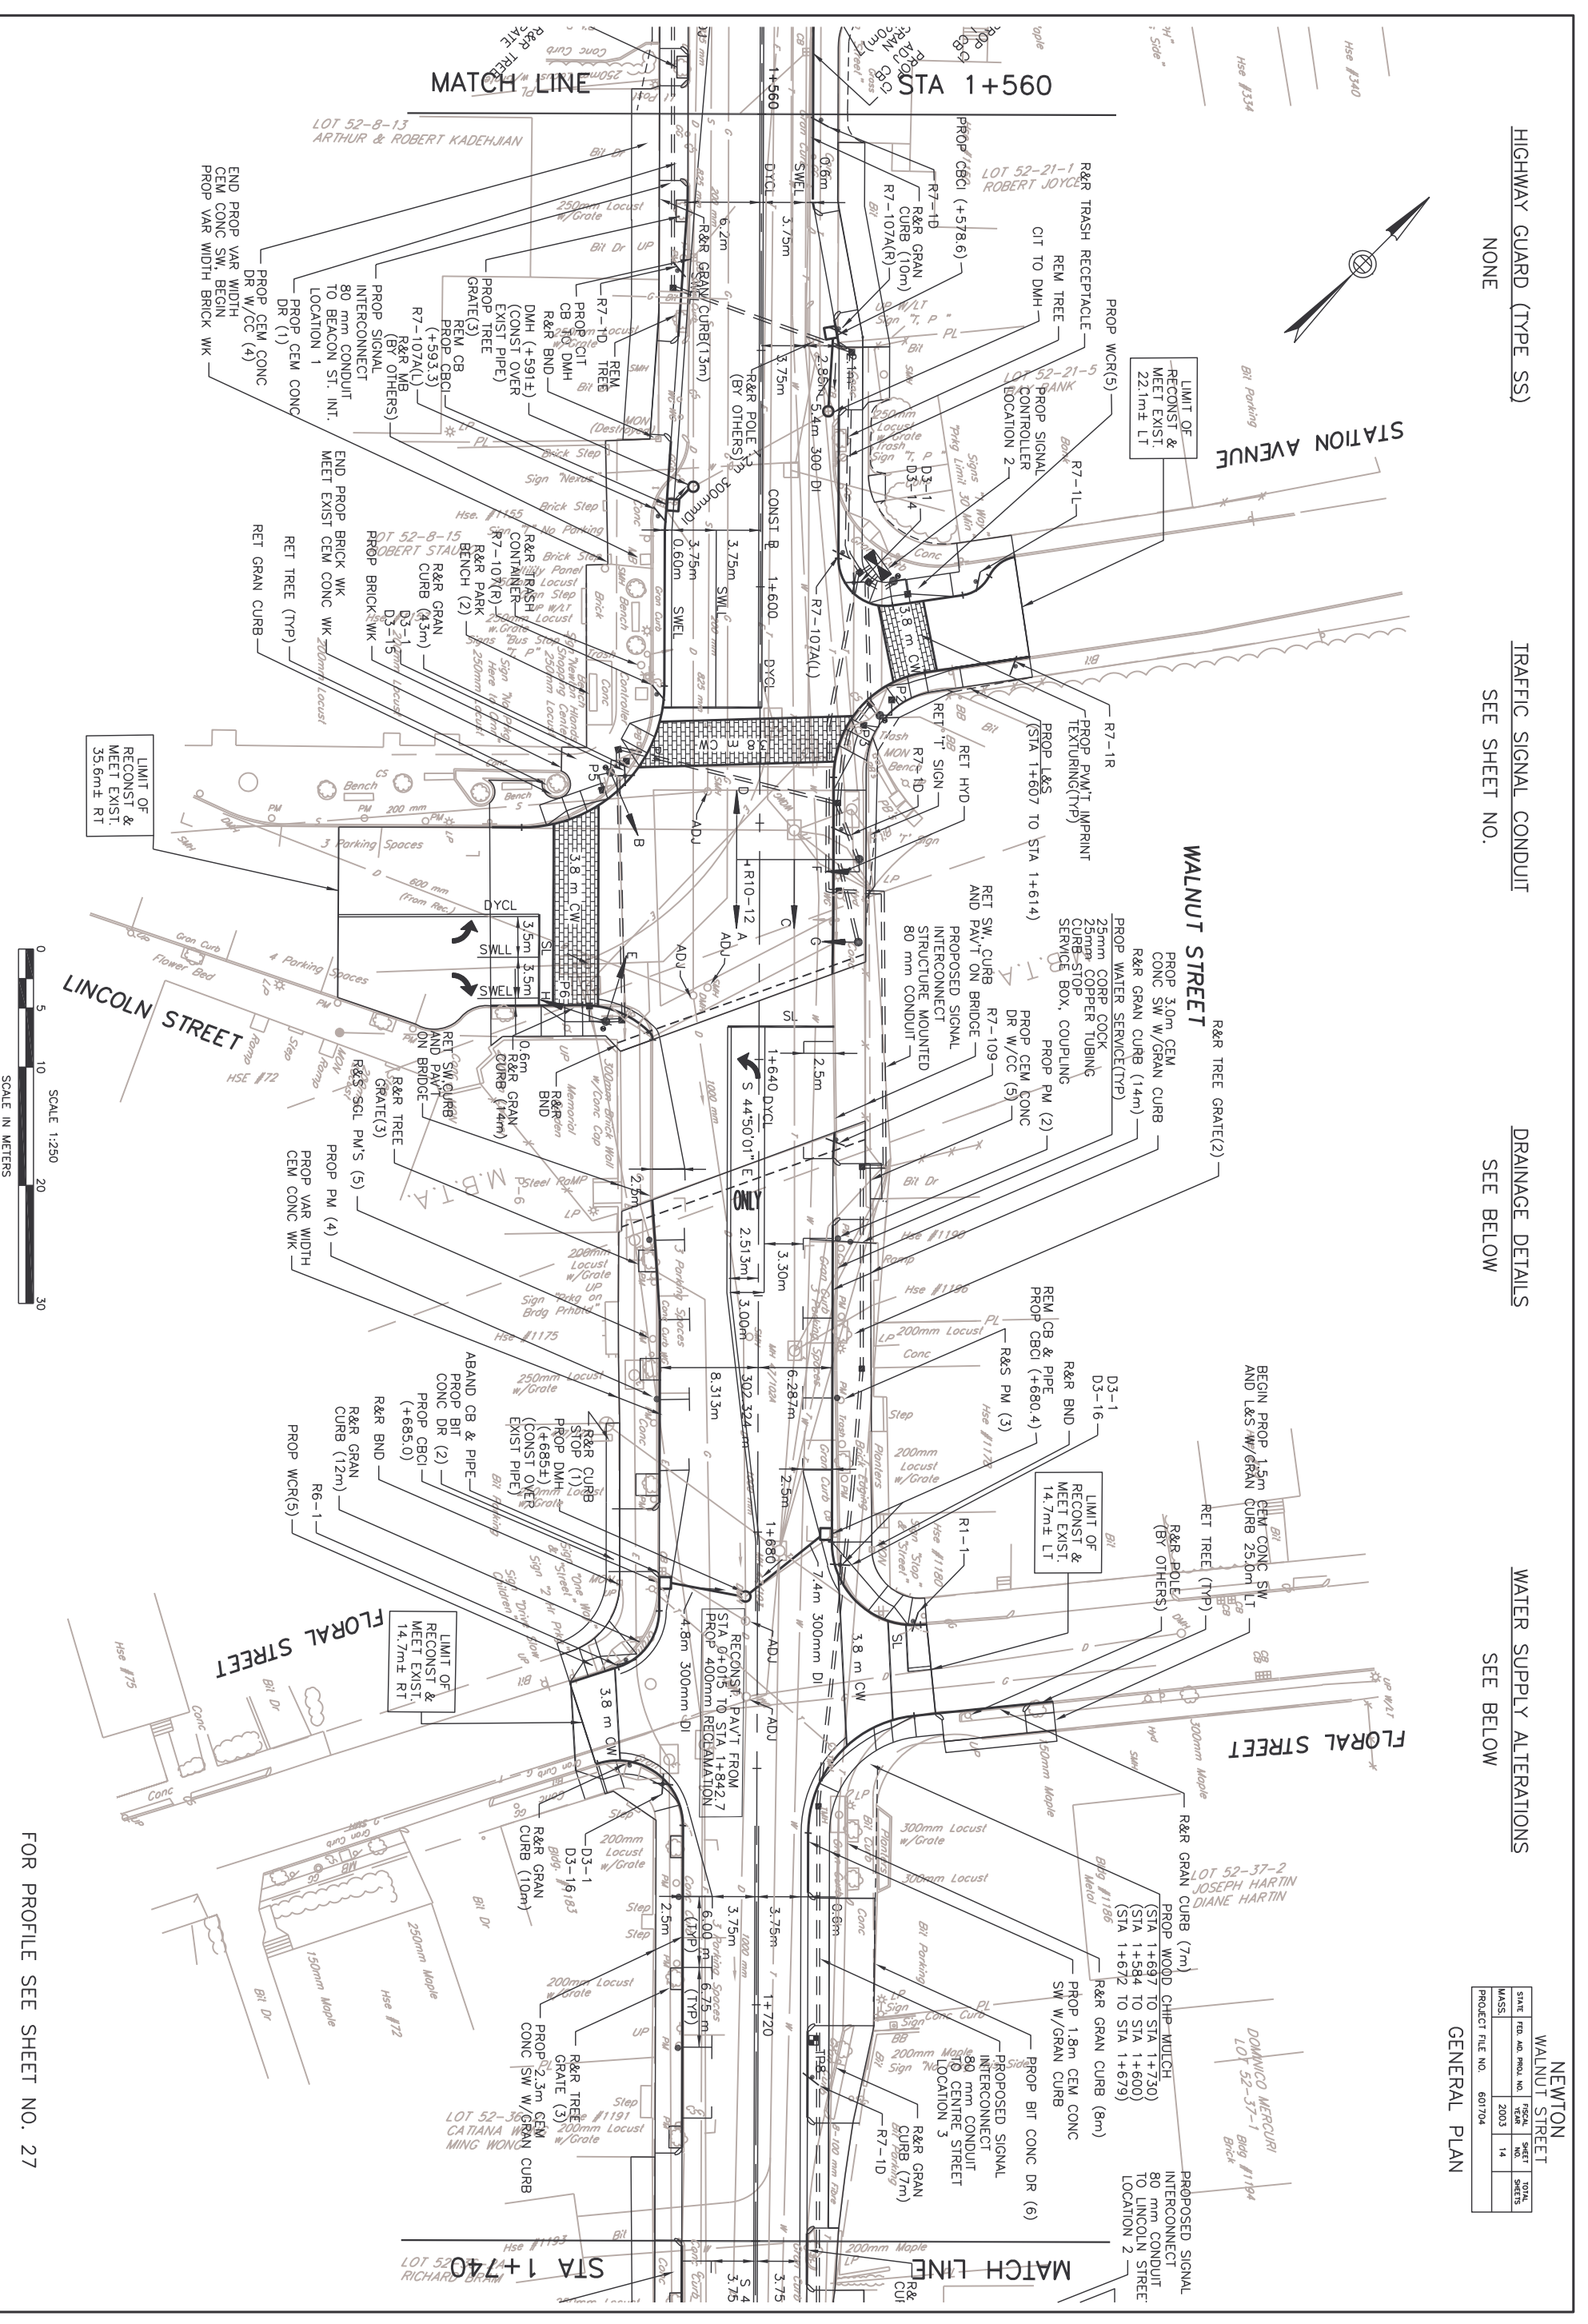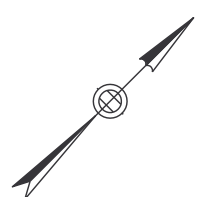

FOR PROFILE SEE SHEET NO. 27