




DESIGNS

Architecture · Interior Design
231 Sutton Street, Suite 1B
North Andover, MA 01845
978.688.3828

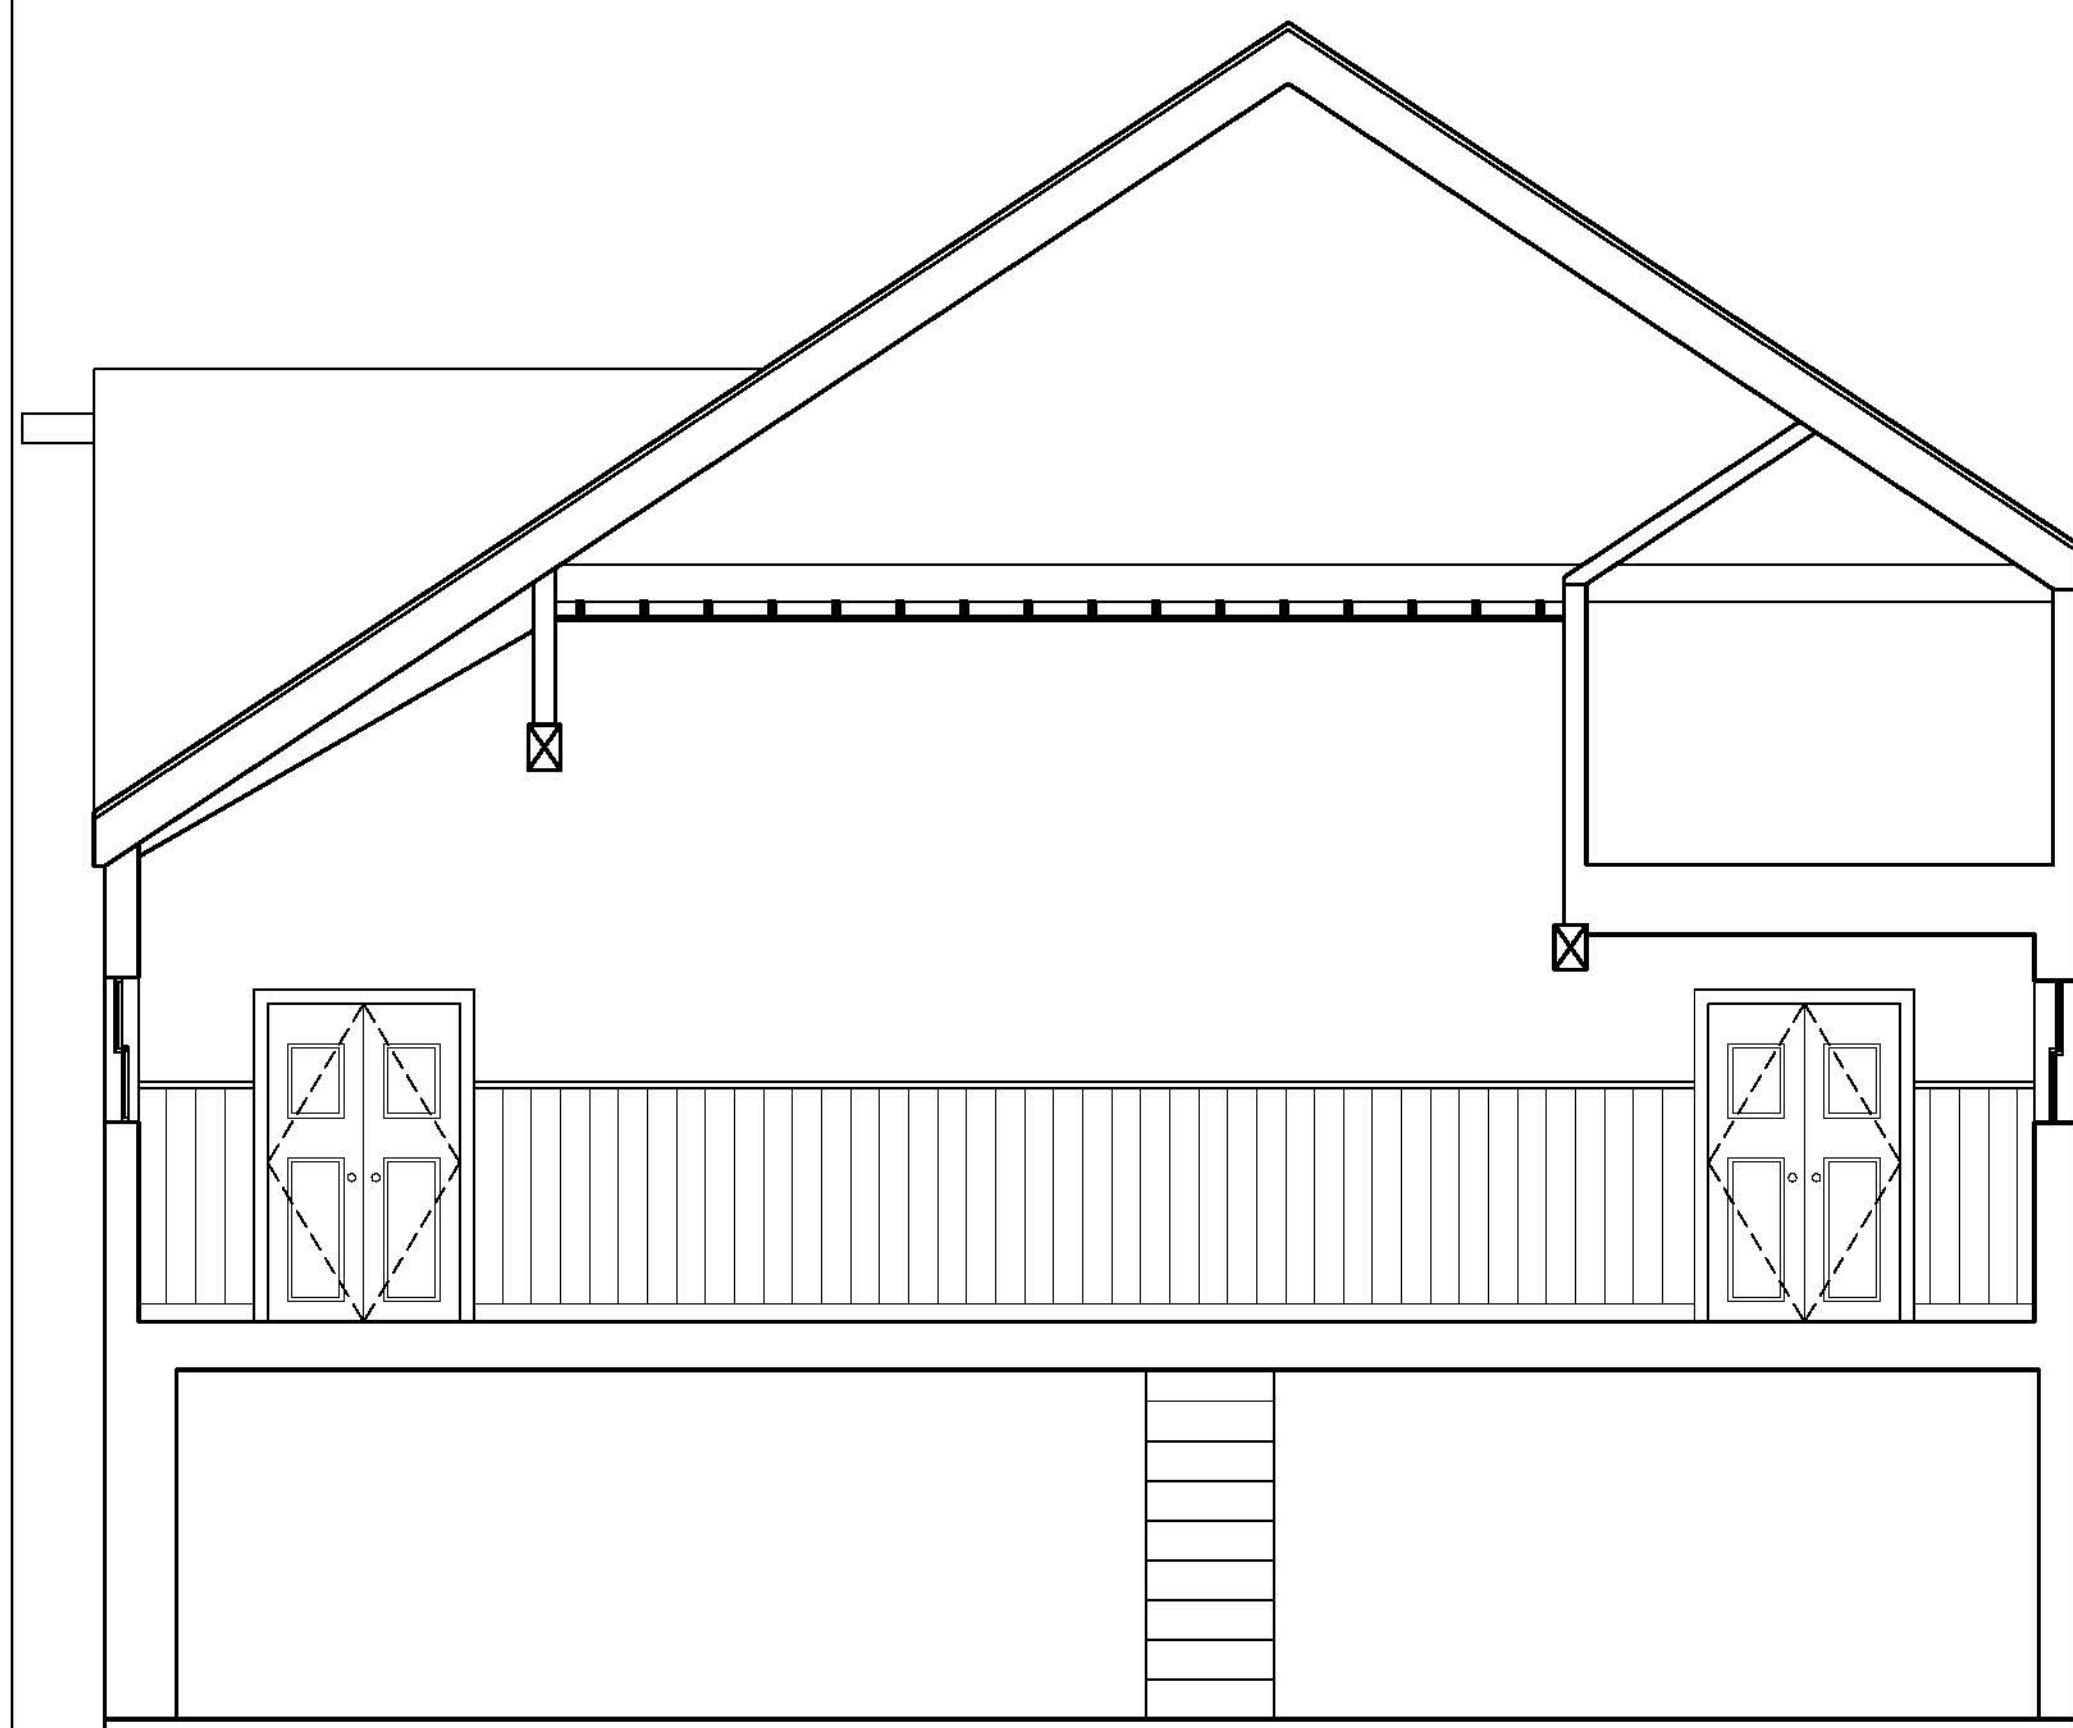


SECOND FLOOR- BARN
-EL. = 68.81'

FIRST FLOOR- BARN
EL. = 60.29'

BASEMENT- BARN
EL. = 51.71'

1 EXISTING BUILDING SECTION
SCALE: 1/4" = 1'-0"

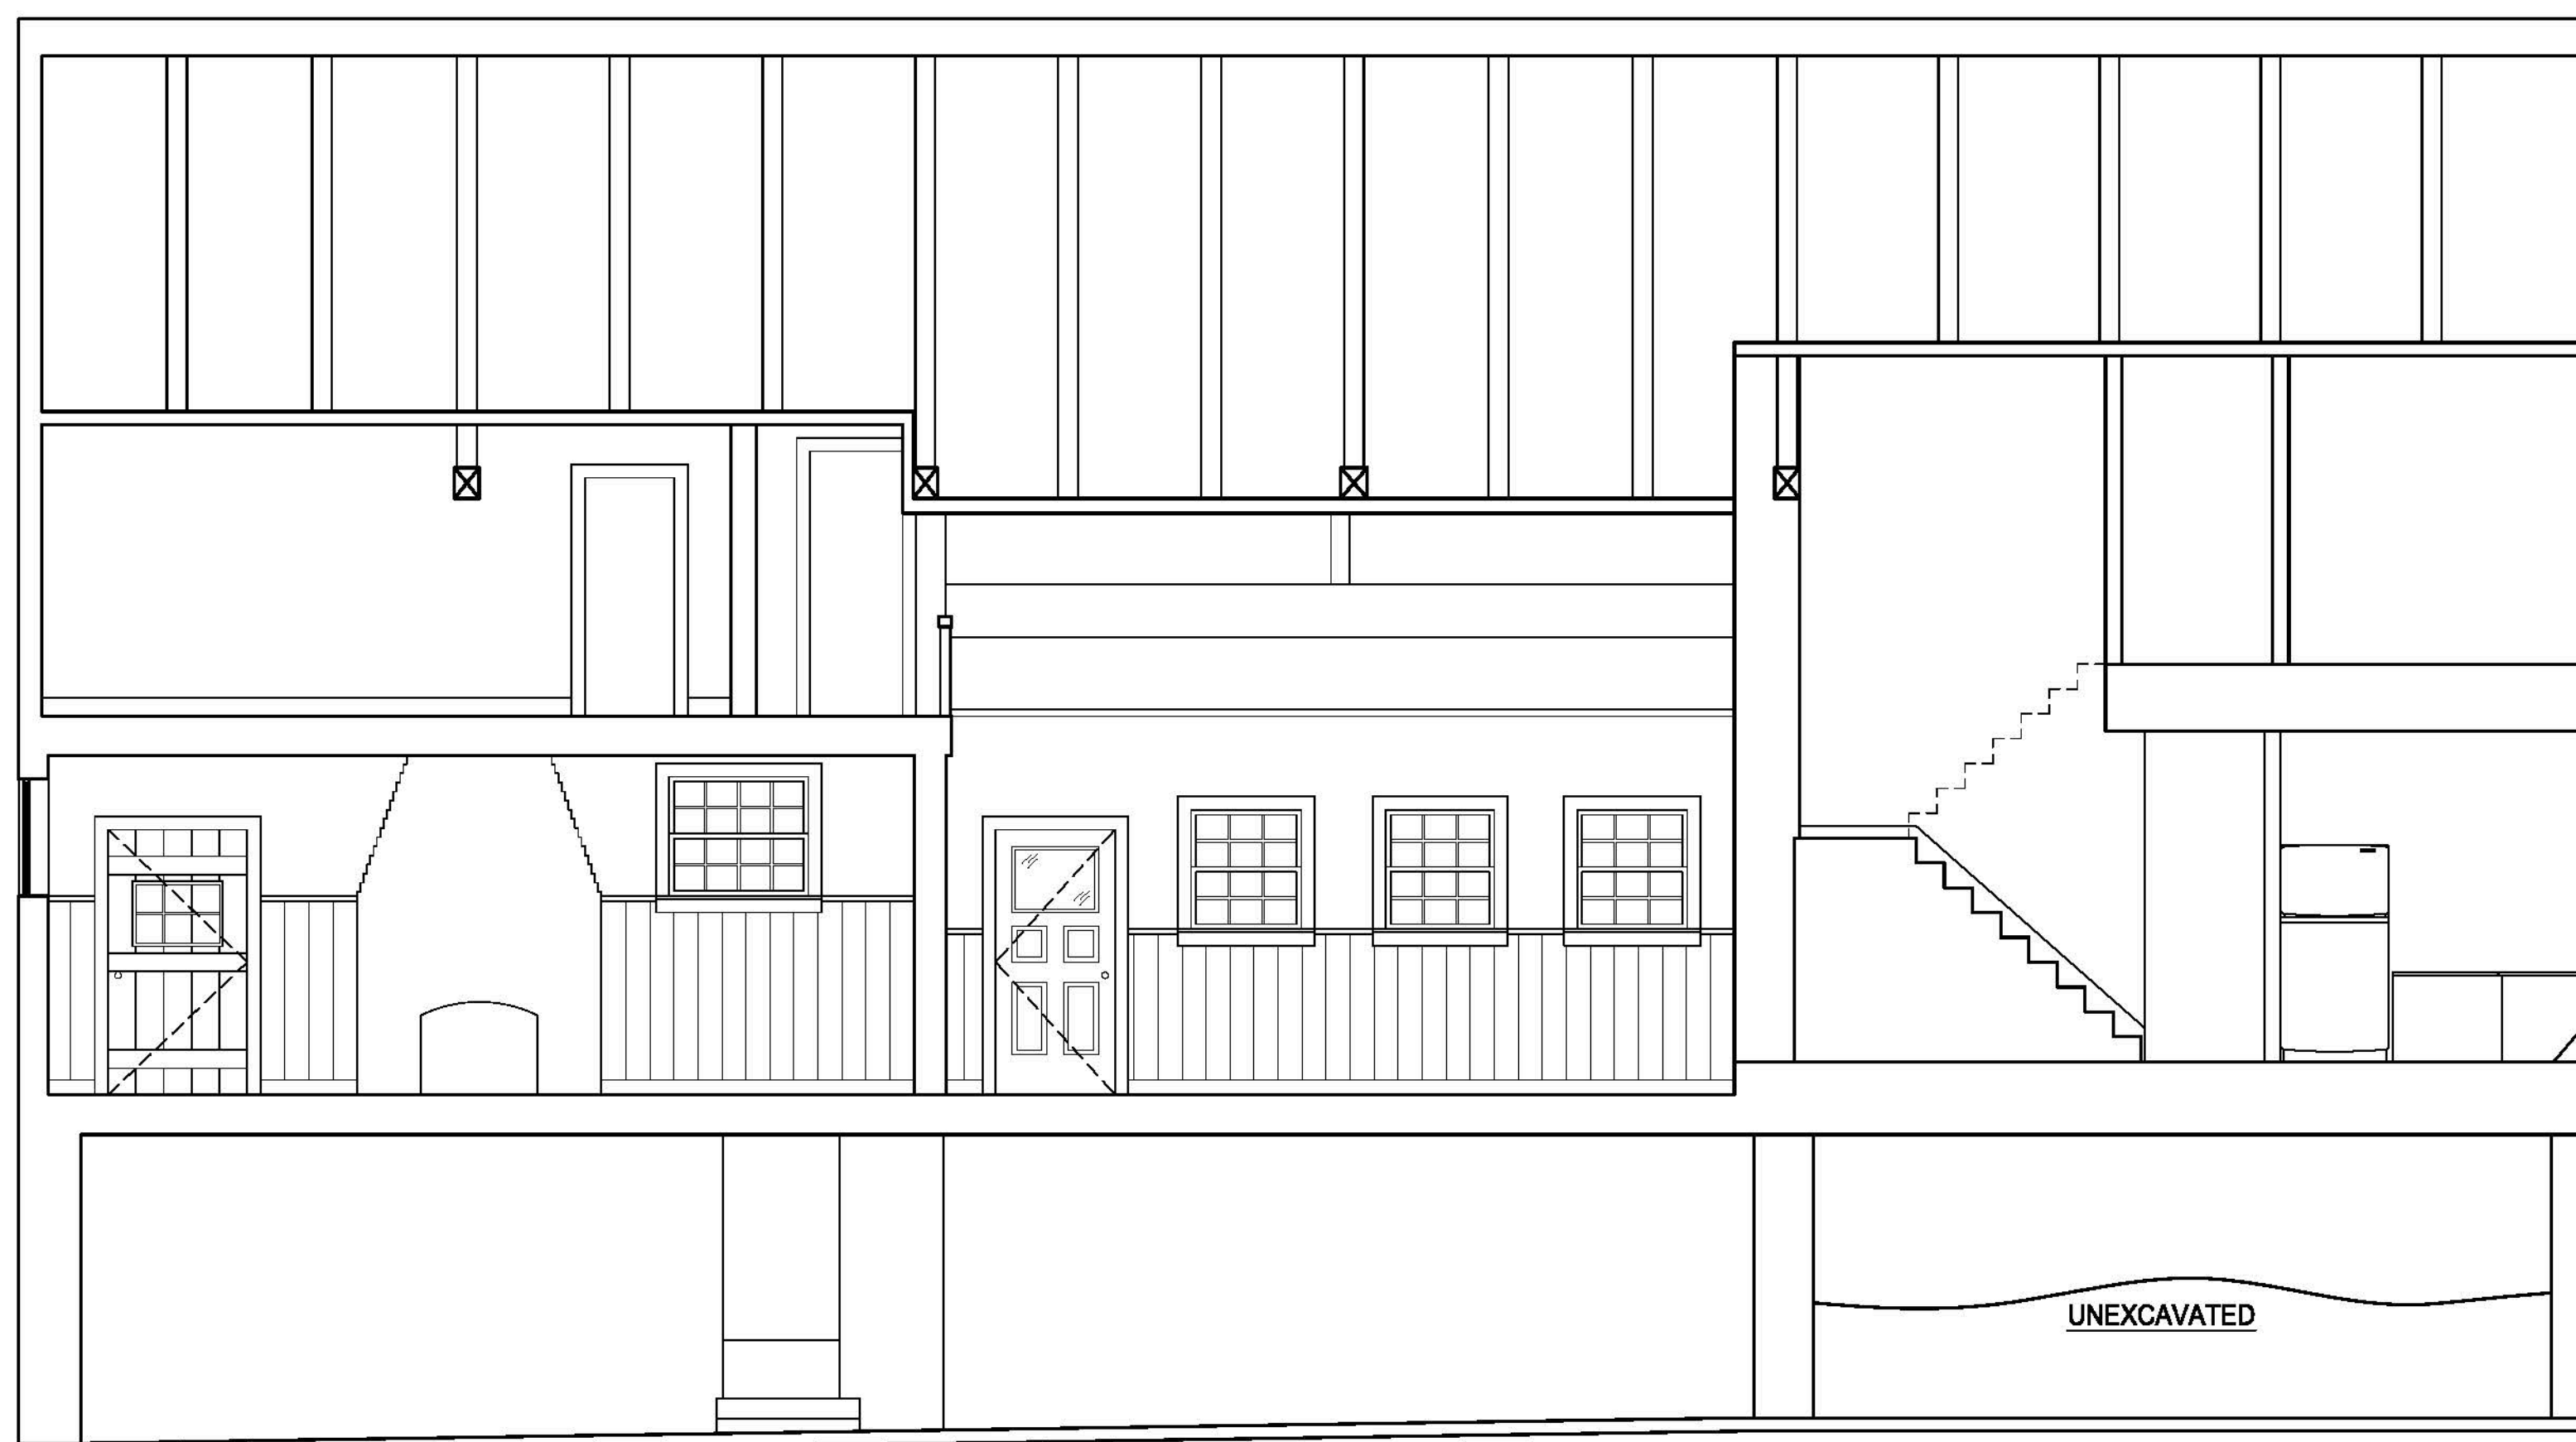

SECOND FLOOR- REAR APT
-EL. = 71.13'

SECOND FLOOR- BARN
-EL. = 69.81'

FIRST FLOOR- REAR APT
EL. = 61.13'

FIRST FLOOR- BARN
EL. = 60.29'

BASEMENT- BARN
EL. = 51.71'

2 EXISTING BUILDING SECTION
SCALE: 1/4" = 1'-0"

ISSUES

Number	Date	Description

Revisions

Number	Date	Description

Checked by: LPG
Drawn by: PH

Nathaniel Allen House
35 Webster Street
Newton, MA 02465

EXISTING BUILDING SECTIONS

Drawing Scale:
1/4" = 1'-0"

Project Number:
13001


Date Issued:
11/15/13

PROGRESS EX3.1



DESIGNS

Architecture · Interior Design
231 Sutton Street, Suite 1B
North Andover, MA 01845
978.688.3828

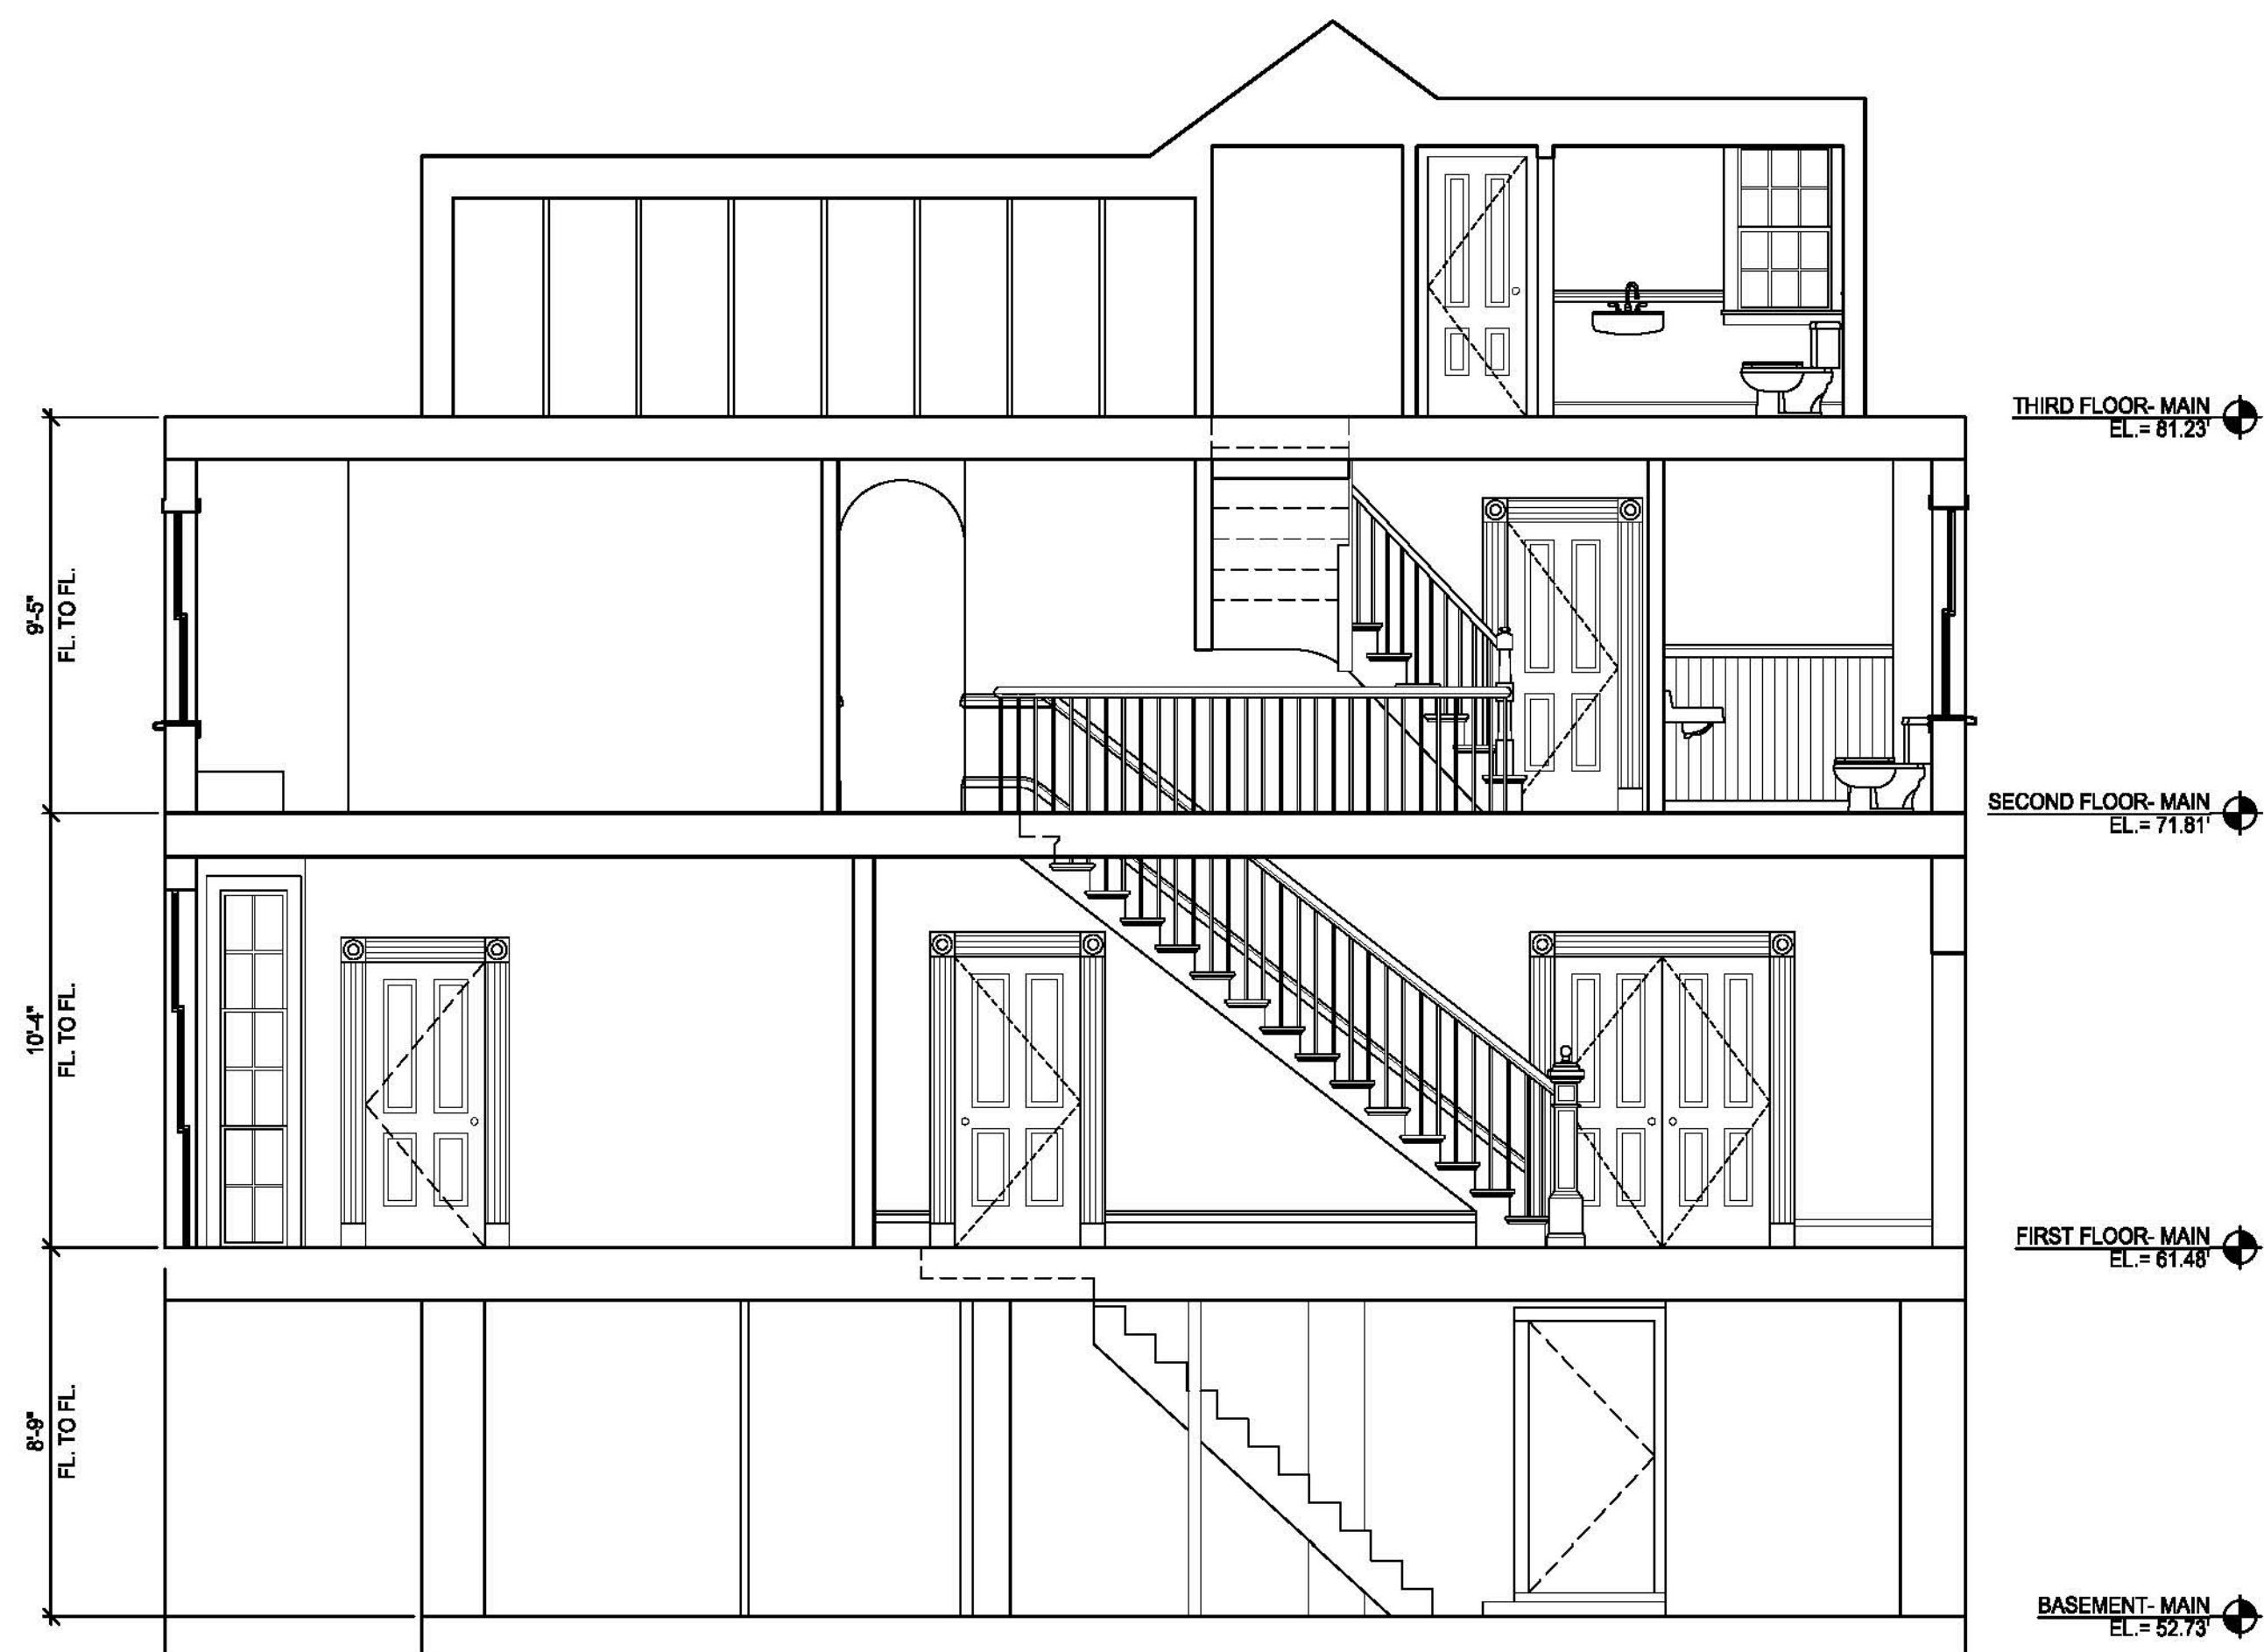

1 PROPOSED BUILDING SECTION
A3.0 SCALE: 1/4" = 1'-0"



2 PROPOSED BUILDING SECTION
A3.0 SCALE: 1/4" = 1'-0"



3 PROPOSED BUILDING SECTION
A3.0 SCALE: 1/4" = 1'-0"

Issues
Number Date Description

Revisions
Number Date Description

Checked by: LPG
Drawn by: PH

Nathaniel Allen House
35 Webster Street
Newton, MA 02465

PROPOSED BUILDING SECTIONS

Drawing Scale:
1/4" = 1'-0"

Project Number:
13001

Date Issued:
11/15/13


PROGRESS

A3.0




DESIGNS

Architecture · Interior Design
231 Sutton Street, Suite 1B
North Andover, MA 01845
978.688.3828

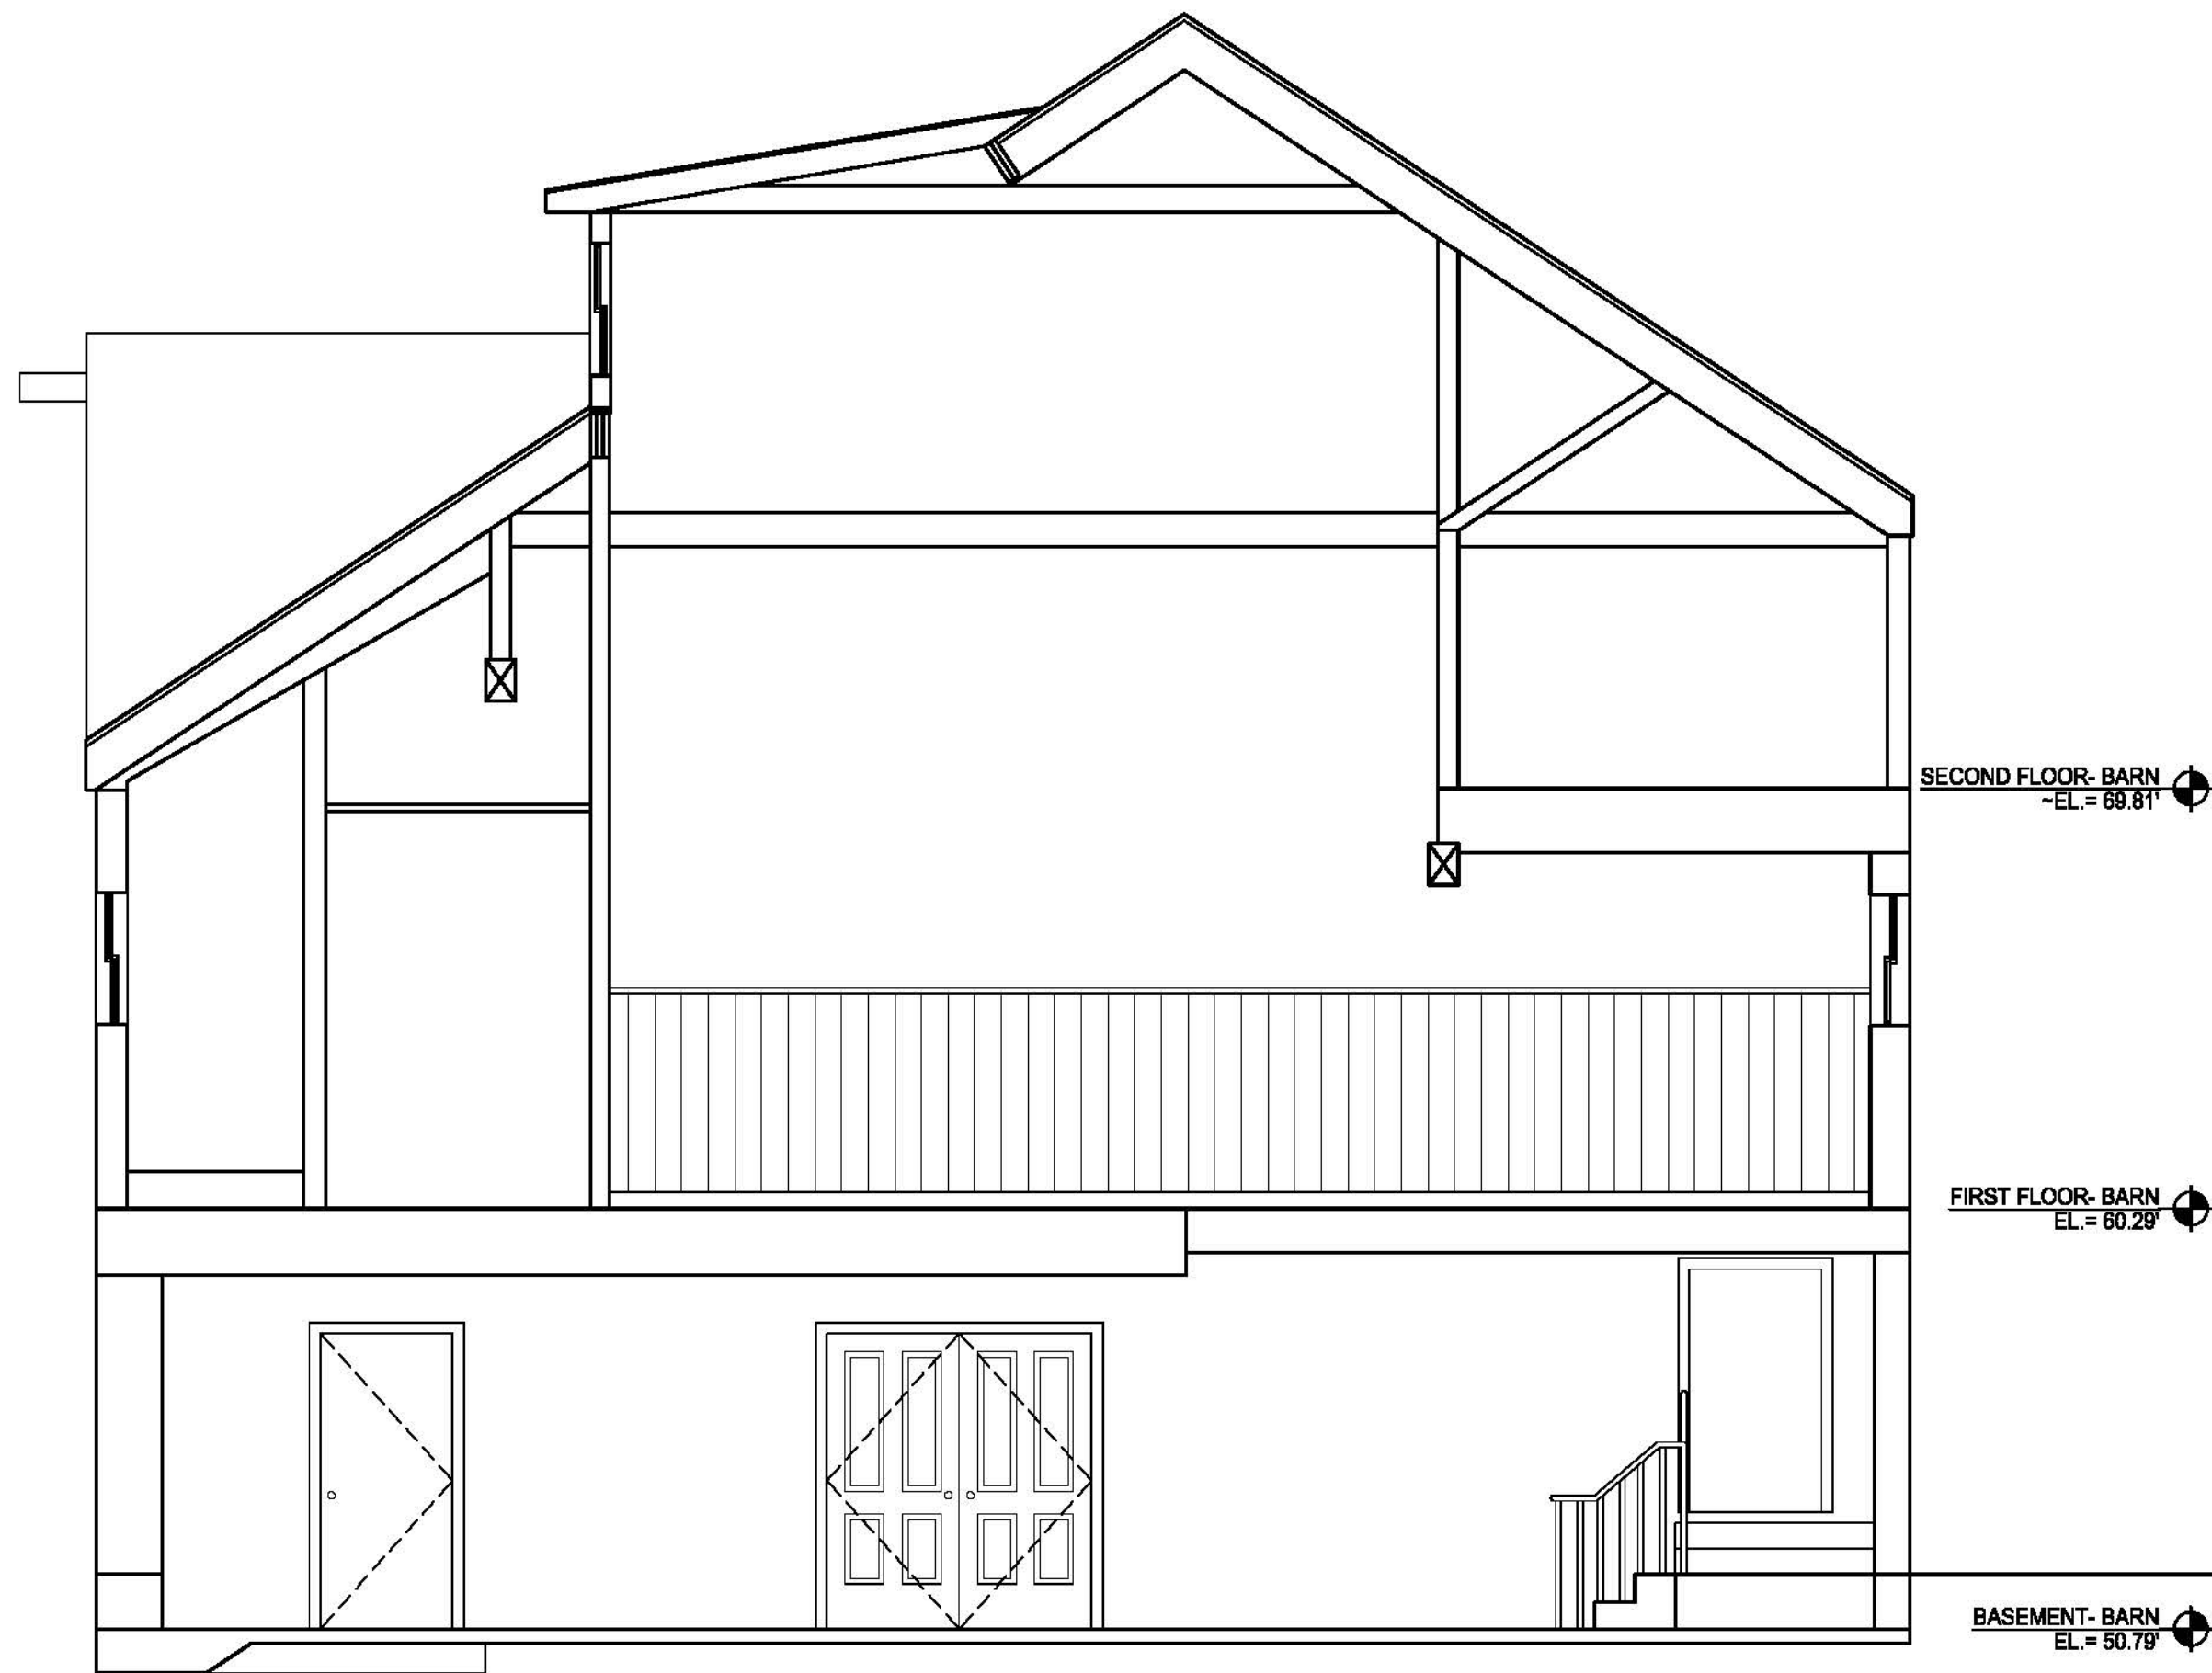

1 PROPOSED BUILDING SECTION
A3.1 SCALE: 1/4" = 1'-0"

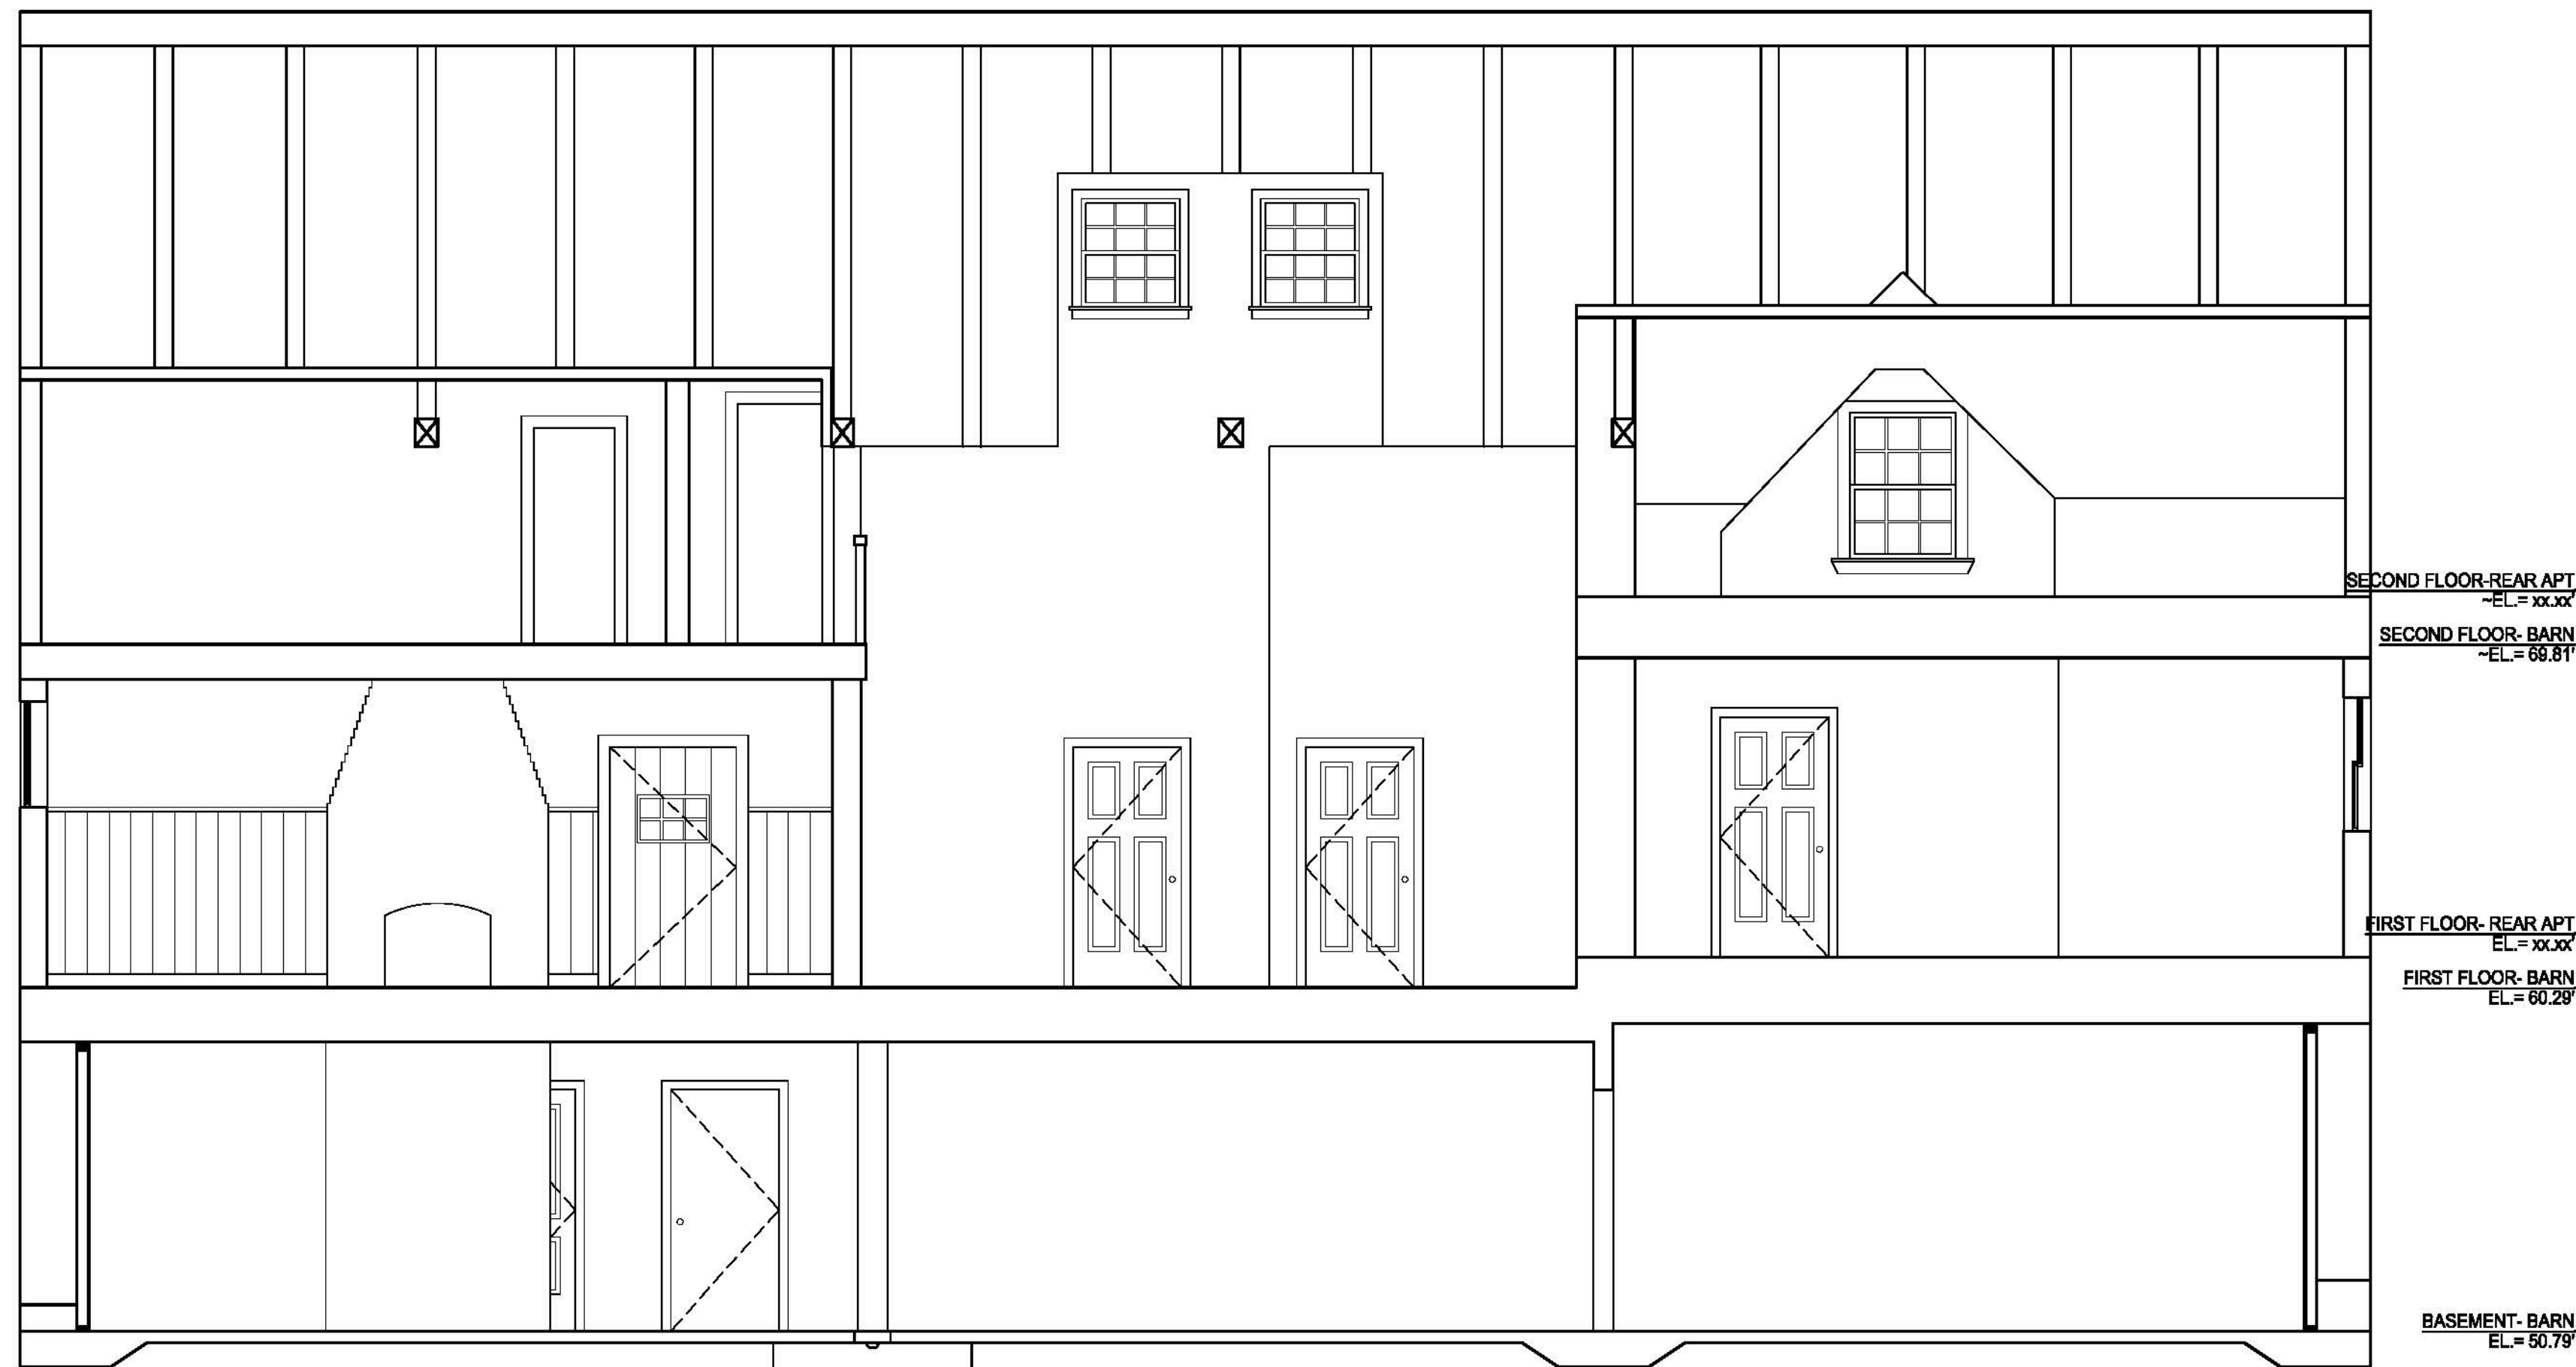

2 PROPOSED BUILDING SECTION
A3.1 SCALE: 1/4" = 1'-0"

Issues
Number Date Description

Revisions
Number Date Description

Checked by: LPG
Drawn by: PH

Nathaniel Allen
House
35 Webster Street
Newton, MA 02465

PROPOSED BUILDING
SECTIONS

Drawing Scale:
1/4" = 1'-0"

Project Number:
13001

Date Issued:
11/15/13

PROGRESS

A3.1