


The following images of the **Crescent Street** project were presented at the Newton Community Preservation Committee meeting held on 28 November 2017.





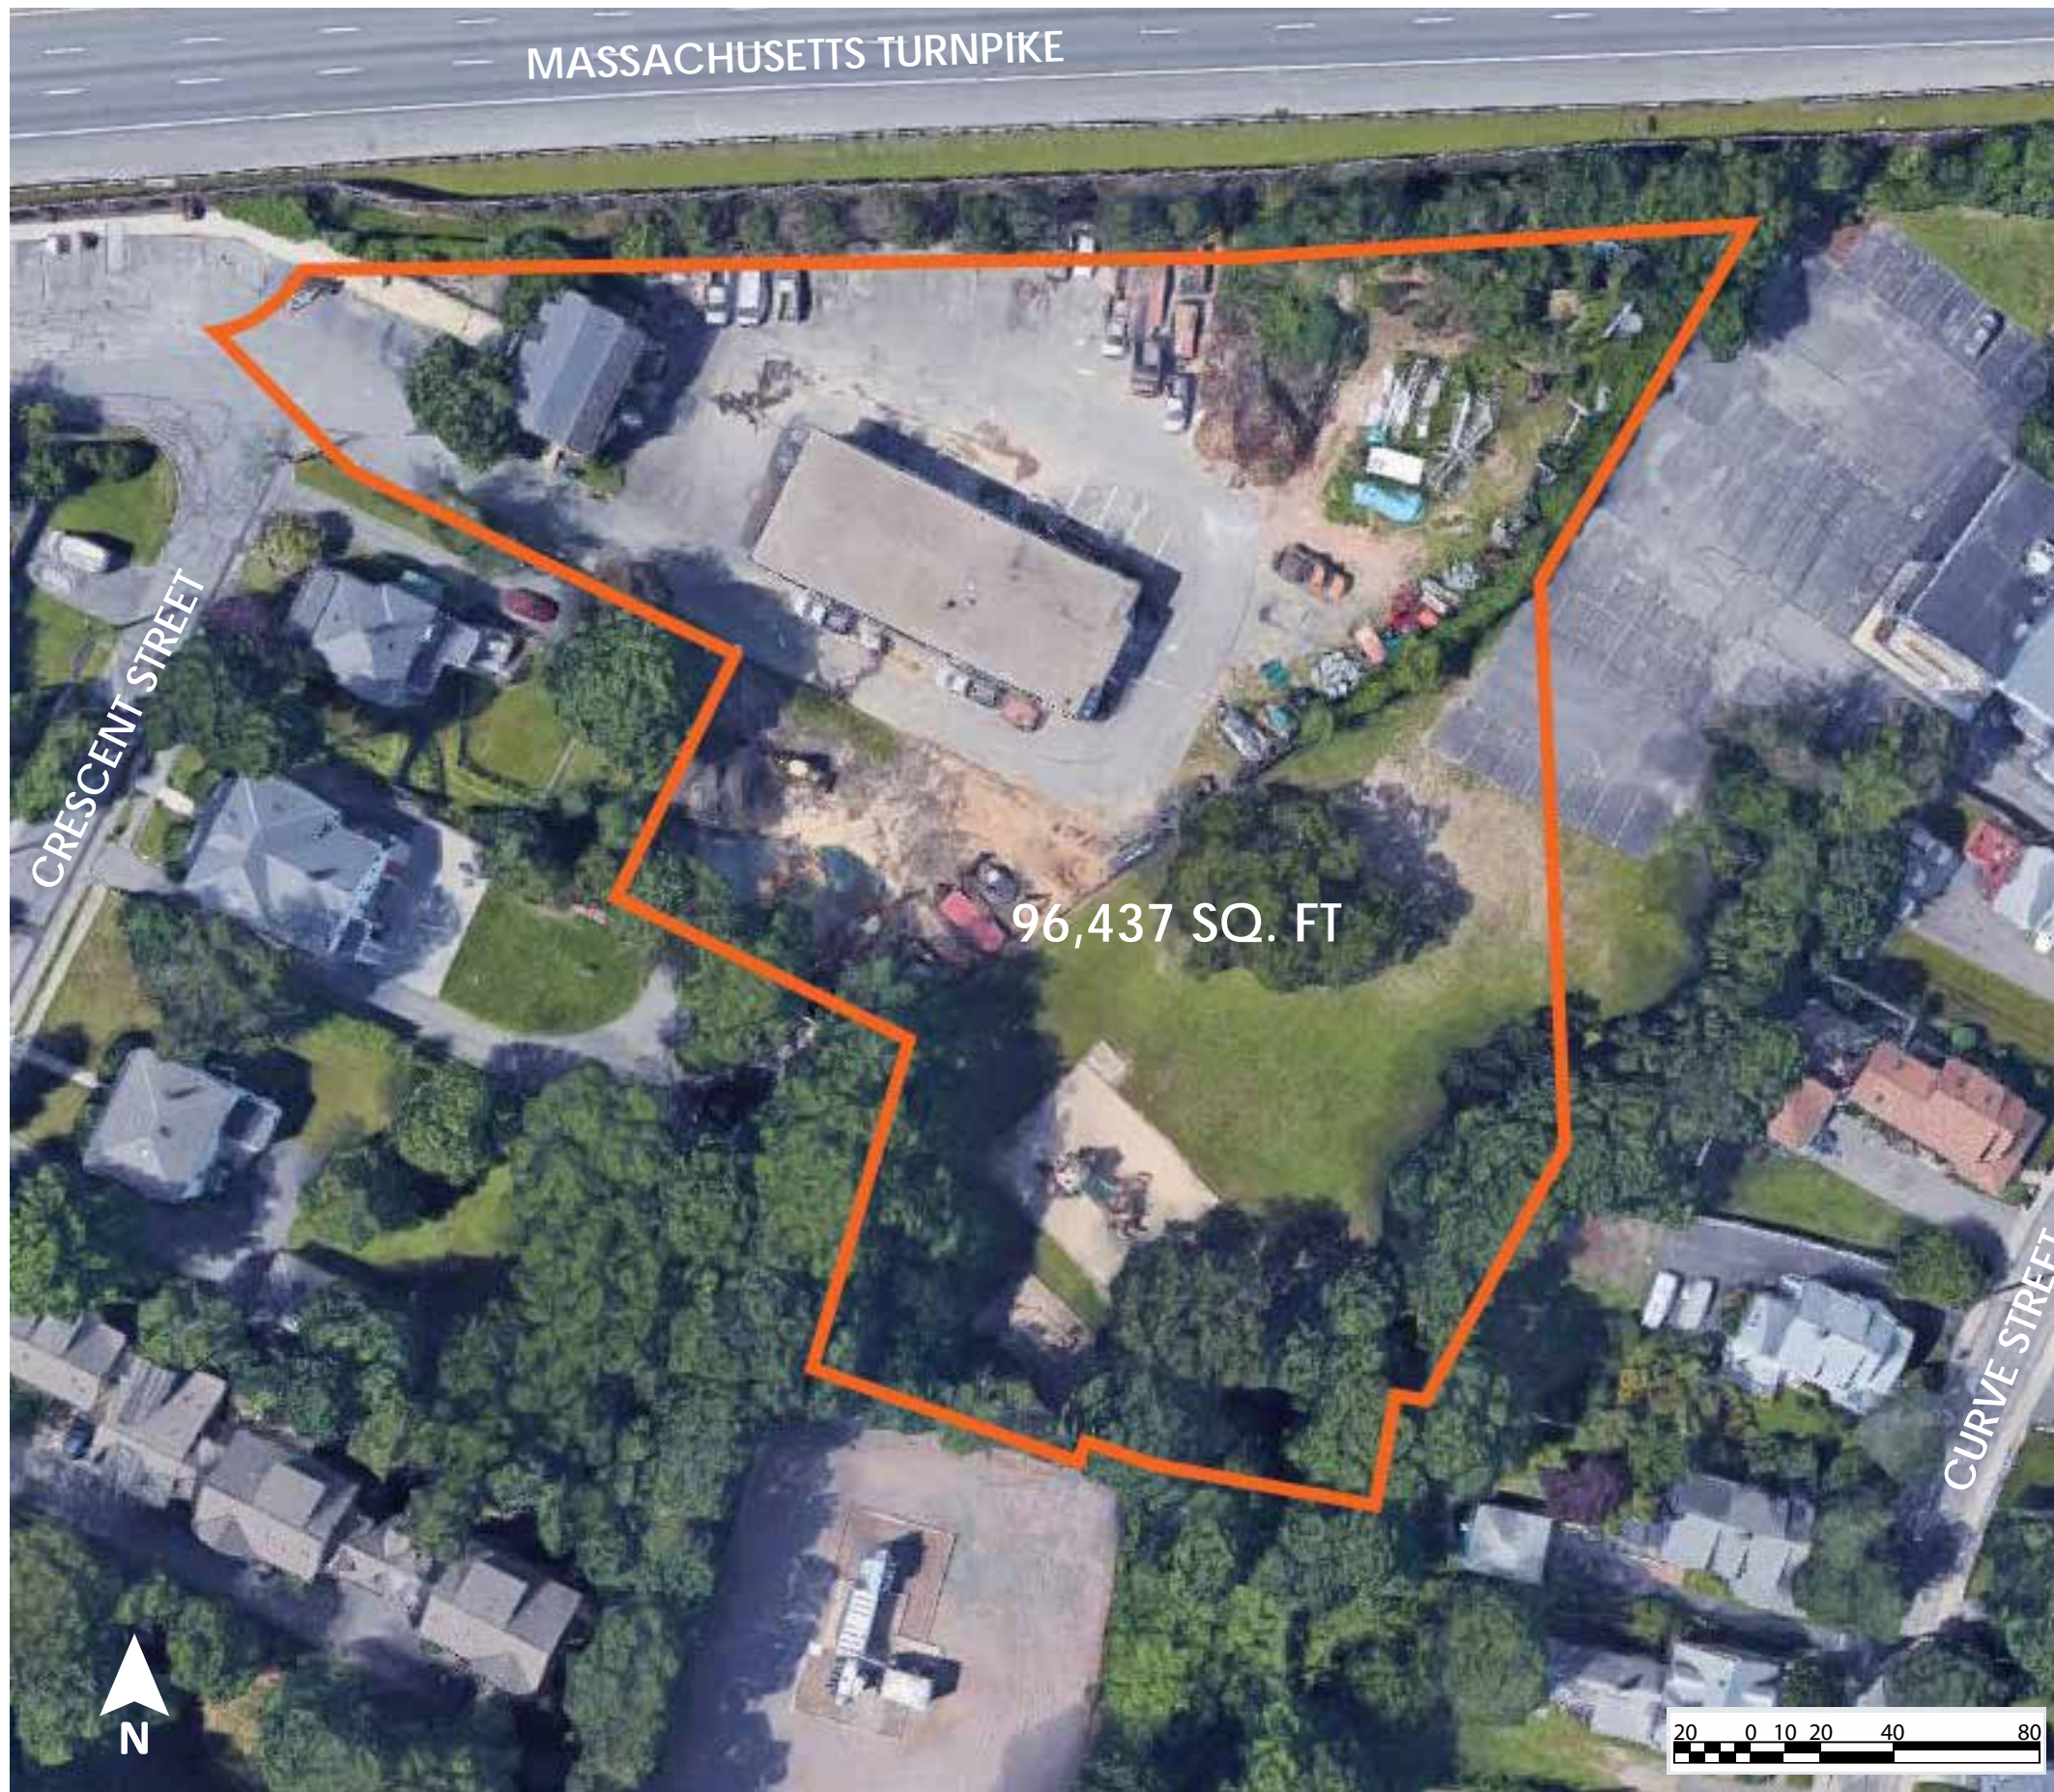

Conceptual Plan A

Playground/
Green spaces

Housing Area

Drive & Parking

Vehicular Access

Pedestrian
Access



Conceptual Plan B



Conceptual Plan C



Conceptual Plan D



Conceptual Plan A



Conceptual Plan B




Conceptual Plan E





Conceptual Plan C



Conceptual Plan D

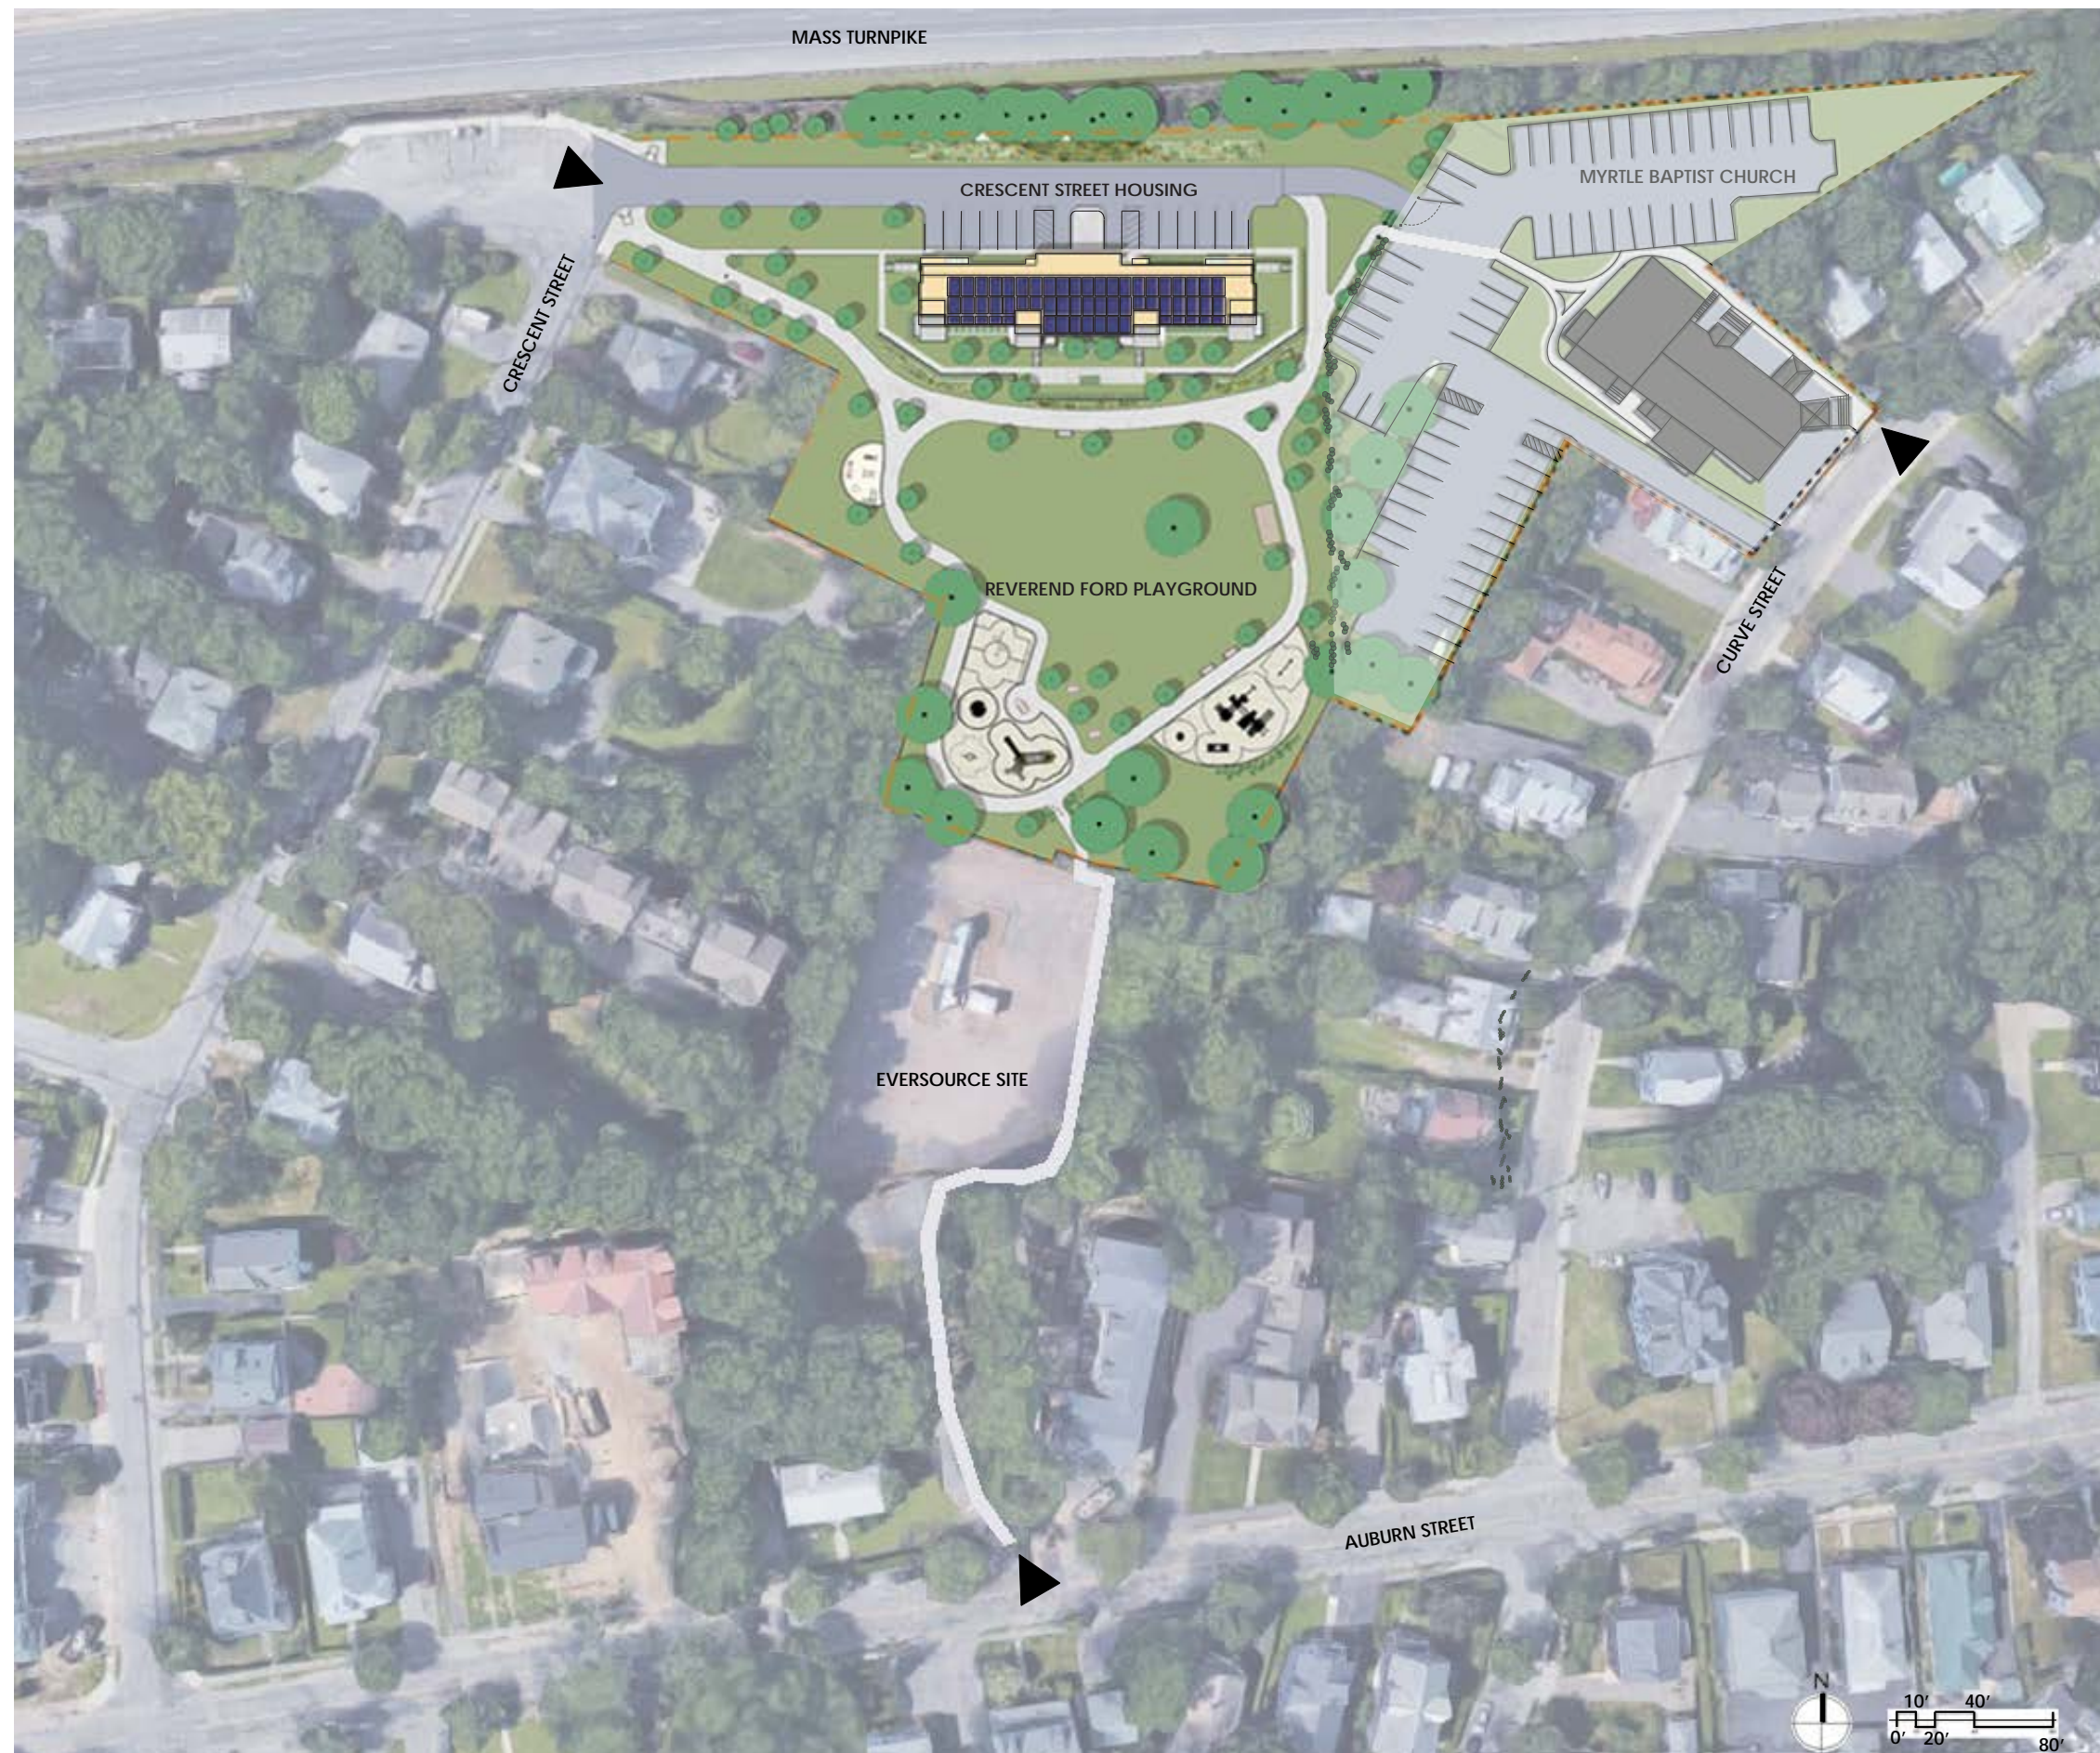


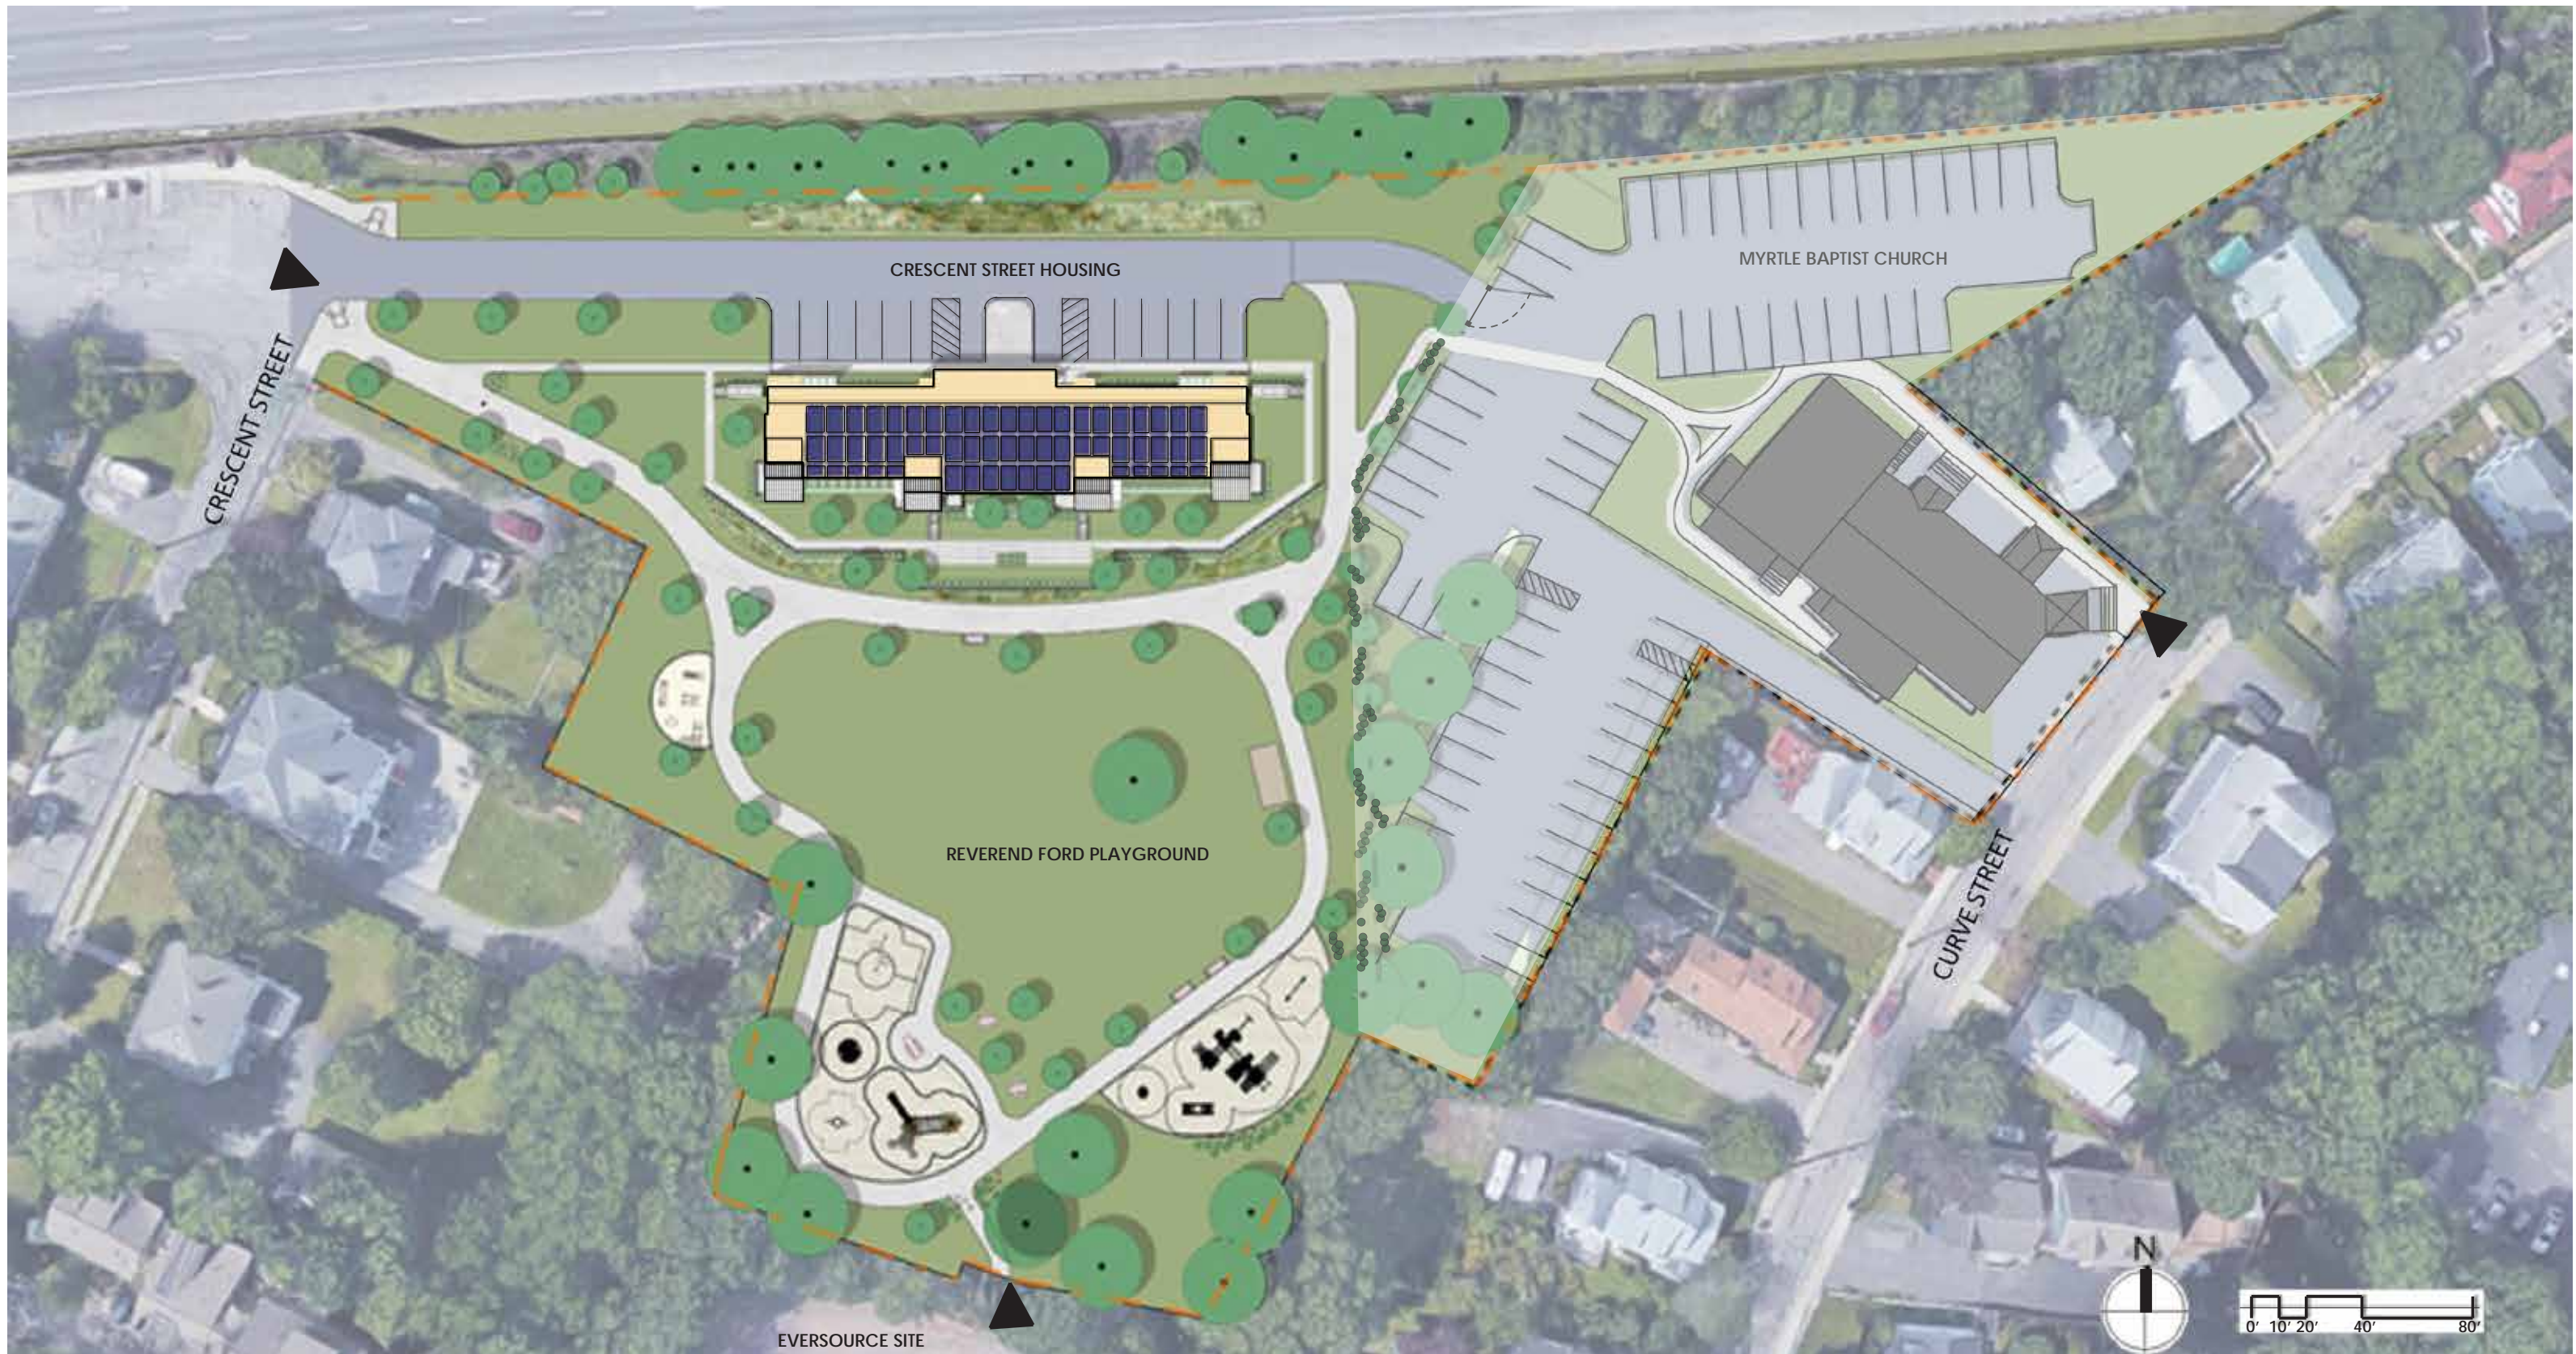

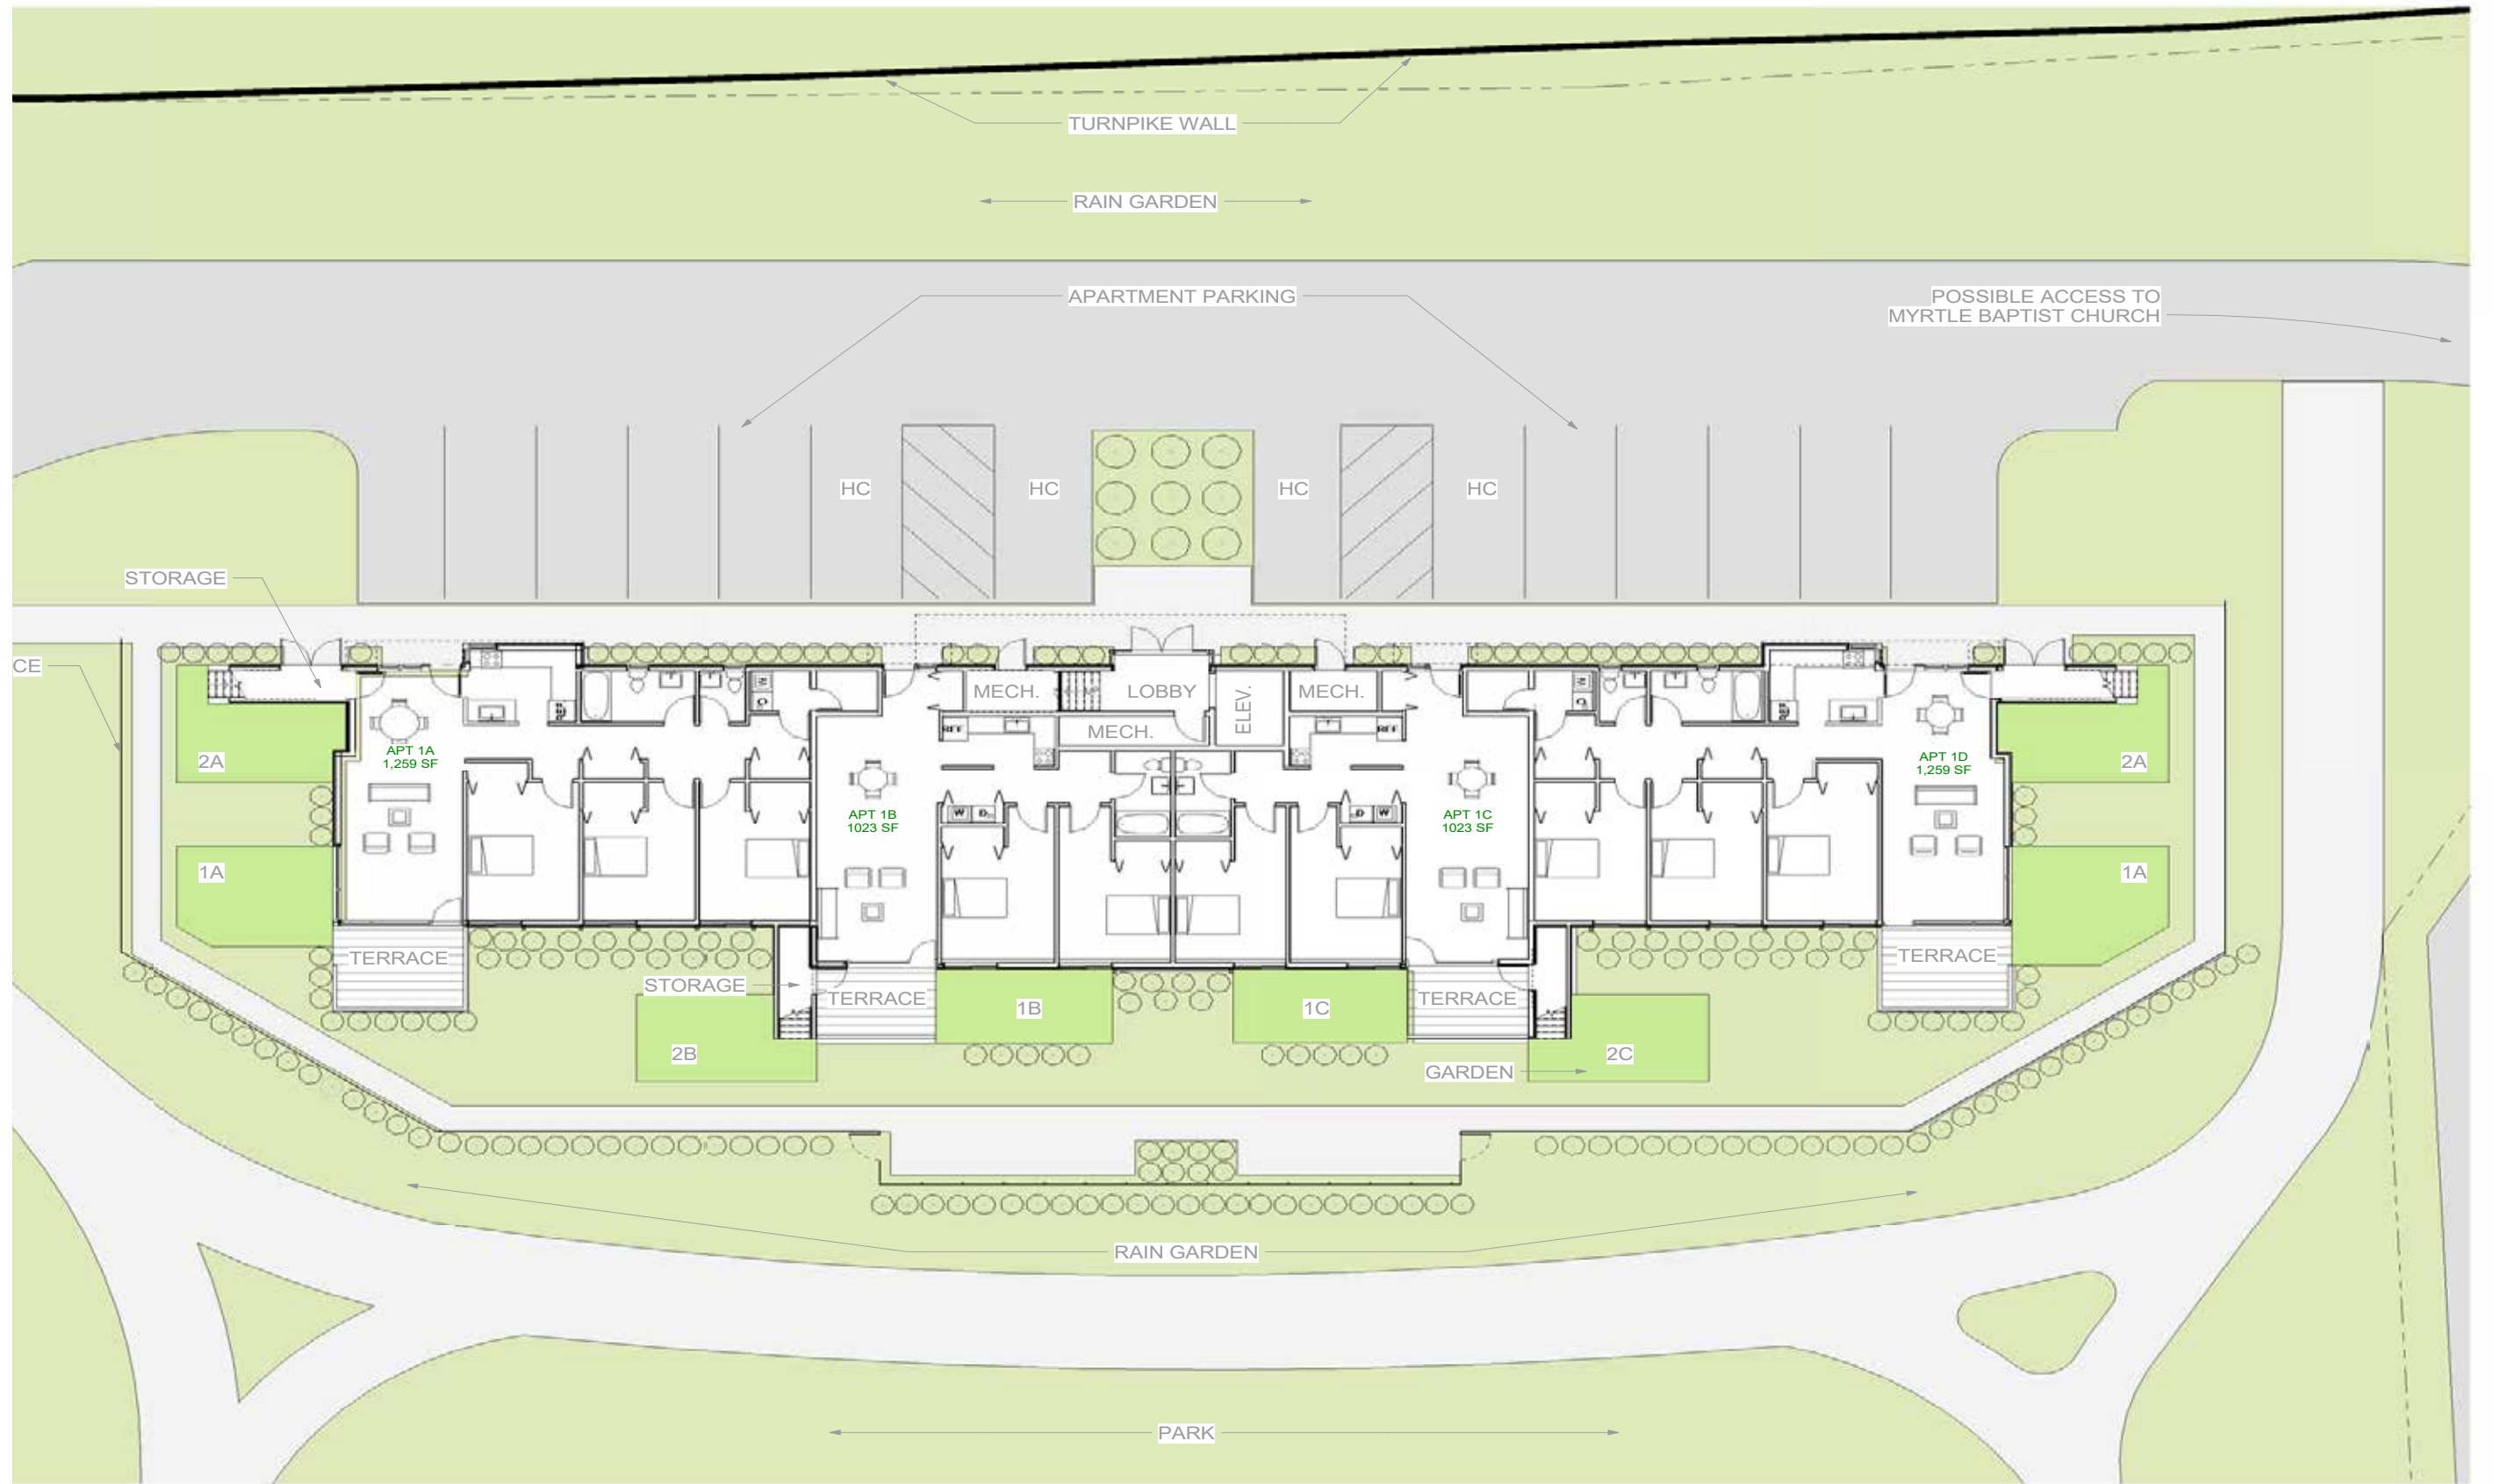


FIRST FLOOR PLAN
1/8" = 1'-0"




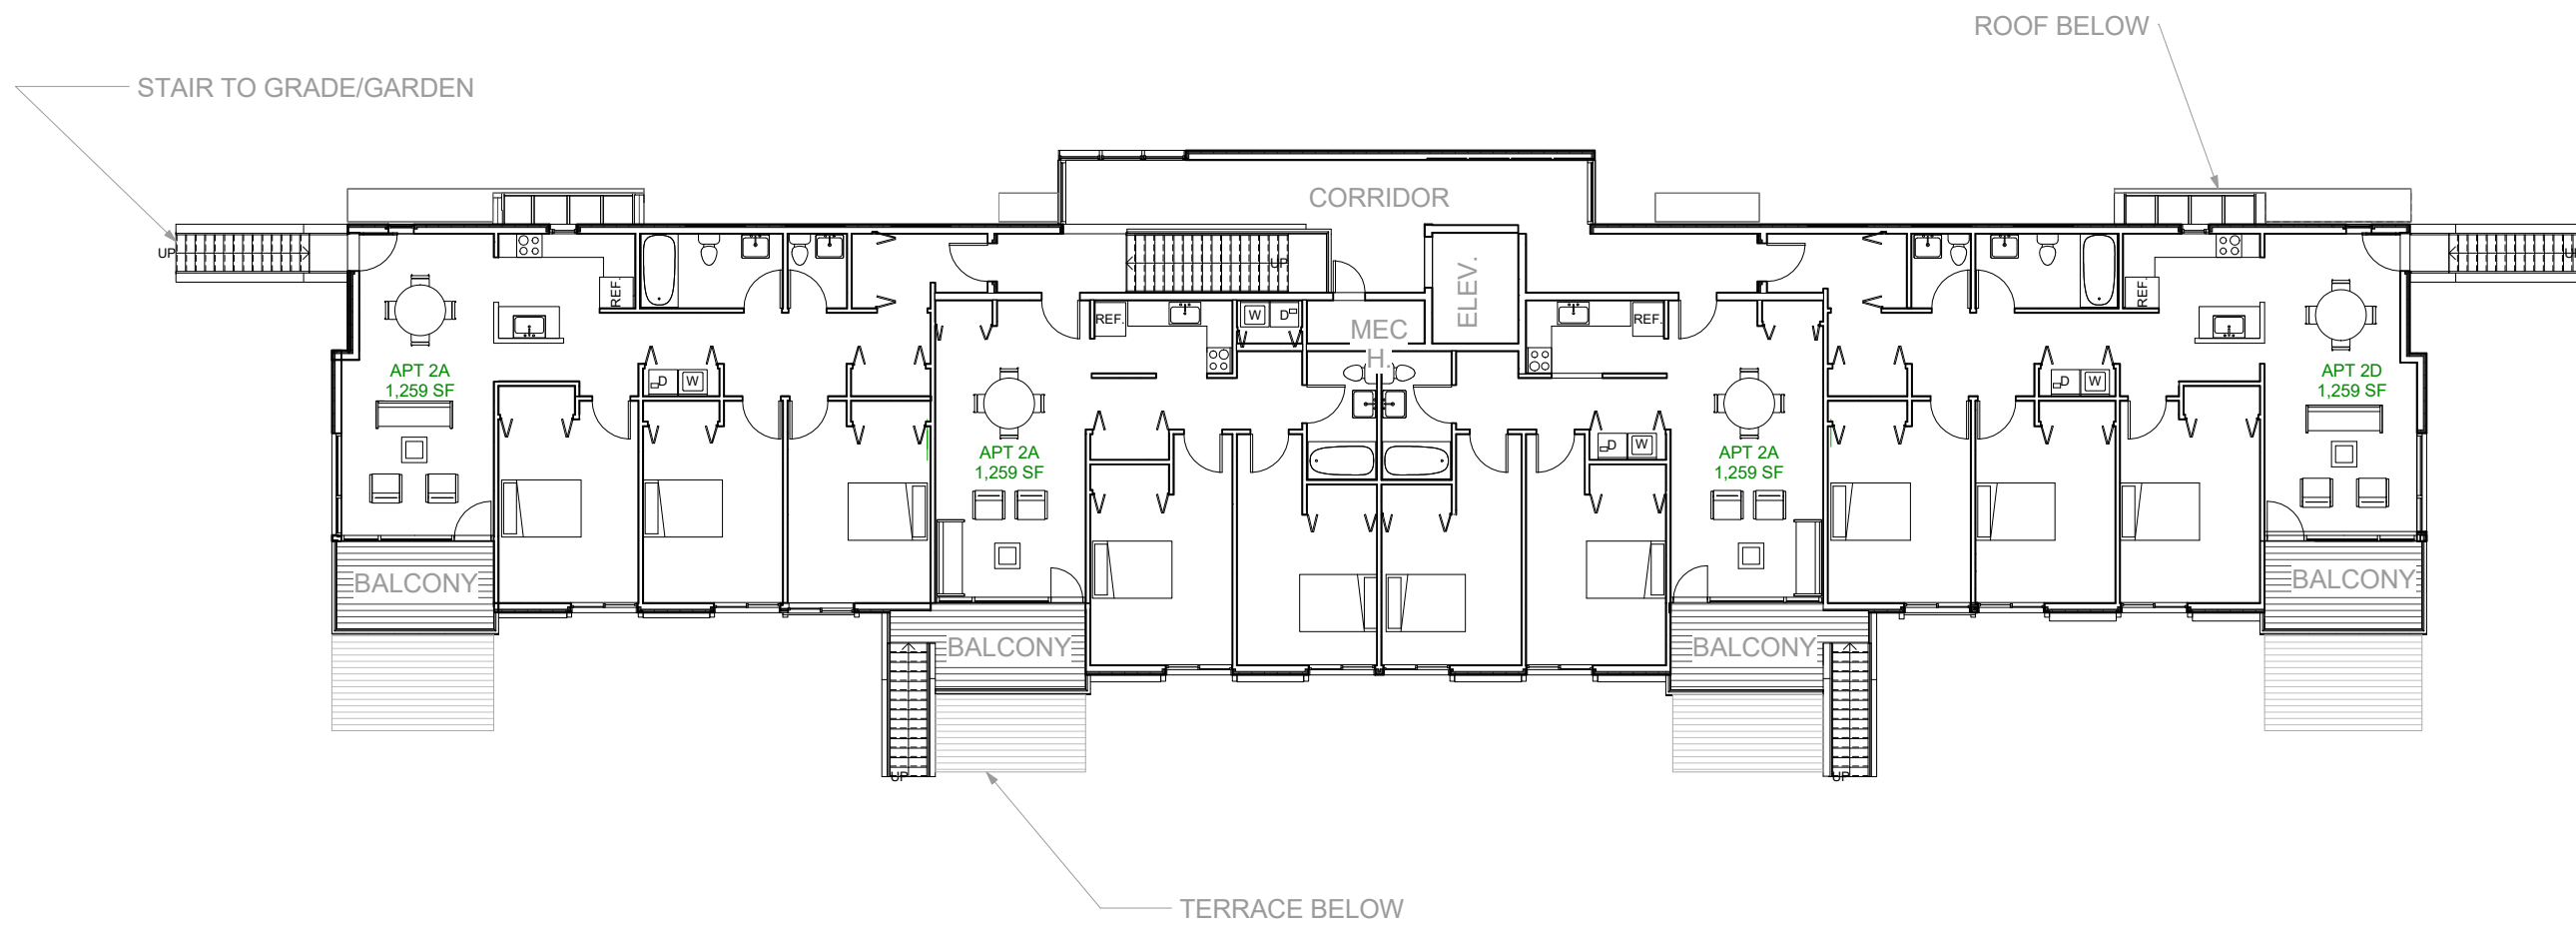


SECOND FLOOR PLAN
1/8" = 1'-0"

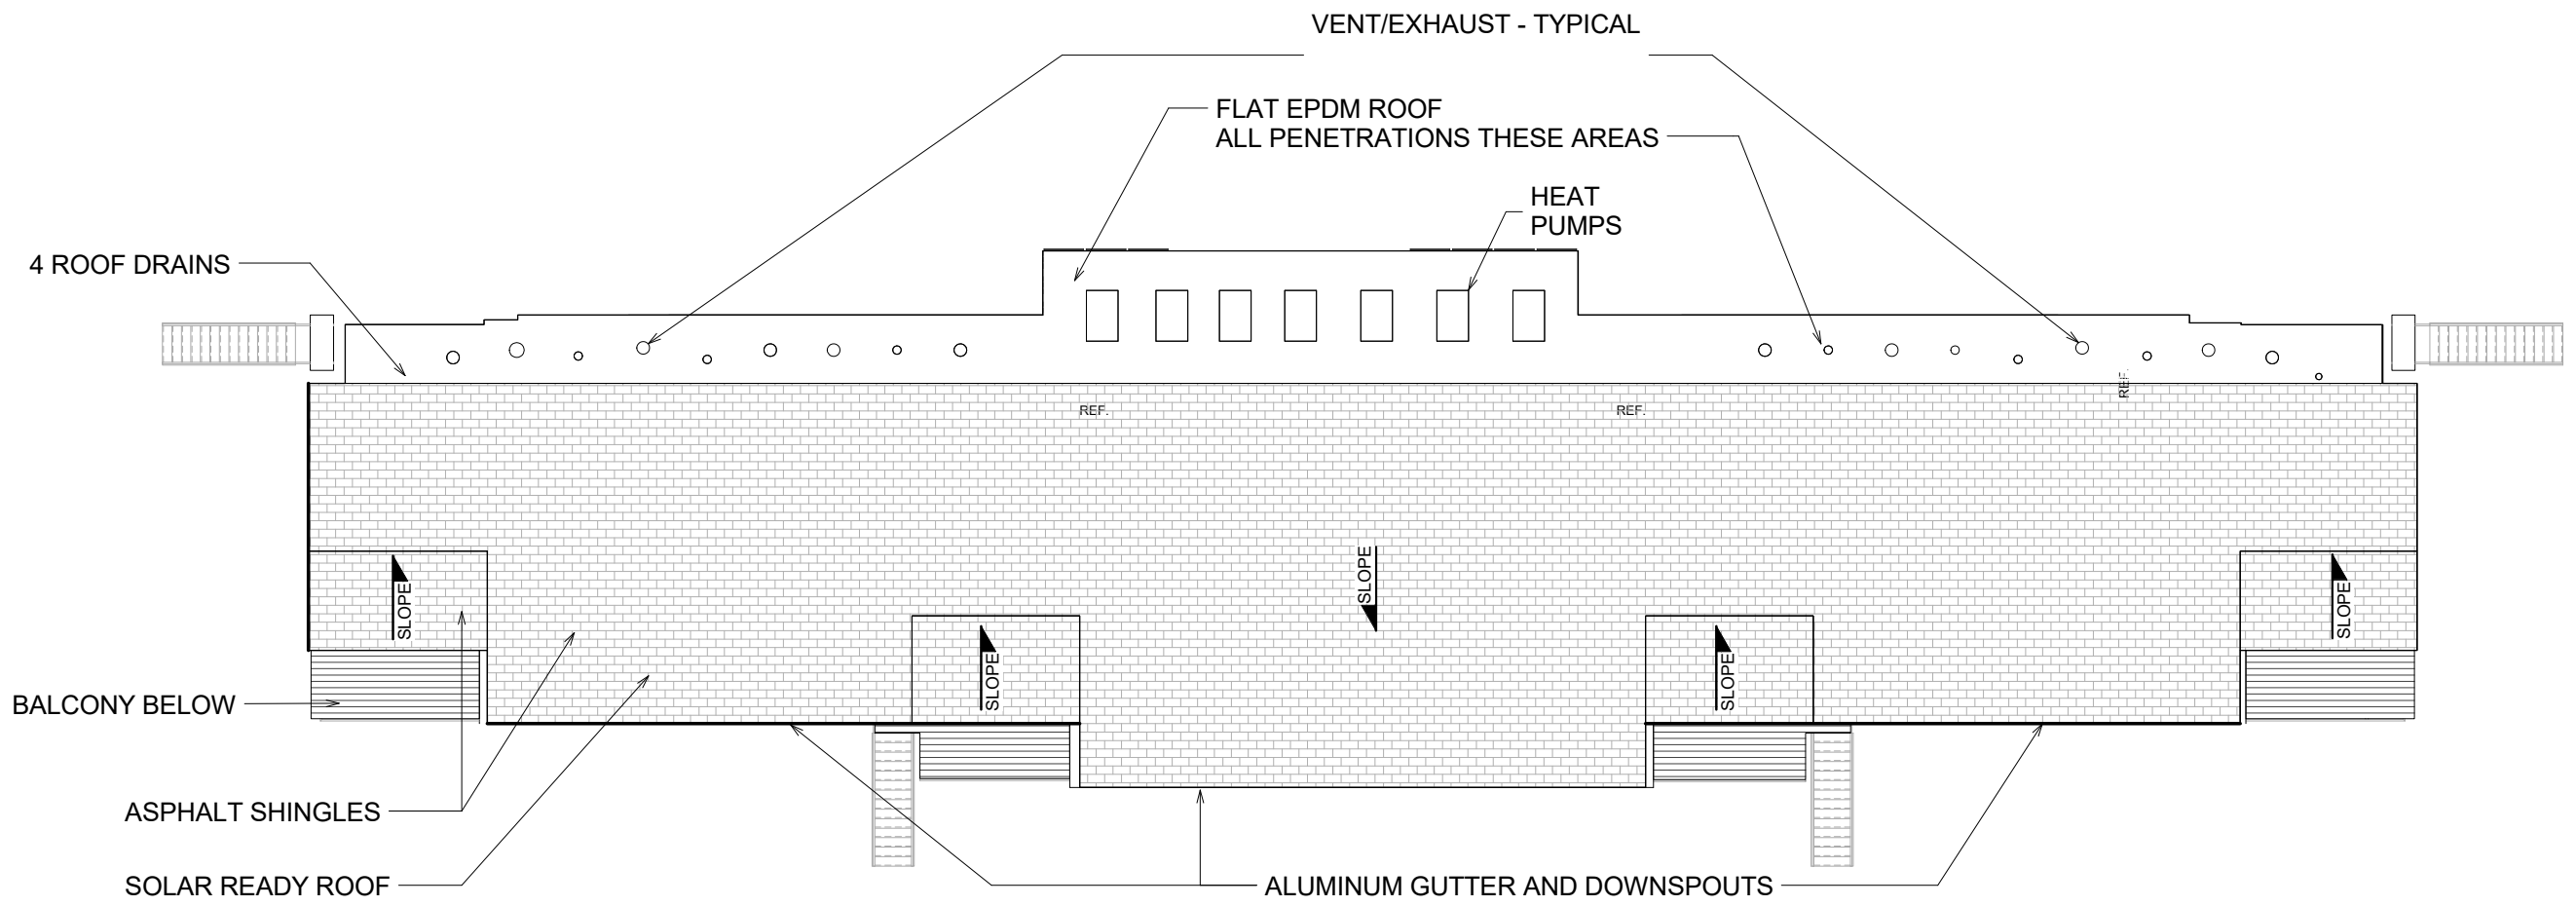

1 Roof Plan Copy 1
1/8" = 1'-0"

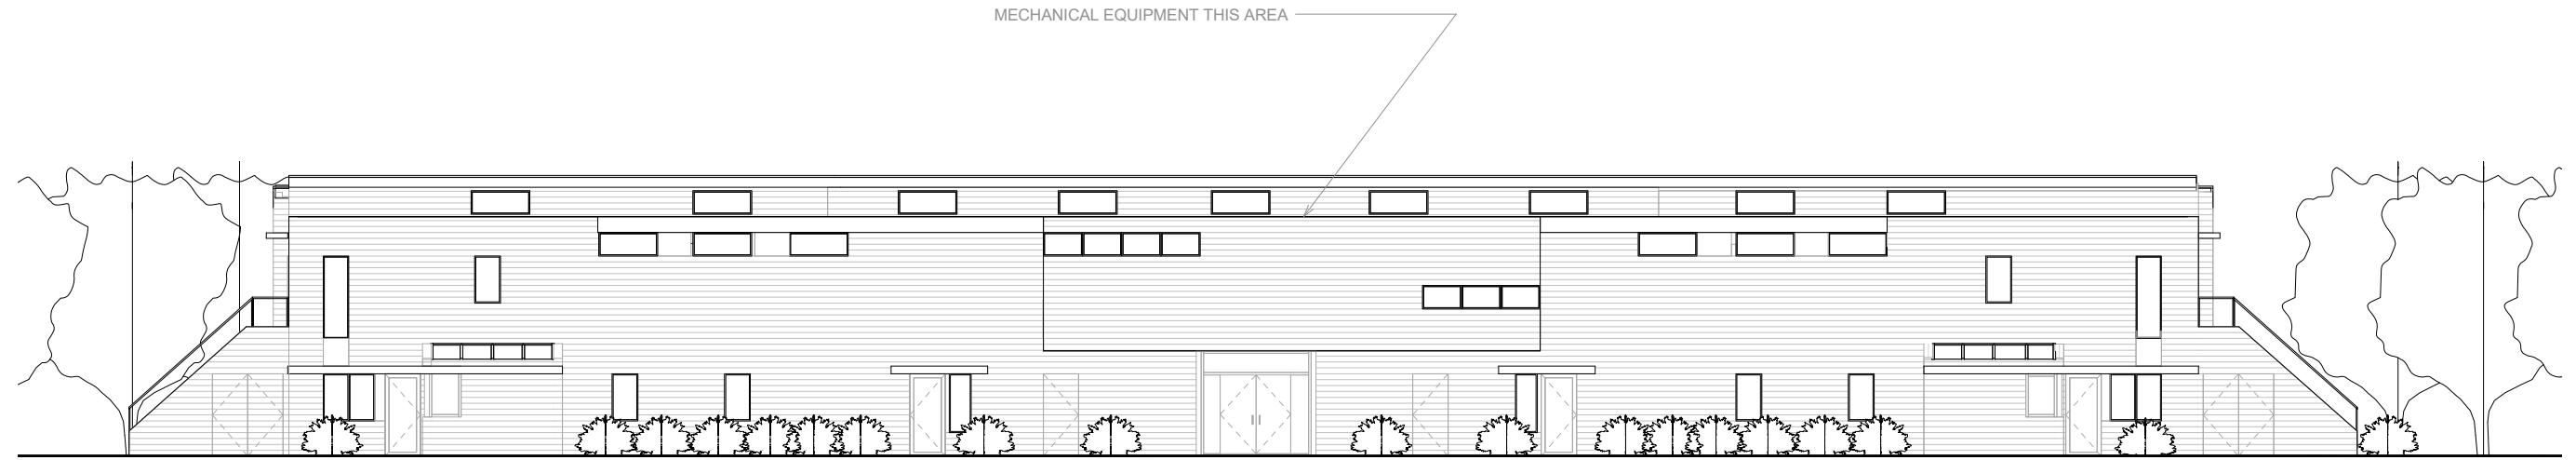

NORTH ELEVATION

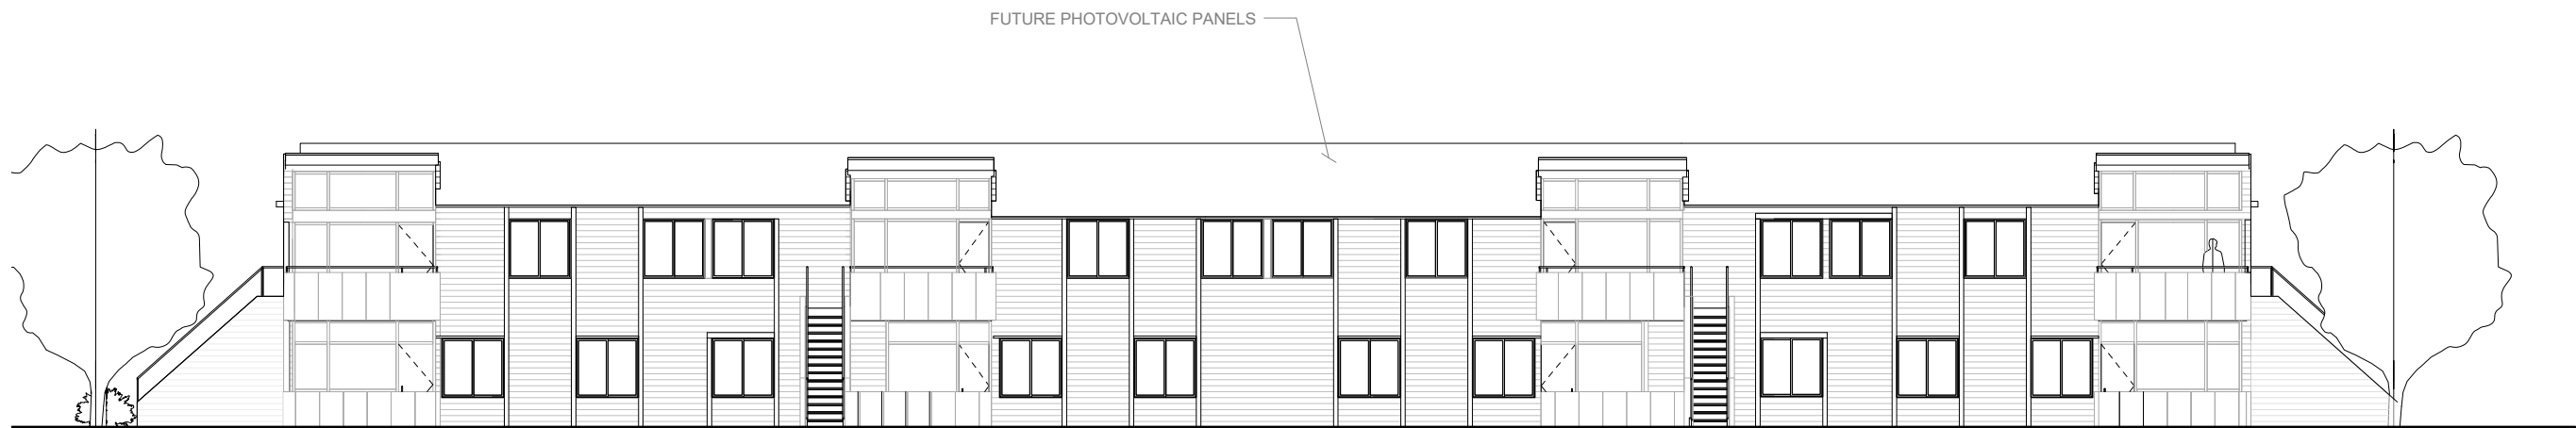

SOUTH ELEVATION







