



Existing Conditions



Proposed Conditions

Front Garden
Newton Senior Center
 Newtonville, Massachusetts

LOCATION MAP

GRAPHIC SCALE

NO.	REVISION	DATE

DRAWING TITLE


Landscape Improvements
 Before and After Images

NORTH

PROJECT#: 04052.0
 DRAWN BY: GF
 CHECKED BY: GF
 DATE: 10/8/04
 SCALE:




Historic Photograph At Time of Completion 1940

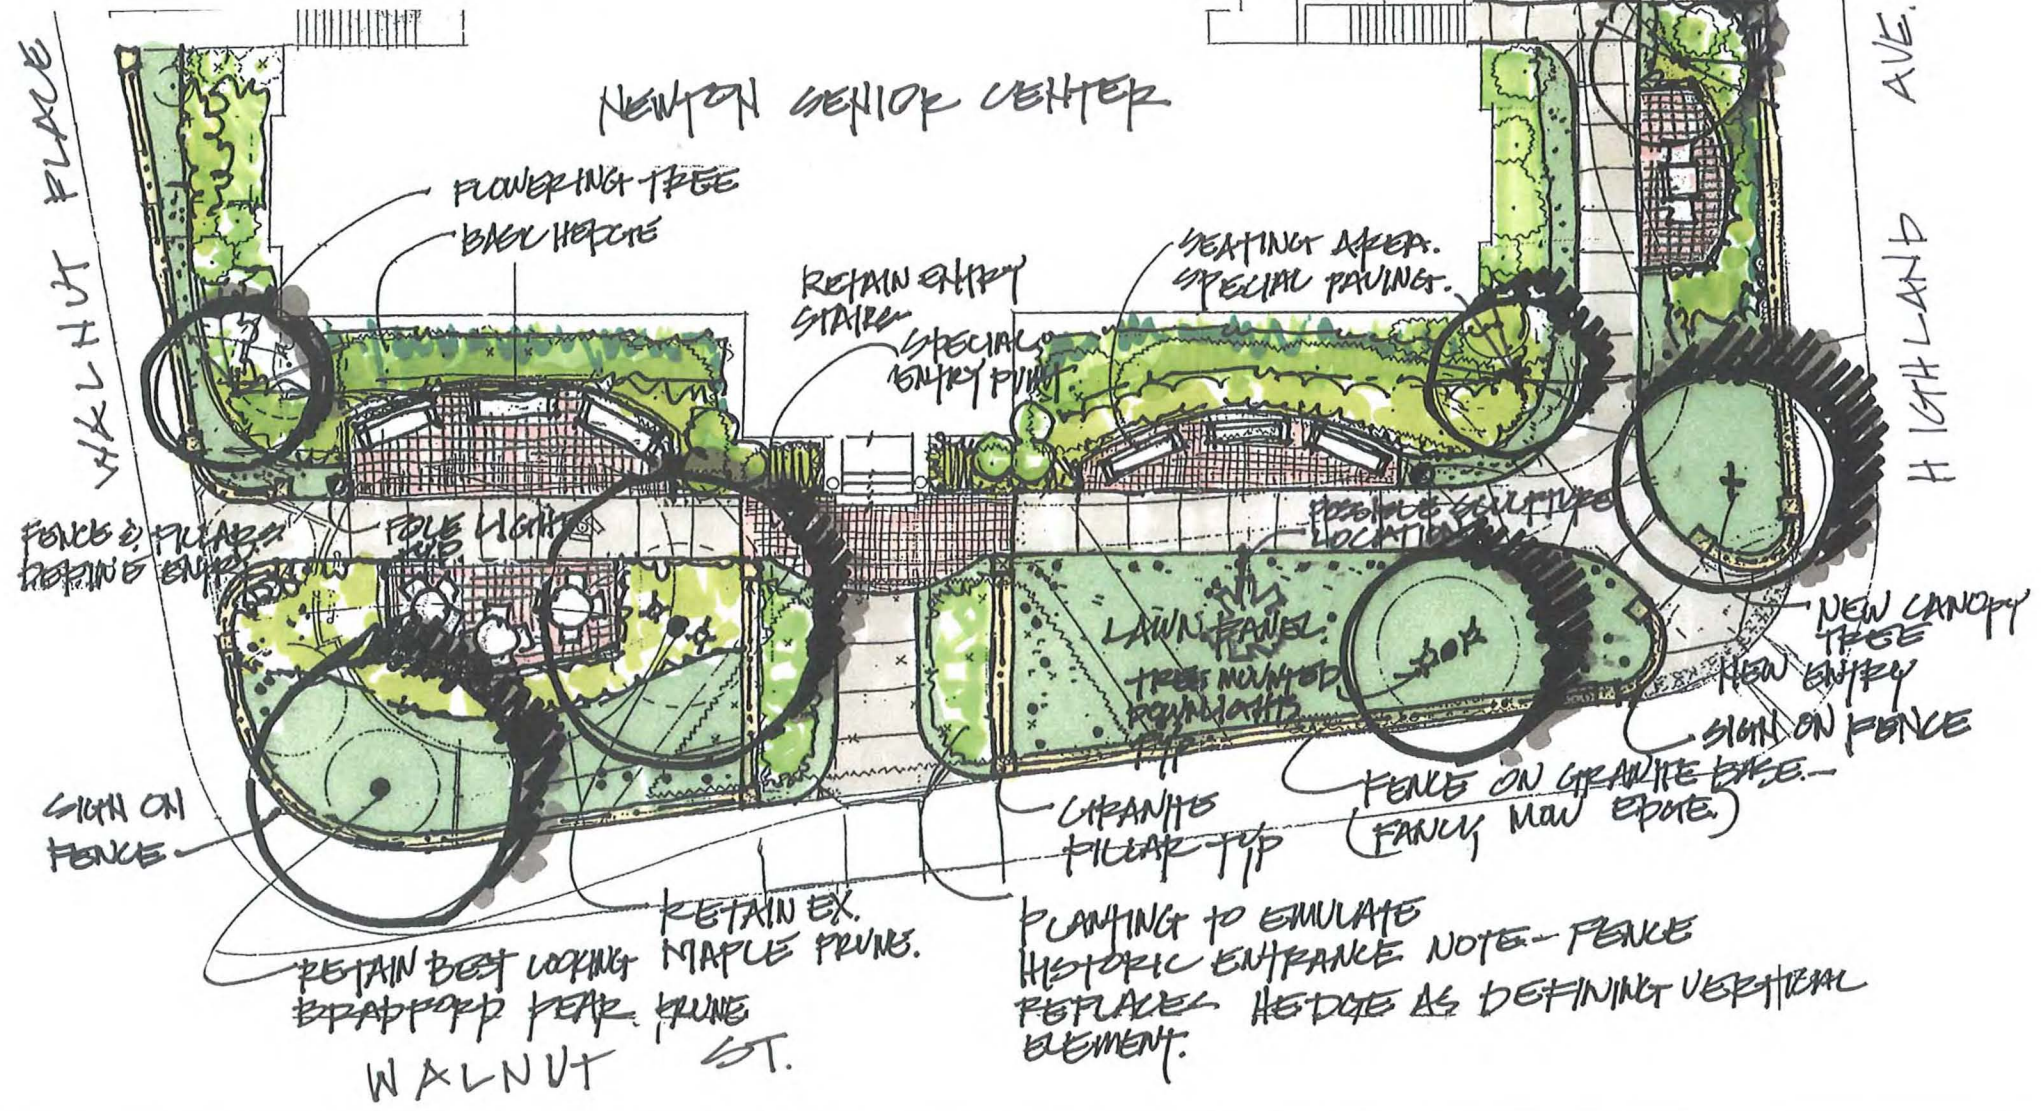


Front Garden Landscape Improvements

Front Garden
Newton Senior Center
 Newtonville, Massachusetts

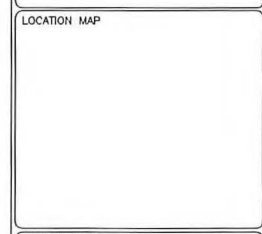

NO.	REVISION	DATE

DRAWING TITLE
 Landscape Improvements Plan

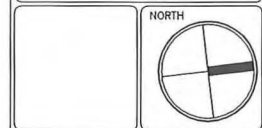

PROJECT#: 04052.0
 DRAWN BY: GF
 CHECKED BY: GF
 DATE: 10/8/04
 SCALE:
 L-1