

LEGEND

- LIMIT OF WORK
- [Hatched Box] ROOT ZONE MIX AND SOD 3 L7.03
- L&S LOAM AND SEED 4 L7.03
- (Circle with dot) PROPOSED DECIDUOUS TREE X L7.07
- (Circle with star) PROPOSED EVERGREEN TREE X L7.07
- (Circle with cross) EXISTING TREES TO REMAIN

PLANT SCHEDULE

DECIDUOUS TREES

ABRV.	QTY	BOTANICAL NAME	COMMON NAME	SIZE
AR	13	ACER RUBRUM 'SUN VALLEY'	RED MAPLE	2.5'-3" CAL.B&B
AS	8	ACER SACCHARUM 'BONFIRE'	SUGAR MAPLE	2.5'-3" CAL.B&B
BP	12	BETULA POPULIFOLIA	GRAY BIRCH	2.5'-3" CAL.B&B
QR	9	QUERCUS RUBRA	RED OAK	2.5'-3" CAL.B&B
QP	11	QUERCUS PALUSTRIS	PIN OAK	2.5'-3" CAL.B&B
TA	3	TILIA AMERICANA	BASSWOOD	2.5'-3" CAL.B&B
LT	3	LIRIODENDRON TULIPIFERA	TULIP TREE	2.5'-3" CAL.B&B
LS	3	LIQUIDAMBAR STYRACIFLUA	SWEET GUM	2.5'-3" CAL.B&B


EVERGREEN TREES

ABRV.	QTY	BOTANICAL NAME	COMMON NAME	SIZE
PG	8	PICEA GLAUGA	WHITE SPRUCE	8' HT, B&B
PS	2	PINUS STROBUS	WHITE PINE	8' HT, B&B

SMALL TREES/ SHRUBS

ABRV.	QTY	BOTANICAL NAME	COMMON NAME	SIZE
AA	8	AMELANCHIER ARBOREA	DOWNY SERVICEBERRY	8' HT, B&B
BN	7	BETULA NIGRA 'LITTLE KING'	LITTLE KING RIVER BIRCH	8' HT, B&B MULTISTEM

* FINAL TREE LOCATION TO BE LAID OUT AND APPROVED BY OWNERS REPRESENTATIVE.

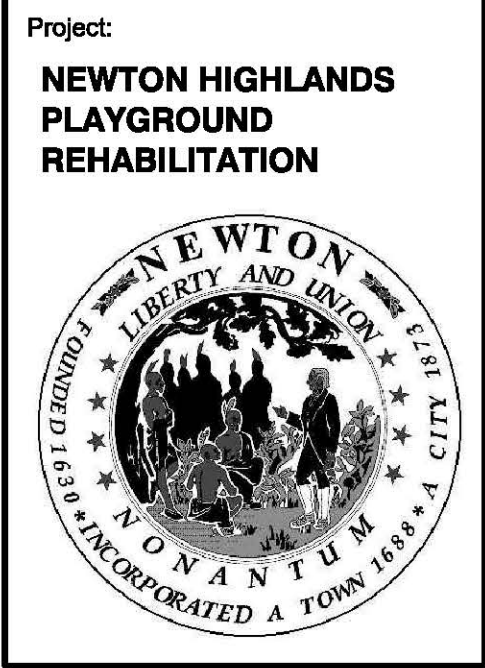

Spurr
Weston & Sampson's
DESIGN STUDIO

85 Devonshire Street, 3rd Floor
Boston, MA 02109
(617) 412-4480 (800) Sampson
www.westonandsampson.com

Consultants:

North:

Revisions:

Rev	Date	Description

Seal:

FINAL DESIGN SUBMISSION NOT FOR CONSTRUCTION

Date: 09.30.2015
Scale: 1" = 50'-0"
Drawn By: CB
Reviewed By: EB/CR
Checked By: BR/BK
Approved By: EB

Drawing Title:
PLANTING PLAN

Sheet Number:
L6.00

