


- Level 6 60' - 0"
- Level 5 50' - 0"
- Level 4 40' - 0"
- Level 3 30' - 0"
- Level 2 20' - 0"
- Level 1 10' - 0"
- Basement 0' - 0"

1 Section 1
1" = 30'-0"

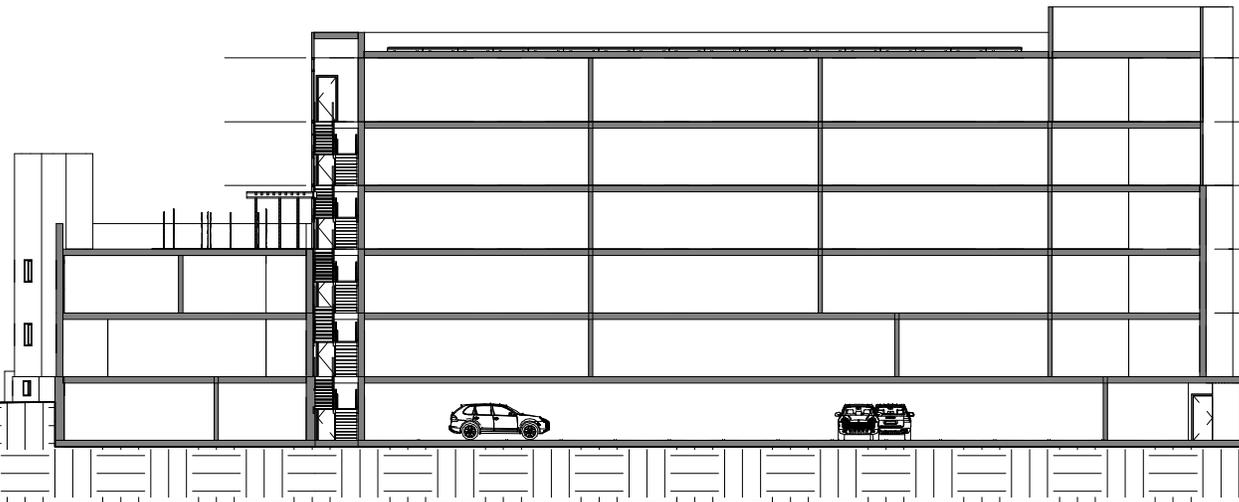

- Level 6 60' - 0"
- Level 5 50' - 0"
- Level 4 40' - 0"
- Level 3 30' - 0"
- Level 2 20' - 0"
- Level 1 10' - 0"
- Basement 0' - 0"

2 Section 2
1" = 30'-0"

WEST NEWTON ARMORY, 1137 WASHINGTON STREET, NEWTON, MA

Sketch No: A108

Drawing Title:

SCENARIO 3 - SECTION

Ref Sheet:

Scale:
1" = 30'-0"

Drawn by:
ZG

Checked by:
MK

Date:
11/05/20


Part of:



DHK ARCHITECTS, INC
54 CANAL STREET
SUITE 200
BOSTON, MA 02114



① East
1" = 30'-0"

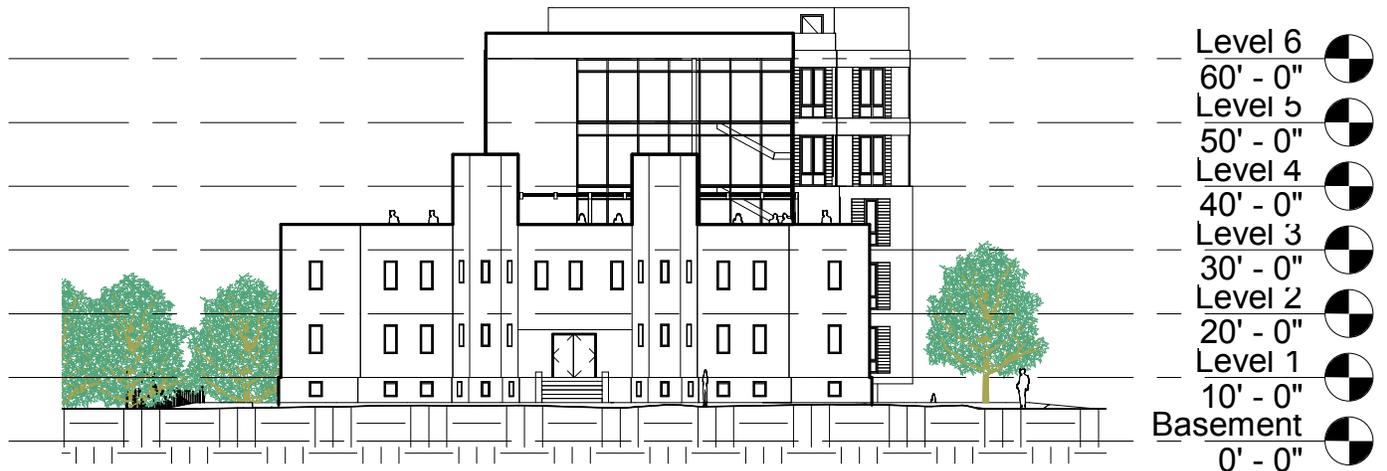

② South
1" = 30'-0"

WEST NEWTON ARMORY, 1137 WASHINGTON STREET, NEWTON, MA

Sketch No: A109

Drawing Title:
SCENARIO 3 - ELEVATIONS

Ref Sheet:

Scale:
1" = 30'-0"

Drawn by:
ZG


Checked by:
MK

Date:
11/05/20

Part of:



DHK ARCHITECTS, INC
54 CANAL STREET
SUITE 200
BOSTON, MA 02114

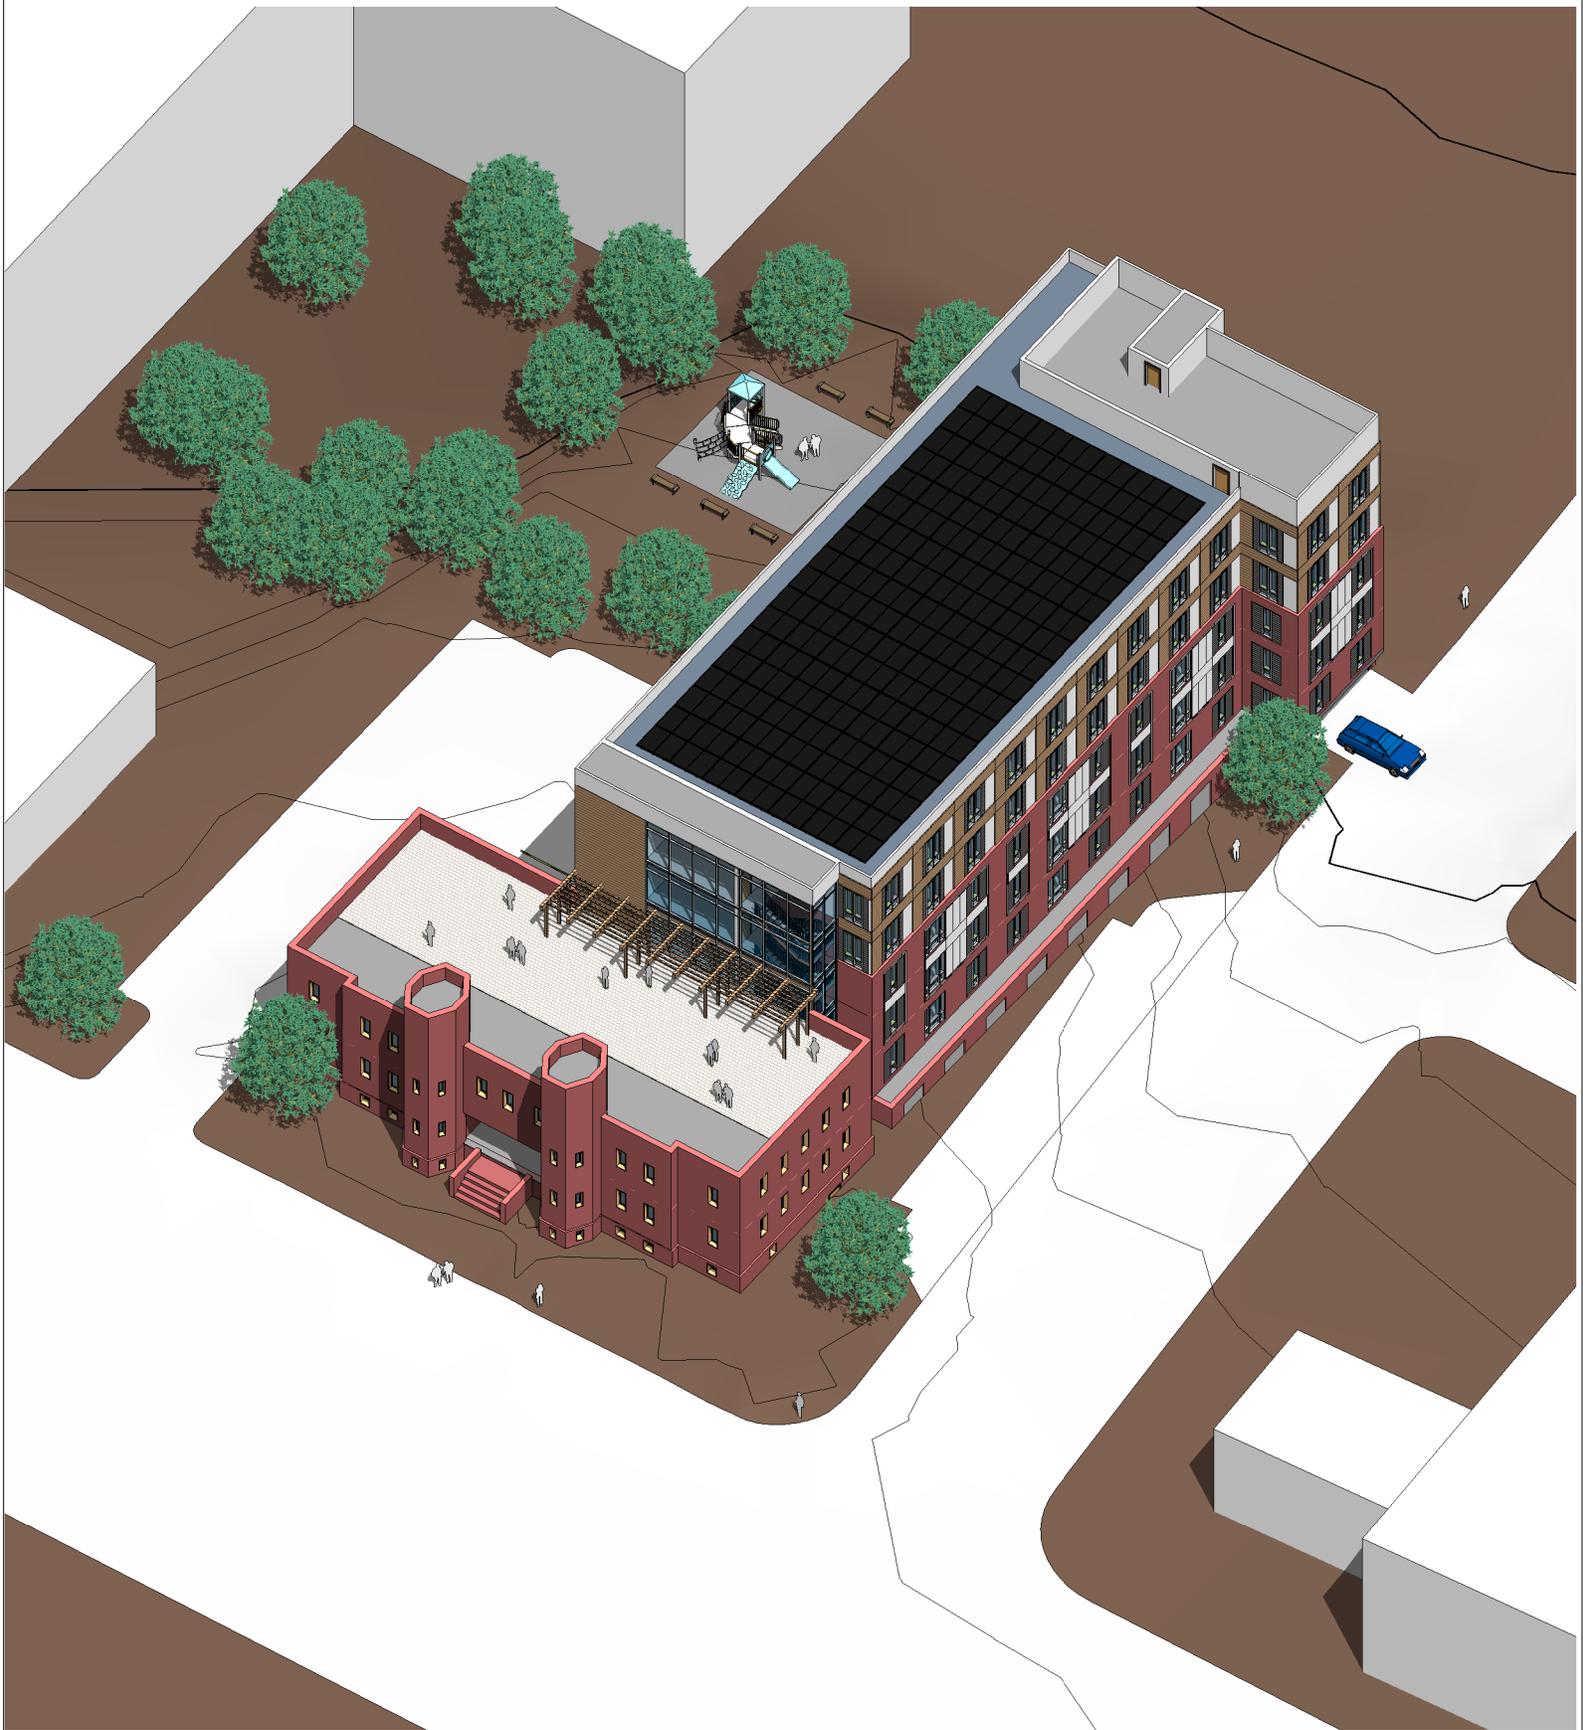

WEST NEWTON ARMORY, 1137 WASHINGTON STREET, NEWTON, MA

Sketch No: A110

Drawing Title:
SCENARIO 3 - FAMILY MIX - VIEWS 1

Ref Sheet:

Scale:

Drawn by:
 ZG

Checked by:
 MK

Date:
 11/05/20

Part of:



DHK ARCHITECTS, INC
 54 CANAL STREET
 SUITE 200
 BOSTON, MA 02114



WEST NEWTON ARMORY, 1137 WASHINGTON STREET, NEWTON, MA

Sketch No: A111

Drawing Title:
SCENARIO 3 - FAMILY MIX - VIEWS 2

Ref Sheet:

Scale: Drawn by: ZG Checked by: MK Date: 11/05/20

Part of:



DHK ARCHITECTS, INC
54 CANAL STREET
SUITE 200
BOSTON, MA 02114