


BEACON STREET

BEACON STREET

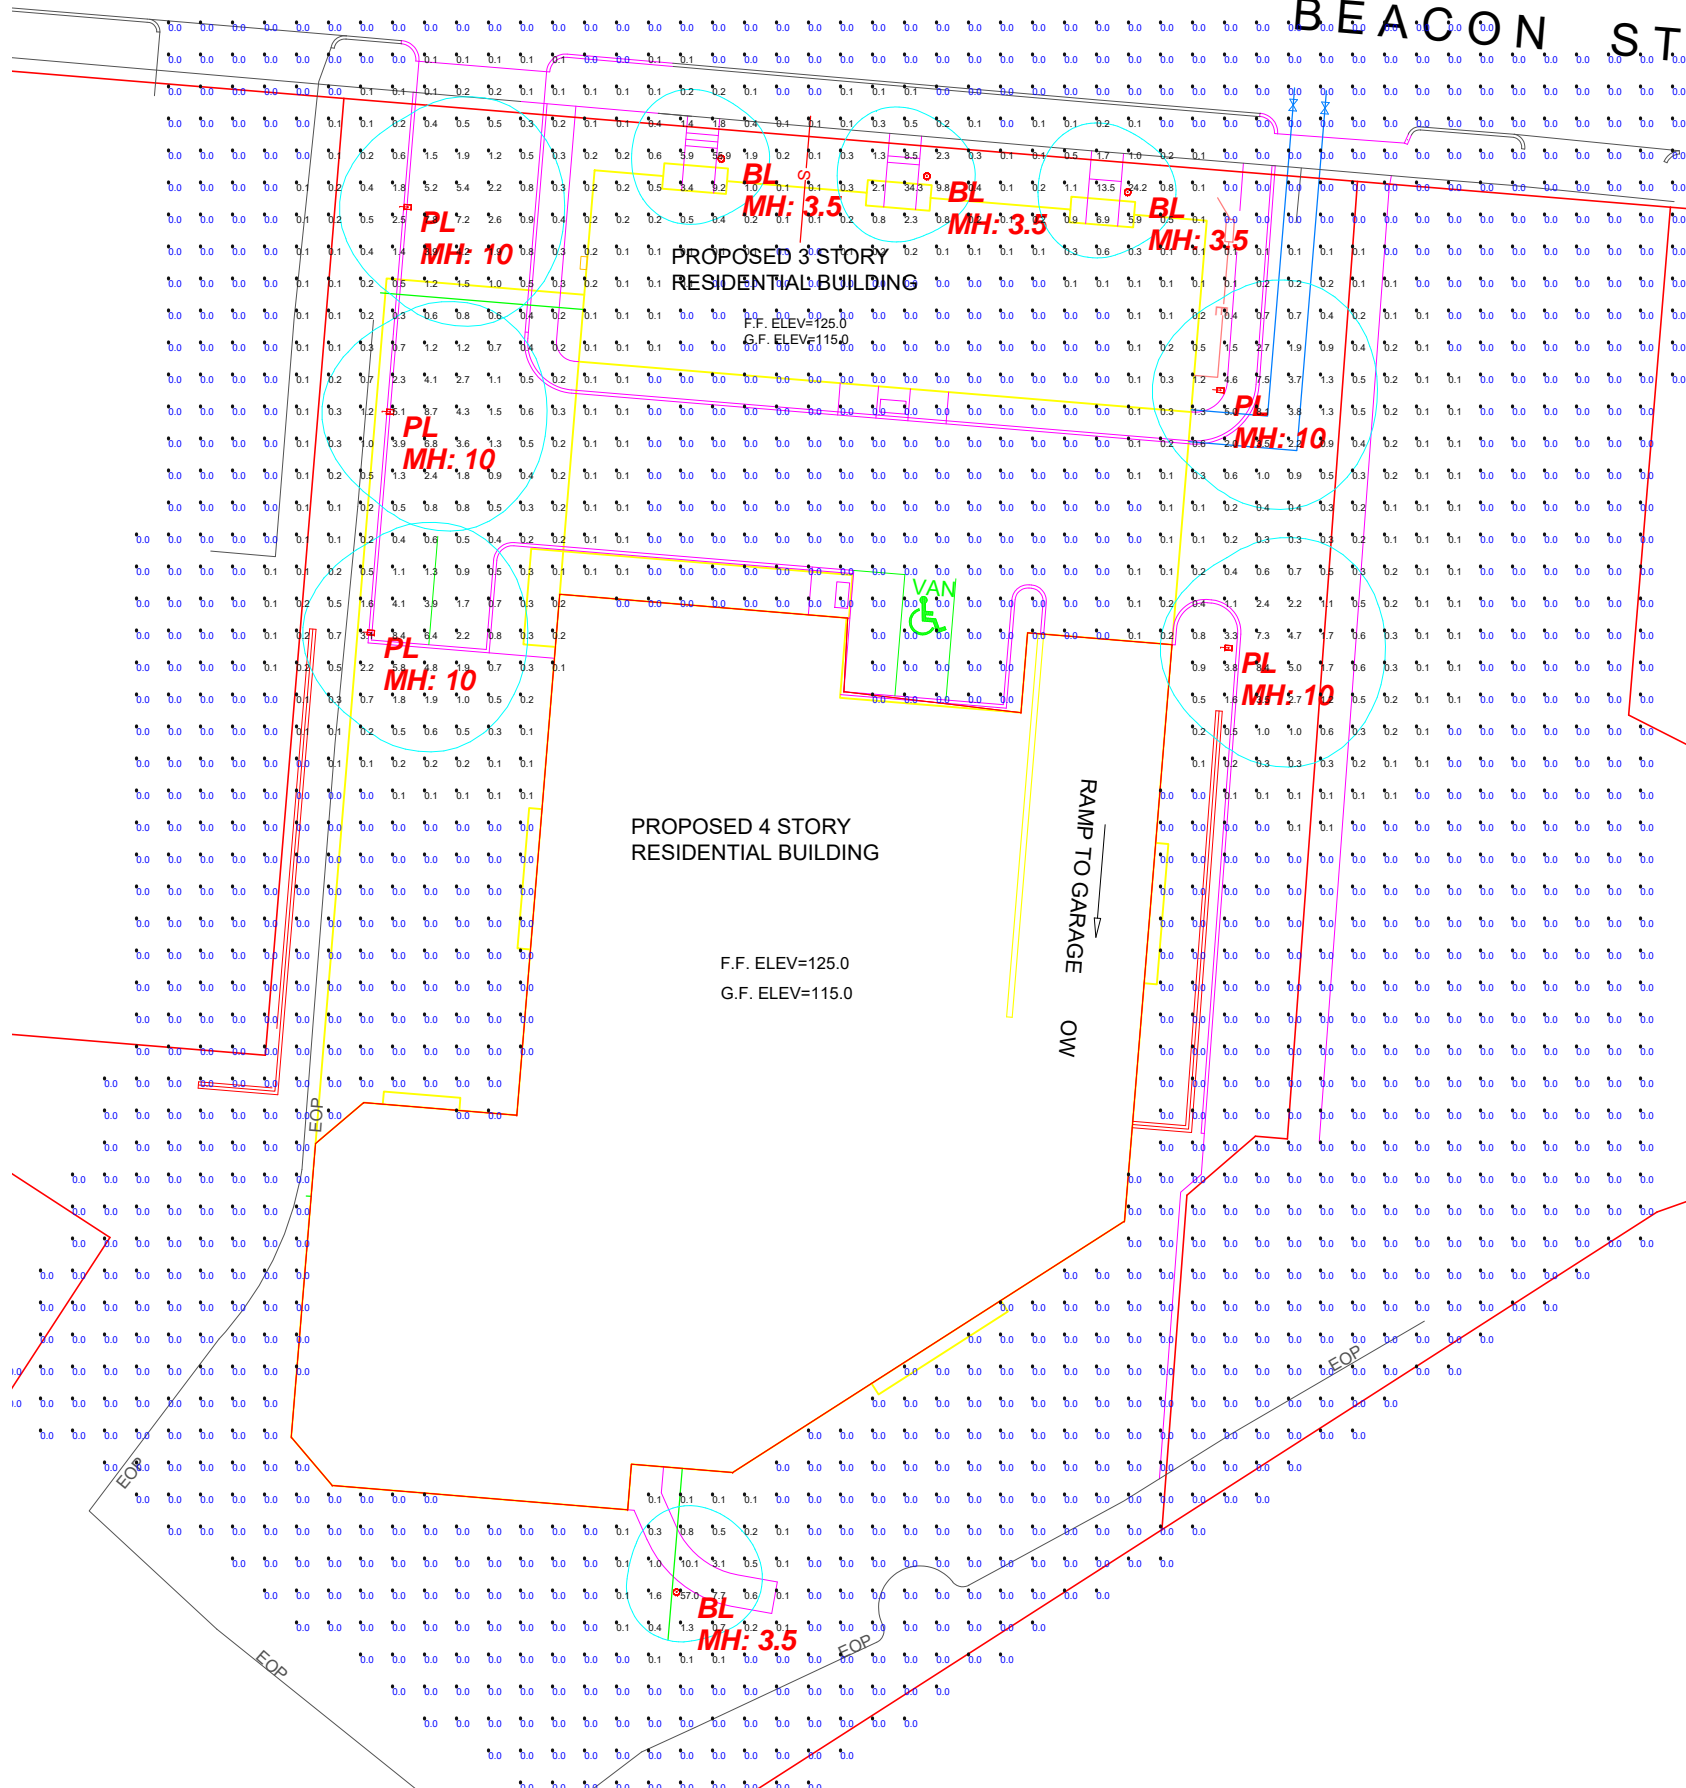

Outdoor Luminaire Schedule

Symbol	Qty	Label	Description	Arm	Lum. Lumens	LLF	Filename
⊙	4	BL	88556K3	0	2026	0.900	88556K3.ies
⊞	5	PL	99868	1.25	2026	0.900	99868.ies

Luminaire Location Summary

LumNo	Label	X	Y	Z	Orient	Tilt
1	BL	735040.625	2945719.37	3.5	176.987	0
2	BL	735072.75	2945716.62	3.5	176.987	0
3	BL	735104.125	2945714.12	3.5	176.987	0
4	PL	734990.375	2945711.87	10	355.744	0
5	PL	735117.375	2945683.25	10	355.744	0
6	PL	734987.625	2945679.87	10	355.744	0
7	PL	734984.625	2945645.37	10	355.744	0
8	PL	735118.625	2945643	10	355.744	0
9	BL	735033.625	2945495.37	3.5	46.219	0

Calculation Summary

Label	CalcType	Units	Avg	Max	Min	Avg/Min	Max/Min
CalcPts_1	Illuminance	Fc	0.34	57.0	0.0	N.A.	N.A.



OMNI-LITE, INC.
263 WINN STREET BURLINGTON, MA 01803
PH # 781-272-2300, FAX # 781-272-0759 www.omnilight.com

PROJECT:
1114 Beacon St Newton MA

CLIENT:
XXX

SCALE: FEET omni FILE: 1114 beacon st newton Ma 00.adm
SALES PERSON: Paul Abdella

DATE: 02/21/2020

THESE DRAWINGS ARE FOR CONCEPTUAL USE ONLY AND ARE NOT INTENDED FOR CONSTRUCTION. VALUES REPRESENTED ARE AN APPROXIMATION GENERATED FROM DATA SUPPLIED BY LAMP MFG. AND TESTING LABS.