



P:\PROJECTS\1912\1912-00\1912-00-01.dwg

10/26/2016 4:50:17 PM

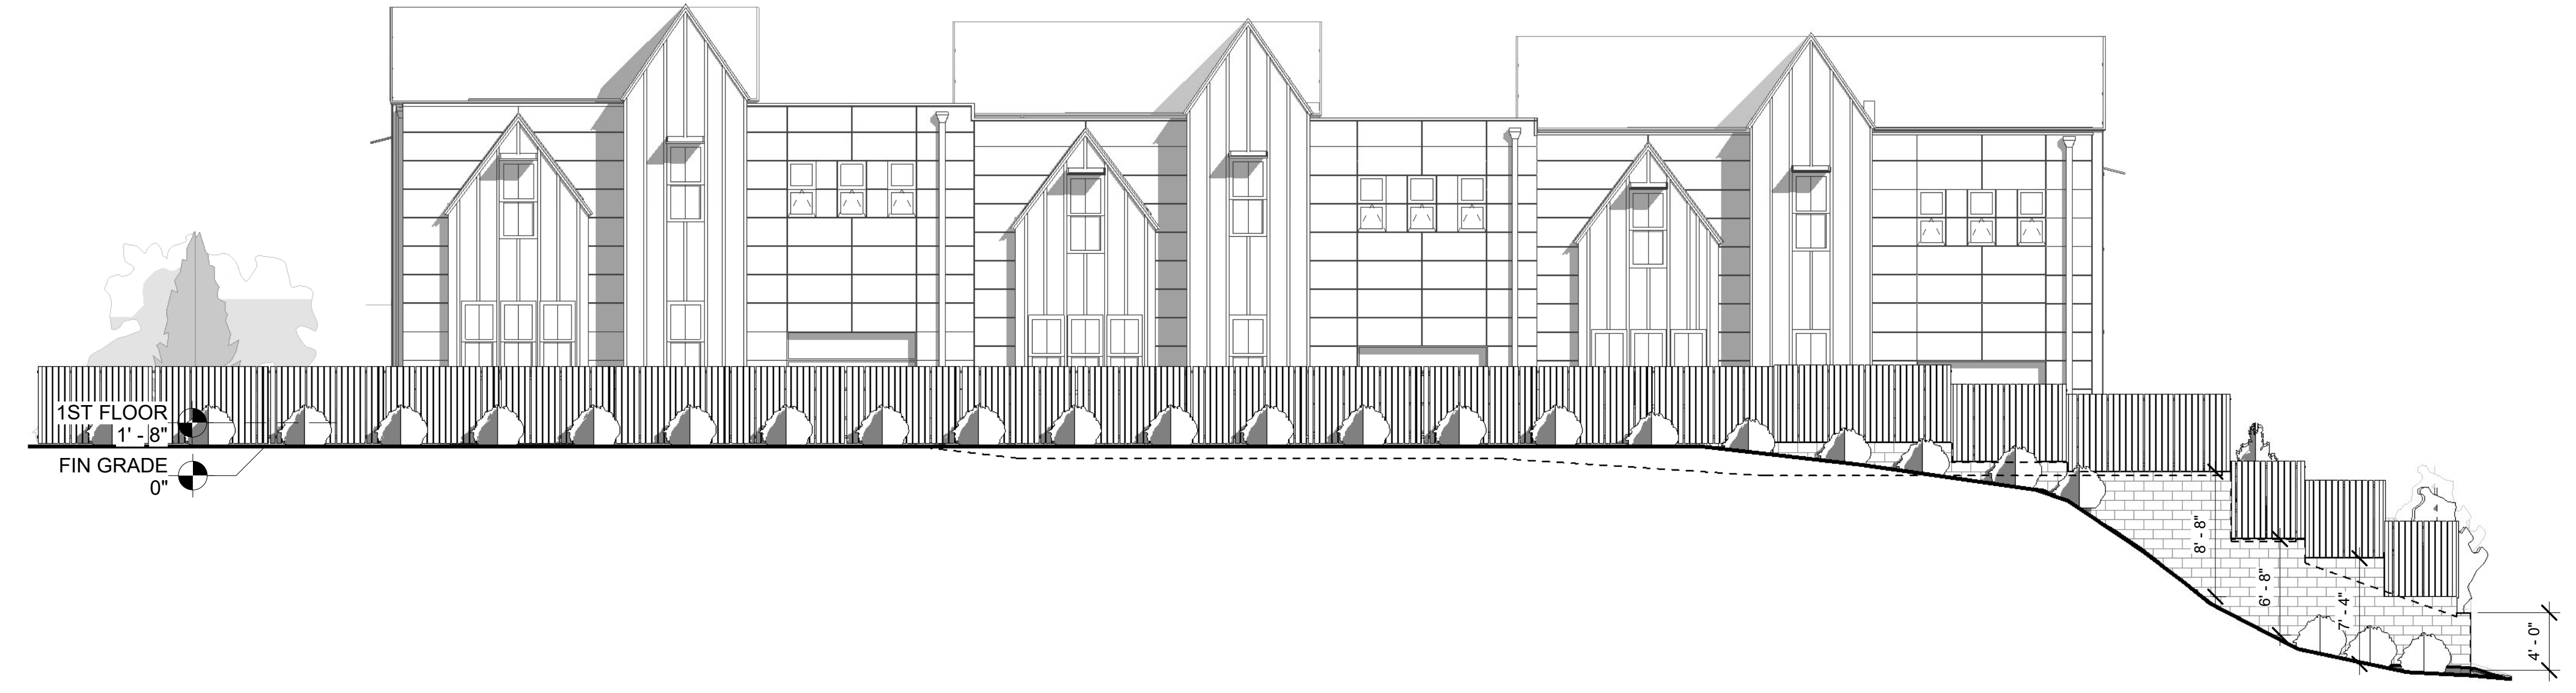

① SITE SECTION - NORTH
 1/8" = 1'-0"

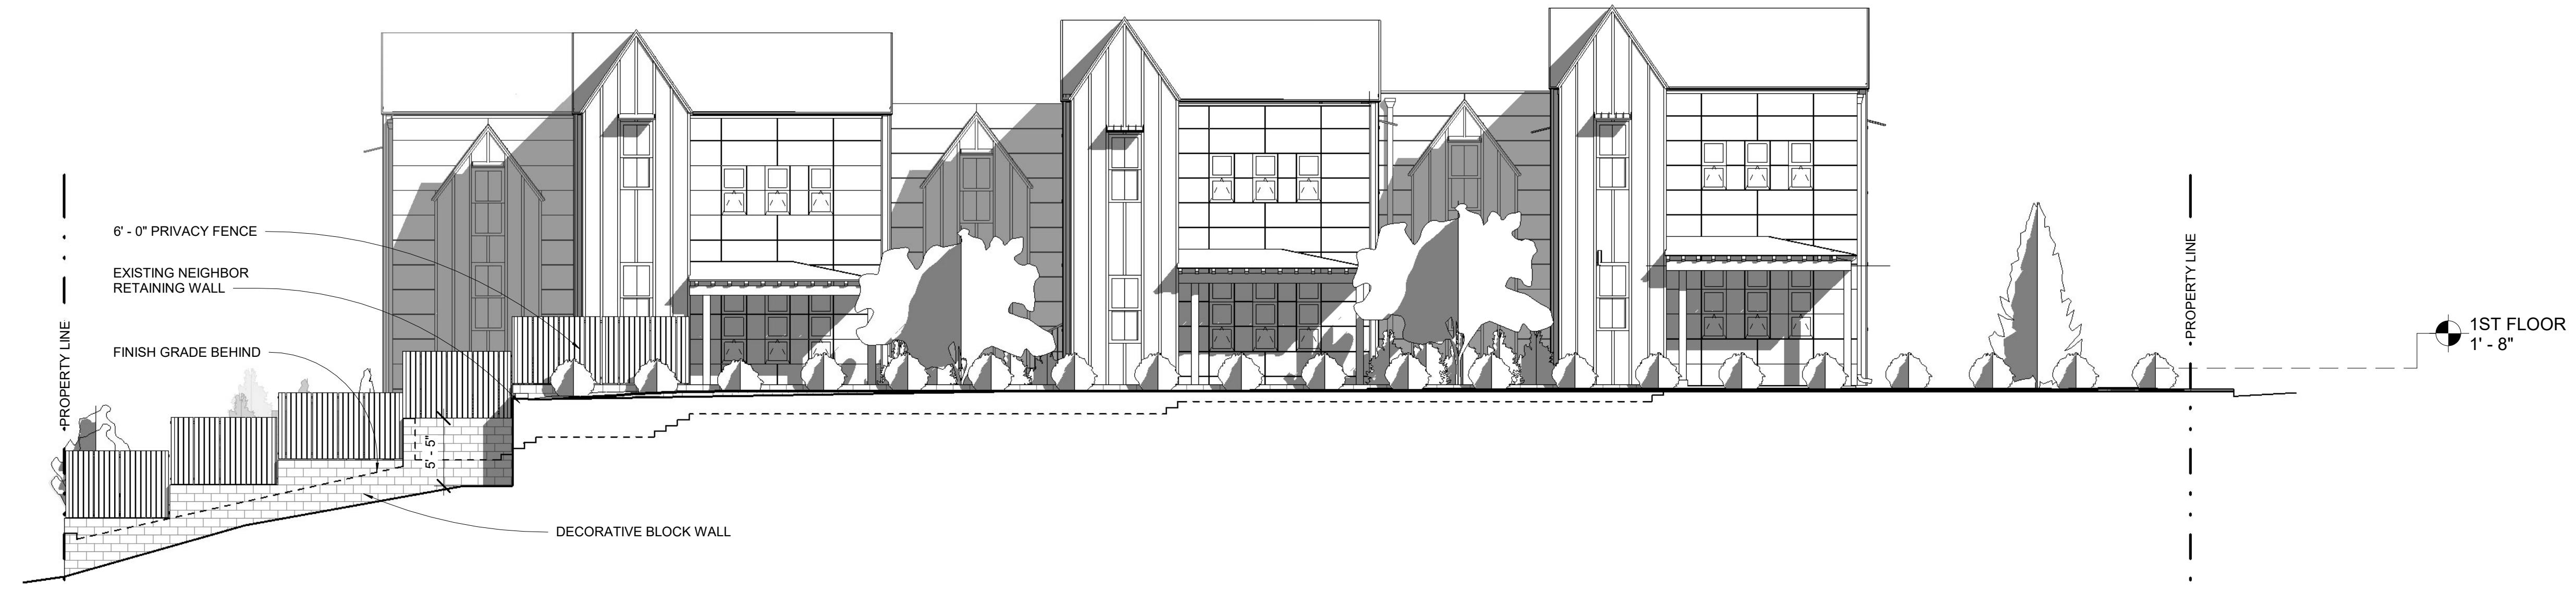

③ SITE SECTION - SOUTH
 1/8" = 1'-0"

REVISIONS:

DRAWING TITLE:
RETAINING WALL ELEVATIONS

STAMP

10.12.20
 DATE OF ISSUE
 ZONING
 DOCUMENT PHASE
 1/8" = 1'-0"
 SCALE
 1912.00
 PROJECT #

DRAWING NUMBER:

A203