




LEVEL 1 PL. PLAN
1/8" = 1'-0"

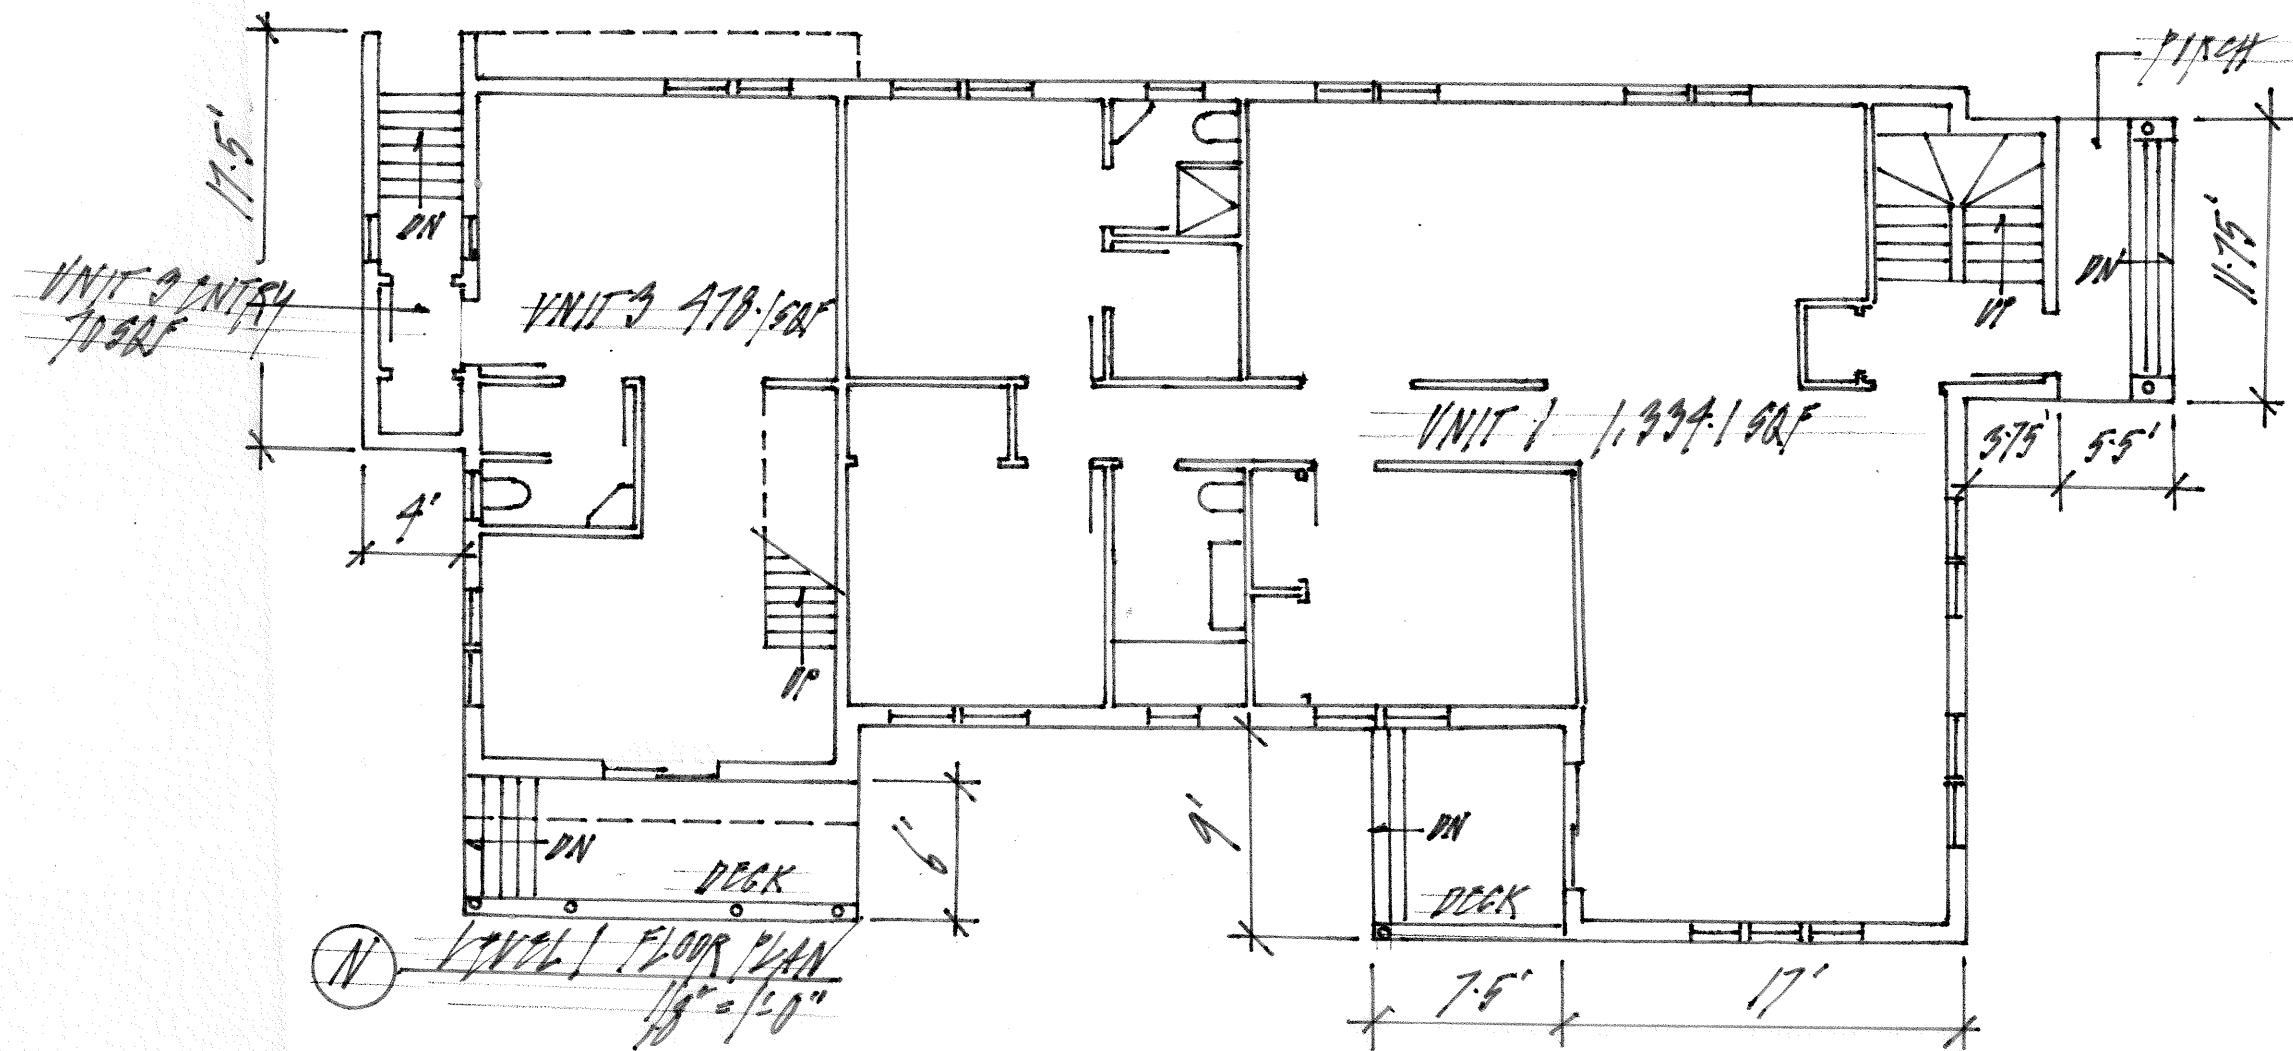

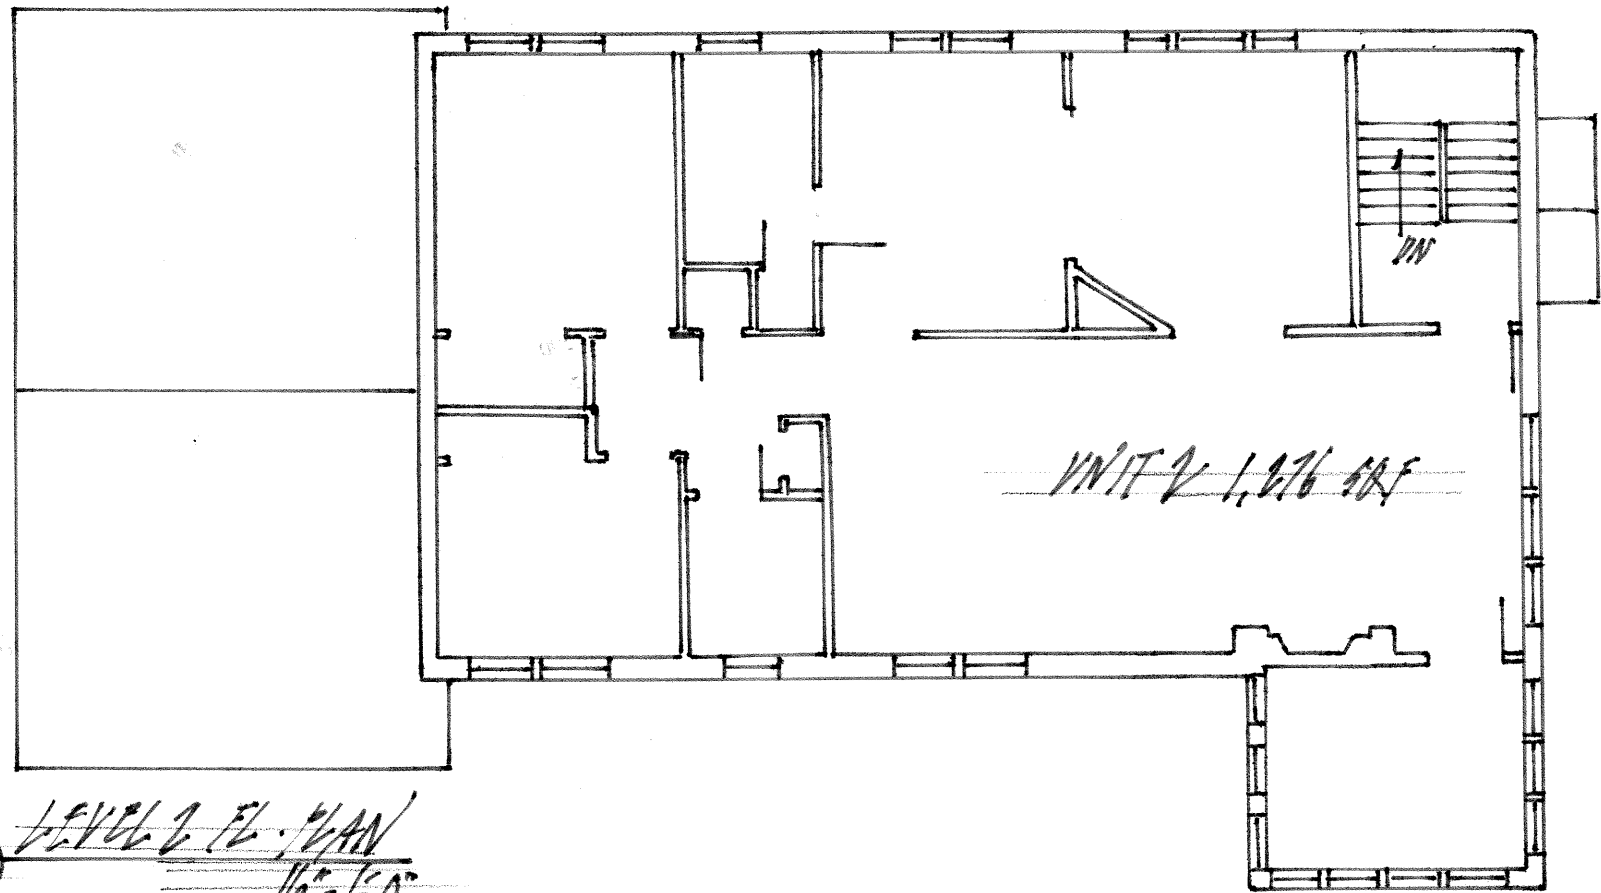


LEVEL 2 FL. PLAN
1/8" = 1'-0"

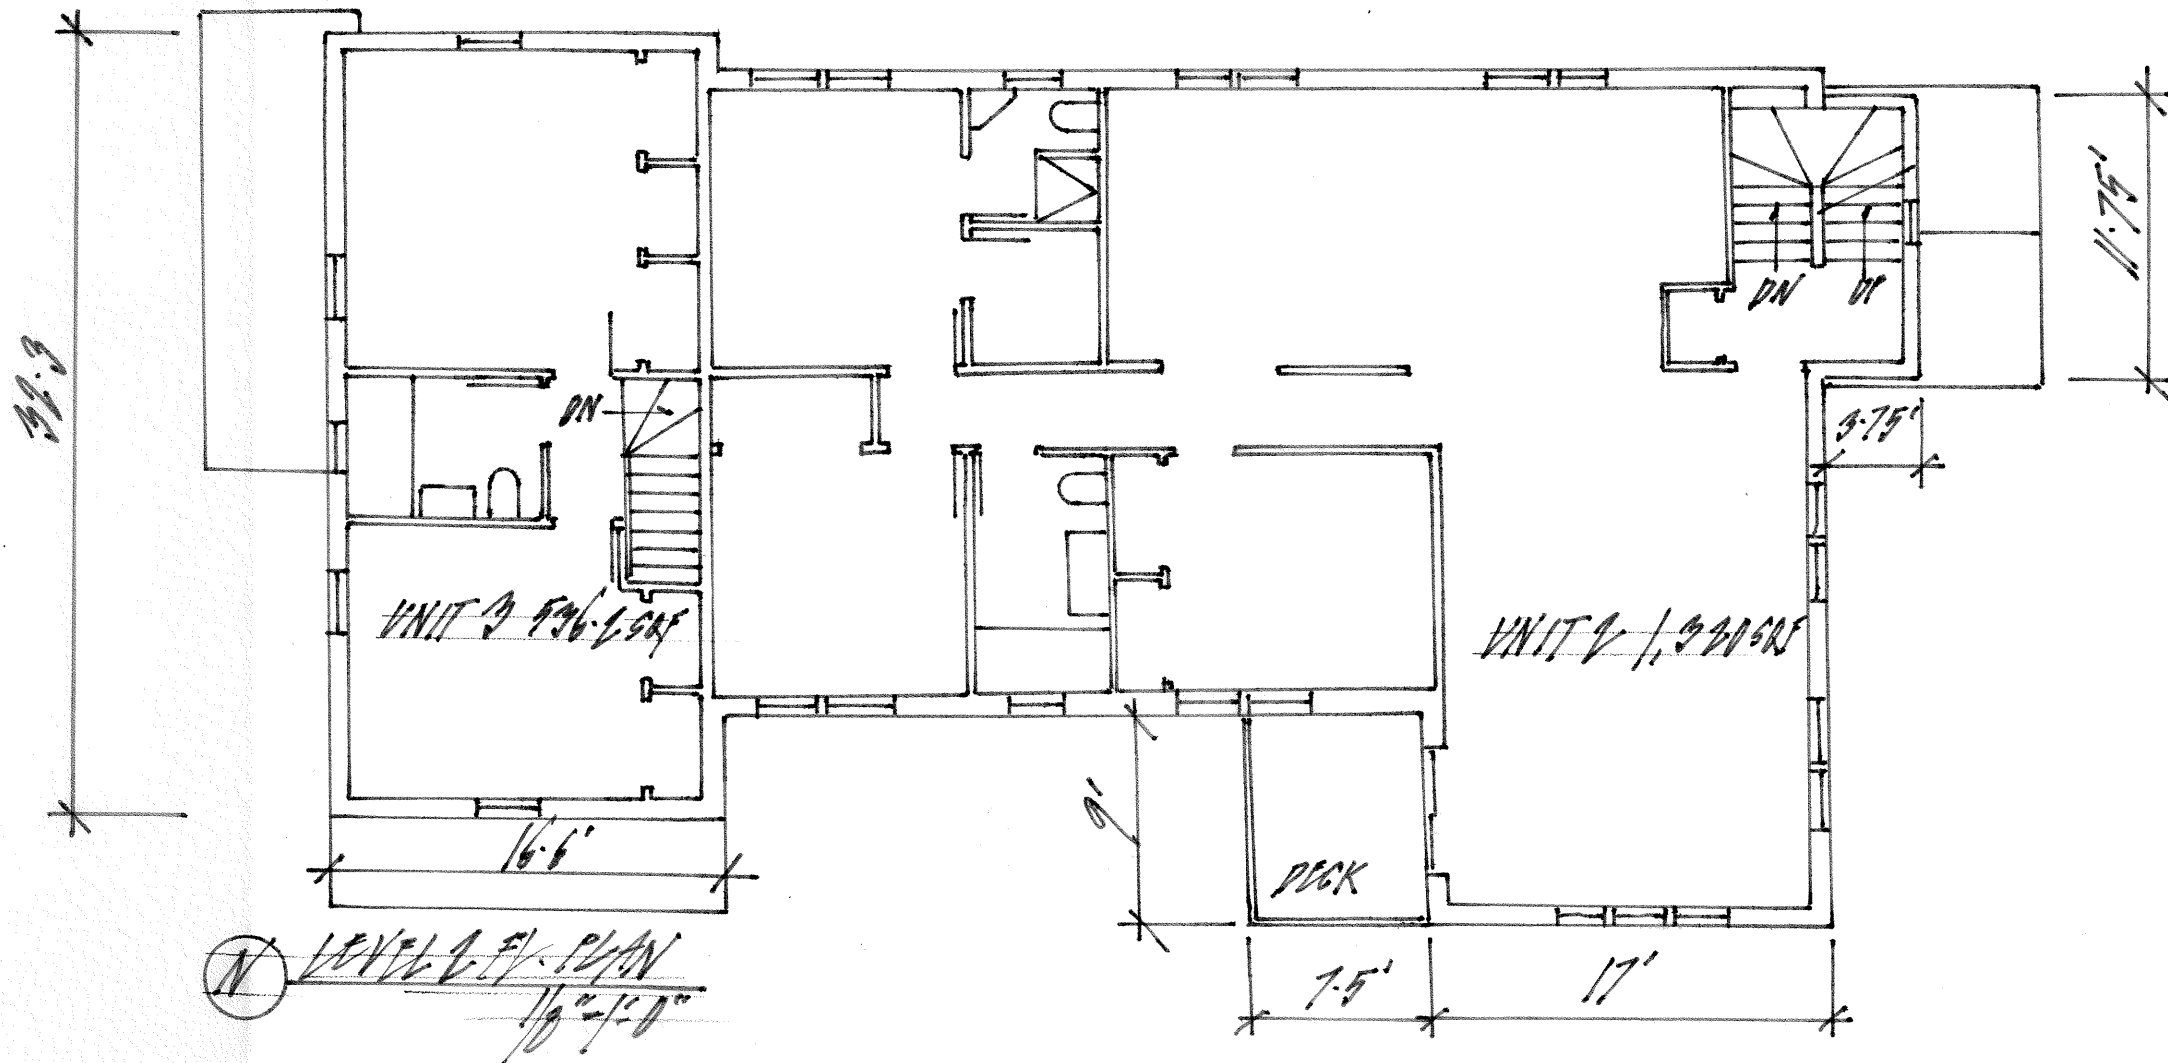



LEVEL 2 FL. PLAN
1/8" = 1'-0"

⊙ ROOF PLAN
1/8" = 1'-0"

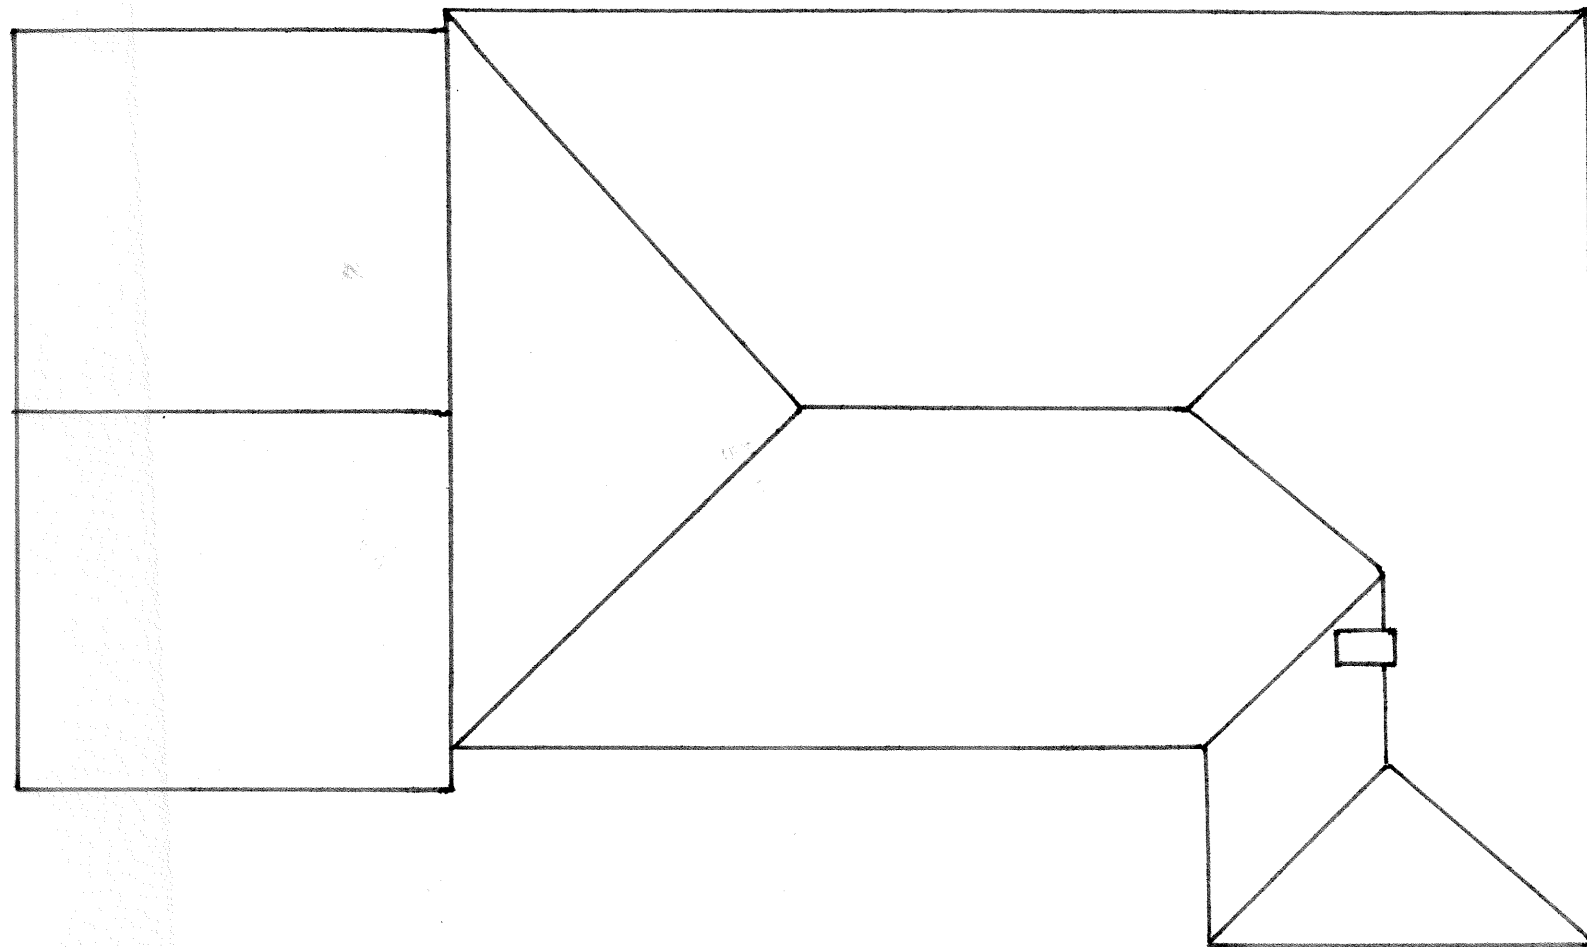


⊙ ROOF PLAN
1/8" = 1'-0"

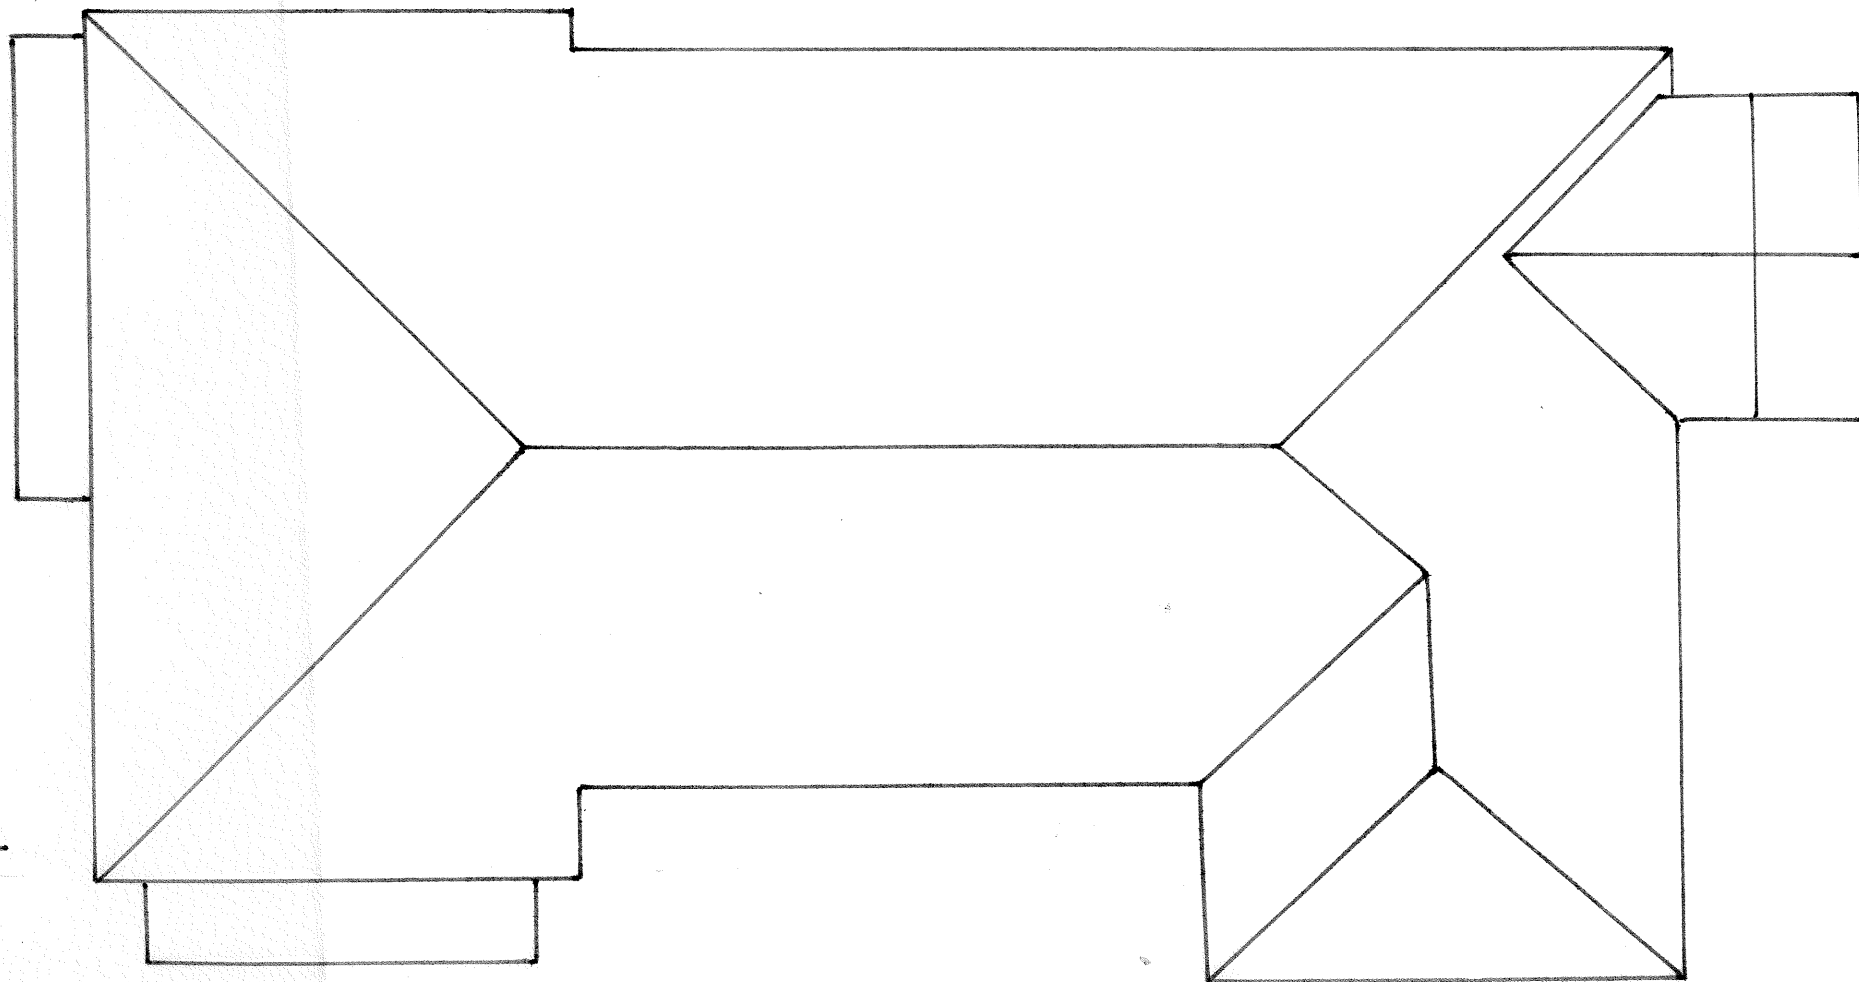


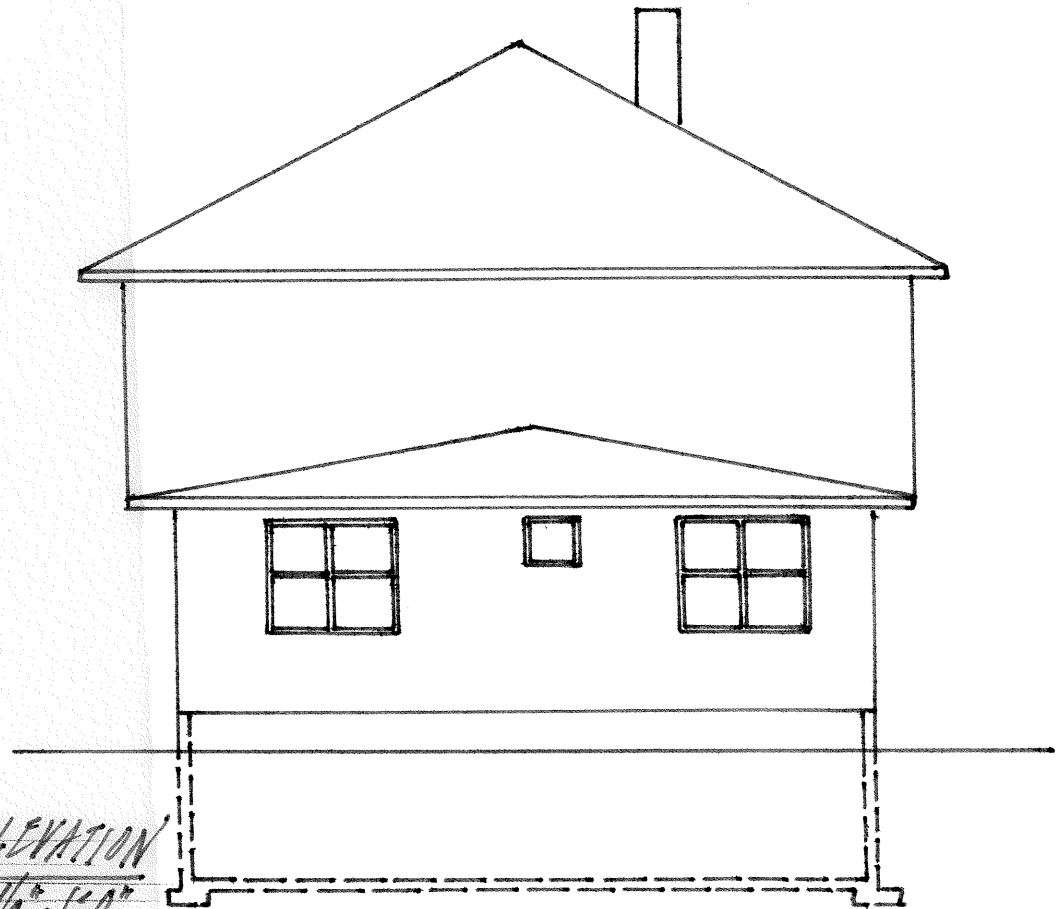

NORTH ELEVATION
1/8" = 1'-0"

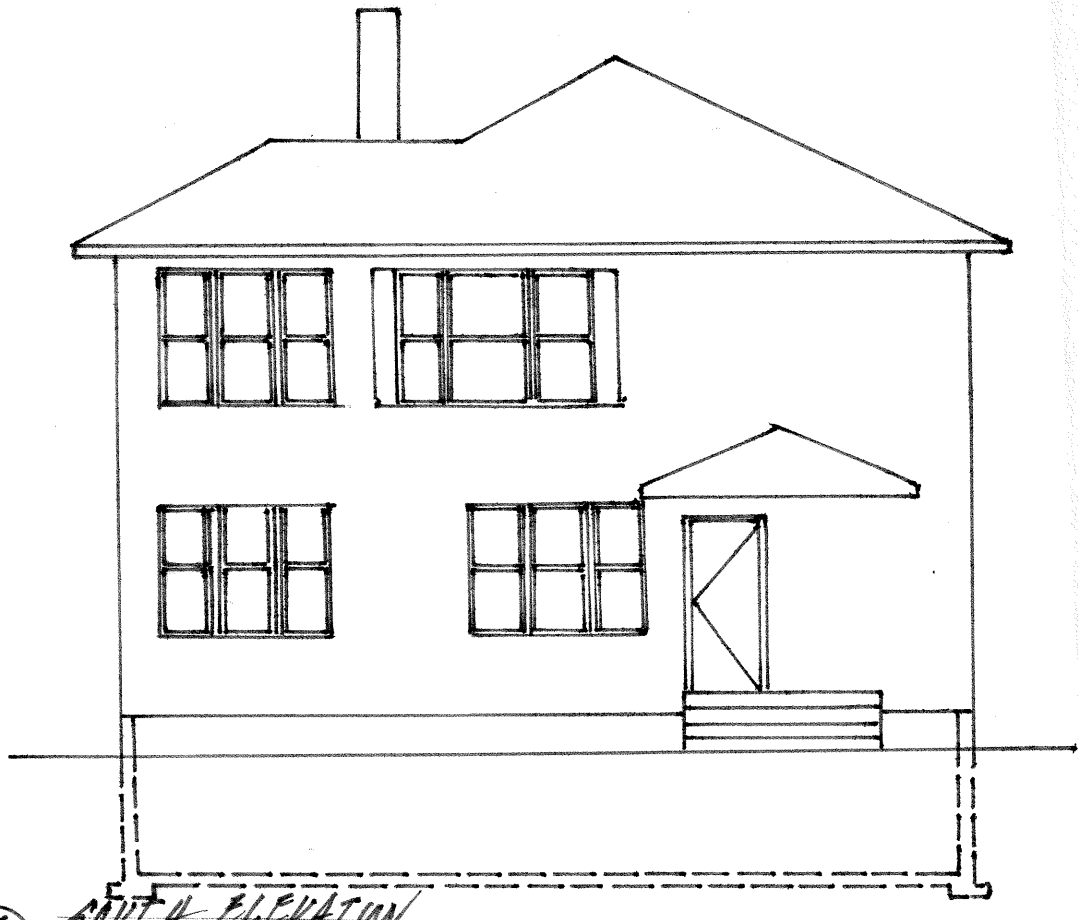

SOUTH ELEVATION
1/8" = 1'-0"

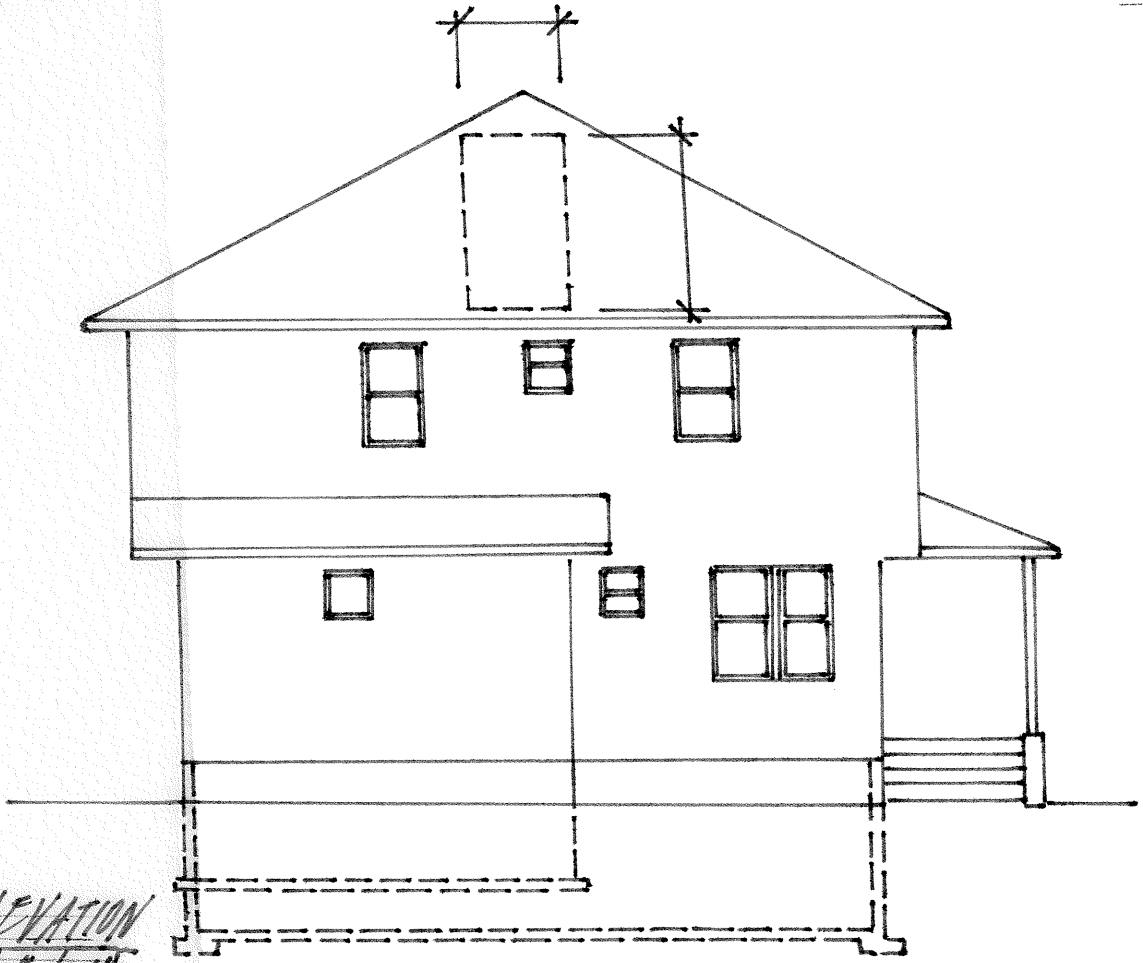


NORTH ELEVATION
1/8" = 1'-0"



SOUTH ELEVATION
1/8" = 1'-0"

WEST ELEVATION
1/8" = 1'-0"

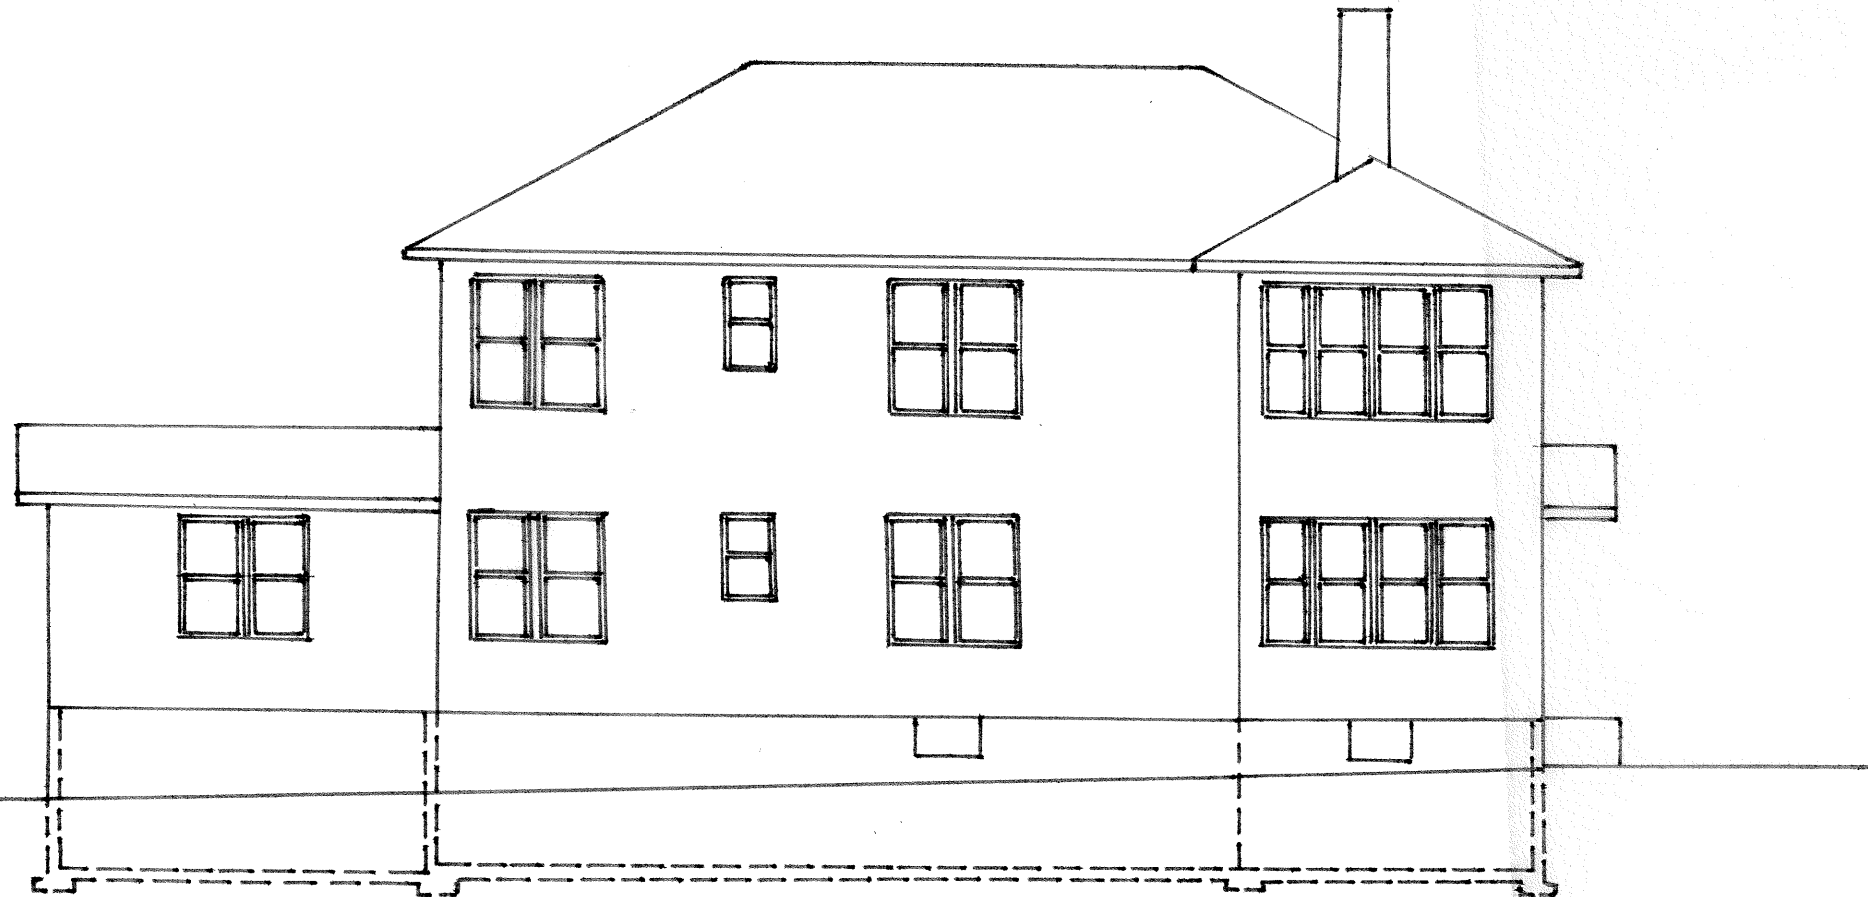

WEST ELEVATION
1/8" = 1'-0"

