


# SEWALL ST.

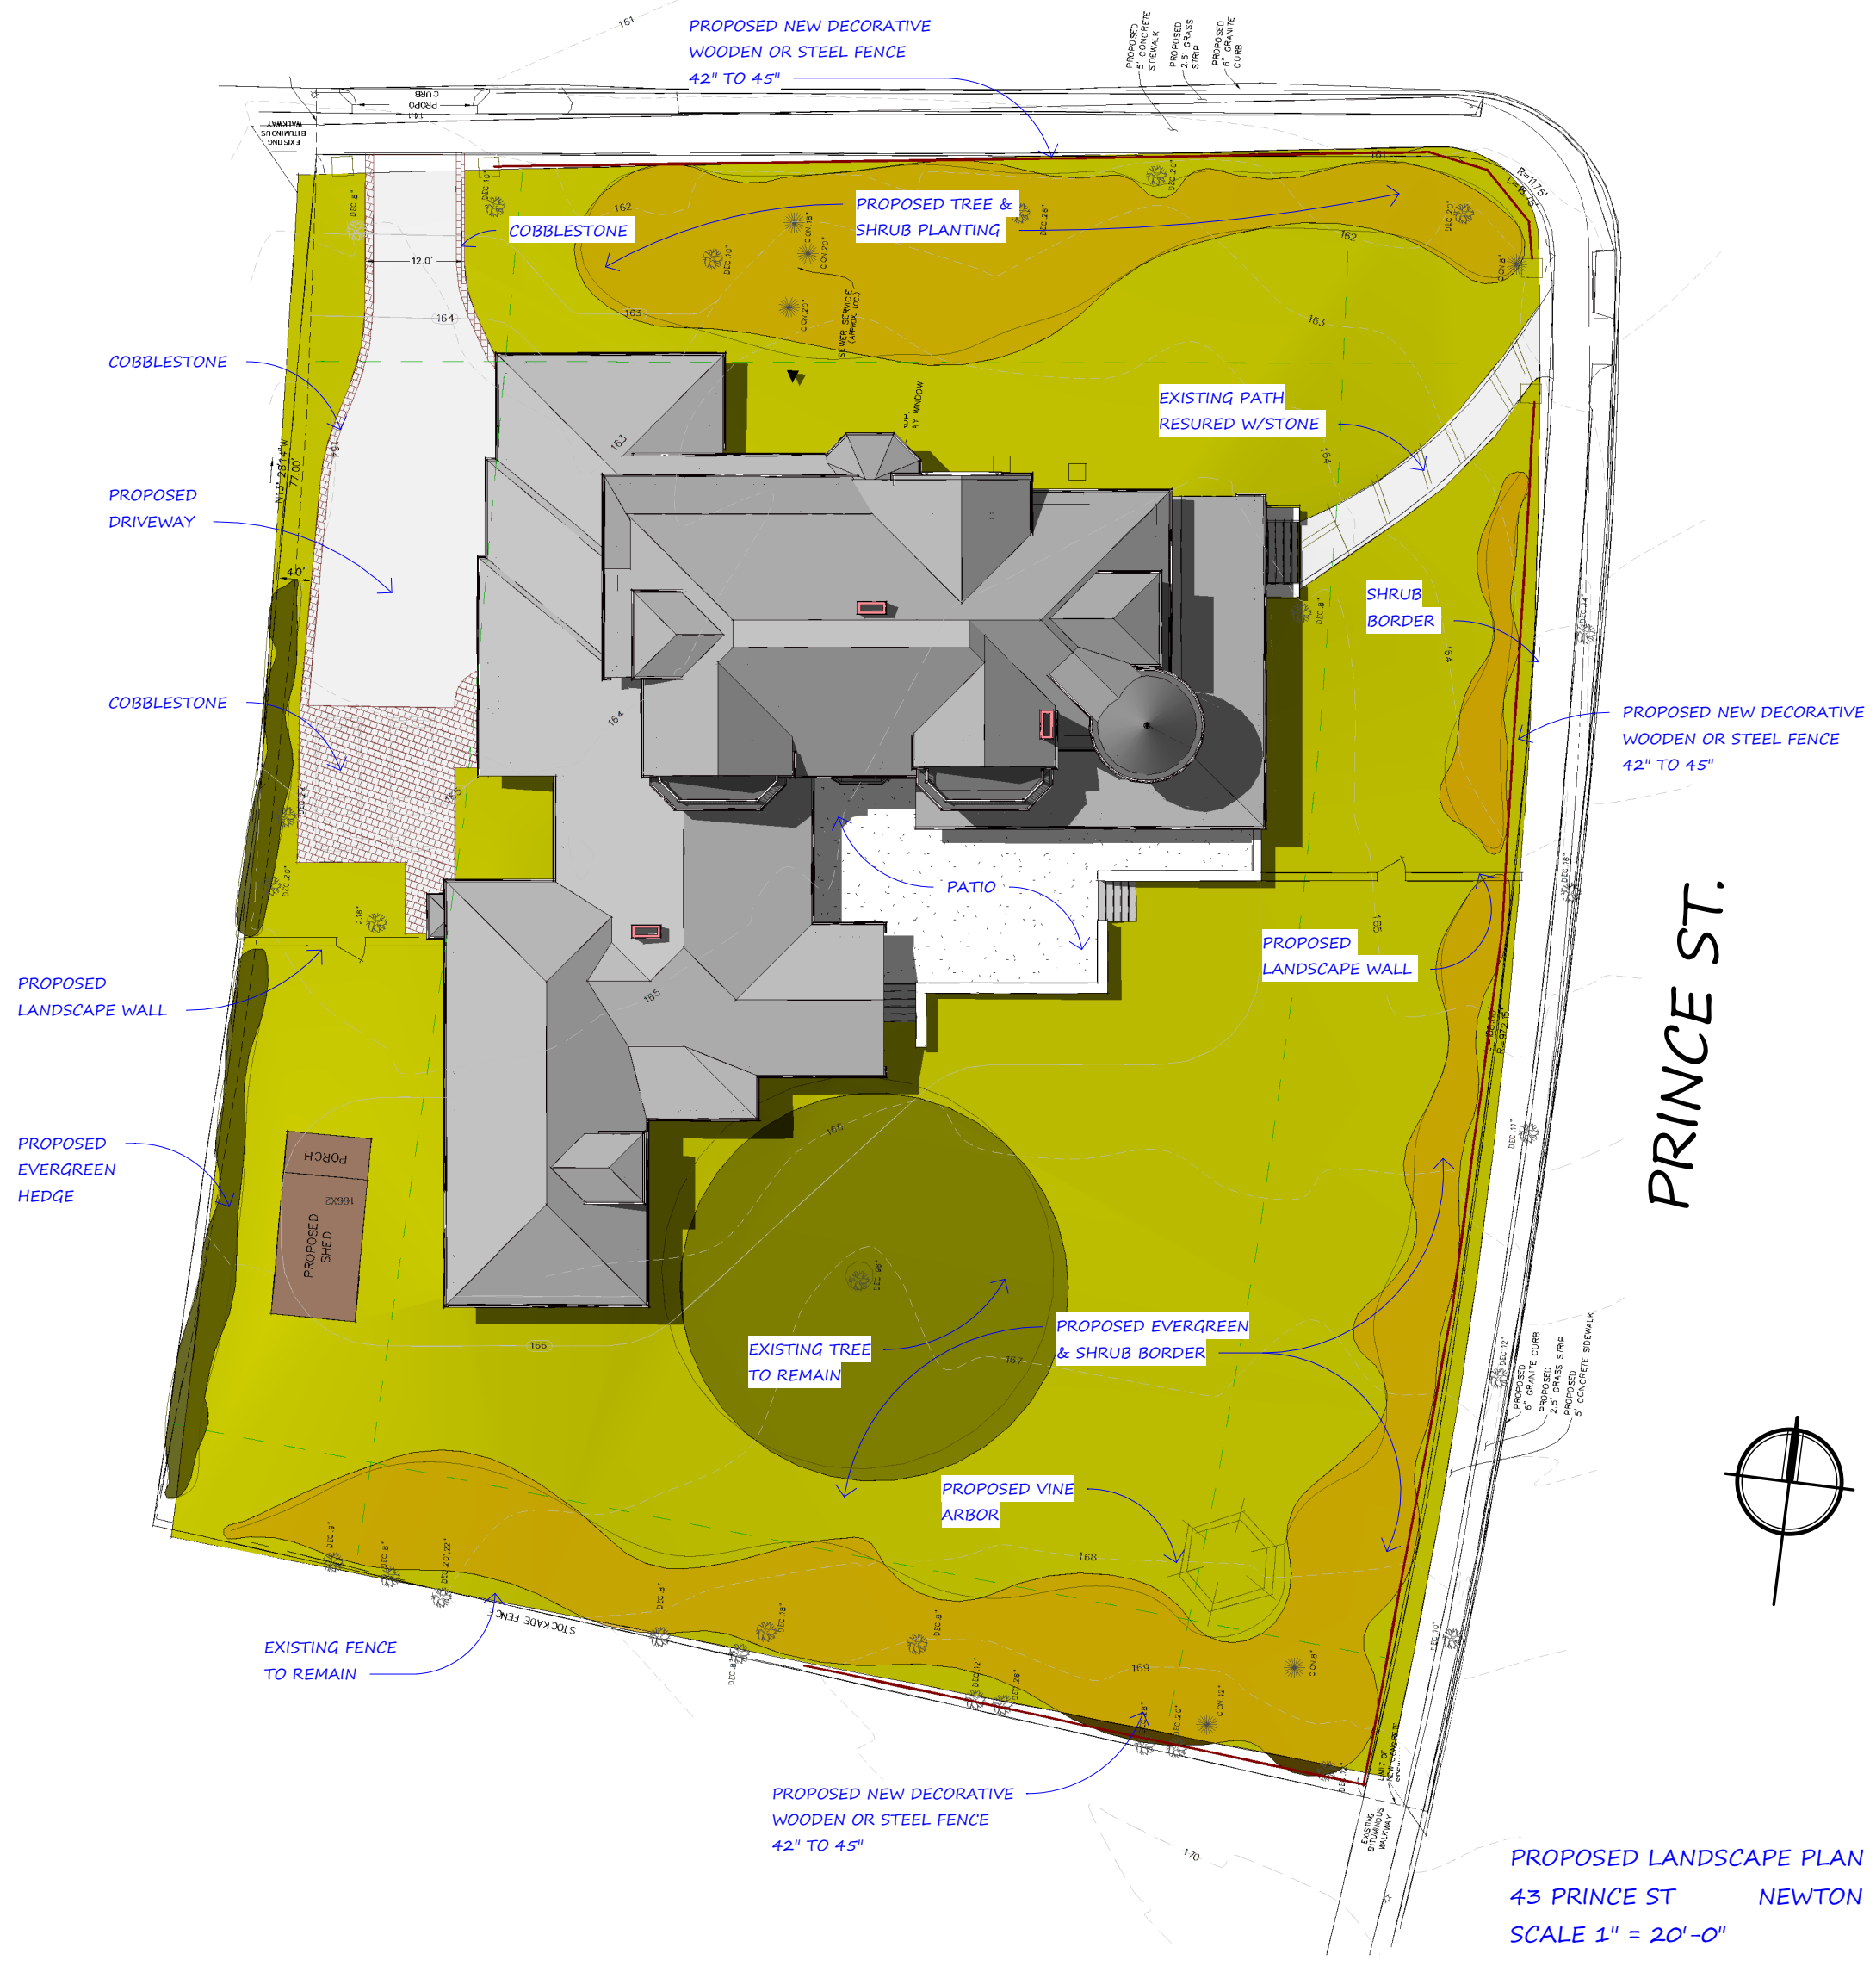

PROPOSED LANDSCAPE PLAN  
43 PRINCE ST      NEWTON  
SCALE 1" = 20'-0"

